



Resolution 06-23 Exhibit A

Architectural drawings showing a side elevation and a cross-section of a building. The side elevation on the left shows a two-story structure with a gabled roof and a balcony. The cross-section on the right shows the internal structure, including the roof, walls, and floor slabs. Key features include a 5'-10" W X 4'-5" window, a 5'-10" W X 6'-1" window, and a 5'-10" W X 6'-1" window. The cross-section also shows a 23'-0" W X 6'-8" window and a 5'-10" W X 6'-1" window. The roof is labeled '12' and '15'. The floor slabs are labeled 'T.O. CONC. SLAB OF ELEV. SHAFT' and 'T.O. EX. SLAB'. The elevation is labeled 'ELEV. 17.35± N.A.V.D. (AVERAGE CROWN OF ROAD)' and 'F.F.E. 17.95' N.A.V.D.'. The cross-section shows a 'PROPOSED MEAN ROOF HEIGHT' of 23'-4" and a 'PROPOSED MEAN ROOF HEIGHT' of 23'-11". The cross-section also shows a '62% GLAZING WIDTH IN LIEU OF 80% (18'/29')' and a '98 on 5th' label.


1	EAST ELEVATION SCALE: 3/16" = 1'-0"	
---	--	--

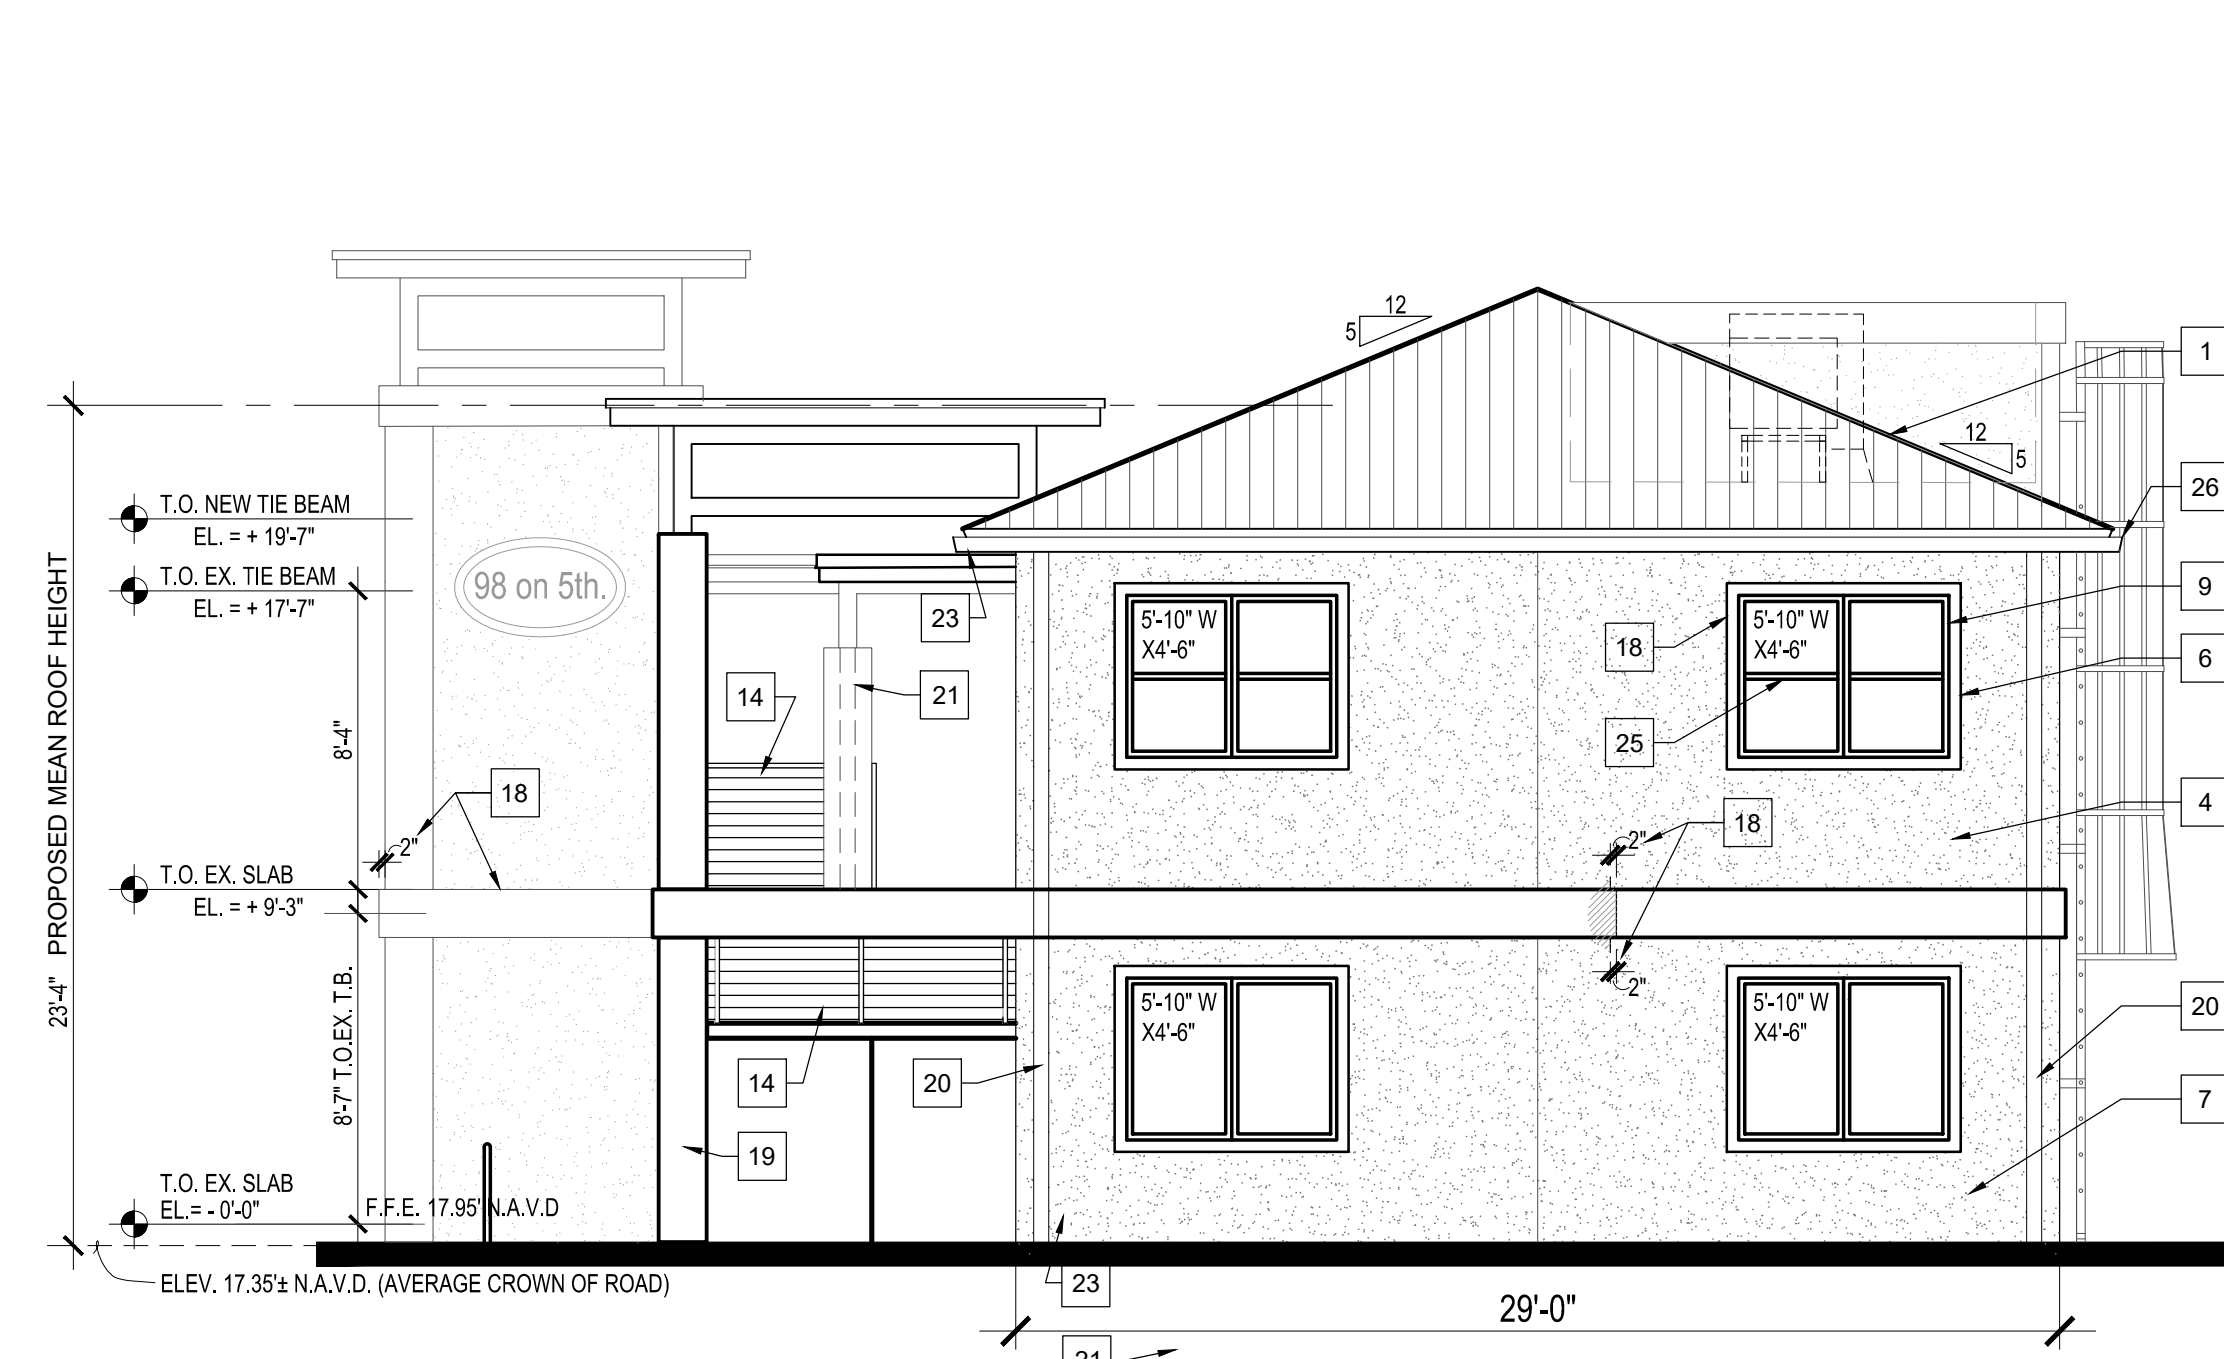

2	WEST ELEVATION SCALE: 3/16" = 1'-0"
----------	---

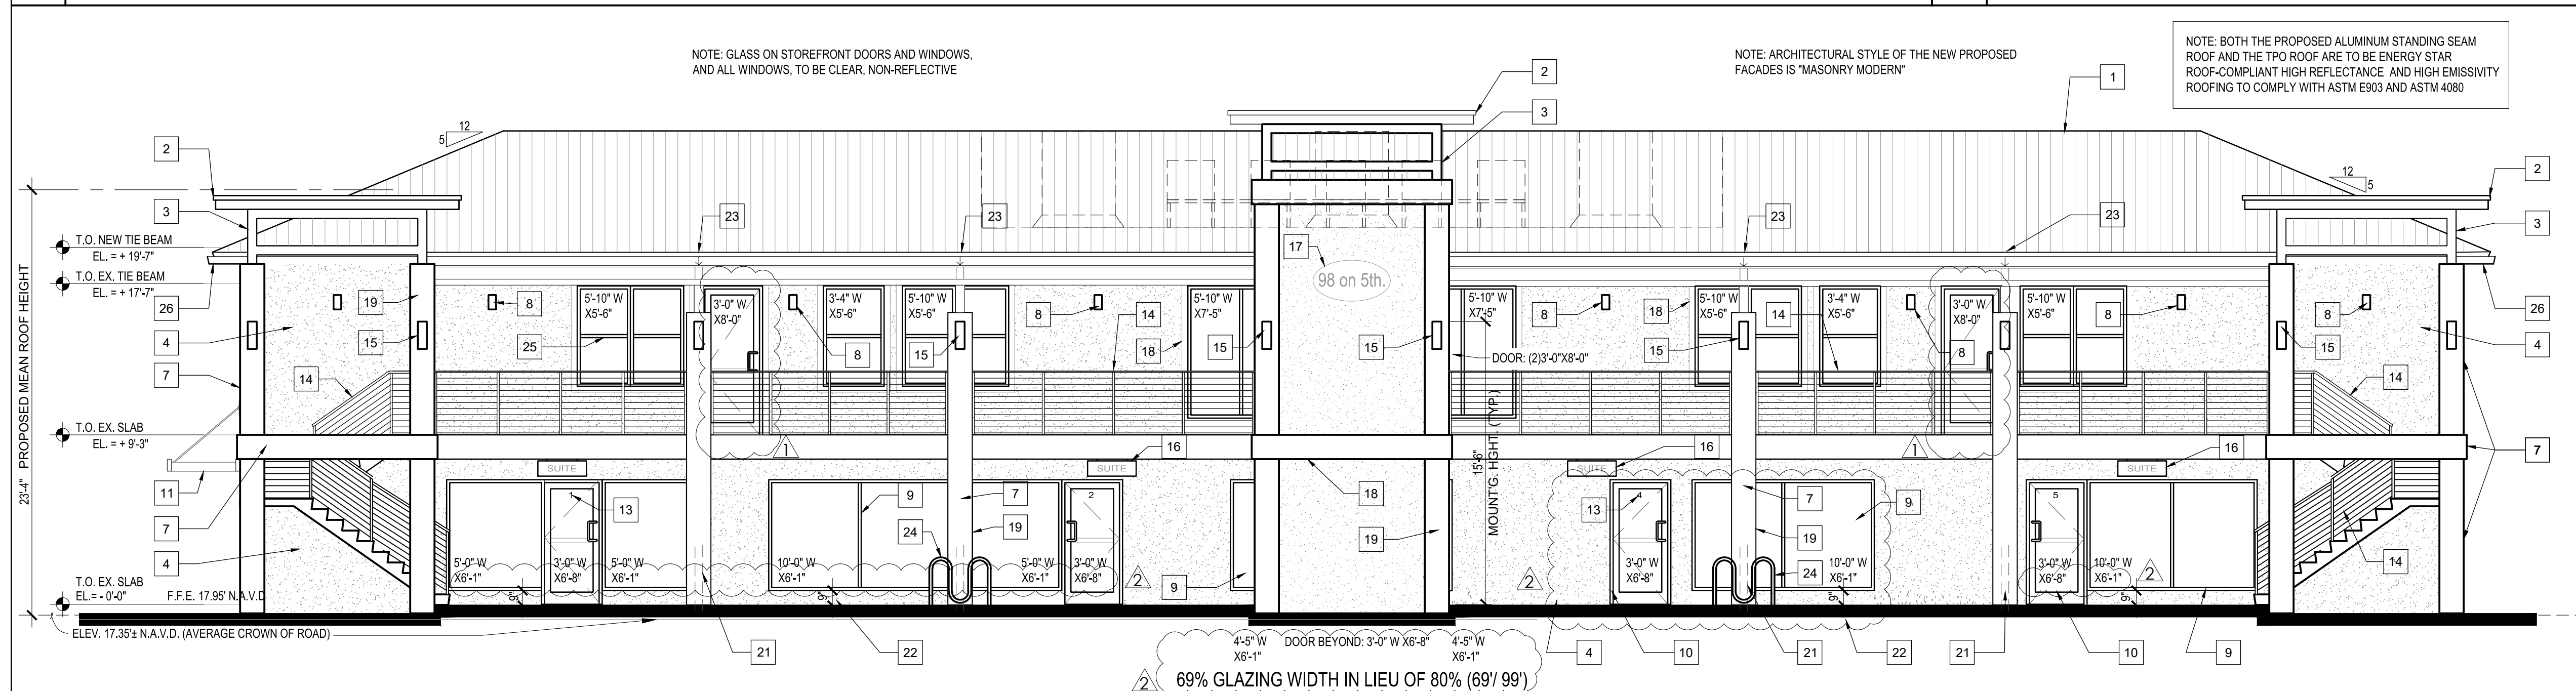

3 NORTH ELEVATION
SCALE: 3/16" = 1'-0"

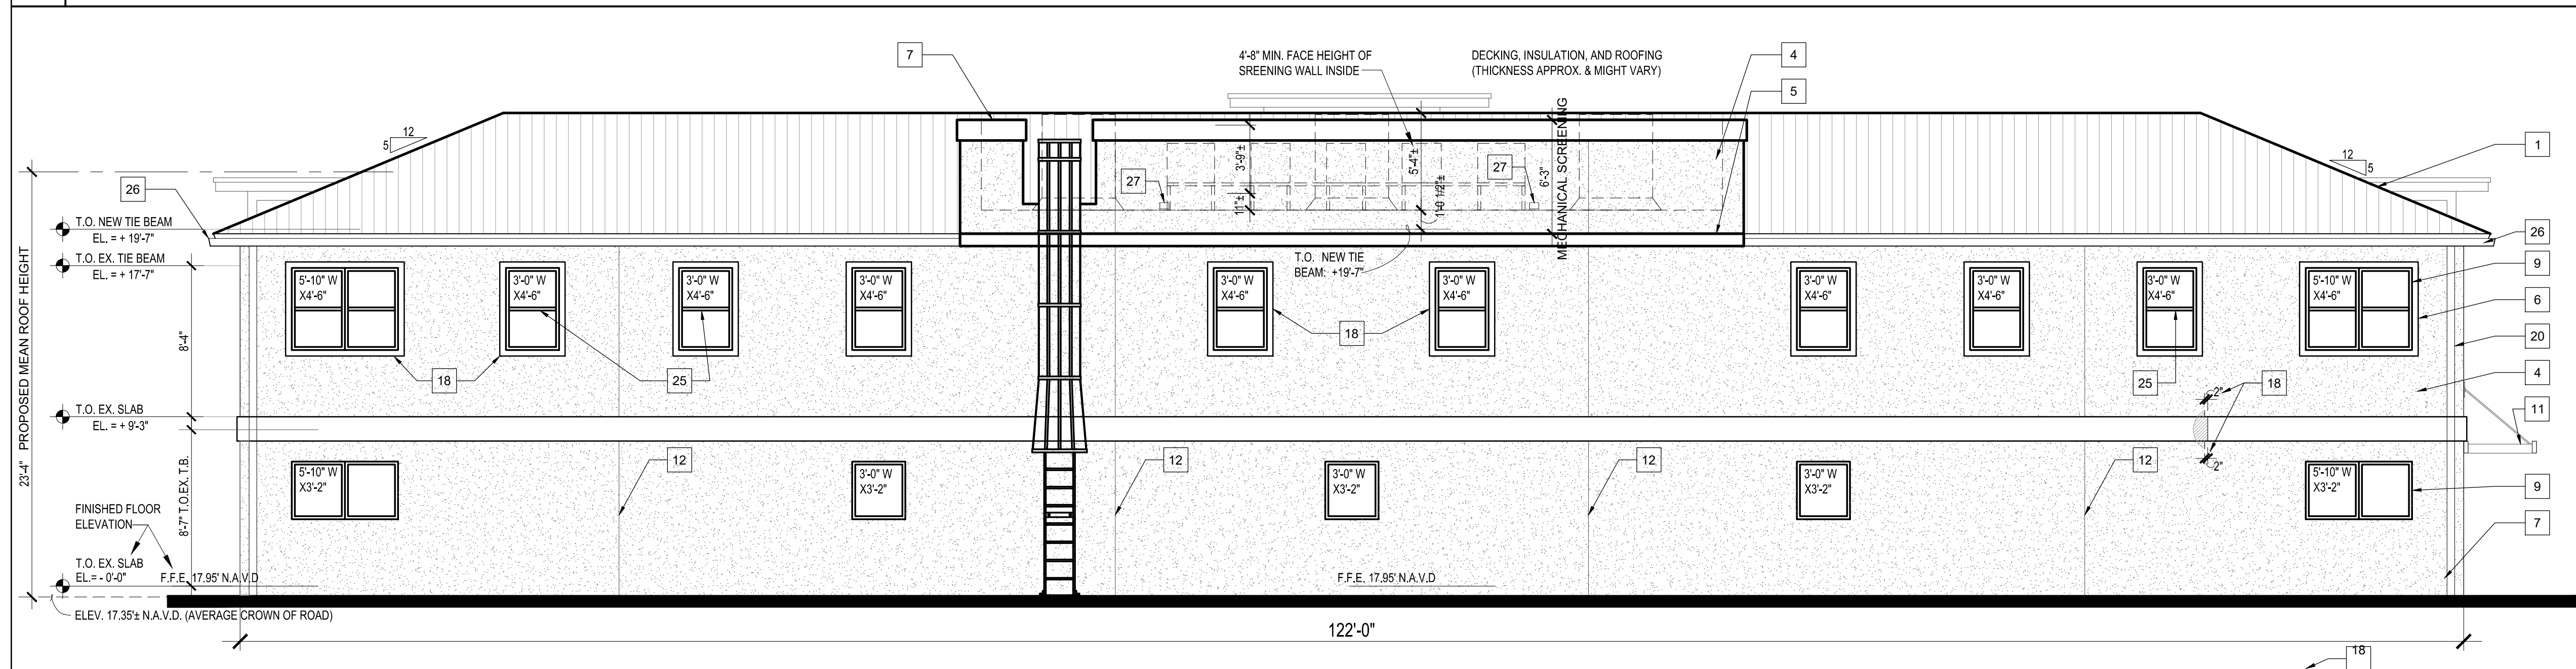

4 SOUTH ELEVATION
SCALE: 3/16" = 1'-0"

- | | |
|---|-----------|
| 5 | KEY NOTES |
|---|-----------|