

Resolution 07-23 Exhibit A

12/5

12

5

1

26

9

6

4

5'-10" W X 4'-5"

25

5'-10" W X 4'-5"

23

21

14

17

4

7

7

4

24

19

10

9

20

29'-0"

62% GLAZING WIDTH IN LIEU OF 80% (18'/ 29')

23'-4" PROPOSED MEAN ROOF HEIGHT

23'-11" HEIGHT OF ELEVATOR SHAFT

T.O. CONC. SLAB OF ELEV. SHAFT
EL. = + 23'-4"

T.O. NEW TIE BEAM
EL. = + 19'-7"

T.O. EX. TIE BEAM
EL. = + 17'-7"


98 on 5th

T.O. EX. SLAB
EL. = + 9'-3"


T.O. EX. SLAB F.F.E. 17.95'
SL. = - 0'-0" N.A.V.D.

ELEV. 17.35± N.A.V.D. (AVERAGE CROWN OF ROAD)


1	EAST ELEVATION SCALE: 3/16" = 1'-0"	
---	--	--

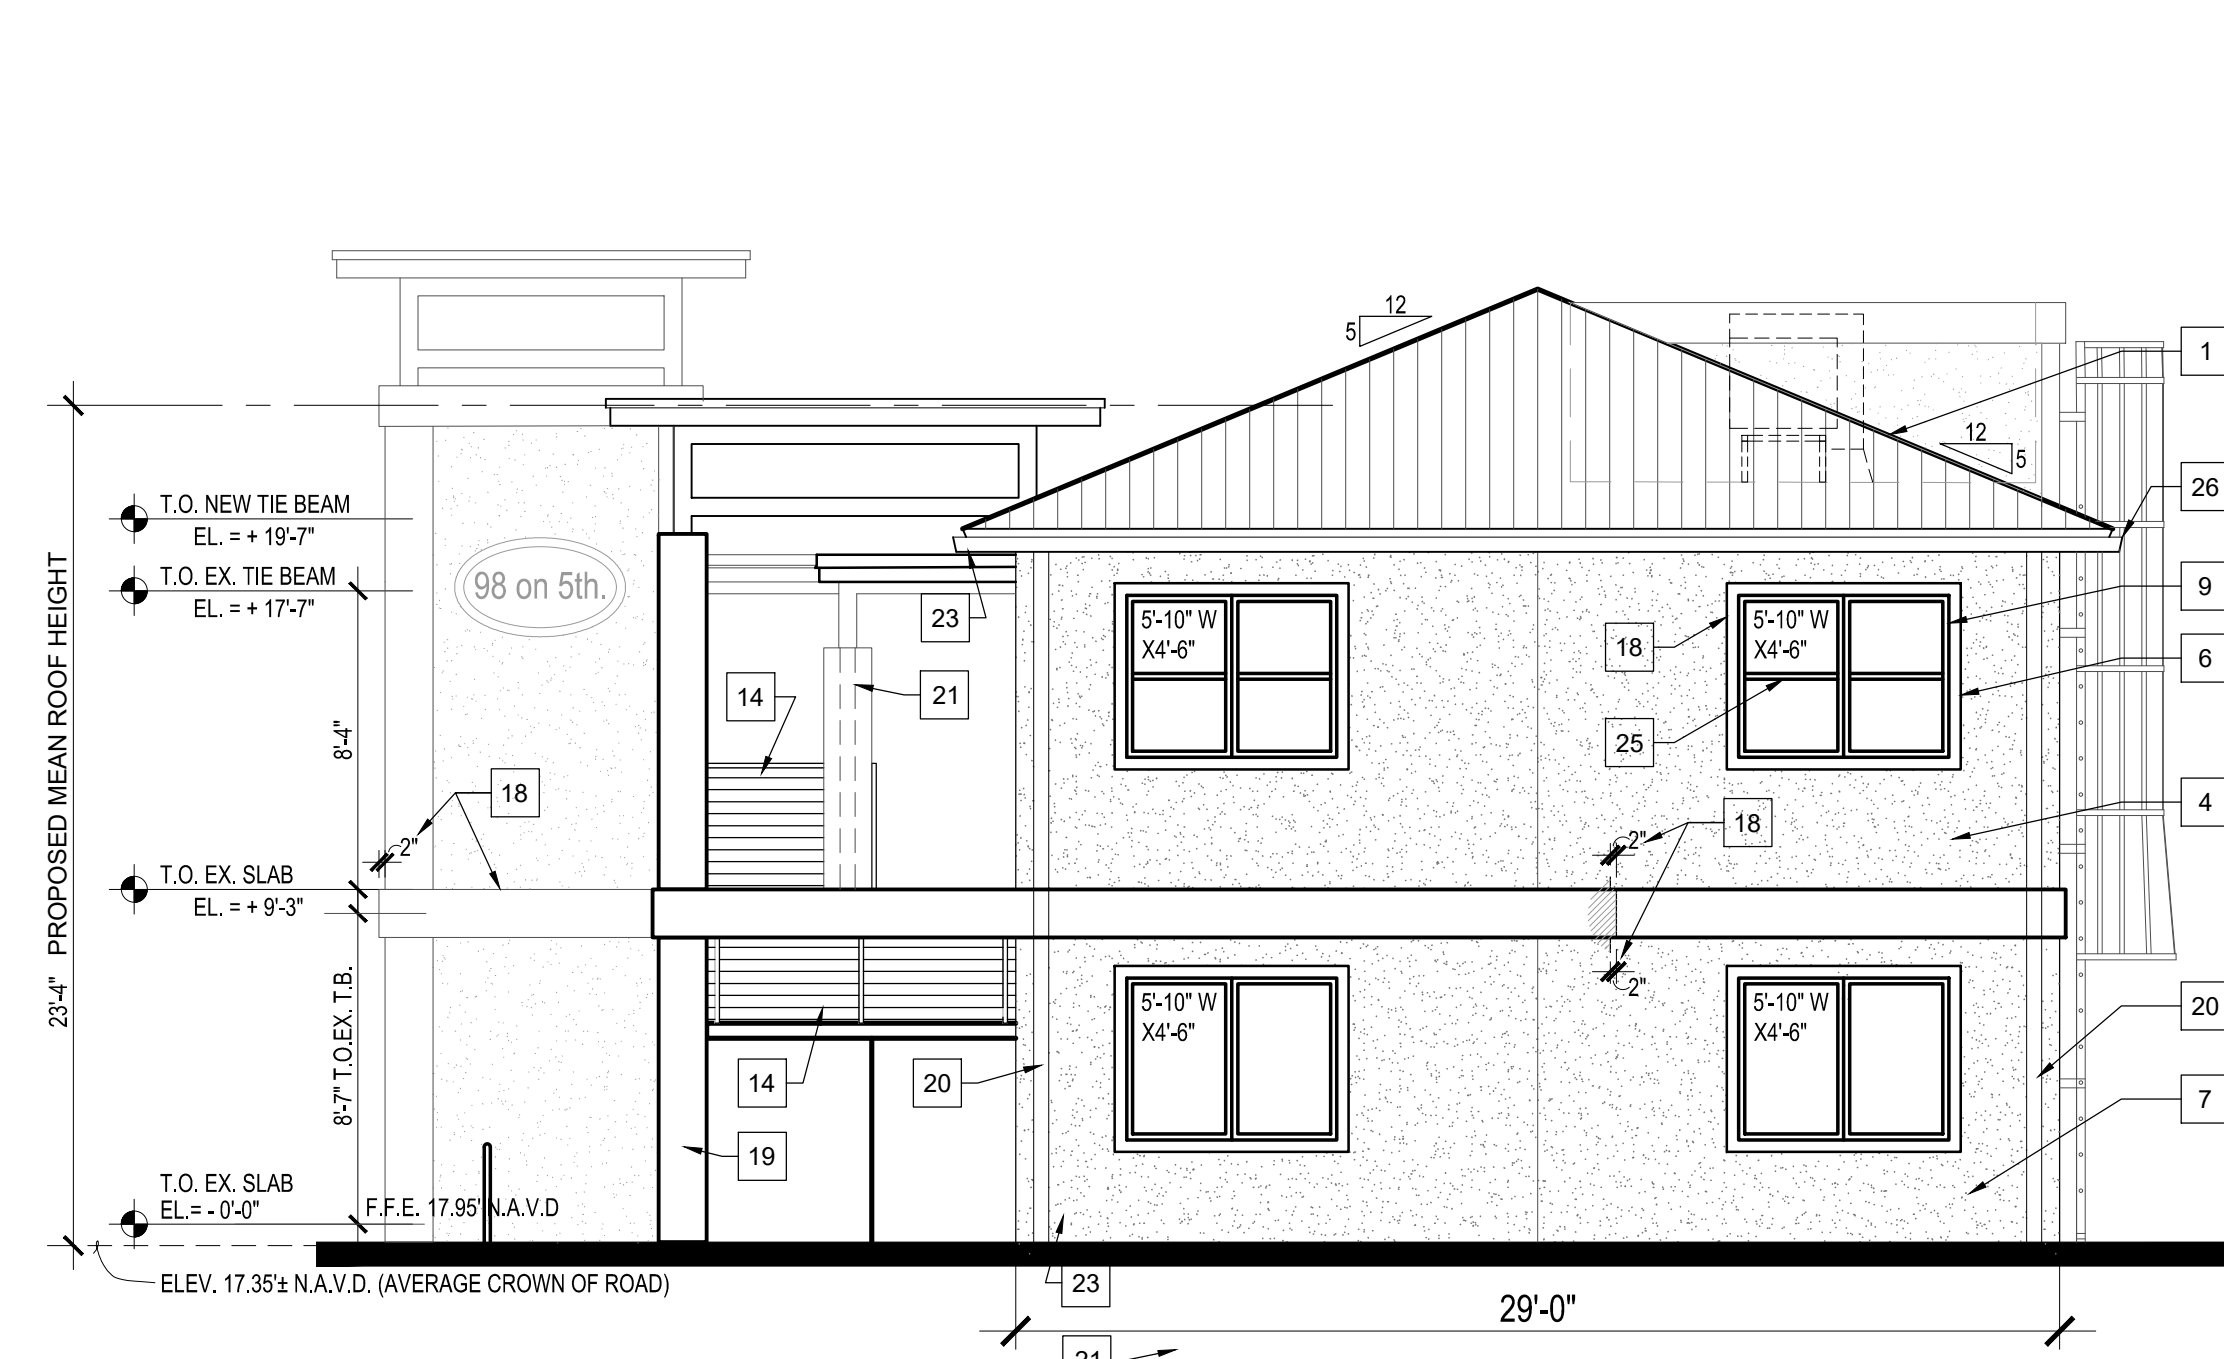

2	WEST ELEVATION SCALE: 3/16" = 1'-0"
----------	---

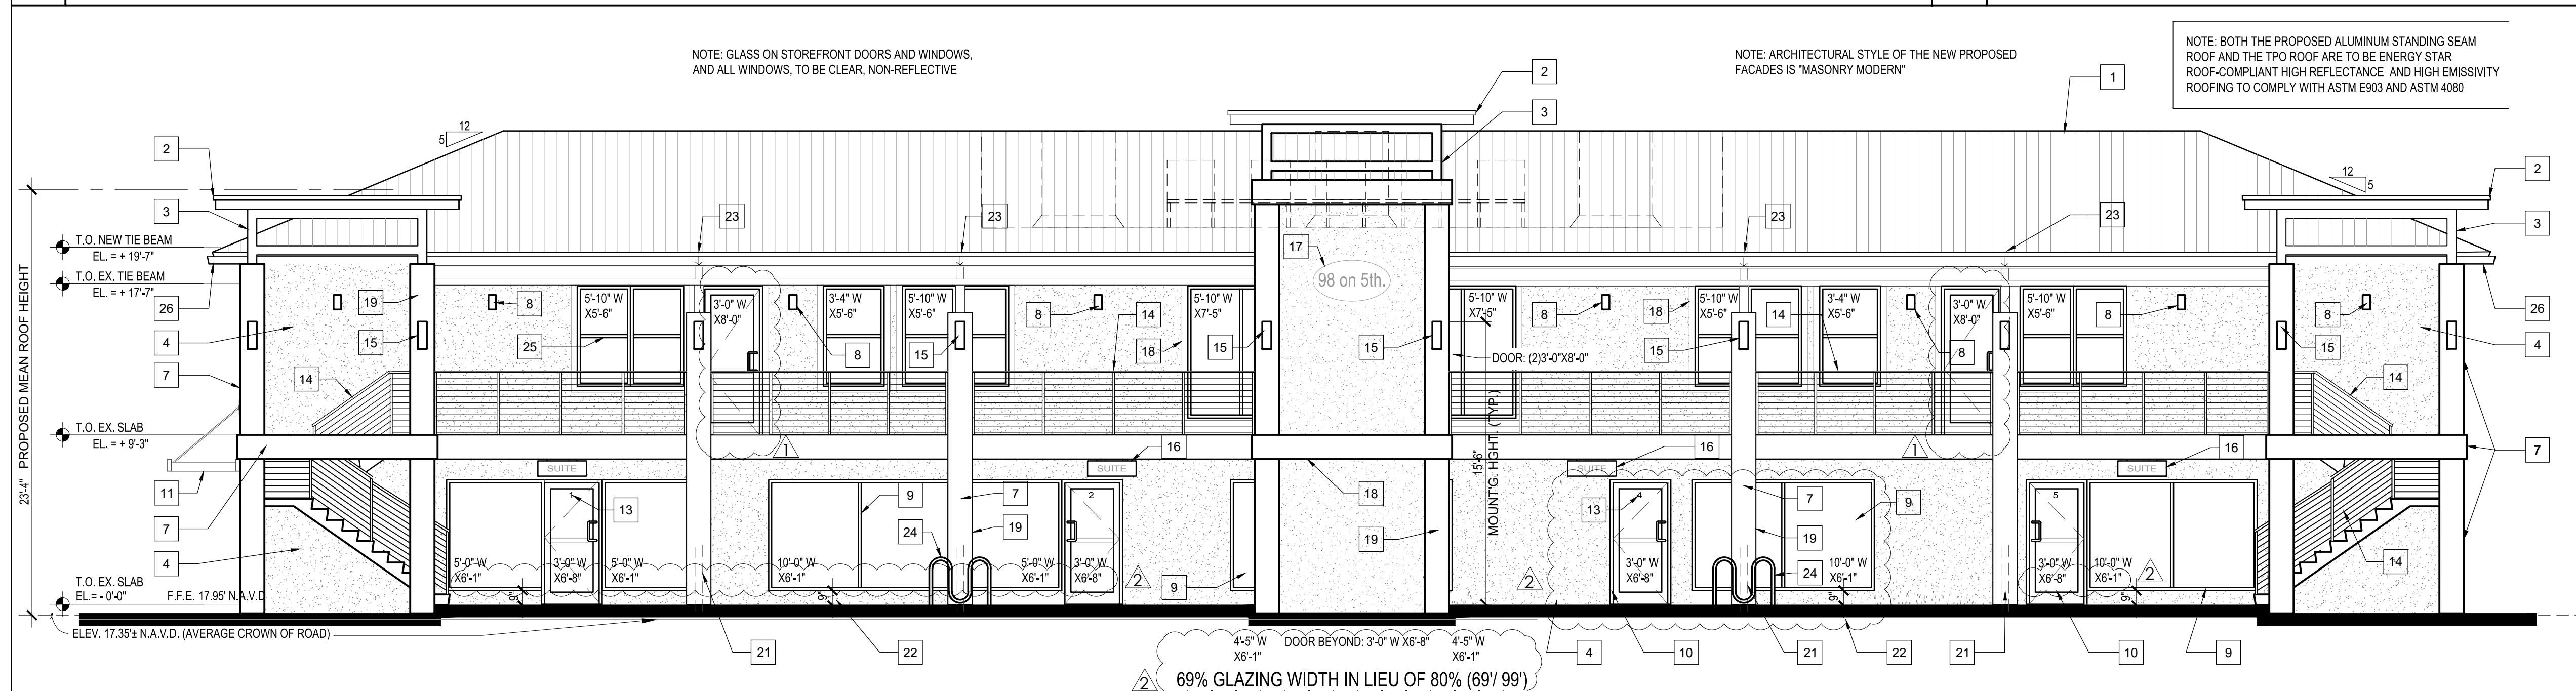

3 NORTH ELEVATION
SCALE: 3/16" = 1'-0"

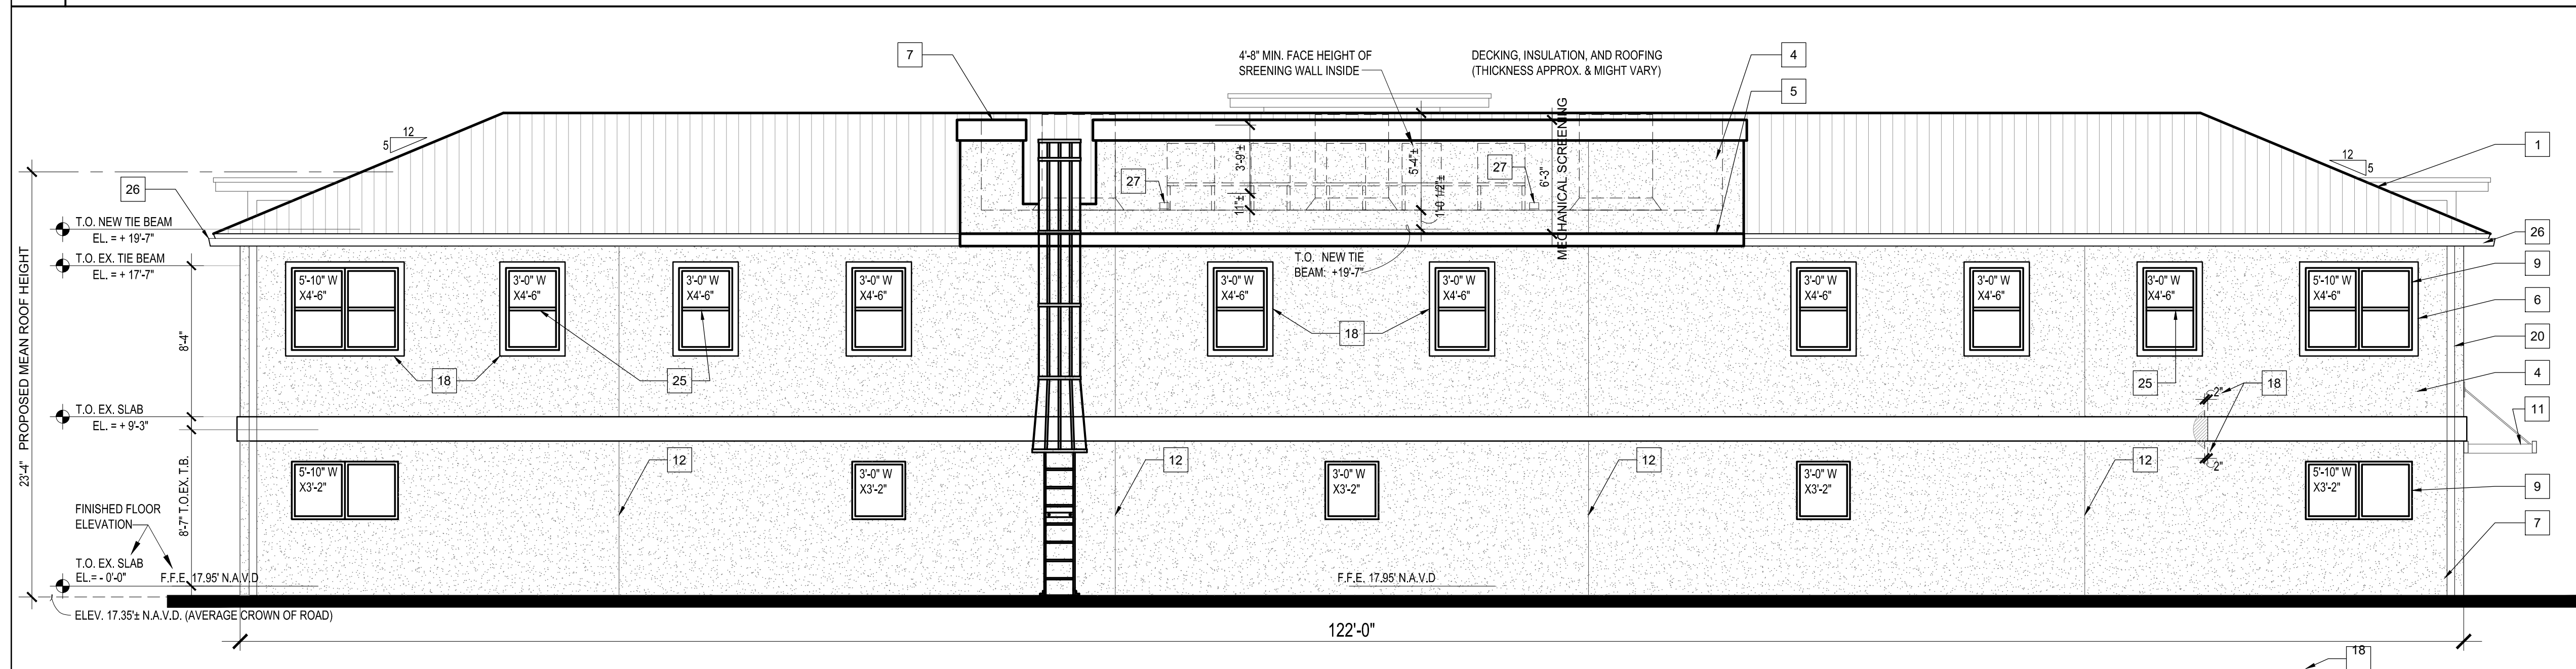

4 SOUTH ELEVATION
SCALE: 3/16" = 1'-0"

- | | |
|----------|------------------|
| 5 | KEY NOTES |
|----------|------------------|