

A = Asphalt
 BM = Bench Mark
 BRG = Bearing
 C = Center
 CS = Concrete
 S = Structure
 Ch = a Chert
 ChH = Chert/Hooch
 CL = Center Line
 CLF = Chain Link Fence
 C = Clear
 CONC = Concrete
 D = Diameter
 D = Diameter
 D = Diameter
 DME = Driveway
 E = Easement
 E = Easement
 E = Encroachment
 F.F. = Finish Floor
 F.H. = Fire Hydrant
 F.I.R. = In Road From Rear
 F.L. = Florida Power & Light
 F.P. = Fire Protection
 F.D. = Foundation
 F.P. = Fire Protection
 M = Measured
 M.F. = Metal Fence
 M.H. = Manhole
 M = Monument Line
 MON. = Monument
 N/A = Not Available
 N = Nail & Disc
 NLS = Not to Scale
 Q/S = Quoted
 O.U.T. = Overhead Utility Lines
 O = Overhang
 P = Pipe
 PB = Post Box
 P = Pole
 PCP = Permanent Control Point
 P = Page
 P.C. = Property Intersection
 B = Property Line
 PL = Pole
 P.O.B. = Point of Beginning
 P.O.C. = Point of Commencement
 P.M. = Monument
 P.R.C. = Partial Reverse Curve
 P.T. = Point of Tangency
 R = Radius
 R/R = Right of Right
 PSM = Professional Surveyor
 Mapper
 RW = Right of Way
 S/S = Sidewalk
 SW = Sewer
 (TYP) = Typical
 U = Unset
 U = Unset
 W.F. = Wood Fence
 W.M. = Water Meter
 W.V. = Water Valve
 Denotes Spot Elevations Taken

"THIS SURVEY DECLARATION IS MADE ON THE FIELD DATE INDICATED, TO THE OWNER(S) LISTED. IT IS NOT TRANSFERABLE TO ADDITIONAL INSTITUTIONS OR SUBSEQUENT OWNERS."

Lionfish
Restaurant Renovation

307 E Atlantic Avenue
Delray Beach, FL 33483





MEP
Hurst Engineers
308 Hillwood Avenue
Falls Church, VA 22046
703.534.7872

Food Service
Legacy Food Service Design
376 East Warm Springs
Suite 125
Las Vegas, NV 89119
702.425.5550

Audio / Visual Consultant
M Kalmanson AV
13100 Lore Valley Drive
Rancho Cucamonga, CA 91739
805.512.4744

Interior Design
Celano Design, Inc.
224 5th Ave. 4th Floor
New York, NY 10001
212.741.5233

Civil Engineer
Morris-Depew Associates, Inc.
2914 Cleveland Avenue
Fort Myers, FL 33901
239.337.3993

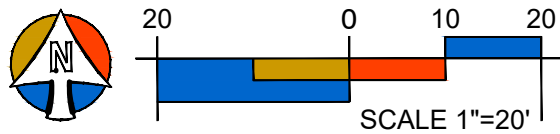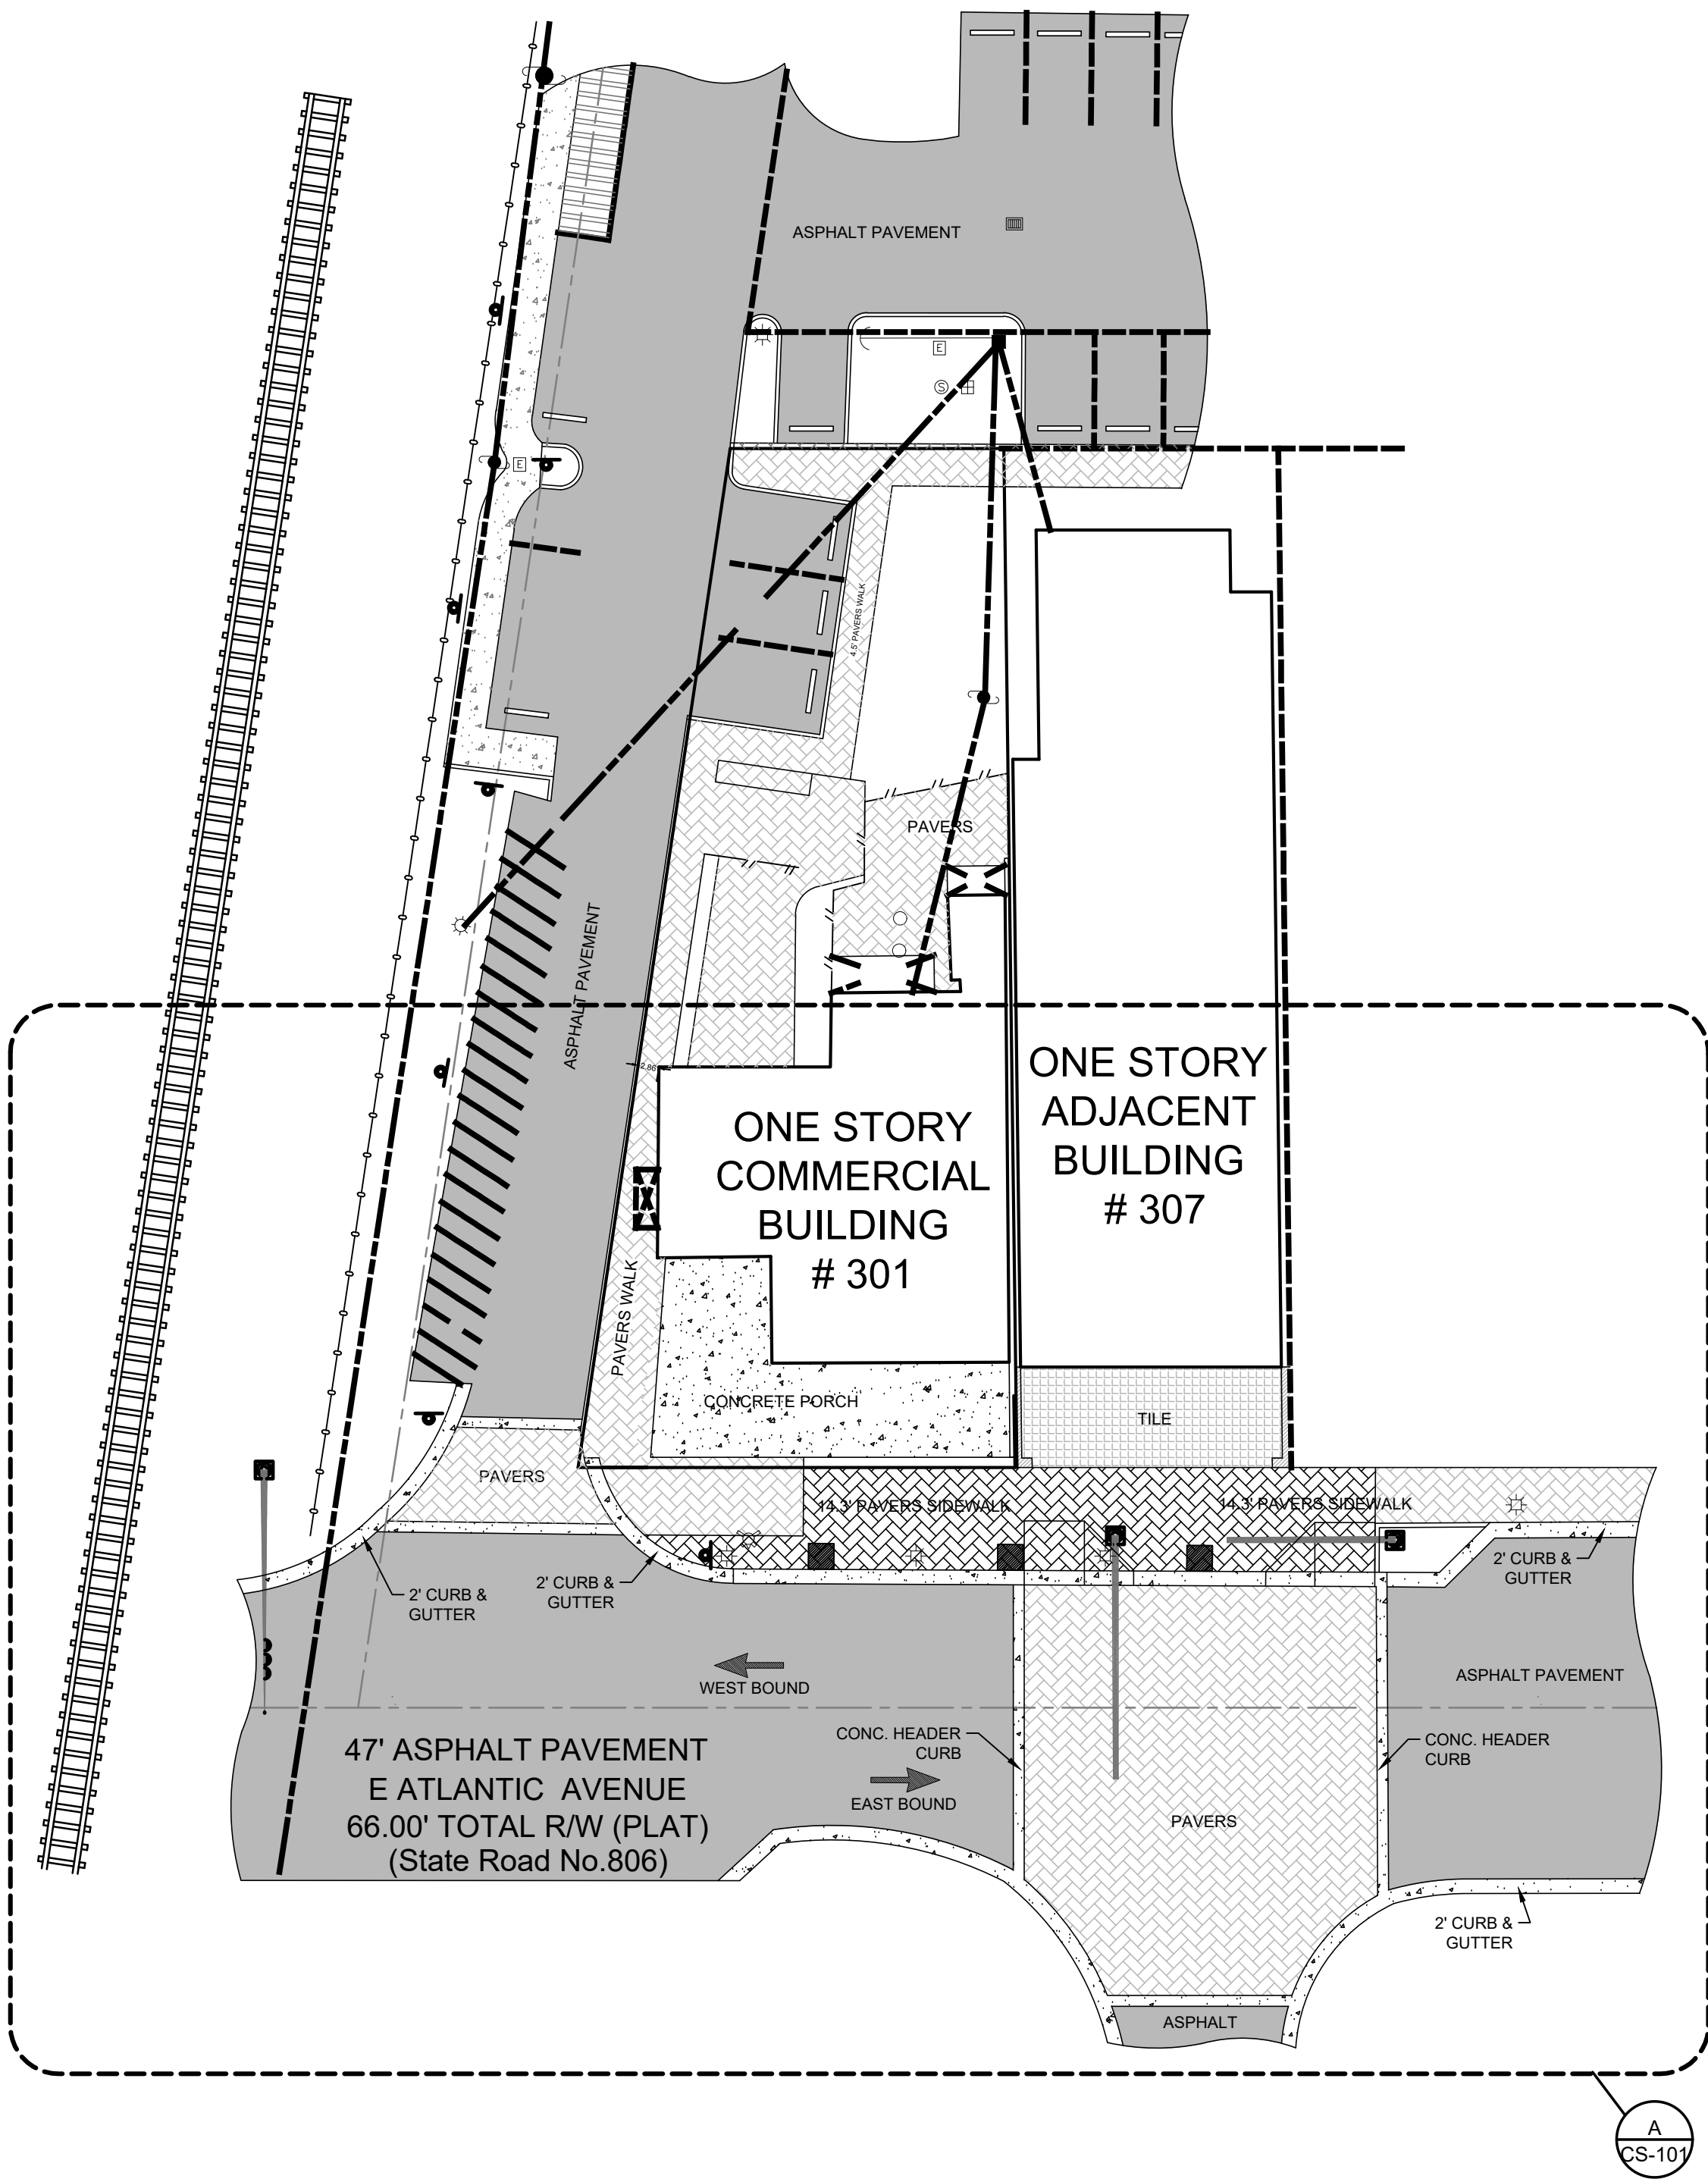

M. WILLIAM MORRIS, JR.
FL PE# 55543

DRAWING IS NOT VALID WITHOUT AN ORIGINAL SEAL
AND SIGNATURE BY THE ENGINEER OF RECORD

Issued/Revised		
No.	Date	Description

Drawing title

OVERALL
SITE PLAN

Scale 1" = 20'
Date 2020-01-04
Drawn By JMF
Project No. GAC: 19014 MDA: 20003-00
Drawing No.

CS-100