

 
 
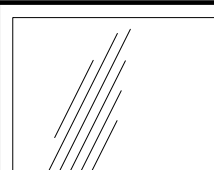


COLOR LEGEND	
COLOR	MATERIAL
	ACCENT COLOR SHERWIN WILLIAMS #SW6244 NAVAL
	BASE/BODY COLOR: SHERWIN WILLIAMS #SW7668 MARCH WIND
	BODY COLOR: SHERWIN WILLIAMS #SW7005 PURE WHITE
	GLAZING: GRAY TINT NON REFLECTIVE GLASS
	ANODIZED ALUMINUM LOUVERS, STOREFRONT FRAMES, ANODIZED HORIZONTAL SCREENING
	

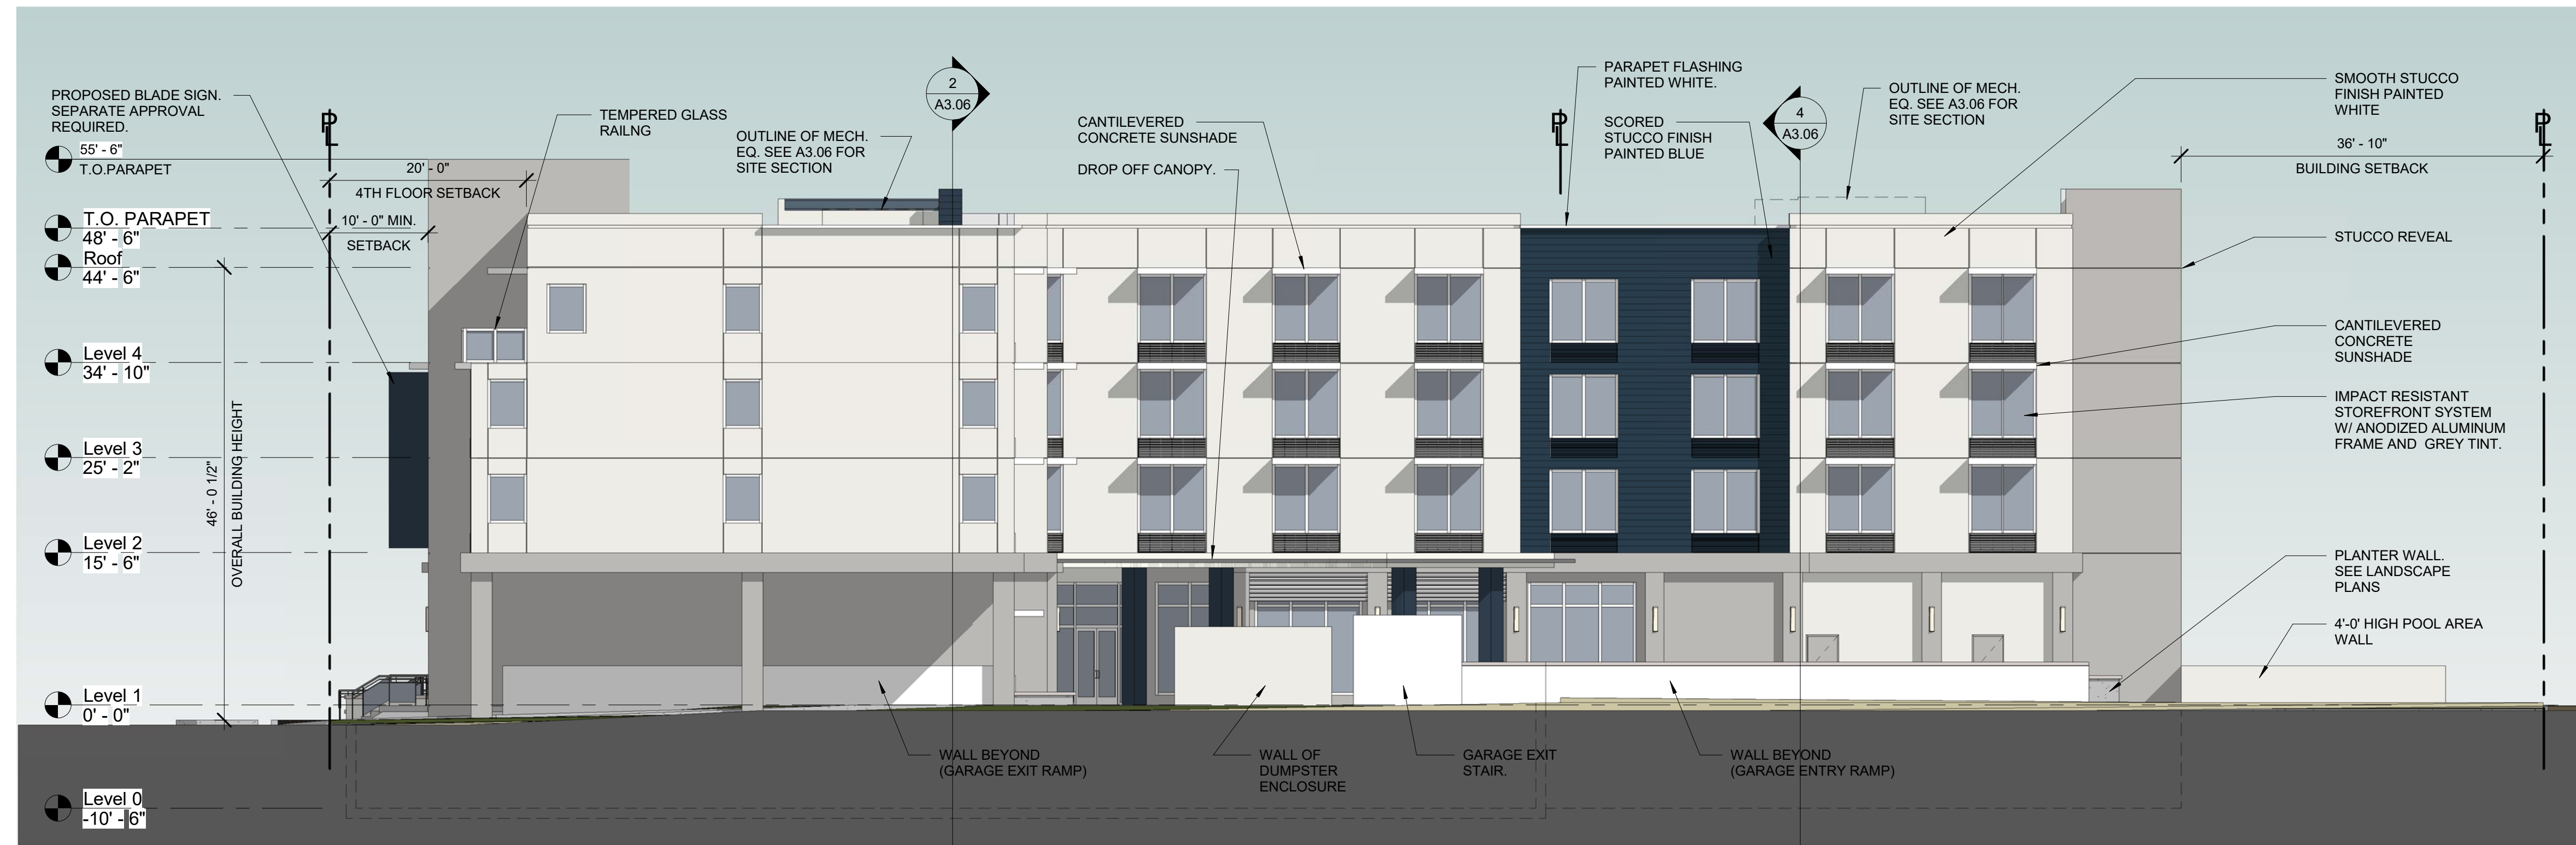

2 NORTH ELEVATION
A3.02 3/32" = 1'-0"

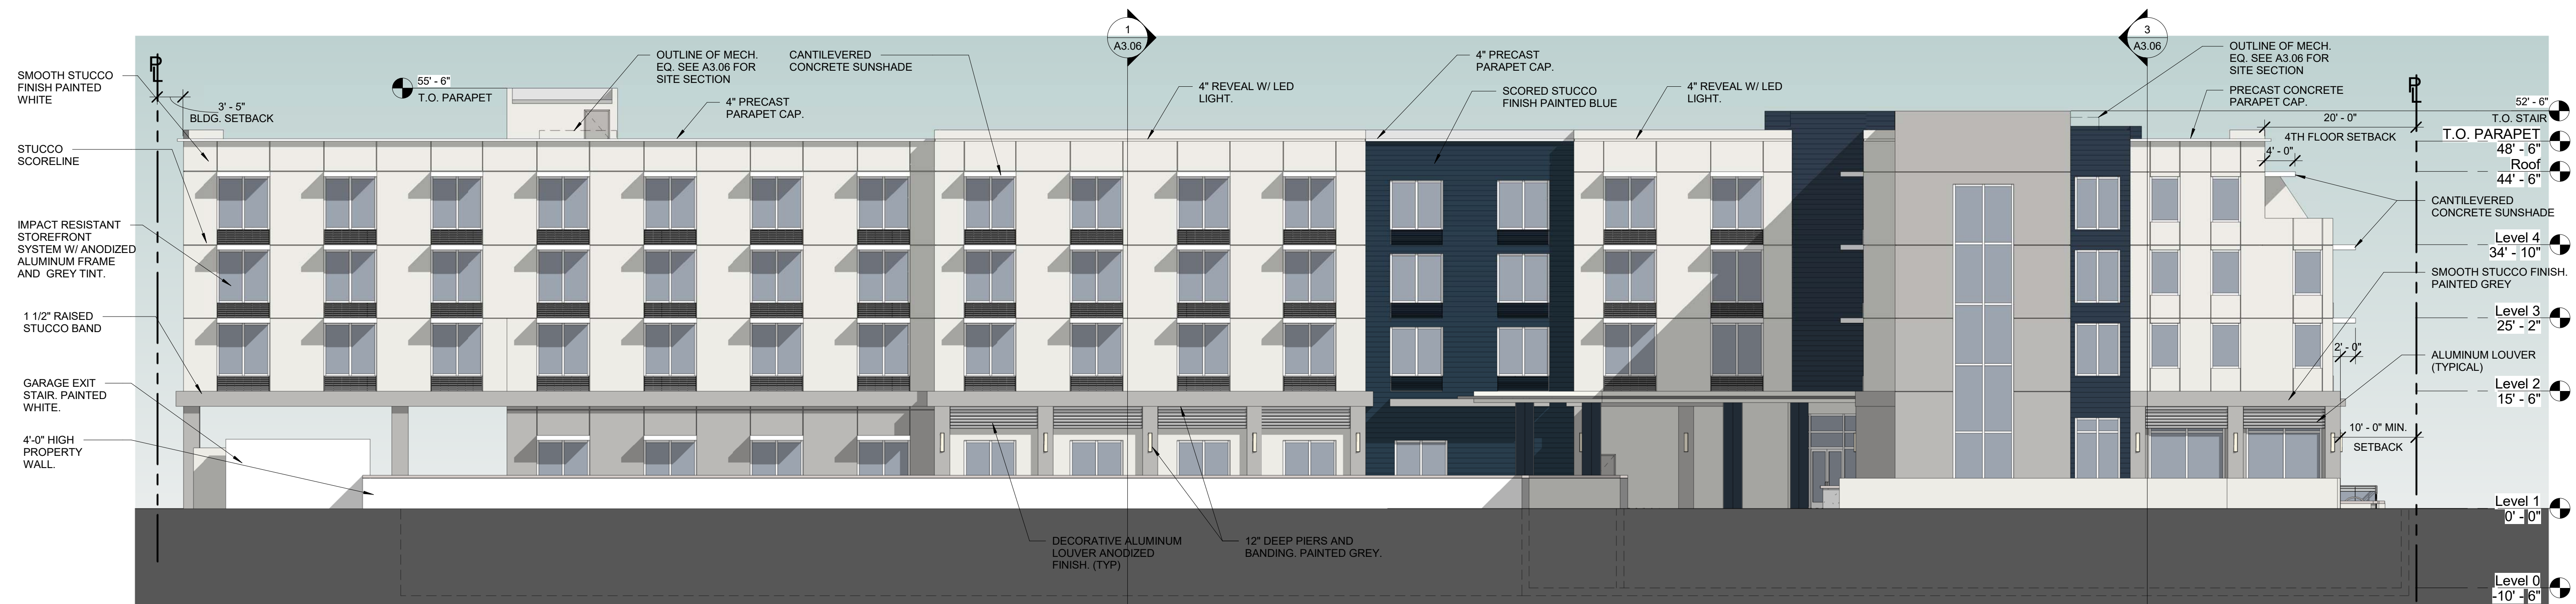

1 WEST ELEVATION - NE 4TH AVENUE
A3.02 3/32" = 1'-0"



**CURRIE
SOWARDS
AGUILA**
architects

Architecture, Planning,
Interiors, &
Sustainable Design
AA26001584

185 NE 4TH AVENUE SUITE 101
DELRAY BEACH, FL 33483

T: (561) 276-4951 F: (561) 243-8184
E-MAIL: office@csa-architects.com

10-01-19

PERMIT

INSTRUCTION



ROBERT G. CURRIE
FLORIDA REGISTRATION #AR0004964

[illegible]

HG DELRAY

02 N. Federal Hwy.
Melray Beach, FL

VISIONS

M.	DESCRIPTION	DATE
----	-------------	------

THESE DRAWINGS ARE PREPARED BY AN ESTABLISHED INDUSTRY STANDARDS AND REPRESENT THE ARCHITECT AND ENGINEERS DESIGN CONCEPT. THEY ARE NOT INTENDED TO PROVIDE EVERY DETAIL OR CONDITION REQUIRED TO CONSTRUCT THE BUILDING. THE CONTRACTOR THROUGH SUBMITTALS AND OTHER COORDINATION EFFORTS IS FULLY RESPONSIBLE FOR PROVIDING A COMPLETE AND OPERATIONAL BUILDING WHETHER INDICATED ON THE PLANS OR NOT.

DRAWING TITLE

EXTERIOR ELEVATIONS

DRAWN BY

0/01/19	KAB
---------	-----

3 NUMBER

31201

DRAWING NUMBER

A3.02

SPRAB RE-SUBMITTAL

THIS DOCUMENT IS THE PROPERTY OF CURRIE SOWARDS AGUILA ARCHITECTS INC. ALL RIGHTS ARE RESERVED. ANY POSSESSION, REPRODUCTION OR OTHER USE OF THIS DOCUMENT, WITHOUT THE WRITTEN CONSENT OF CURRIE SOWARDS AGUILA ARCHITECTS INC., IS PROHIBITED.

10/1/2019 10:09:45 AM