
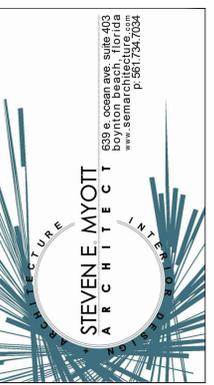
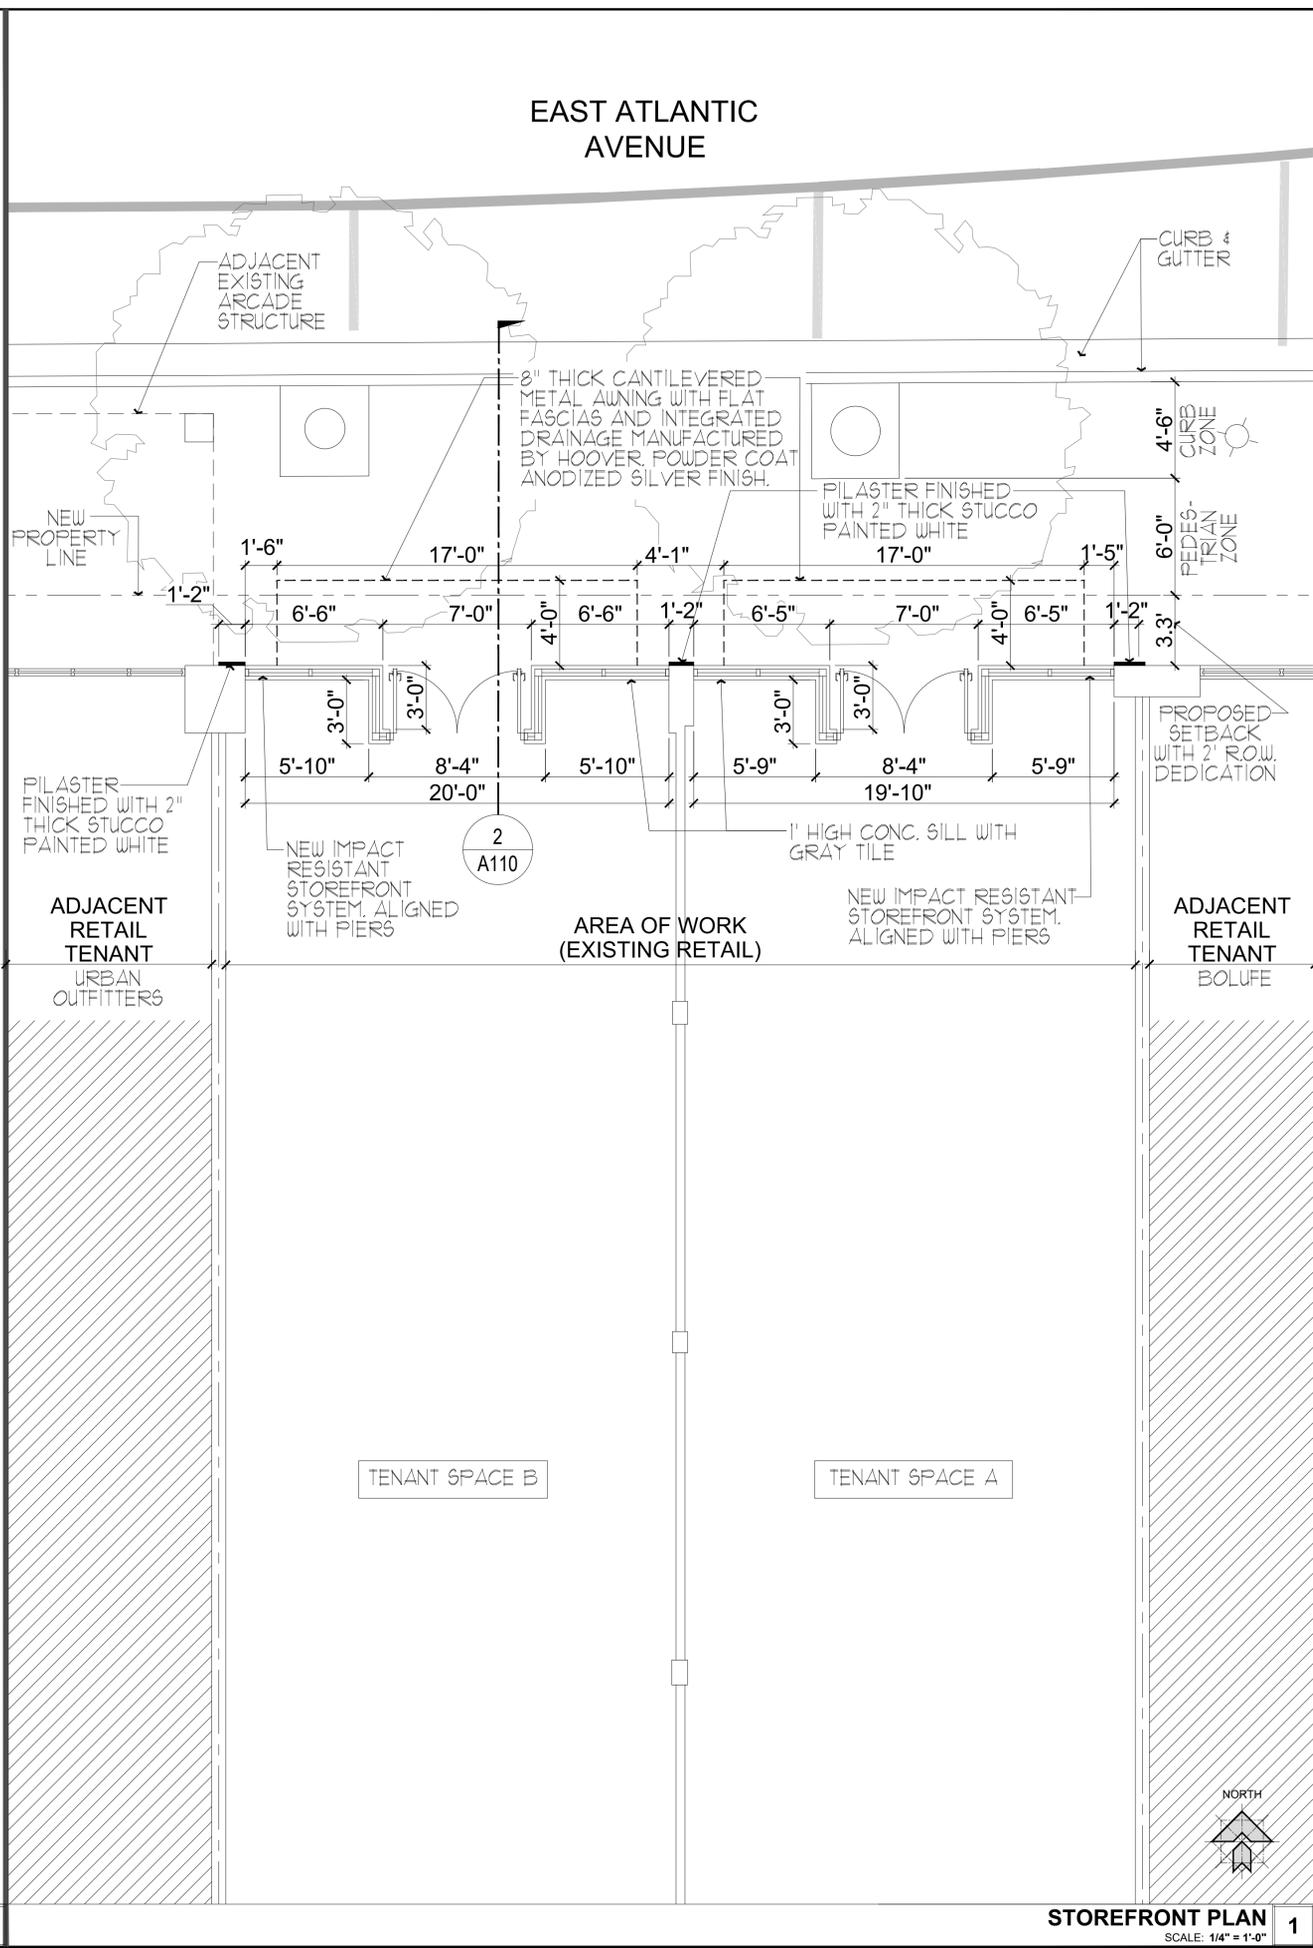



S:\SEMA Server\01_Projects\2022\22.113_CD_CAD\PHASE 3 8.3.23\22.113_310 EastAtlanticAve_DelrayBeach_SPRABzrc_M.dwg

11/6/2023 11:05:29 AM

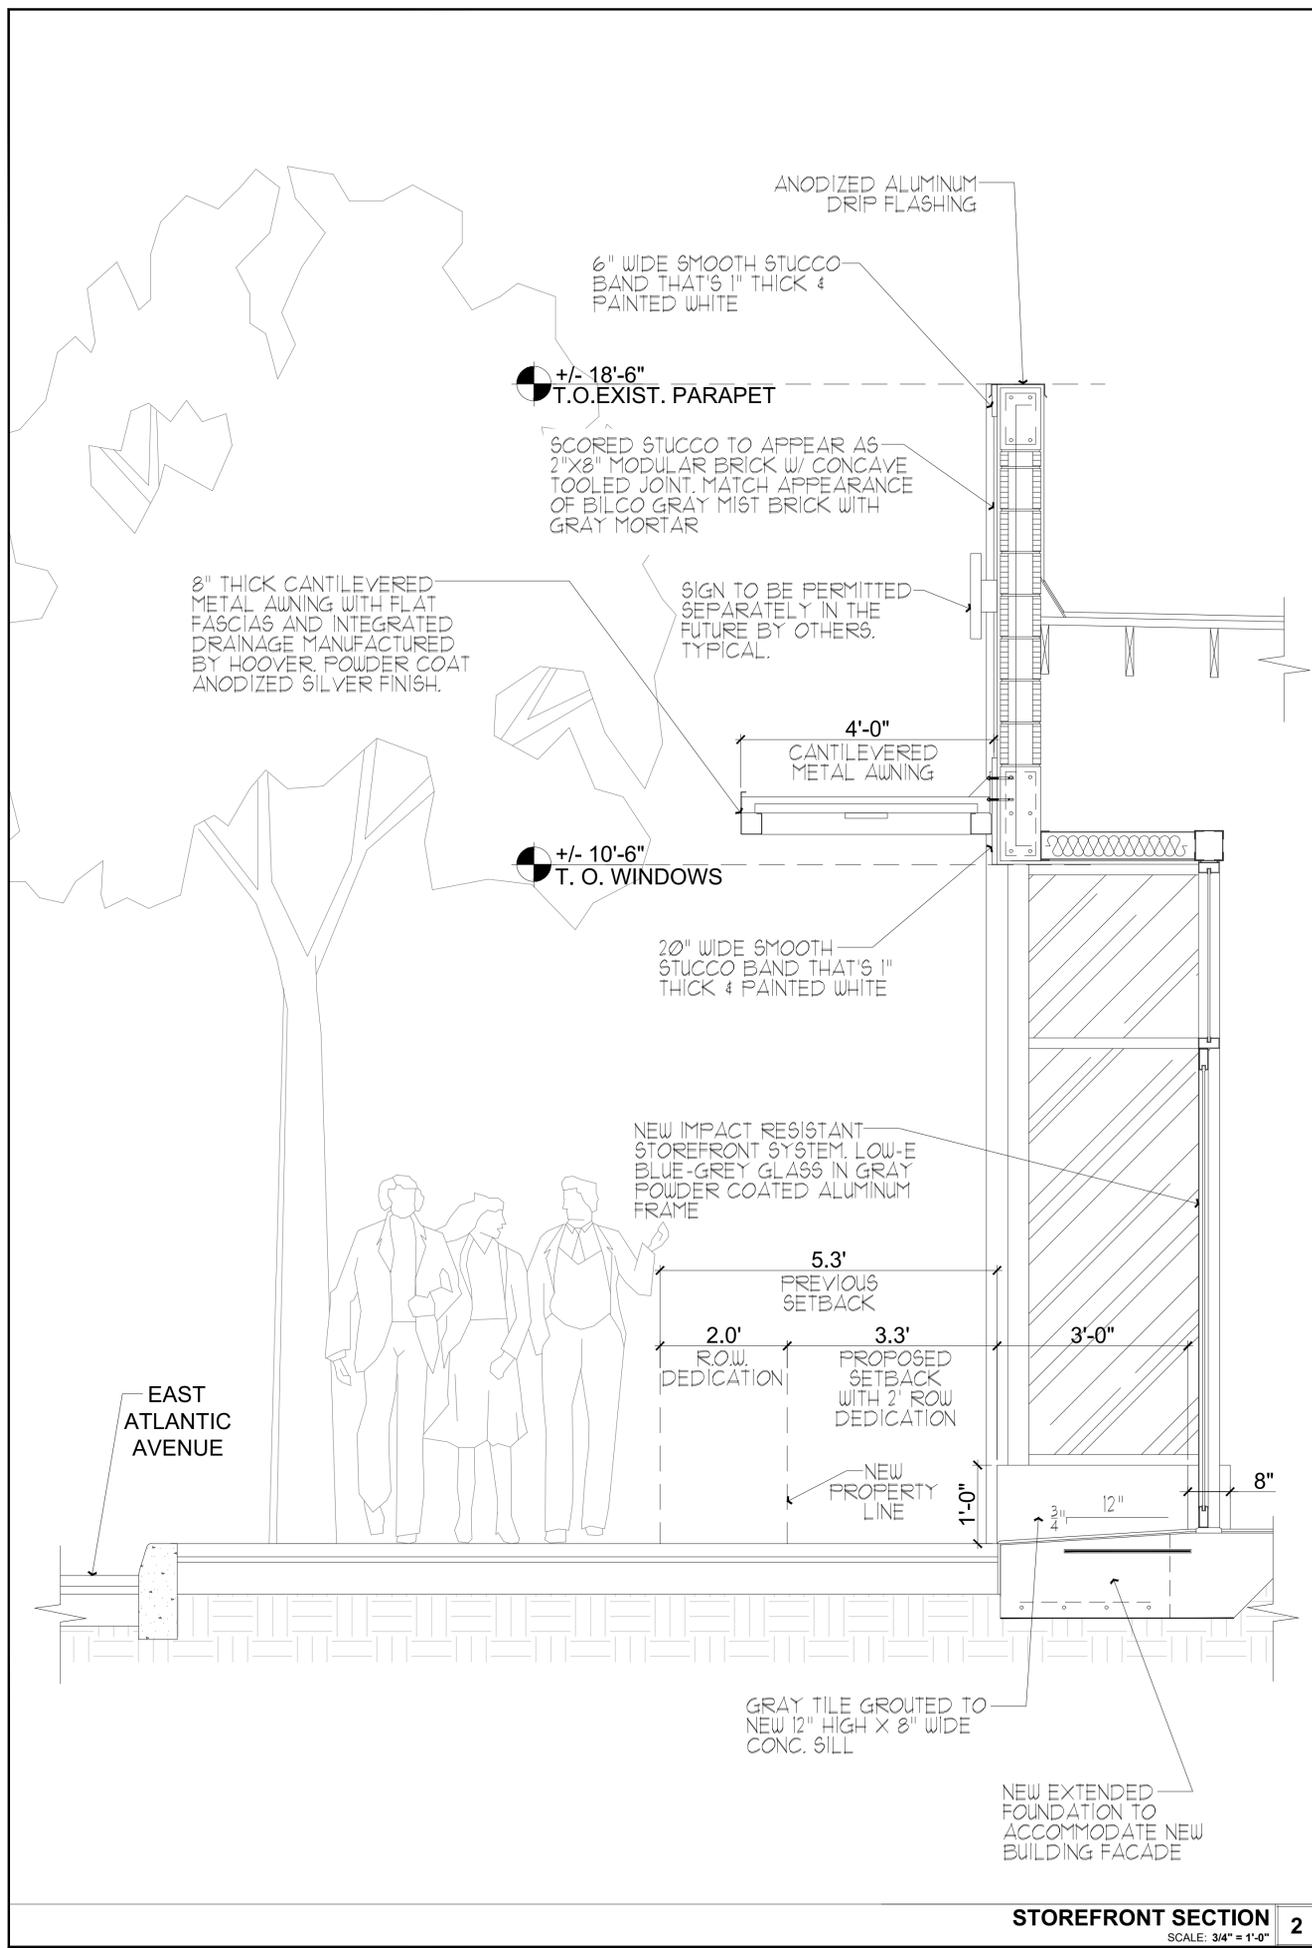

310 E ATLANTIC AVE
- FACADE IMPROVEMENTS -

310 E ATLANTIC AVE
DELRAY BEACH, FL 33436

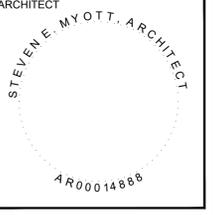

ALL DRAWINGS AND WRITTEN MATERIAL APPEARING HEREIN CONSTITUTE ORIGINAL AND UNPUBLISHED WORK OF THE ARCHITECT AND MAY NOT BE USED, REPRODUCED OR DISCLOSED IN ANY FORM WITHOUT THE EXPRESSED WRITTEN CONSENT OF THE ARCHITECT.

PROJECT NO: 22.113
DRAWN BY: MB/AS
CHECKED BY: SM

NO.	DATE	ISSUED FOR
1.	08.08.2023	SPRAB SUBMISSION
2.	08.18.2023	COMMENTS+
3.	09.25.2023	SPRAB SUBMISSION
4.	11.02.2023	SPRAB SUBMISSION

SITE PLAN & CANOPY SECTION

A110