


## TOWN HOUSES

**120 SW 3RD AVENUE DELRAY BEACH, FL 33444**

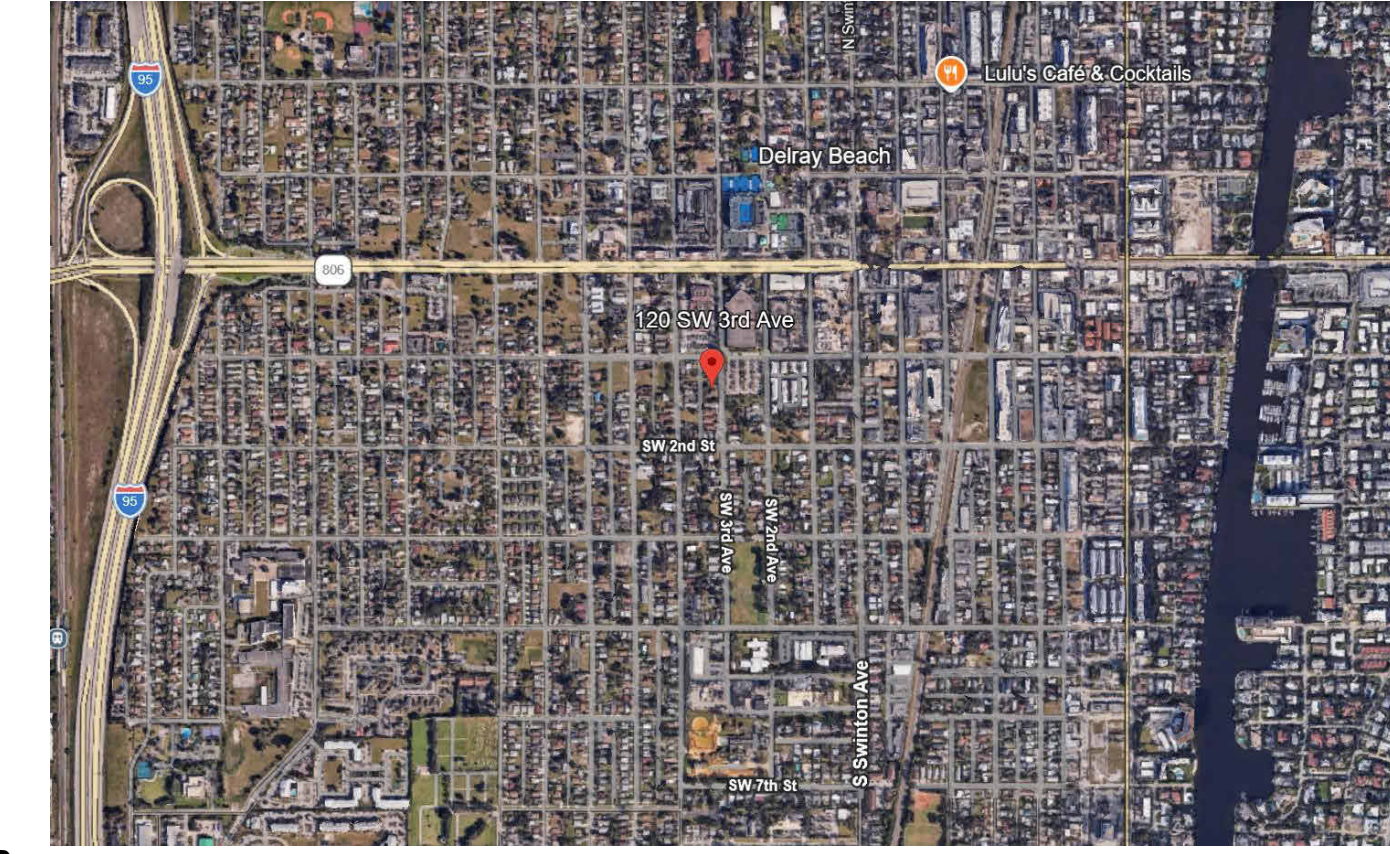

### LOCATION MAP

## ARCHITECTURAL


|       |                         |
|-------|-------------------------|
| A-0.0 | COVER                   |
| A-1.0 | 1ST FLOOR BUILDING PLAN |
| A-1.1 | 2ND FLOOR BUILDING PLAN |
| A-1.2 | UNIT PLANS              |
| A-1.3 | ROOF PLAN               |
| A-2.0 | BUILDING ELEVATIONS     |
| A-2.1 | BUILDING ELEVATIONS     |
| A-3.1 | BUILDING SECTION        |
| A-4.1 | RENDERINGS              |



TOWN HOUSES  
120 SW 3RD AVENUE DE

120 SW 3RD AVENUE DELRAY BEACH, FL 33444

COVER

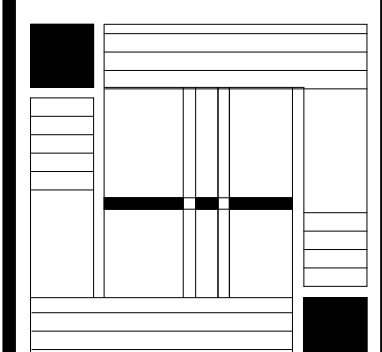

DAVID LAWRENCE  
ARCHITECTURE INC.

1655 PALM BEACH LAKES BLVD.  
SUITE 503  
WEST PALM BEACH, FL 33401

PH. 561.588.5070  
FX. 561.588.5074

LIC. NO. AR 0016260  
EMAIL: DBL@DLARCHITECT.COM  
WEBSITE: WWW.DLARCHITECT.COM

TO THE BEST OF THE ARCHITECT'S OR ENGINEERS KNOWLEDGE, THE PLANS AND SPECIFICATIONS COMPLY WITH THE APPLICABLE MINIMUM BUILDING CODES AND THE APPLICABLE FIRE-SAFETY STANDARDS AS DETERMINED BY THE LOCAL AUTHORITY IN ACCORDANCE WITH THIS SECTION AND CHAPTER 633, FLORIDA STATUTES.

DRAWINGS AND ASSOCIATED  
ELECTRONIC DATA USED TO  
CREATE THIS DOCUMENT ARE  
THE PROPERTY OF DAVID  
LAWRENCE ARCHITECTURE.  
NO PART SHALL BE COPIED OR  
REUSED IN ANY WAY WITHOUT  
WRITTEN PERMISSION OF THE  
ARCHITECT.

© DAVID LAWRENCE  
ARCHITECTURE INC.

[illegible]

JOB NO.: 2607

DRAWN BY: RC

DATE: 06/05/2026


PRINT SIZE: 30X42




SHEET NO.

## A-0.0



 




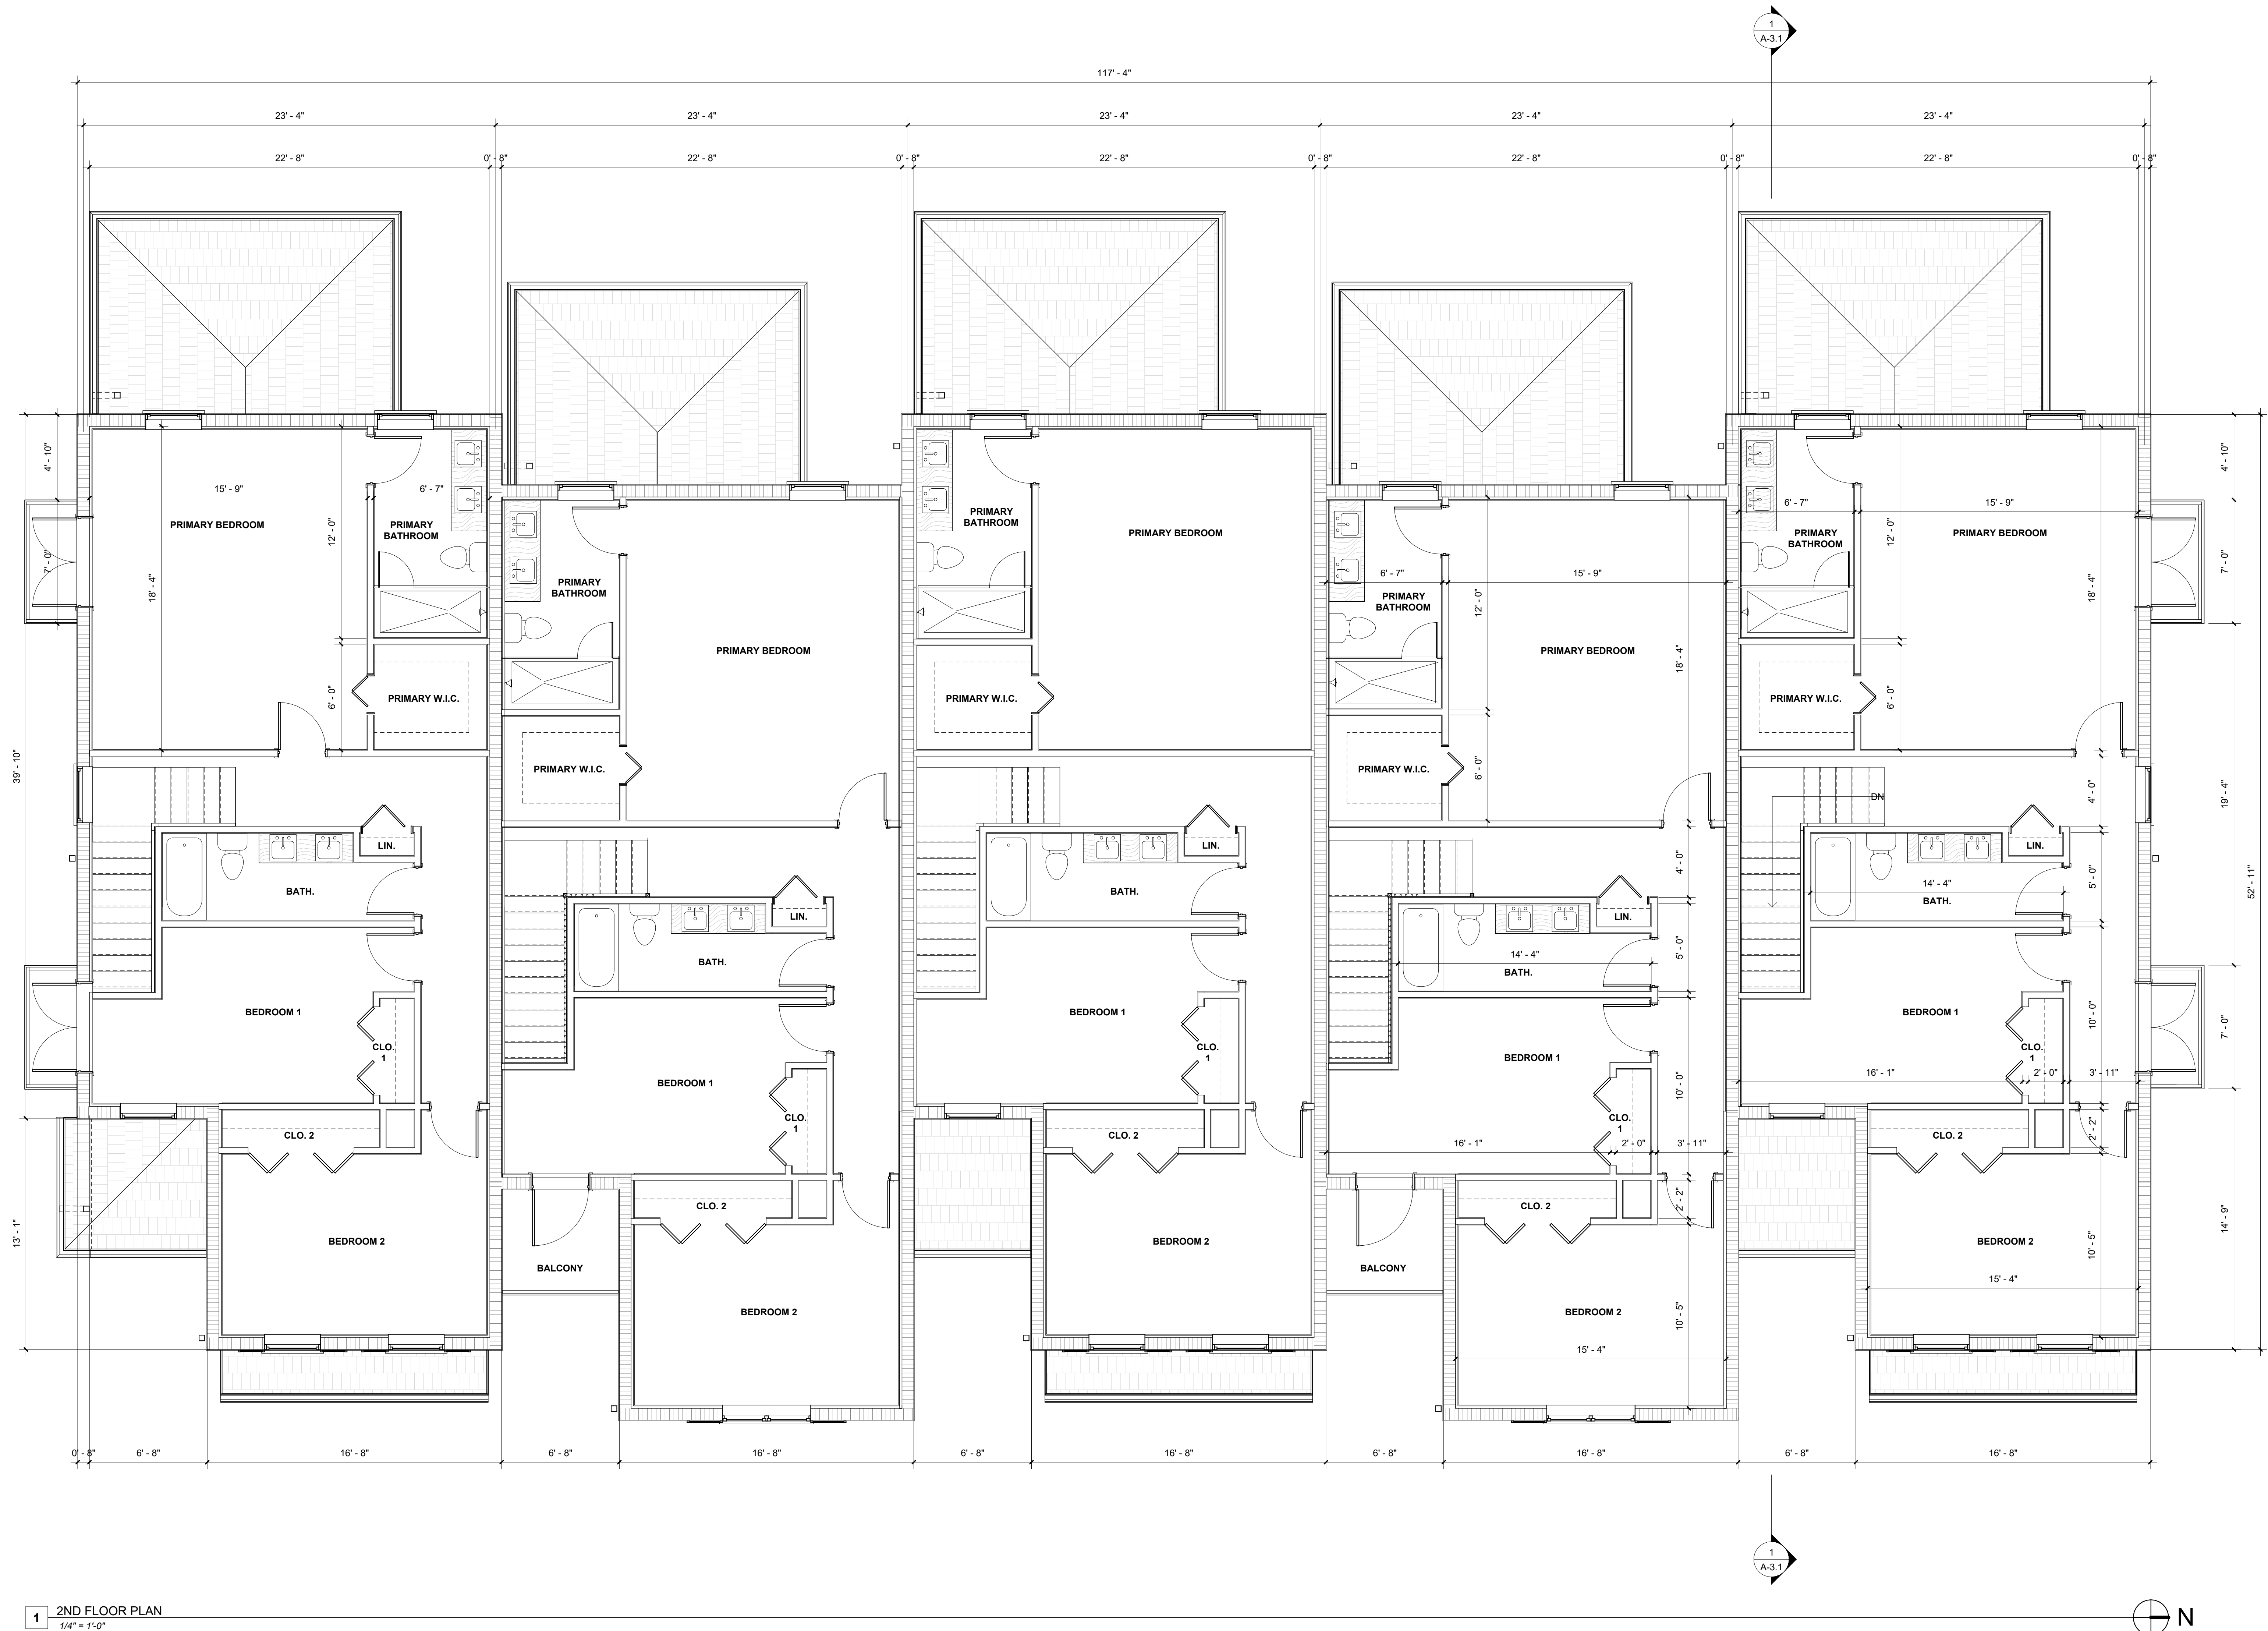


| REV. NO. | DATE | DESCRIPTION |
|----------|------|-------------|
|          |      |             |
|          |      |             |
|          |      |             |
|          |      |             |


JOB NO.: 2607  
DRAWN BY: RC  
DATE: 06/05/2026  
PRINT SIZE: 30X42

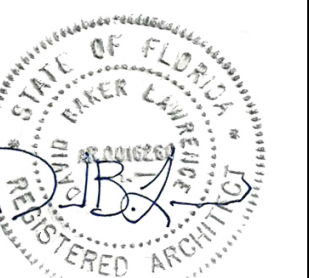




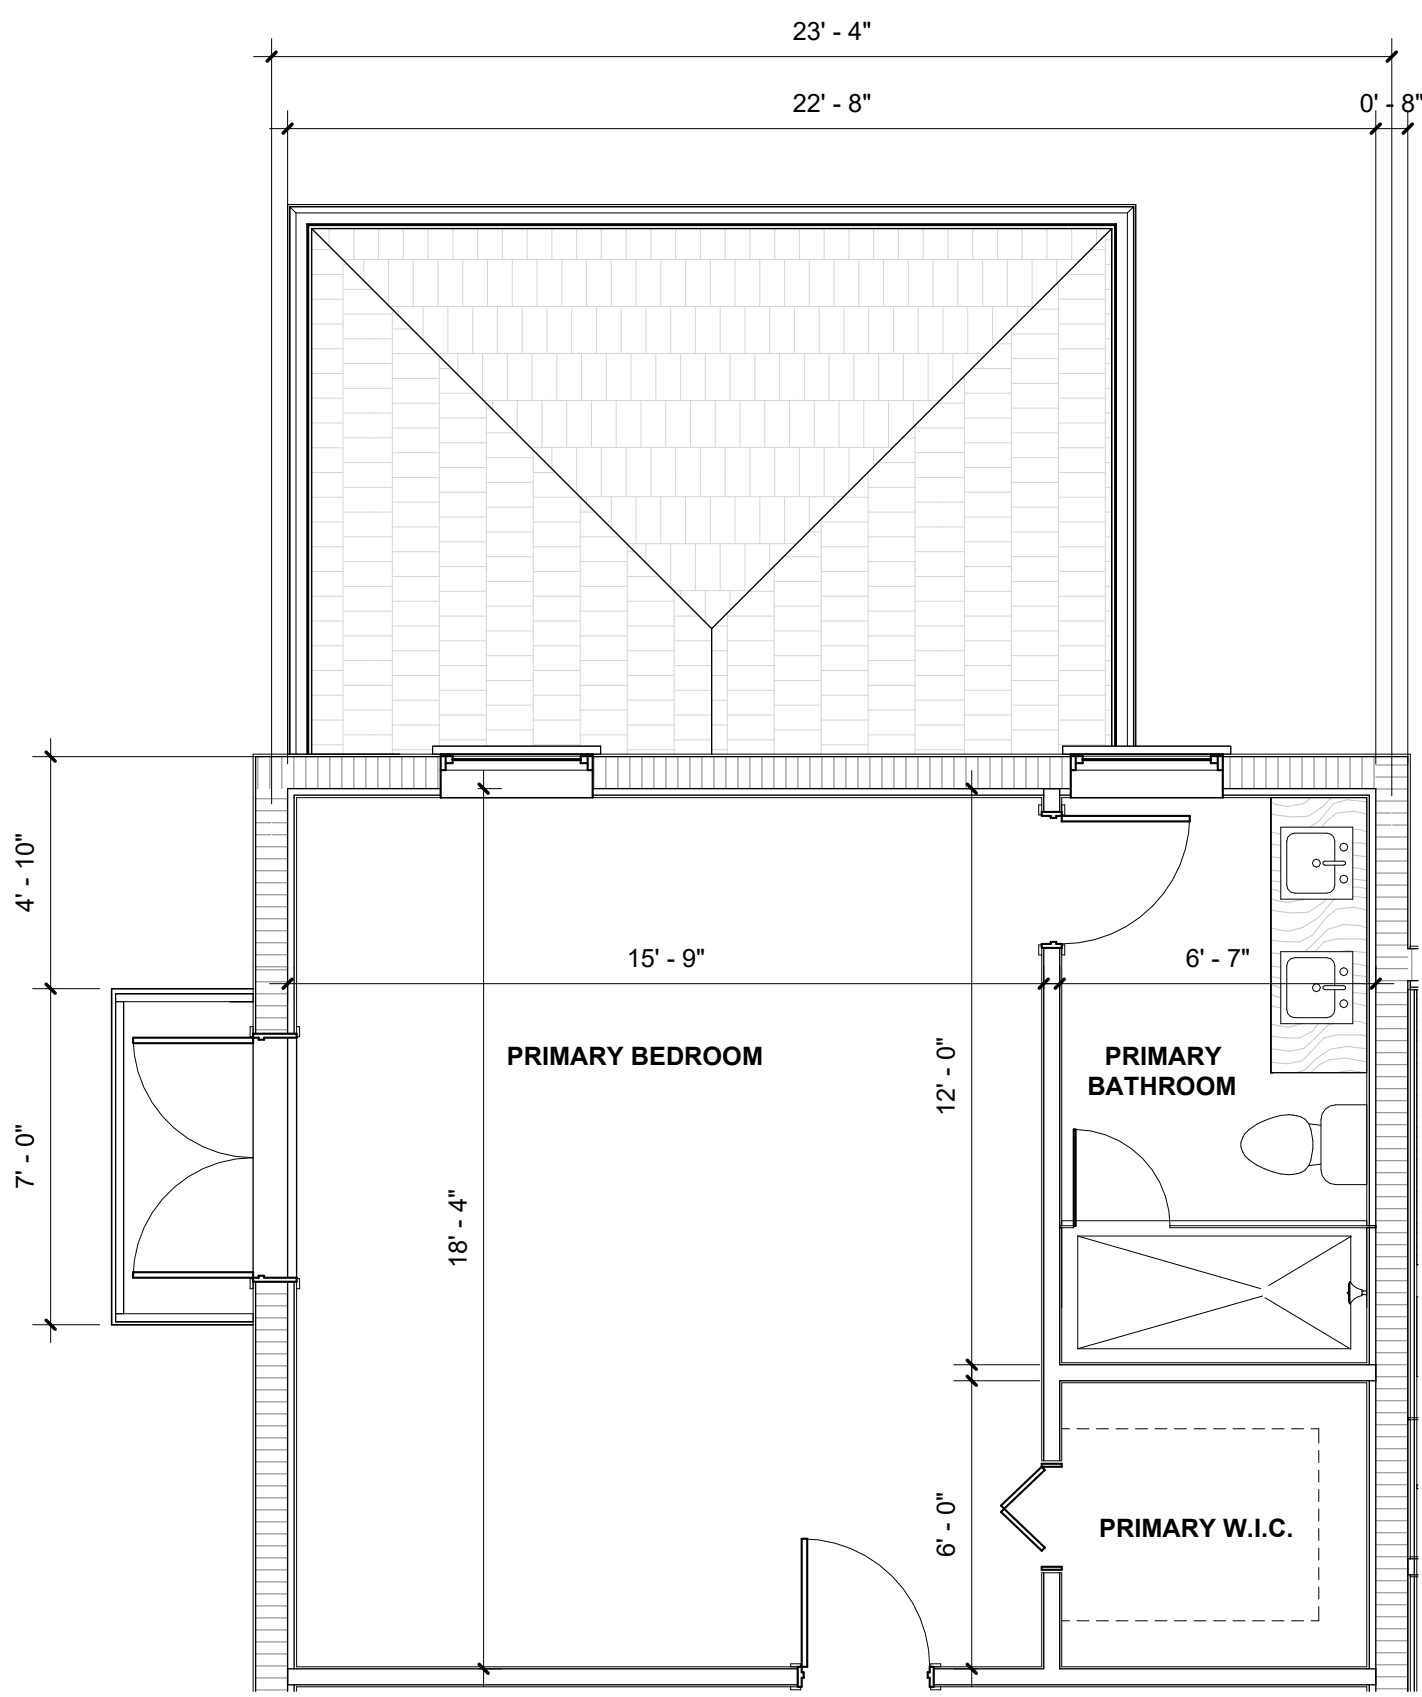


4 PARTIAL 2ND FLOOR PLAN - UNIT 5  
1/4" = 1'-0"

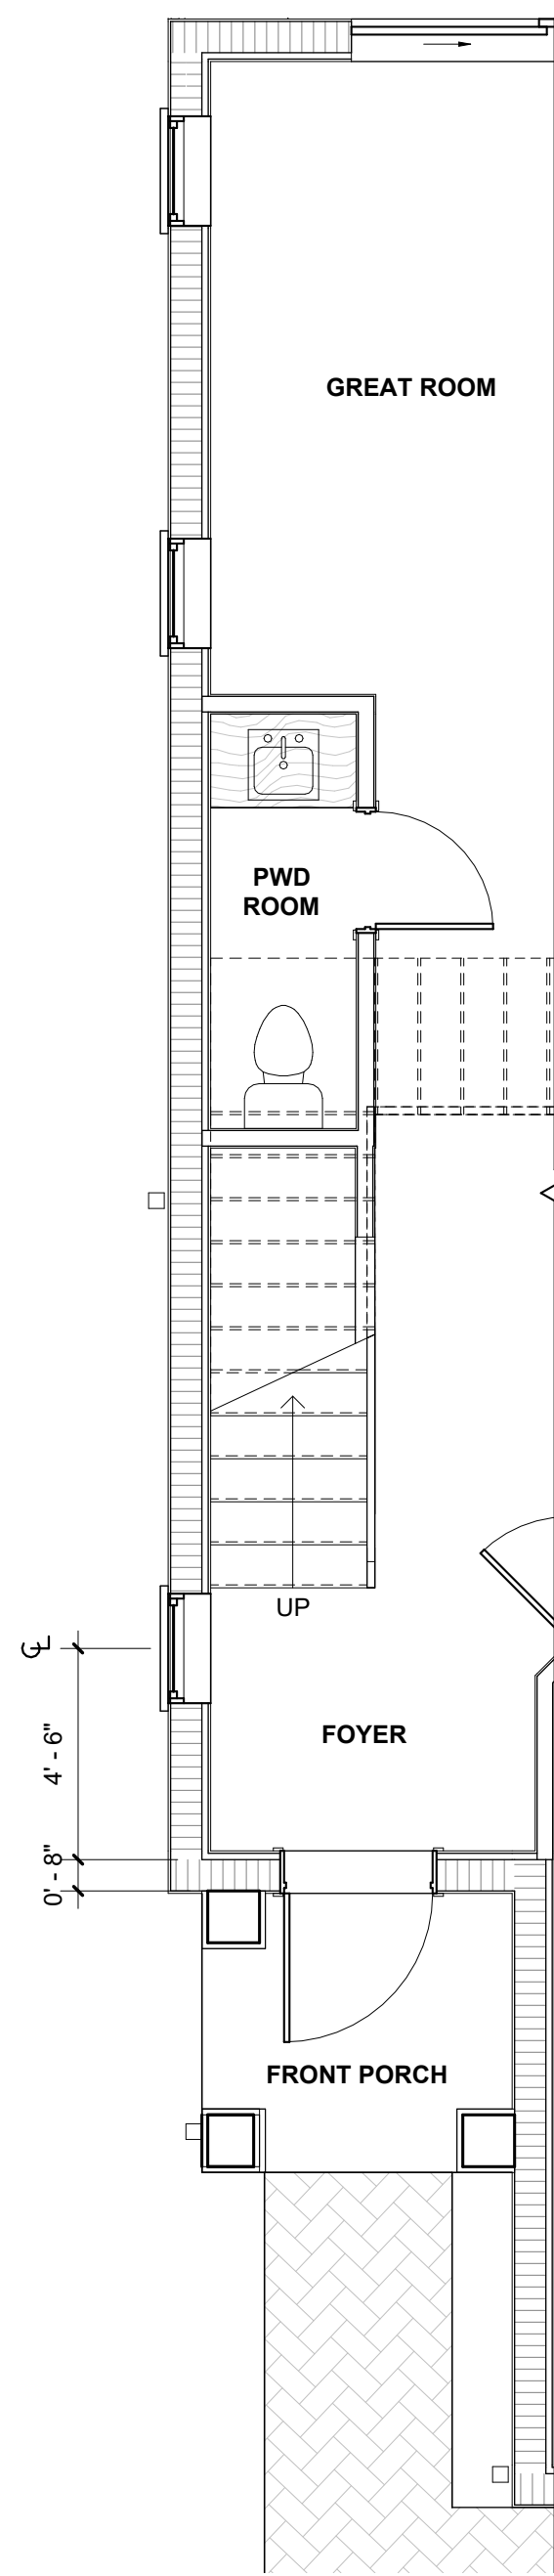


5 PARTIAL 1ST FLOOR PLAN - UNIT 5  
1/4" = 1'-0"

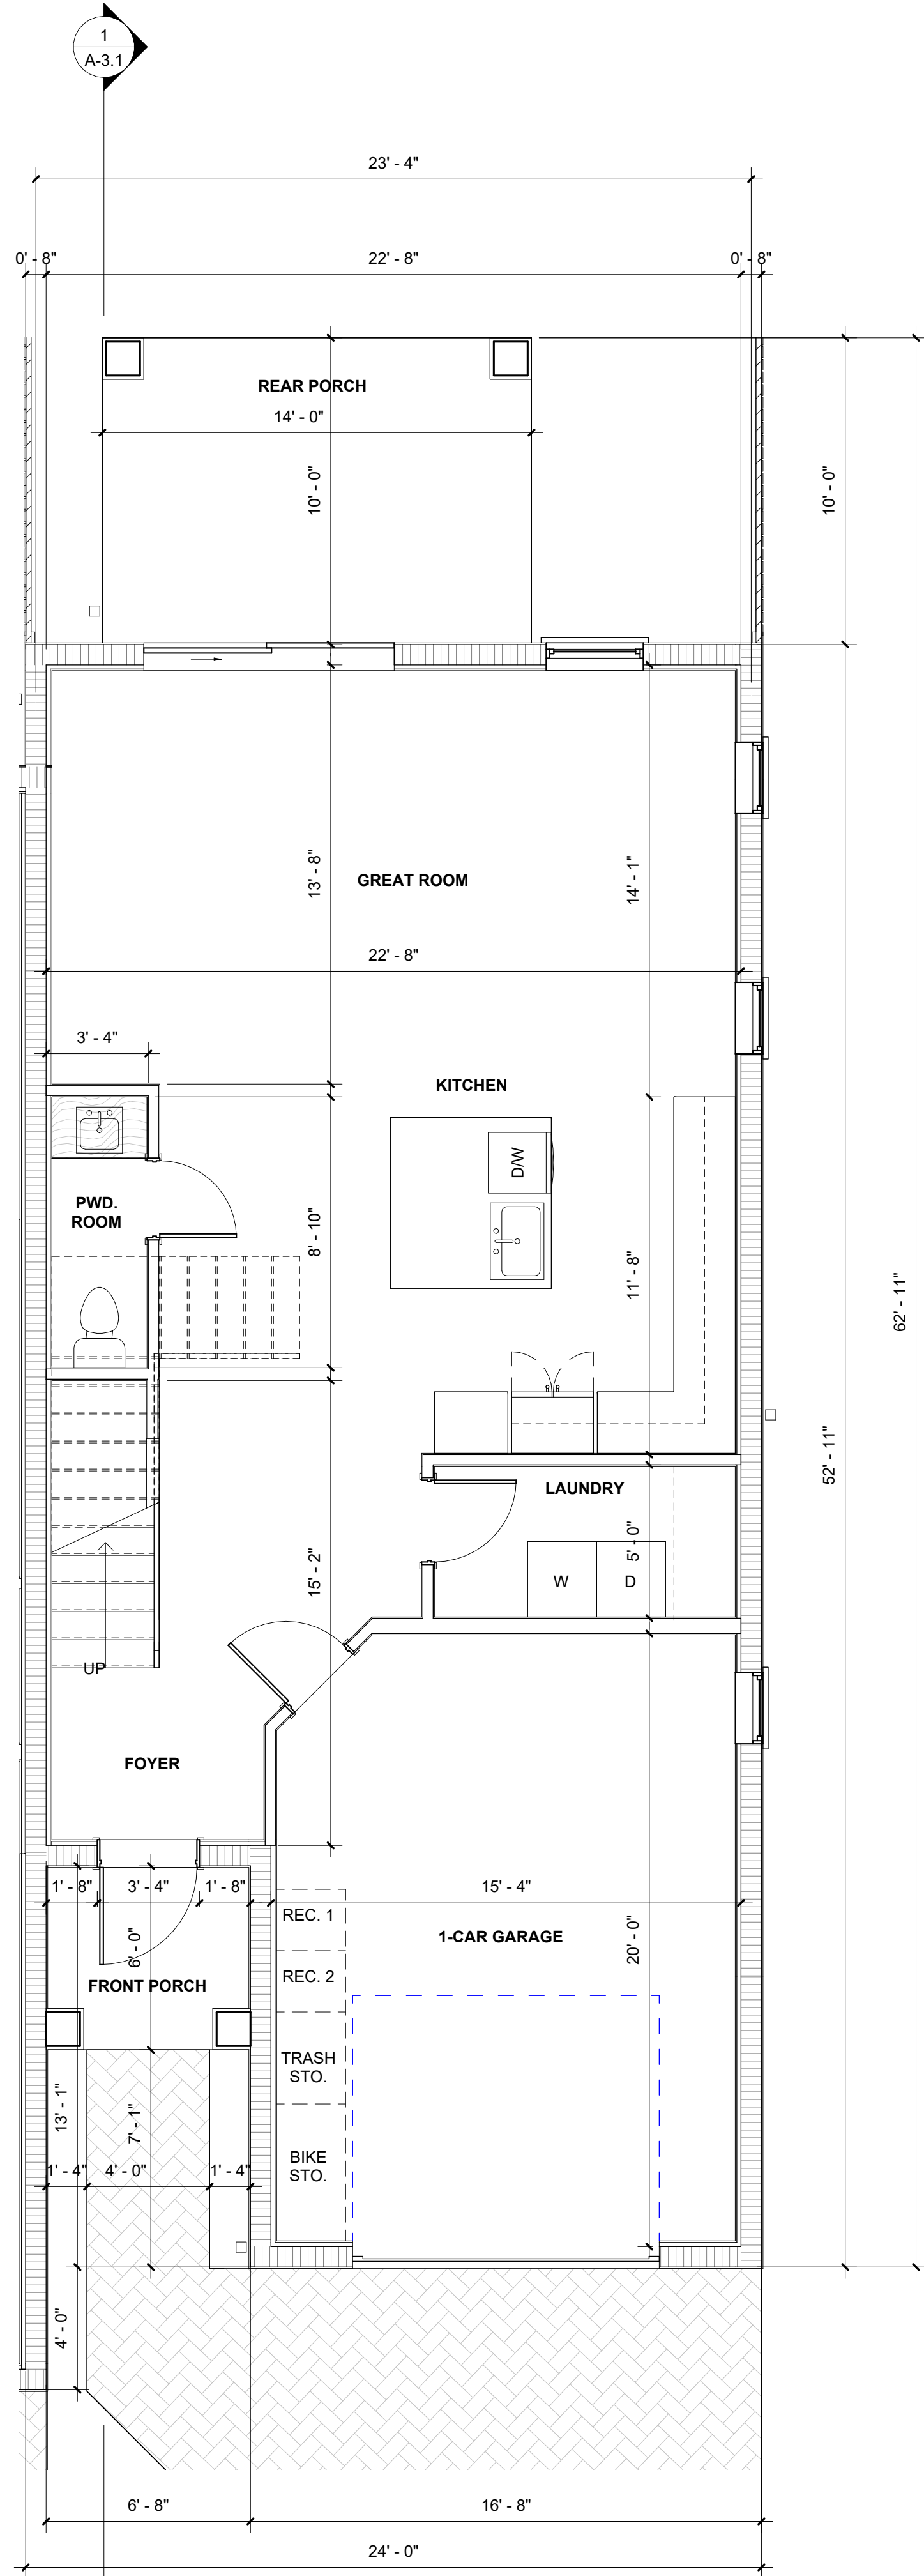

1 1ST FLOOR PLAN - UNITS 1, 2, 3 & 4  
1/4" = 1'-0"

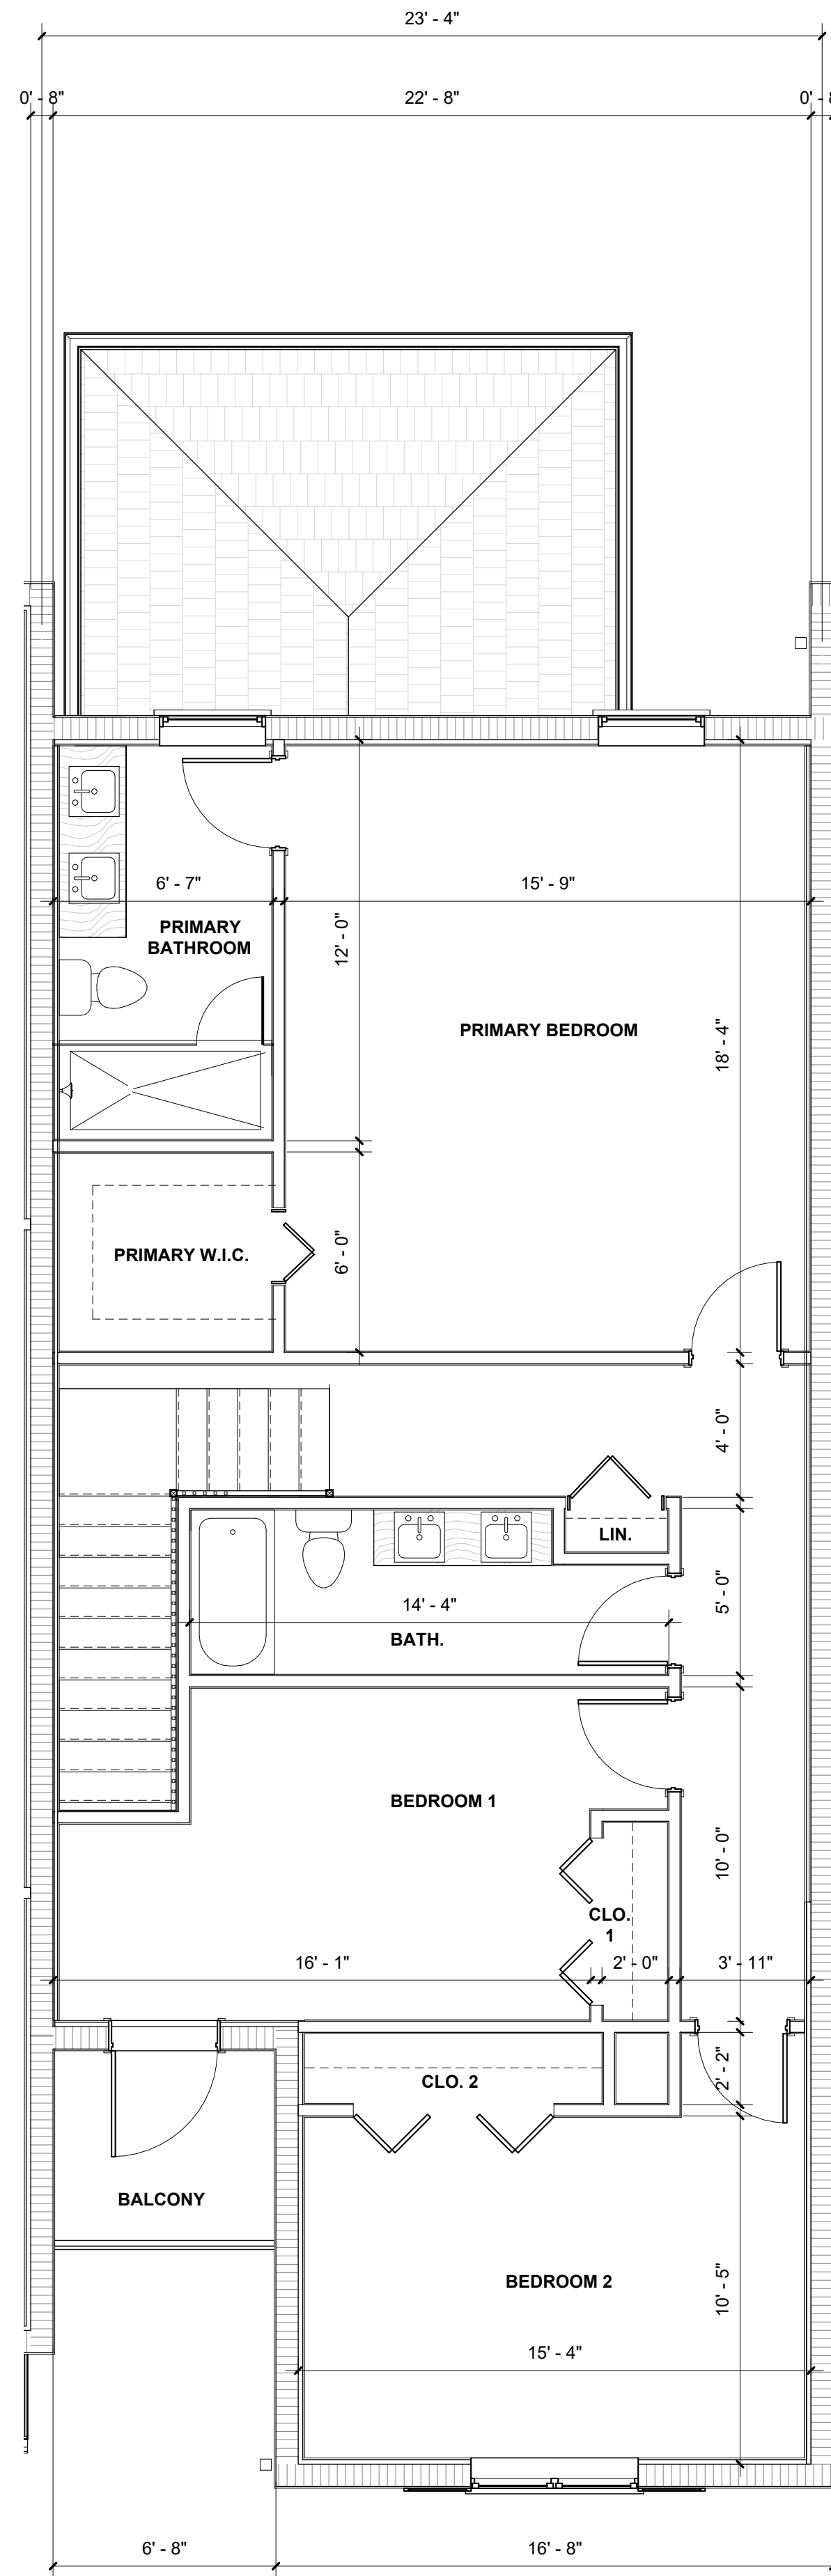

2 2ND FLOOR PLAN - UNITS 2, 3 & 4  
1/4" = 1'-0"

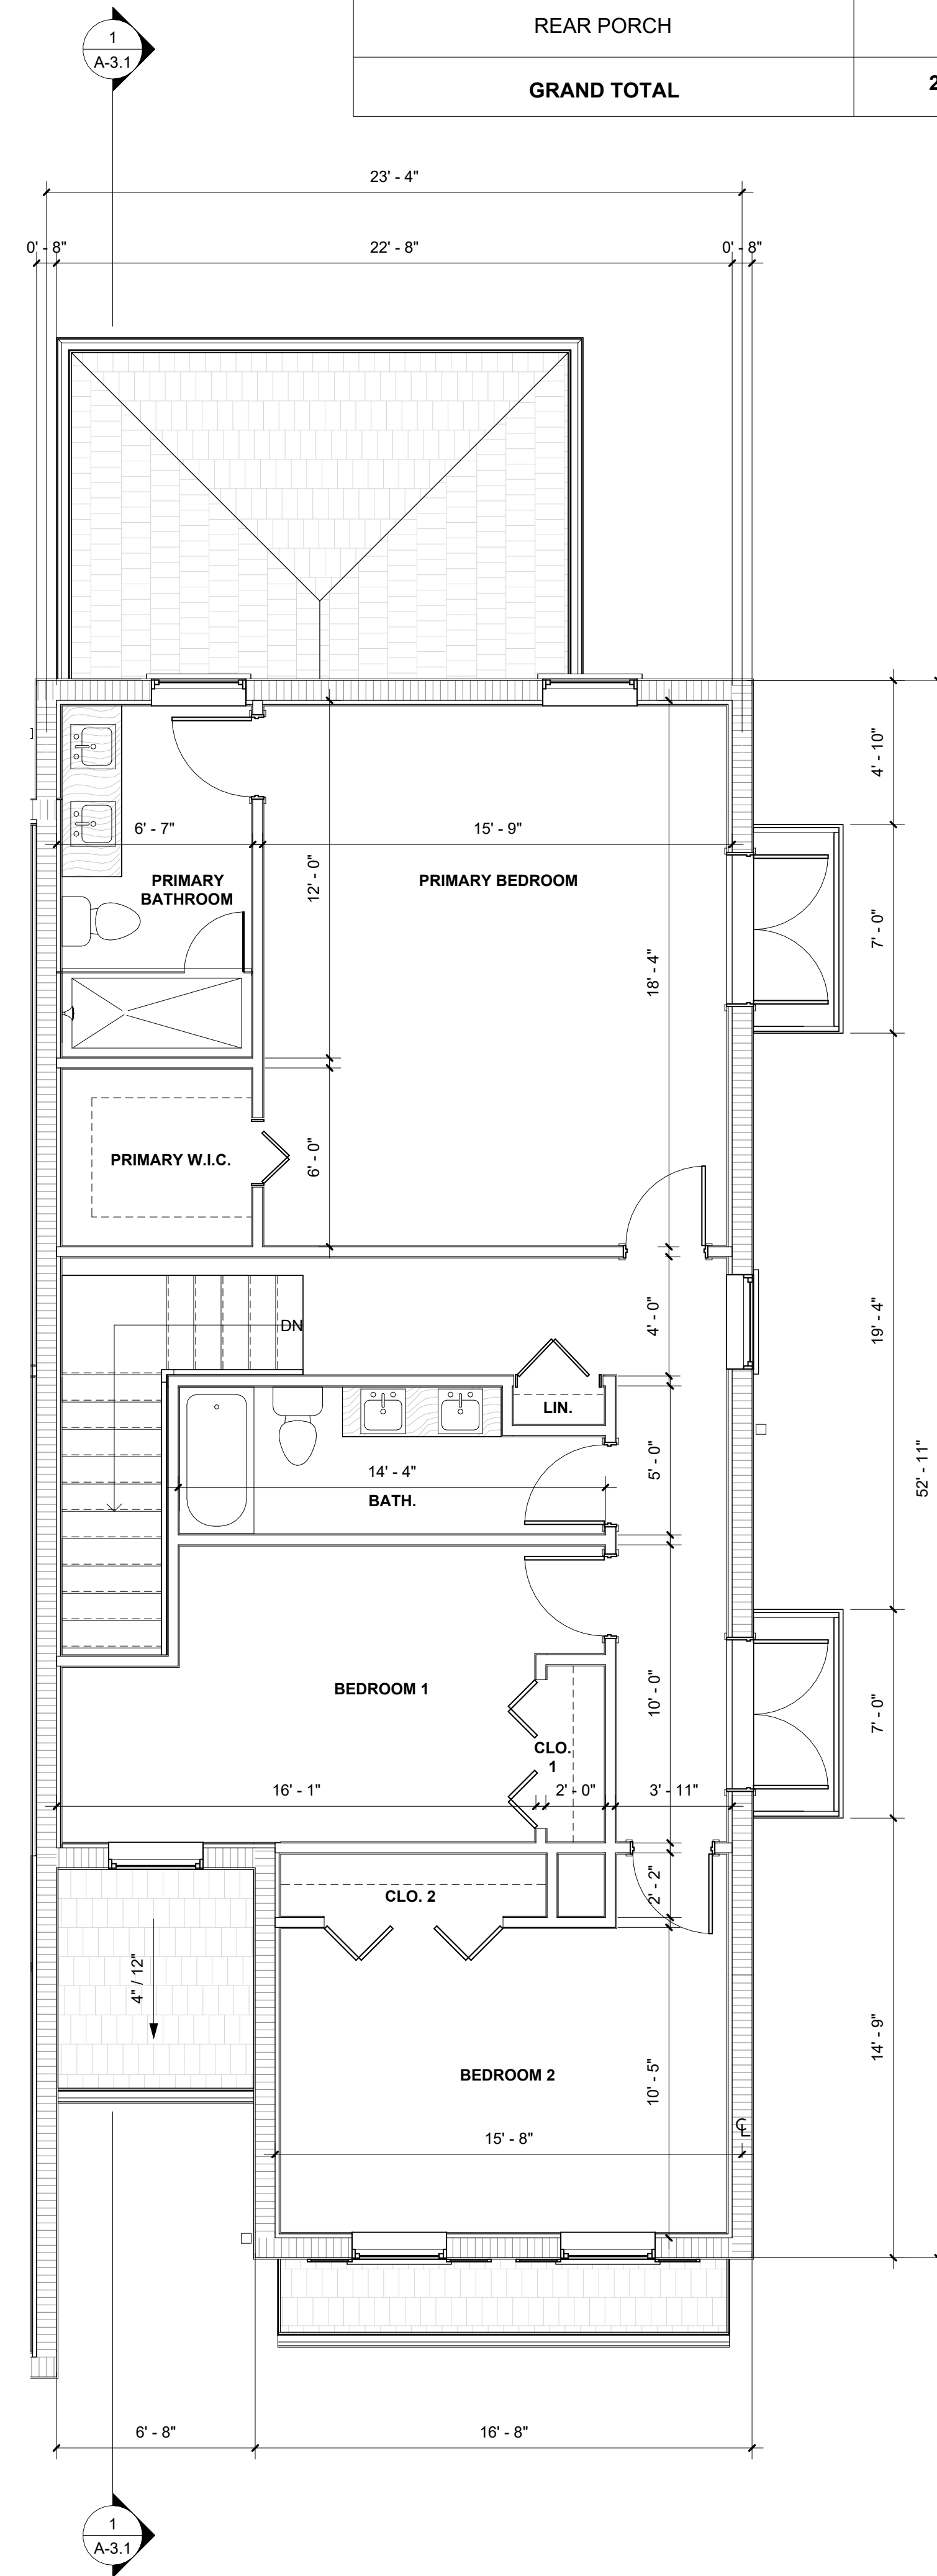


3 2ND FLOOR PLAN - UNIT 1  
1/4" = 1'-0"

| SQUARE FOOTAGE SUMMARY   |                      |
|--------------------------|----------------------|
| FIRST FLOOR CONDITIONED  | 812 SQ. FT.          |
| SECOND FLOOR CONDITIONED | 1143 SQ. FT.         |
| <b>TOTAL CONDITIONED</b> | <b>1,955 SQ. FT.</b> |
| GARAGE                   | 332 SQ. FT.          |
| FRONT PORCH              | 42 SQ. FT.           |
| REAR PORCH               | 140 SQ. FT.          |
| <b>GRAND TOTAL</b>       | <b>2,459 SQ. FT.</b> |

| REV. NO. | DATE | DESCRIPTION |
|----------|------|-------------|
|          |      |             |
|          |      |             |
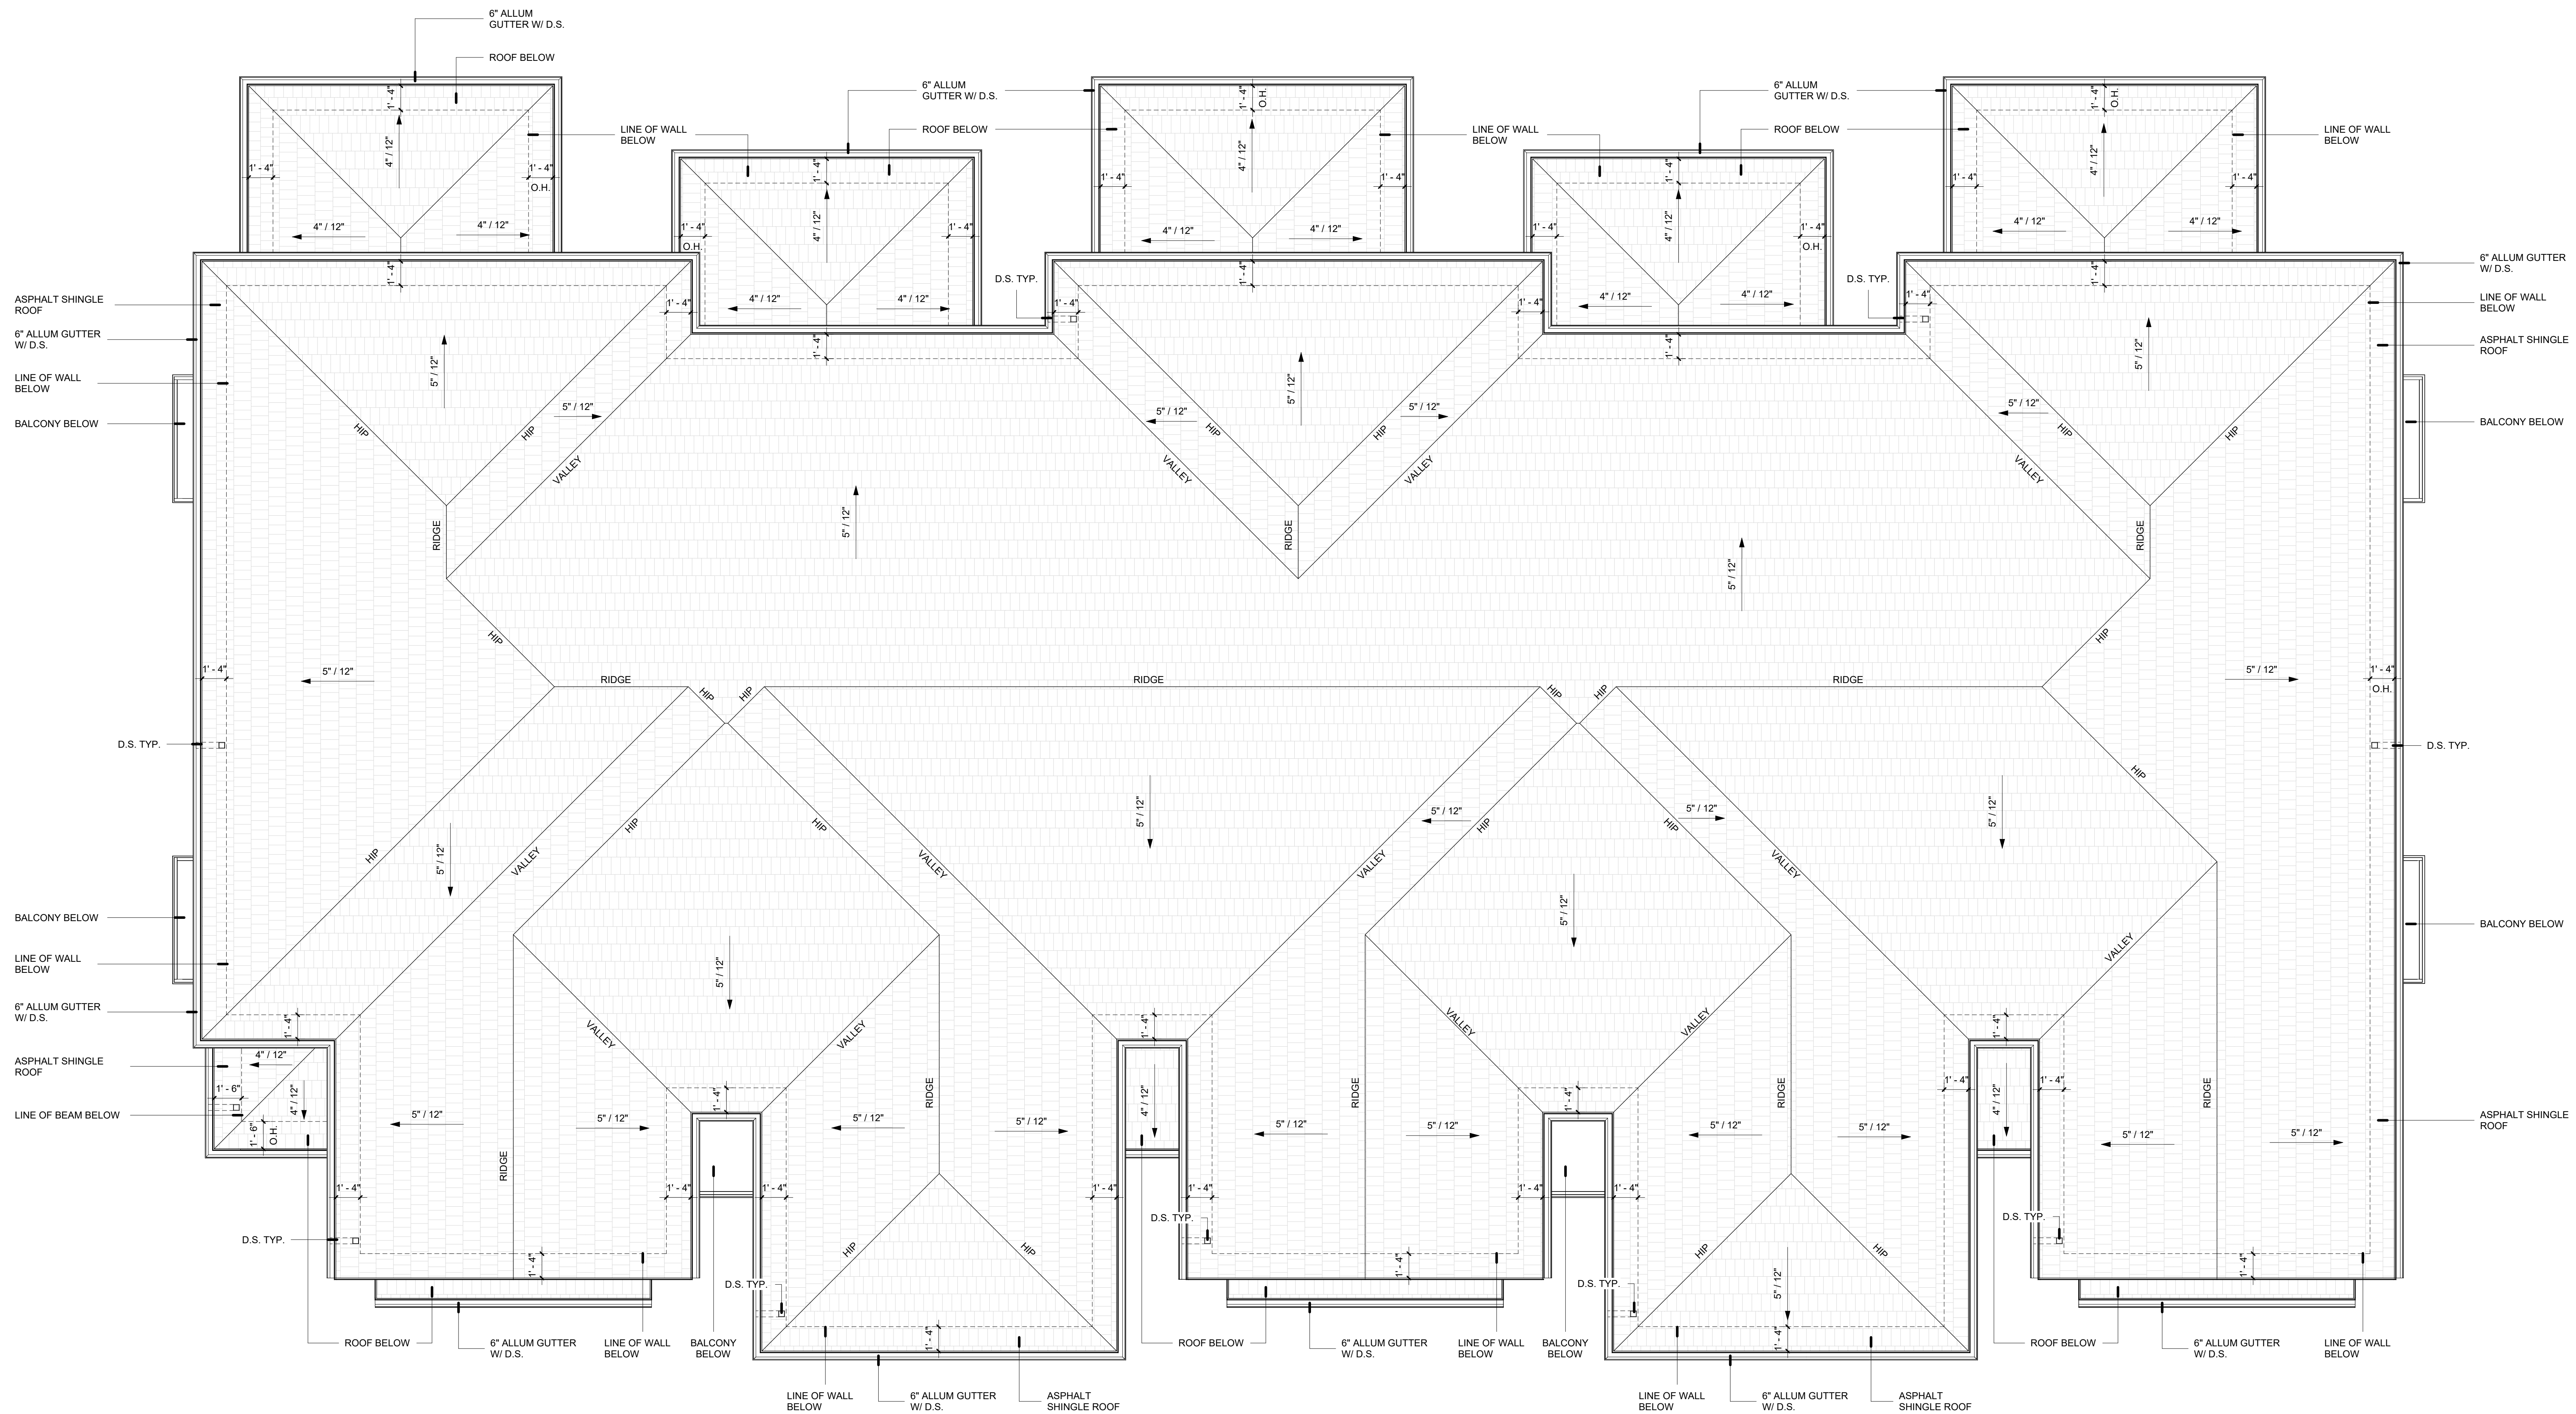

1 ROOF PLAN  
1/4" = 1'-0"

| REV. NO. | DATE | DESCRIPTION |
|----------|------|-------------|
|          |      |             |
|          |      |             |
JOB NO.: 2607  
DRAWN BY: RC  
DATE: 06/05/2026  
PRINT SIZE: 30X42

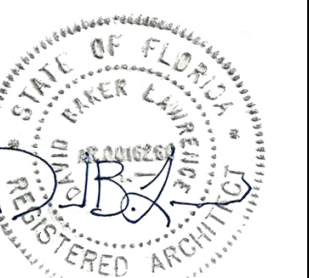


SHEET NO.

A-1.3



 


SW-7566 WESTHIGHLAND WHITE  
[PAINT 1]

 

SW-9087 SMOKY BEIGE  
[PAINT 2]



ASPHALT SHINGLE ROOF  
[ANTIQUE GREY]

 


WINDOW & DOOR FRAMES - 'WHITE ESP ALUM.'  
GLASS TINT - 'GREY'



TOWN HOUSES  
120 SW 3RD AVENUE DELRAY BEACH, FL 33444

BUILDING ELEVATIONS

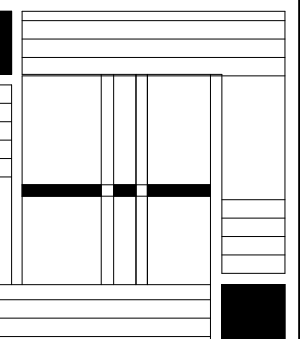

DAVID LAWRENCE  
ARCHITECTURE INC.

1655 PALM BEACH LAKES BLVD.  
SUITE 503  
WEST PALM BEACH, FL 33401

PH. 561.588.5070  
FX. 561.588.5074

LIC. NO. AR 0016280  
EMAIL: DL@DLARCHITECT.COM  
WEBSITE: WWW.DLARCHITECT.COM

TO THE BEST OF THE  
ARCHITECT'S OR ENGINEERS  
KNOWLEDGE, THE PLANS AND  
SPECIFICATIONS COMPLY WITH  
THE APPLICABLE MINIMUM  
BUILDING CODES AND THE  
APPLICABLE FIRE SAFETY  
STANDARDS AS DETERMINED  
BY THE LOCAL AUTHORITY IN  
ACCORDANCE WITH THIS  
SECTION AND CHAPTER 623,  
FLORIDA STATUTES.

DRAWINGS AND ASSOCIATED  
ELECTRONIC DATA USED TO  
CREATE THIS DOCUMENT ARE  
THE PROPERTY OF DAVID  
LAWRENCE ARCHITECTURE.  
NO PART SHALL BE COPIED OR  
REUSED IN ANY WAY WITHOUT  
WRITTEN PERMISSION OF THE  
ARCHITECT.

DAVID LAWRENCE  
ARCHITECTURE INC.

DESCRIPTION

DATE


REV. NO.

JOB NO.: 2607

DRAWN BY: RC

DATE: 06/05/2026


PRINT SIZE: 30X42

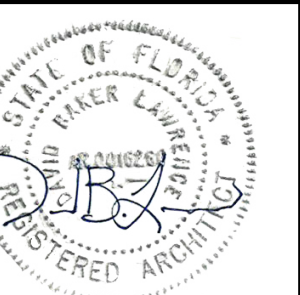

SHEET NO.

A-2.0



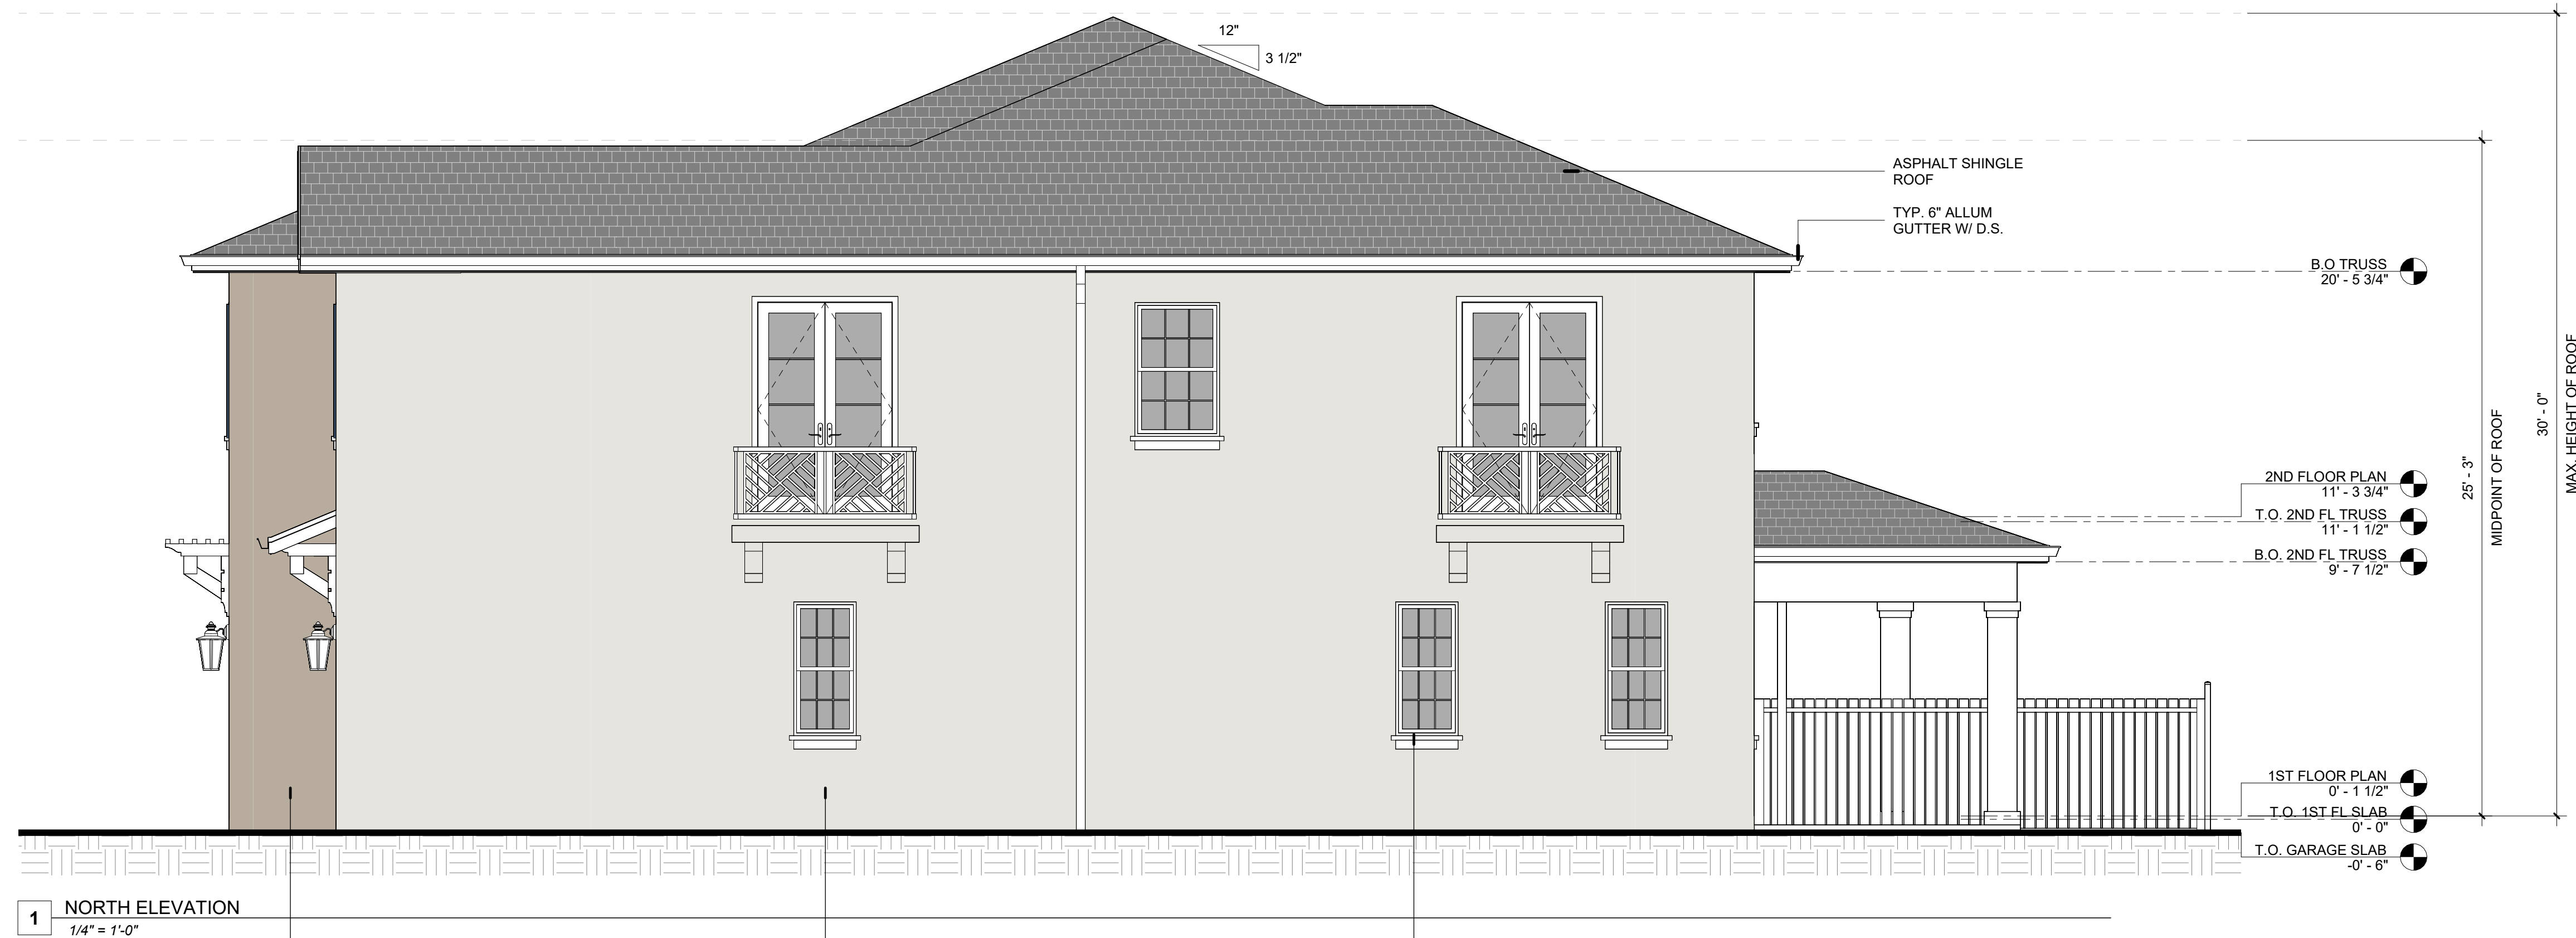


1 NORTH ELEVATION  
1/4" = 1'-0"

SW-9087 SMOKY BEIGE  
[PAINT 2]

SW-7566 WESTHIGHLAND WHITE  
[PAINT 1]

WINDOW & DOOR FRAMES - "WHITE ESP ALUM."  
GLASS TINT - "GREY"


ASPHALT SHINGLE ROOF  
[ANTIQUE GREY]

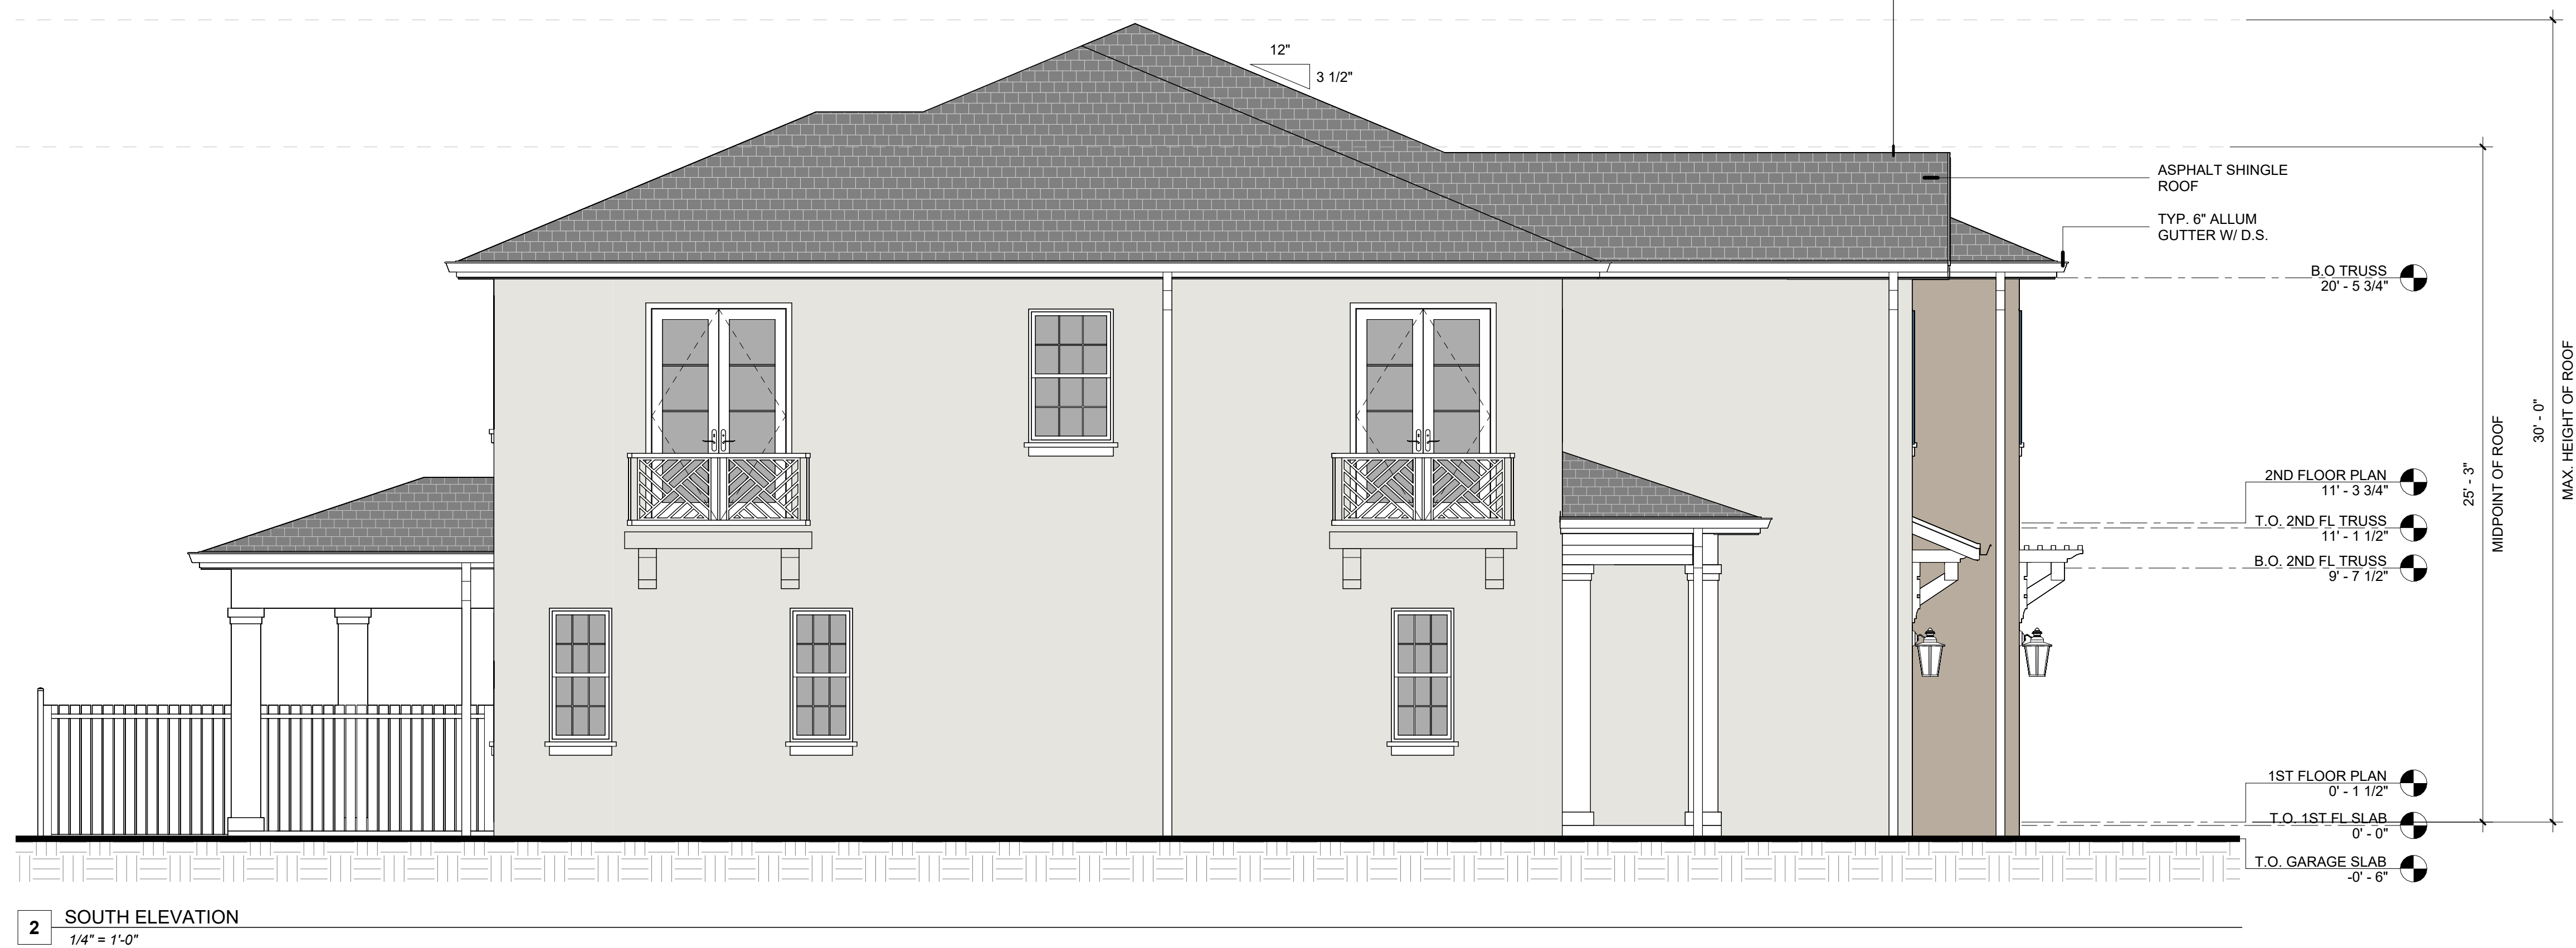


2 SOUTH ELEVATION  
1/4" = 1'-0"

| REV. NO. | DATE | DESCRIPTION |
|----------|------|-------------|
|          |      |             |
|          |      |             |
JOB NO.: 2607  
DRAWN BY: RC  
DATE: 06/05/2026  
PRINT SIZE: 30X42

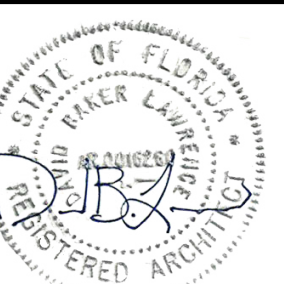



 






TOWN HOUSES  
120 SW 3RD AVENUE DELRAY BEACH, FL 33444

## RENDERINGS

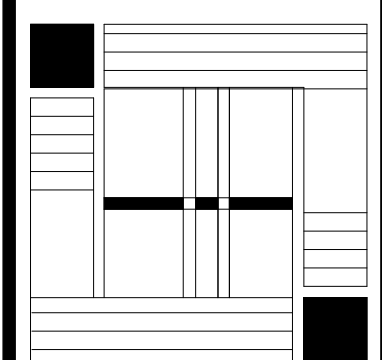

DAVID LAWRENCE  
ARCHITECTURE INC.

1655 PALM BEACH LAKES BLVD.  
SUITE 503  
WEST PALM BEACH, FL 33401

PH. 561.588.5070  
FX. 561.588.5074

LIC. NO. AR 0016260  
EMAIL: DBL@DLARCHITECT.COM  
WEBSITE: WWW.DLARCHITECT.COM

TO THE BEST OF THE ARCHITECT'S OR ENGINEERS KNOWLEDGE, THE PLANS AND SPECIFICATIONS COMPLY WITH THE APPLICABLE MINIMUM BUILDING CODES AND THE APPLICABLE FIRE-SAFETY STANDARDS AS DETERMINED BY THE LOCAL AUTHORITY IN ACCORDANCE WITH THIS SECTION AND CHAPTER 633, FLORIDA STATUTES.

DRAWINGS AND ASSOCIATED  
ELECTRONIC DATA USED TO  
CREATE THIS DOCUMENT ARE  
THE PROPERTY OF DAVID  
LAWRENCE ARCHITECTURE.  
NO PART SHALL BE COPIED OR  
REUSED IN ANY WAY WITHOUT  
WRITTEN PERMISSION OF THE  
ARCHITECT.

© DAVID LAWRENCE  
ARCHITECTURE INC.


[illegible]

JOB NO.: 2607

DRAWN BY: RC

DATE: 06/05/2026

PRINT SIZE: 30X42

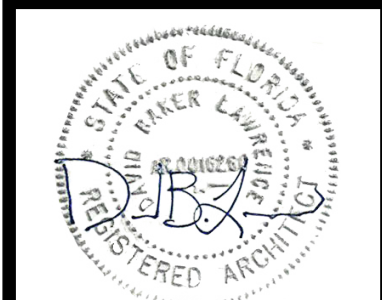

SHEET NO.

### A-4.1