


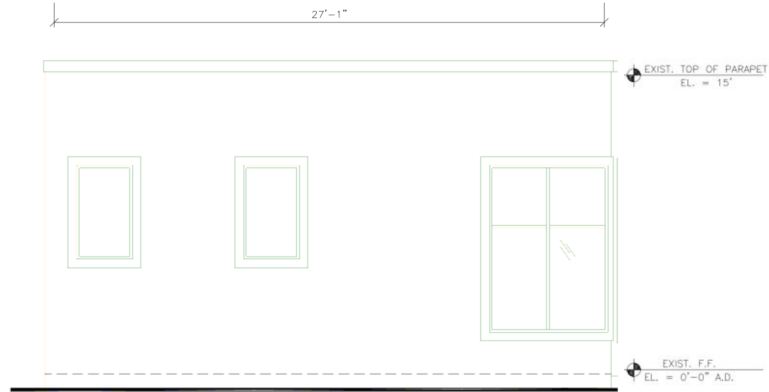

**EAST ELEVATION**  
SCALE: 1/4"=1'-0"

**359 Sqft**




**W1 SOUTH ELEVATION**

**W1**



**W2**

**W3**


**W4**

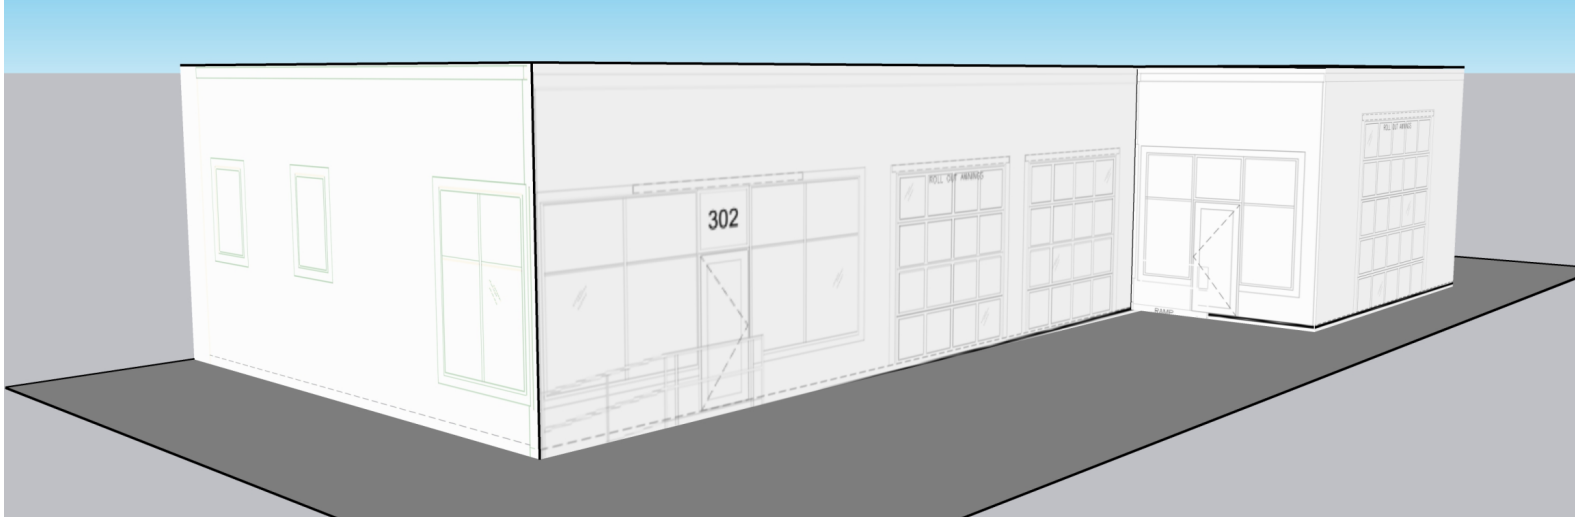

W1

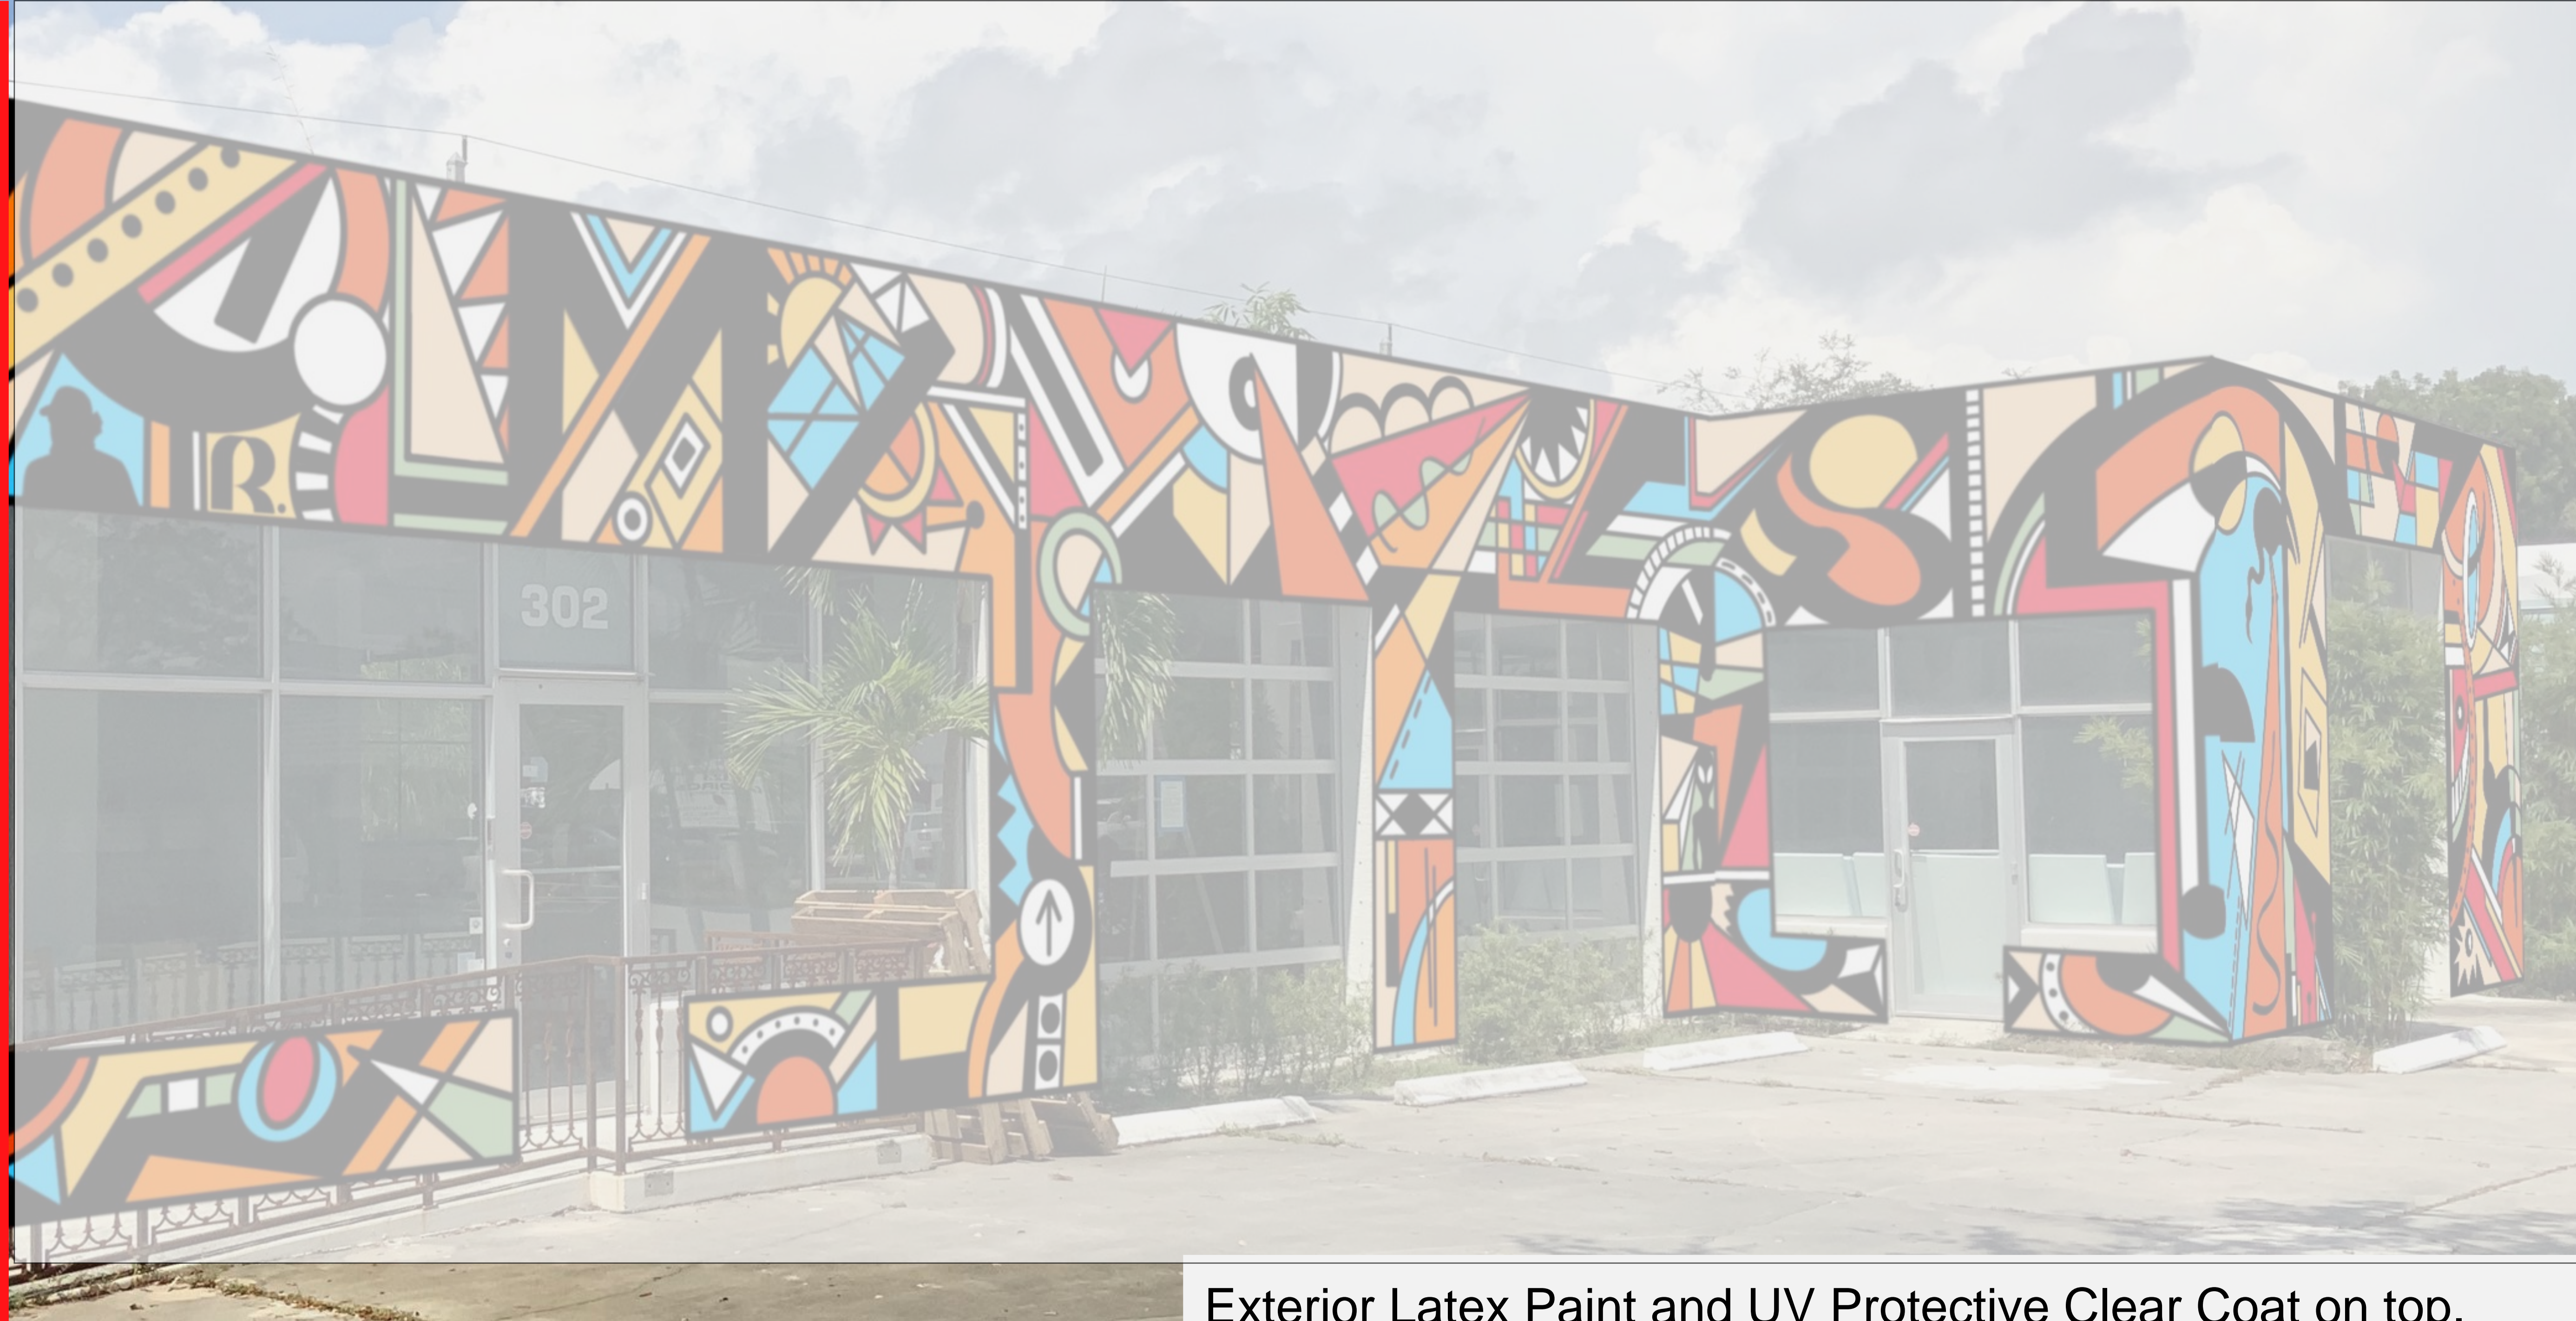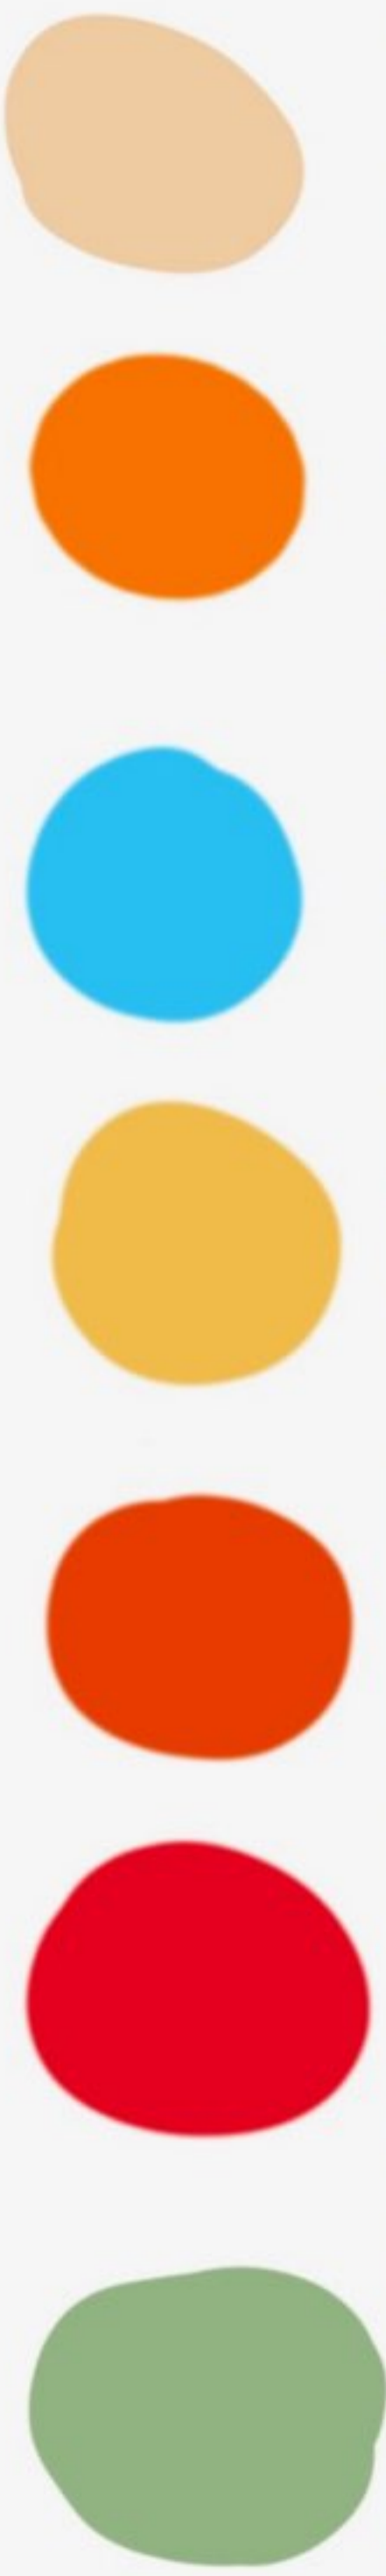


Exterior Latex Paint and UV Protective Clear Coat on top.

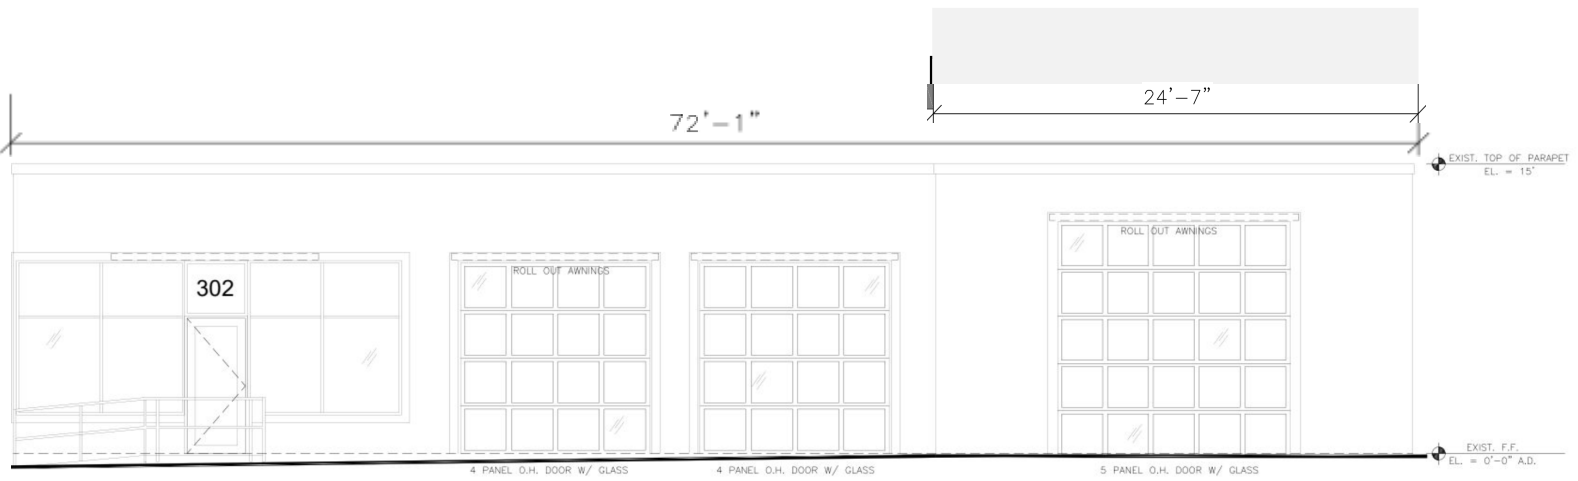

**EAST ELEVATION**  
SCALE: 1/4"=1'-0"

**413 Sqft**

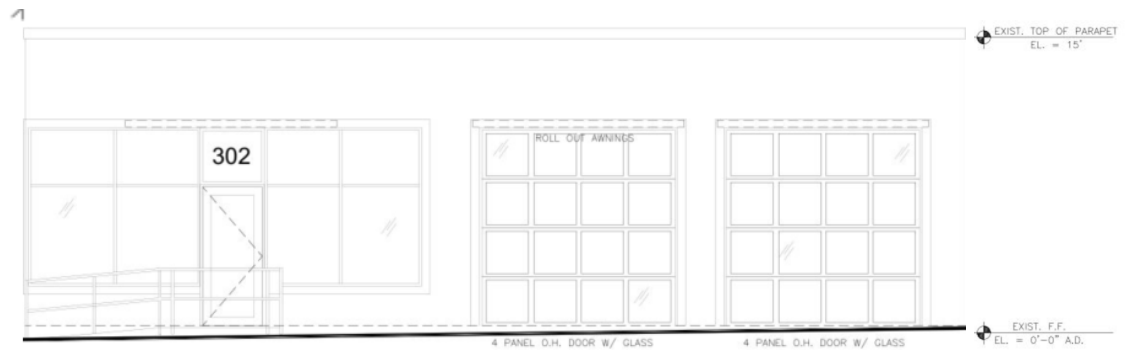


**W2 EAST ELEVATION**


**W1**

**W2**

**W3**

**W4**

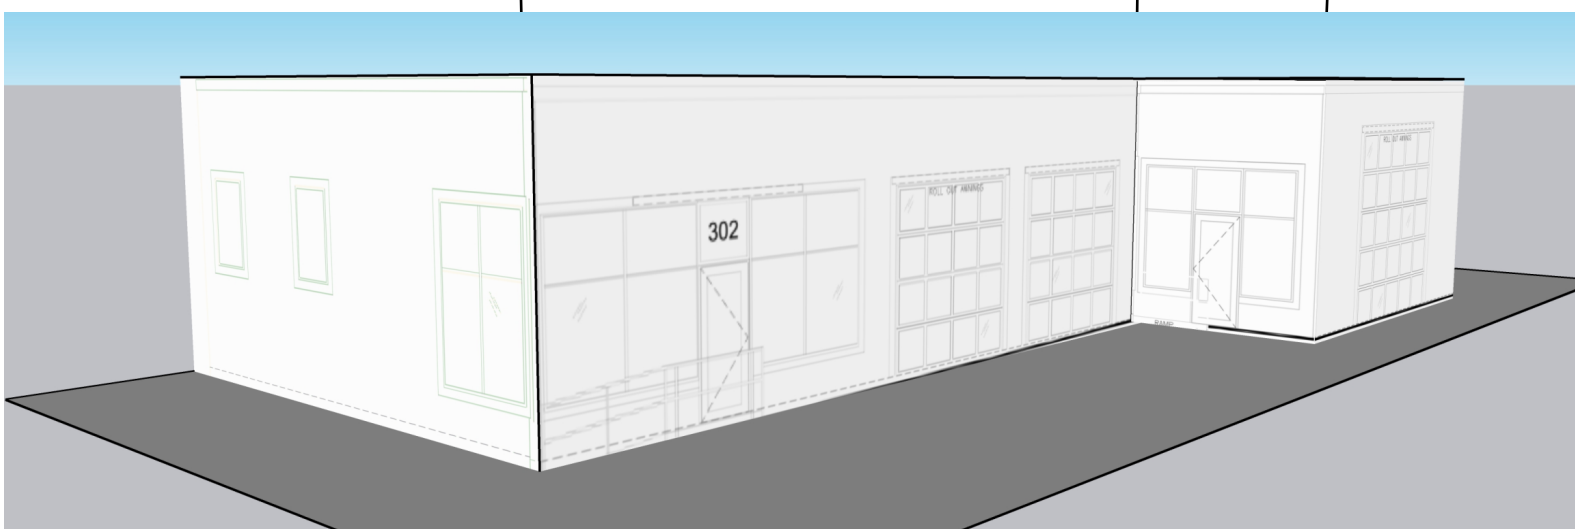

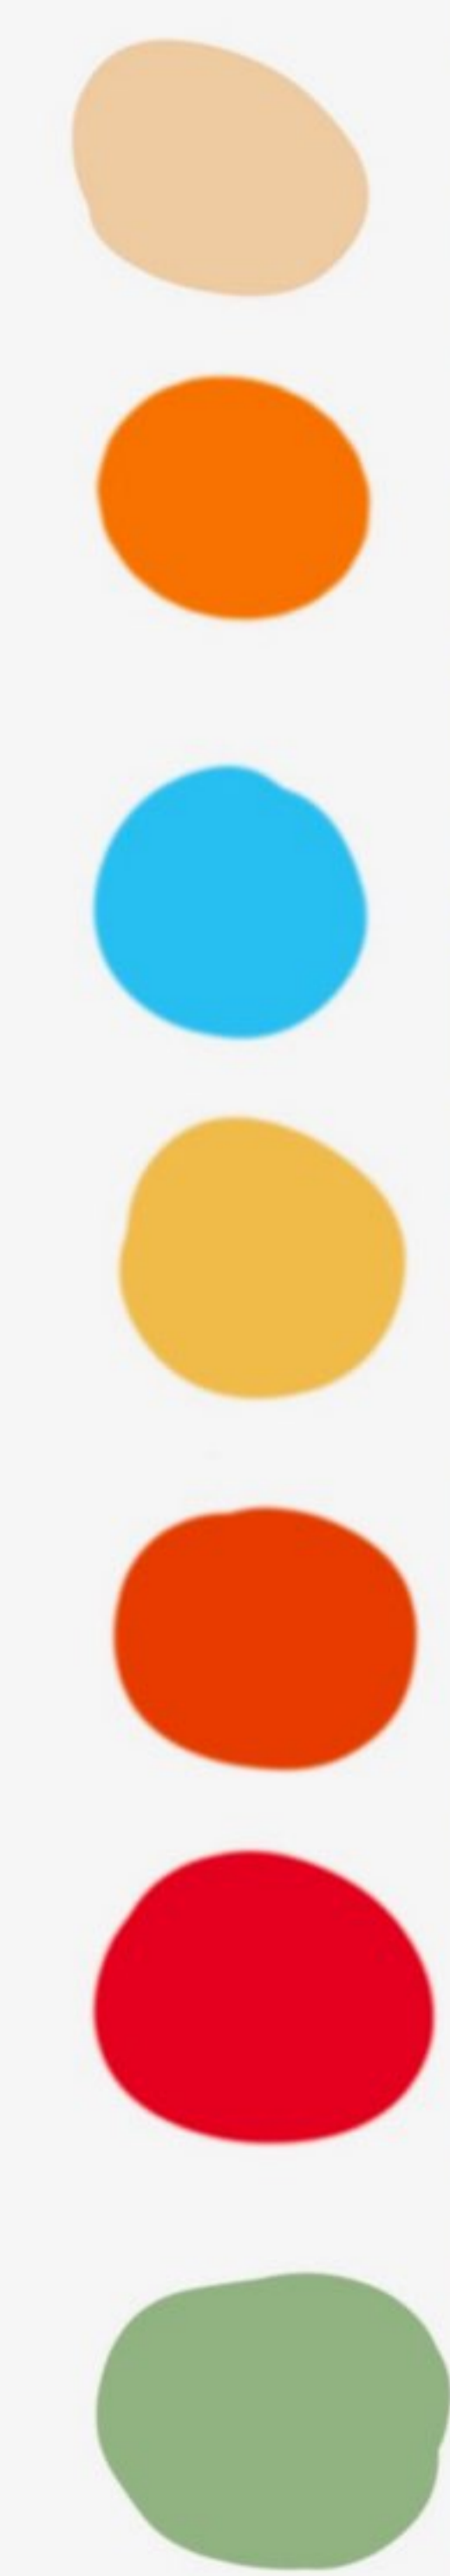


Exterior Latex Paint and UV Protective Clear Coat on top.



**EAST ELEVATION**  
SCALE: 1/4"=1'-0"

**100 Sqft**

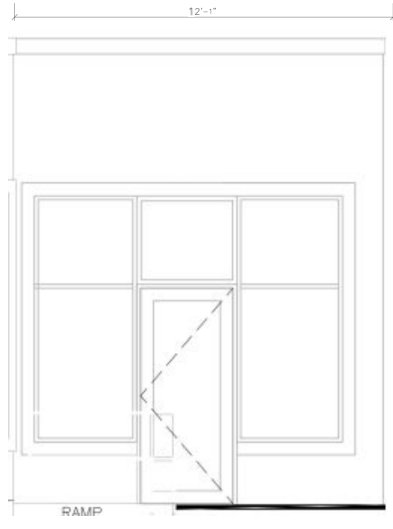


**W3 SOUTH ELEVATION**


**W1**

**W2**

**W3**

**W4**

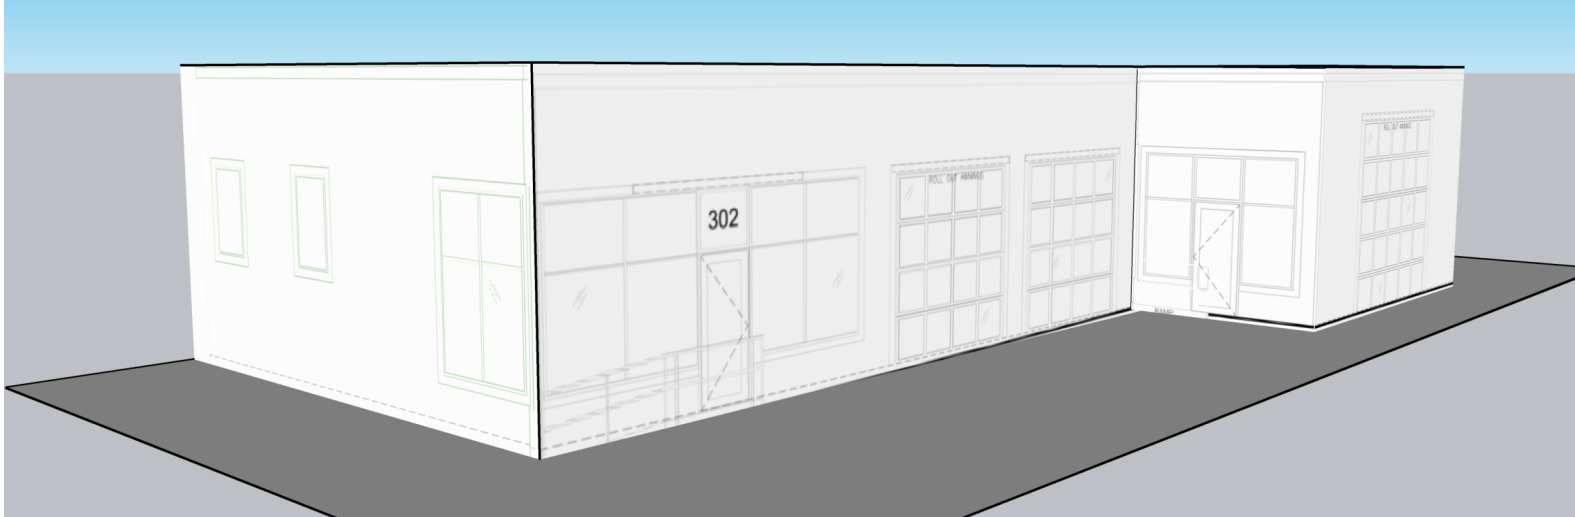

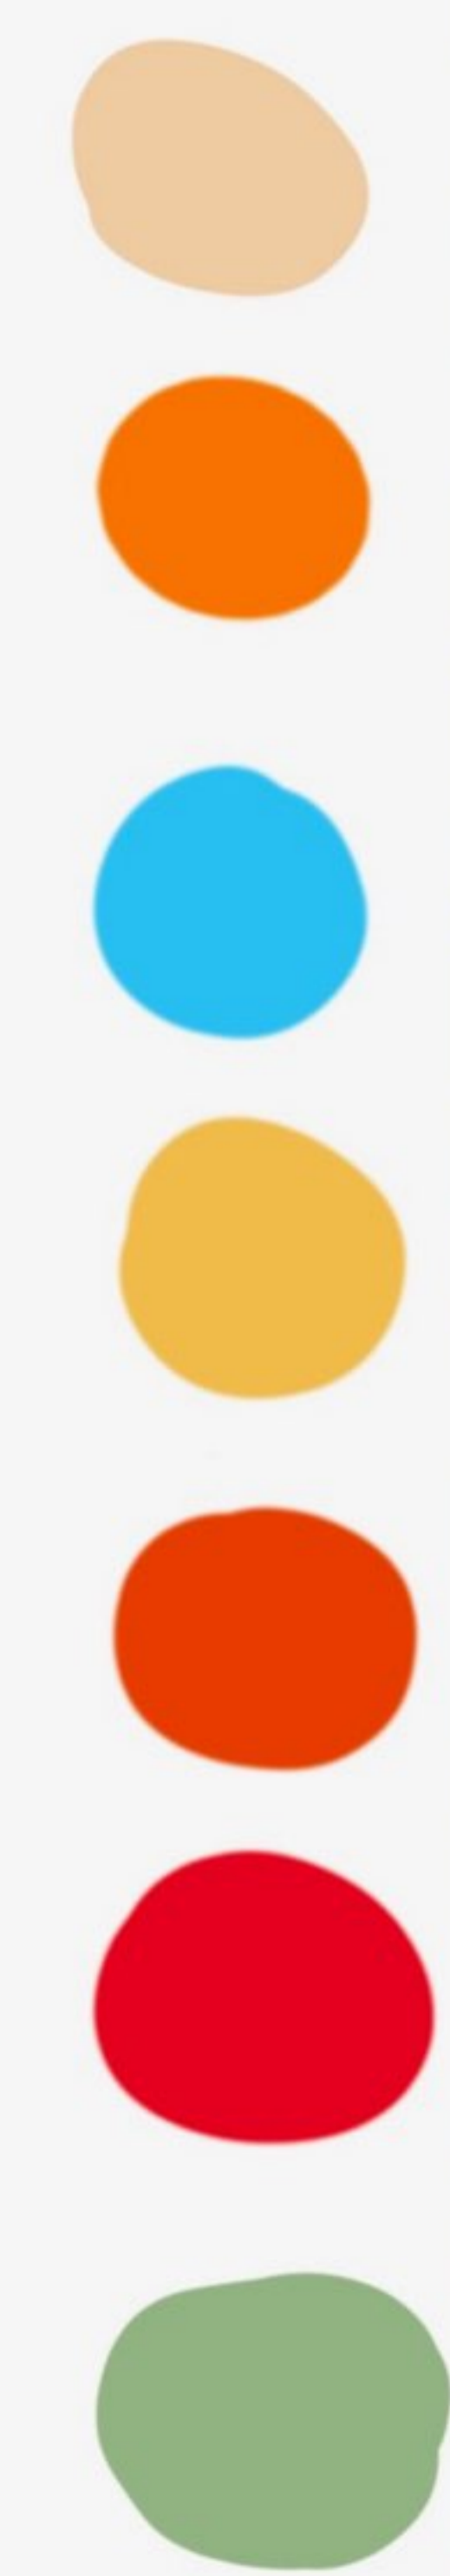


W3

Exterior Latex Paint and UV Protective Clear Coat on top.



**EAST ELEVATION**  
SCALE: 1/4"=1'-0"

**225 Sqft**

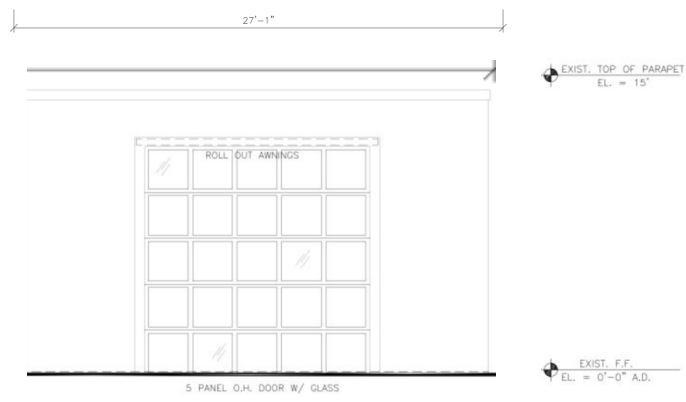

**W4 EAST ELEVATION**


**W1**

**W2**

**W3**

**W4**



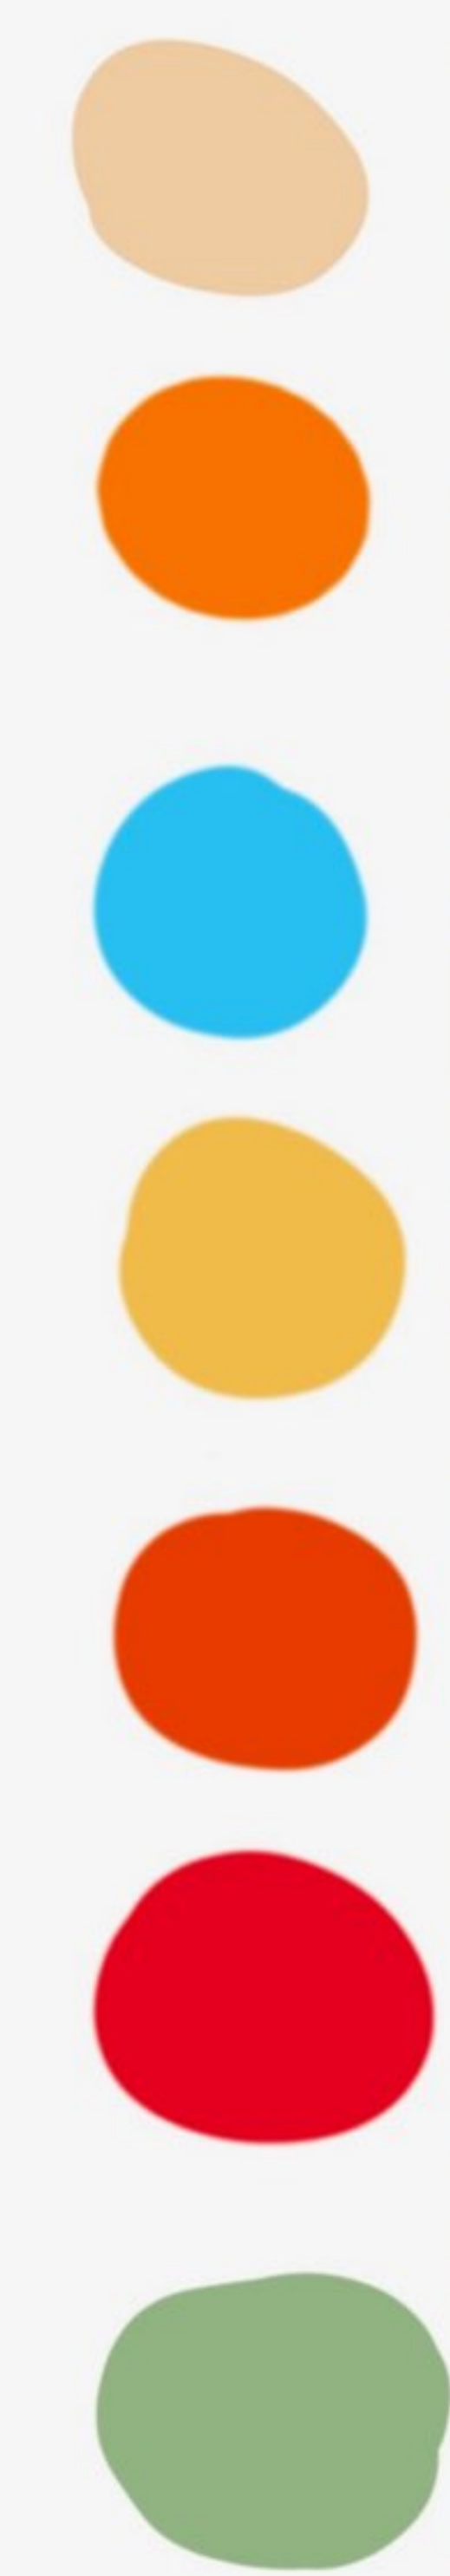

Exterior Latex Paint and UV Protective Clear Coat on top.