



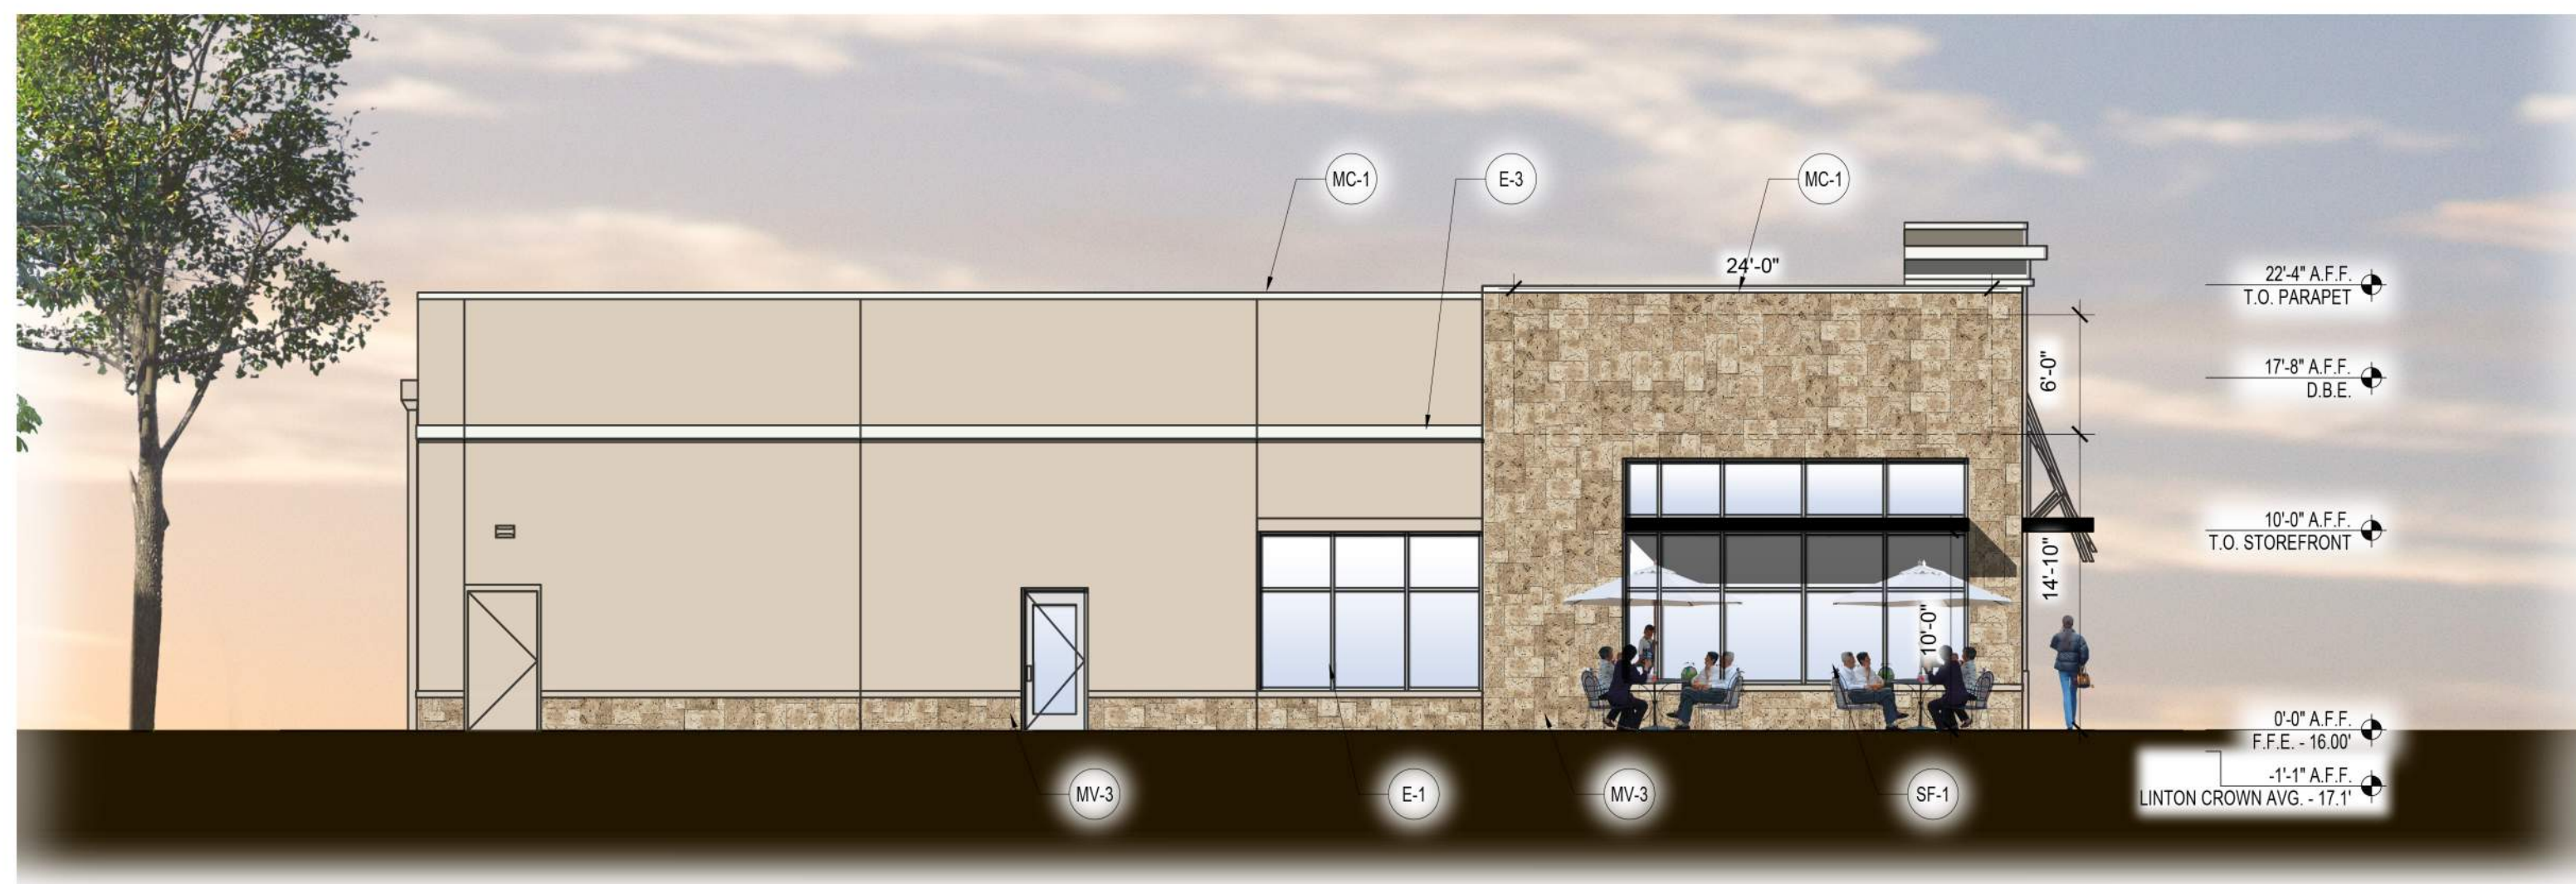


NORTH ELEVATION

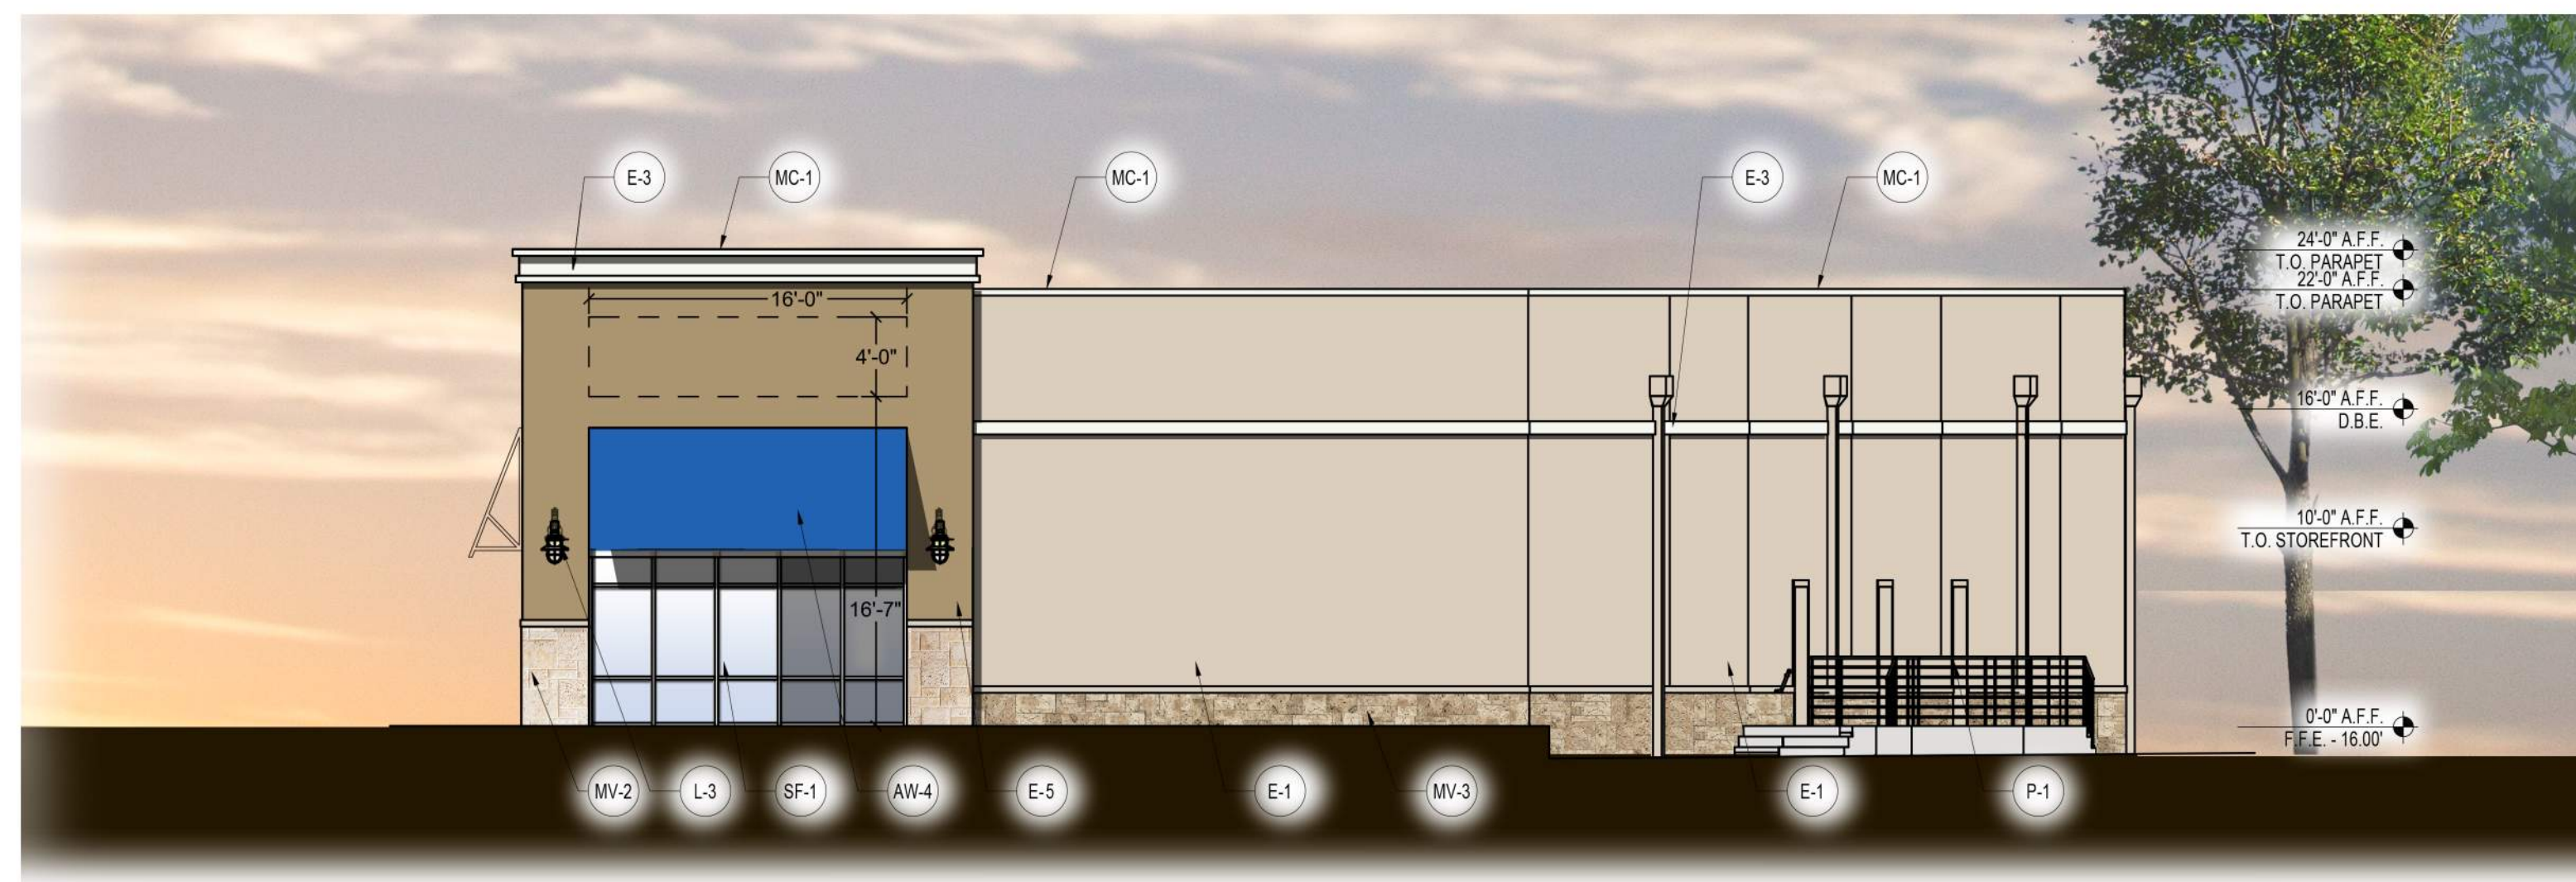

EAST ELEVATION



WEST ELEVATION

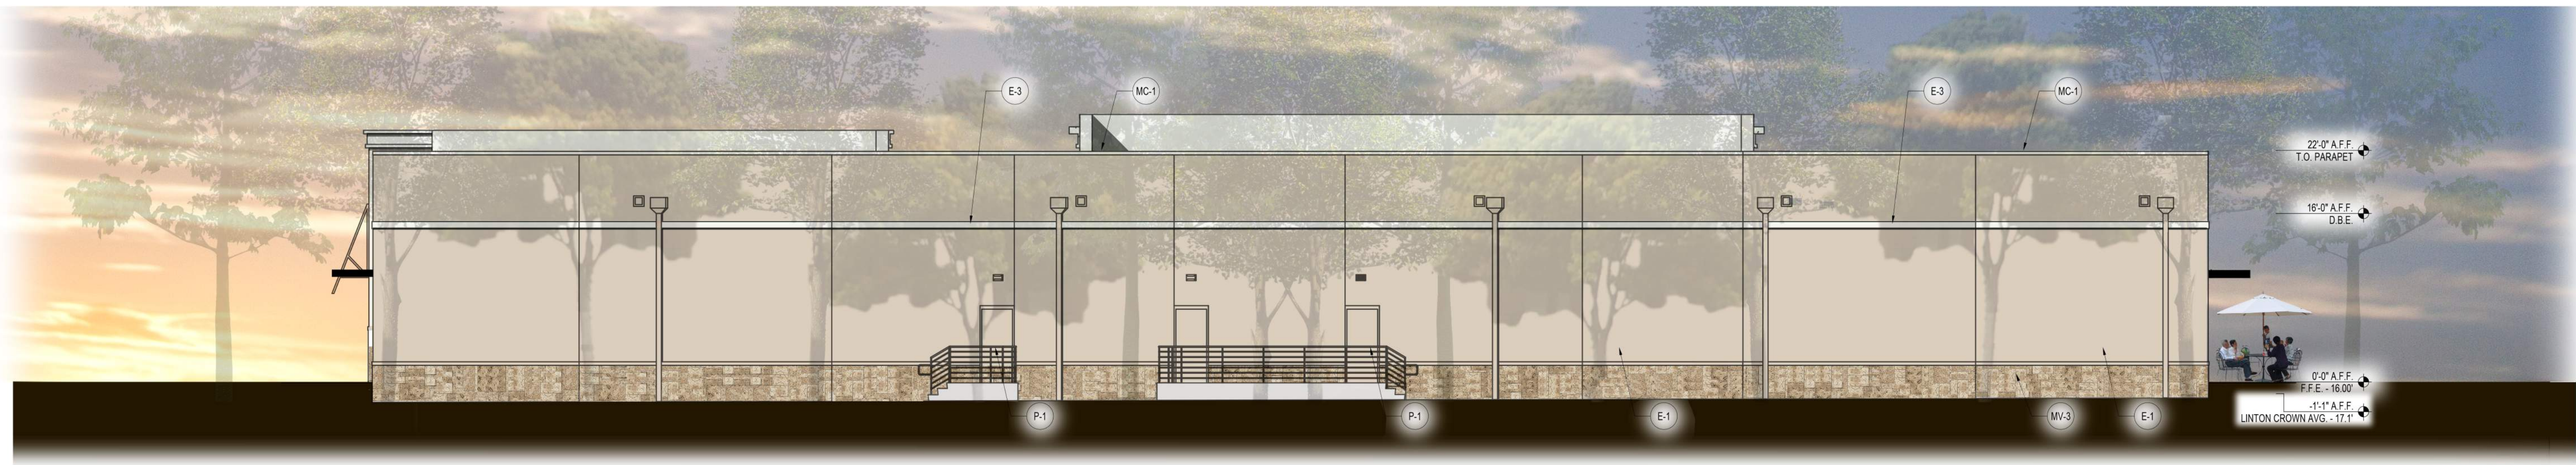

SOUTH ELEVATION



DELRAY BEACH PLAZA

DELRAY BEACH, FL
 BUILDING 300 CONCEPTUAL COLORED ELEVATIONS
 MAY 28, 2019
 SCALE: 1/8" = 1'-0"