


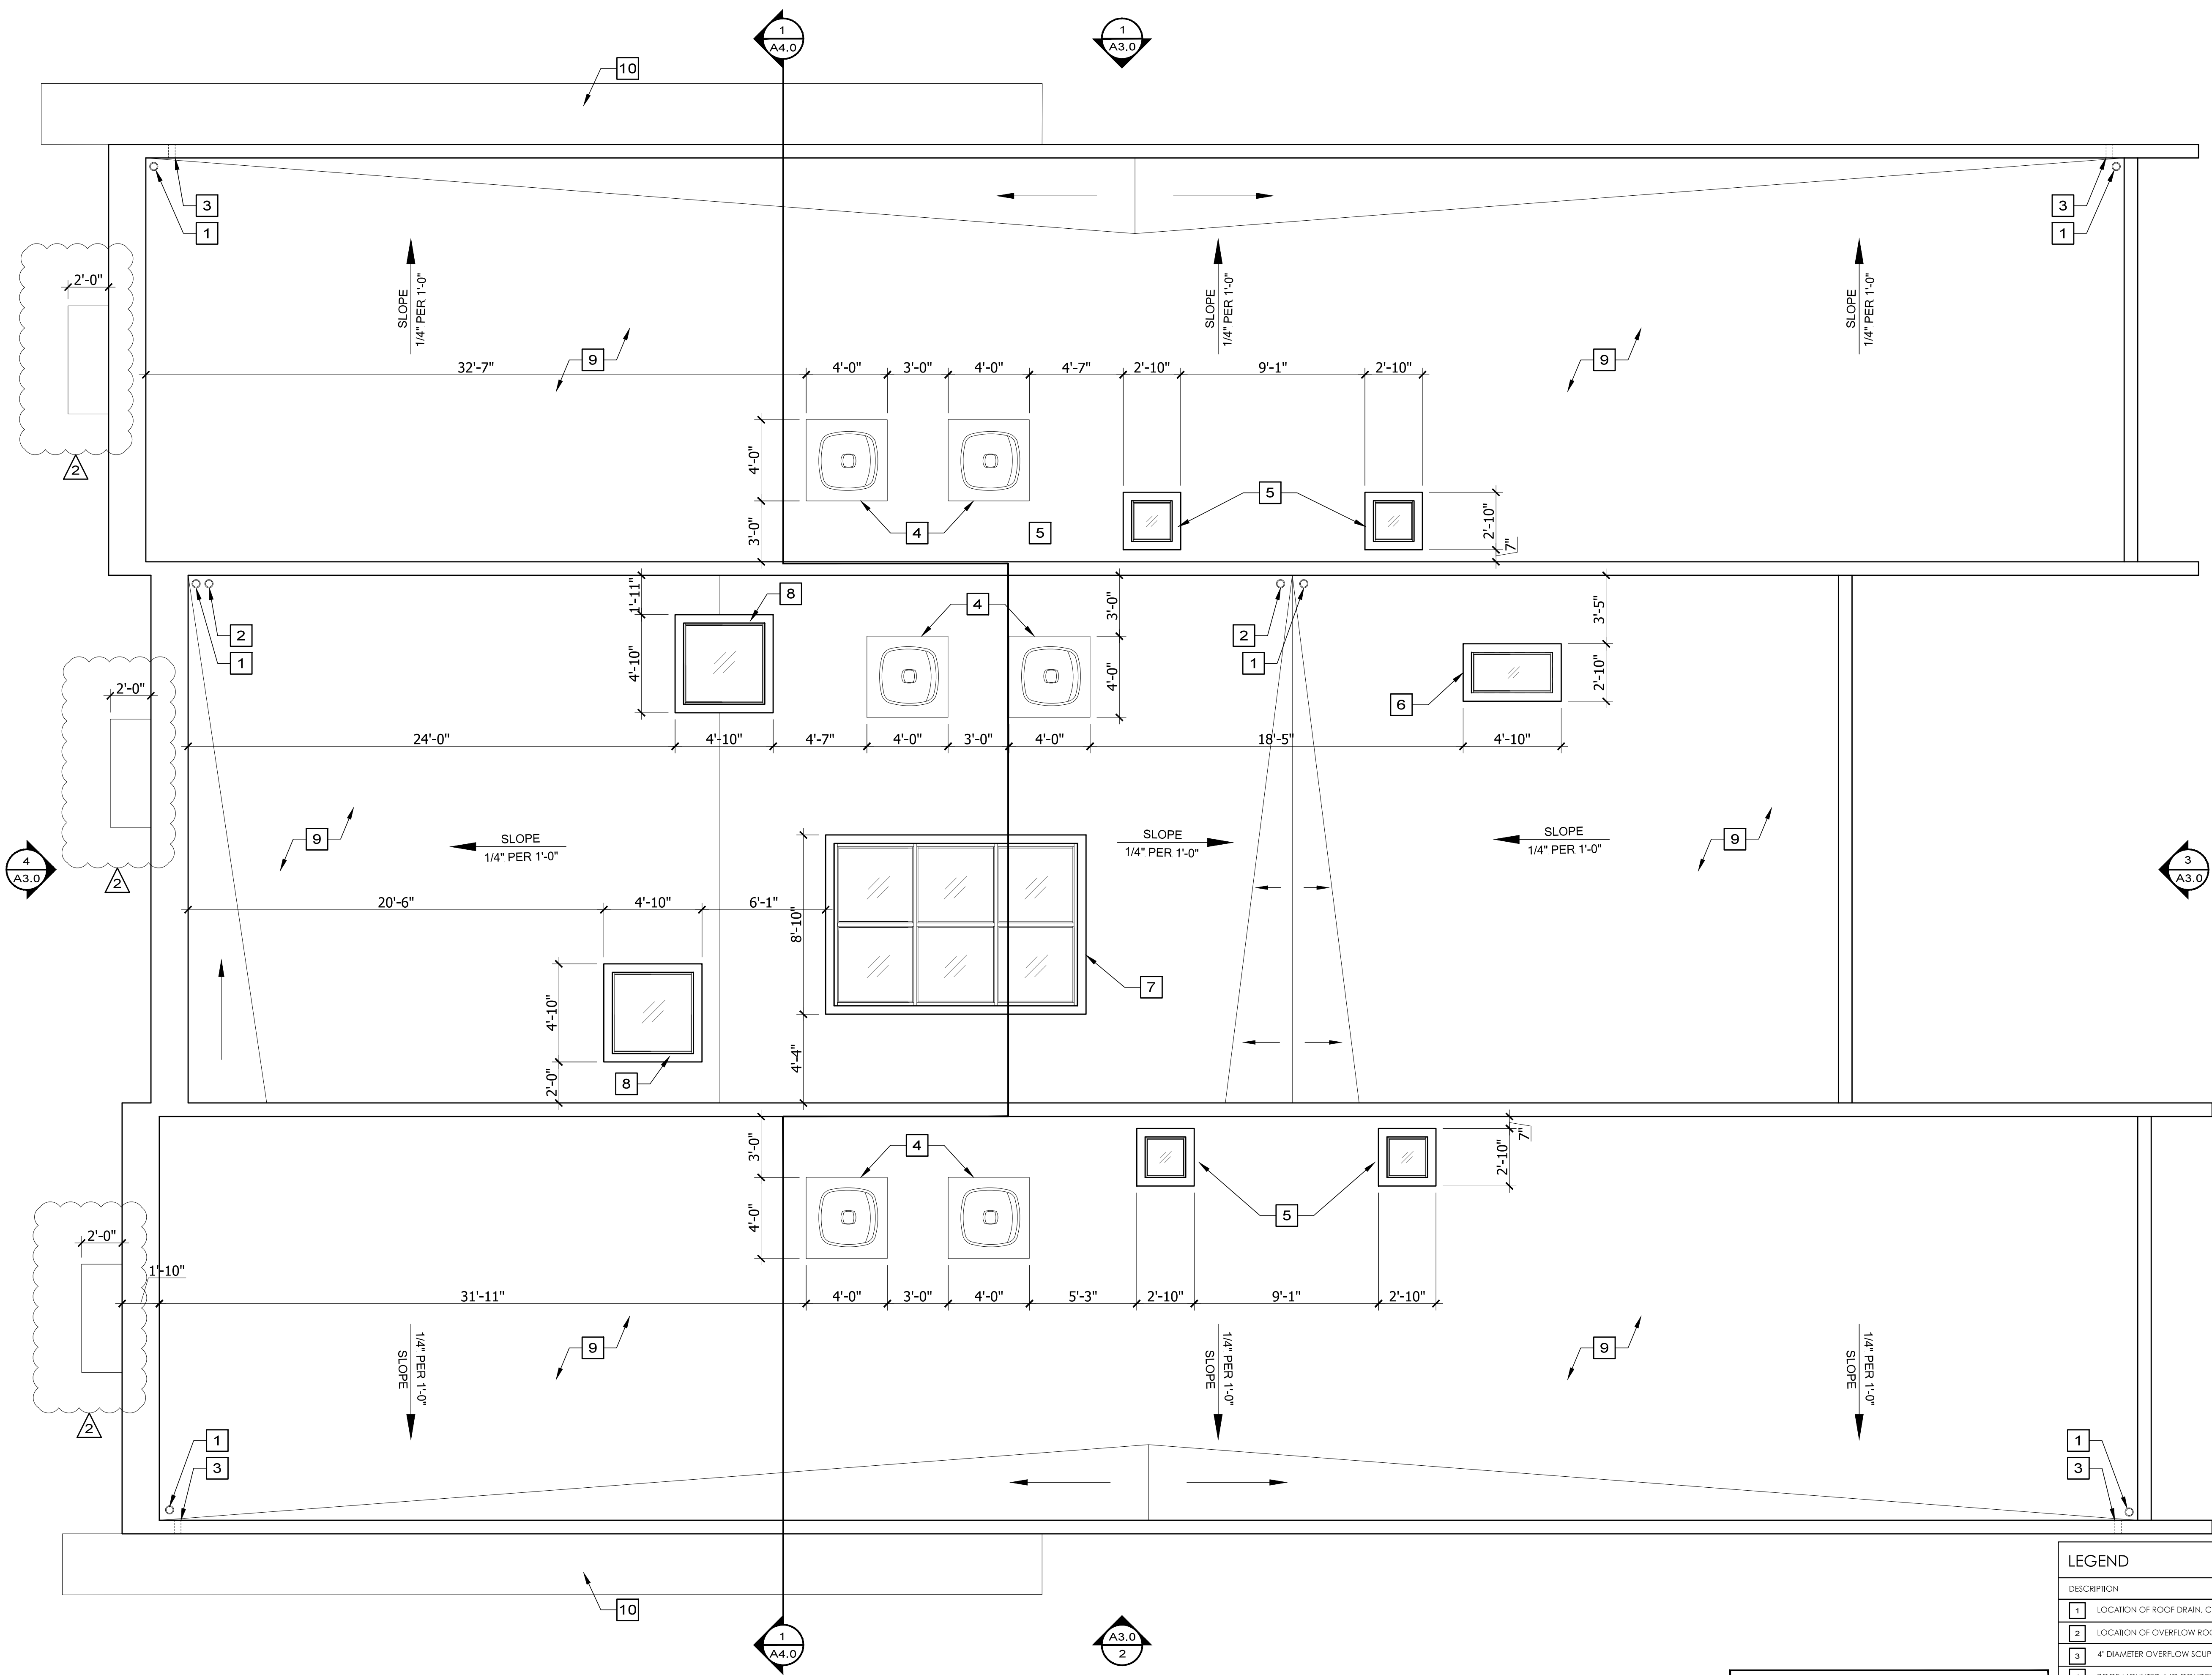

1 ROOF PLAN
SCALE: 1/4"=1'-0"

- GENERAL NOTES:
- DO NOT SCALE DRAWING
 - ALL DIMENSIONS ARE FINISHED
 - THE CONTRACTOR SHALL NOTIFY THE ARCHITECT IN WRITING IF THERE ARE ANY DISCREPANCIES IN THE PLANS
 - THE CONTRACTOR SHALL BE THOROUGHLY FAMILIAR WITH ALL ASPECTS OF THE PROJECT
 - SEE CIVIL FOR ELEVATION HEIGHTS

LEGEND		
DESCRIPTION		
1	LOCATION OF ROOF DRAIN. CONNECTS TO STORM LINES	
2	LOCATION OF OVERFLOW ROOF DRAIN. CONNECTS TO STORM LINES	
3	4" DIAMETER OVERFLOW SCUPPER FLUSH WITH STUCCO	
4	ROOF MOUNTED A/C CONDENSER. VERIFY LOCATION IN FIELD. TOP OF UNIT: 4'-0"	
5	2'-0" x 2'-0" SKYLIGHT	
6	2'-0" x 4'-0" SKYLIGHT	
7	8'-0" x 12'-0" SKYLIGHT	
8	4'-0" x 4'-0" SKYLIGHT	
9	GAF EVERGUARD FREEDOM HW 60 MIL FULLY ADHERED ROOF MEMBRANE, OR APPROVED EQUAL. PROVIDE ROOF VENTS AS REQUIRED	
10	6" CONCRETE SLAB WITH TREMCO 350/351. TREMCO 350 TOP COAT SHALL BE INSTALLED WITH SAND TO COMPLETE THE APPLICATION	

REVISIONS		
1.	TAC COMMENT	1.30.19
2.	DESIGN CHANGE	3.4.19
3.		
4.		
5.		
6.		
7.		
8.		
9.		