


REVERSE CHANNEL LETTERS - ILLUMINATED

159.9 square feet

Sign 3 - Wall Sign - West Elevation


New Channel letters

- Install (1) NEW LED Illuminated channel letters

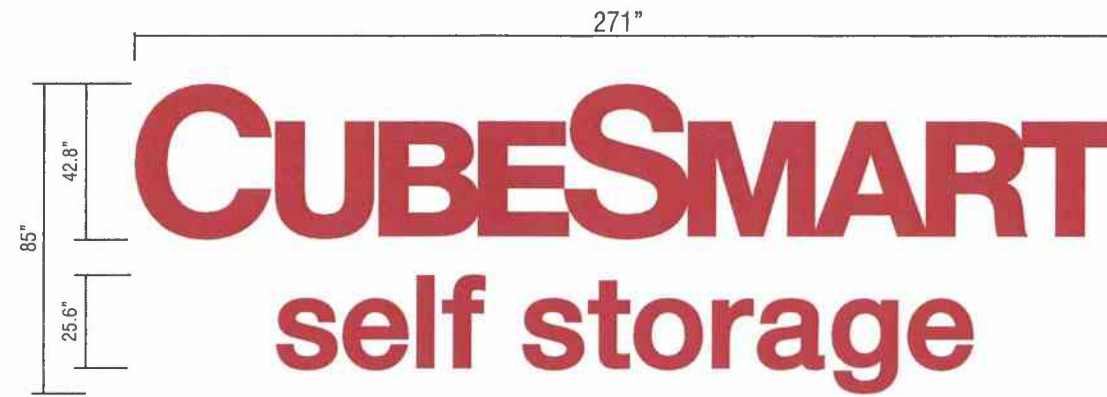

SIGN ELEVATION

SCALE: 3/16" = 1'

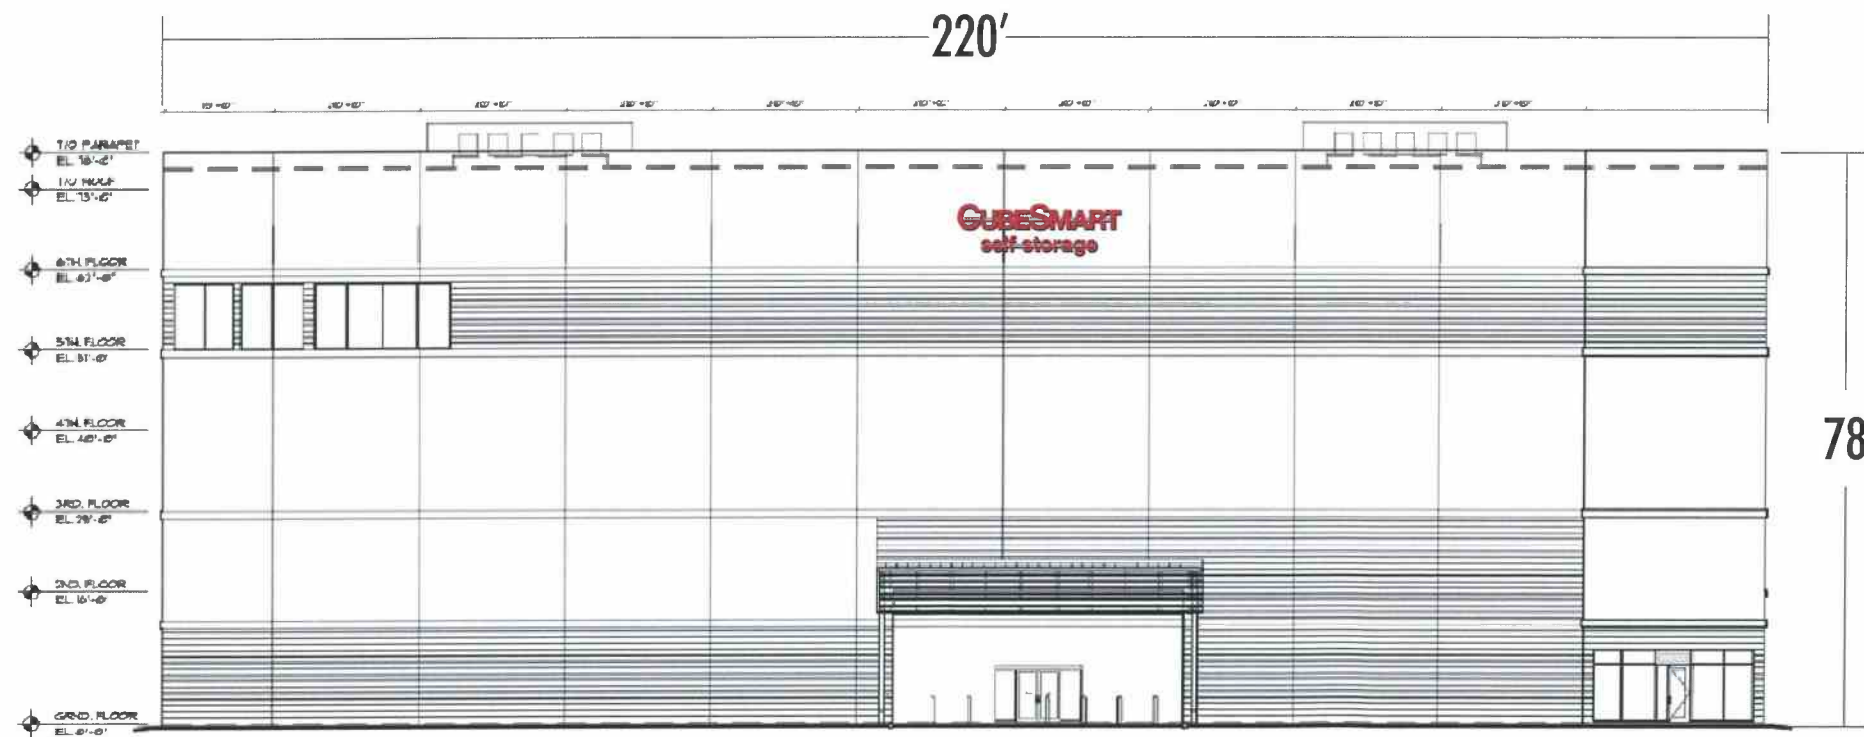

SIGNAGE @ WEST ELEVATION

COLOR SPECIFICATIONS:



Layout # 4841-7

CUBESMART

3185 S Congress Ave,
Delray Beach, FL 33445

Drawn by: Jm3

Rev. 7/20/17 (KC), 8/7/17

Date: 7/19/17

File: 4841 - Cube Smart - Monument

Signs:

Sign Type: Channel Letters

Overall Size: 85" h x 271" w

Type Style: Logo Provided

Material: Illuminated channel letters

with CS Red Acrylic Faces

Illuminated Sign

Mounting: Flush to Wall

QTY: 1



"The Art of Signage"

3540 NW 56 Street, Suite 201
Ft. Lauderdale, FL 33309
954.972.0707 FAX 954.972.1040

THIS DOCUMENT IS THE EXCLUSIVE PROPERTY OF DESIGNER SIGN SYSTEMS,
POMPANO BEACH, FLORIDA, AND MAY NOT BE COPIED, REPRODUCED,
MANUFACTURED, MARKETED OR SOLD, IN WHOLE OR IN PART WITHOUT
THE EXPRESS WRITTEN CONSENT OF DESIGNER SIGN SYSTEMS.

**SIGN TO BE U.L. LISTED
AND SHALL MEET N.E.C. STANDARDS**



PRIMARIES AND FINAL CONNECTION TO SIGN BY:
CERTIFIED ELECTRICIAN

UL LABEL LOCATIONS:
ONE VISIBLE FROM GROUND, OTHERS ON
TOP, ONE ON POWER SUPPLY BOX