



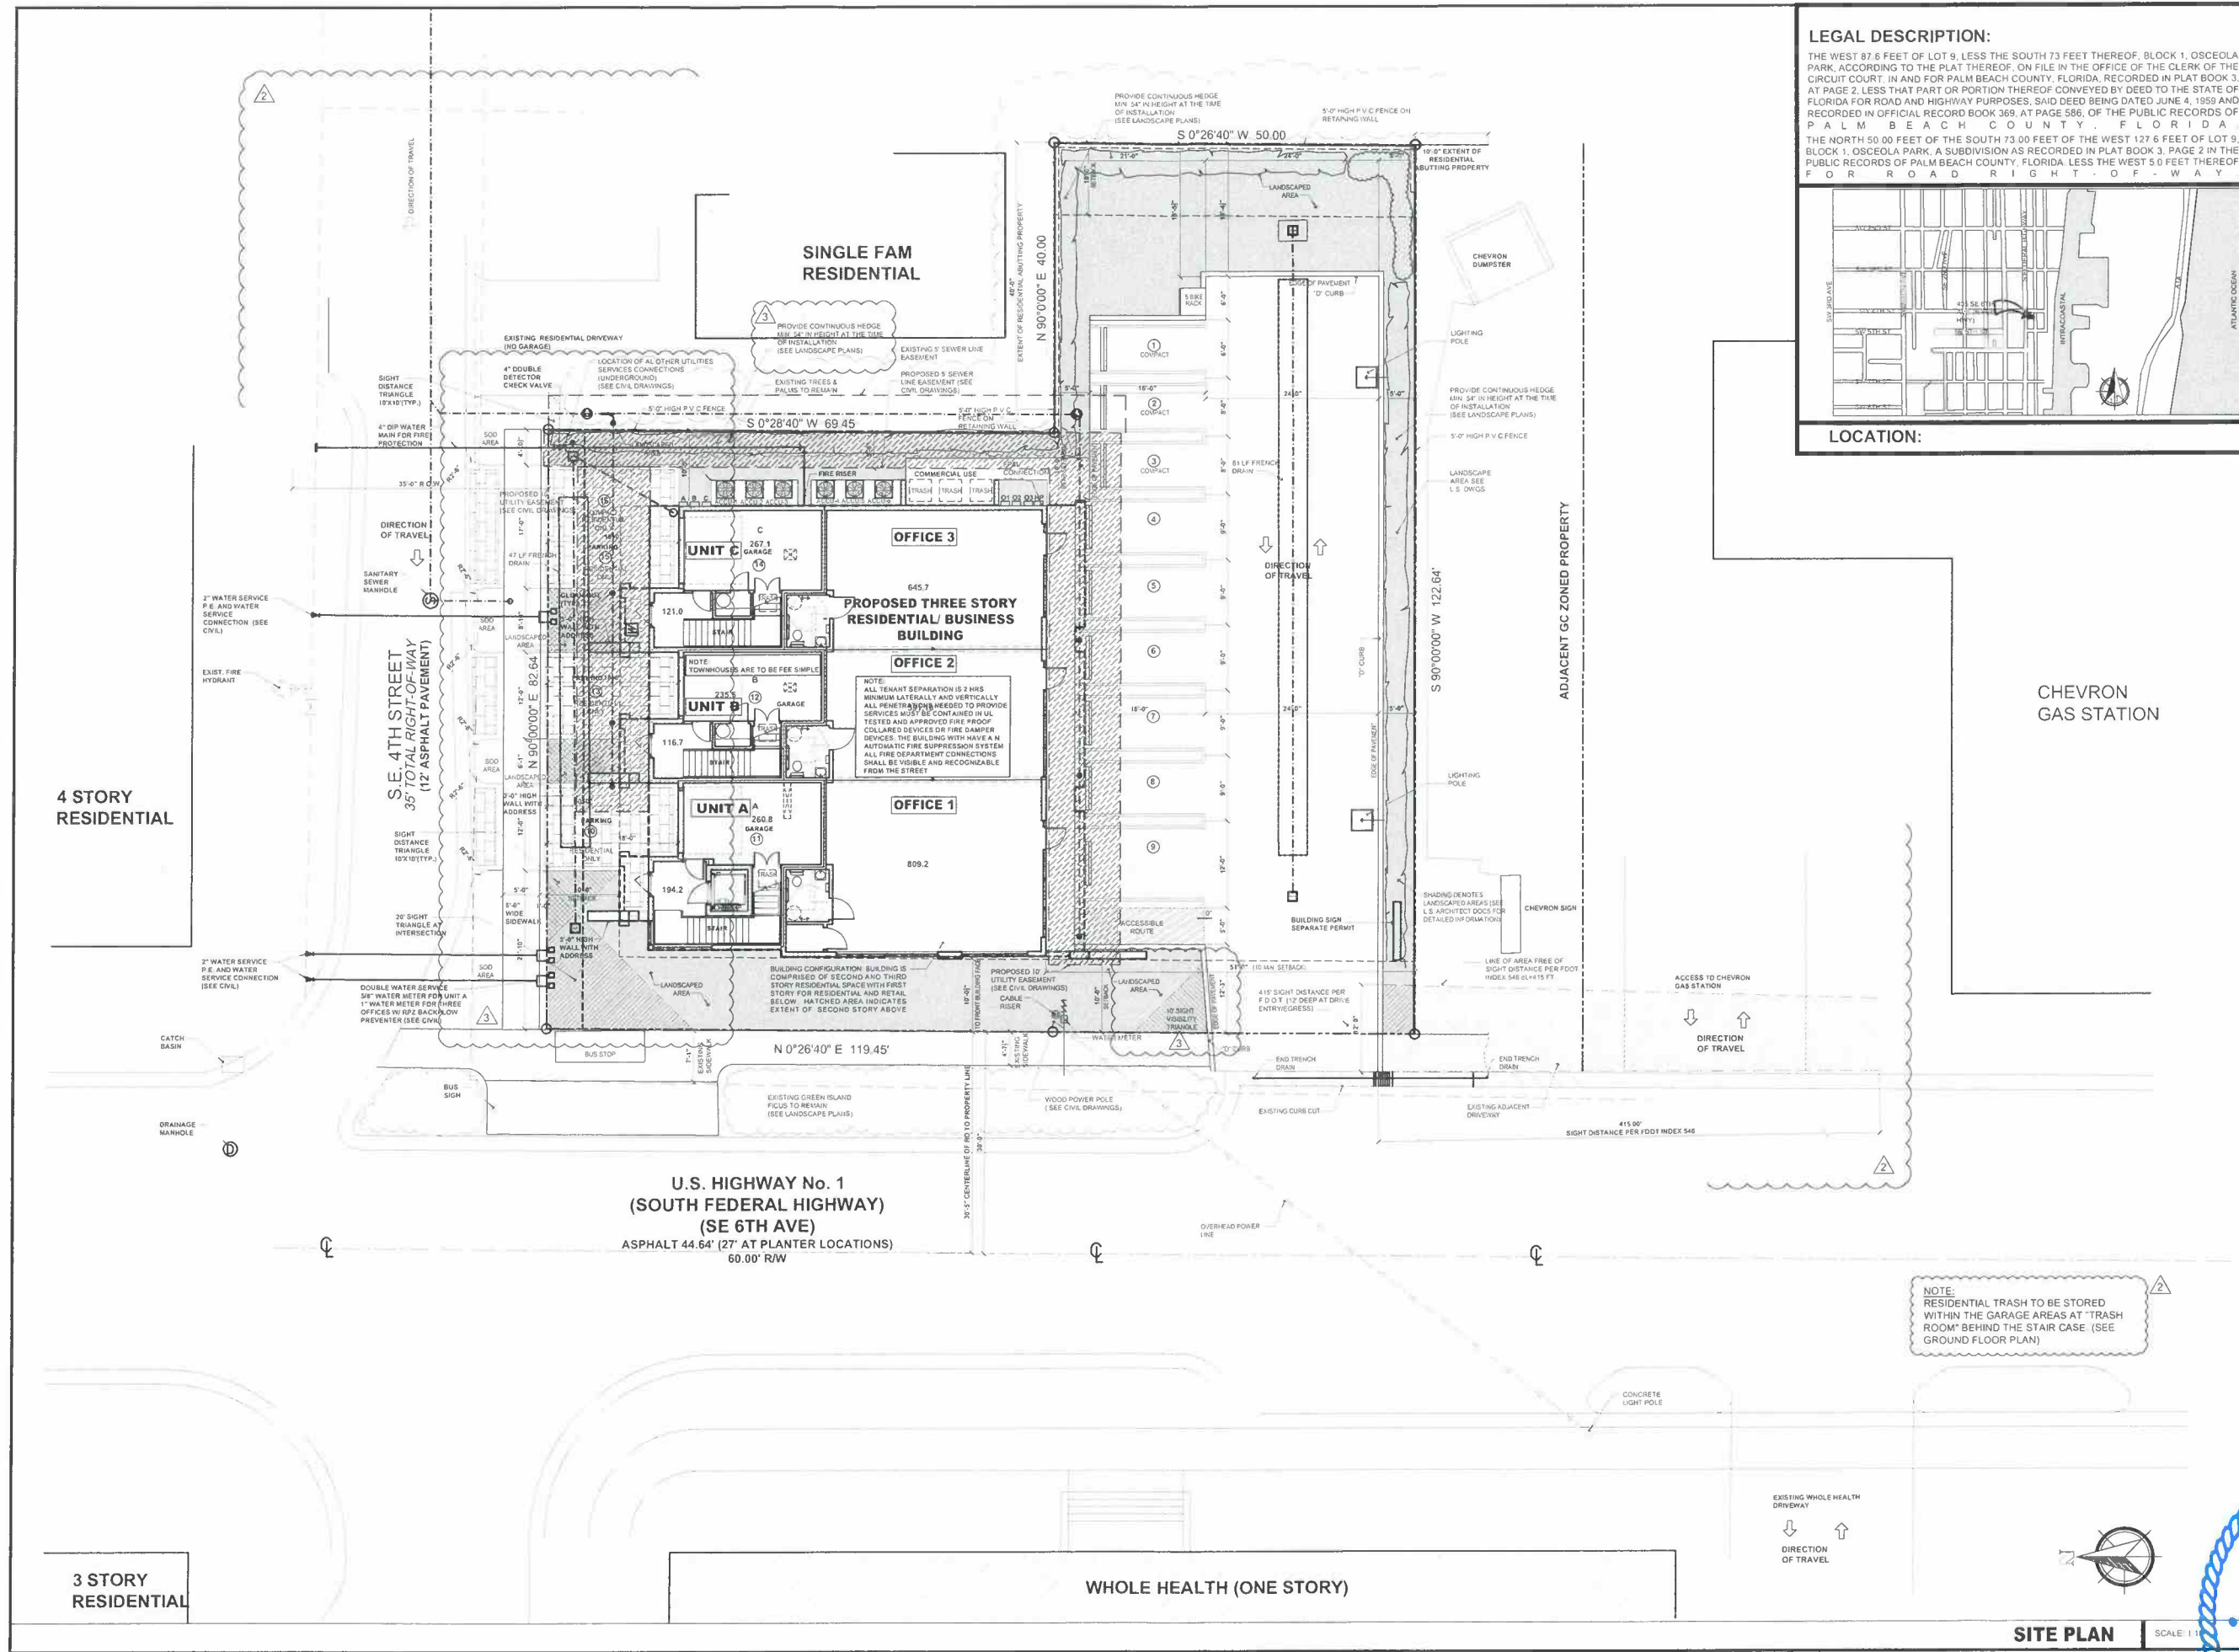

LEGAL DESCRIPTION:

THE WEST 87.6 FEET OF LOT 9, LESS THE SOUTH 73 FEET THEREOF, BLOCK 1, OSCEOLA PARK, ACCORDING TO THE PLAT THEREOF, ON FILE IN THE OFFICE OF THE CLERK OF THE CIRCUIT COURT, IN AND FOR PALM BEACH COUNTY, FLORIDA, RECORDED IN PLAT BOOK 3, AT PAGE 2, LESS THAT PART OR PORTION THEREOF CONVEYED BY DEED TO THE STATE OF FLORIDA FOR ROAD AND HIGHWAY PURPOSES, SAID DEED BEING DATED JUNE 4, 1959 AND RECORDED IN OFFICIAL RECORD BOOK 369, AT PAGE 586, OF THE PUBLIC RECORDS OF PALM BEACH COUNTY, FLORIDA.

THE NORTH 50.00 FEET OF THE SOUTH 73.00 FEET OF THE WEST 127.6 FEET OF LOT 9, BLOCK 1, OSCEOLA PARK, A SUBDIVISION AS RECORDED IN PLAT BOOK 3, PAGE 2 IN THE PUBLIC RECORDS OF PALM BEACH COUNTY, FLORIDA, LESS THE WEST 5.0 FEET THEREOF FOR ROAD RIGHT-OF-WAY.

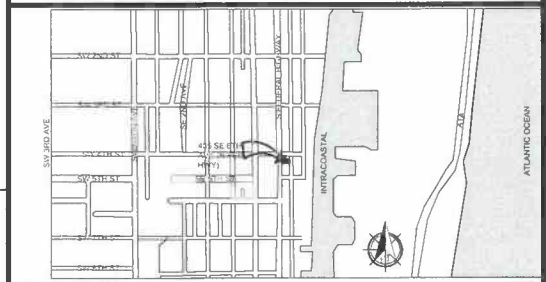

LOCATION:

**COPYRIGHT 2018 BY MIKLOS ARCHITECTURE
ALL RIGHTS RESERVED**

NO PART OF THIS DRAWING OR ANY INFORMATION CONTAINED HEREIN IS TO BE REPRODUCED OR TRANSMITTED IN ANY FORM OR BY ANY MEANS, ELECTRONIC OR MECHANICAL, INCLUDING PHOTOCOPYING, RECORDING, OR BY ANY INFORMATION RETRIEVAL SYSTEM, WITHOUT THE WRITTEN PERMISSION OF MIKLOS ARCHITECTURE. THE CONTRACTOR SHALL VERIFY AND BE RESPONSIBLE FOR ALL DIMENSIONS AND CONDITIONS OF THE SITE. THE CONTRACTOR SHALL BE RESPONSIBLE FOR OBTAINING ALL NECESSARY PERMITS AND APPROVALS FROM THE APPROPRIATE AGENCIES. 

PROJECT
PROPOSED NEW MIXED USE BUILDING
405 SOUTH
405 S.E. 6TH ST DELRAY BEACH FLORIDA

SITE PLAN

MIKLOS ARCHITECTURE
ARCHITECTS/PLANNERS
2263 N.W. BOCA RATON BLVD., SUITE 112, BOCA RATON, FL 33431
PH. (561) 392-6762 E-MAIL: MAIL@MIKLOSARCHITECTURE.COM
WWW.MIKLOSARCHITECTURE.COM

JOB	14916
DATE	SEPT 2018
DRAWN	JL
CHKD	QM

REVISIONS


- 2.8.2019 BLDG. DEPT. COMMENTS
- 3.15.2019 BLDG. DEPT. COMMENTS

SHEET


SP-1

OF



STATE OF FLORIDA
REGISTERED PROFESSIONAL ARCHITECT
QUINN I. MIKLOS
CORP. C. NO. AR 91602
F.S. Ch. 482.28

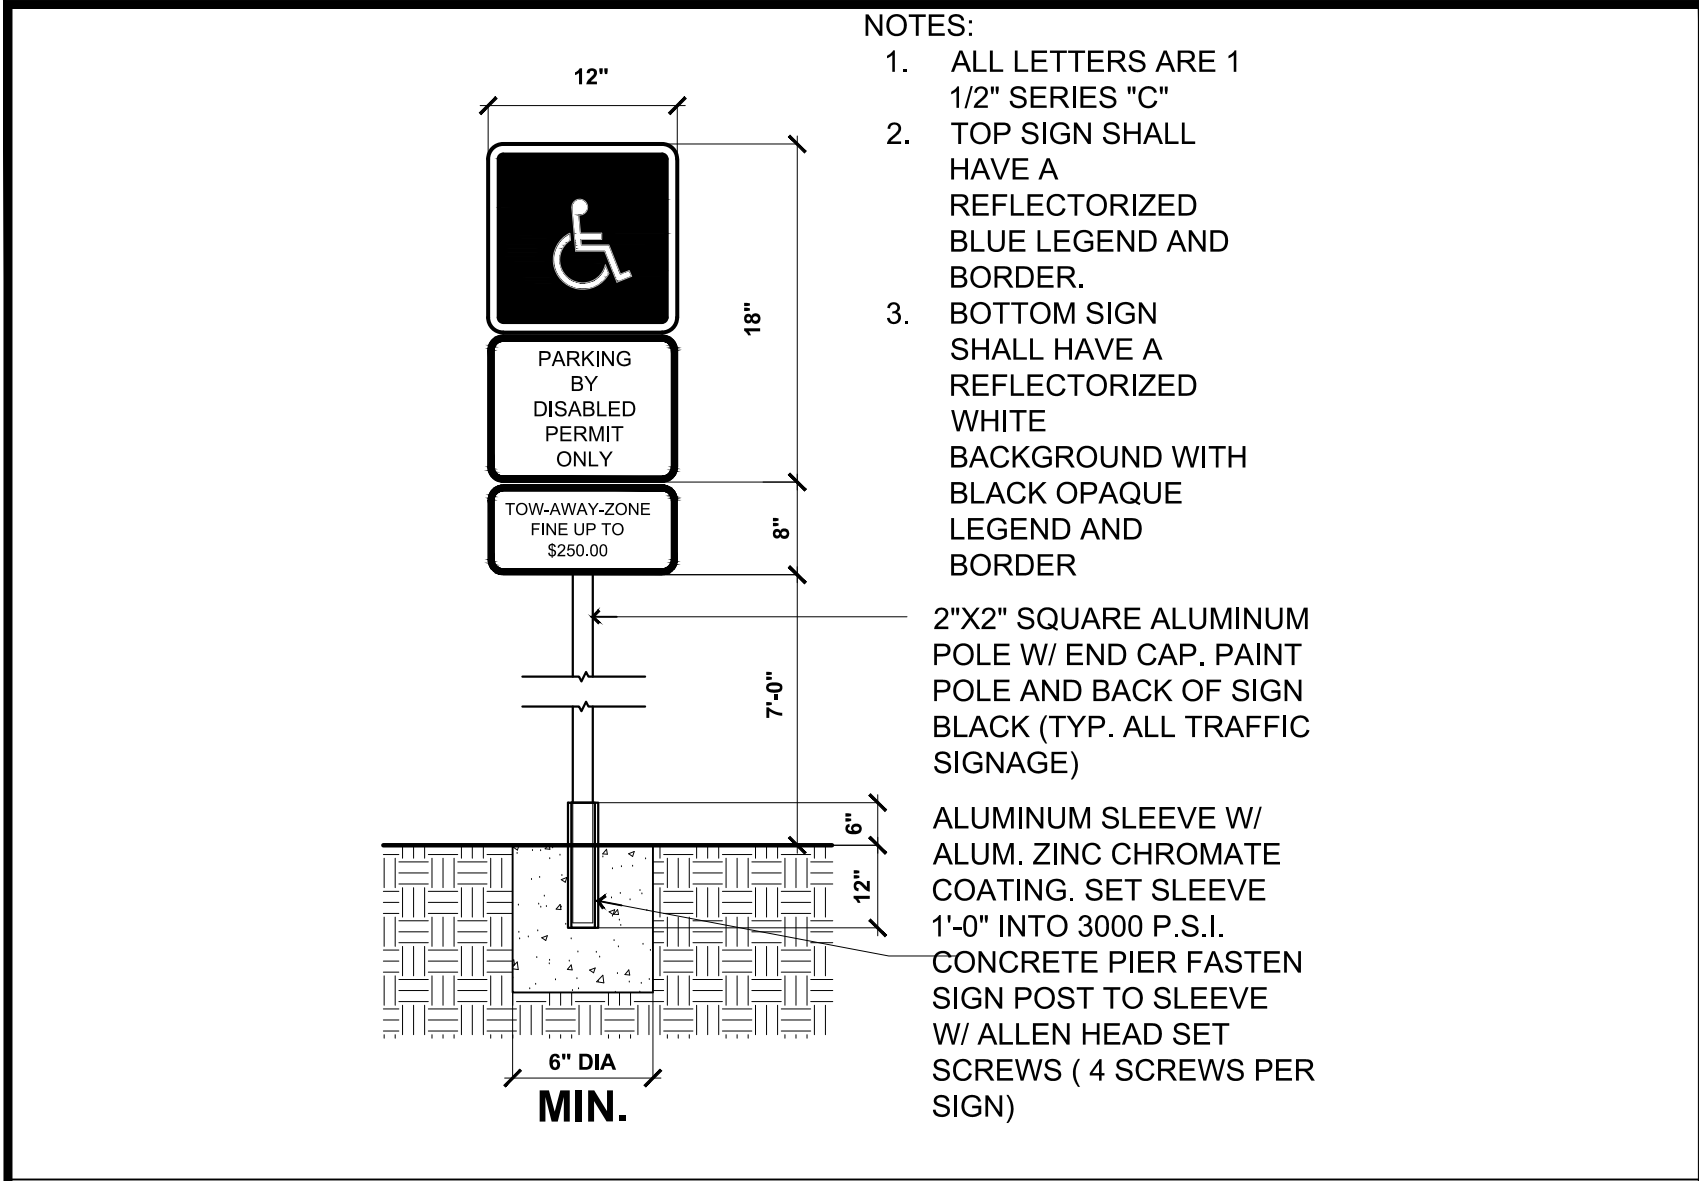


H.C. SIGNAGE AT STALL

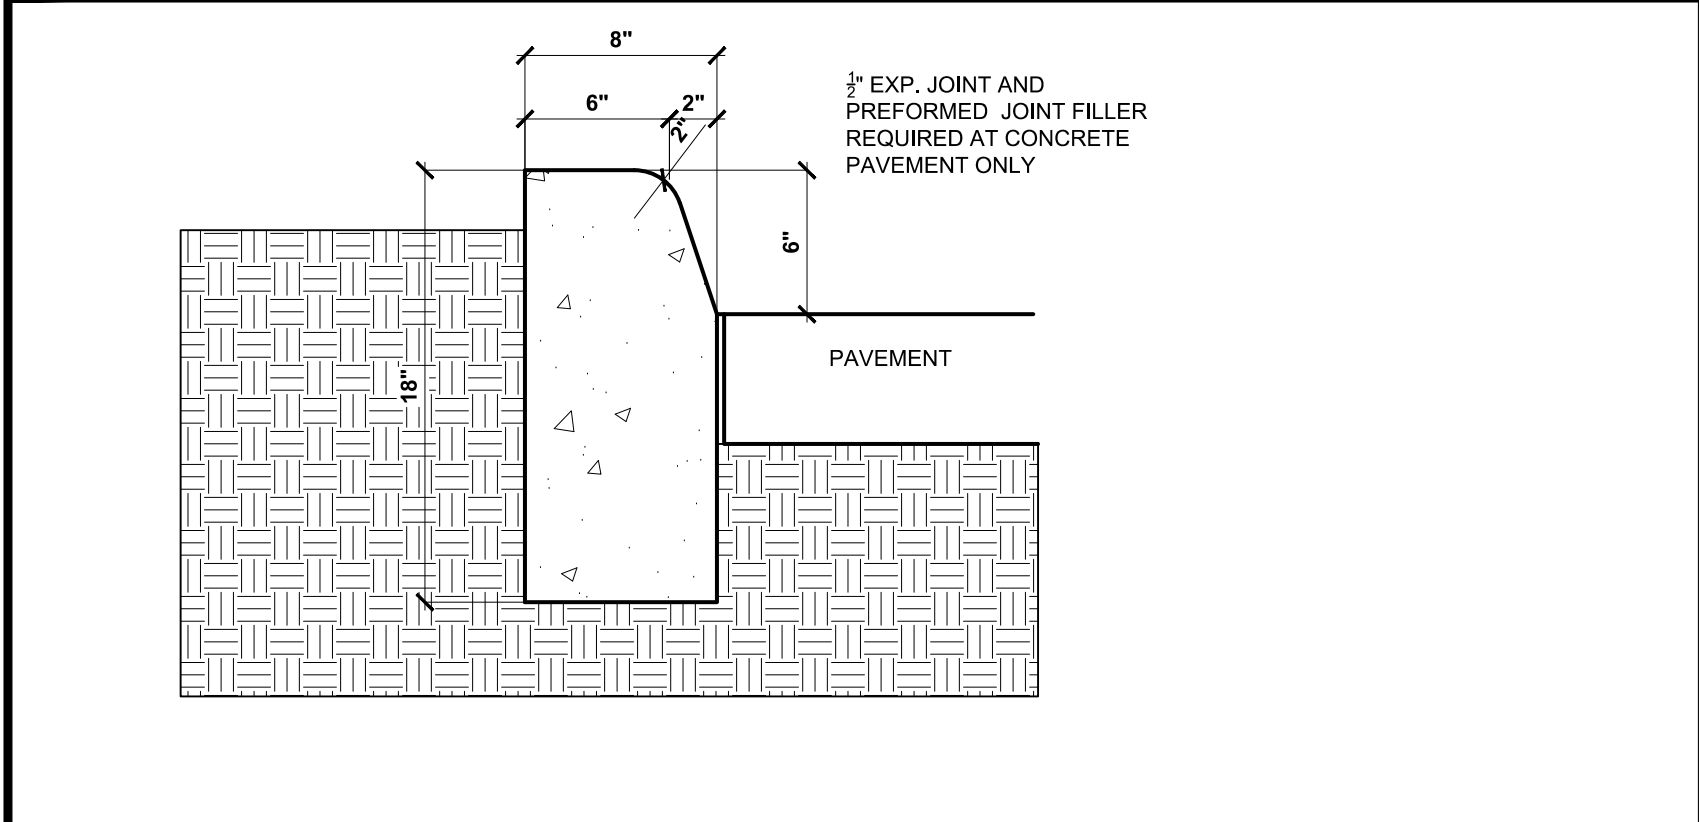


TYPE D CURB SEE CIVIL FOR GOVERNING LOCATIONS SCALE N.T.S.

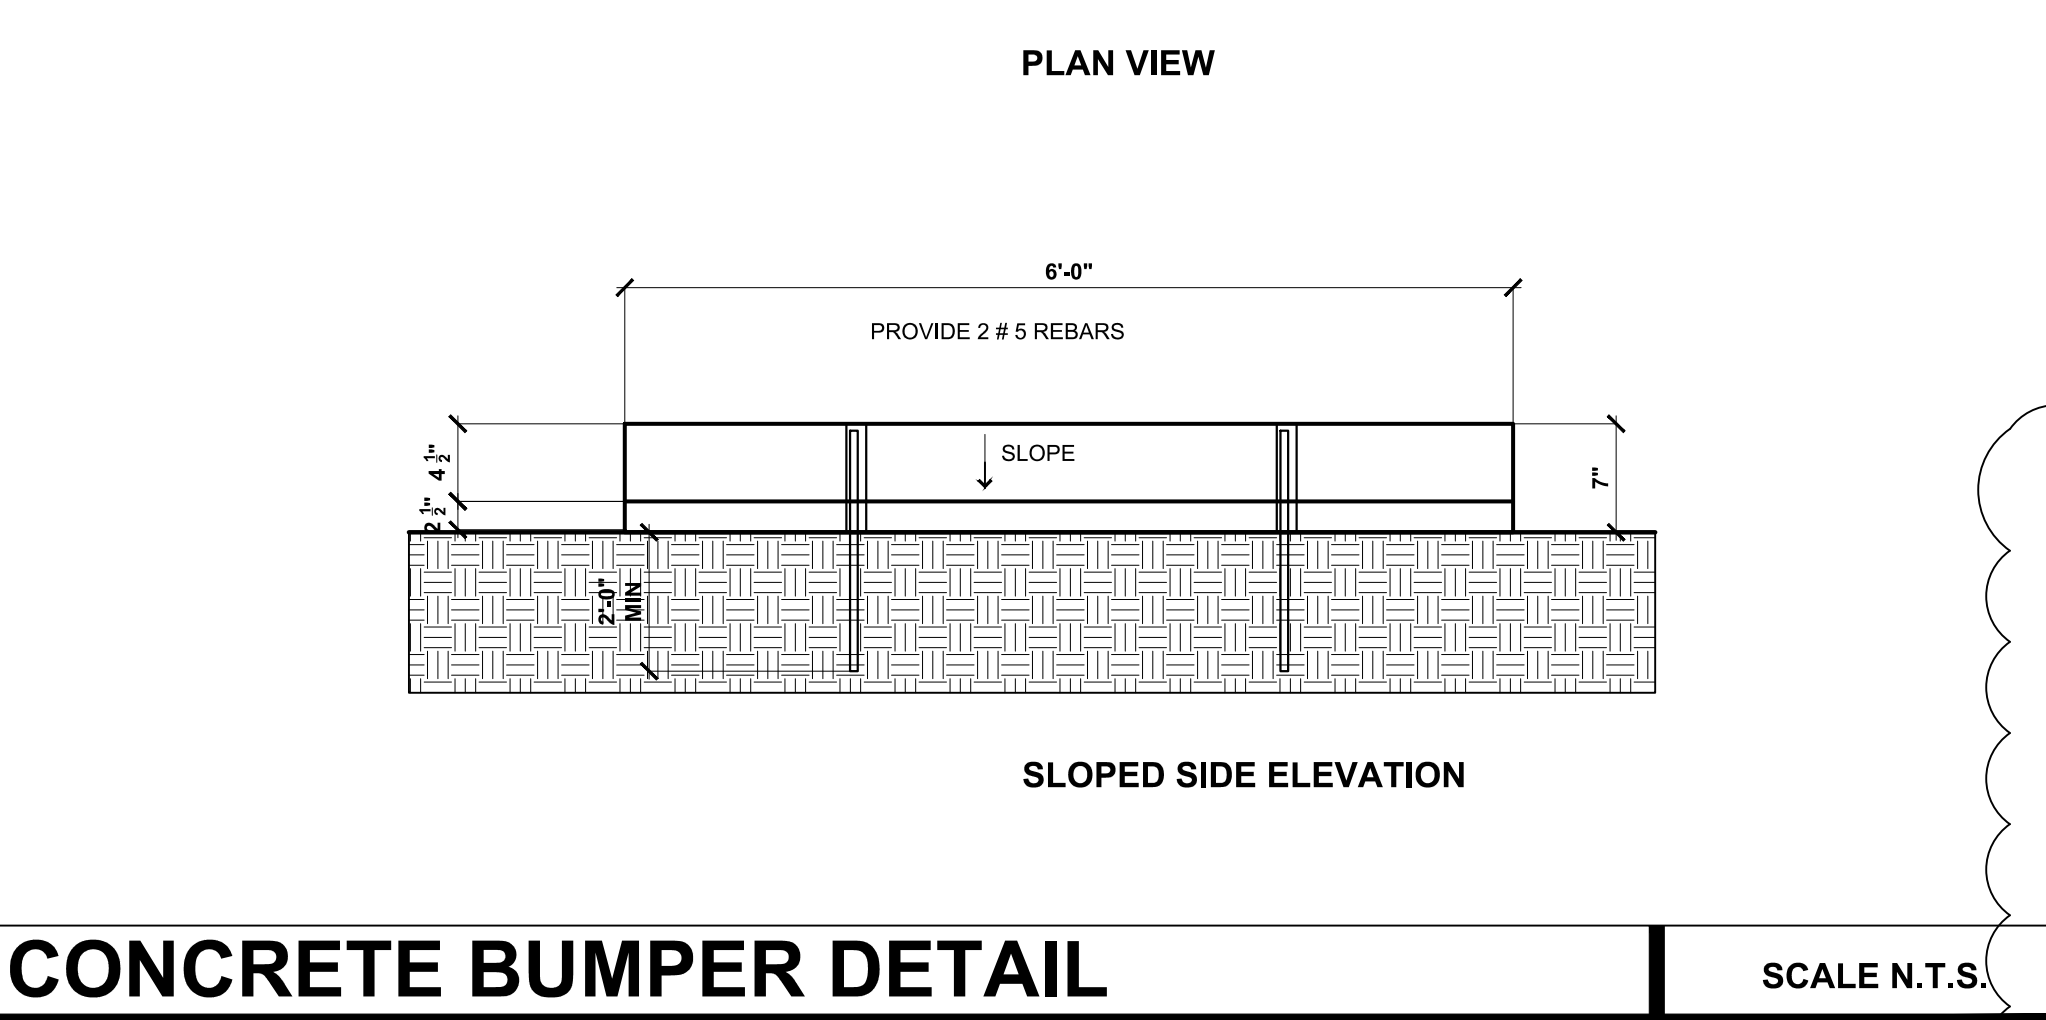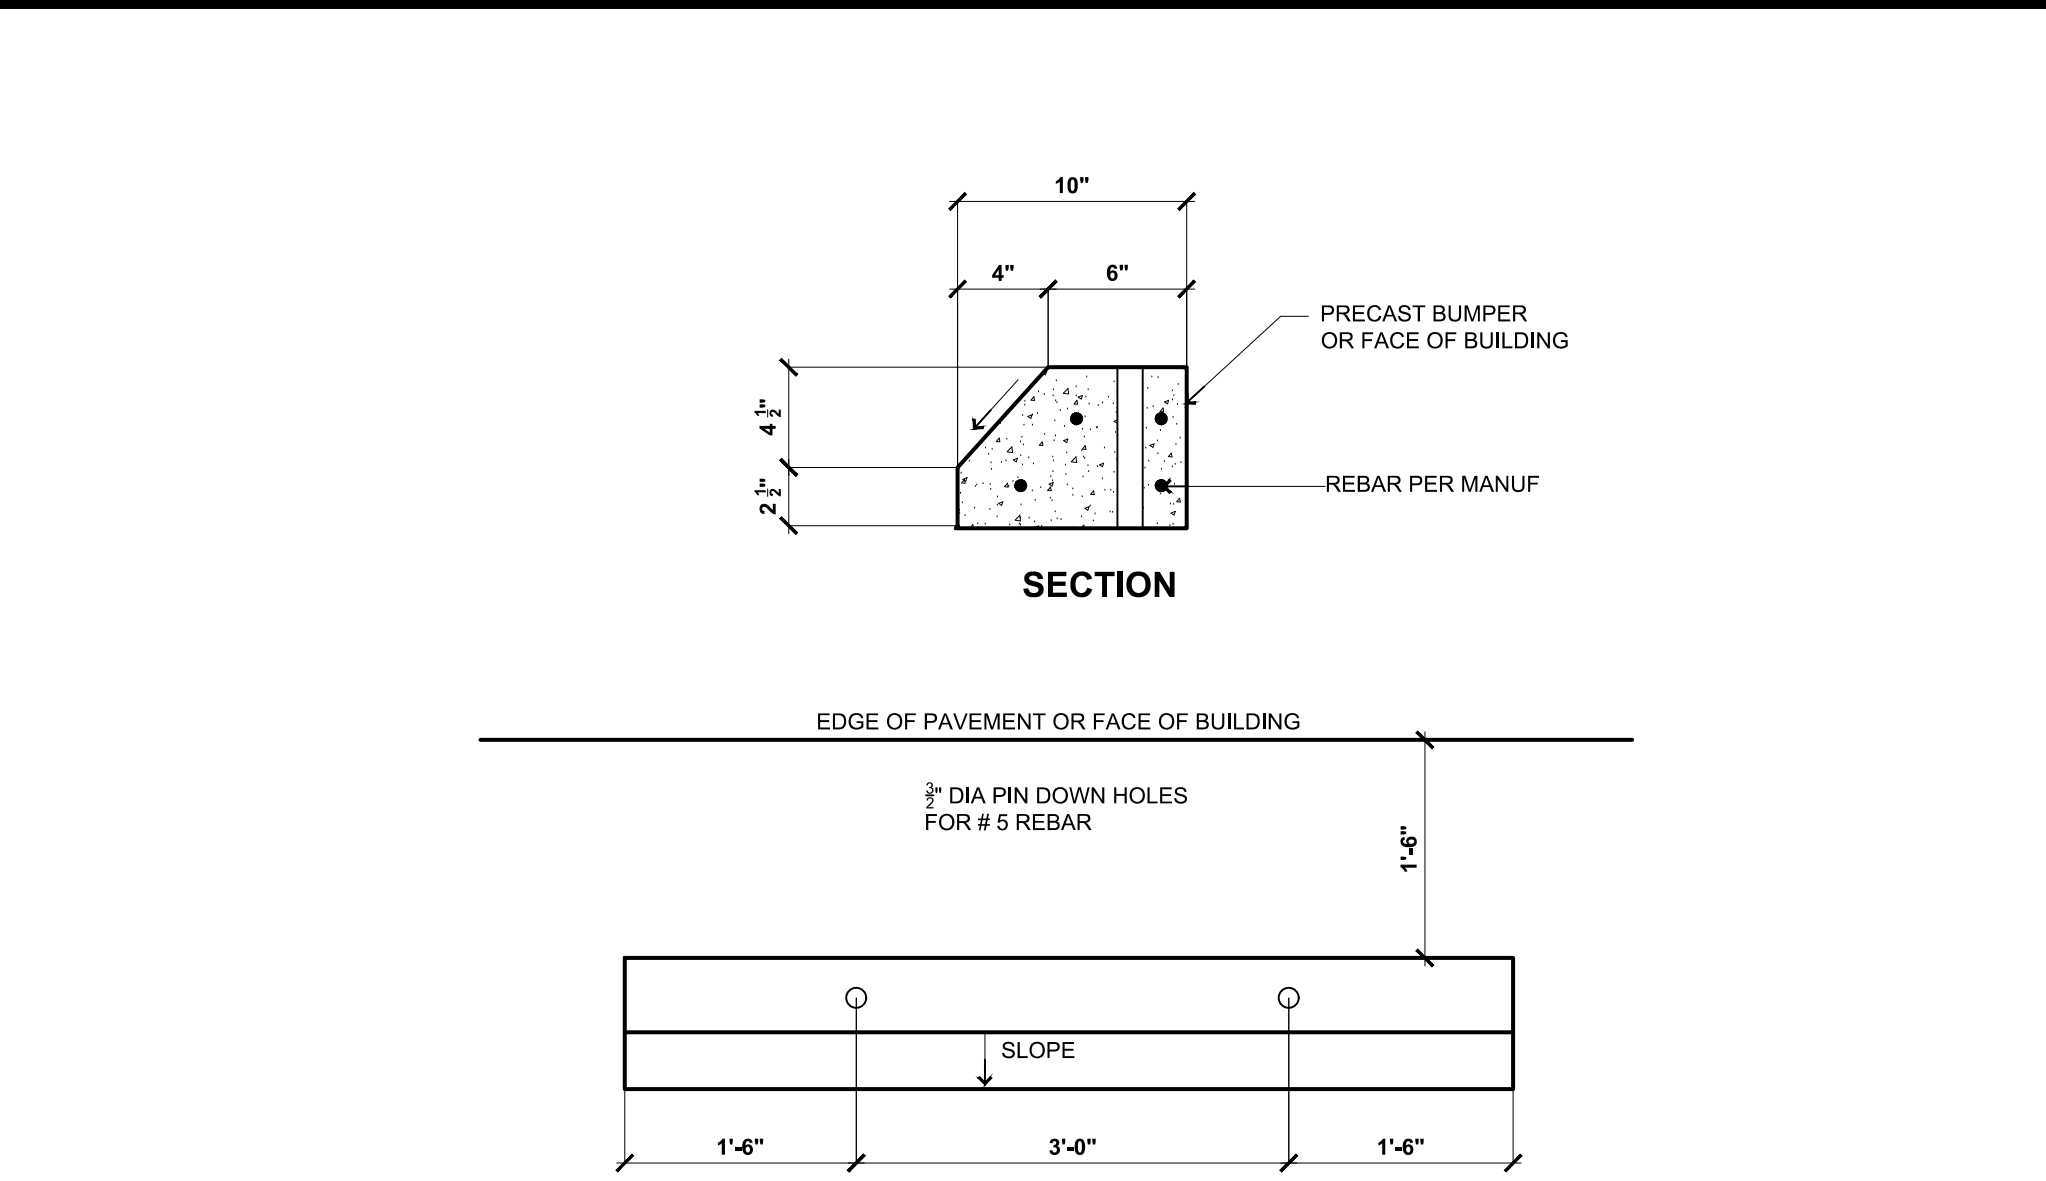


CONCRETE BUMPER DETAIL SCALE N.T.S.

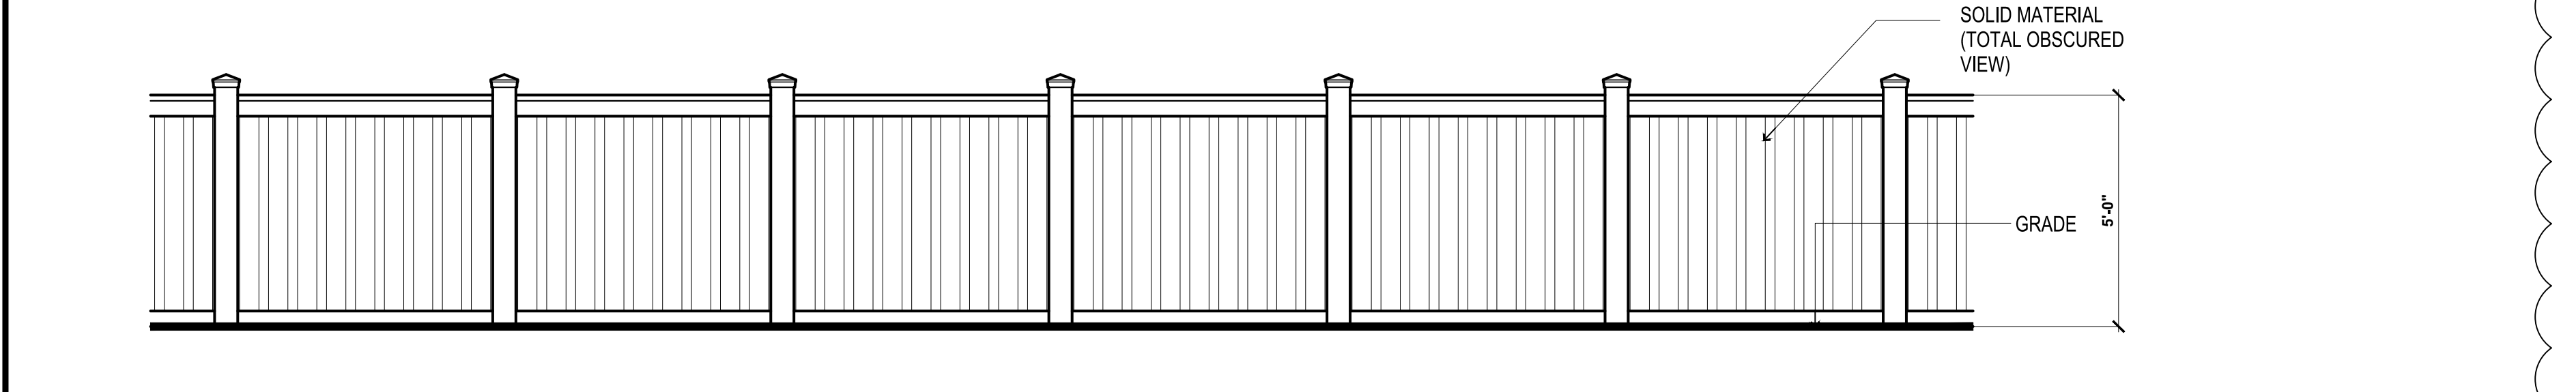

FENCE ELEVATION SCALE 1:4

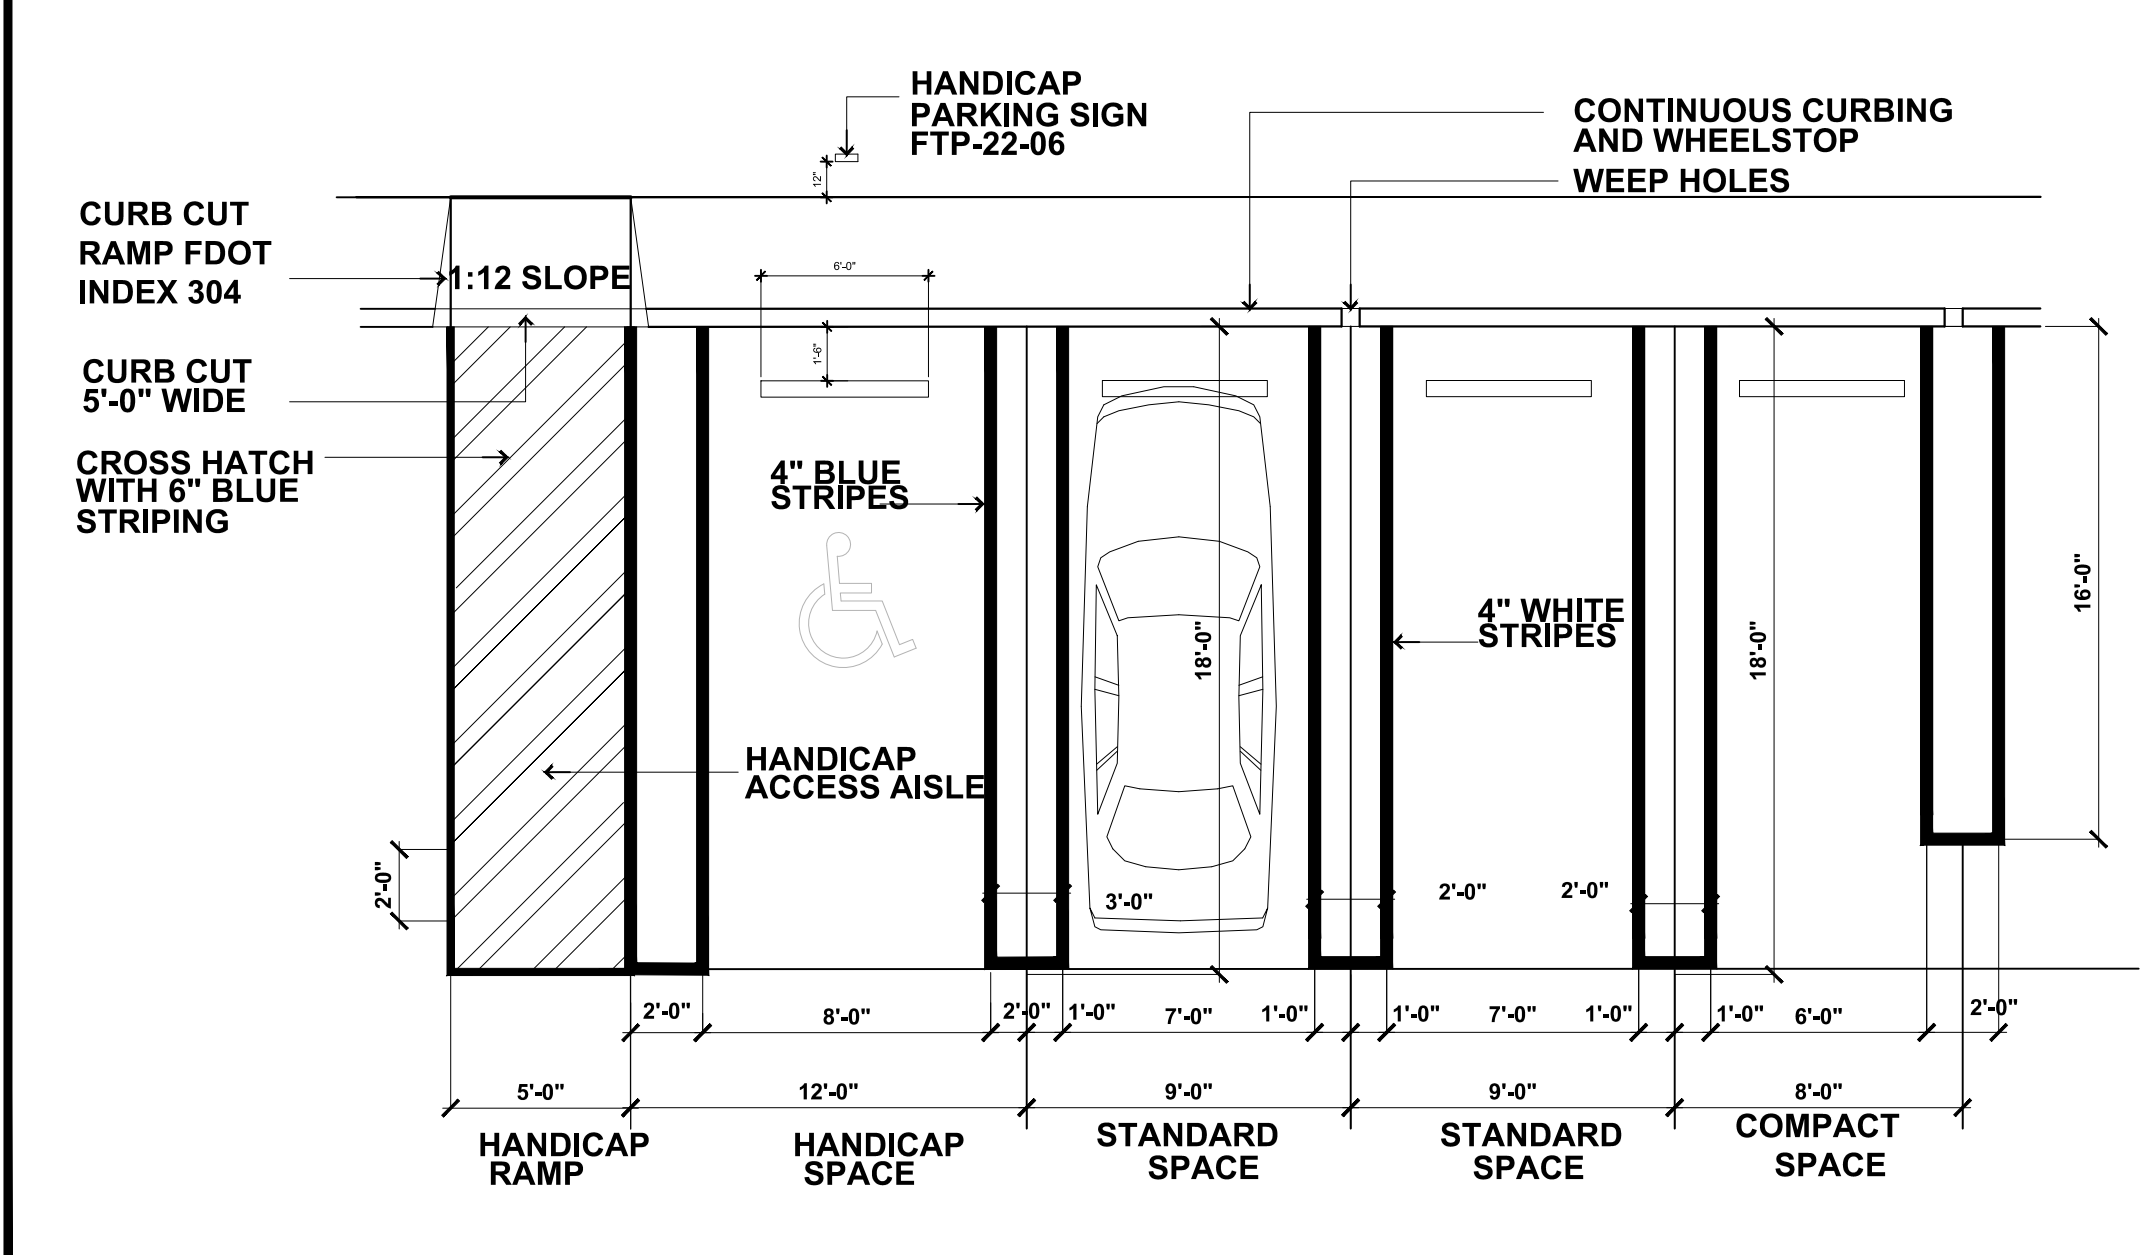

PARKING STALL DETAIL SCALE N.T.S.

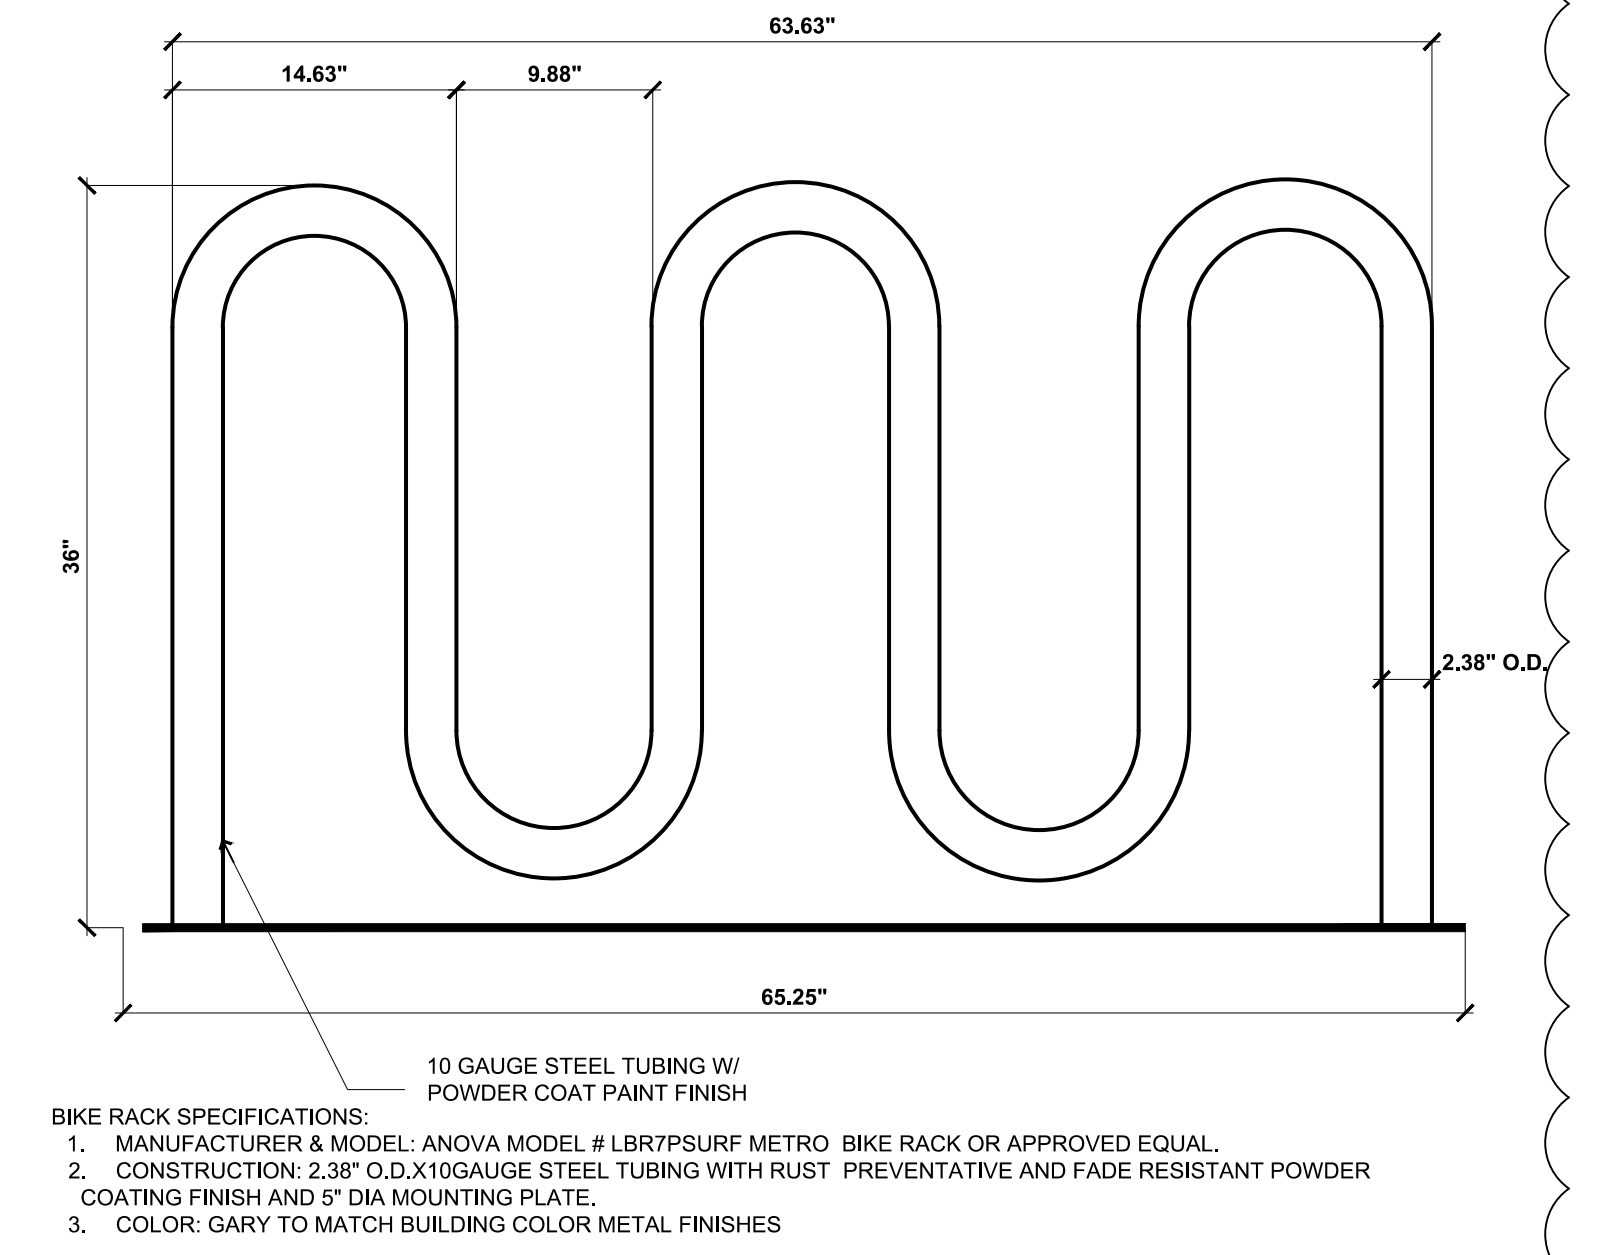

BIKE RACK DETAIL SCALE N.T.S.

SITE AND PROJECT DATA:

TOTAL SITE AREA:	11,871.00 S.F.
REQUIRED LANDSCAPED AREA:	
MIN. 25% LANDSCAPED AREA REQUIREMENT:	2,967.70 S.F.
PROVIDED LANDSCAPED AREA:	3,059.00 S.F.
% OF LANDSCAPED AREA TO SITE:	25.76 % OF LOT AREA
GROUND FLOOR AREA FOOTPRINT	3,235.7 S.F. 27.20%
PROVIDED LANDSCAPED AREA:	3,059.0 S.F. 26.75%
TOTAL PAVED AREA	5,576.3 S.F. 46.05 %
	11,871.00 S.F.

ZONING: GC (GENERAL COMMERCIAL)

RESIDENTIAL CALCULATIONS

DENSITY CALCULATIONS:
ALLOWABLE DENSITY 12 UNITS PER ACRE
1 ACRE (43560 S.F.)/12= 3630 S.F.
SITE AREA (11871 S.F.)/3630= 3.2 UNITS ALLOWABLE
RESIDENTIAL UNITS PROVIDED 3
RESIDENTIAL PARKING
2-BEDROOM UNITS @ 2.5 CARS/UNIT 5 CARS
1-1BEDROOM UNIT @ 1.5 CARS/UNIT 2 CARS
CARS REQUIRED 7 CARS
CARS PROVIDED 7 CARS
COMPACT 1 CAR
STANDARD 6 CARS

	UNIT A	UNIT B	UNIT C
GROUND FLOOR	GARAGE 193.8 S.F. A/C AREA 261.5 S.F.	GARAGE 235.0 S.F. A/C AREA 116.7 S.F.	GARAGE 267.1 S.F. A/C AREA 120.7 S.F.
SECOND FLOOR	A/C AREA 1,376.7 S.F. BALC. 35.4 S.F.	A/C AREA 1,049.4 S.F. BALC. 35.4 S.F.	A/C AREA 1,142.1 S.F. BALC. 35.4 S.F.
THIRD FLOOR	A/C AREA 1,204.4 S.F. BALC. 50.0 S.F.	A/C AREA 931.8 S.F. BALC. 68.0 S.F.	A/C AREA 1,027.7 S.F. BALC. 64.0 S.F.
A/C AREA TOTAL FLOOR	A/C AREA 2,774.9 S.F.	A/C AREA 2,097.9 S.F.	A/C AREA 2,290.5 S.F.
BALCONY TOTAL	BALC. 85.4 S.F.	BALC. 103.4 S.F.	BALC. 99.4 S.F.
GRAND TOTAL	2860.3 S.F.	2201.3S.F.	2389.9 S.F.

OCCUPANT LOAD AS PER FBC 2017 TABLE 1004.1.2
BUSINESS OCCUPANCY 100 S.F. GROSS AREA PER OCCUPANT:
TOTAL BUSINESS BUILDING GROSS AREA: 2046.0
TOTAL OCCUPANT LOAD FOR BUSINESS OCCUPANCY 21 OCCUPANTS


SHARED PARKING CALCULATIONS TABLE

USE	REQUIRED	WEEKDAY			WEEKEND		
		NIGHT MIDNIGHT TO 6 AM	DAY 9 AM TO 4 PM	EVENING 6 PM TO MIDNIGHT	DAY 9 AM TO 4 PM	EVENING 6 PM TO MIDNIGHT	
RESIDENTIAL	1.5	100 % 1.5	60 % 0.9	90 % 1.35	80 % 1.2	90 % 1.35	
OFFICE	8.18	5 % 0.409	100 % 8.18	10 % 0.818	10 % 0.818	5 % 0.409	
COMMERCIAL/ RETAIL		5 % 0	70 % 0	90 % 0	100 % 0	70 % 0	
HOTEL		80 % 0	80 % 0	100 % 0	80 % 0	100 % 0	
RESTAURANT		10 % 0	50 % 0	100 % 0	50 % 0	100 % 0	
ENTERTAINMENT /REC		10 % 0	40 % 0	100 % 0	80 % 0	100 % 0	
RESERVED PARKING		100 % 0	100 % 0	100 % 0	100 % 0	100 % 0	
OTHER	7	100 % 7	100 % 7	100 % 7	100 % 7	100 % 7	
TOTAL	17	9	16	9	9	9	

ACCORDING TO LDR SECTION 4.3.4-DEVELOPMENT STANDARDS MATRIX FOR NON-RESIDENTIAL ZONING DISTRICTS. THE FOLLOWING APPLY TO GC (GENERAL COMMERCIAL) ZONING DISTRICTS:

GC	MIN LOT SIZE (ACRES)	MIN. LOT WIDTH (FT.)	MIN. LOT DEPTH (FT.)	MIN. LOT FRONTAGE (FT.)	MIN OPEN SPACE (%)	MIN FRONT SETBACK (FT.)	MIN SIDE INTERIOR SETBACK (FT.)-N	MIN SIDE INTERIOR SETBACK (FT.)-S	MIN REAR SETBACK (FT.)	MAX. BLDG HEIGHT (FT.)	MIN.** US-1 LANDSCAPE BUFFER (FT.)
REQUIRED	0	0	0	0	25	10	10	10	10	48	10
PROVIDED	0.27	119.45	122.64	119.45	26.75	10	10	10	10	41	10

GC ZONING TABULATION

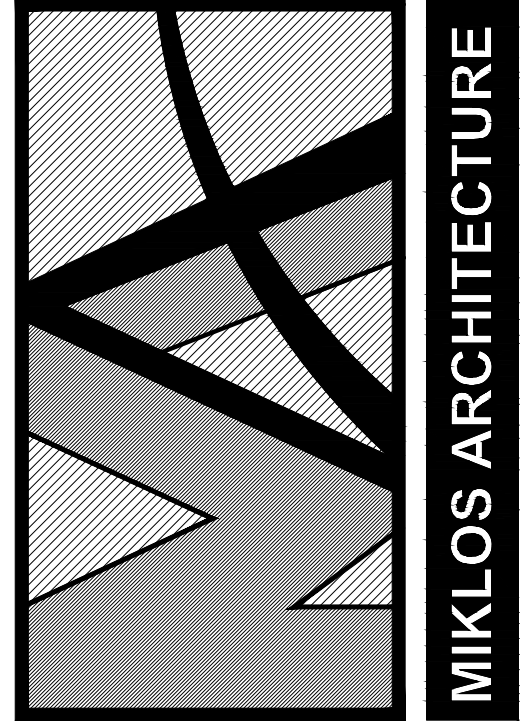

COPYRIGHT 2018 BY
MIKLOS ARCHITECTURE
ALL RIGHTS RESERVED

NO PART OF THIS PLAN OR DESIGN MAY BE REPRODUCED OR TRANSMITTED IN ANY FORM OR BY ANY MEANS, ELECTRONIC OR MECHANICAL, INCLUDING PHOTOCOPYING, RECORDING OR ANY INFORMATION RETRIEVAL SYSTEM, WITHOUT THE WRITTEN APPROVAL OF MIKLOS AND ASSOCIATES P.A. NO DERIVATIVE WORKS OF THIS PLAN MAY BE MADE WITHOUT PRIOR WRITTEN PERMISSION. THE CONTRACTOR SHALL VERIFY AND BE RESPONSIBLE FOR ALL DIMENSIONS AND CONDITIONS DEPICTED ON THESE DRAWINGS. WRITTEN DIMENSIONS ON THESE DRAWINGS SHALL HAVE PRECEDENCE OVER SCALED DIMENSIONS. MIKLOS AND ASSOCIATES P.A. MUST BE NOTIFIED OF ANY DISCREPANCIES FOUND AND ASSUMES NO LIABILITY FOR THE UNAUTHORIZED USE OF THESE PLANS, DRAWINGS AND SPECIFICATIONS.

PROPOSED NEW MIXED USE BUILDING
405 SOUTH
405 S.E. 6TH ST DELRAY BEACH FLORIDA
MIKLOS ARCHITECTURE
ARCHITECTS/PLANNERS
2263 N.W. BOCA RATON BLVD, SUITE 112 BOCA RATON, FL 33431
PH: (561) 392-6762 E-MAIL: MAIL@MIKLOSARCHITECTURE.COM
WWW.MIKLOSARCHITECTURE.COM

JOB	14916
DATE	SEPT 2018
DRAWN	JL
CHKD	QM

REVISIONS

2.8.2019 BLDG. DEPT. COMMENTS

SHEET

SP-2

OF

2

SEAL

QUINN I. MIKLOS AR 01602
CORP. CERT. NO. AA0002282