
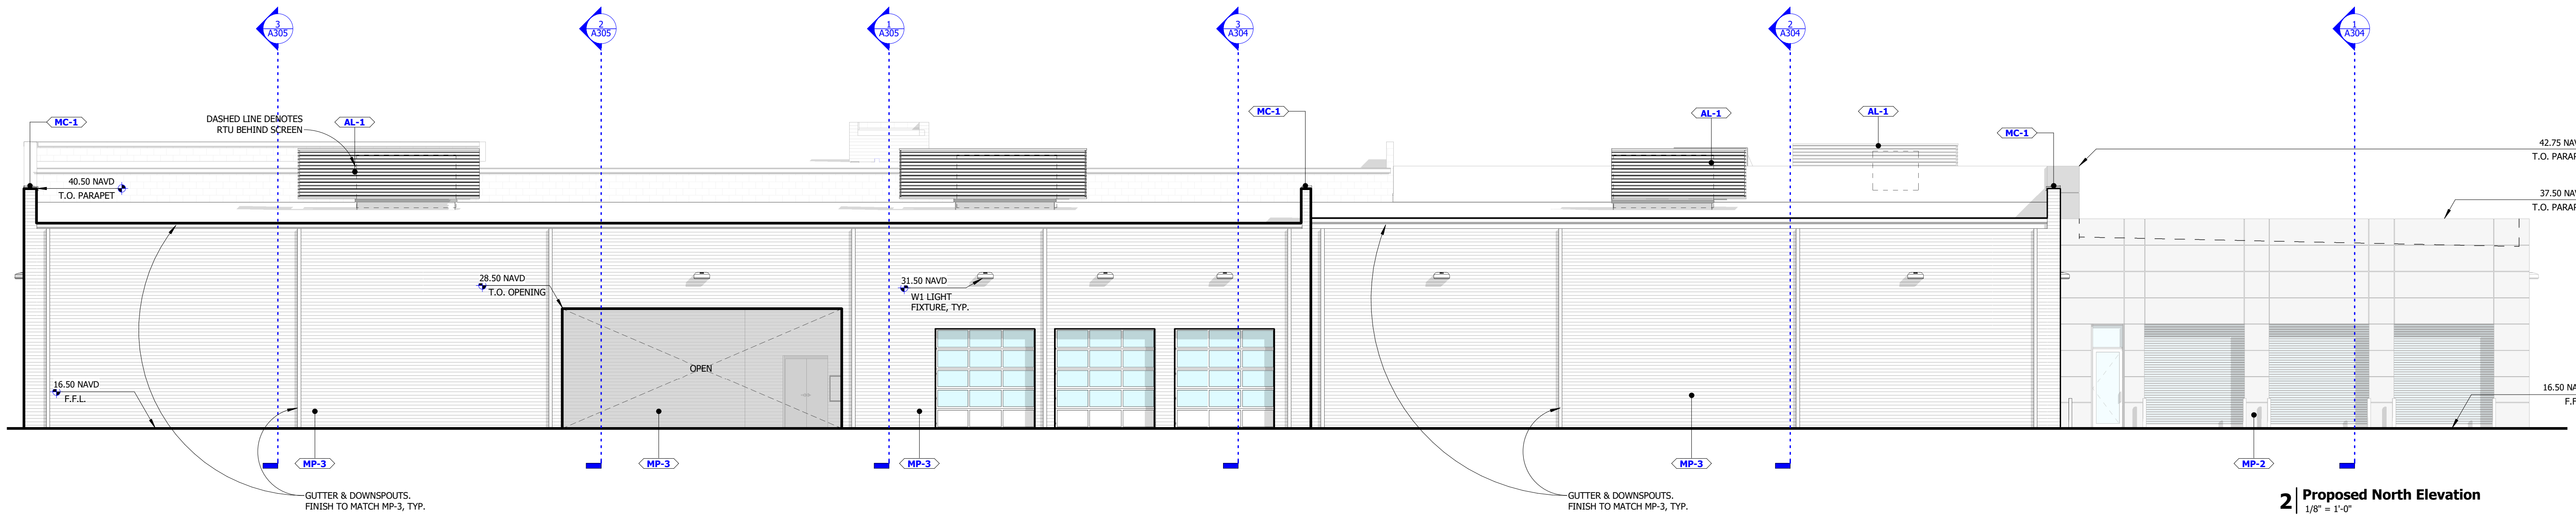


MATERIAL LEGEND					
CODE	MATERIAL	MANUFACTURER	PRODUCT	SERIES/SIZE	COLOR / FINISH
MP-1	METAL PANEL - ACM	3A COMPOSITES	ALUCOBOND PE	---	JLR SUNSHINE GREY METALLIC
MP-2	METAL PANEL - ACM	3A COMPOSITES	ALUCOBOND PE	---	JLR CHAMPAGNE METALLIC 194A2046CR
MP-3	CORRUGATED PANEL	BERRIDGE MANUFACTURING	FASCIA PANEL SYSTEM	HR-16	SILVER (TO MATCH RAL9006)
MC-1	METAL COPING	OMG ROOFING PRODUCTS	TITANIUM	A-32	SILVER (TO MATCH RAL9006)
GL-1	INSULATED GLAZING	VITRO ARCHITECTURAL GLASS	STARPHIRE	1-1/4" IMPACT	CLEAR
AL-1	ARCHITECTURAL LOUVER SCREEN	ROOF SCREEN MANUFACTURING	VISIONGUARD	L10	SILVER (TO MATCH RAL9006)

- PROPOSED ELEVATION LEGEND**
- SYMBOLS / TAGS**
- 0' - 0"
 - N.A.V.D. ELEVATION (U.N.O.)
 - SPOT ELEVATION SYMBOL
 - EIFS-1
 - ELEVATION MATERIAL TAG, SEE FINISH SCHEDULE
 - DOT ON END OF LEADER INDICATES MATERIAL BEING REFERENCED / TAGGED
 - GLASS WATERMARK SYMBOL (ENLARGED FOR CLARITY)
 - SYMBOL FOR FINISH / MATERIAL ALIGNMENT "AL" = ALIGN
 - ARROWS ON END OF LEADER INDICATES FINISH / MATERIAL BEING REFERENCE TO ALIGN, G.C. TO COORD.

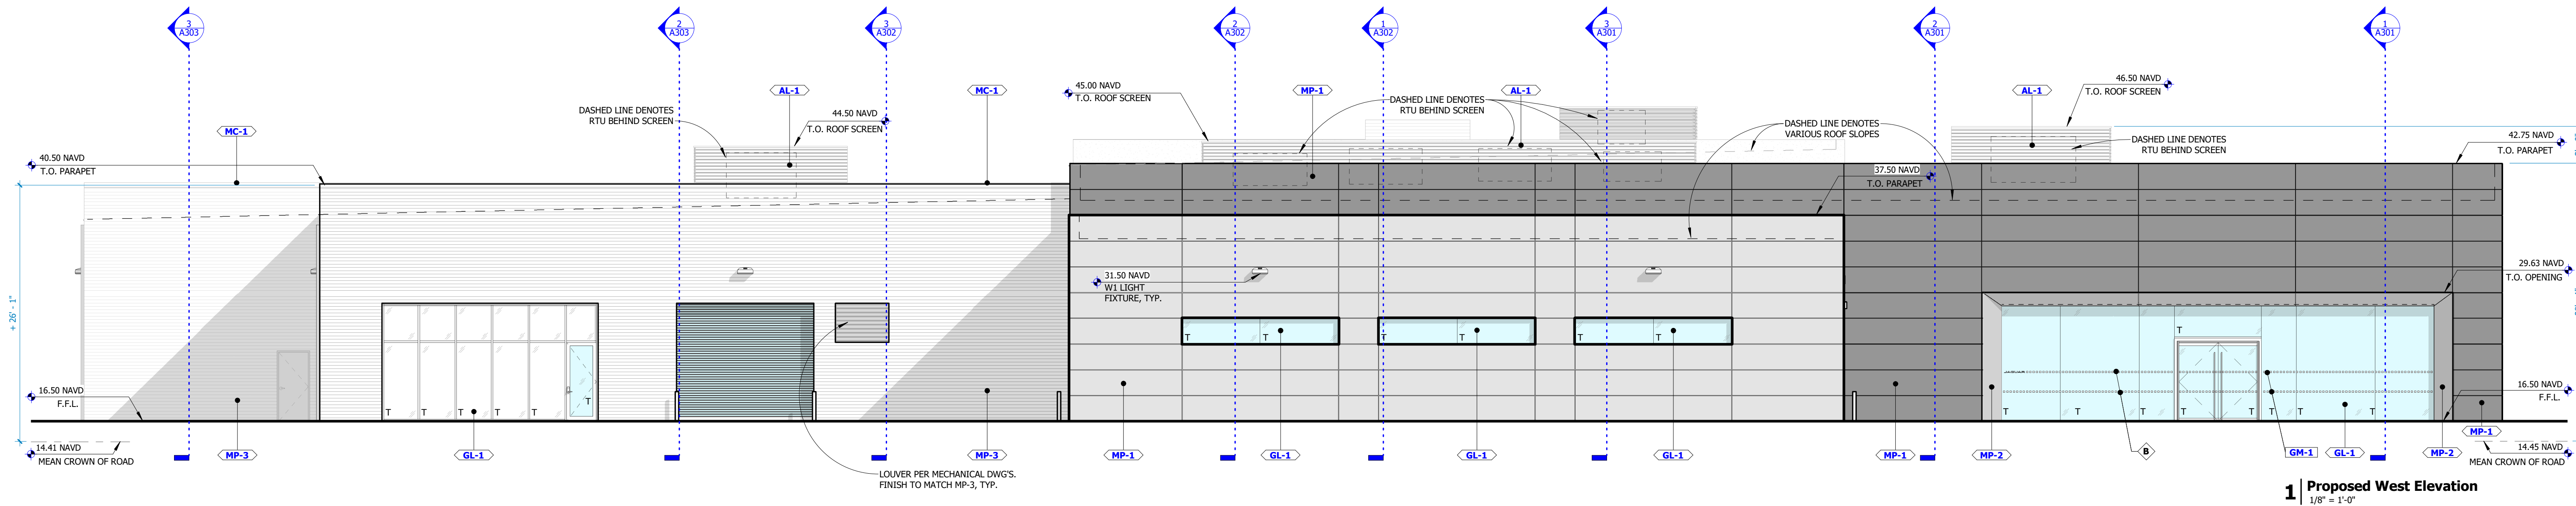

SPARC+
ARCHITECTURE
STUDIOS

Client :
AUTONATION
200 SW 1ST AVE, SUITE 1400
FT. LAUDERDALE, FL 33301

Project Information :
Project Number : 180828
Drawn By : JC
Checked By : BY
Approved By : ARCH

Jaguar Land Rover Delray Beach
1111 Linton Blvd.
Delray Beach, FL 33444

Copyright (c) 2019 SPARC+, LLC.

All reports, plans, specifications, computer files, field data, notes and other documents & instruments prepared by SPARC+, LLC. shall retain all common law, statutory and other reserved rights, including copyright thereto.

This drawing may not be reproduced in whole or in part without written permission of SPARC+, LLC. It is to be returned upon request. Scales as stated are only valid on the original drawings.

Rev	Date	Comments
	10/10/18	City Review
	05/24/19	City Review 2



Signed & Sealed :

Sheet Title :
Exterior Elevations - Cont.

Sheet Number :
A202

released for construction


Rev	Date	Comments
	10/10/18	City Review
	05/24/19	City Review 2

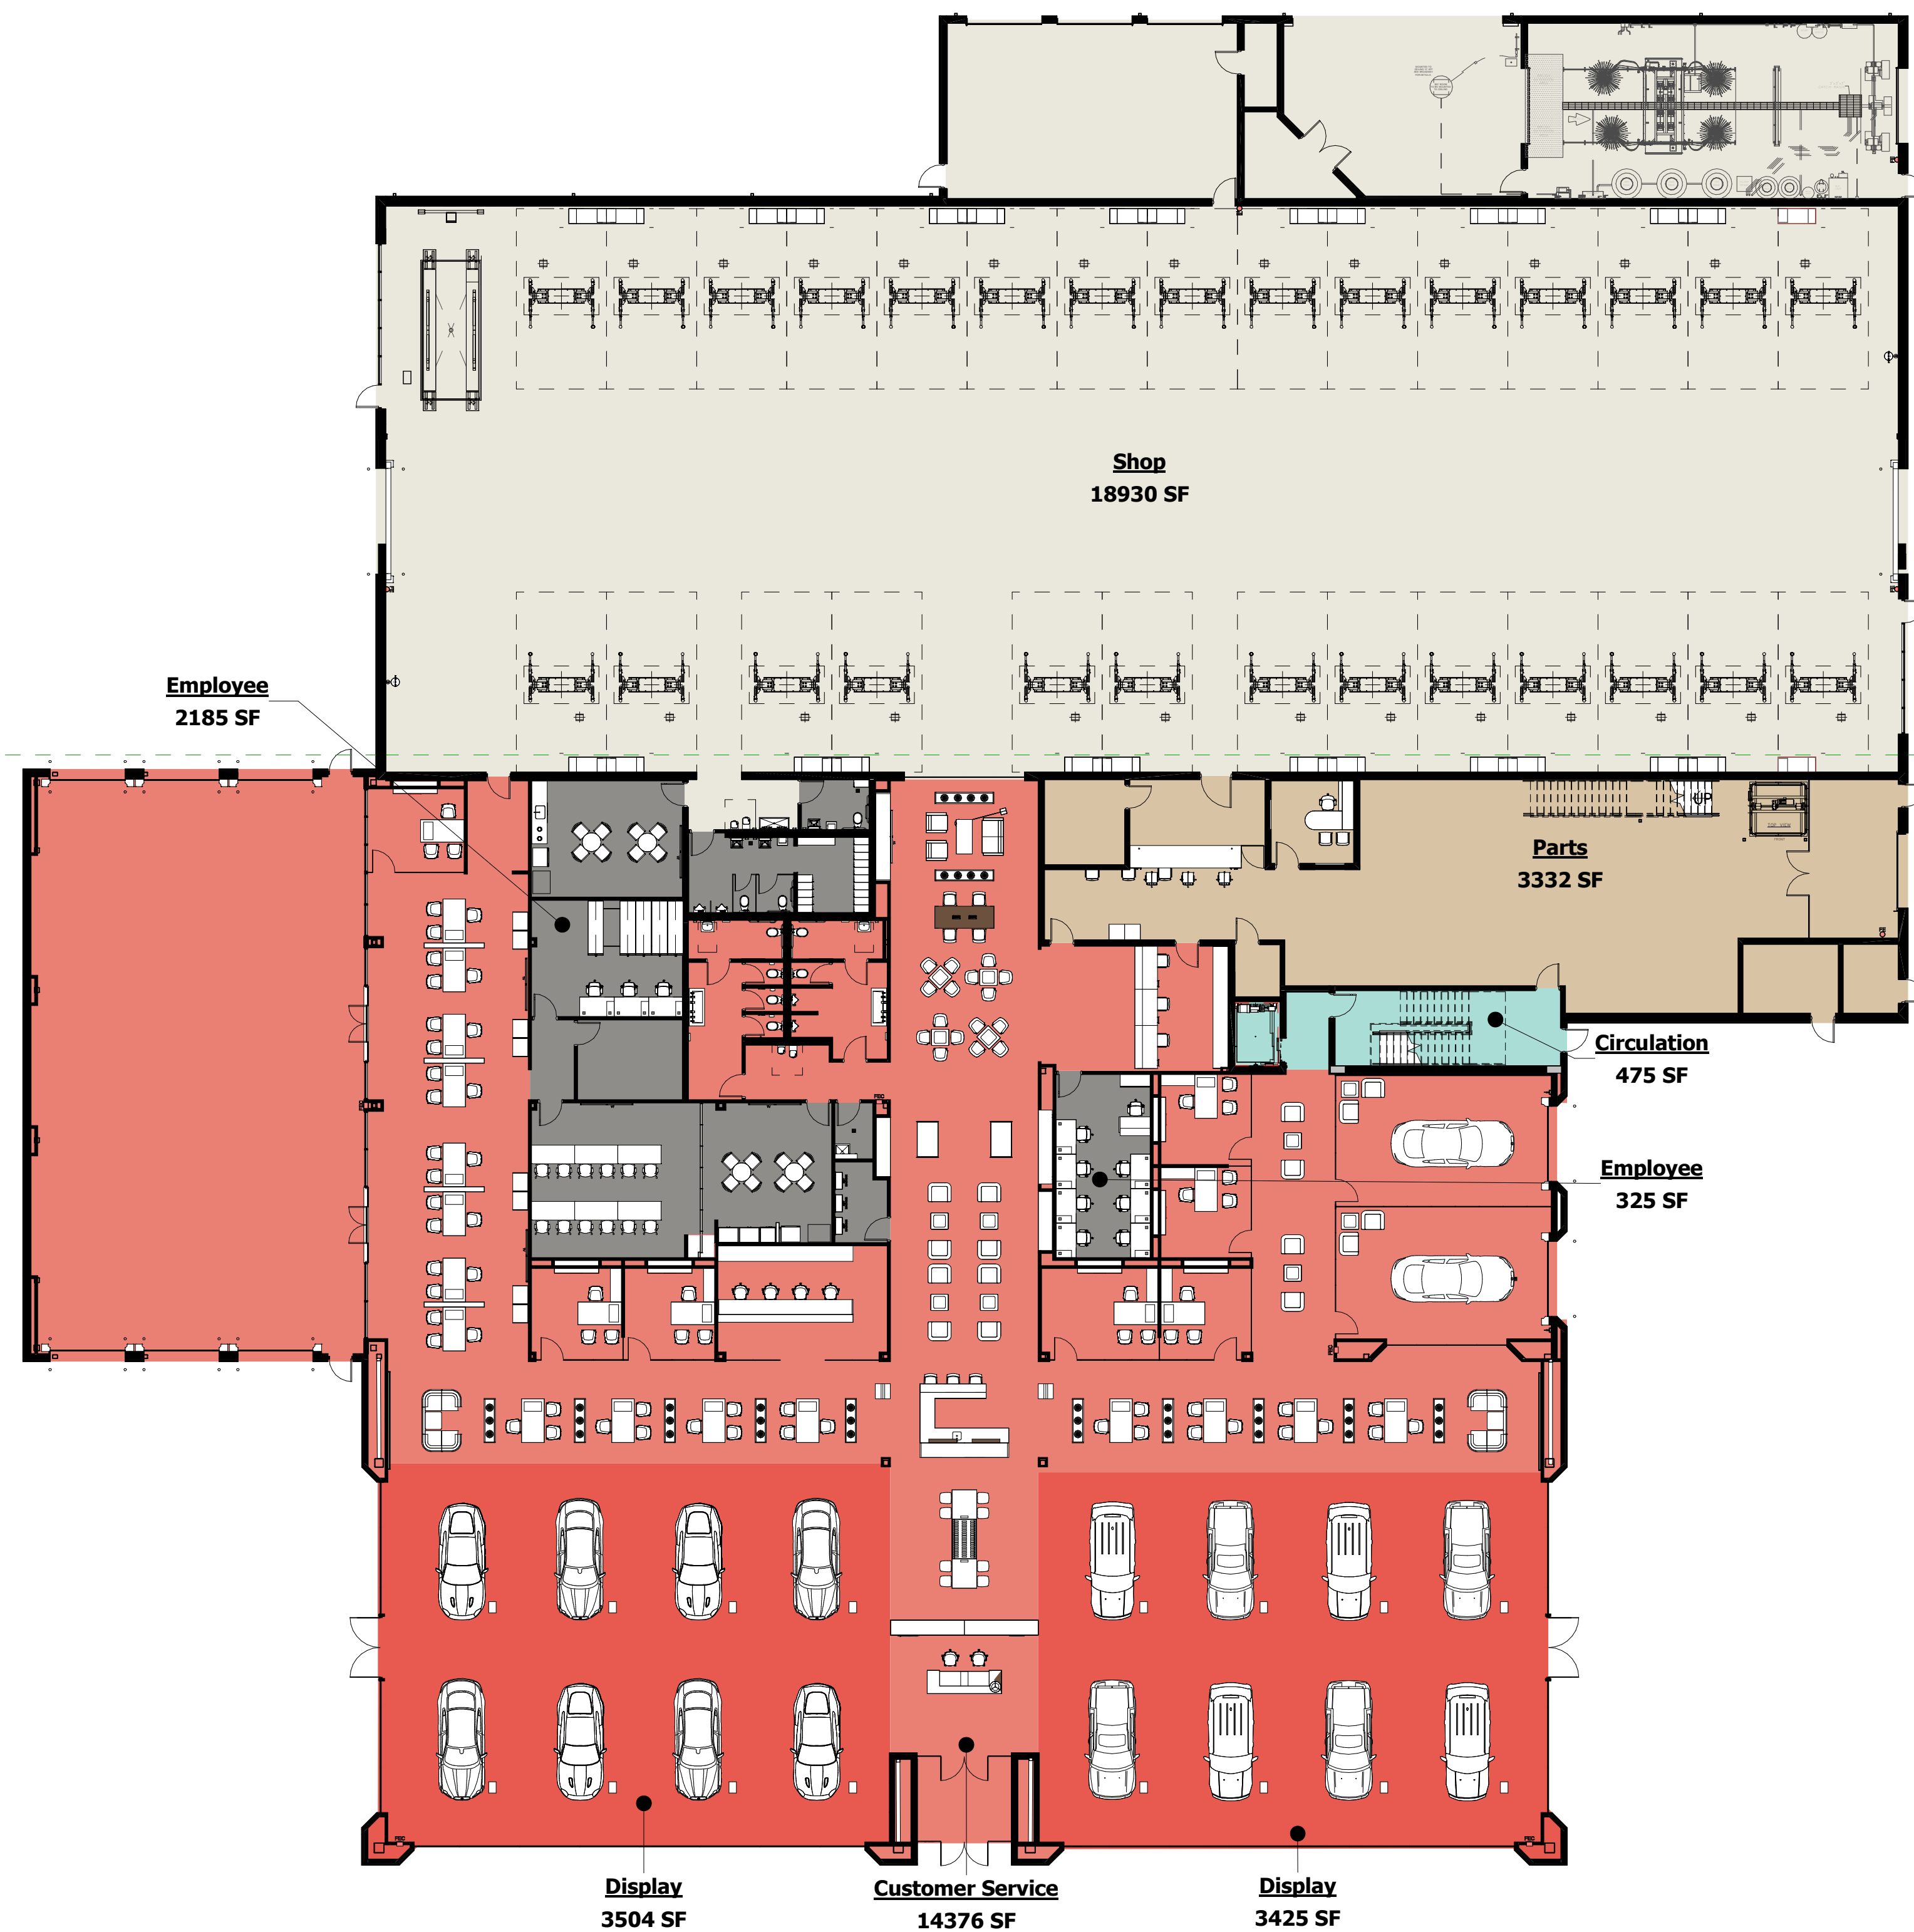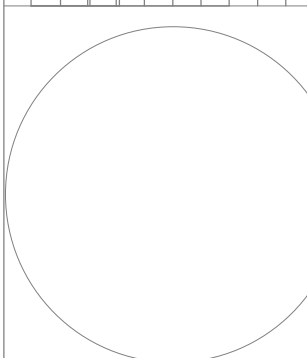

1 | Proposed First Floor Area Plan
1/16" = 1'-0"

Building Area Legend

Circulation	- 1,136 SF
Customer Service	- 14,166 SF
Display	- 7,050 SF
Employee	- 9,946 SF
Parts	- 7,908 SF
Shop	- 19,008 SF
Calc	AREA TOTAL - 59,214 SF

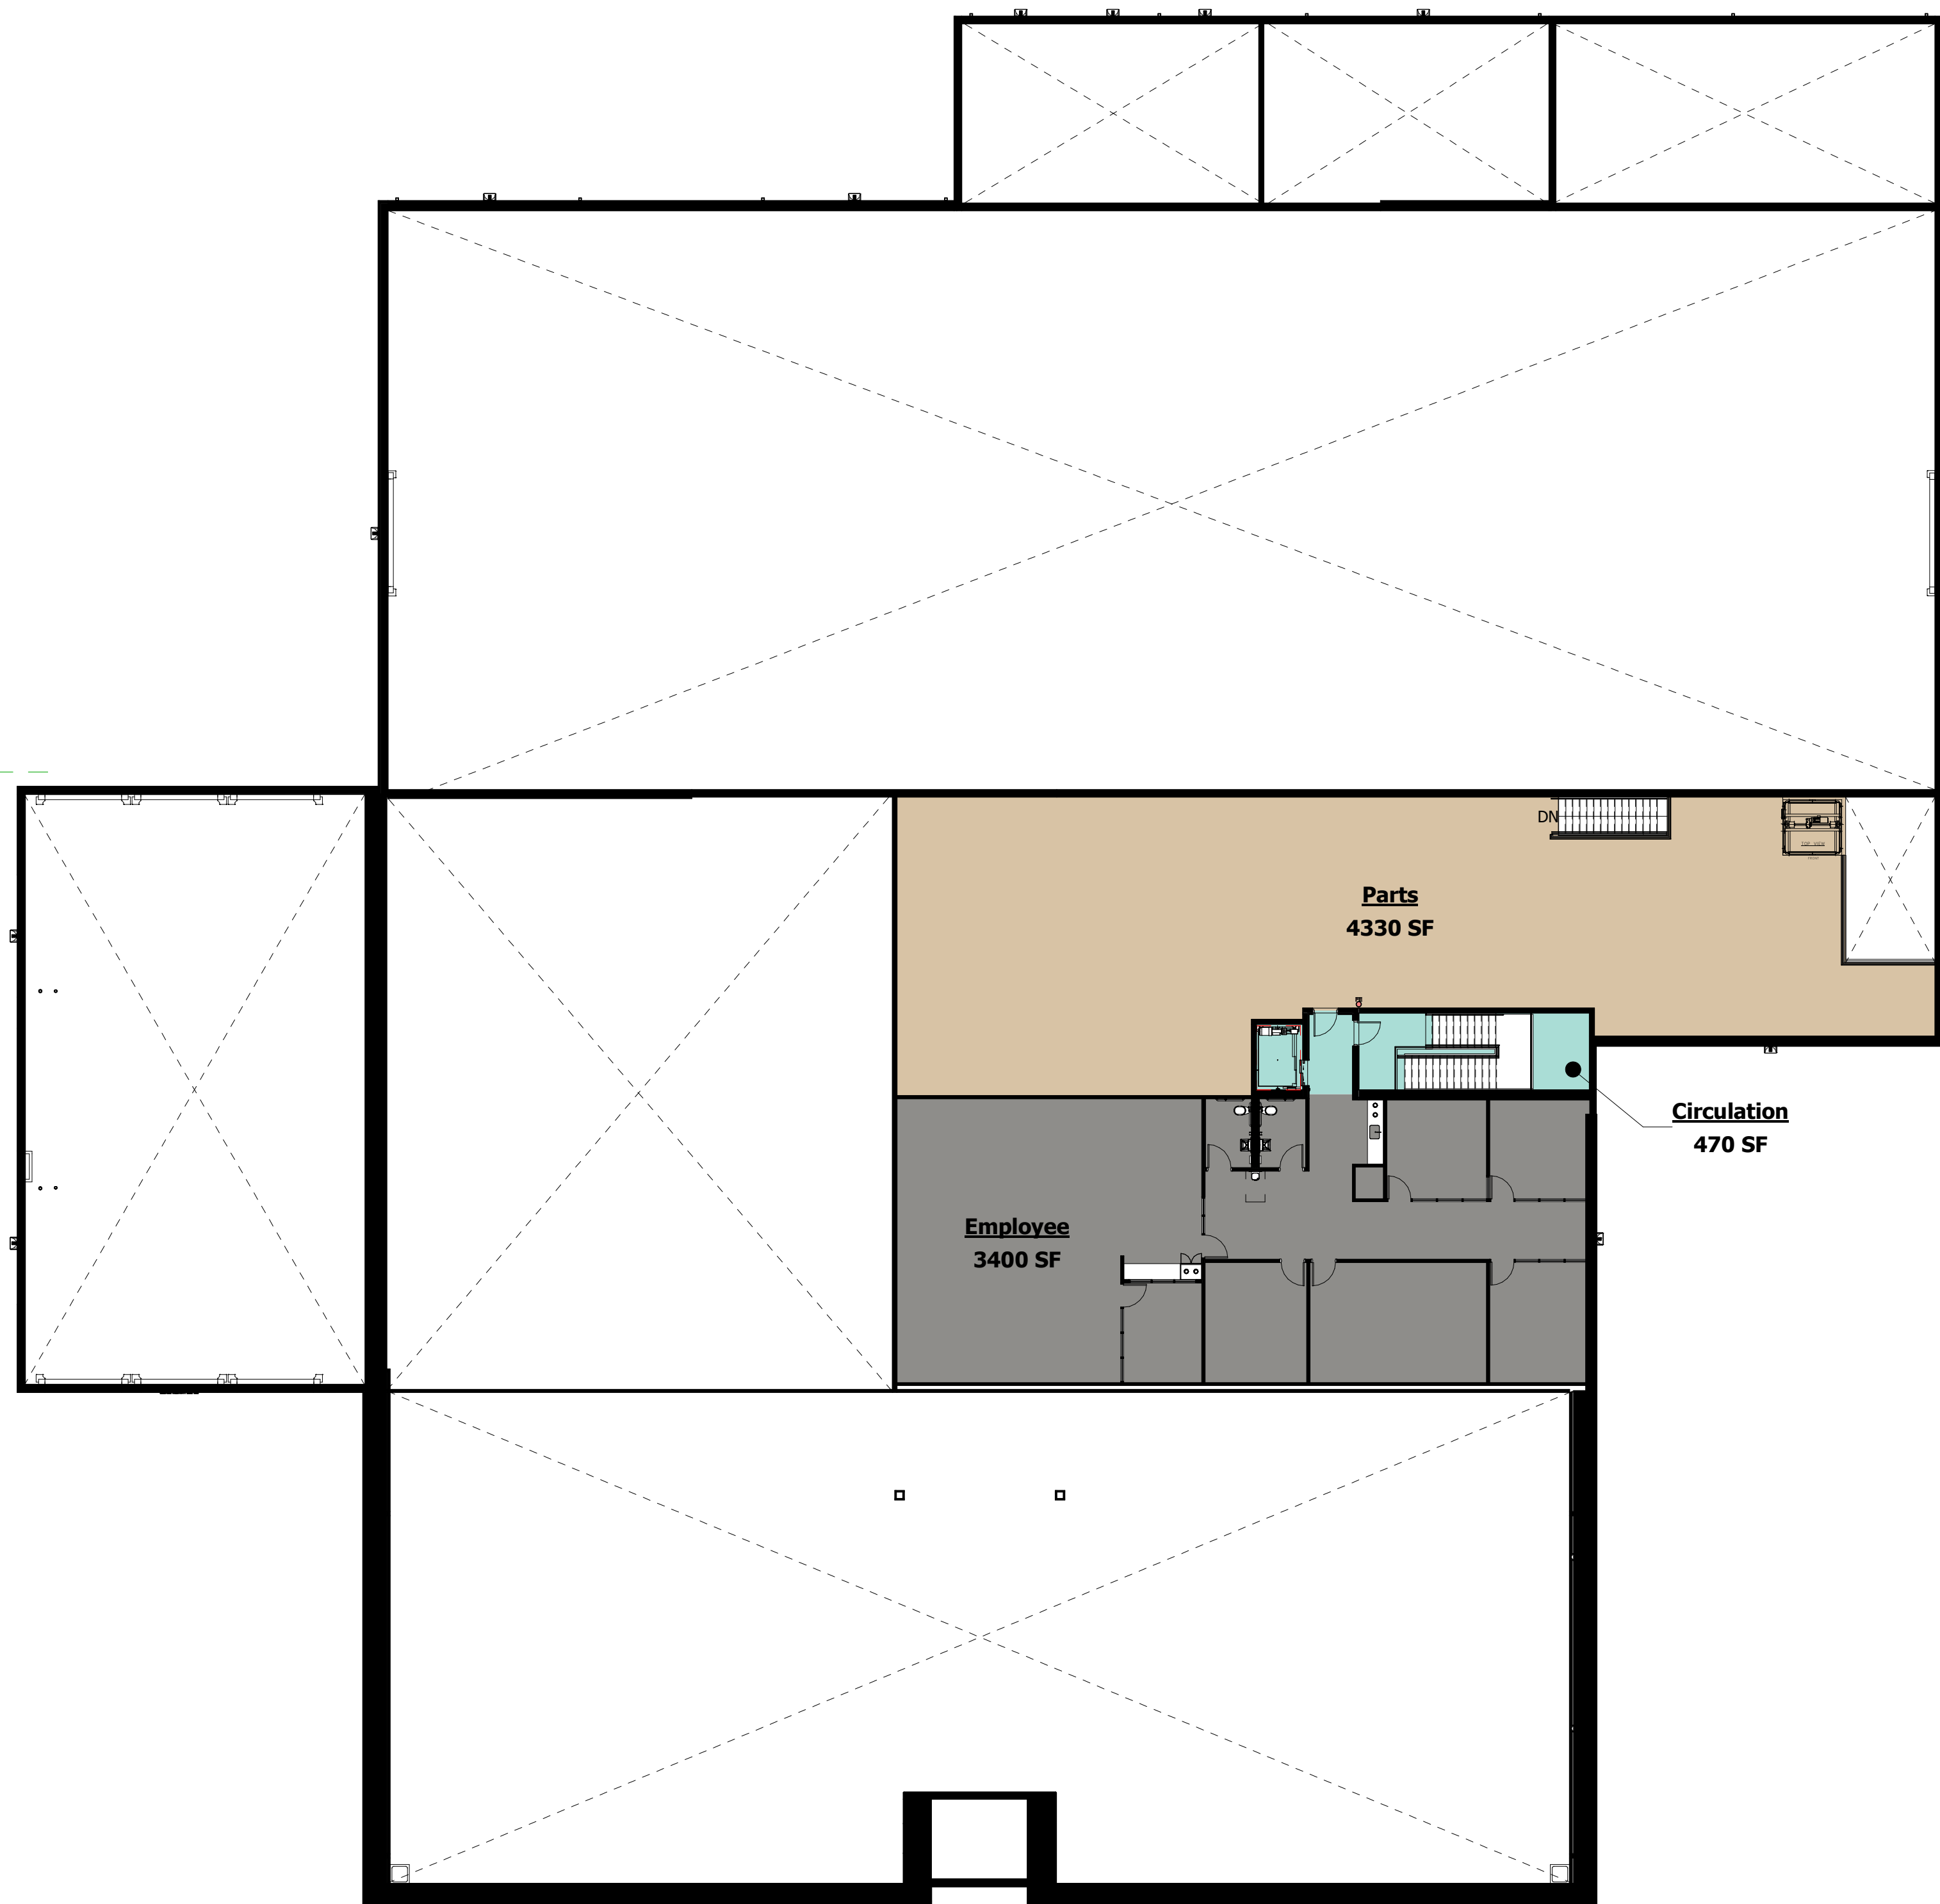

2 | Proposed Second Floor Area Plan
1/16" = 1'-0"



Client :

AUTONATION

200 SW 1ST AVE. SUITE 1400
FT. LAUDERDALE, FL 33304

Project Information :

Project Number : 180828

Drawn By :	Author
Checked By :	Checker

Approved By :	Approver

Jaguar Land Rover Delray Beach
1111 Linton Blvd.
Delray Beach, FL 33444

Copyright (c) 2019 SPARC+, LLC

All reports, plans, specifications, computer files, filed data, notes and other documents & instruments prepared by SPARC+, LLC. shall retain all common law, statutory and other reserved rights, including copyright thereto.

This drawing may not be reproduced in whole or in part without written permission of SPARC+, LLC. It is to be returned upon request. Scales as shown are only valid on the original drawing.

[illegible]

Signed & Sealed :

Sheet Title :

Perspective Elevations

Sheet Number :

A203

released for construction