Digitally signed by Sid Scott
Date: 2019.04.03 14:32:36-07'00'5242 - DELRAY BEACH - CUP
600 & 660 W LINTON BLVD
DELRAY BEACH, FL 33444Banfield
PET HOSPITAL

Drawing:

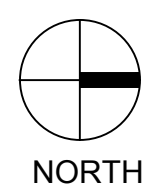
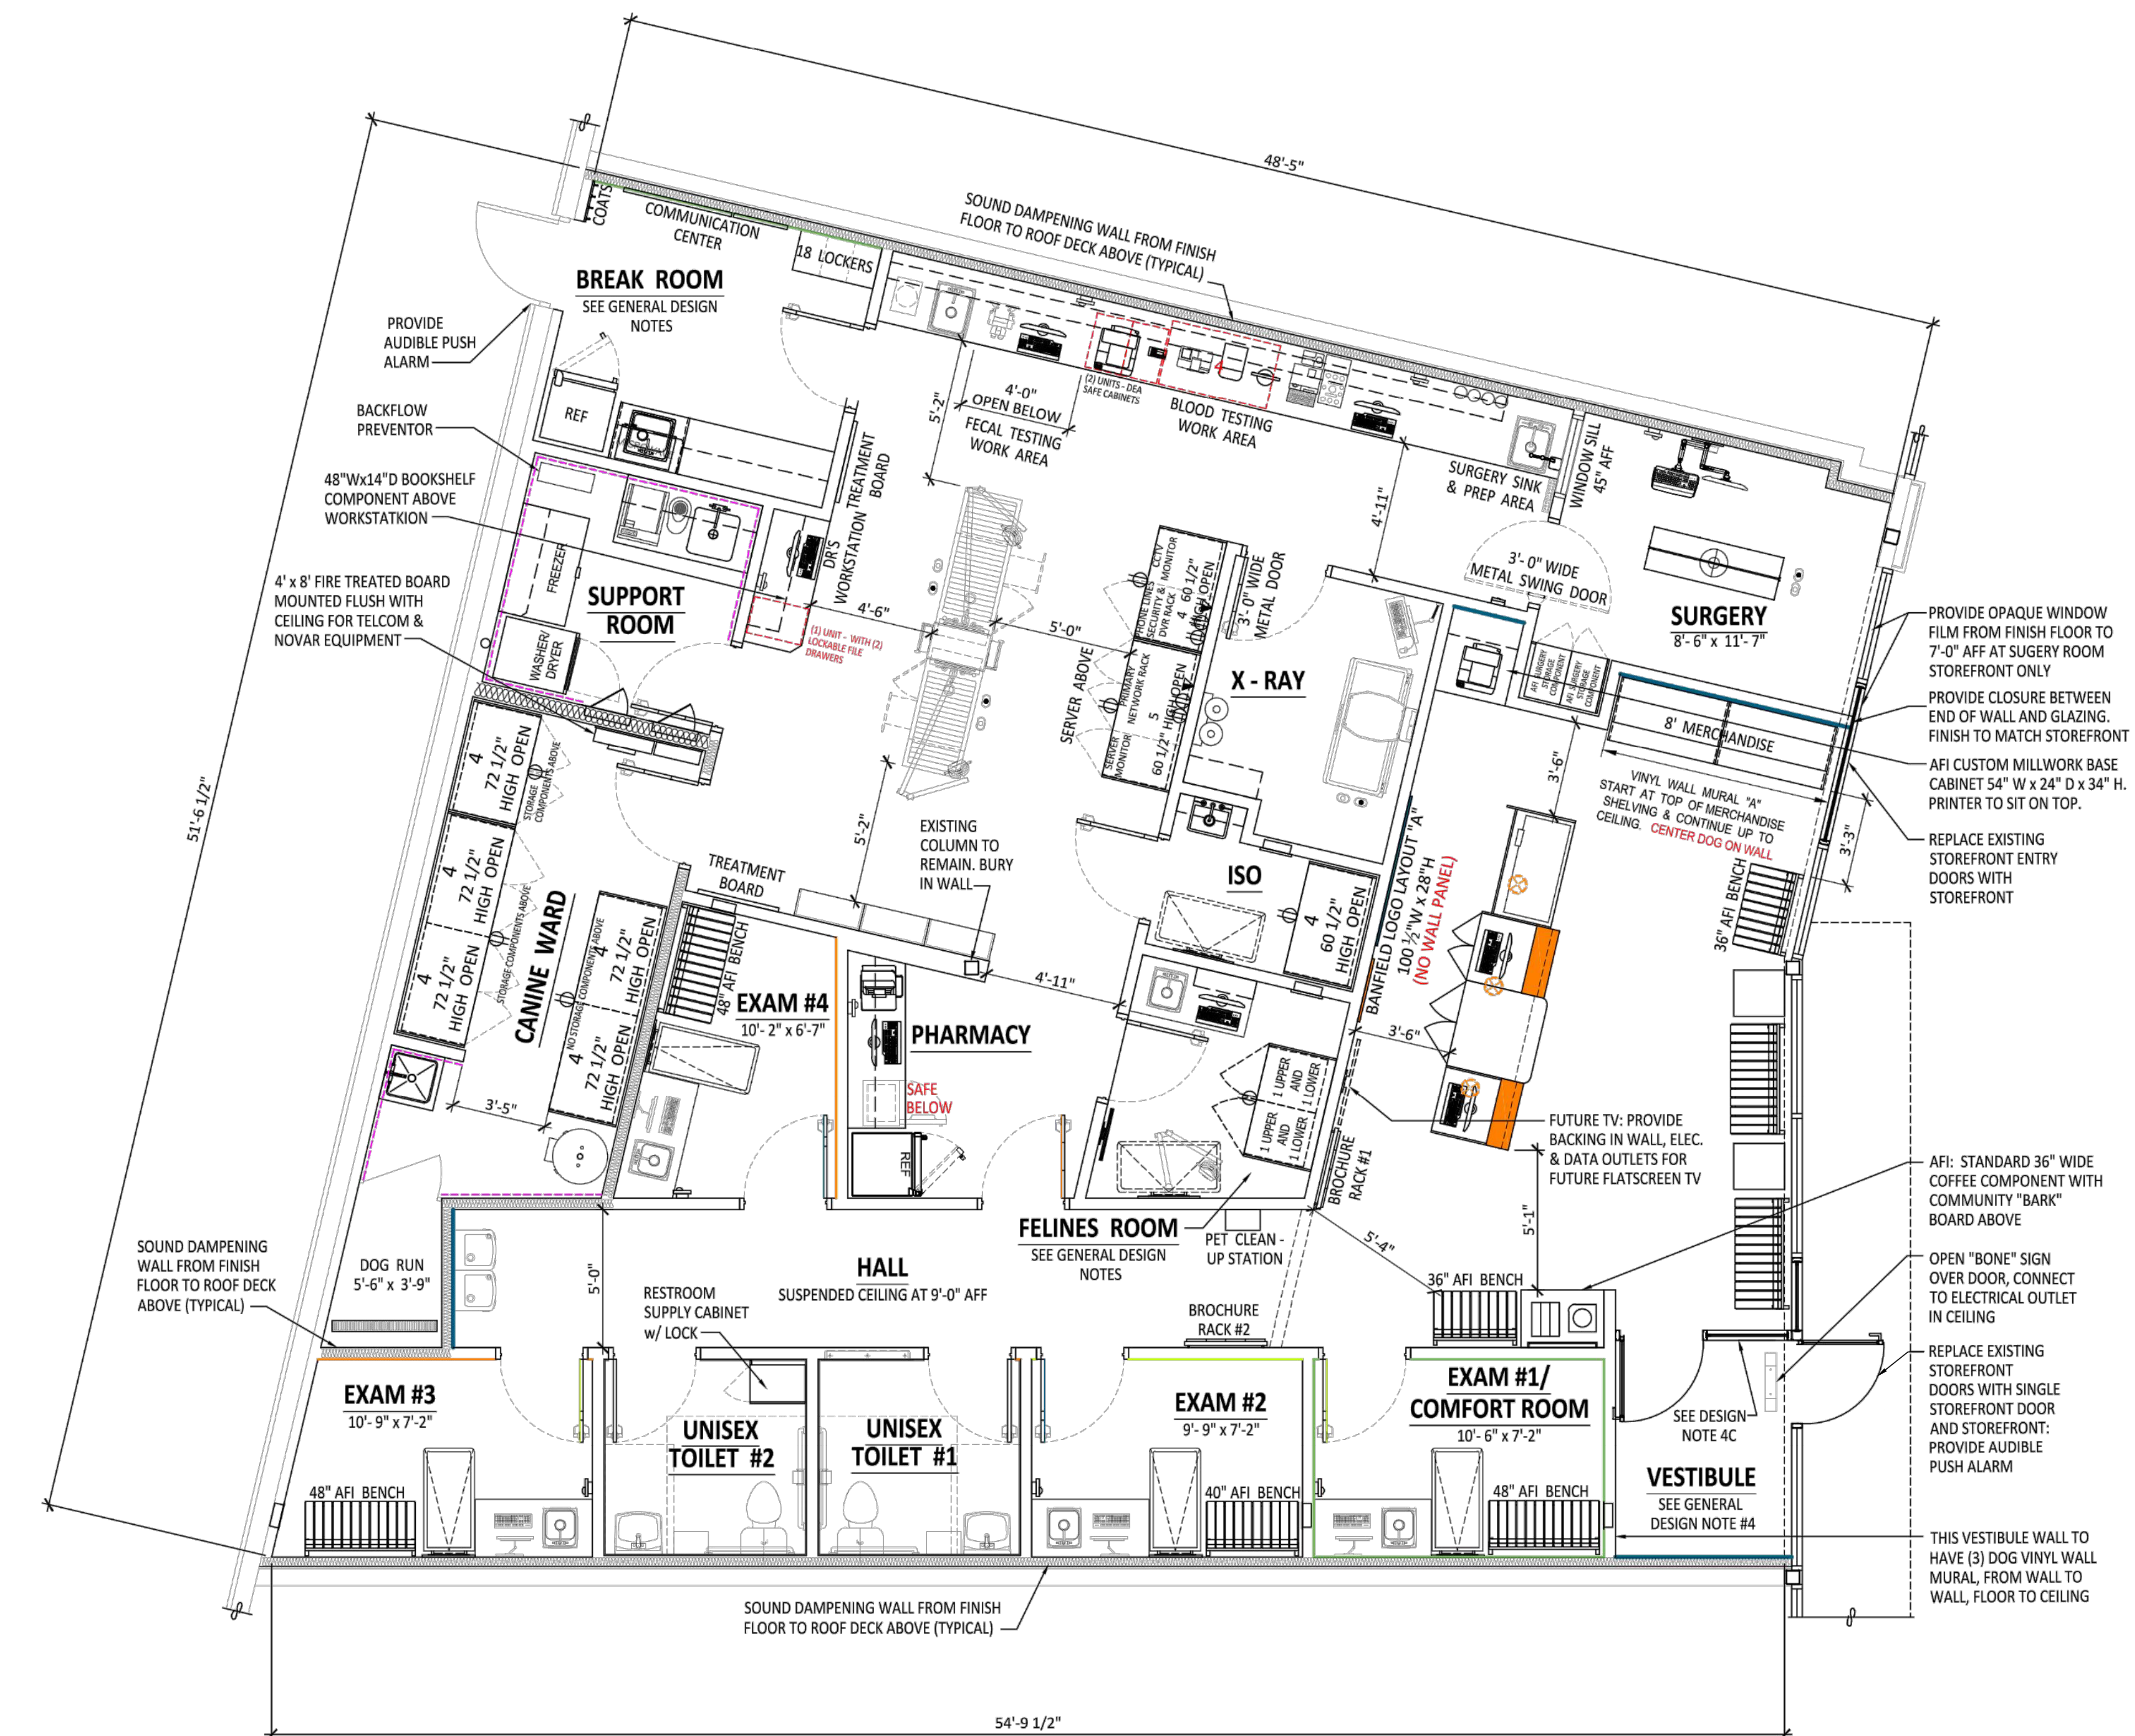
TENANT FLOOR/
FIXTURE PLAN

Job No: 19008

Date: 04/04/2019

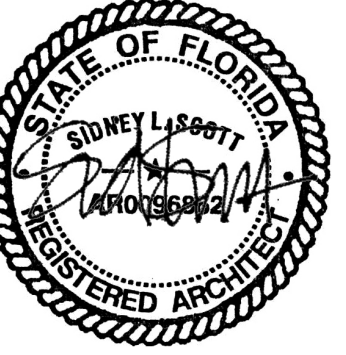
Sheet No:

A1.1



FLOOR PLAN

1/4"=1'-0"

Digitally signed by Sid Scott
Date: 2019.04.03 14:32:55-07005242 - DELRAY BEACH - CUP
600 & 660 W LINTON BLVD
DELRAY BEACH, FL 33444Banfield
PET HOSPITALDrawing:
EXTERIOR
ELEVATIONS

Job No: 19008

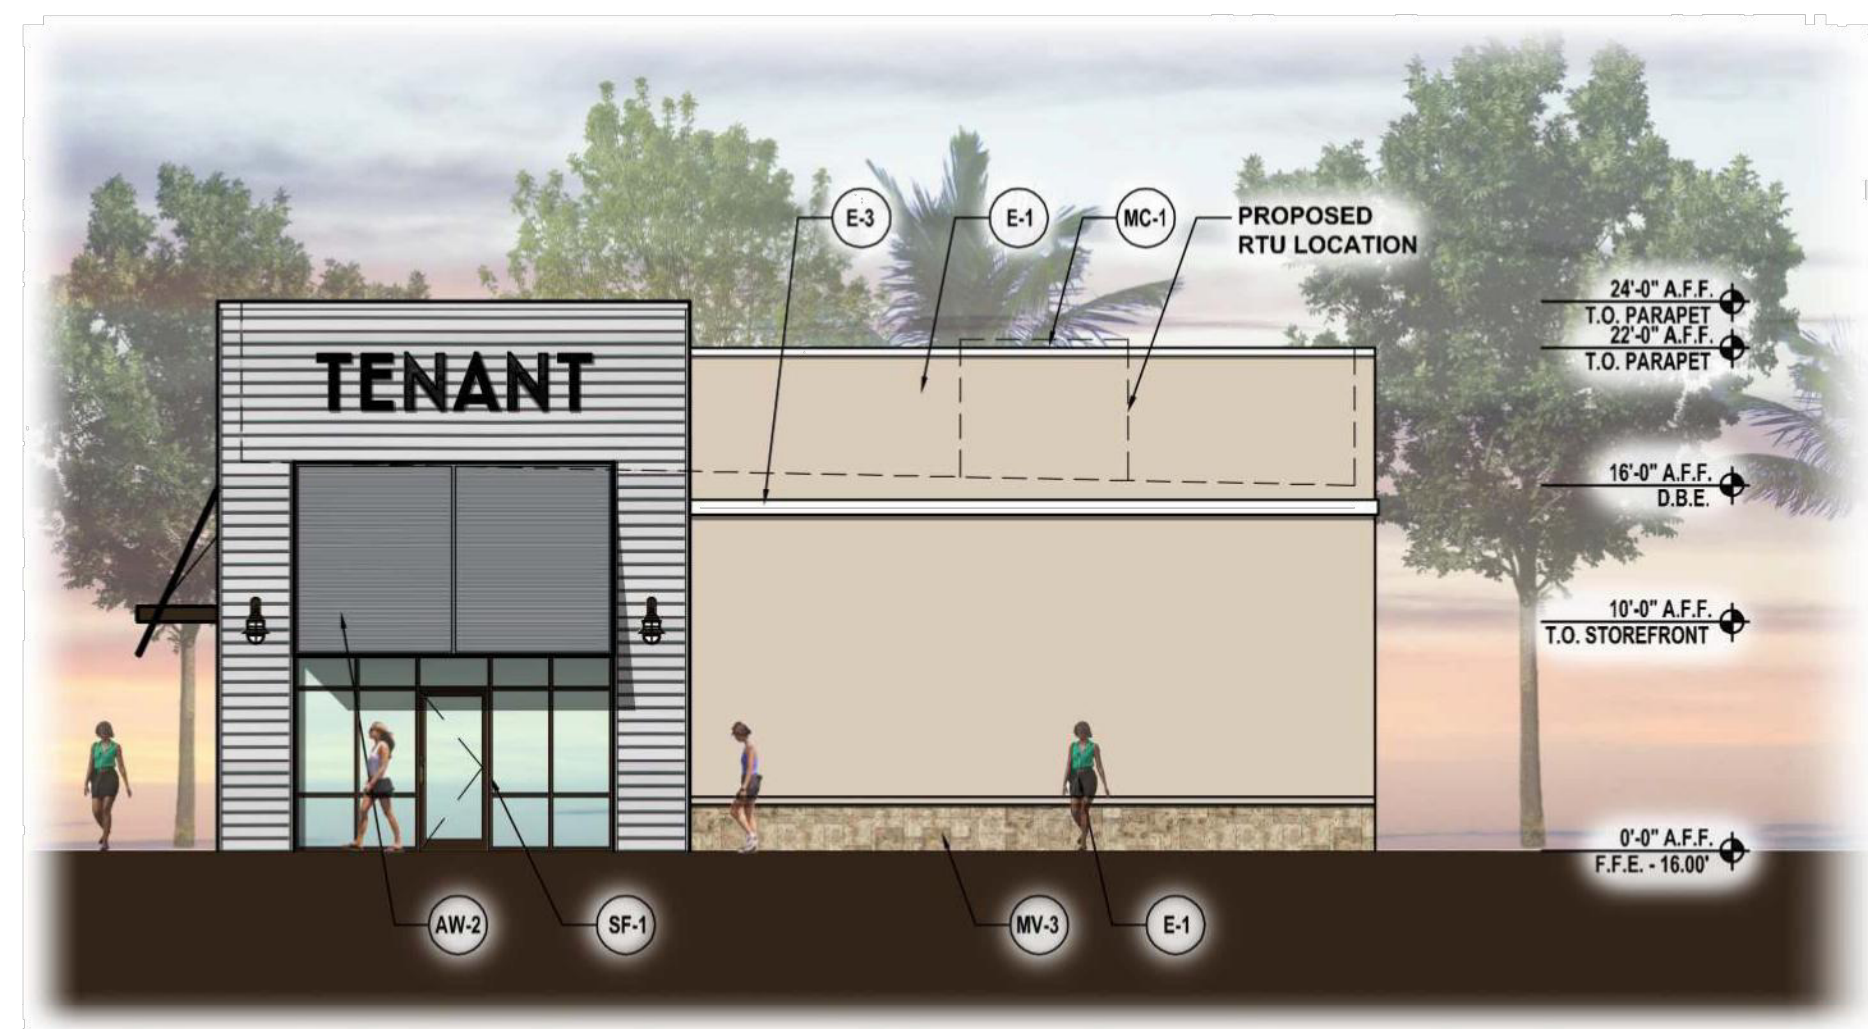
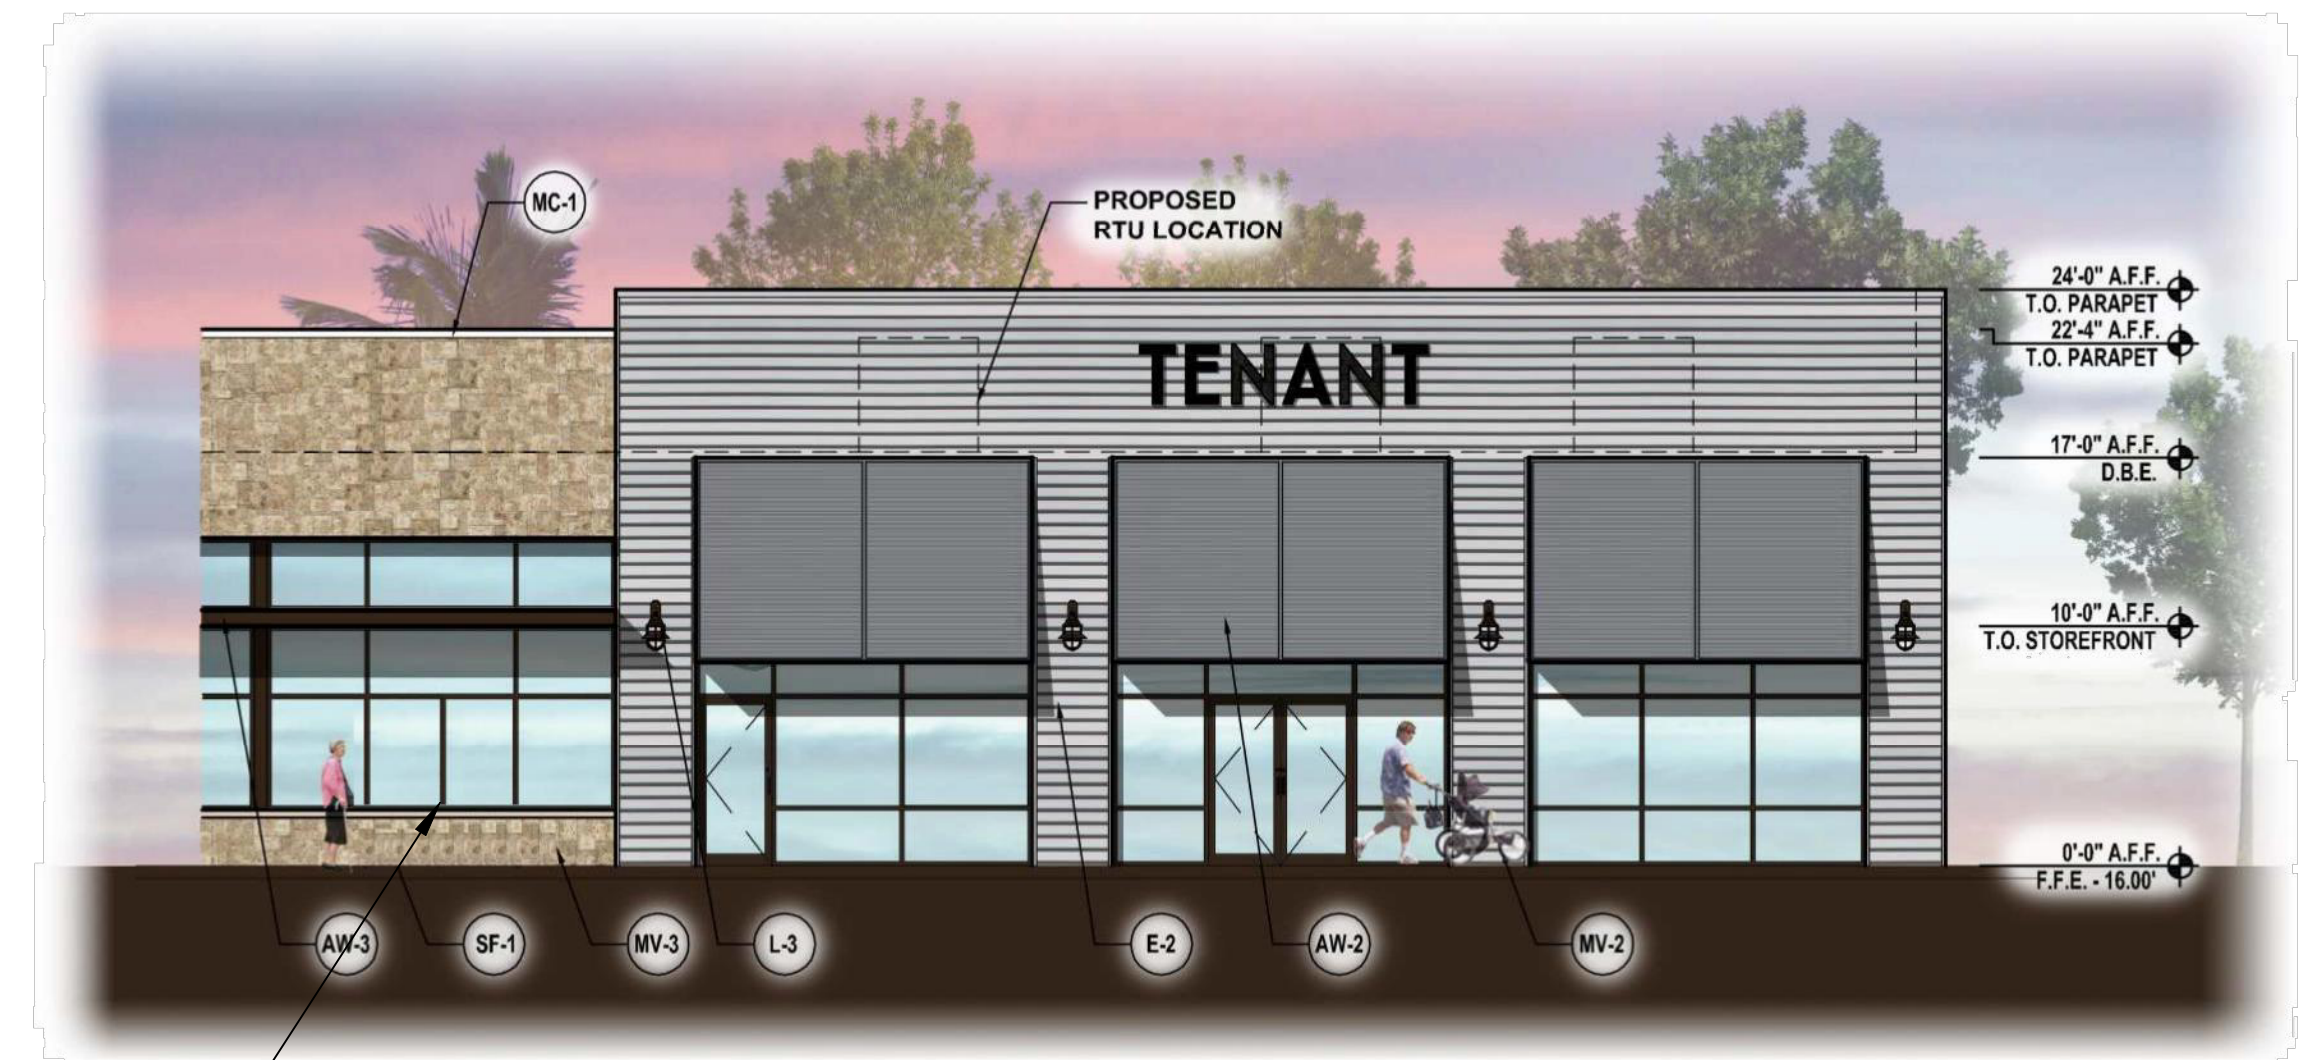
Date: 04/04/2019

Sheet No:

A2.0

1 NORTH ELEVATION
1/8"=1'-0"

(N) STOREFRONT INFILL

2 WEST ELEVATION
1/8"=1'-0"3 EAST ELEVATION
1/8"=1'-0"4 SOUTH ELEVATION
1/8"=1'-0"