


PROPOSED SOUTH ELEVATION WITH SIGN


A3.01 SCALE: 3/16" = 1'-0"

LOT 1

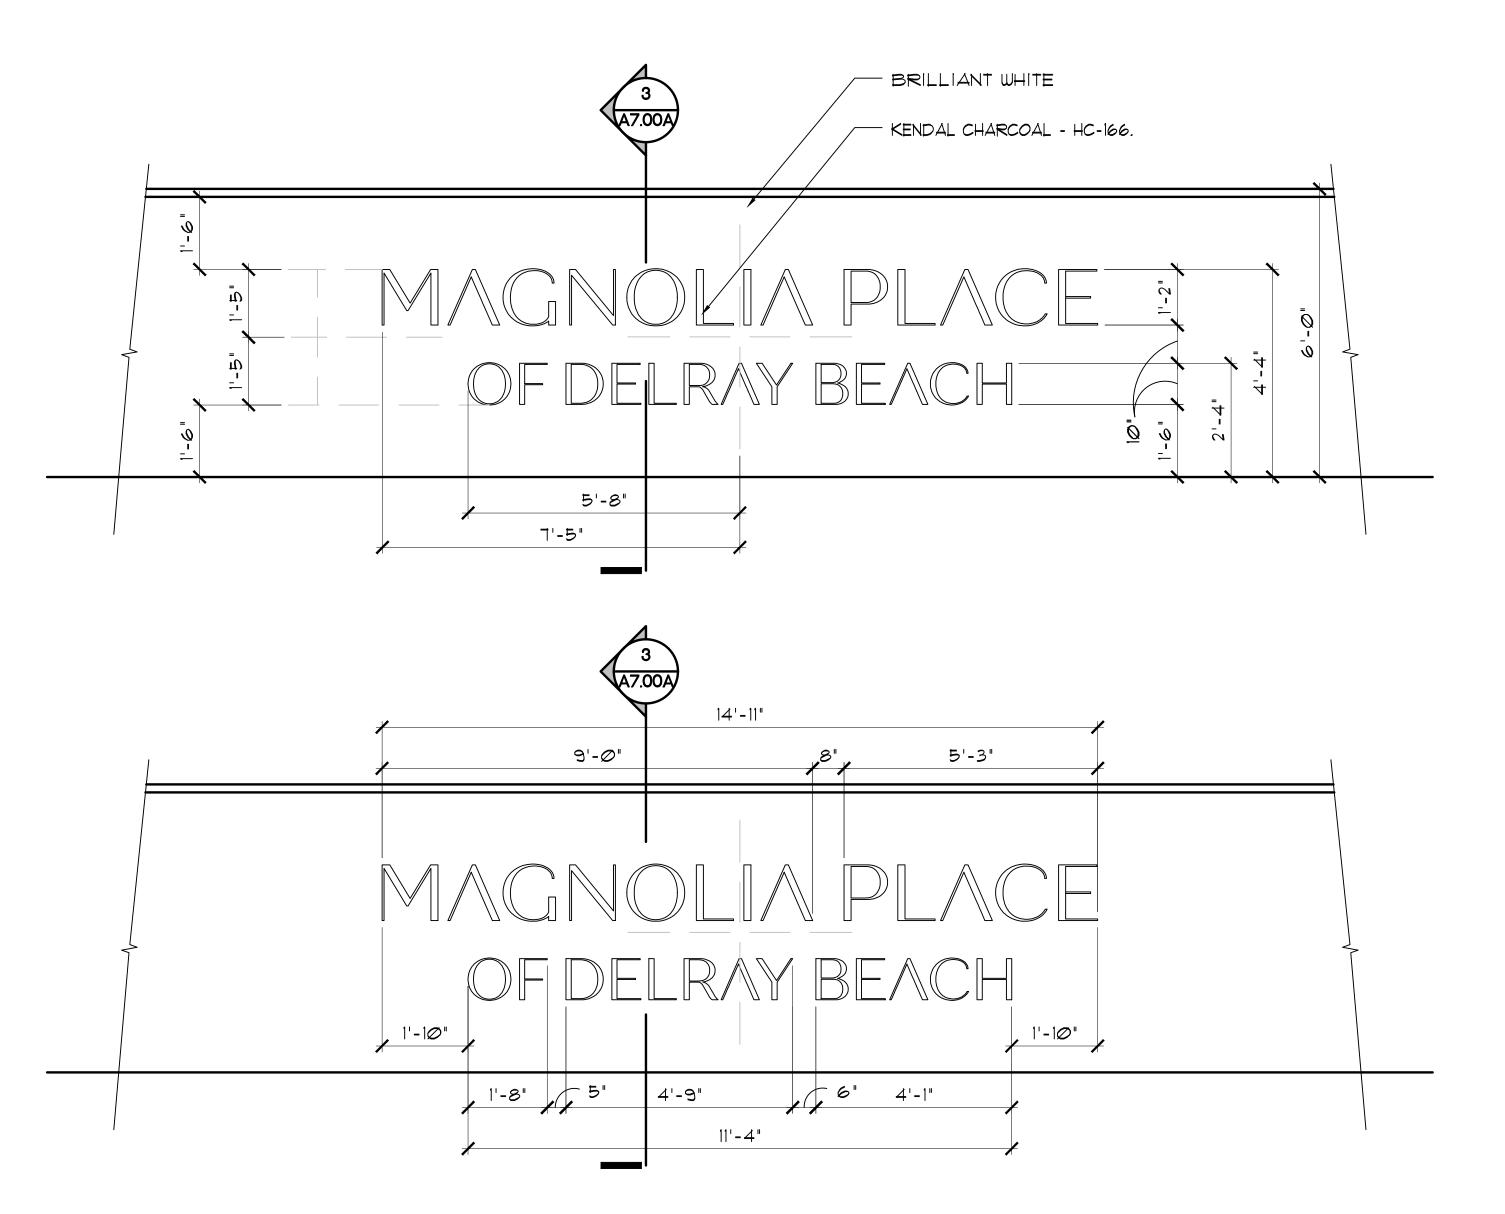

SOUTH PRIVACY WALL WITH SIGN

A3.01 SCALE: 1/2" = 1'-0"

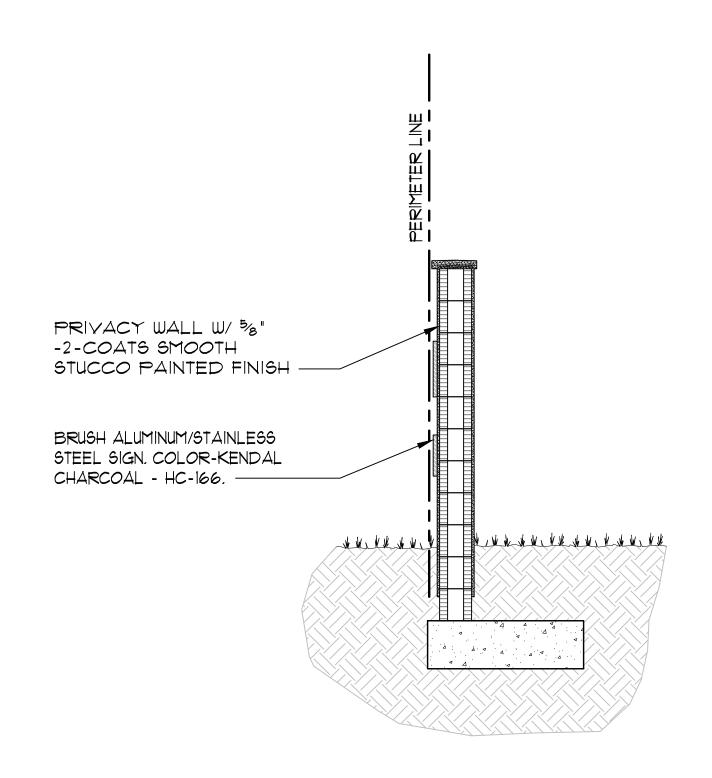

3 PARTIAL SECTION

A3.01 SCALE: 1/2" = 1'-0"



 $\overset{\cong}{\underline{\mu}}$ architecture, planning and design

☐ 1045 East Atlantic Ave. Suite 303 ☐ Delray Beach, Florida 33483 ☐ TEL: 561-276-6011 ☐ FAX: 561-276-6129

L ISSUED FOR

ISSUED FOR

BIDS PERMIT

CONSTRUCTION

PROJECT TITLE

MAGNOLIA

PLACE

LOT 1

170 & 176 SE 1ST AVE.
DELRAY BEACH, FL

REVISIONS

FILE NUMBER 109A300A

PROPOSED
ELEVATIONS
LOT 1

DATE
8.29.25

DRAWN BY
GE/CM

JOB NUMBER

DRAWING NUMBER

A3.00A