


1'-1" 27'-9" 7"



PIZZA • PASTA ELISABETTA'S CARNE • VINO

OPEN CHANNEL LETTER LAYOUT SCALE: 3/8"=1'-0"

1.08' X 27.75' = 29.97 SQ.FT.

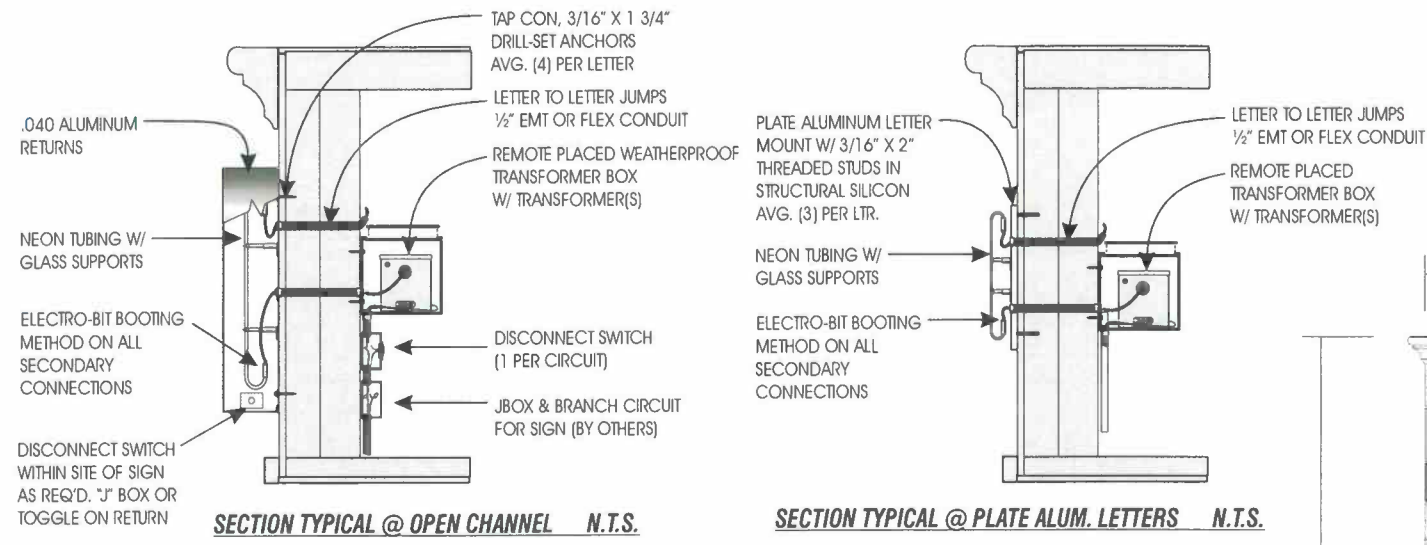

Option #1

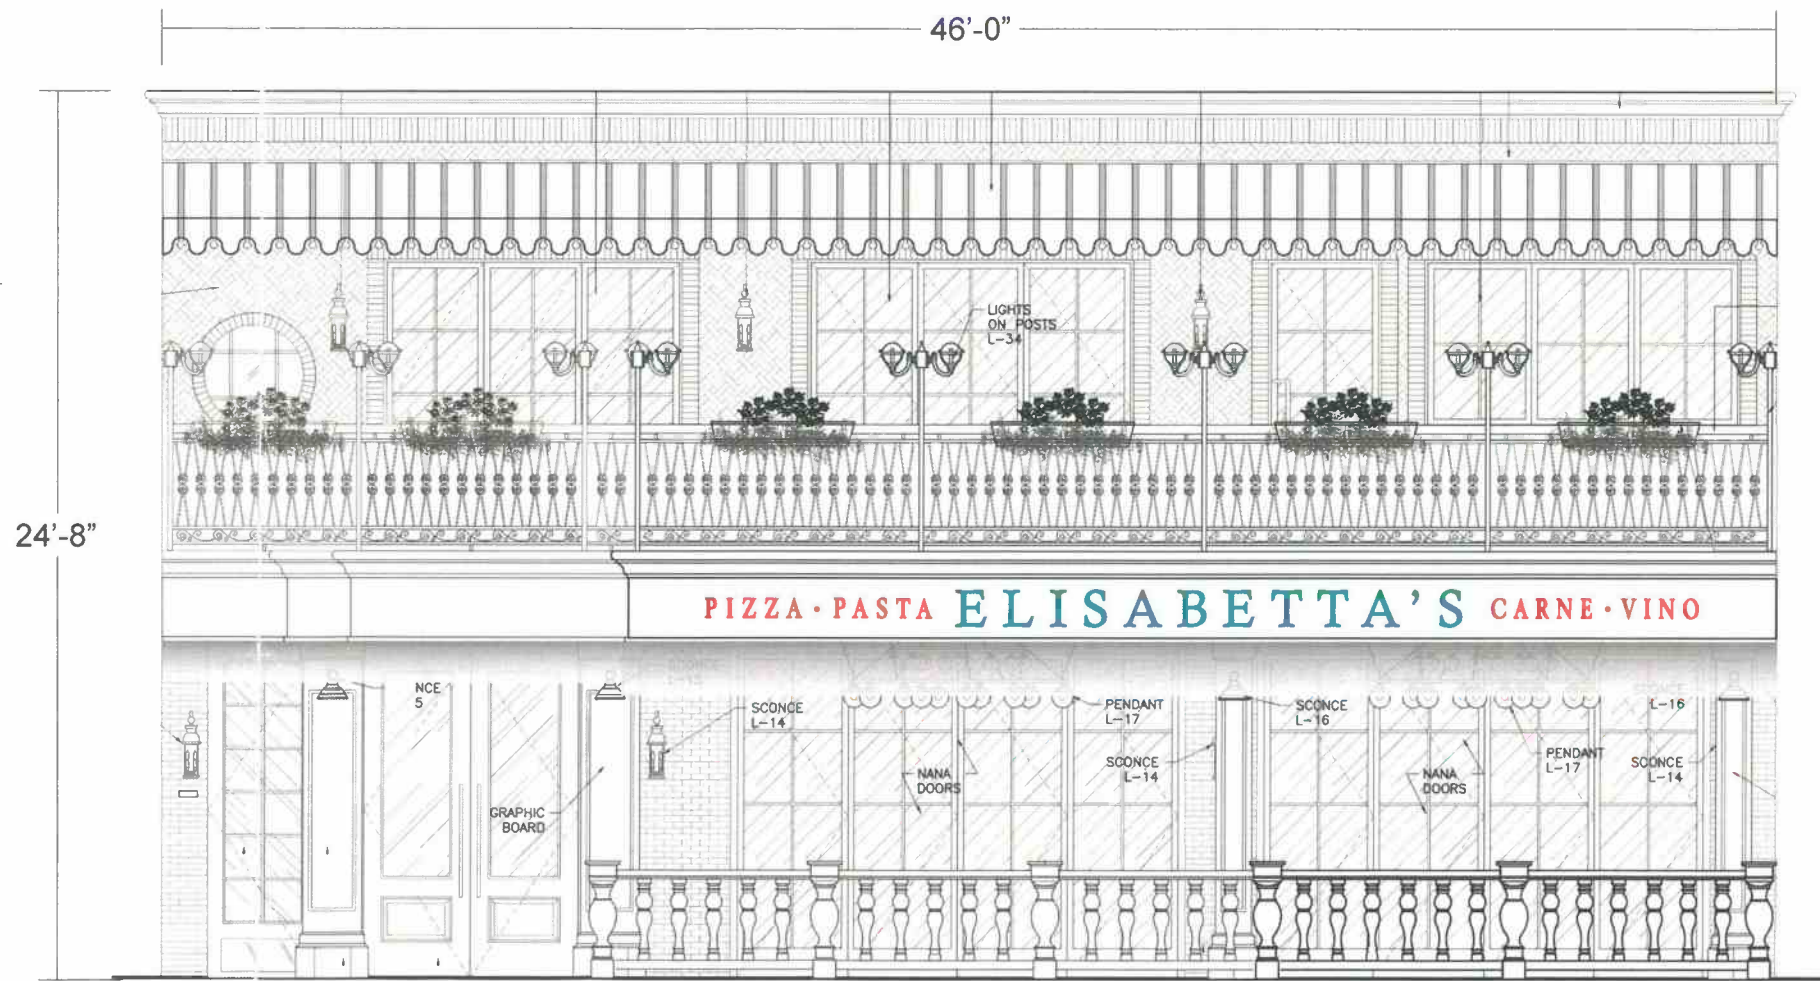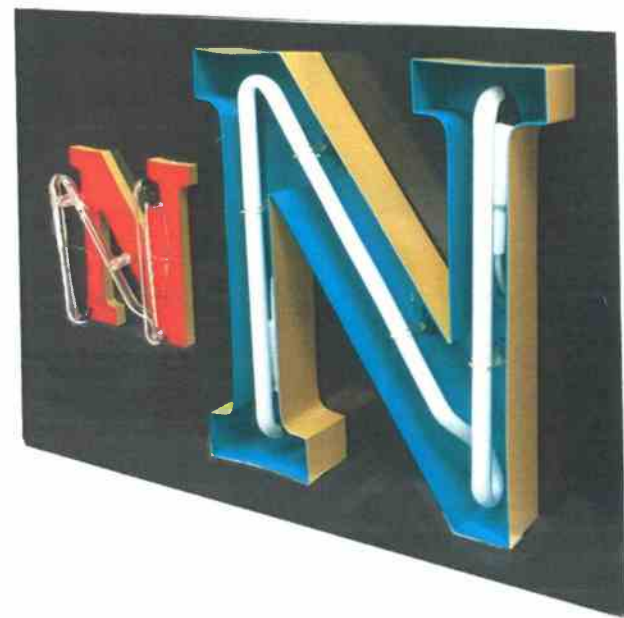

FRONT ELEVATION SCALE: 3/16"=1'-0"

FABRICATE & INSTALL ONE (1) SET OF OPEN FACE CHANNEL LETTERS ON FRONT ELEVATION.

"ELISABETTA'S" OF ALUMINUM CONSTRUCTION PRIME COATED & FINISHED TEAL ACRYLIC POLYURETHANE ON INSIDE BACKS & RETURNS, W/ SINGLE STROKE TEAL NEON ILLUMINATION. OUTSIDE RETURNS FINISHED GOLD ACRYLIC POLYURETHANE.

SECONDARY COPY TO BE CAD CUT 1/2" PLATE ALUMINUM FINISHED RED ACRYLIC POLYURETHANE WITH GOLD RETURN. EXPOSED RED NEON COPY OVERLAY.

PALM BEACH: (561) 802-4242 MARTIN: (561) 340-4865 BROWARD: (954) 764-2042



DESIGN PROPOSAL

CLIENT: ELISABETTA'S
LOCATION: DELRAY BEACH, FL.
DESIGN #1218019-2A PERMIT
DATE: 2/25/19
SALES: R. LASHLELLS
DESIGNER: C. COOPER
SCALE: AS NOTED DISK: DRAW 2018

DATE: REVISIONS

COLOR SPECIFICATIONS

NOTICE TO CUSTOMER

ALL VOLTAGE PRESUMED TO BE 120 VOLT, UNLESS SPECIFIED OTHERWISE.

NOTE: SIGNS TO WITHSTAND 180 MPH FOR CAT. 1 STRUCTURES. 55 LBS. PER SQ. FT. AS PER ASCE 7-10 REQUIREMENTS.

DESIGN BASED UPON 180 MPH. 3 SECOND GUST DESIGN WIND SPEED PER FBC 2010 EXPOSURE C.

FERRIN will endeavor to match colors where specified, we cannot guarantee exact matches due to varying compatibility of materials used. Final dimensions may vary from those shown within this drawing. An exact scaled drawing will be provided upon your request.

CLIENT APPROVAL BY: DATE: