



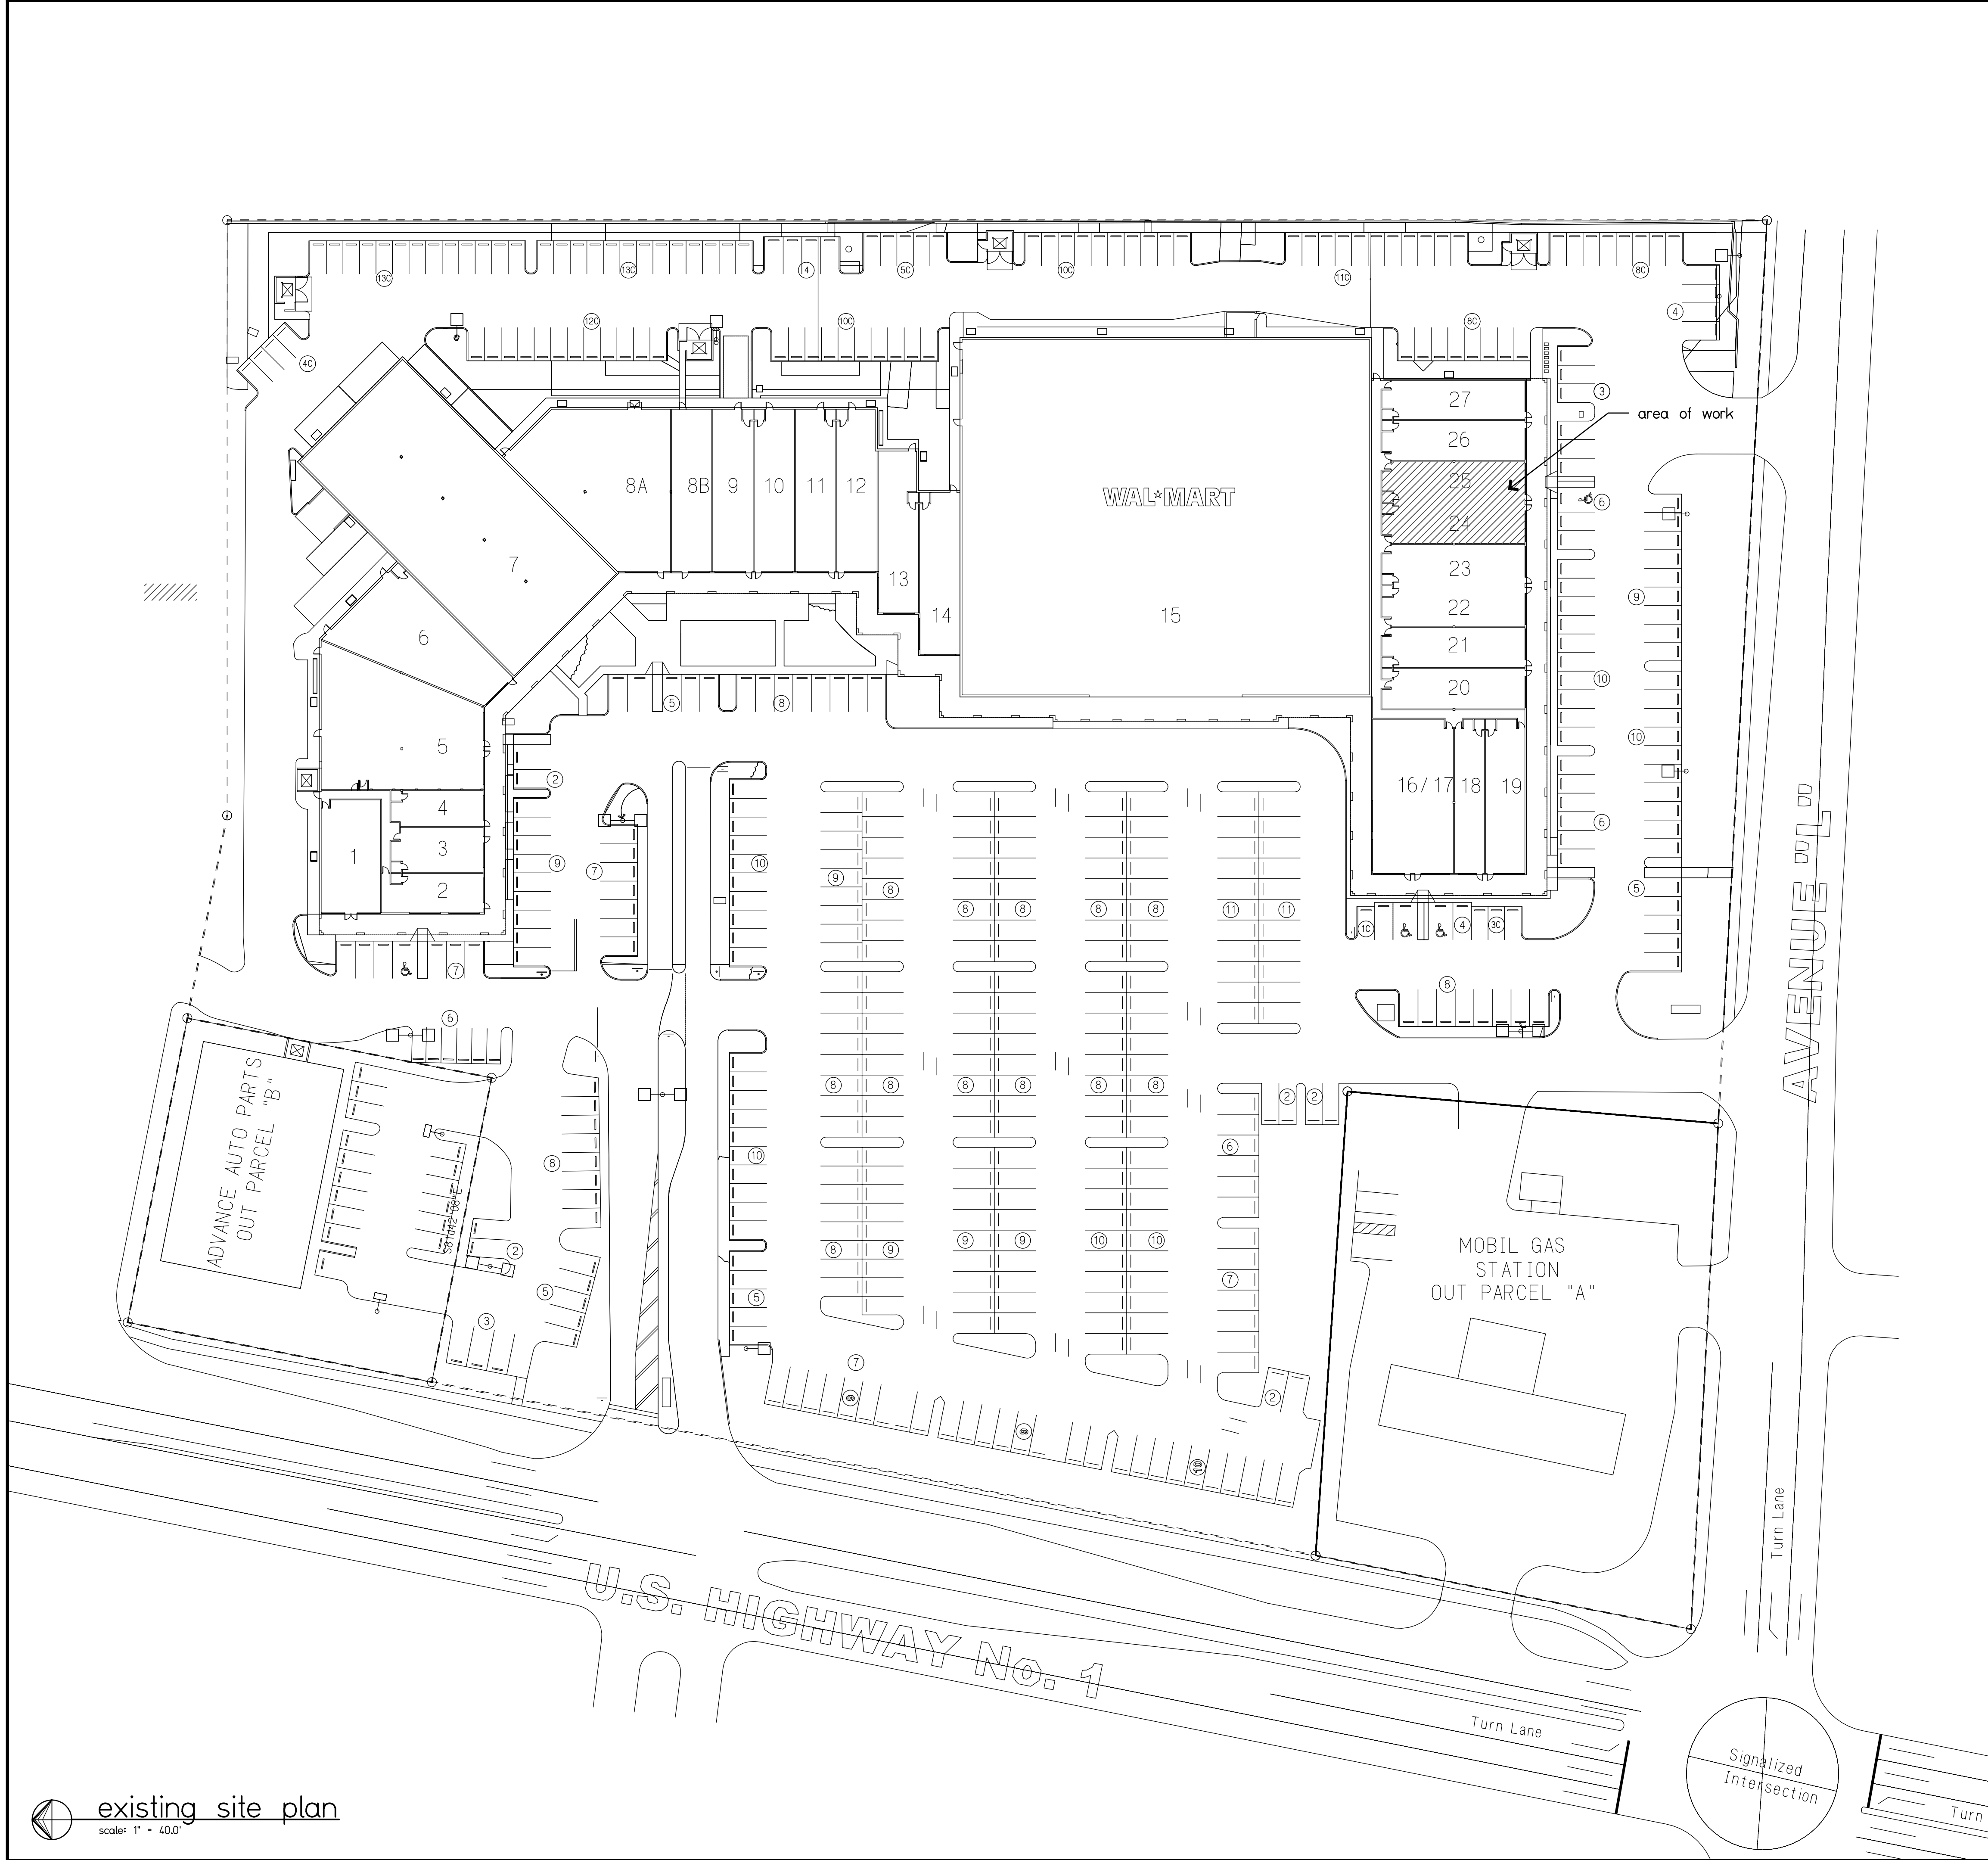

 existing site plan
scale: 1" = 40.0'

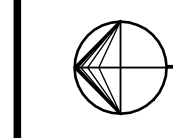

 location plan
nts

SF of shoping center	91,374 SF
parking required 4 spaces per 1,000SF gross	365
parking spaces provided on site	481

parking calculations
scale: 1/4" = 1'-0"

www.mararchitectus.com
2263 NW Boca Raton Blvd., Suite 33431
Boca Raton, FL 33431
Tel: (561) 347 1920
Fax: (561) 347 1969
AA2600728

Architecture
Planning
Design

M

architectus

Marcello Penso AR0016862

VFW Post 4141 O'Neal - Priest Post
interior improvements
address: 125 avenue l
delay beach, fl
x

client:		
project:		
address:		
no.	revision	date
Phase:		
issued for permit only		
Sheet: existing site plan location map parking calcs		
Scale:	as shown	16-079
Drawn:	MP/DS	MP
SP-1		
sheet 1 of 1		
Copyright © M Architectus, Incorporated All rights reserved		
10/20/16		