

A MINOR MODIFICATION, RESTURANT PROJECT: HPB SUBMITAL

ZIREE THAI & SUSHI @ ATLANTIC GROVE

401 WEST ATLANTIC AVENUE, #R7
 DELRAY BEACH, FLORIDA 33444

ZIREE THAI & SUSHI
 401 W. ATLANTIC AVE., #R7, DELRAY BEACH, FL 33444



GENERAL NOTES

INDEX

IMAGERY & VICINITY MAP

- ARCHITECTURAL:
- THE CONTRACTOR SHALL PERFORM ANY AND ALL CUTTING AND PATCHING NECESSARY TO COMPLETE THE WORK.
 - THE CONTRACTOR SHALL NOT DISRUPT EXISTING SERVICES, OPERATIONS, OR UTILITIES WITHOUT OBTAINING OWNER'S PRIOR APPROVAL AND INSTRUCTIONS IN EACH CASE.
 - ALL CONSTRUCTION AND WORKMANSHIP SHALL CONFORM TO THE REQUIREMENTS OF LOCAL CODES.
 - THE CONTRACTOR SHALL VISIT THE JOB SITE AND BE RESPONSIBLE FOR THE VERIFICATION OF ALL ELEVATIONS, CONDITIONS, AND DIMENSIONS PRIOR TO COMMENCING CONSTRUCTION.
 - ANY CONFLICTS OR OMISSIONS BETWEEN THE VARIOUS ELEMENTS OF THE WORKING DRAWINGS AND/OR GENERAL NOTES SHALL BE BROUGHT TO THE ATTENTION OF THE ARCHITECT IMMEDIATELY AND BEFORE PROCEEDING WITH ANY WORK SO INVOLVED. DO NOT SCALE DRAWINGS.
 - THE GENERAL CONTRACTOR SHALL COORDINATE AND VERIFY WITH ALL SUBCONTRACTORS THE SIZE AND LOCATION OF ALL PIPING, DUCTWORK, TRENCHES, SLEEVES, SPECIAL BOLTING FOR EQUIPMENT CONDUITS, ETC.
 - THE GENERAL CONTRACTOR SHALL BE SOLELY RESPONSIBLE FOR ALL MEANS AND METHODS OF CONSTRUCTION.
 - THE CONTRACTOR SHALL BE RESPONSIBLE FOR LEAVING ALL FINISH SURFACES CLEAN AT COMPLETION OF THE WORK AND SHALL REMOVE ALL EXCESS MATERIAL AND DEBRIS FROM THE JOB REGULARLY.
 - JOB SITE MEASUREMENTS ARE THE FULL RESPONSIBILITY OF THE CONTRACTOR AND/OR SUBCONTRACTOR AND MUST BE TAKEN FOR ALL ITEMS BY ALL SUBCONTRACTORS PRIOR TO FABRICATION.
 - THE GENERAL CONTRACTOR SHALL BE RESPONSIBLE FOR INSTALLING SOLID P.T. BLOCKING BEHIND ALL SHELVING, CABINETS, ETC., OR EQUIPMENT REQUIRING BACKING.
 - FINAL INSPECTIONS ARE REQUIRED FOR ALL PERMITS.

- ARCHITECTURAL DOCUMENTS:
- A0.0 COVER SHEET
 - A1.0 NOT USED
 - SURVEY AS PROVIDED BY OWNER
 - A2.0 PROPOSED ARCHITECTURAL SITE PLAN
 - A2.1 EXITING ARCHITECTURAL SITE PLAN
 - A3.0 ARCHITECTURAL FLOOR PLAN
 - A4.0 ARCHITECTURAL DETAILS

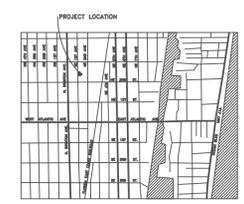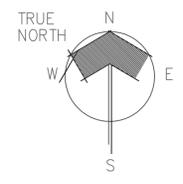

CODES

SYMBOLS

ABBREVIATIONS

PROJECT TEAM

FLORIDA BUILDING CODE, 2020, 7th edition
 NFPA 7-101 LIFE SAFETY CODE, 2020, 7th edition
 FLORIDA FIRE PREVENTION CODE, 2020, 7th edition
 NATIONAL ELECTRICAL CODE, 2020, current edition
 FLORIDA MECHANICAL CODE, 2020, 7th edition
 FLORIDA PLUMBING CODE, 2020, 7th edition
 FLORIDA ACCESSIBILITY CODE/ADA-90, 2020, 7th edition

ALL OTHER RULES, REGULATIONS AND CODES HAVING JURISDICTION INCLUDING BUT NOT NECESSARILY LIMITED TO:
 CITY OF DELRAY BEACH, PALM BEACH COUNTY - THE STATE OF FLORIDA
 CITY OF DELRAY BEACH ZONING REGULATIONS
 CITY OF DELRAY BEACH ADOPTED ORDINANCES

- DETAIL REFERENCE: ← DETAIL NUMBER
 ← SHEET NUMBER
- ELEVATION REFERENCE: ← ELEVATION NUMBER
 ← SHEET NUMBER
- SECTION REFERENCE: ← SECTION NUMBER
 ← SHEET NUMBER
- INTERIOR ELEVATION REFERENCE: ← WALL NUMBER
 ← INTERIOR ELEV.
 ← SHEET NUMBER
- ROOM REFERENCE: ← ROOM NUMBER
- DOOR REFERENCE: ← DOOR NUMBER
- WINDOW REFERENCE: ← WINDOW NUMBER
- NOTE REFERENCE: ← REFERENCE NUMBER

ACOUS.	ACOUSTICAL	N.I.C.	NOT IN CONTRACT
ADJ.	ADJUSTABLE	NO.	NUMBER
AL.	ALUMINUM	N.T.S.	NOT TO SCALE
APPROX.	APPROXIMATE	O.A.	OVERALL
BD.	BOARD	OBS.	OBSCURE
BLDG.	BUILDING	O.C.	ON CENTER
BLK.	BLOCK	O.D.	OUTSIDE DIAMETER
BLKG.	BLOCKING	O.F.C.I.	OWNER FURNISH/ CONTRACTOR INSTALL
BM.	BEAM	OFF.	OFFICE
BOT.	BOTTOM	OPNG.	OPENING
		OPP.	OPPOSITE
CAB.	CABINET	PL.	PLATE
CEM.	CEMENT	PLAS.	PLASTER
CER.	CERAMIC	PLYWD.	PLYWOOD
CJ.	CAST IRON	PR.	PAIR
CLR.	CLEAR	PRCST.	PRECAST
COL.	COLUMN	P.P.T.	PRESSURE TREATED
CONC.	CONCRETE	D.F.	DOUGLAS FIR
CONN.	CONNECTION	P.TN.	PARTITION
CONT.	CONTINUOUS	Q.T.	QUARRY TILE
CTSK.	COUNTERSUNK		
DECOR.	DECORATIVE	R.	RISER
DET.	DETAIL	RAD.	RADIUS
D.F.	DOUGLAS FIR	REIN.	REINFORCE
DIA.	DIAMETER	REQ.	REQUIRED
DN.	DOWN	RM.	ROOM
D.S.	DOWN SPOUT	R.O.	ROUGH OPENING
DWC.	DRAINING	RWD.	REDWOOD
EA.	EACH	R.W.L.	RAIN WATER LEADER
EL.	ELEVATION	S.C.	SOLID CORE
ELEC.	ELECTRICAL	SCHED.	SCHEDULE
EQ.	EQUAL	SHT.	SHEET
EXH.	EXHAUST	SIM.	SIMILAR
EXP.	EXPANSION	SQ.	SQUARE
EXT.	EXTERIOR	ST.	STAINLESS STEEL
EXT.	EXISTING	STD.	STANDARD
F.A.U.	FORCE AIR UNIT	STL.	STEEL
F.H.C.	FIRE HOSE CABINET	STR.	STRUCTURE
FN.	FINISH	STRUCT.	STRUCTURAL
FL.	FLOOR	SUSP.	SUSPENDED
FLASH.	FLASHING	SYM.	SYMMETRICAL
FLUOR.	FLUORESCENT	T.	TREAD
F.O.F.	FACE OF FINISH	T.C.	TOP OF CURB
F.O.M.	FACE OF MASONRY	TEL.	TELEPHONE
F.O.S.	FACE OF STUD	T&G.	TONGUE AND GROOVE
FT.	FOOT/FEET	THK.	THICK
FTG.	FOOTING	T.O.C.	TOP OF CHIMNEY
GA.	GAUGE	T.O.F.R.	TOP OF FRAMING
GALV.	GALVANIZED	T.O.L.	TOP OF LEDGER
GL.	GLASS	T.O.P.	TOP OF PARAPET
GR.	GRADE	T.O.P.L.	TOP OF PLATE
GYP.	GYPSONIUM	TYP.	TYPICAL
H.B.	HOSE BIBB	U.O.N.	UNLESS OTHERWISE NOTED
H.C.	HOLLOW CORE	VERT.	VERTICAL
HW.	HARDWOOD	VEST.	VESTIBULE
HW.	HARDWARE	V.G.G.F.	VERTICAL GRAIN DOUGLAS FIR
HGT.	HEIGHT		
H.M.	HOLLOW METAL	W/	WITH
HORIZ.	HORIZONTAL	W/O	WITHOUT
ID.	INSIDE DIAMETER	W.C.	WATER CLOSET
INCAND.	INCANDESCENT	WOOD.	WOOD
INSUL.	INSULATION	WOK.	WINDOW
INT.	INTERIOR	W.H.	WATER HEATER
JAN.	JANITOR	W.S.C.T.	WAINSCOT
JT.	JOINT	WT.	WEIGHT
LAM.	LAMINATE		

ARCHITECT:

COPE ARCHITECTS, INC.
 701 SE 1ST STREET
 DELRAY BEACH, FLORIDA 33483

cell (561) 789-3791
 email copearchitectsinc@gmail.com

BLDG. DESIGN DATA

OCCUPANCY CLASSIFICATION: RESTAURANT
 BLDG. CONSTRUCTION TYPE: TYPE V, PROTECTED
 ZONING DISTRICT: CENTRAL BUSINESS DISTRICT (CBD)
 DESIGN WIND LOAD: 170 MILES PER HOUR (3 SECOND GUST)
 BUILDING HEIGHT LIMITATION: 35 FEET

Seal

Florida License No.
 AR001352

Drawn
 RW COPE

Project No.
 2021.35ZIREE

CAD File No.
 COVER SHEET

Date
 OCTOBER 08, 2021

Drawing No.
A0.0

of

LEGAL DESCRIPTION:

(AS PROVIDED BY THE OWNER)
 UNIT R7, IN ATLANTIC GROVE CONDOMINIUM, A CONDOMINIUM ACCORDING TO THE DECLARATION OF CONDOMINIUM THEREOF, AS RECORDED IN OFFICIAL RECORDS BOOK 17,071, PAGE 0861 OF THE PUBLIC RECORDS OF PALM BEACH COUNTY, FLORIDA, AS MAY BE AMENDED FROM TIME TO TIME.

SITE DATA:

ZONED: CBD (CENTRAL BUSINESS DISTRICT)
 PROPOSED USE: RESTAURANT (NO CHANGE)
 SPECIAL CONDITIONS: PROJECT IS SUBJECT TO DEVELOPMENT SERVICES REVIEW

PROPOSED PROJECT CHART:

	RESIDENTIAL SF	RESIDENTIAL %	COMMERCIAL SF	COMMERCIAL %	APPROVED TOTAL SF	PROPOSED TOTAL SF	TOTAL %	
SITE AREA (GROSS)					208,522	208,522		← NO CHANGE
R/W DEDICATION					268	268		← NO CHANGE
SITE AREA (NET)					208,254	208,254	100%	← NO CHANGE
TOTAL FLOOR AREA	127,626	61.28%	47,452	22.79%	175,078	175,078	84.07%	← NO CHANGE
GROUND FLOOR AREA	38,848	18.65%	23,148	11.11%	61,996	61,996	29.77%	← NO CHANGE
SIDEWALK AREA					14,764	14,969	7.19%	← SIDEWALK AREA: INCREASED BY 205 GSF (INCREASE FROM 7.09% TO 7.19%)
PAVED PARKING AREA					85,806	85,806	41.20%	← NO CHANGE
POOL DECK AREA					1,198	1,198	0.58%	← NO CHANGE
POOL CABANA AREA					724	724	0.35%	← NO CHANGE
WATER BODIES					0	0	0%	← NO CHANGE
OPEN SPACE AREA					43,766	43,561	20.92%	← OPEN SPACE AREA: DECREASED BY 205 GSF (DECREASE FROM 21.02% TO 20.92%)
TOTAL					208,254	208,254	100%	← NO CHANGE

GENERAL CIVIL NOTES:

- 1.) THERE ARE TWO (2) EXISTING DRIVEWAYS WITHIN 50' OF SUBJECT PROPERTY
- 2.) THERE ARE NO EXISTING TREES NOR VEGETATION W/ A DIA. OF 4' OR GREATER ON SUBJECT PROPERTY

GENERAL GRADING NOTES:

- 1.) UNDER NO CIRCUMSTANCES SHALL THIS PROPERTY BE GRADED SO THAT STORM WATER RUNS OFF ONTO ANY ADJACENT PROPERTIES.
- 2.) SEE SUFFICIENT PROPOSED FINAL GRADES AND ASSOCIATED DETAIL INSURING STORM WATER DOES NOT FLOW ONTO ADJACENT PROPERTIES.
- 3.) PLEASE SEE SURVEY FOR EXISTING GRADES @ ALL PROPERTY LINES & ON ALL ADJACENT PROPERTIES. MINIMUM TWO (2) GRADES PER PROPERTY LINE.
- 4.) PLEASE SEE FLOOR PLANS FOR FINISH FLOOR ELEVATIONS OF ALL STRUCTURES WHICH ARE ALL MINIMUM 18" ABOVE THE CROWN OF THE ADJACENT STREETS OR ROADWAYS.
- 5.) PLEASE SEE SITE PLAN AND DETAILS FOR MINIMUM 3" DEEP SODDED SWALE BETWEEN SITE'S PROPERTY LINE AND ALL ADJACENT STREETS OR ROADWAYS.

SYMBOLS LEGEND:



- +2.81'± V.O. EXISTING TOPOGRAPHY (GRADE) TO REMAIN - SEE SURVEY
- +1.81'± V.O. NEW PROPOSED NEW TOPOGRAPHY (FINISH GRADE)

LANDSCAPING GENERAL NOTES:

- 1.) UNDER NO CIRCUMSTANCES SHALL THIS PROPERTY BE GRADED SO THAT STORM WATER RUNS OFF ONTO ANY ADJACENT PROPERTIES.
- 2.) SEE SUFFICIENT PROPOSED FINAL GRADES AND ASSOCIATED DETAIL INSURING STORM WATER DOES NOT FLOW ONTO ADJACENT PROPERTIES.
- 3.) GC/SUB TO MODIFY EXISTING IRRIGATION SYSTEM TO PROPERLY IRRIGATE NEW PLANTINGS
- 4.) PLEASE MULCH ALL NEW LANDSCAPE PLANTING BEDS
- 5.) PLEASE SEE SITE PLAN, SHEET A2.0 FOR SODDED SWALES

A1 ARCHITECTURAL SITE PLAN

SCALE: 1/8" = 1'-0"

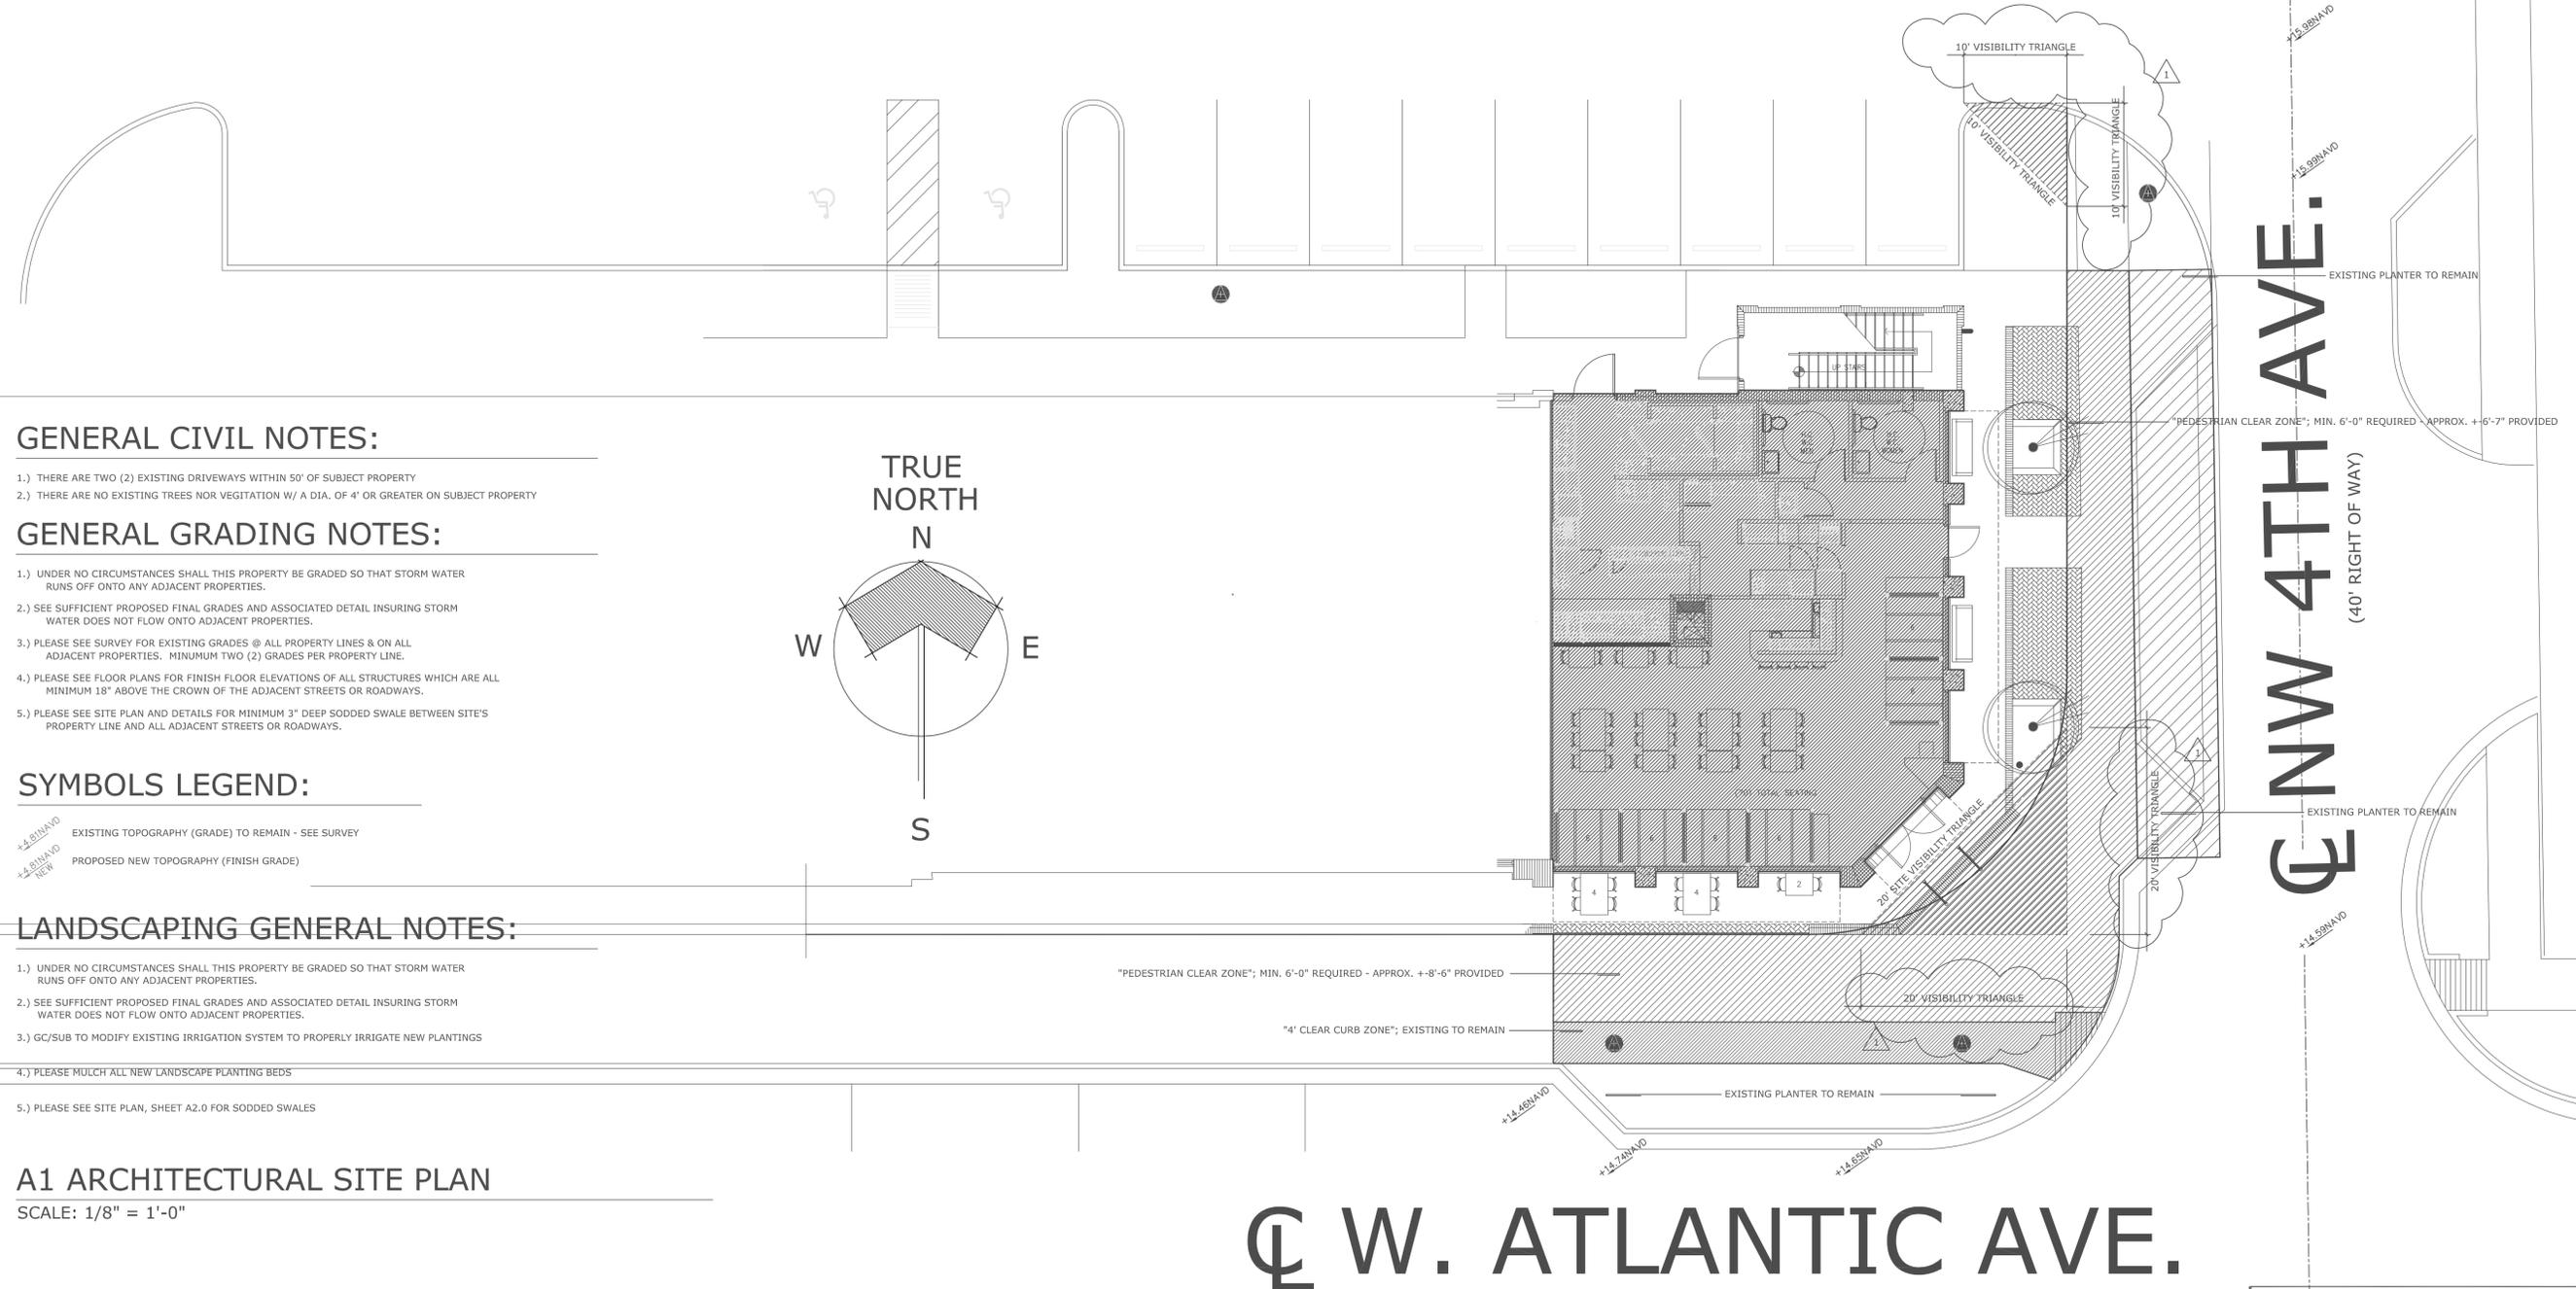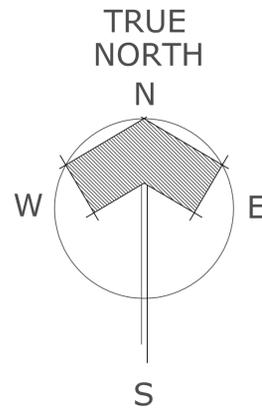

ZIREE THAI & SUSHI
 401 W. ATLANTIC AVE., #R7, DELRAY BEACH, FL 33444

Drawn: RW COPE
 Project No.: 2021.35ZIREE
 CAD File No.: SITE PLAN
 Date: FEBRUARY 10, 2022
 Drawing No.:

A2.0

LEGAL DESCRIPTION:

(AS PROVIDED BY THE OWNER)
 UNIT R7, IN ATLANTIC GROVE CONDOMINIUM, A CONDOMINIUM ACCORDING TO THE DECLARATION OF CONDOMINIUM THEREOF, AS RECORDED IN OFFICIAL RECORDS BOOK 17,071, PAGE 0861 OF THE PUBLIC RECORDS OF PALM BEACH COUNTY, FLORIDA, AS MAY BE AMENDED FROM TIME TO TIME.

SITE DATA:

ZONED: CBD (CENTRAL BUSINESS DISTRICT)
 PROPOSED USE: RESTAURANT (NO CHANGE)
 SPECIAL CONDITIONS: PROJECT IS SUBJECT TO DEVELOPMENT SERVICES REVIEW

PROPOSED PROJECT CHART:

	RESIDENTIAL SF	RESIDENTIAL %	COMMERCIAL SF	COMMERCIAL %	APPROVED TOTAL SF	PROPOSED TOTAL SF	TOTAL %	
SITE AREA (GROSS)					208,522	208,522		← NO CHANGE
R/W DEDICATION					268	268		← NO CHANGE
SITE AREA (NET)					208,254	208,254	100%	← NO CHANGE
TOTAL FLOOR AREA	127,626	61.28%	47,452	22.79%	175,078	175,078	84.07%	← NO CHANGE
GROUND FLOOR AREA	38,848	18.65%	23,148	11.11%	61,996	61,996	29.77%	← NO CHANGE
SIDEWALK AREA					14,764	14,969	7.19%	← SIDEWALK AREA: INCREASED BY 205 GSF (INCREASE FROM 7.09% TO 7.19%)
PAVED PARKING AREA					85,806	85,806	41.20%	← NO CHANGE
POOL DECK AREA					1,198	1,198	0.58%	← NO CHANGE
POOL CABANA AREA					724	724	0.35%	← NO CHANGE
WATER BODIES					0	0	0%	← NO CHANGE
OPEN SPACE AREA					43,766	43,561	20.92%	← OPEN SPACE AREA: DECREASED BY 205 GSF (DECREASE FROM 21.02% TO 20.92%)
TOTAL					208,254	208,254	100%	← NO CHANGE

GENERAL CIVIL NOTES:

- 1.) THERE ARE TWO (2) EXISTING DRIVEWAYS WITHIN 50' OF SUBJECT PROPERTY
- 2.) THERE ARE NO EXISTING TREES NOR VEGETATION W/ A DIA. OF 4' OR GREATER ON SUBJECT PROPERTY

GENERAL GRADING NOTES:

- 1.) UNDER NO CIRCUMSTANCES SHALL THIS PROPERTY BE GRADED SO THAT STORM WATER RUNS OFF ONTO ANY ADJACENT PROPERTIES.
- 2.) SEE SUFFICIENT PROPOSED FINAL GRADES AND ASSOCIATED DETAIL INSURING STORM WATER DOES NOT FLOW ONTO ADJACENT PROPERTIES.
- 3.) PLEASE SEE SURVEY FOR EXISTING GRADES @ ALL PROPERTY LINES & ON ALL ADJACENT PROPERTIES. MINIMUM TWO (2) GRADES PER PROPERTY LINE.
- 4.) PLEASE SEE FLOOR PLANS FOR FINISH FLOOR ELEVATIONS OF ALL STRUCTURES WHICH ARE ALL MINIMUM 18" ABOVE THE CROWN OF THE ADJACENT STREETS OR ROADWAYS.
- 5.) PLEASE SEE SITE PLAN AND DETAILS FOR MINIMUM 3" DEEP SODDED SWALE BETWEEN SITE'S PROPERTY LINE AND ALL ADJACENT STREETS OR ROADWAYS.

SYMBOLS LEGEND:



- +2.81/AVD EXISTING TOPOGRAPHY (GRADE) TO REMAIN - SEE SURVEY
- +2.81/AVD NEW PROPOSED NEW TOPOGRAPHY (FINISH GRADE)

LANDSCAPING GENERAL NOTES:

- 1.) UNDER NO CIRCUMSTANCES SHALL THIS PROPERTY BE GRADED SO THAT STORM WATER RUNS OFF ONTO ANY ADJACENT PROPERTIES.
- 2.) SEE SUFFICIENT PROPOSED FINAL GRADES AND ASSOCIATED DETAIL INSURING STORM WATER DOES NOT FLOW ONTO ADJACENT PROPERTIES.
- 3.) GC/SUB TO MODIFY EXISTING IRRIGATION SYSTEM TO PROPERLY IRRIGATE NEW PLANTINGS
- 4.) PLEASE MULCH ALL NEW LANDSCAPE PLANTING BEDS
- 5.) PLEASE SEE SITE PLAN, SHEET A2.0 FOR SODDED SWALES

A2 EXISTING SITE PLAN

SCALE: 1/8" = 1'-0"

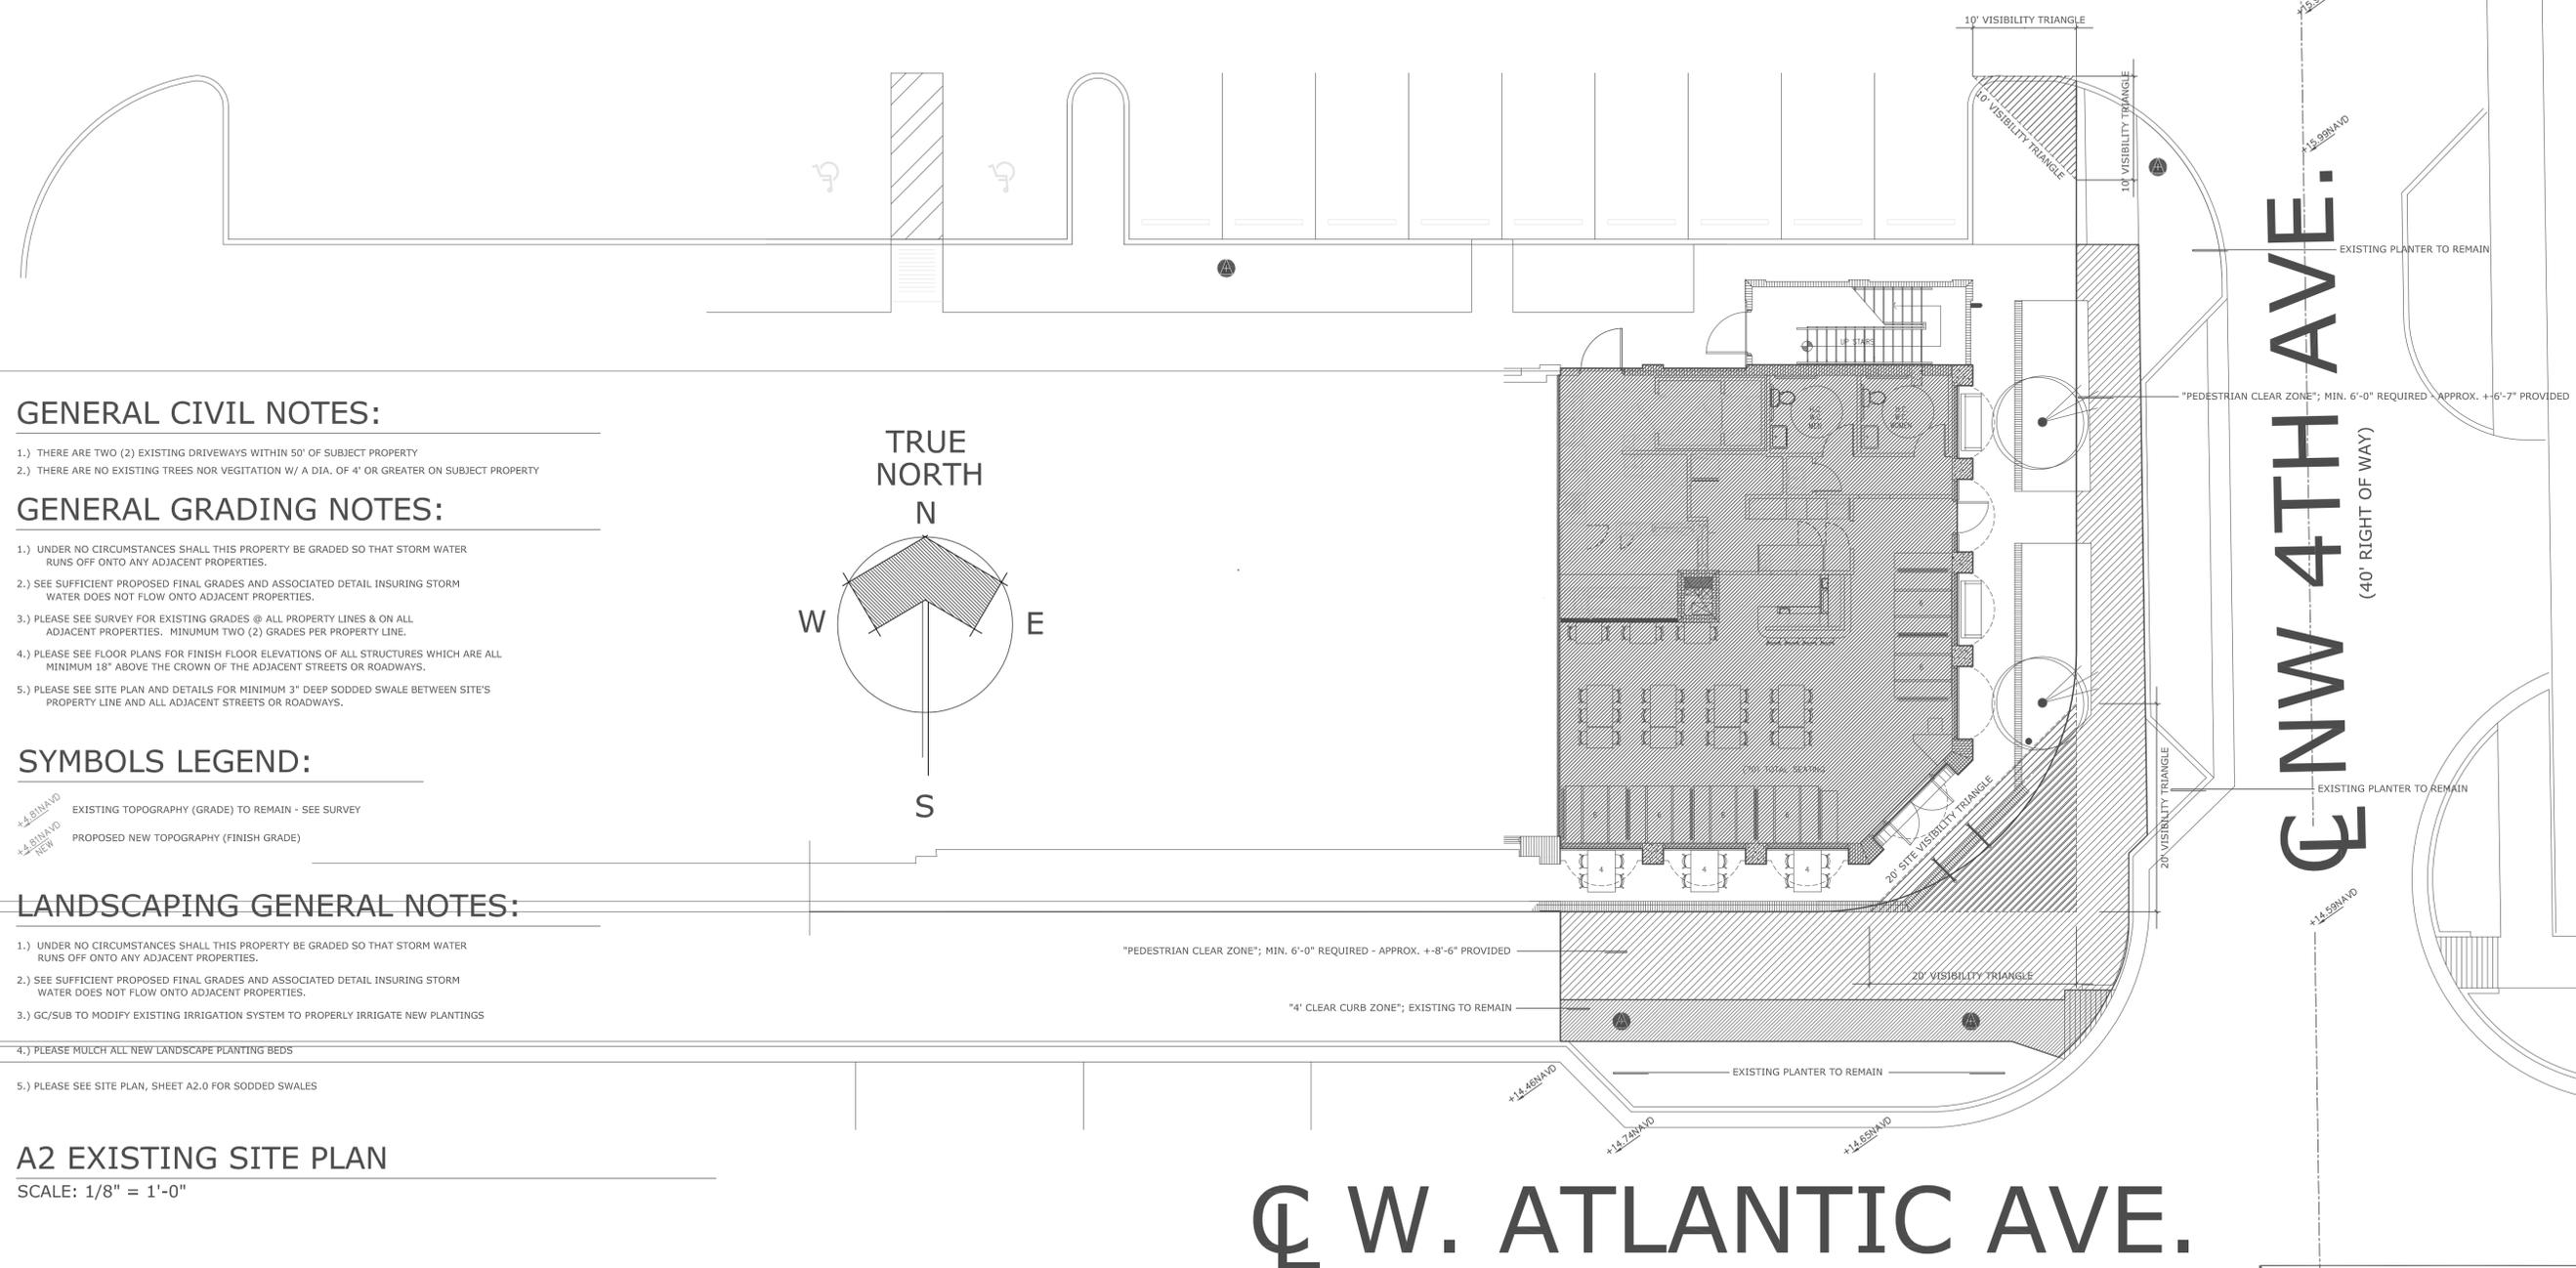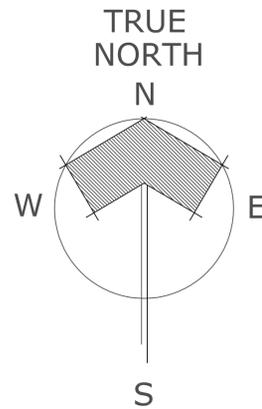

ZIREE THAI & SUSHI
 401 W. ATLANTIC AVE., #R7, DELRAY BEACH, FL 33444

Drawn: RW COPE
 Project No: 2021.35ZIREE
 CAD File No: EXIST'G SITE PLAN
 Date: MARCH 17, 2022
 Drawing No.

A2.1

EXISTING WALK

EXISTING WALK

EXISTING WALK

GENERAL NOTE:

1. ANY TREES OR SHRUBS PLACED WITHIN WATER, SEWER OR DRAINAGE EASEMENTS SHALL CONFORM TO THE CITY OF DELRAY BEACH STANDARD DETAILS; LD1.1 & LD1.2

01/24/2022	Date
1	TAC COMMENTS
	REVISIONS
No.	

Consultant Seal

ZIREE THAI & SUSHI
 401 W. ATLANTIC AVE., #R7
 DELRAY BEACH, FLORIDA

COPE ARCHITECTS, INC.
 701 SE 1ST STREET
 DELRAY BEACH, FLORIDA 33483-5305
 ARCHITECTURE - PLANNING - INTERIORS
 CELL 561 799-3791 EMAIL: copearchitects@umail.com

Seal
Florida License No.
AR0013552

Drawn
RW COPE
 Project No.
2021.35ZIREE
 CAD File No.
OUTDOOR FLR PLAN
 Date
FEBRUARY 10, 2022
 Drawing No.

A3.0

A5 PROPOSED ARCHITECTURAL CAFE FLOOR PLAN: ZIREE RESTAURANT


SCALE: 1/4" = 1'-0"


NEW OUTDOOR CAFE AREA:

APPROX. NEW CAFE AREA (OPEN AIR):

++ 229 GROSS SQ. FT.


© COPE ARCHITECTS, INC., 2022
 THIS DOCUMENT IS THE EXCLUSIVE PROPERTY OF COPE ARCHITECTS, INC.
 AND SHALL NOT BE REPRODUCED WITHOUT THE AUTHORIZED WRITTEN
 CONSENT OF COPE ARCHITECTS, INC.

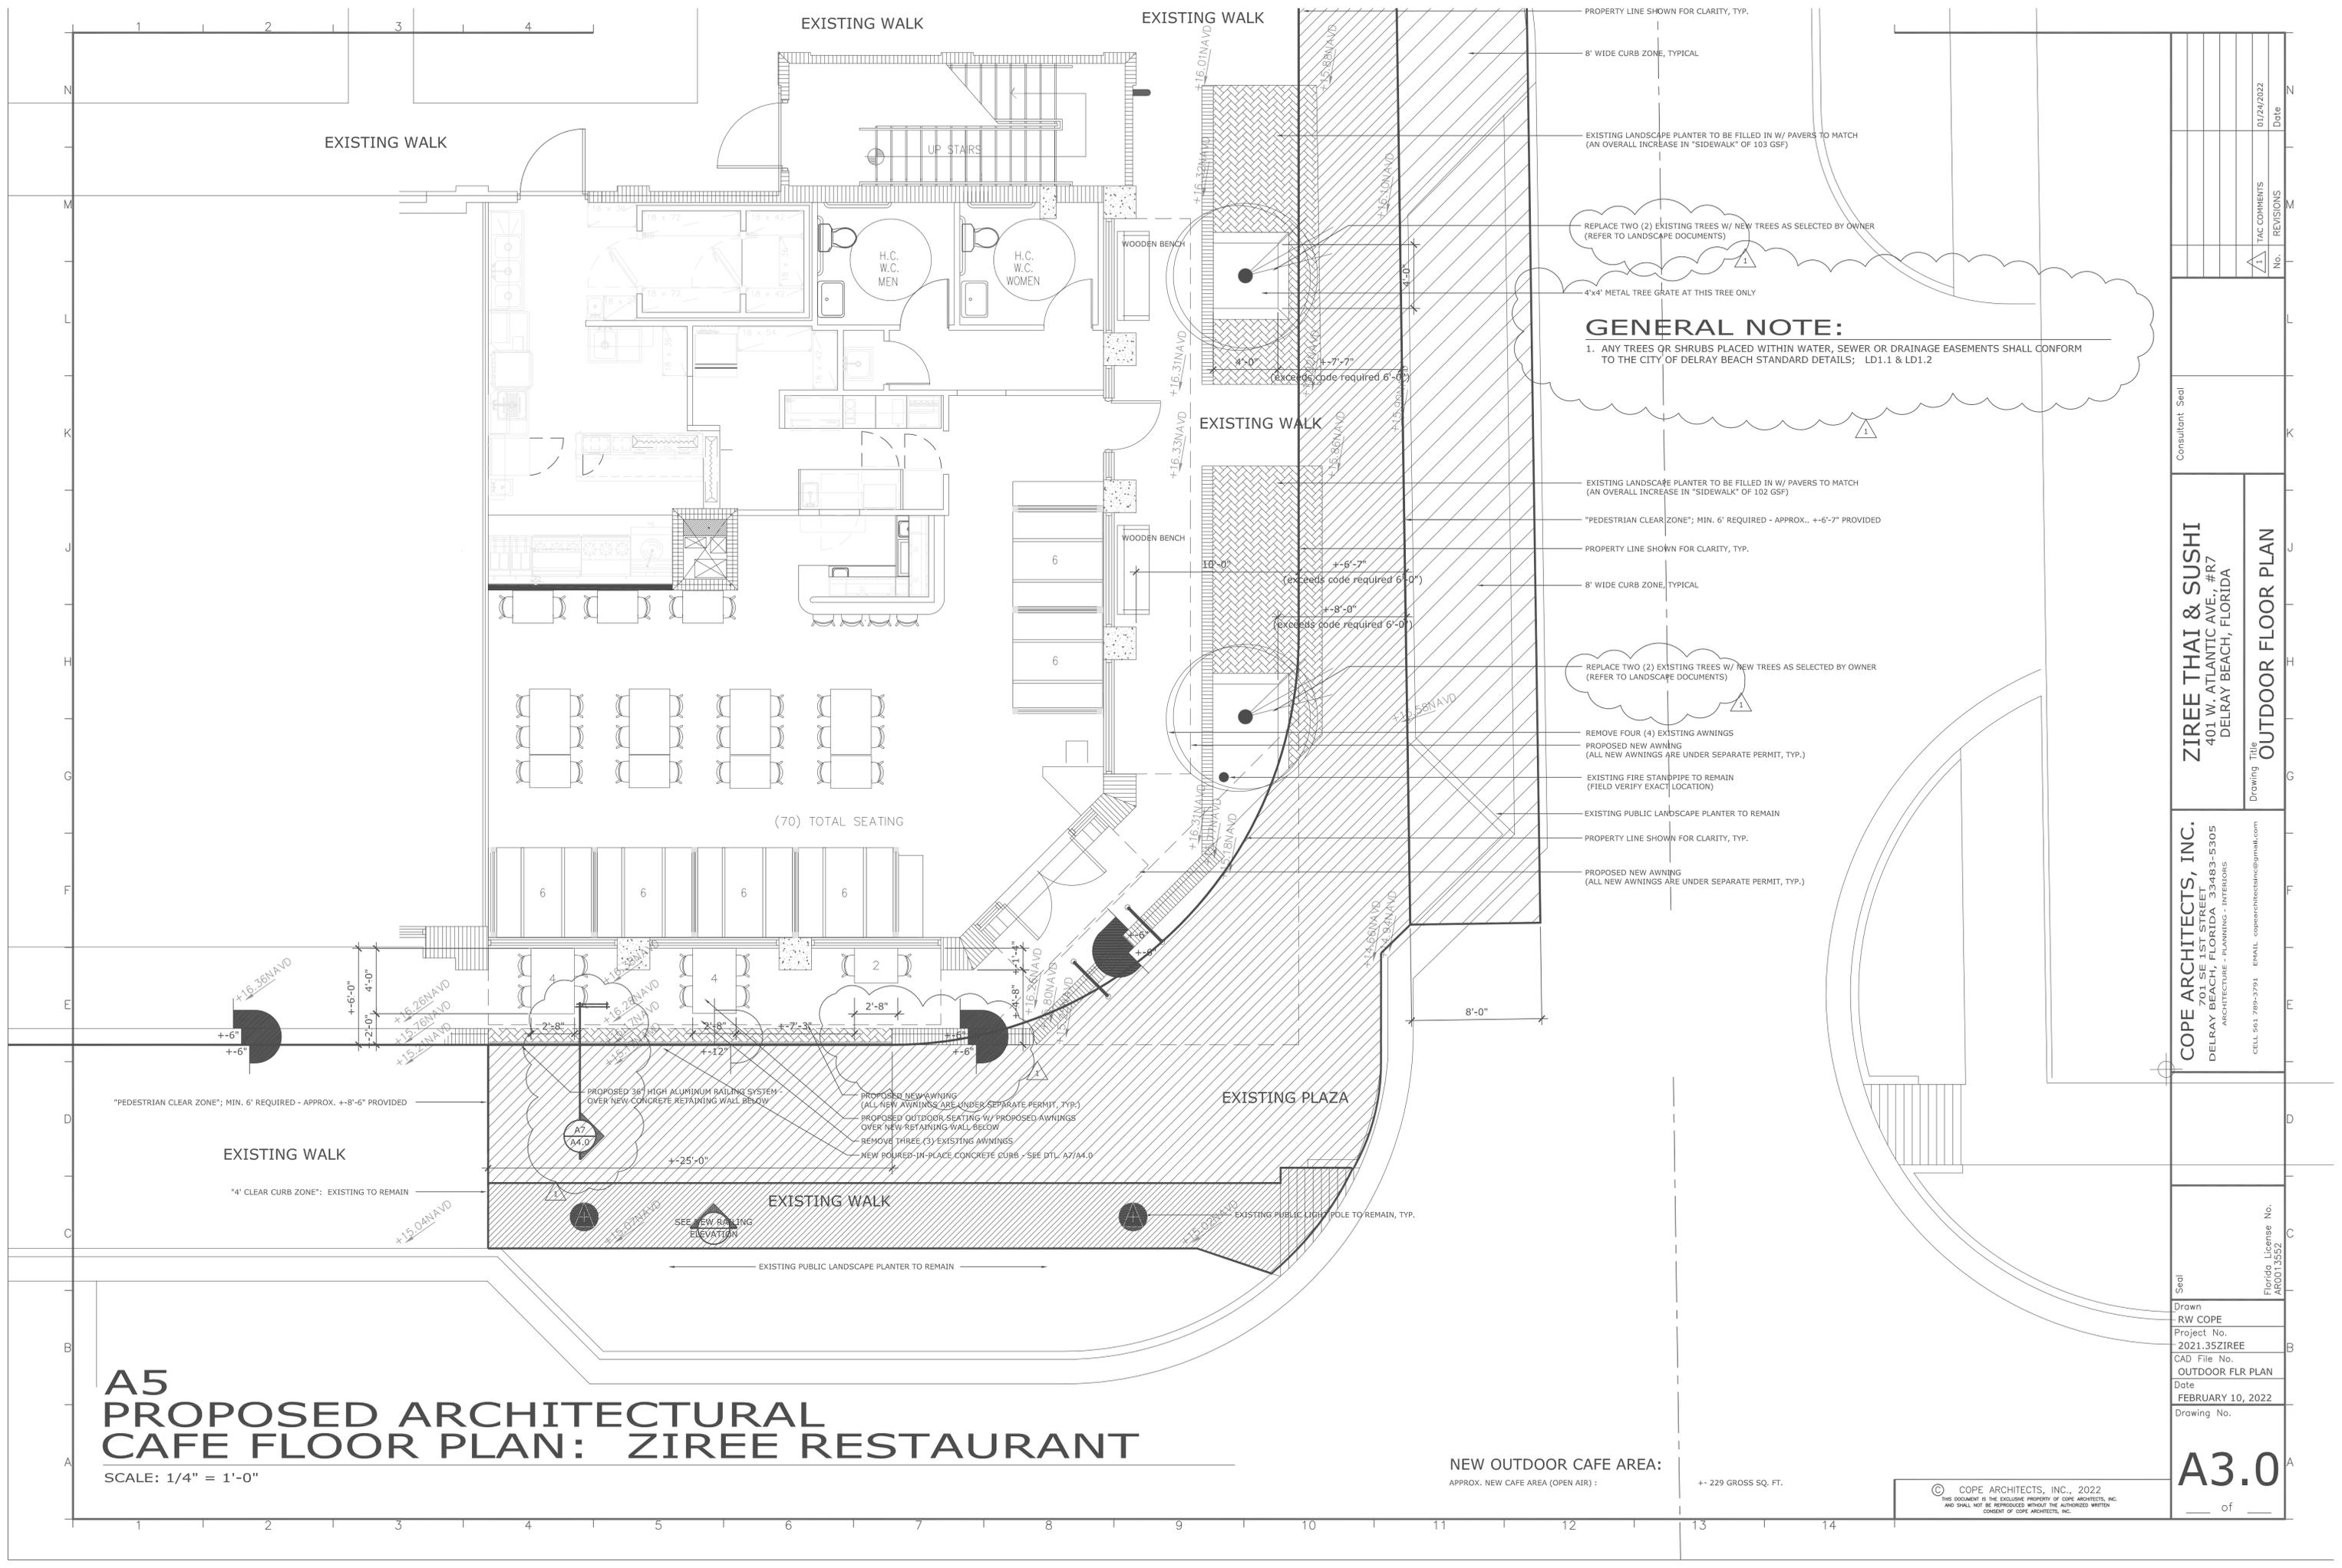

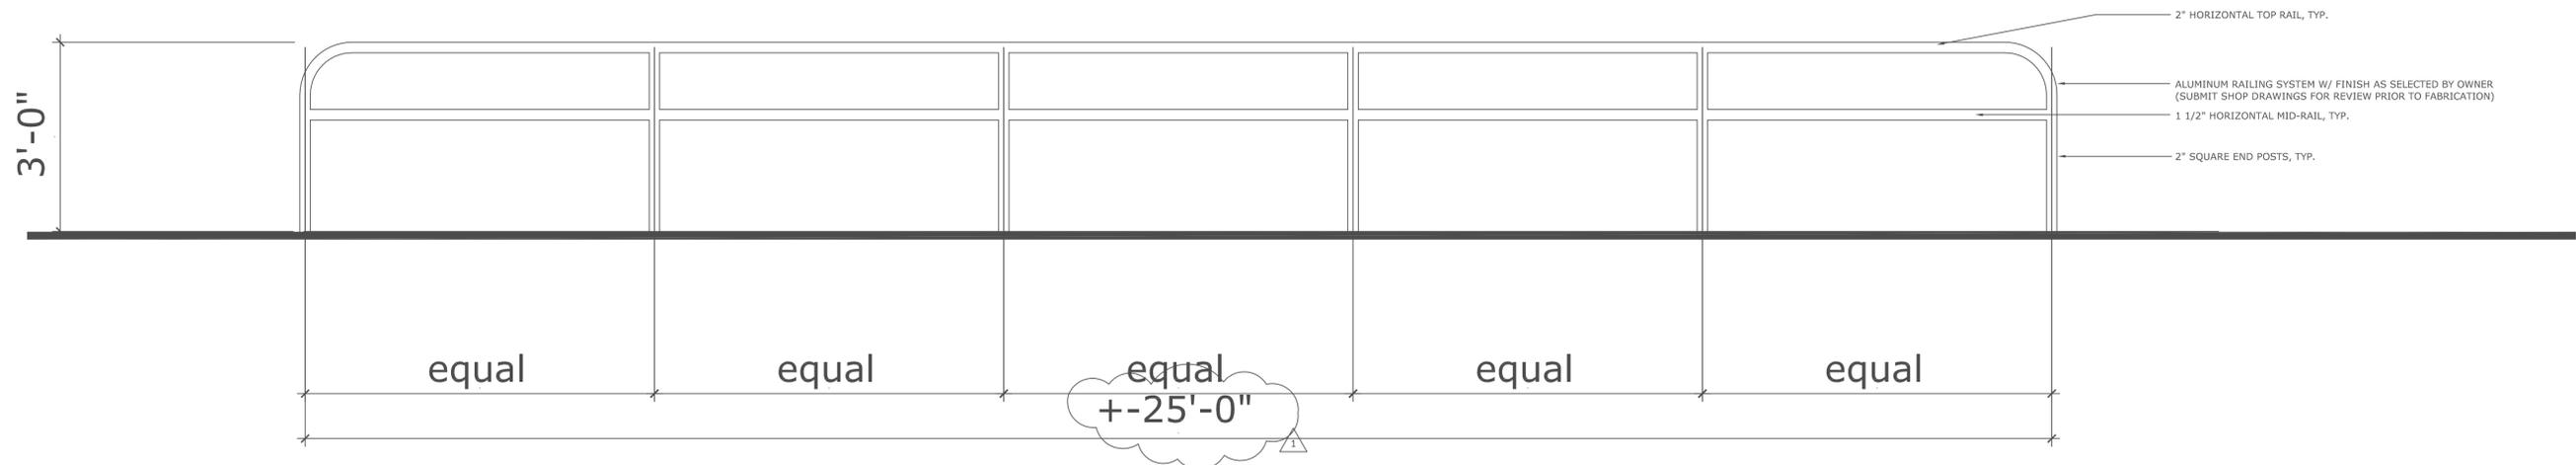

A6 PROPOSED ARCHITECTURAL DETAIL: RAILING SYSTEM


SCALE: 1/4" = 1'-0"

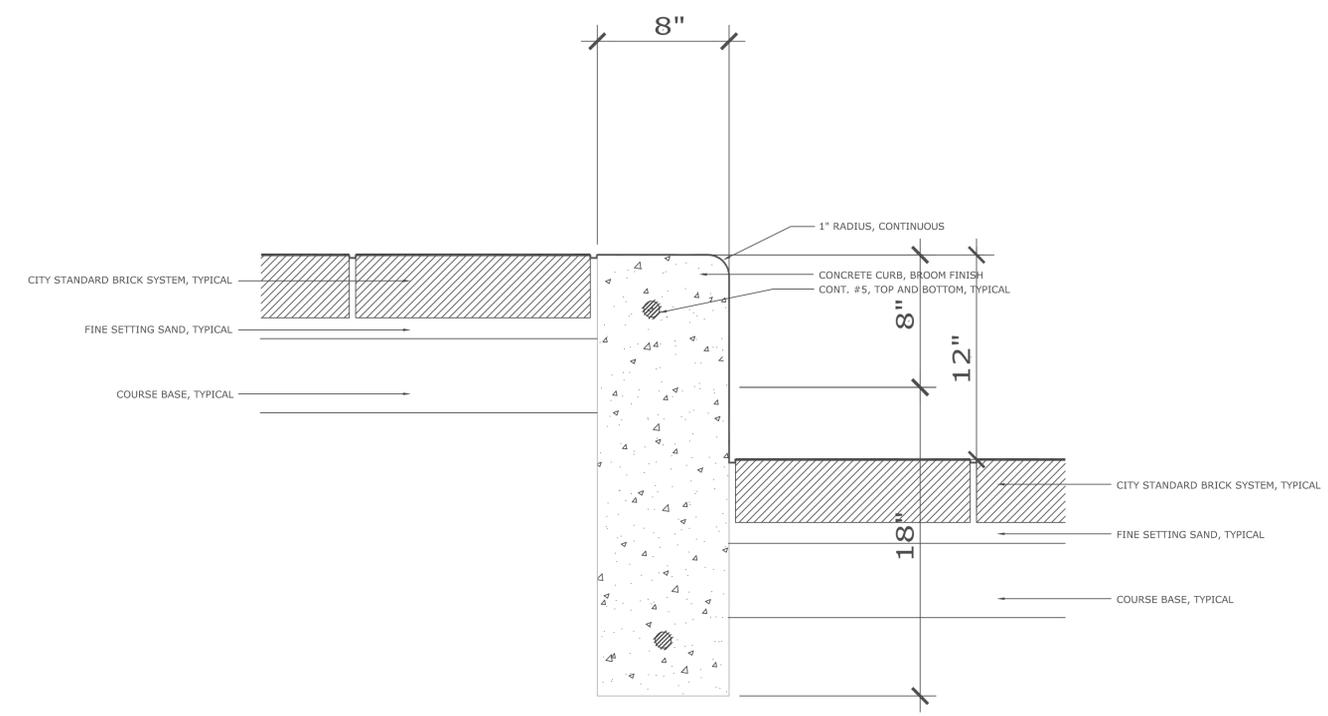

A7 PROPOSED ARCHITECTURAL DETAIL: MODIFIED TYPE D CURB

SCALE: 3/4" = 1'-0"


01/24/2022	Date
TAC COMMENTS	REVISIONS
No.	
Consultant Seal	
ZIREE THAI & SUSHI 401 W. ATLANTIC AVE., #R7 DELRAY BEACH, FLORIDA	
Drawing Title OUTDOOR DETAILS	
COPE ARCHITECTS, INC. 701 SE 1ST STREET DELRAY BEACH, FLORIDA 33483-5305 ARCHITECTURE - PLANNING - INTERIORS CELL 561 799-3791 EMAIL copearchitects@gnml.com	
Seal	Florida License No. AR0013552
Drawn RW COPE	
Project No. 2021.35ZIREE	
CAD File No. OUTDOOR DETAILS	
Date FEBRUARY 10, 2022	
Drawing No.	
A4.0	of

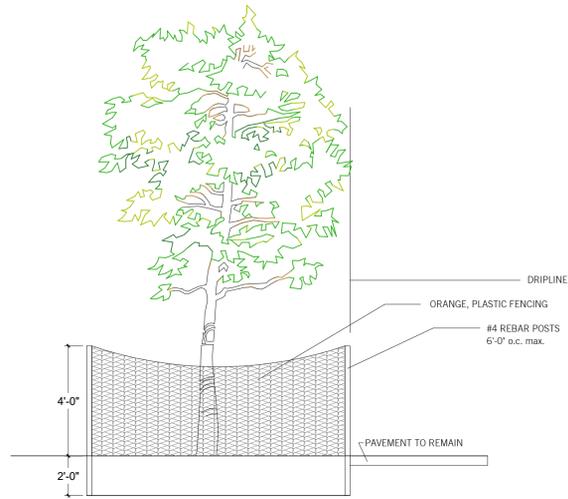

PLACE ORANGE, PLASTIC FENCING (BY TENSAR OR OTHER APPROVED EQUAL) AROUND INDIVIDUAL TREES AND TREE CLUMPS TO REMAIN ON SITE IN ANY AREAS WITHIN THE LIMITS OF CONSTRUCTION. BARRIER SHALL BE PLACED AT THE EDGE OF THE DRIPLINE OF THE TREE CANOPY OR AS FAR FROM THE TREE AS POSSIBLE WHERE THE CANOPY OVERHANGS PAVEMENT THAT IS TO REMAIN. BARRIER SHALL BE MAINTAINED IN AN UPRIGHT POSITION AT ALL TIMES.

TREE PROTECTION DETAIL
N.T.S.

TREE LEGEND

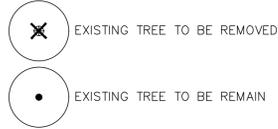


TREE PROTECTION NOTE

ALL EXISTING TREES AND SHRUBS TO REMAIN IN PLACE SHALL BE PROTECTED FROM DAMAGE BY MACHINERY BY INSTALLING TEMPORARY TREE PROTECTION FENCE AND INSTALLED AS INDICATED ON PLAN. SUITABLE TREE PROTECTION METHODS SHALL BE APPROVED BY THE CITY.

TREE REMOVAL CHART

NO.	KEY	LATIN NAME	COMMON NAME	HT. AND SPR.	CONDITION	PROPOSED ACTION	DBH*	MITIGATION REQUIREMENTS PER LDR Sec.4.6.19(E)(5)
1	QL	Quercus laurifolia	LAUREL OAK	16' ht., 6' spr.	30%	REMOVE	7"	1 TREE
2	QL	Quercus laurifolia	LAUREL OAK	15' ht., 8' spr.	40%	REMOVE	6.5"	1 TREE

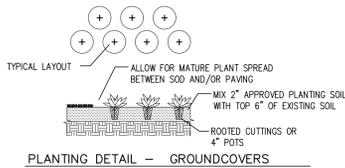

NOTES

All plant material to be Florida #1 or better.
Sod to be St. Augustine 'Florotam', contractor to determine quantity.
All sod and landscape to receive 100% coverage from automatic irrigation system using approved water source.

Contractor responsible for all conditions and landscape specifications attached to this plant list. Plan and specifications shall be considered Contract Documents.

Mulch, topsoil, and fertilizer to be applied according to specifications.

SPECIFICATIONS

NOMENCLATURE: All plant material used shall be true to name and size in conformity with the Florida Nurserymen's Grades and Standards, and shall be Florida Grade #1 or better. Plants which do not meet specifications will not be accepted.

PLANT LISTS: Quantities, sizes, and location of plants will be determined by plan and plant lists. Size of plant shall take precedent over container size. Spacing of ground covers will be determined by plant lists. Quantities shown on plant lists are to be used as a guideline only. Contractor will be responsible for verification of actual quantities called for on plans. Discrepancies should be brought to the attention of the Landscape Architect.

SUBSTITUTIONS: No substitutions shall be accepted without consent of Landscape Architect. Any intended substitutions shall be detailed on the bid.

PLANTING SOIL: Topsoil shall be clean, sterile, and free of debris or other foreign material. Trees and palms shall be planted with a min. of 8" topsoil (50% muck, 50% sand) on sides and bottom of root ball. Rooted cuttings shall be planted in beds with a min. of 4" of topsoil worked into the top 6" of existing soil.

FERTILIZER: Palm and Tropical fertilizer (12-4-12) or approved equal shall be applied after planting and prior to mulching per manufacturers recommended application rates.

MULCH: All trees shall be mulched with 3" of approved shredded mulch in a 3 foot dia. circle. All shrubs and groundcover beds shall be mulched with 3" of approved shredded mulch in beds shown on plan or in beds 3' wide for hedges. Mulch should be Grade #1 unless otherwise approved.


PLANTING PROCEDURE: All plants shall be planted at soil levels at which they were previously grown. Shrub and hedge material shall be planted a min. 2' away from walls or other obstructions. Material with a mature size greater than any overhangs shall be planted away from overhangs so as not to impede the natural growth habit. Sabal Palms are to be planted directly in sand. If necessary, excavate through any compacted building subgrade to undisturbed soil and backfill with planting soil.

WATERING: All plant material shall be watered in thoroughly after installation so as to remove all air pockets. B&B material shall be watered every day for a minimum one week period and thereafter so as to keep continually moist until final acceptance of the landscape installation. Contractor shall notify owner of other watering requirements after installation.


GUYNING: All trees 8' or taller shall be guyed or staked to provide ample support such that the material will stay straight and true through the guarantee period. Methods used will be such that no injury is caused to plants. Guying shall be done at the option of the Contractor unless specifically requested by the Landscape Architect, however, Contractor shall still be responsible for all trees and palms remaining straight and true throughout the guarantee period.

SOD: Sod shall be dense, green, and well rooted, and free of debris, weeds, objectionable grasses, disease, or injurious insects. A complete 6-6-6 fertilizer shall be spread at a rate of 5 lbs. per 1000 sq. ft. Sod shall be watered to a depth of 4" after laying. All areas to be sodded shall be raked smooth and all debris removed prior to installation.

GUARANTEE: All plant materials shall be guaranteed for 1 year after completion of project. Palms are to be guaranteed for 1 year. Guarantee applies to health, position, and size. Replacement cost will be carried by Contractor.

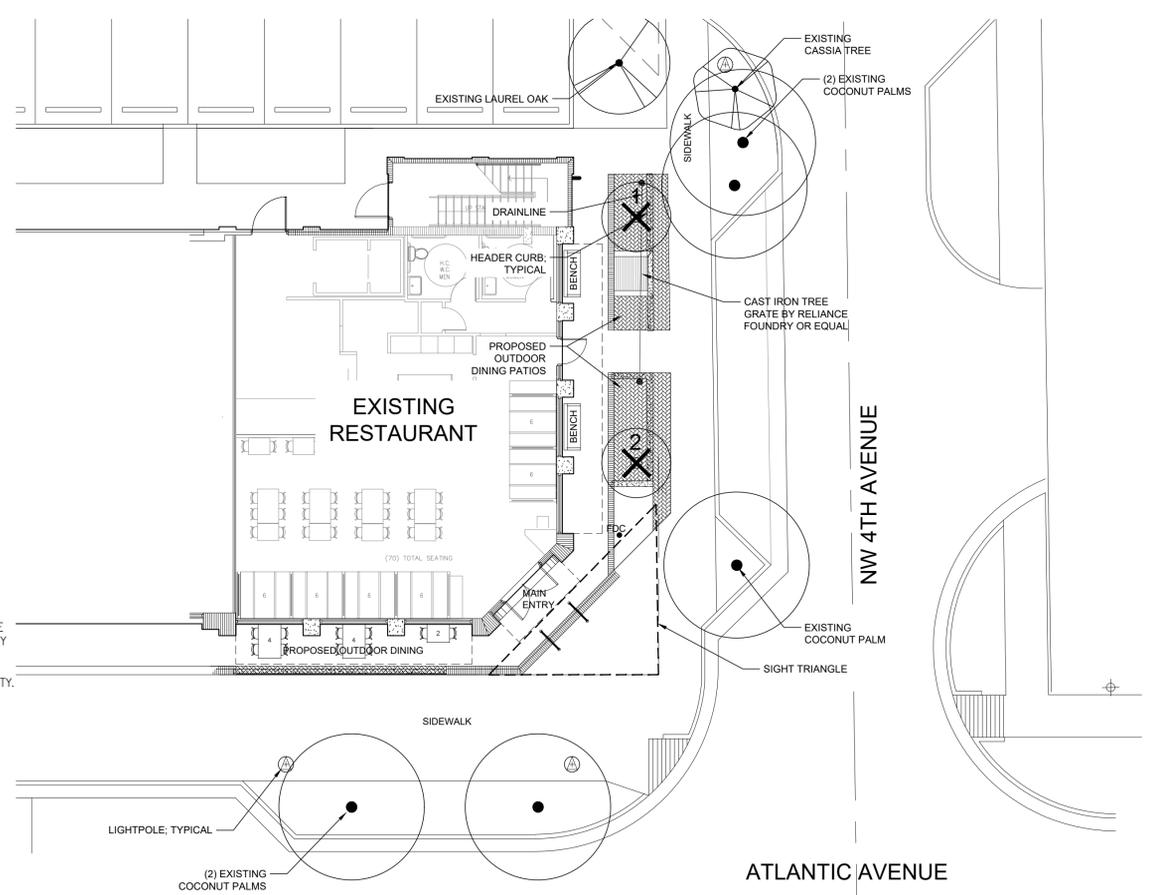

TREE REMOVAL PLAN

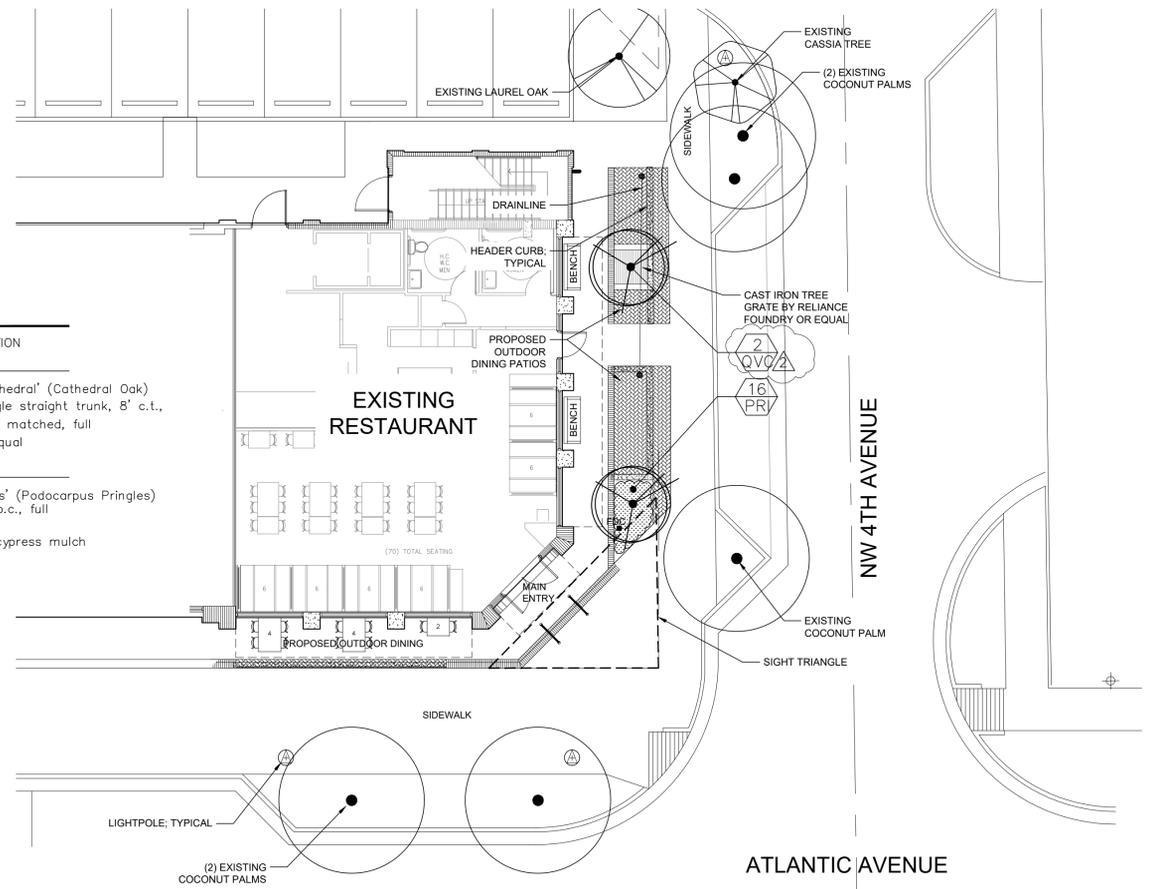

LANDSCAPE PLAN

PLANT LIST


KEY	QTY	PLANT AND SPECIFICATION
TREES AND PALMS		
QVC	2	Quercus virginiana 'Cathedral' (Cathedral Oak) 16' ht., 7' spr., 6' single straight trunk, 8' c.t., 3.5"-4" cal., standard, matched, full Becker Tree farm or equal

SHRUBS AND ACCENTS

PRI	16	Podocarpus m. 'Pringles' (Podocarpus Pringles) 14" ht., 14" spr., 18" o.c., full
-----	----	---

MULCH 3" depth, dark brown color, non-cypress mulch

N DENOTES NATIVE SPECIES

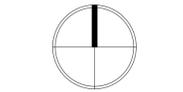

SCALE: 1"=10'-0"

PROJECT

ZIREE THAI & SUSHI
DELRAY BEACH, FL

TITLE

TREE REMOVAL &
LANDSCAPE PLAN

PROJ. NO.

FILE NAME

BB DRAWN

03/15/22 DATE

03/28/22 REV.


04/7/22

SHEET

LP-1

OF

1

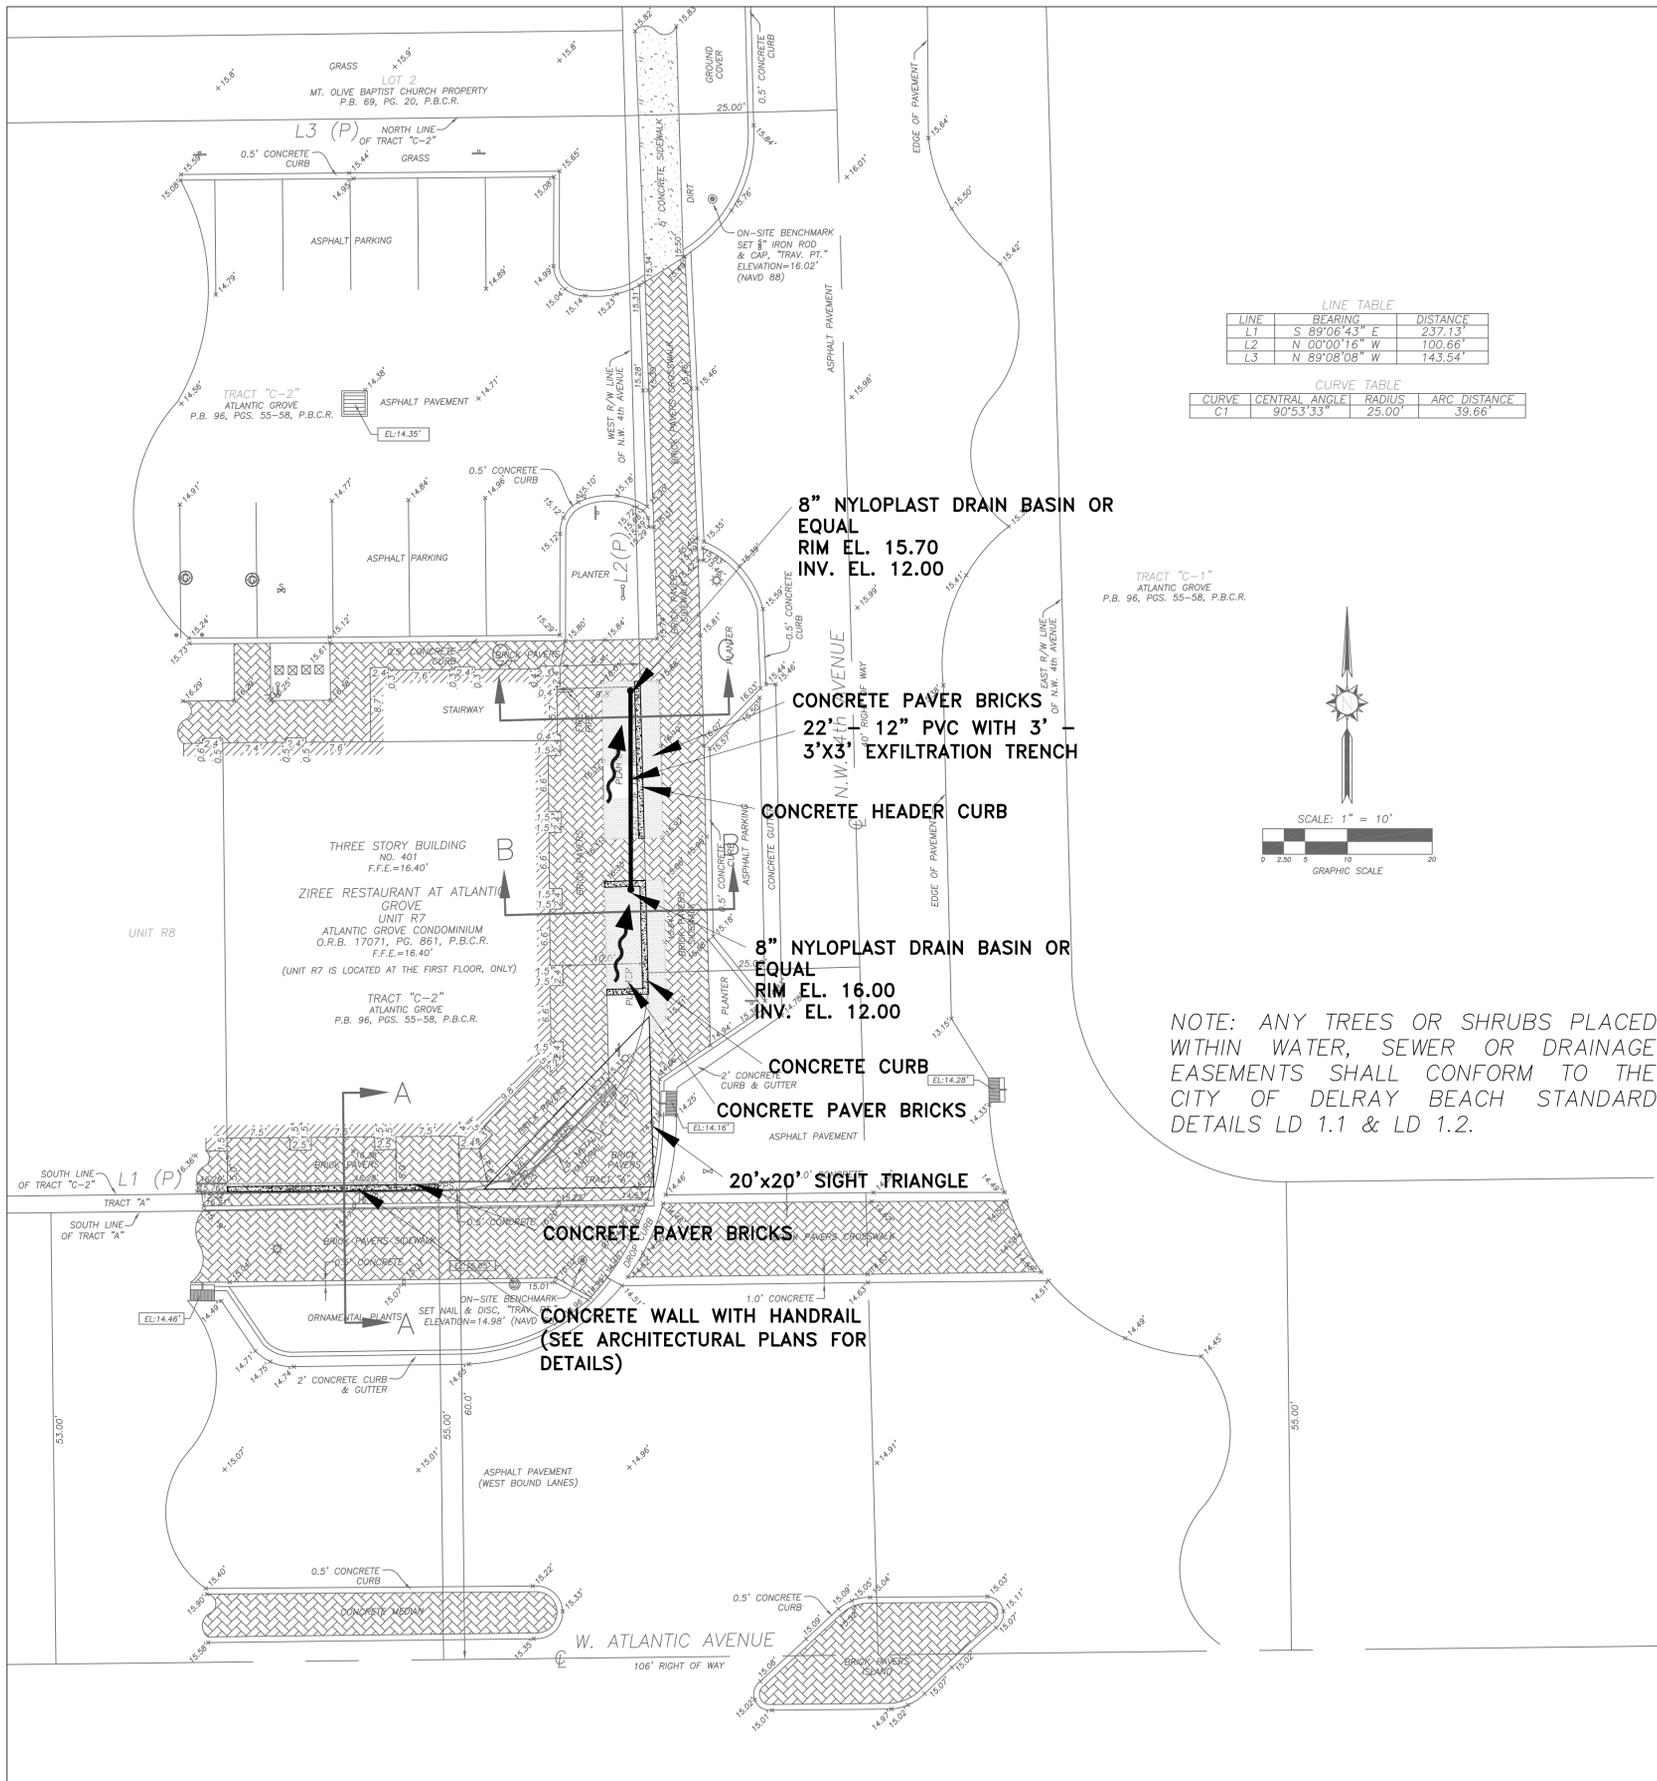


LINE TABLE


LINE	BEARING	DISTANCE
L1	S 89°06'43" E	237.13'
L2	N 00°00'16" W	100.66'
L3	N 89°08'08" W	143.54'

CURVE TABLE


CURVE	CENTRAL ANGLE	RADIUS	ARC DISTANCE
C1	90°53'33"	25.00'	39.66'

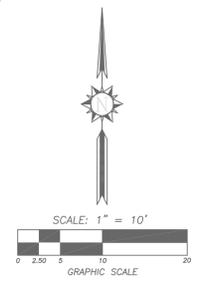


NOTE: ANY TREES OR SHRUBS PLACED WITHIN WATER, SEWER OR DRAINAGE EASEMENTS SHALL CONFORM TO THE CITY OF DELRAY BEACH STANDARD DETAILS LD 1.1 & LD 1.2.

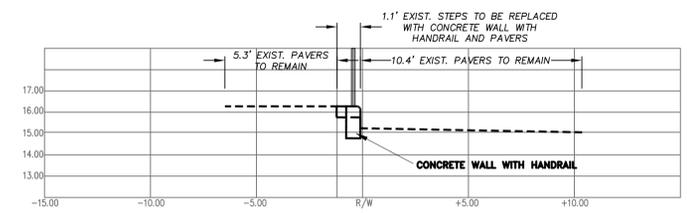


SECTION A-A

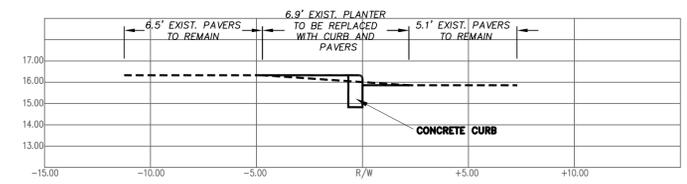

SECTION B-B

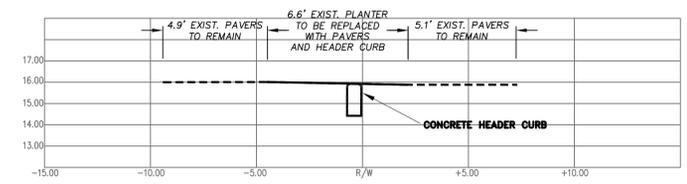

SECTION C-C

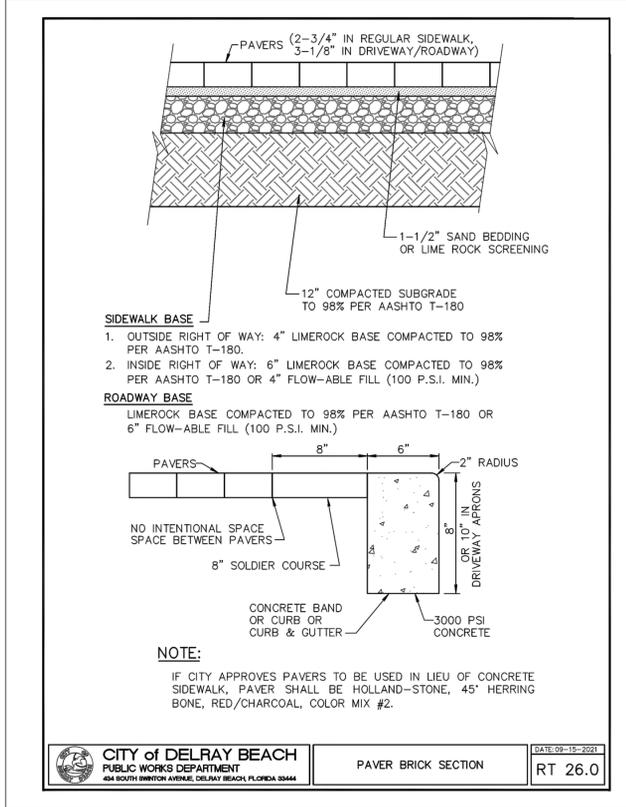

CITY OF DELRAY BEACH PUBLIC WORKS DEPARTMENT
 PAVER BRICK SECTION
 DATE: 09-15-2021
 RT 26.0

Peter Wayne Aquart, State of Florida, Professional Engineer, License No. 34176
 This item has been digitally signed and sealed by Peter Wayne Aquart on the date indicated here.
 Printed copies of this document are not considered signed and sealed and the signature must be verified on any electronic copies.

DATE DRAWN:	03.11.2022
SCALE:	PWA
DESIGN BY:	PWA
DRAWN BY:	PWA
CHECKED BY:	PWA
APPROVED BY:	PWA
BY:	DATE:
DESCRIPTION:	
PETER WAYNE AQUART, P.E. CONSULTING CIVIL ENGINEER 14032 SW 48 STREET, MIAMI, FL 33175 TEL: (305) 379-2679 E-MAIL: PWA@PWAENGINEERING.COM FLORIDA LICENSED PROFESSIONAL ENGINEER No. 34176 <small>MATERIAL SHOWN HEREON IS THE PROPERTY OF PETER WAYNE AQUART, P.E. AND SHALL NOT BE REPRODUCED IN WHOLE OR IN PART WITHOUT WRITTEN PERMISSION OF PETER WAYNE AQUART, P.E. PETER WAYNE AQUART, P.E. COPYRIGHT © 2020</small>	
ZIREE THAI & SUSHI OUTDOOR AREA 401 WEST ATLANTIC AVENUE CITY OF DELRAY BEACH PREPARED FOR: KANNIKA ATLANTIC, INC. PRELIMINARY ENGINEERING PLAN	
PRINTED COPY NOT VALID WITHOUT ORIGINAL SIGNATURE AND ENGINEER'S SEAL. Peter Wayne Aquart Florida P.E. No. 34176 PROJECT NO. 111 C-1 SHEET 1 OF 1	