



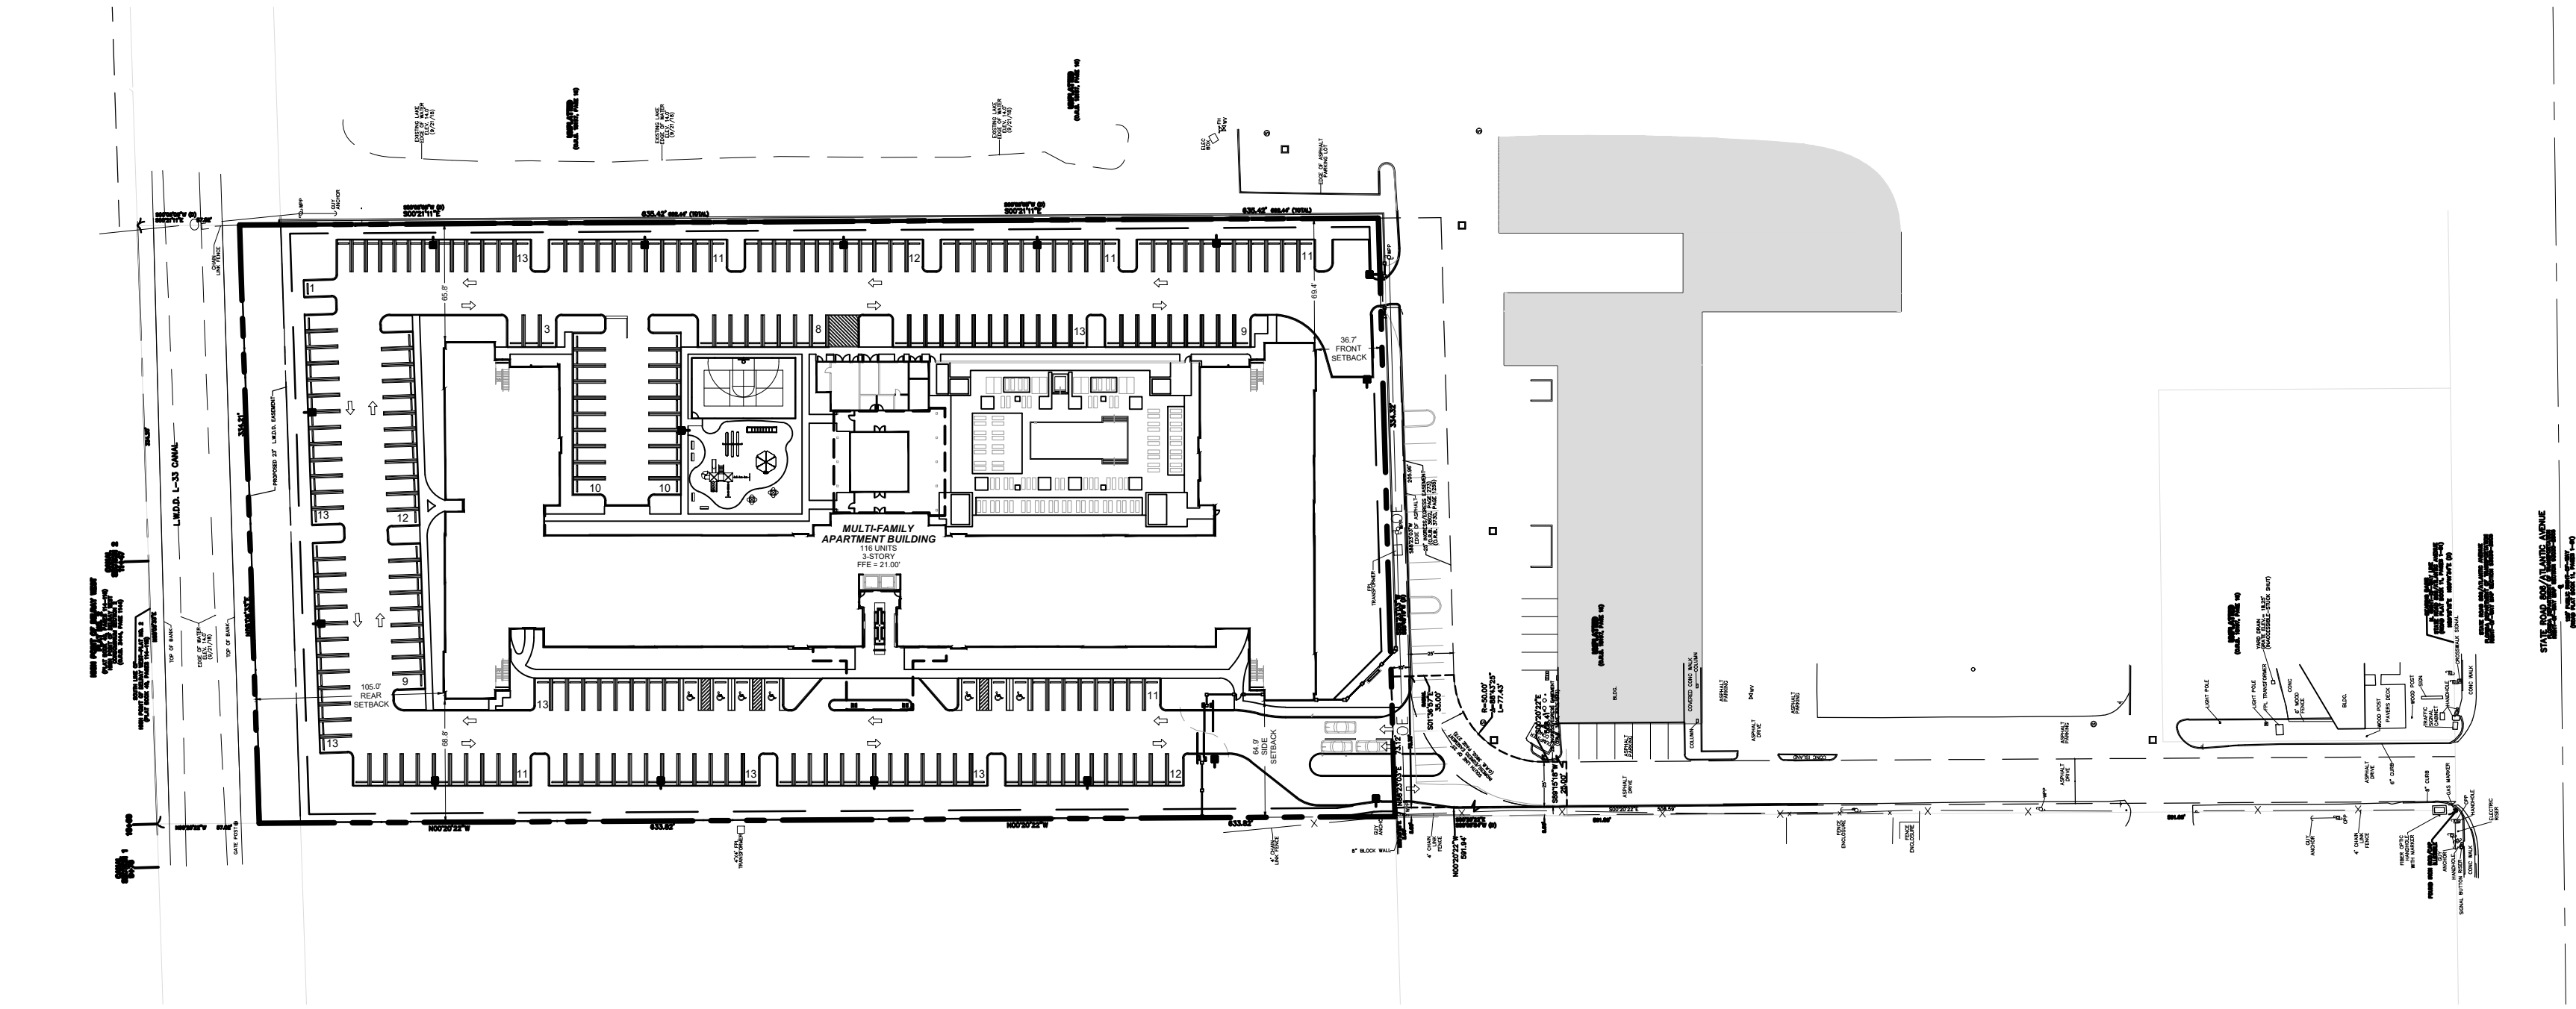

VICINITY MAP

SCALE: 1" = 80'-0"

LOCATION MAP

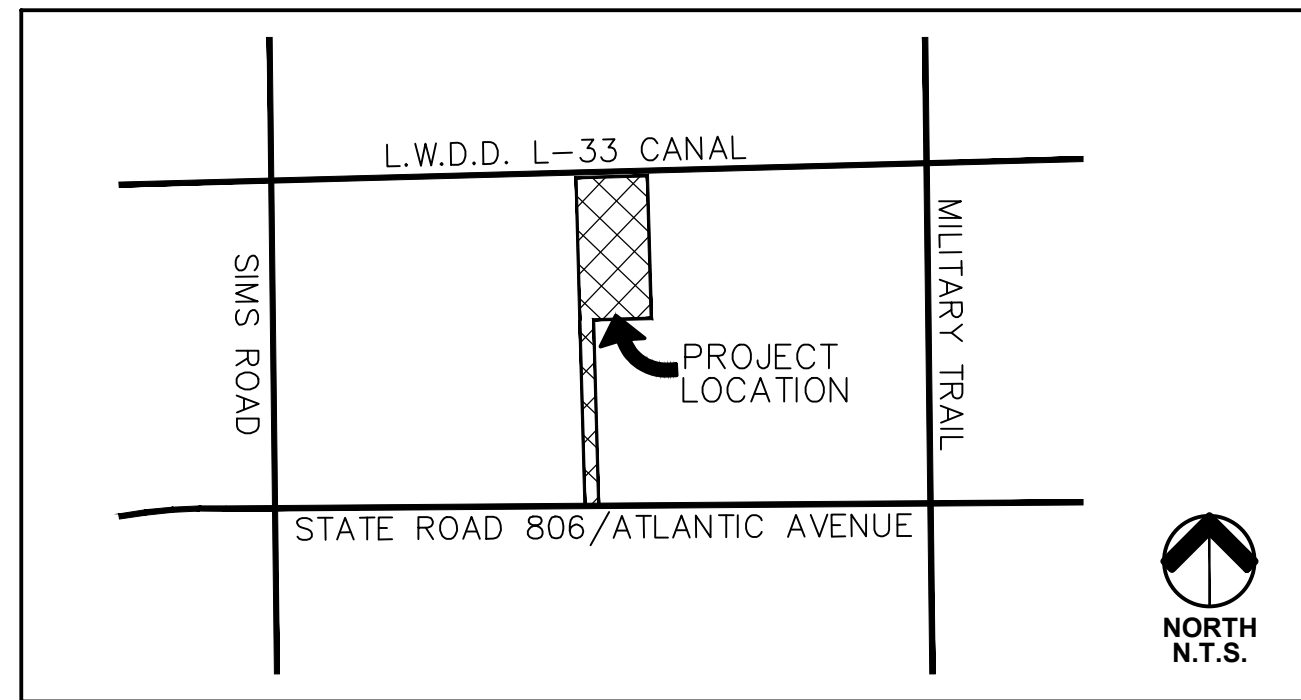

PARKING CALCULATIONS

Proposed Units	116 Units	Parking Required	231
Efficiency Unit	18 Units	Efficiency Unit @ 1/Unit	18
1 Bedroom	30 Units	1 Bedroom @ 1.5/Unit	45
2 Bedroom	56 Units	2 Bedroom @ 2/Unit	112
3 Bedroom	12 Units	3 Bedroom @ 2/Unit	24
		Guest @	
		0.5/1st 20 Units = 10	32
		0.3/ 21-50 Units = 9	
		0.25/1+ Units = 13	
		Parking Provided	231
		Efficiency Unit	18
		1 Bedroom	45
		2 Bedroom	112
		3 Bedroom	24
		Guest	32

SITE DATA

EXISTING FLUA DESIGNATION
PROPOSED FLUA DESIGNATION - DELRAY
EXISTING ZONING DISTRICT - PBC
PROPOSED ZONING DISTRICT - DELRAY
PCN
PROPOSED USE

HR-8
MEDIUM DENSITY
AR
MED. DENSITY RESIDENTIAL
00-42-46-14-00-000-5190
MULTI-FAMILY APARTMENTS

SITE CALCULATIONS

TOTAL SITE AREA
PERVIOUS AREA
IMPERVIOUS AREA
REQUIRED COMMON AREA OPEN SPACE @ 15%
REQUIRED NON-VEHICULAR O.S. @ 25%
PROVIDED NON-VEHICULAR O.S.
NUMBER OF DWELLING UNITS
RM DISTRICT DENSITY
THE FLO DELRAY OVERLAY DENSITY

(212,066 S.F.) 4.87 AC.
62,298 S.F. / 1.43 AC. = 29.4%
149,768 S.F. / 3.44 AC. = 70.6%
31,810 S.F. / 7.3 AC.
62,298 S.F. / 29.4%
53,017 S.F. / 1.22 AC. = 25.0%
54,969 S.F. / 1.26 AC. = 25.9%
116 UNITS
UP TO 24 / AC.
6-12 DU/AC.

PROVIDED PARKING BY TYPE
TOTAL PROVIDED PARKING
STANDARD SPACES
COMPACT SPACES
REQUIRED ACCESSIBLE PARKING
PROVIDED ACCESSIBLE PARKING
REQUIRED LOADING
PROVIDED LOADING (18.0' x 17.5')

204 SP.
27 SP.
7 SP.
7 SP.
0 SP.
1 SP.

PROPERTY DEVELOPMENT REGULATIONS

ZONING DISTRICT: Med. Density Residential	MINIMUM LOT DIMENSIONS				SETBACKS		
	SIZE	WIDTH	DEPTH	COVERAGE	FRONT**	SIDE**	REAR**
REQUIRED	8,000 S.F.	60'	100'	40%	25'/30'	15'/30'	25'/30'
PROVIDED	212,066 S.F.	334.32'	692.44'	22.2%	36.7'/36.7'	64.9'/64.9'	105.0'/105.0'

** MEASURED TO 1ST & 2ND FLOOR / MEASURED TO 3RD FLOOR
BUILDING HEIGHT - REQUIRED
BUILDING HEIGHT - PROVIDED
BUILDING COVERAGE (47,111 S.F.)
CANOPIES FOR WEATHER PROTECTION

MAXIMUM 35'
35'
22.2%
4,664 S.F.

DEVELOPMENT TEAM


OWNER / APPLICANT:
ALICE CLAYTON, LLC
120 SOUTH OLIVE AVENUE, SUITE 504
WEST PALM BEACH, FL 33401

LANDSCAPE ARCHITECT & PLANNER:
URBAN DESIGN STUDIO
610 CLEMATIS STREET, SUITE CU02
WEST PALM BEACH, FL 33401
(561) 366-1100

ARCHITECT:
CURRIE SOWARDS AGUILA ARCHITECTS
185 N.E. 4TH AVENUE
DELRAY BEACH, FL 33483
(561) 276-4951

SURVEYOR:
CAULFIELD AND WHEELER, INC.
7900 GLADES ROAD - SUITE 100
BOCA RATON, FLORIDA 33434
(561) 392-1991

CIVIL ENGINEER:
WANTMAN GROUP, INC.
2035 VISTA PARKWAY, SUITE 100
WEST PALM BEACH, FL 33411
(561) 687-2220

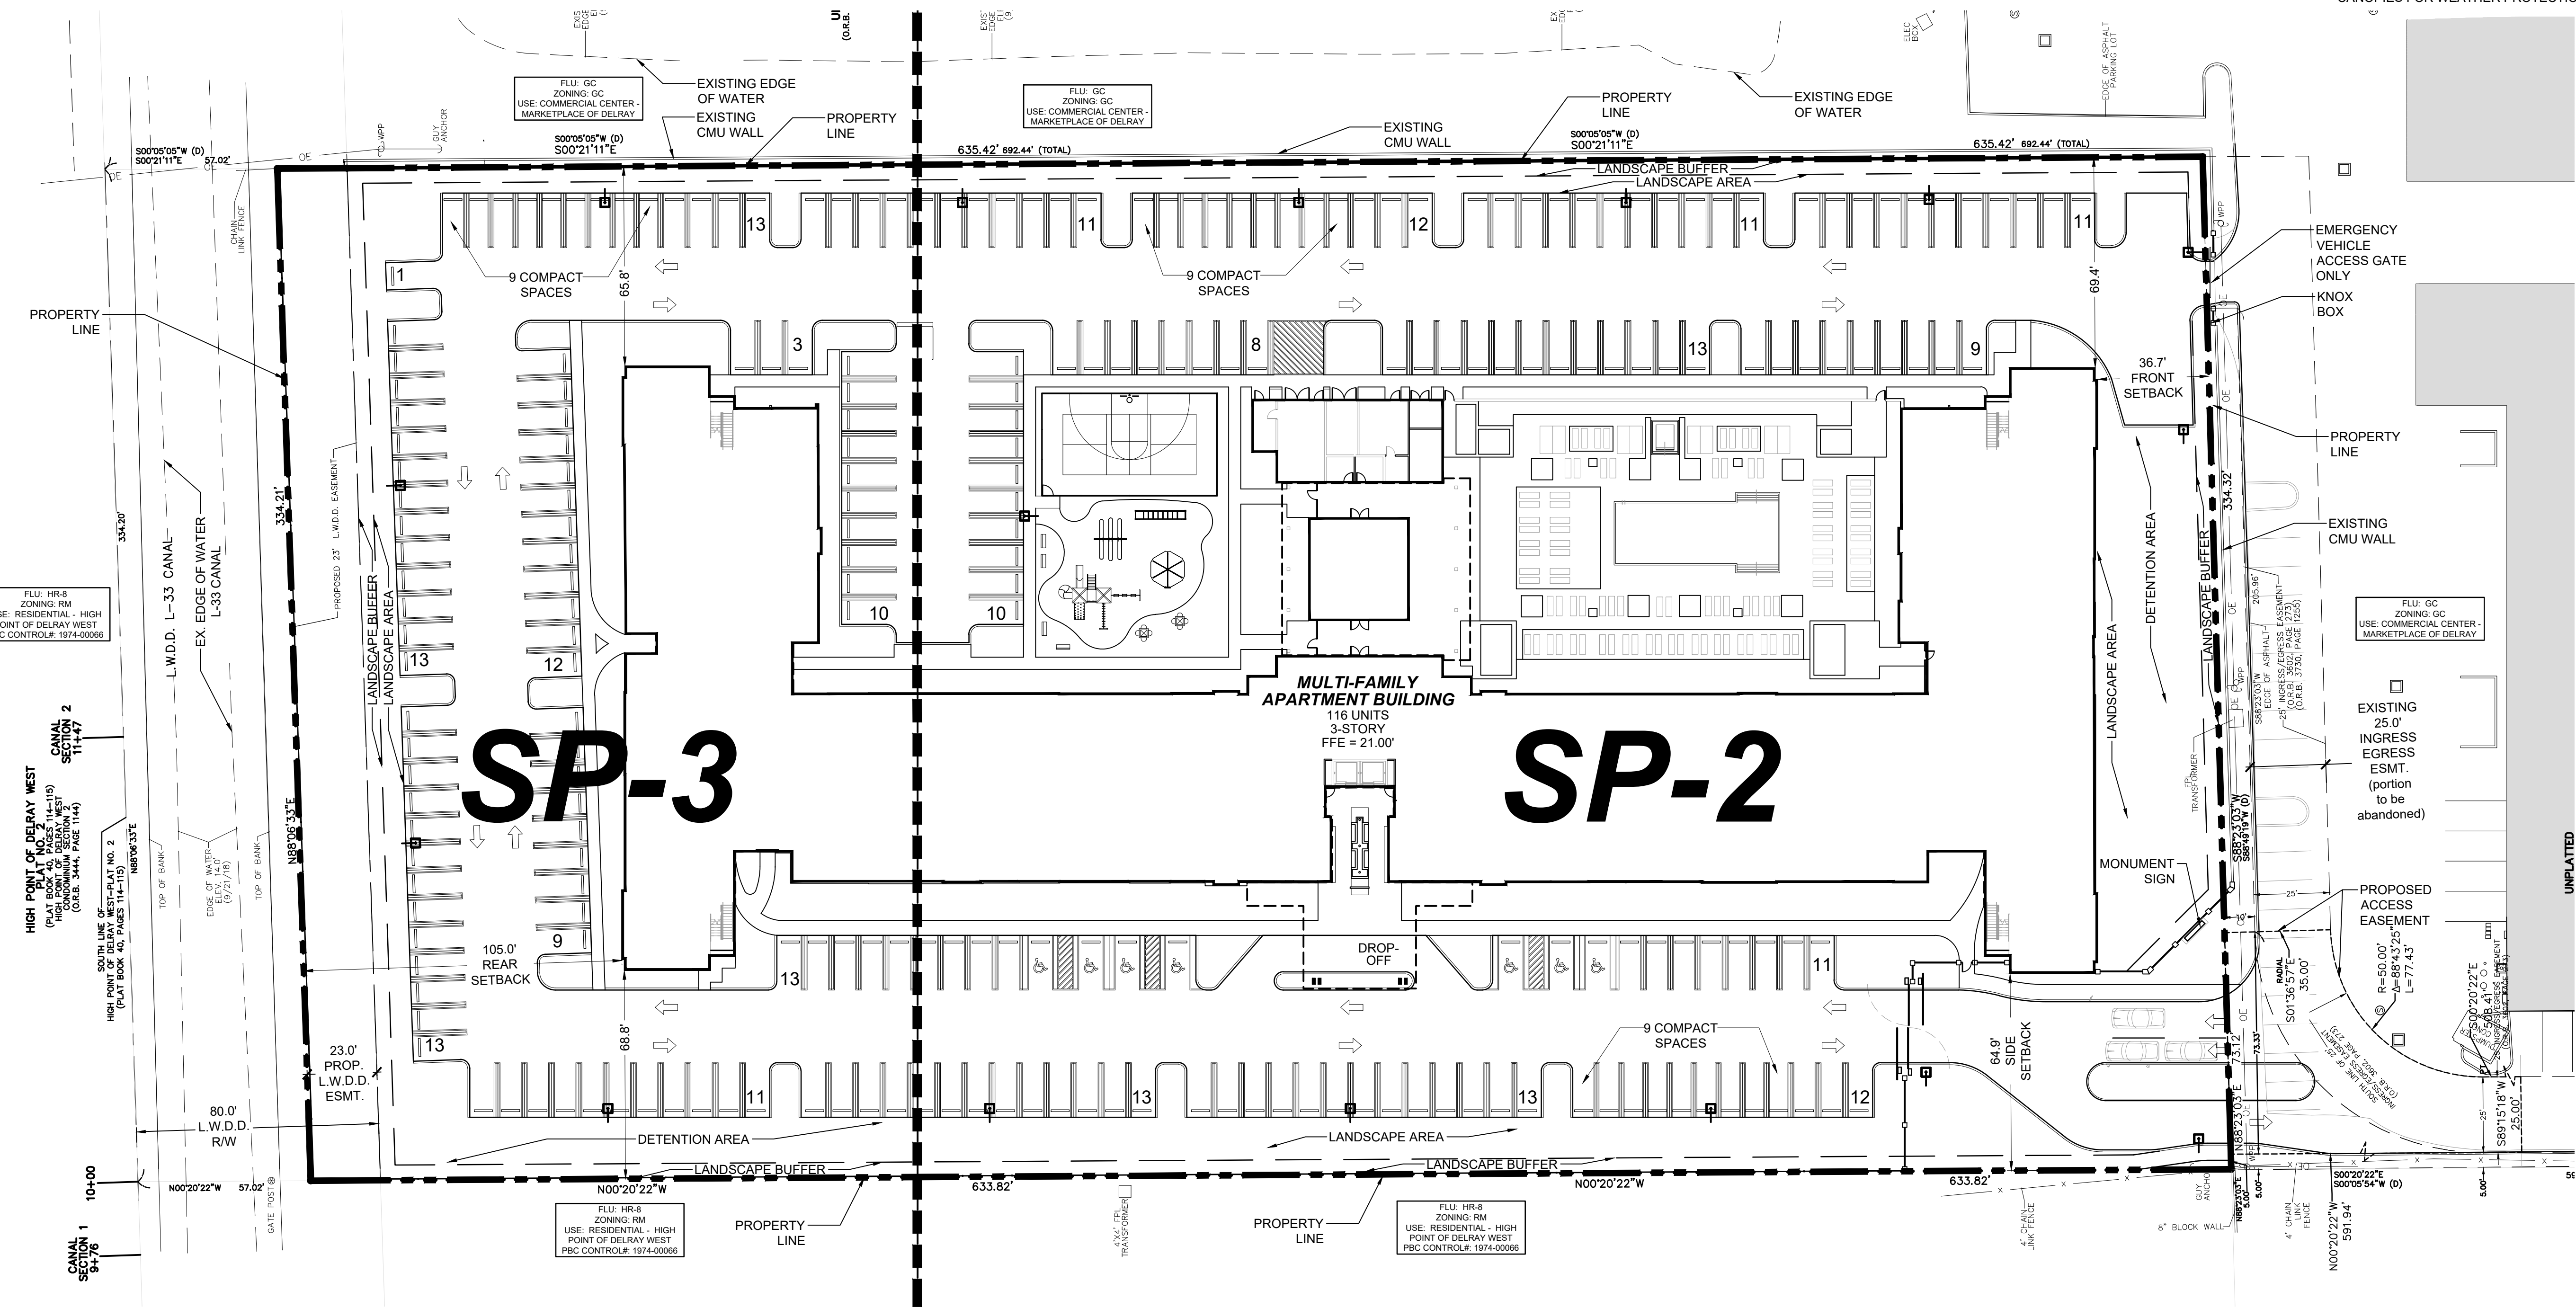

SITE PLAN

SCALE: 1" = 30'-0"

Urban
design
studio


Urban Design
Land Planning
Landscape Architecture

610 Clematis Street, Suite CU02
West Palm Beach, FL 33401
561.366.1100 FAX 561.366.1111
www.udsfloor.com
#LA0001739

Copyright:
All ideas, designs, arrangements, and plans represented by this drawing are owned by and the property of the designer, and were created for the exclusive use of the specified project. These ideas, designs, arrangements or plans shall not be used by, or disclosed to any person, firm, or corporation without the written permission of the designer.

The FLO Delray

Delray Beach, Florida
Conceptual Site Plan

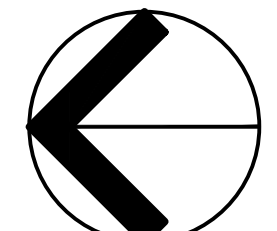


NORTH






0 15' 30' 60'
Scale: 1" = 30'-0"

Date: Feb. 24, 2023
Project No.: 21-015.001
Designed By: HLC
Drawn By: HLC
Checked By: SM

Revision Dates:
05.10.23 DELRAY BEACH SUBMITTAL

CSP-1
of 3

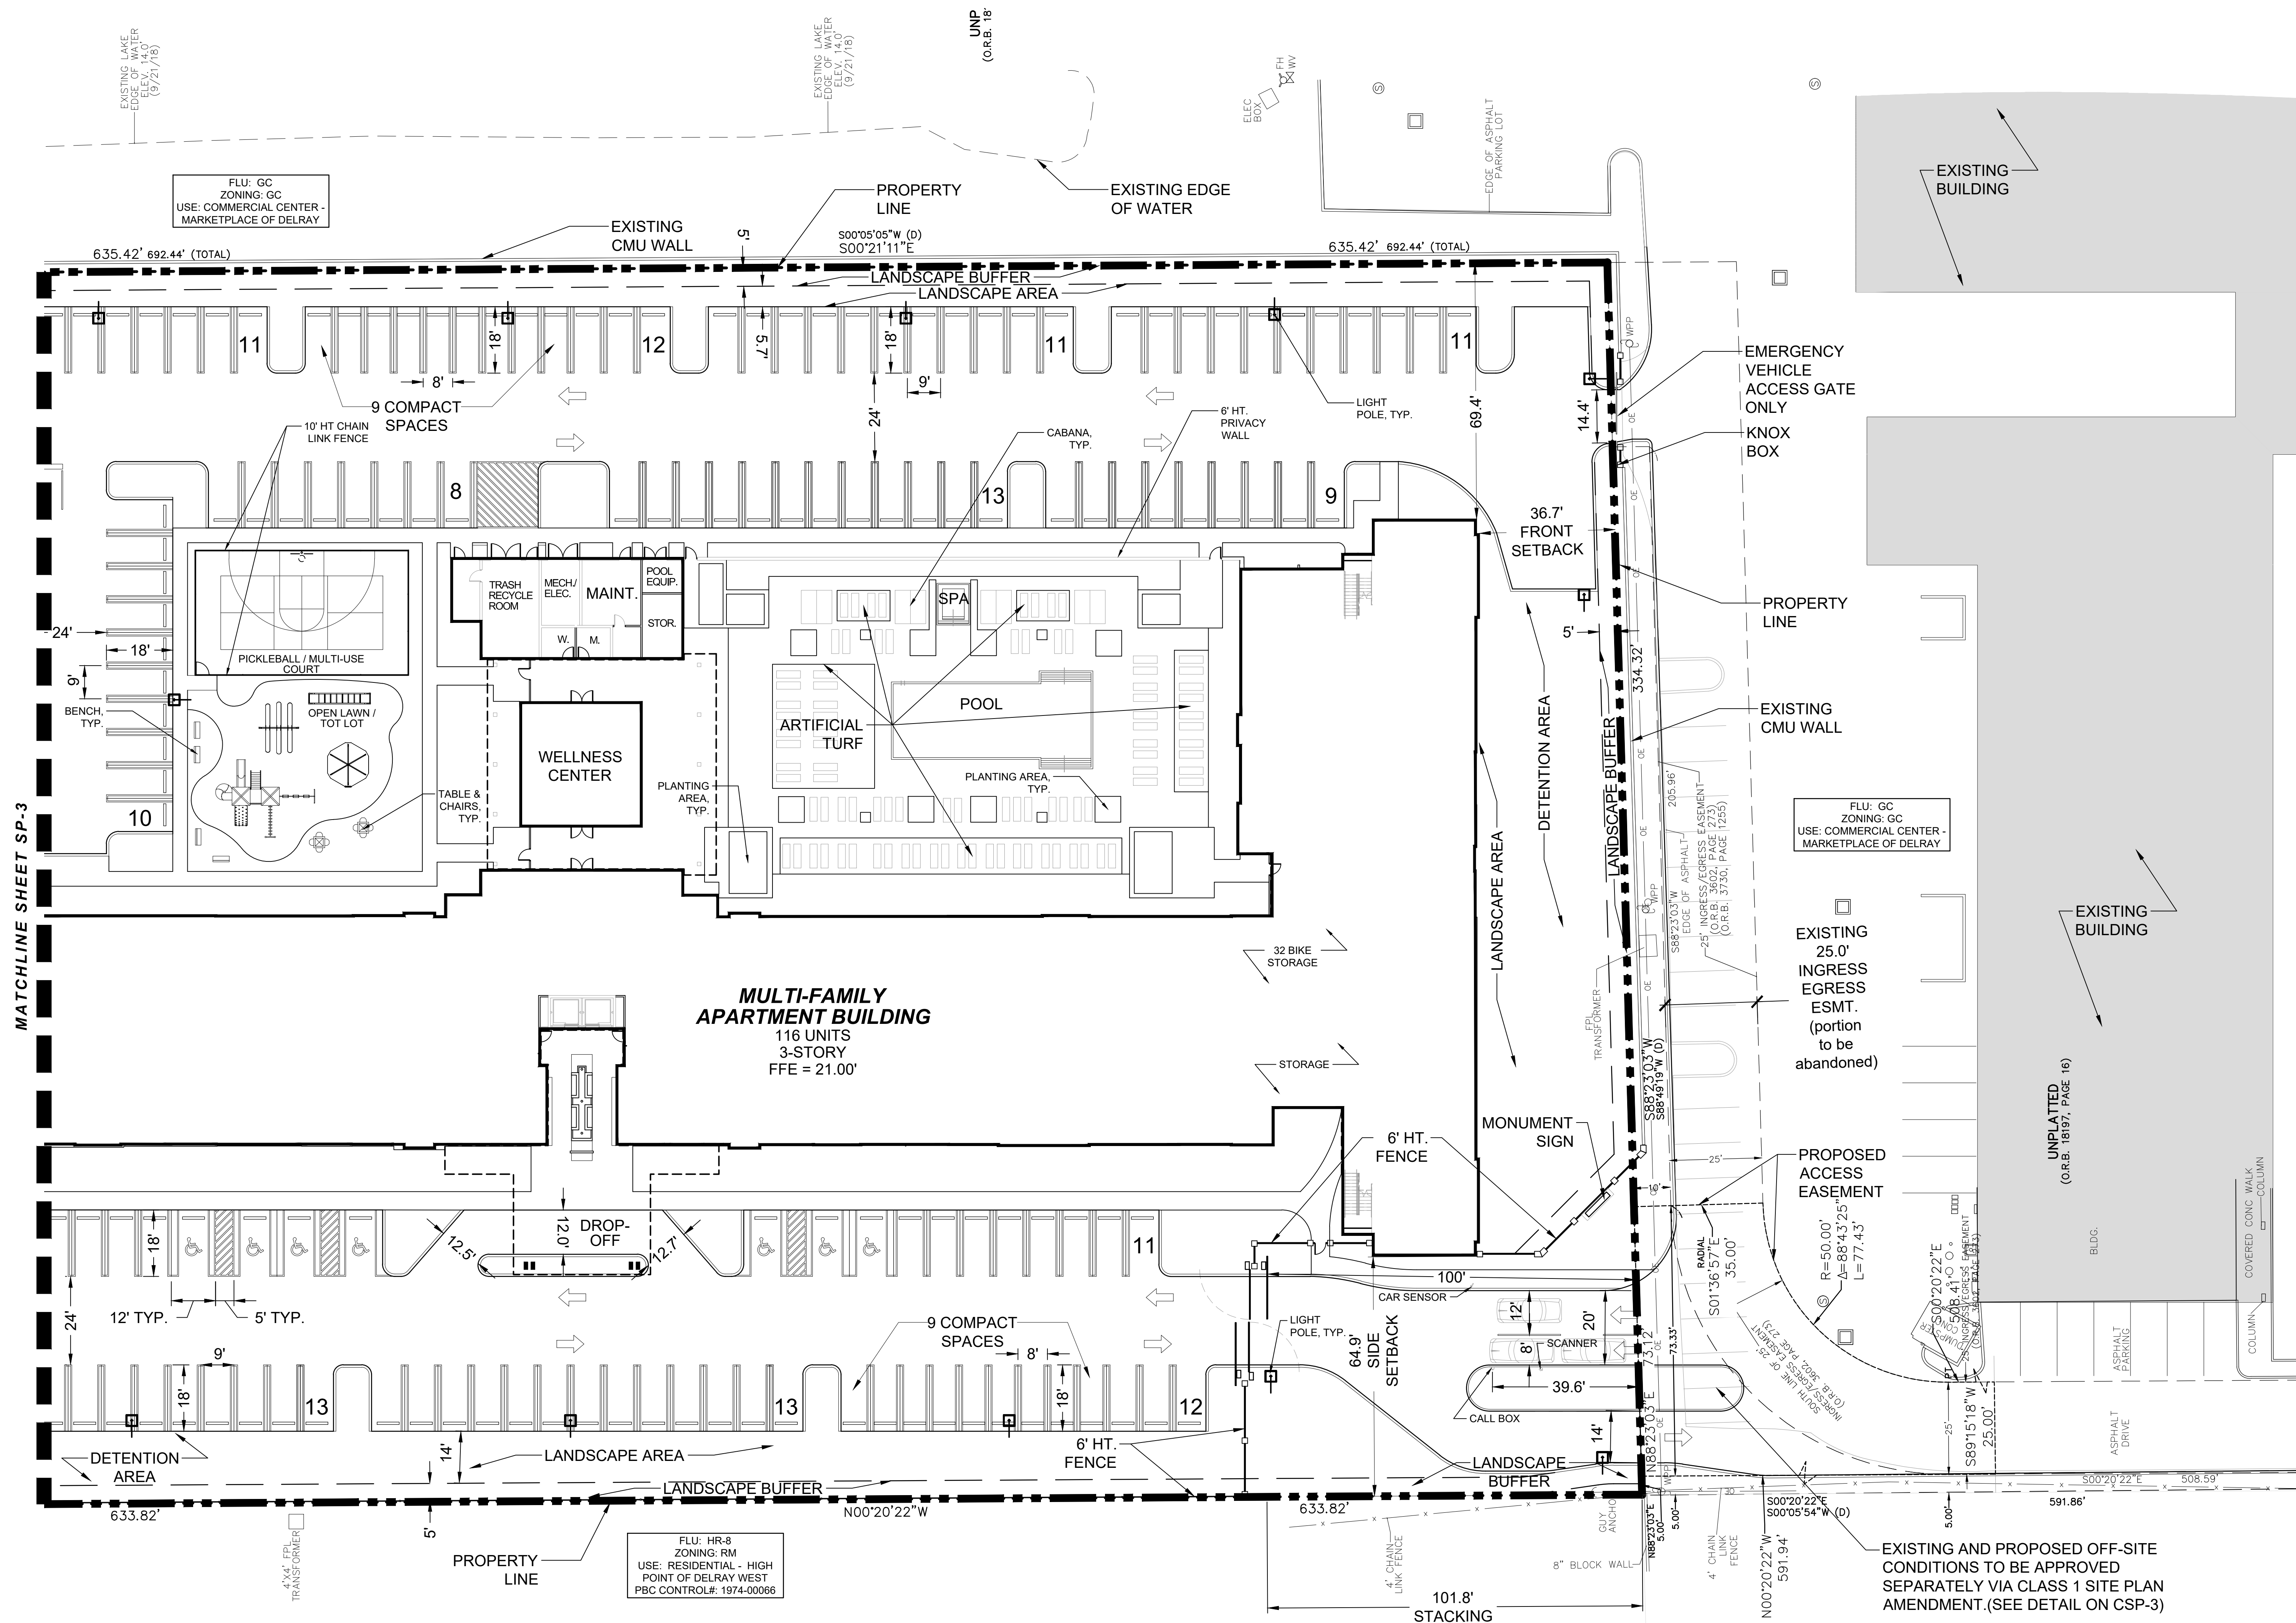

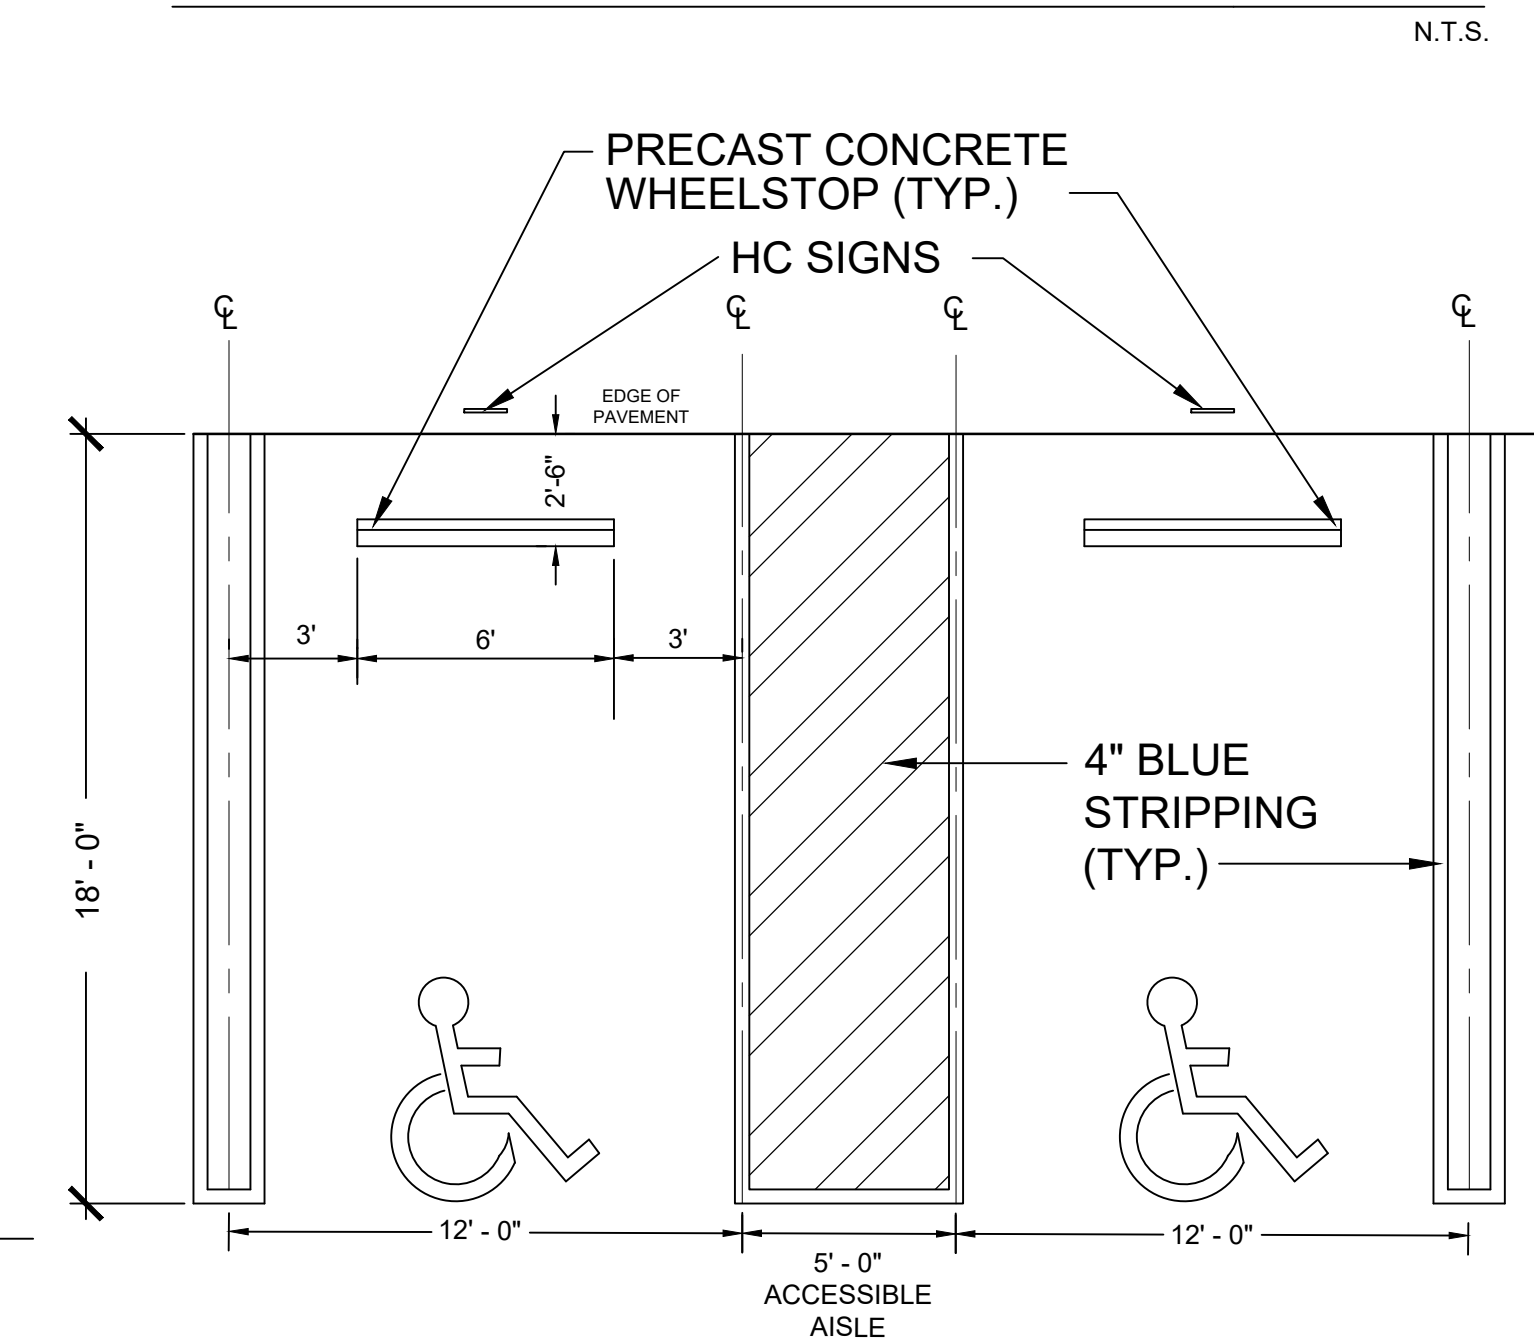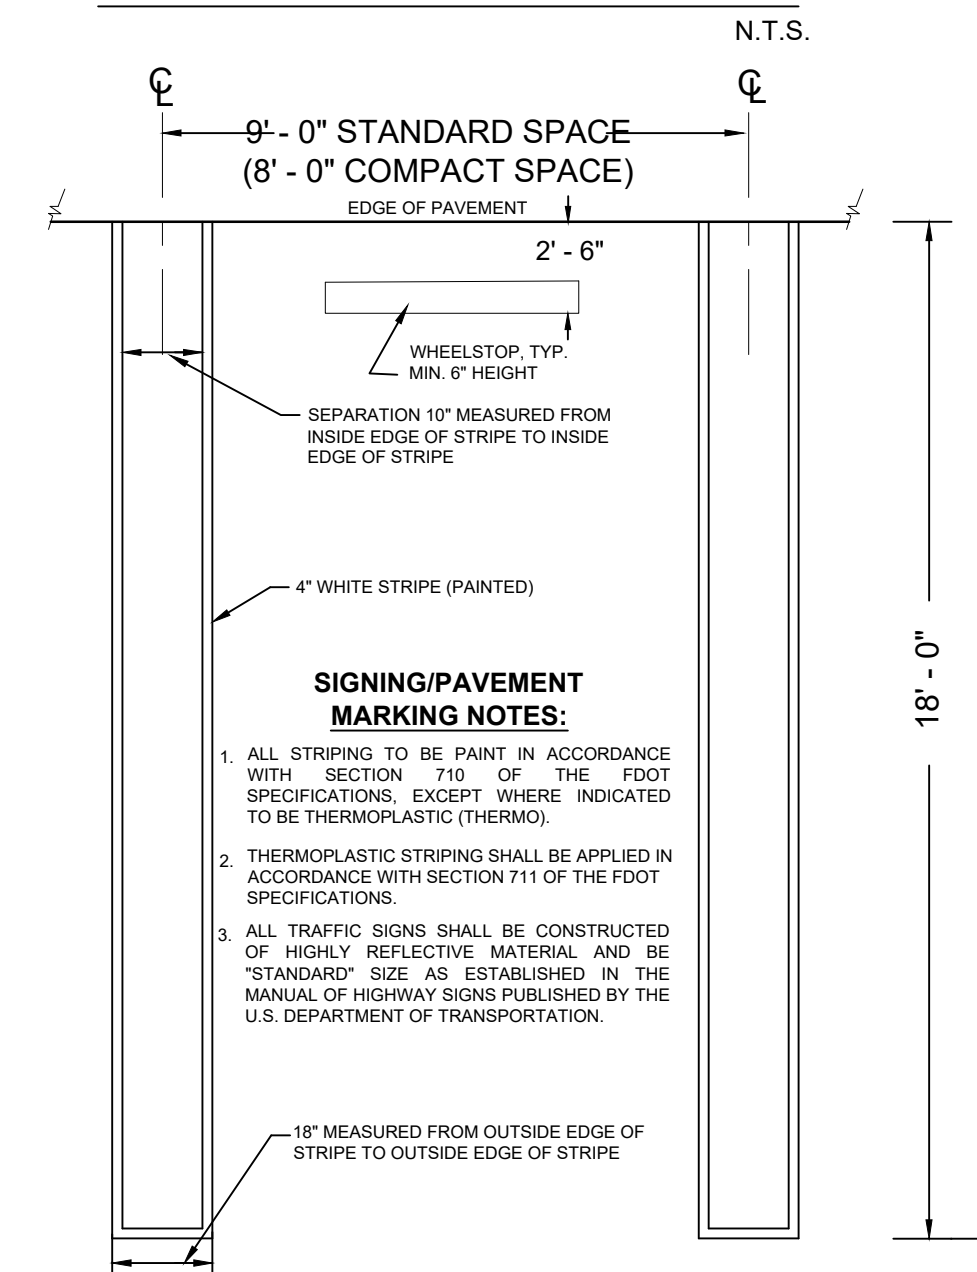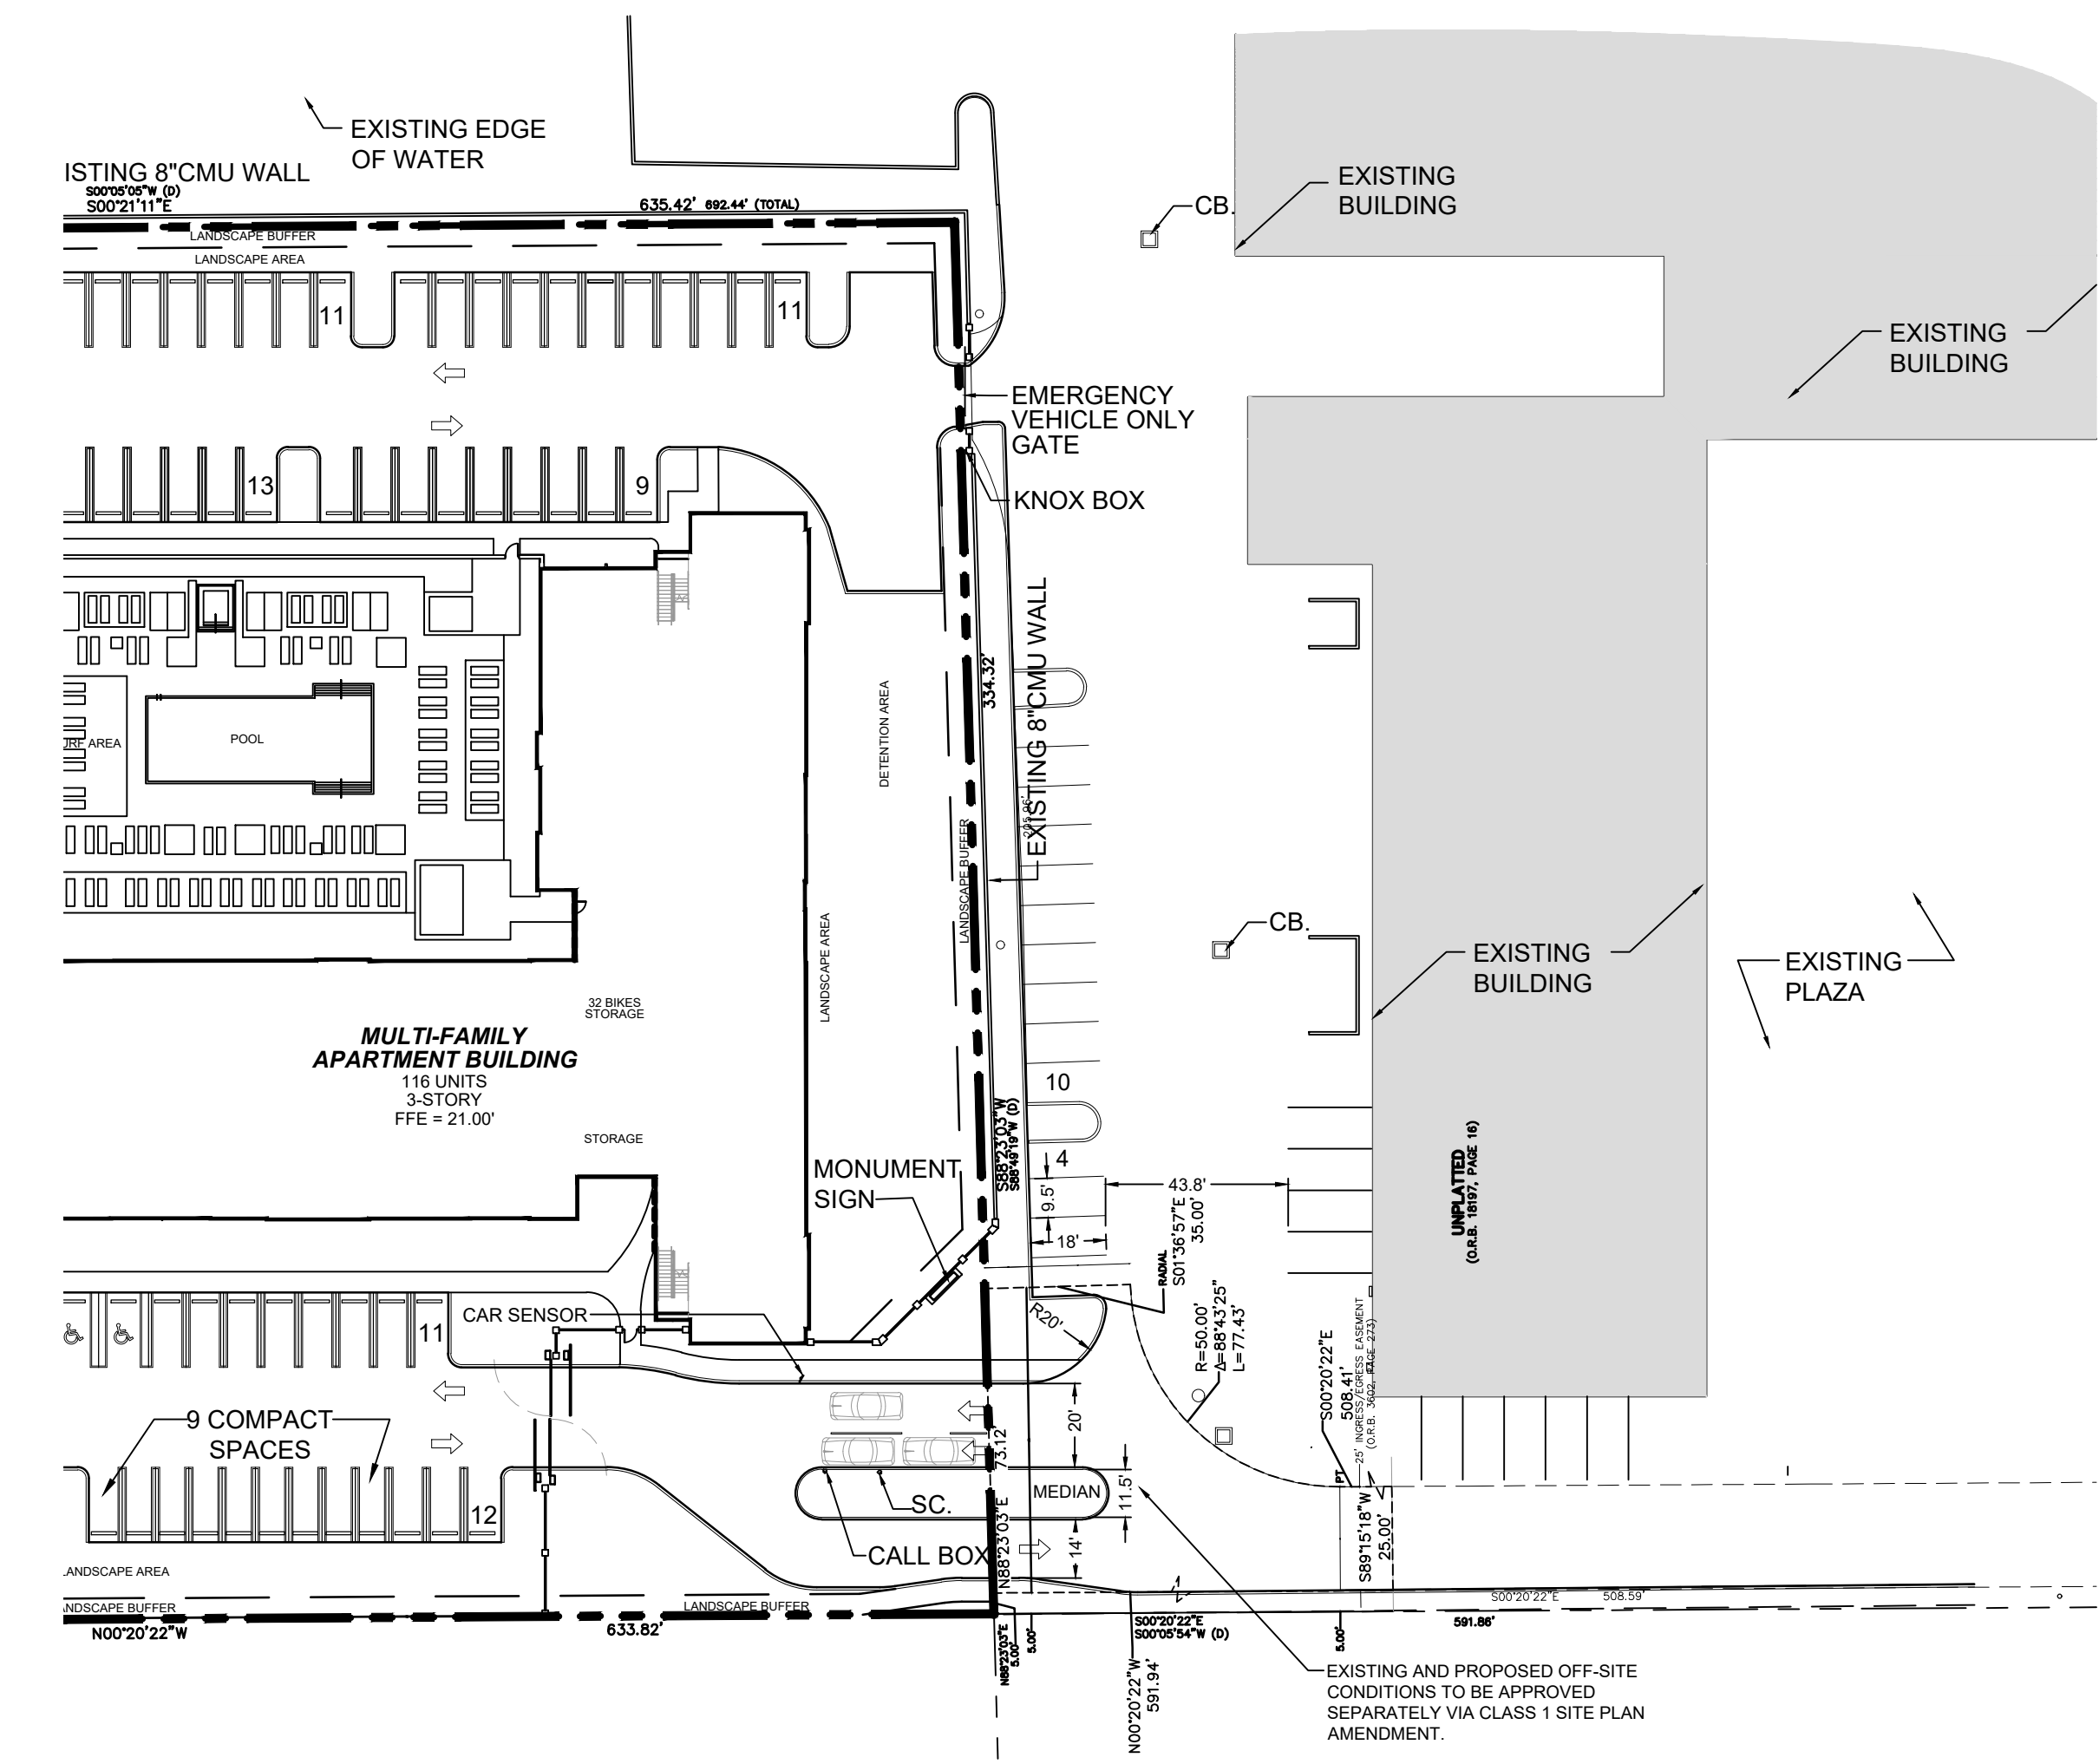 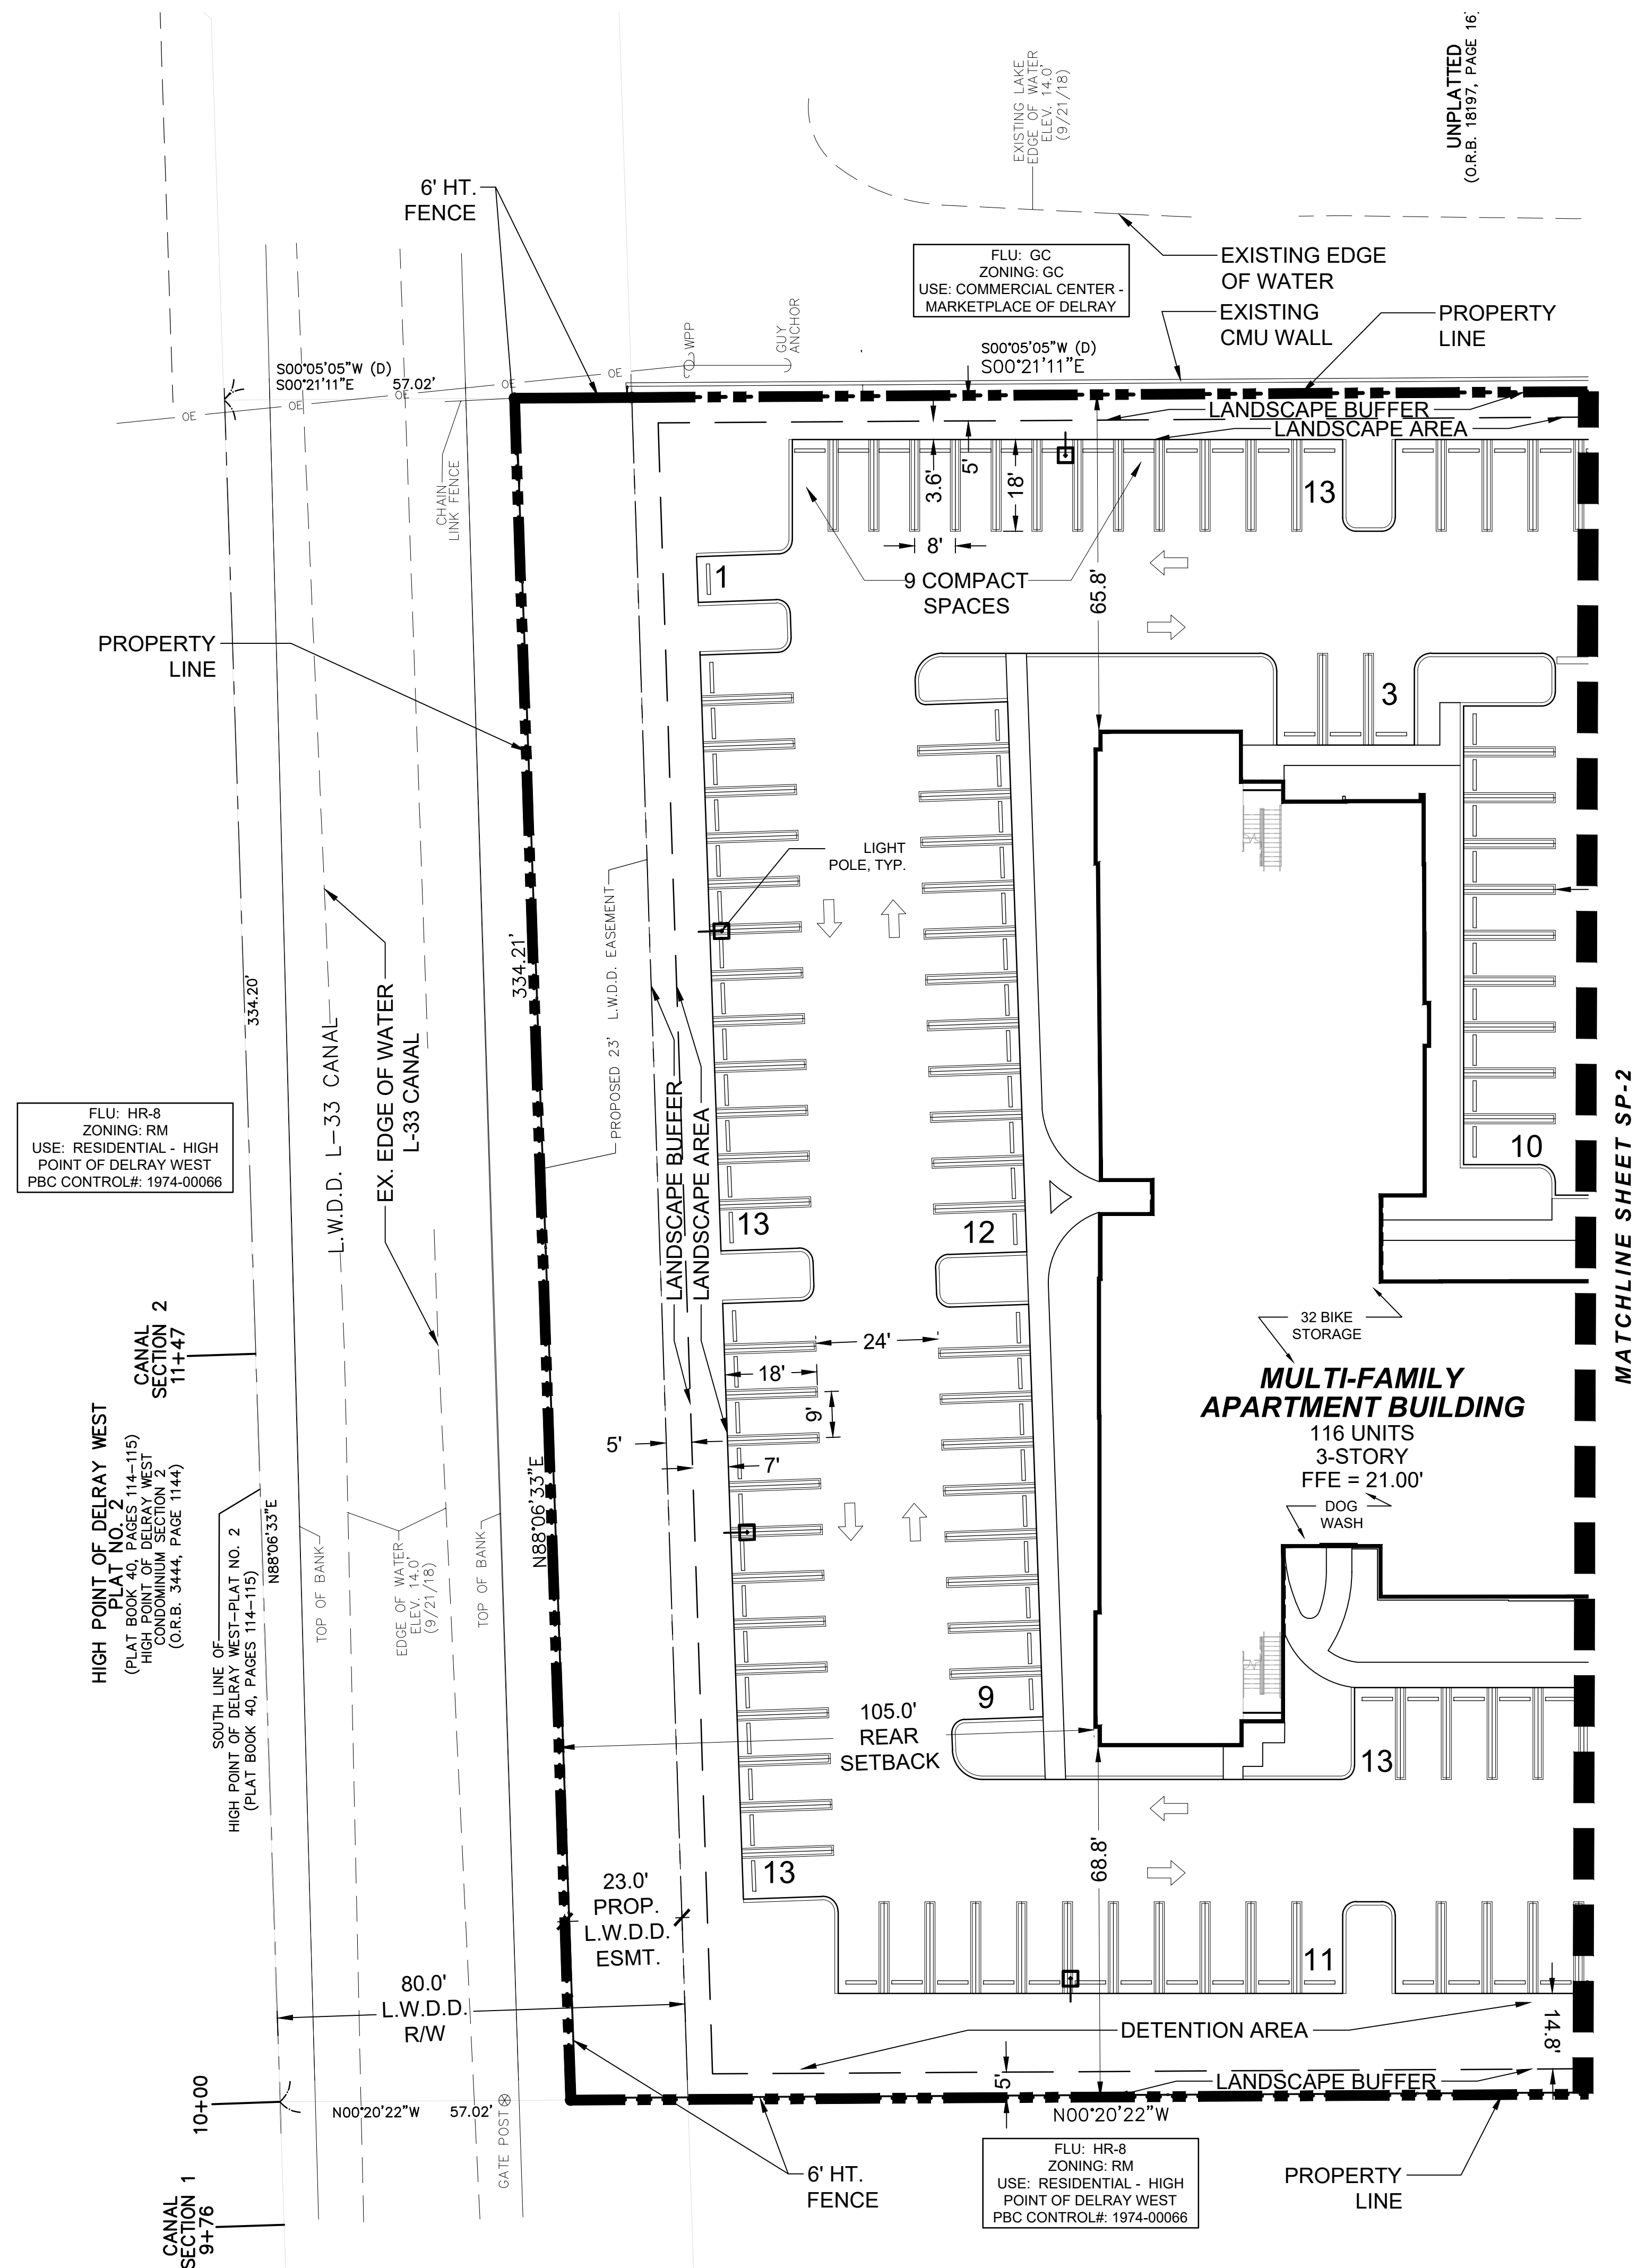

**urban
design
studio**

**Urban Design
Land Planning
Landscape Architecture**

610 Clematis Street, Suite CU02
West Palm Beach, FL 33401
561.366.1100 FAX 561.366.1111
www.udsfloida.com
#LA0001739


Copyright:
All ideas, designs, arrangements, and plans represented by this drawing are owned by and the property of the designer, and were created for the exclusive use of the specified project. These ideas, designs, arrangements or plans shall not be used by, or disclosed to any person, firm, or corporation without the written permission of the designer.

The FLO Delay

Delray Beach, Florida

Conceptual Site Plan - North Portion

A circular compass rose with a horizontal line. A thick black arrow points from the center towards the top-left, indicating North. Below the circle, the word "NORTH" is written in bold, black, uppercase letters.

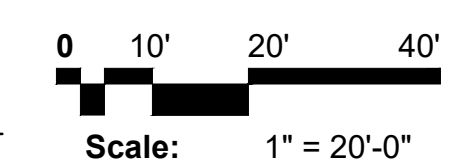

Date:	Feb. 24, 2023
Project No.:	21-015.001
Designed By:	HLC
Drawn By:	HLC
Checked By:	SM

Revision Dates:
05.10.23 DELRAY BEACH SUBMITTAL

CSP-3
of 3