



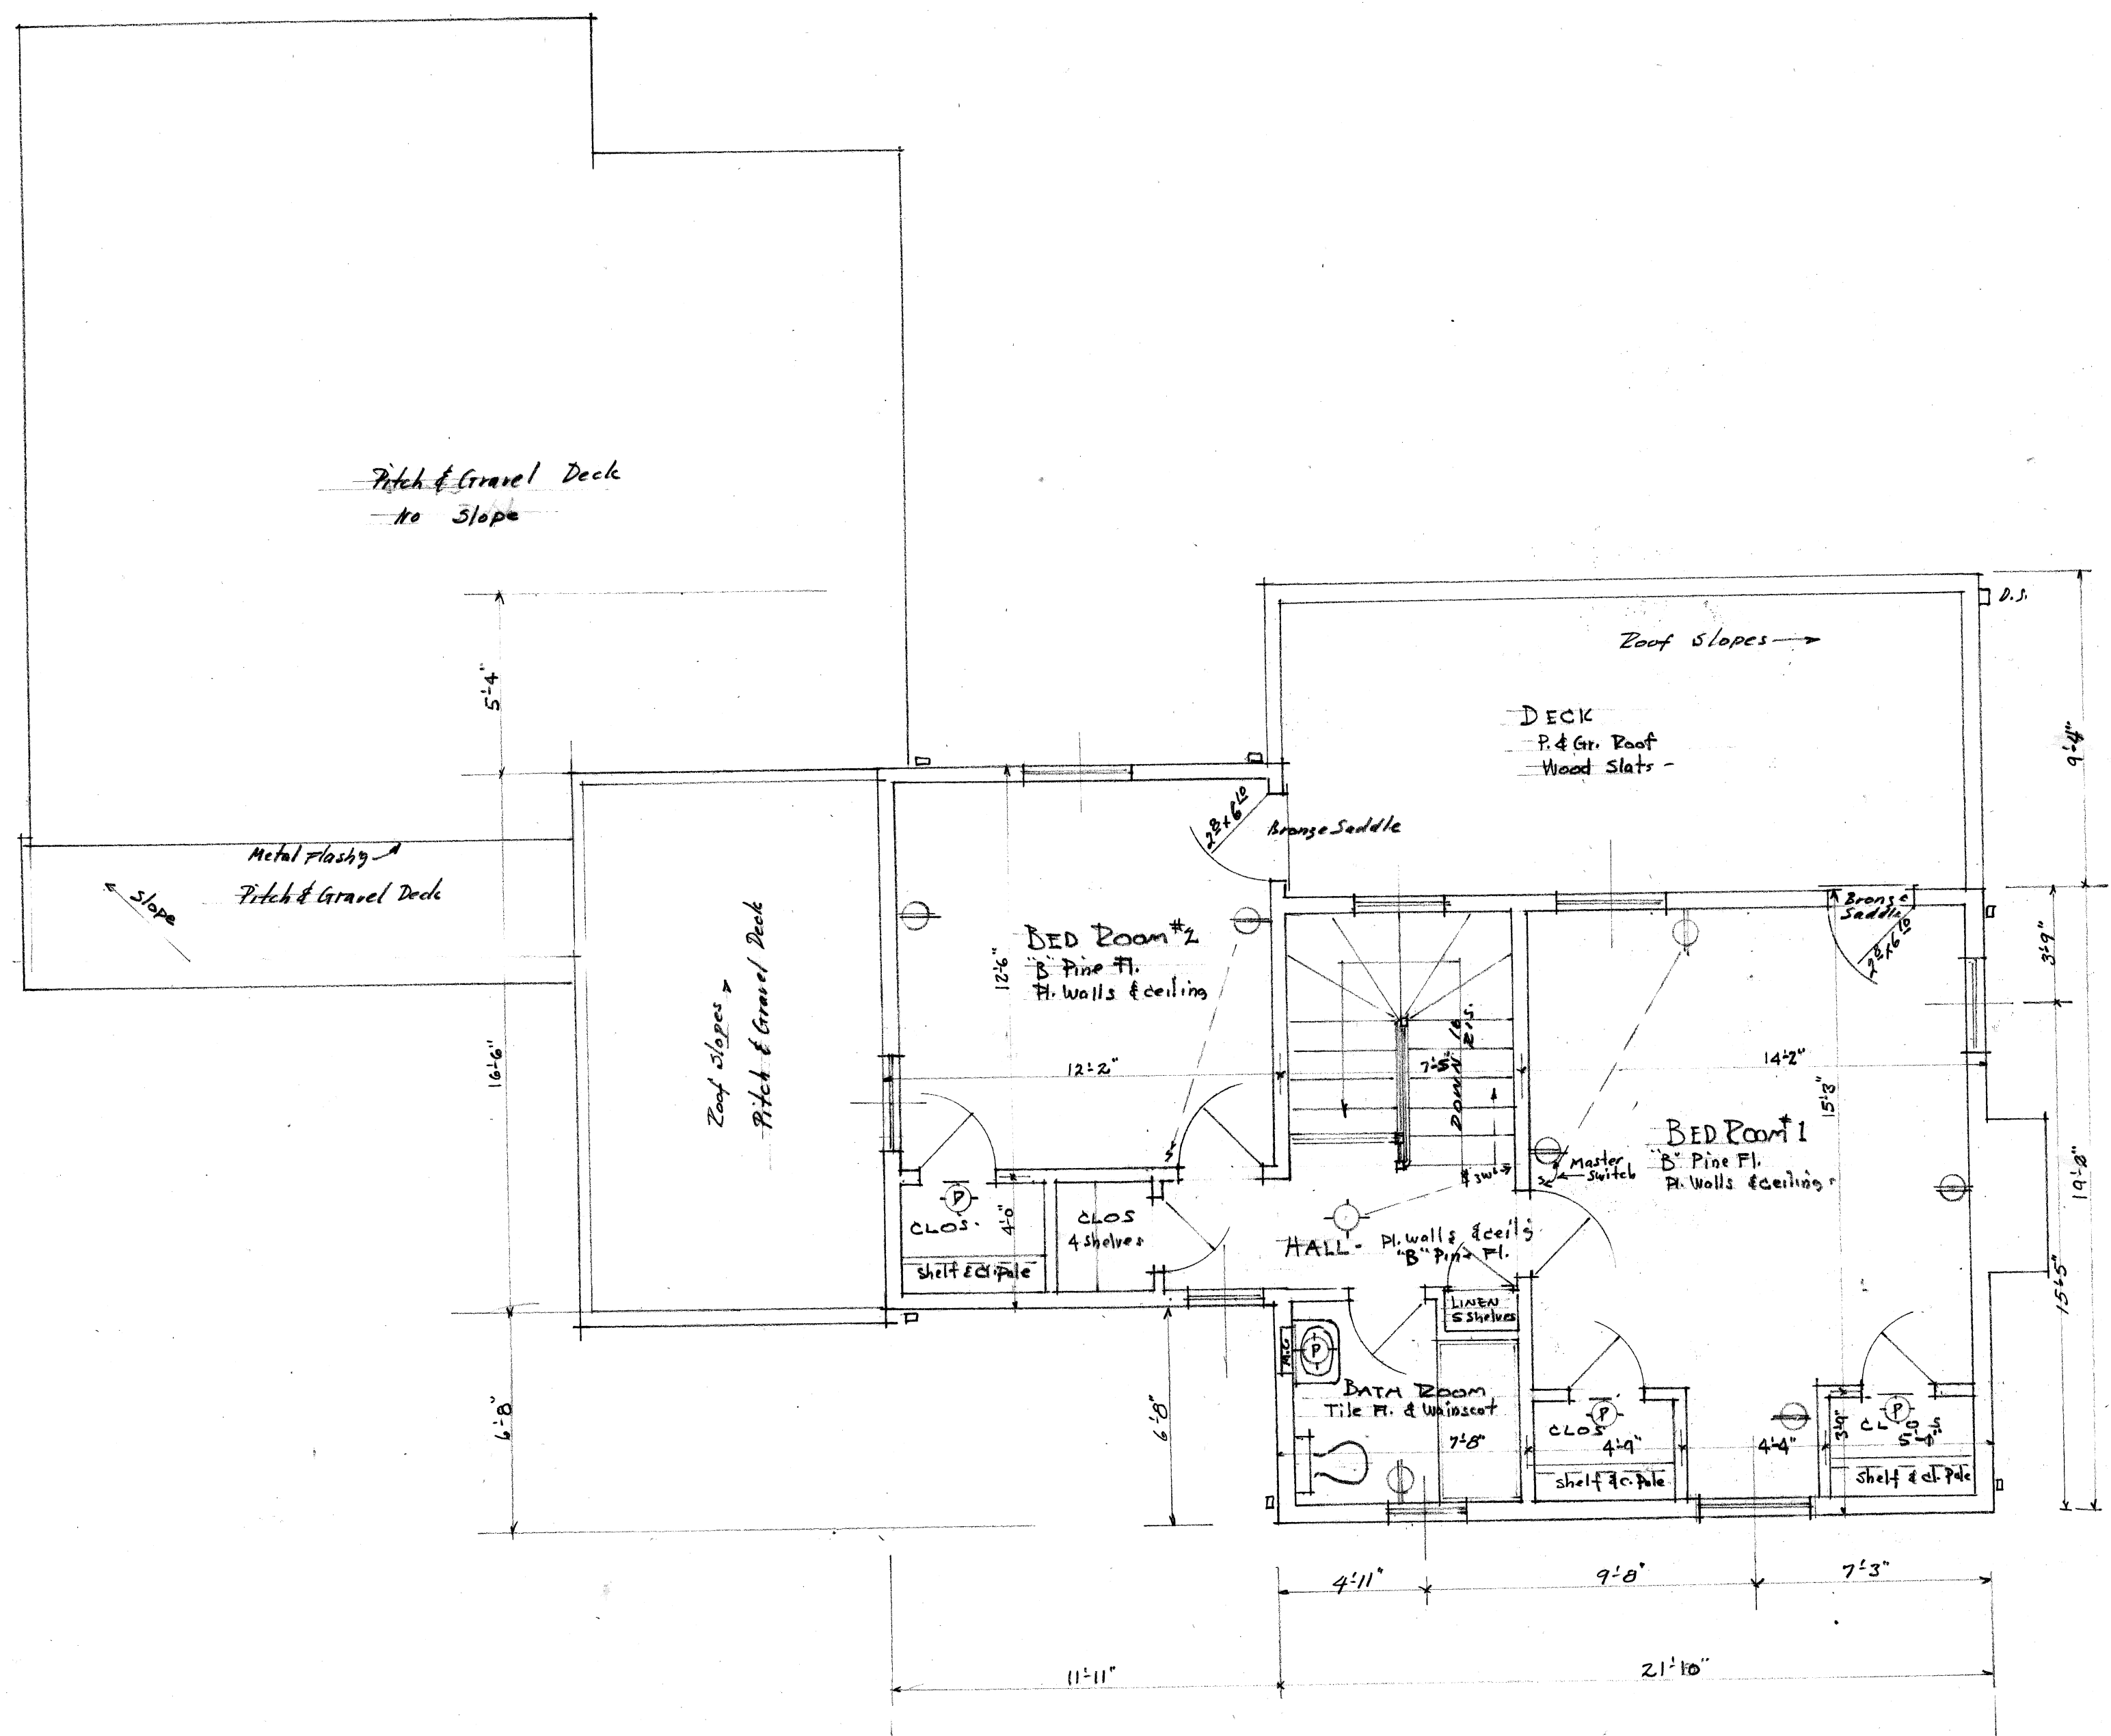


SECOND FLOOR PLAN
Scale = 1/4" = 1'-0"


RESIDENCE FOR MR. & MRS. J.C. WELLBROOK DELRAY BEACH, FLA.		
DATE 4/11/37	SAMUEL OGREN ARCHITECT DELRAY BEACH, FLORIDA	JOB NO. 79 Sheet #3

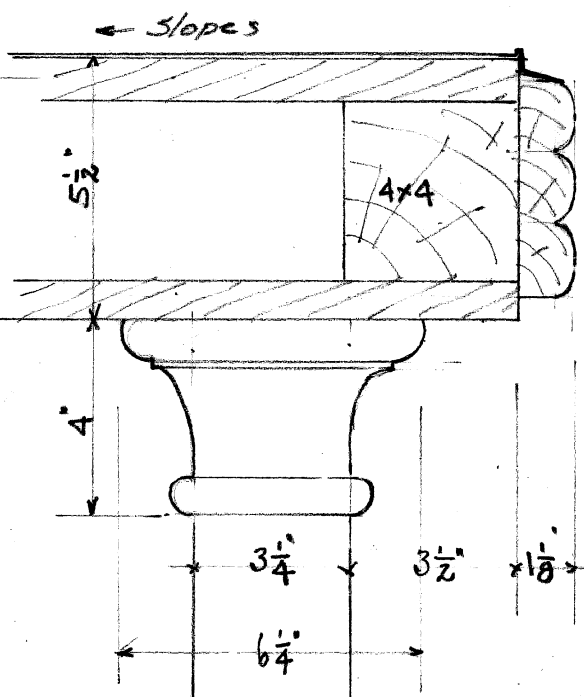


GARAGE ENTRY
Scale - 3" = 1'-0"

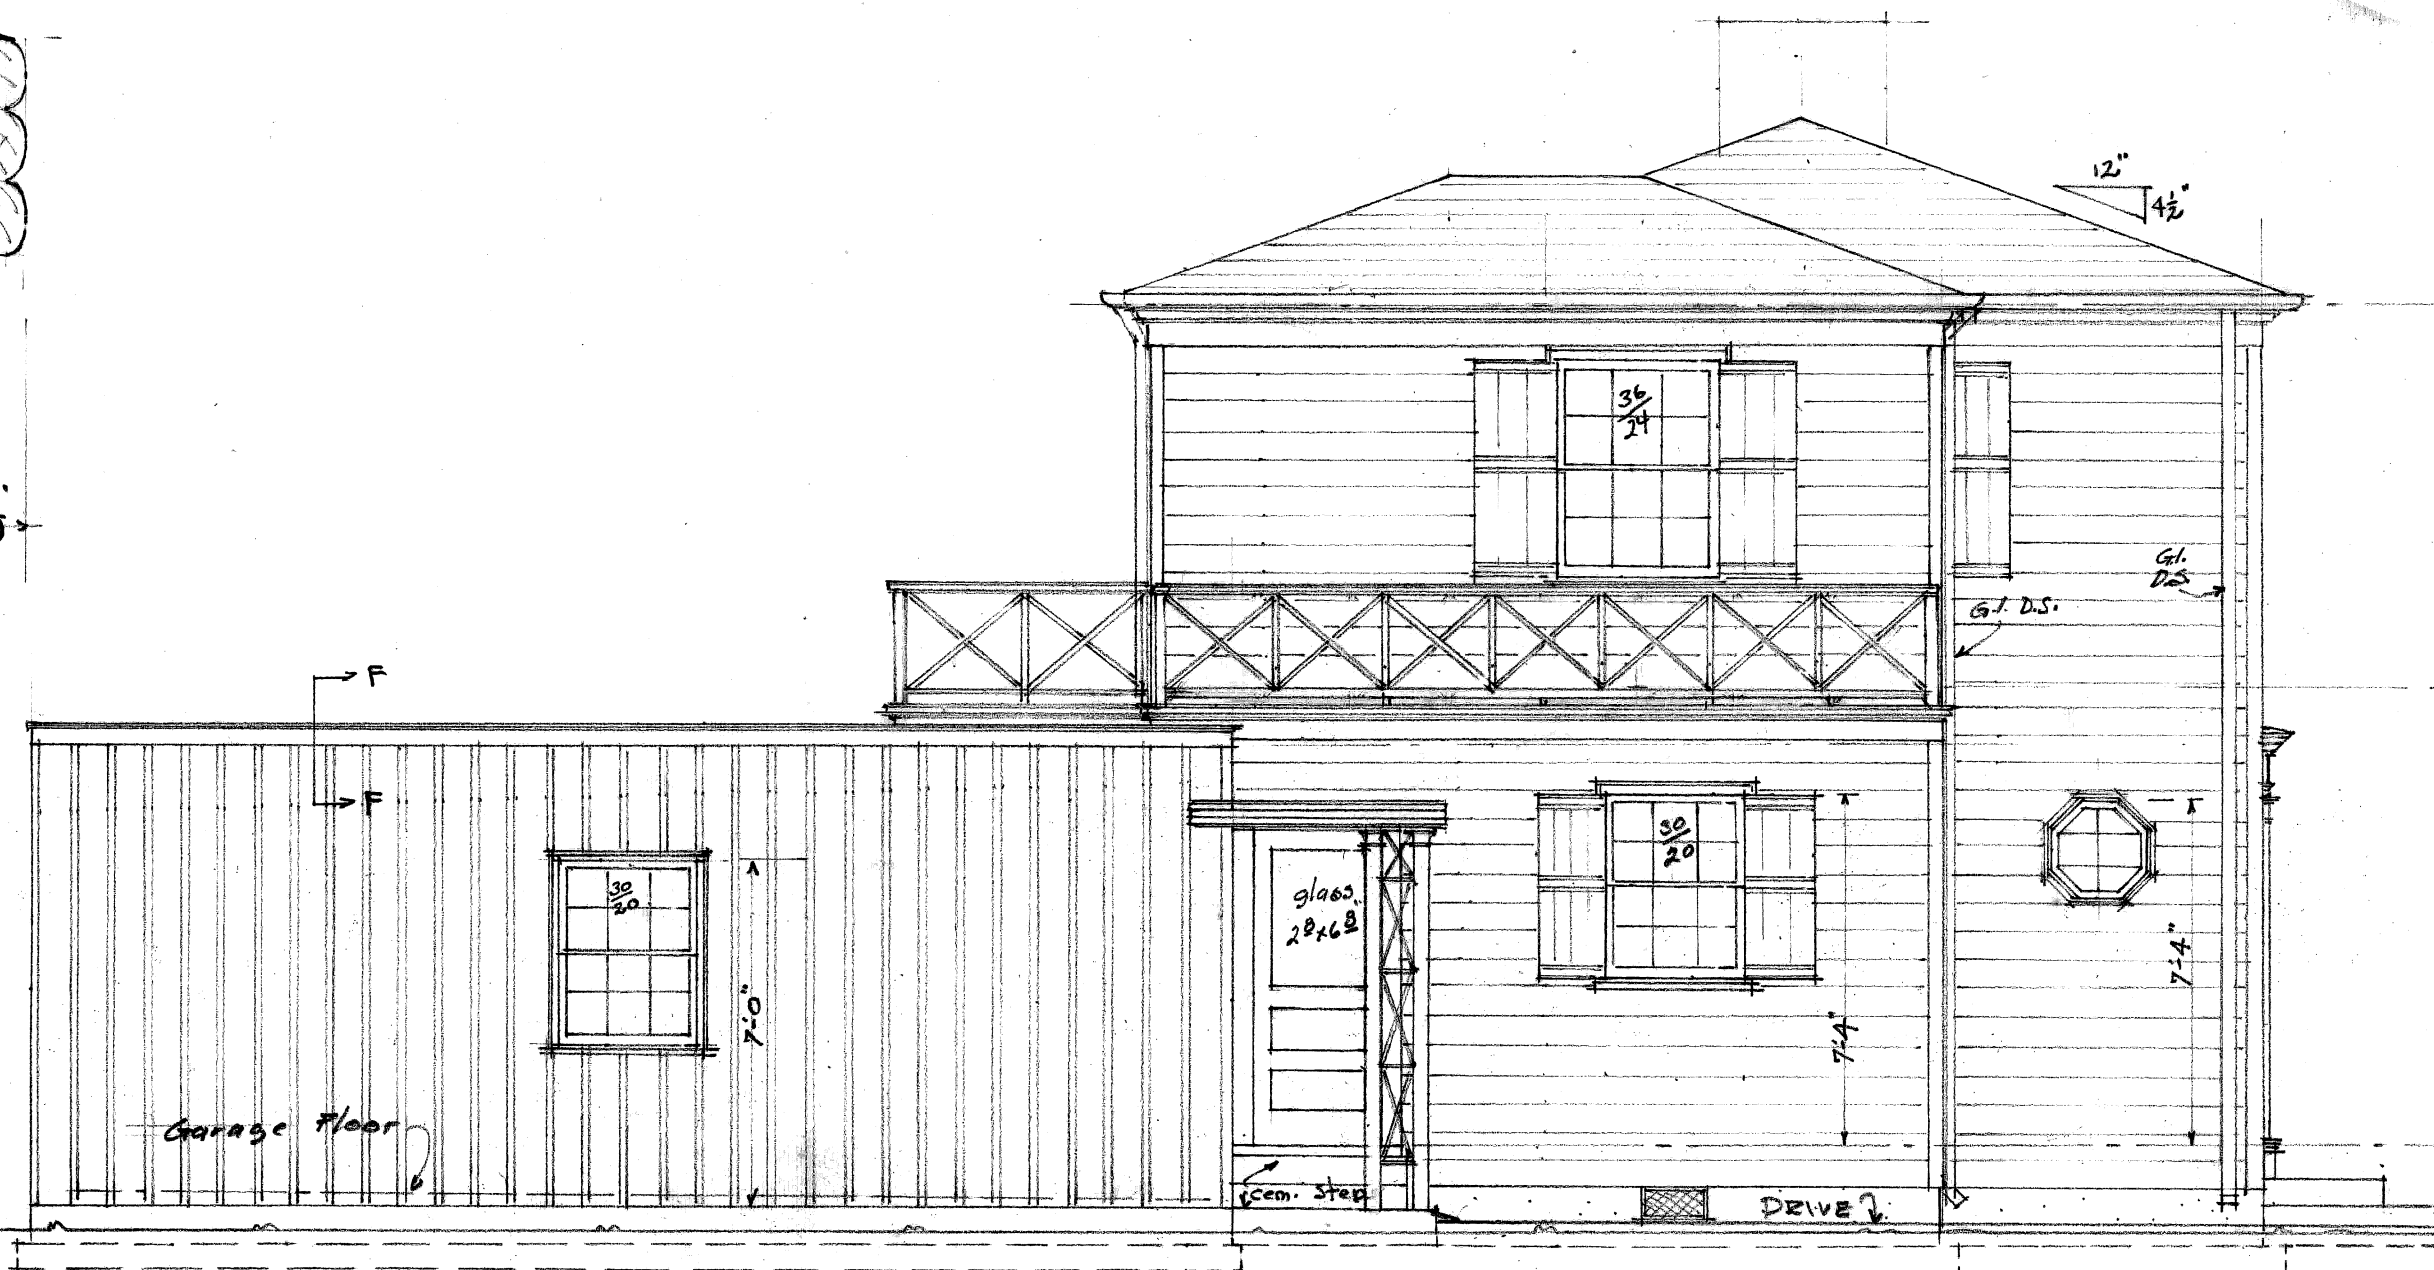

NORTH ELEVATION
Scale - 1/4" = 1'-0"

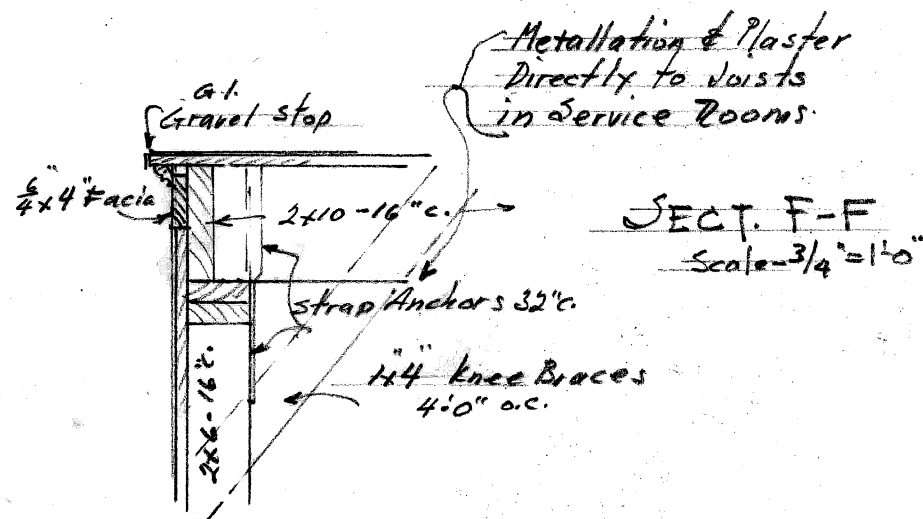

SECT. F-F
Scale - 3/4" = 1'-0"

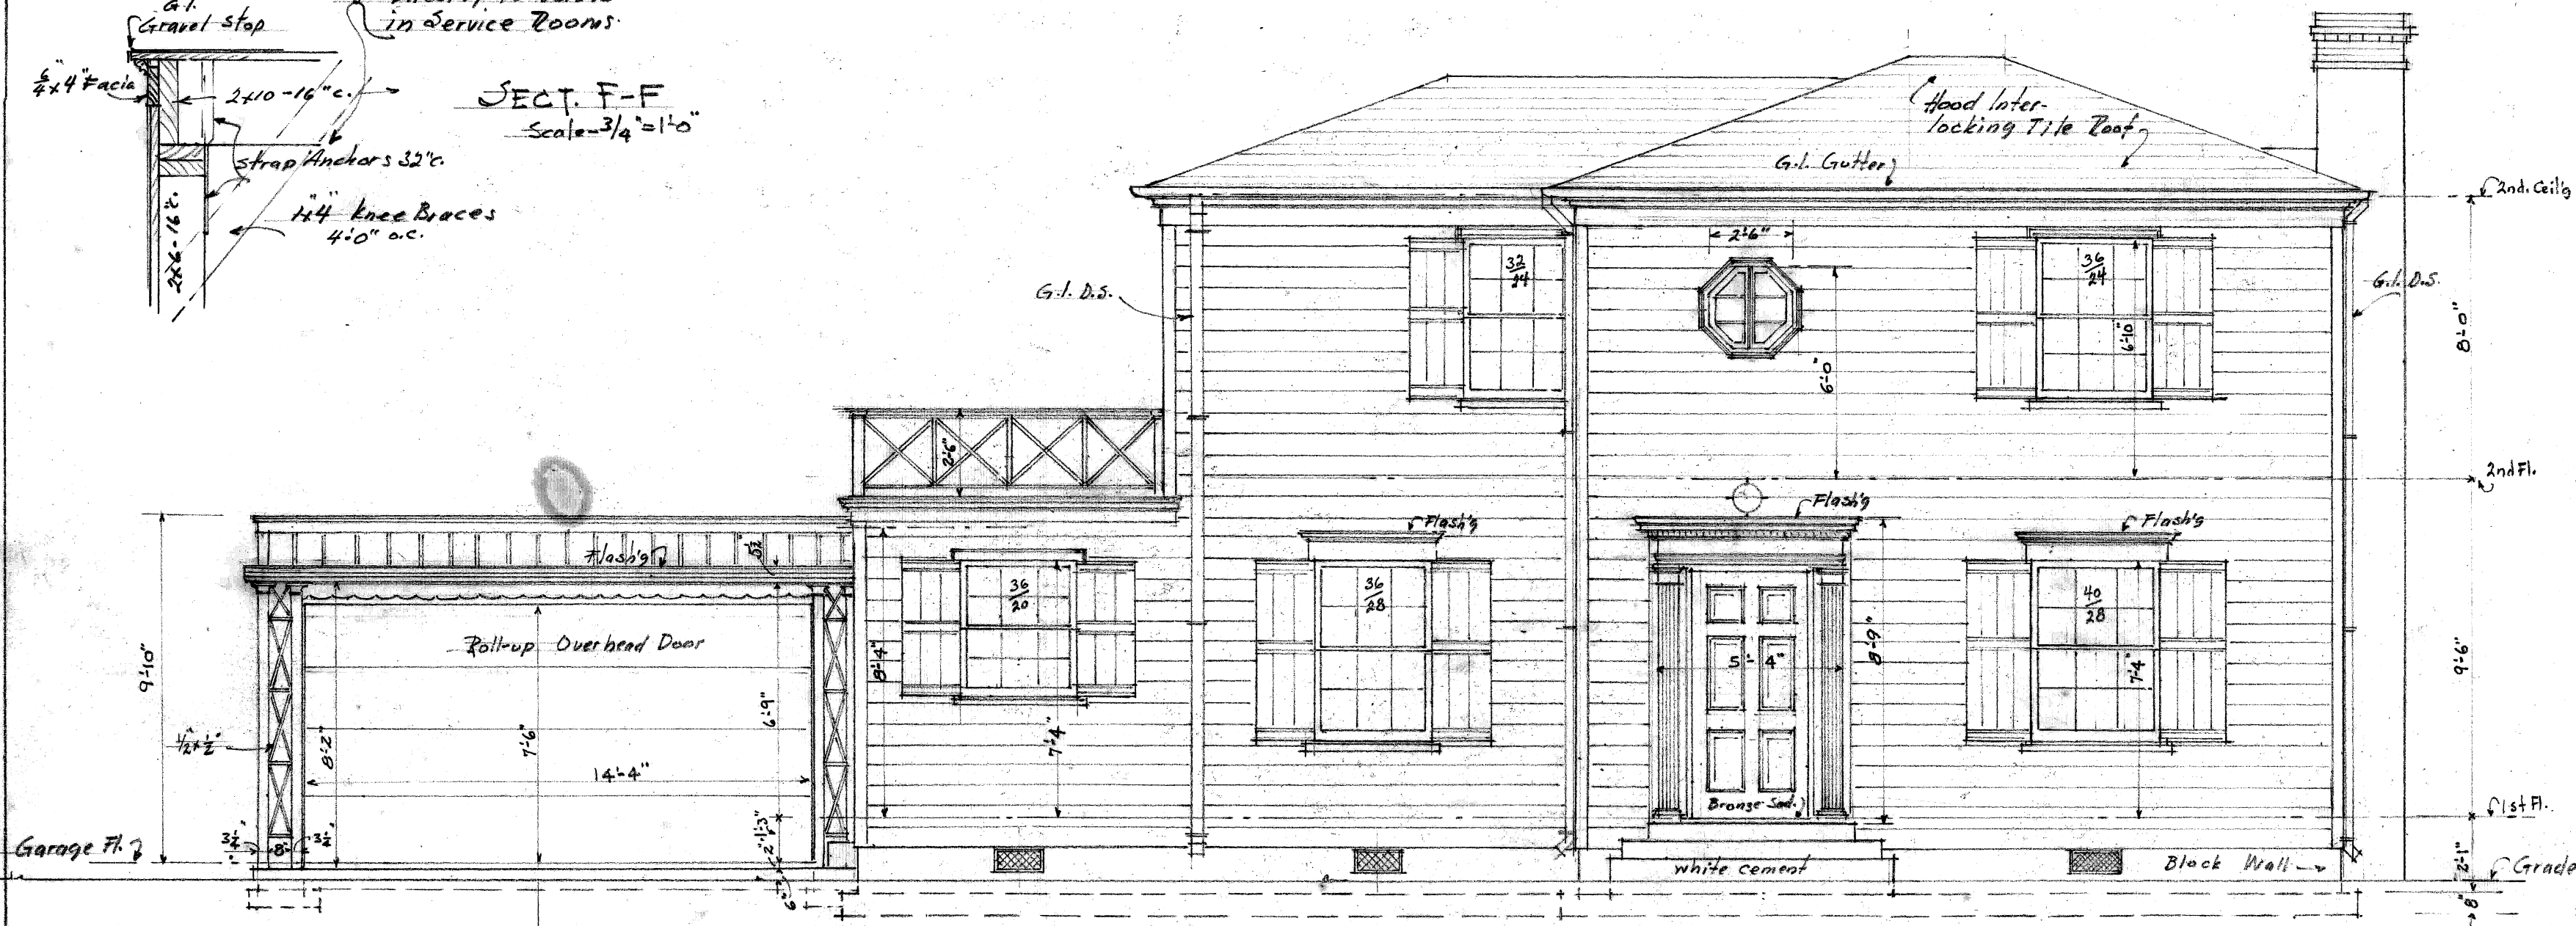


WEST ELEVATION
Scale - 1/4" = 1'-0"

RESIDENCE FOR
MR. & MRS. J.C. WELLBROCK
DELRAY BEACH, FLA.

DATE
7/12/37

SAMUEL OGREN
ARCHITECT
DELRAY BEACH, FLORIDA


NO. NO.
79
Sheet #4

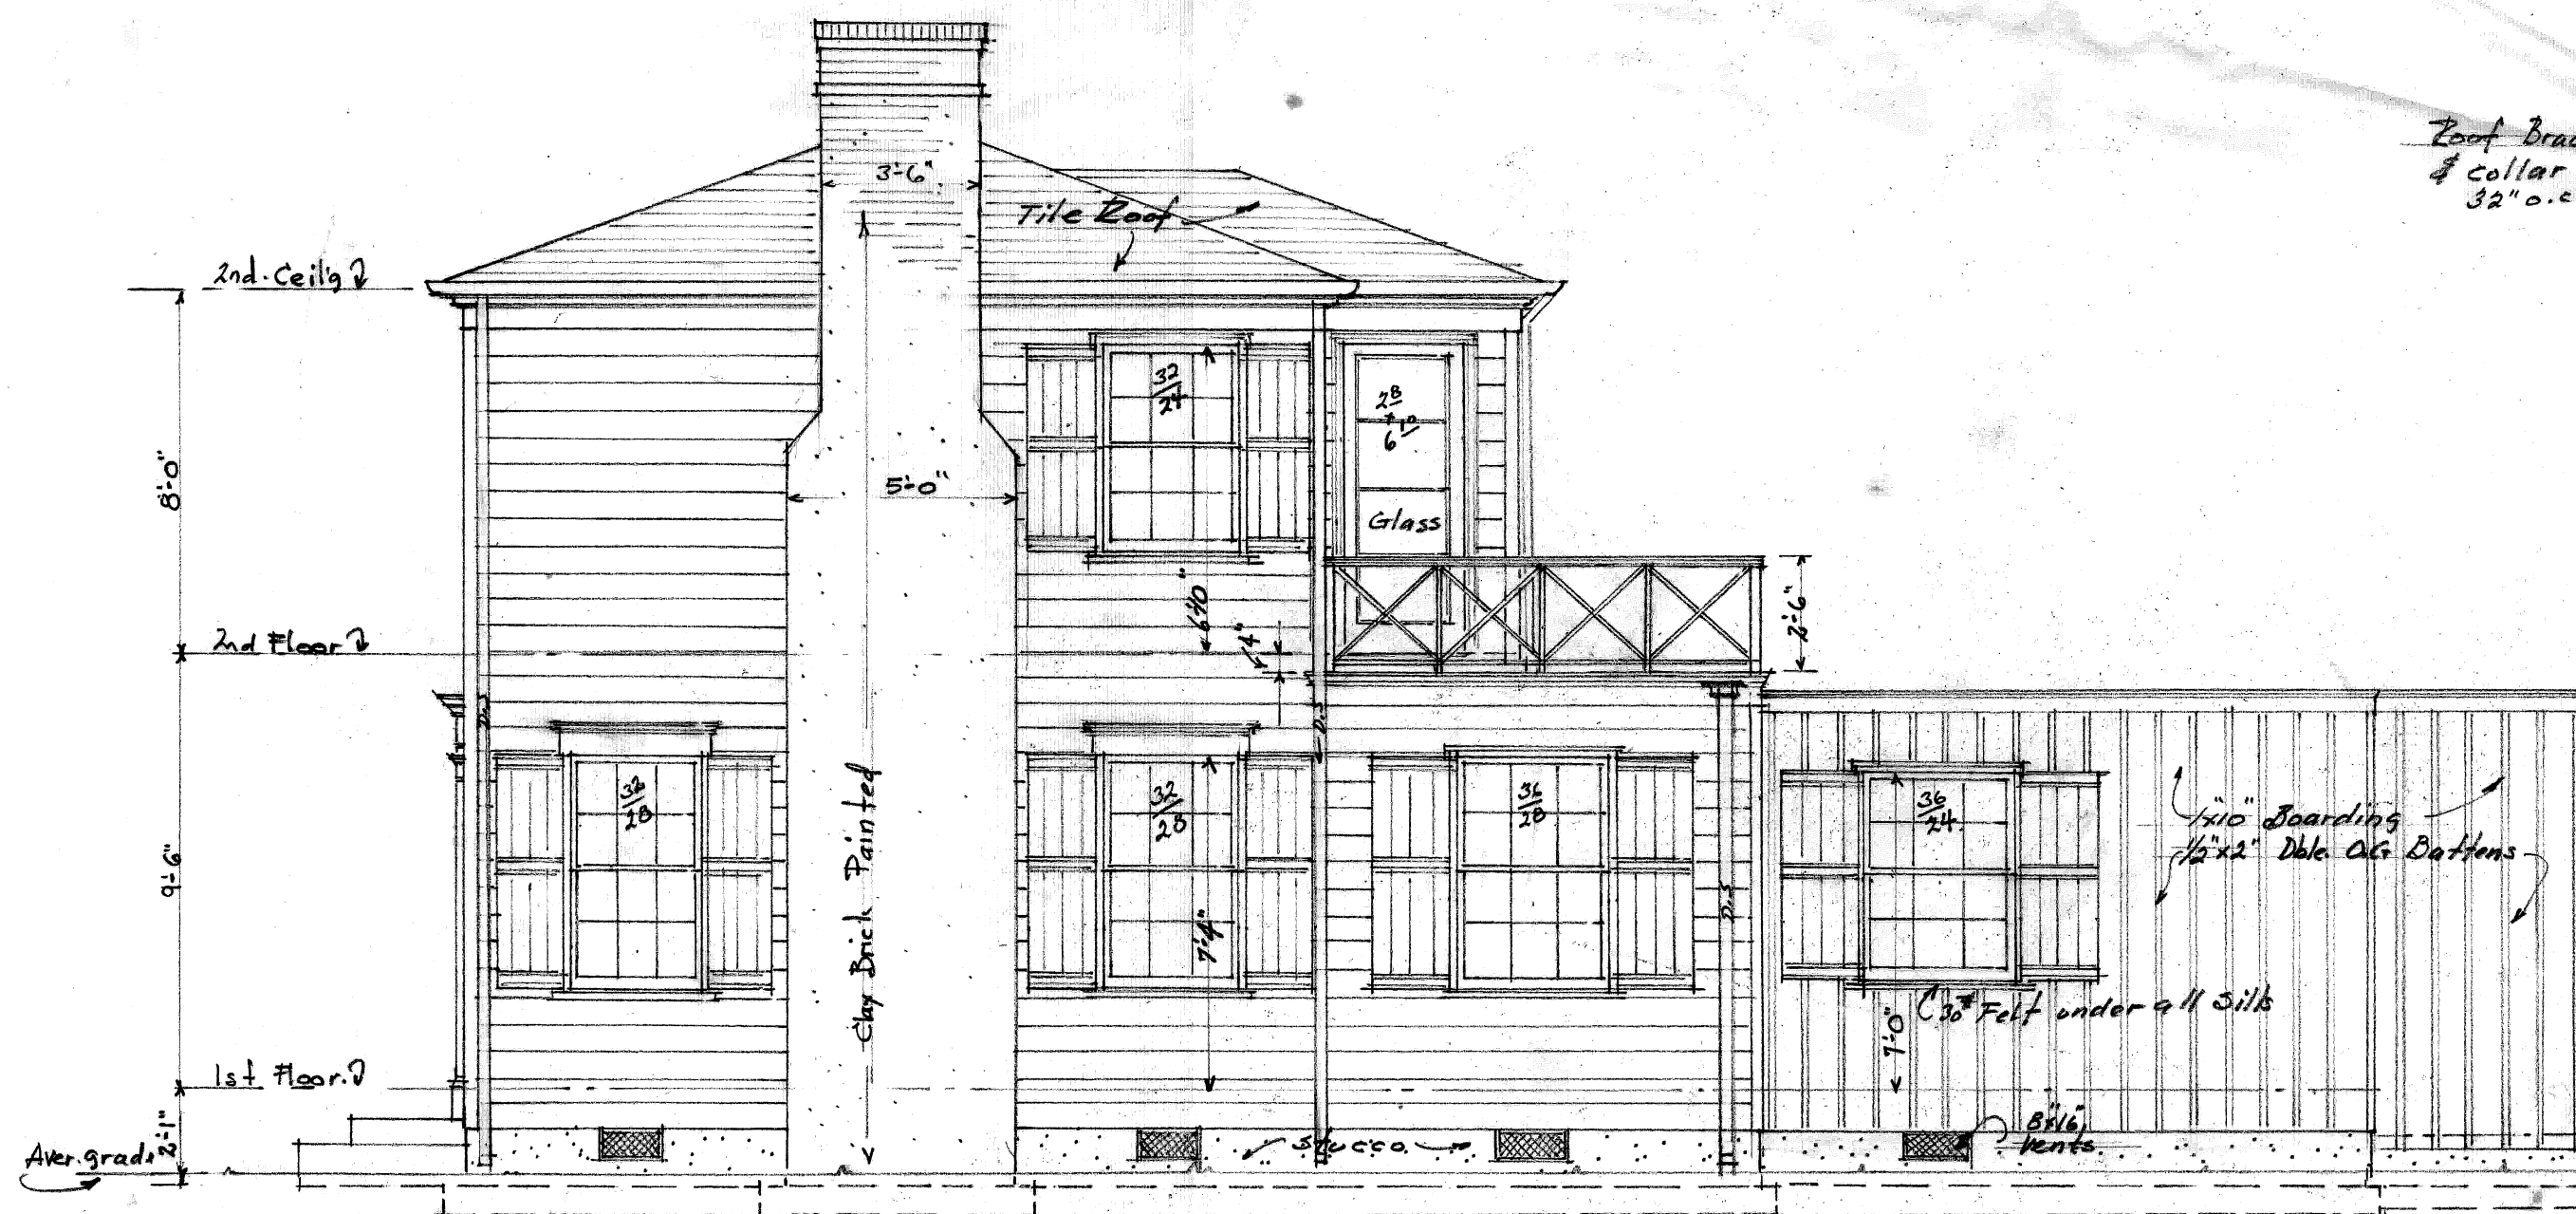

SOUTH ELEVATION
Scale - $\frac{1}{4}" = 1'-0"$




EAST ELEVATION
Scale - $\frac{1}{4}" = 1'-0"$

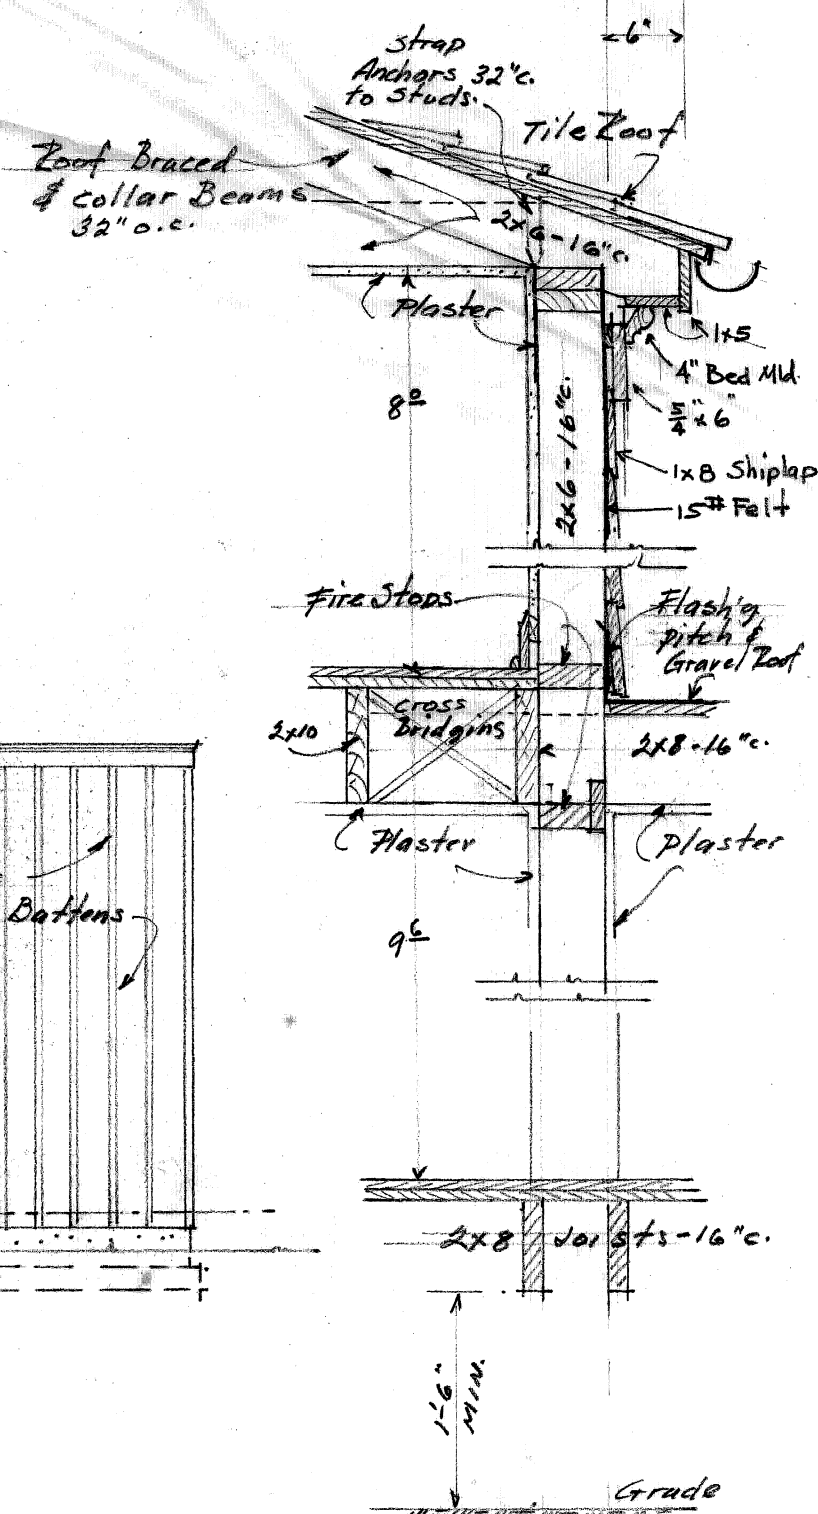

SEC. A-A
Scale - $\frac{3}{4}" = 1'-0"$

RESIDENCE FOR
MR. & MRS. J.C. WELLBROOK
DELRAY BEACH, FLA

DATE 7/16/37	SAMUEL OGREN ARCHITECT DELRAY BEACH, FLORIDA	JOB NO. 79 Sheet #5
-----------------	--	---------------------------

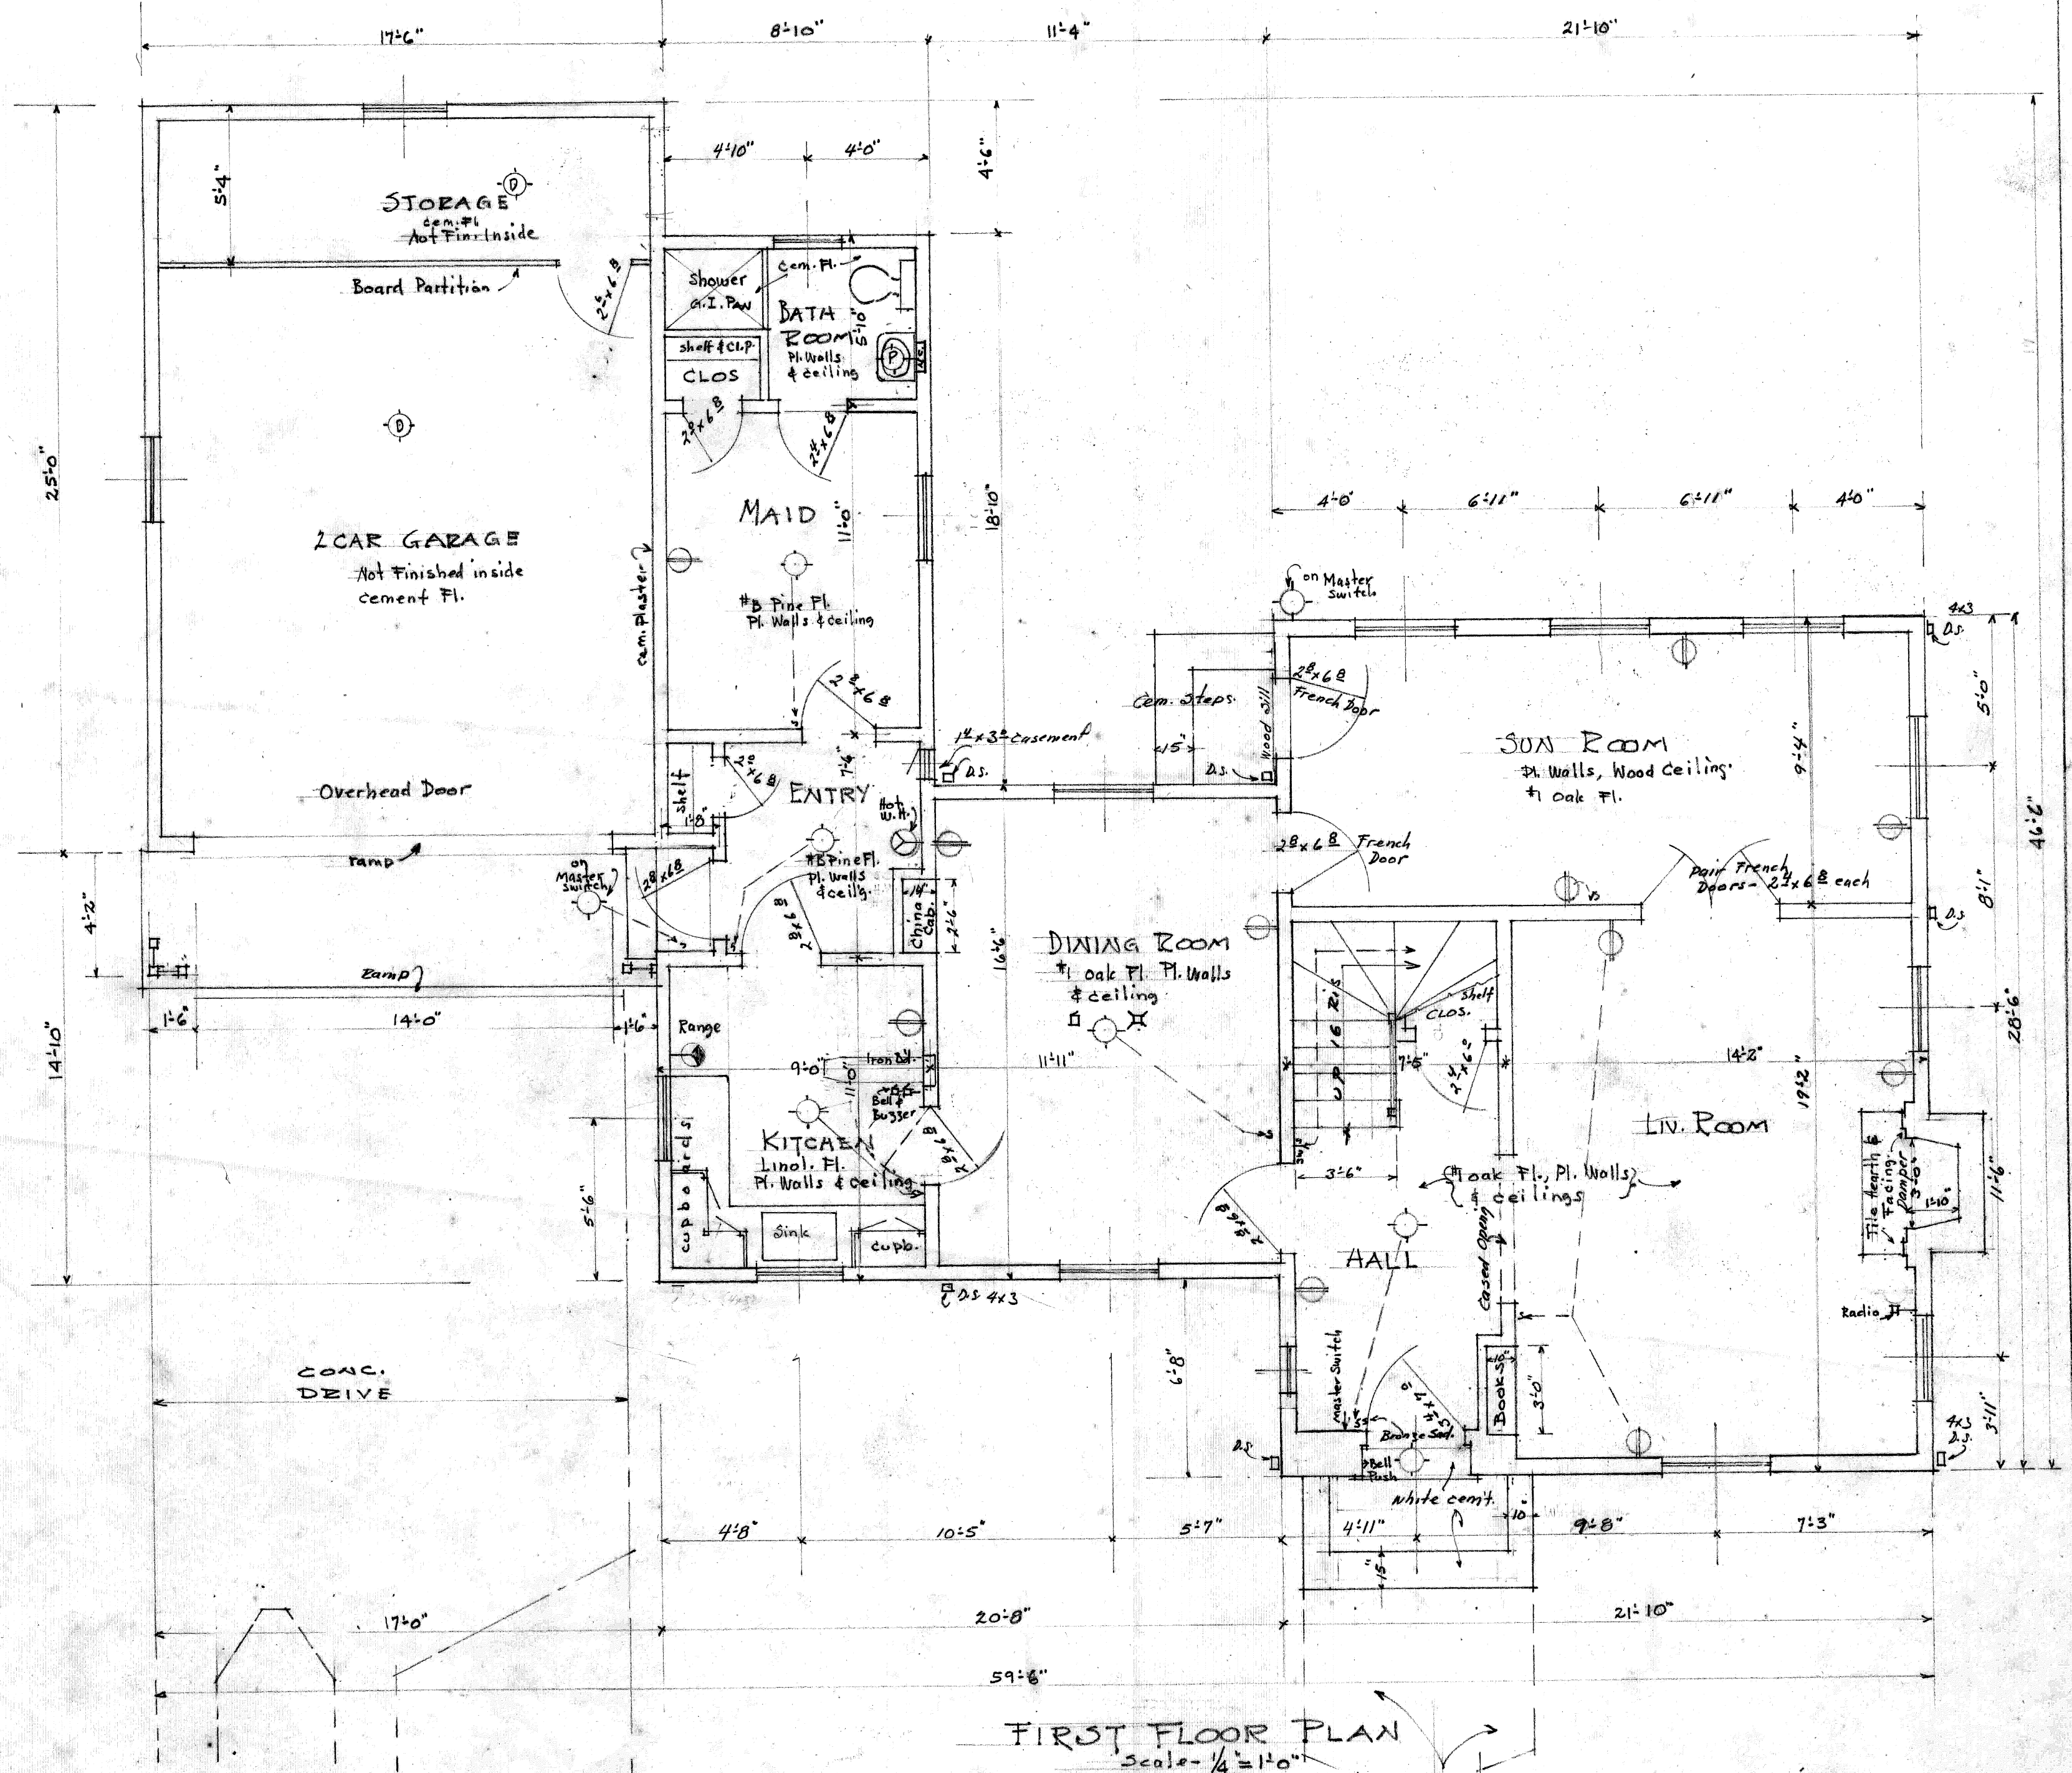

FIRST FLOOR PLAN

Scale - 1/4" = 1'-0"

WALK

RESIDENCE FOR		
MR. & MRS. J.C. WELLBROCK		
DELRAY BEACH, FLA		
DATE	SAMUEL OGREN	JOB NO.
4/16/37	ARCHITECT	79
	DELRAY BEACH, FLORIDA	Sheet #2