



A1
EXISTING ENTRY ELEVATION

SCALE: 1/4" = 1'- 0"

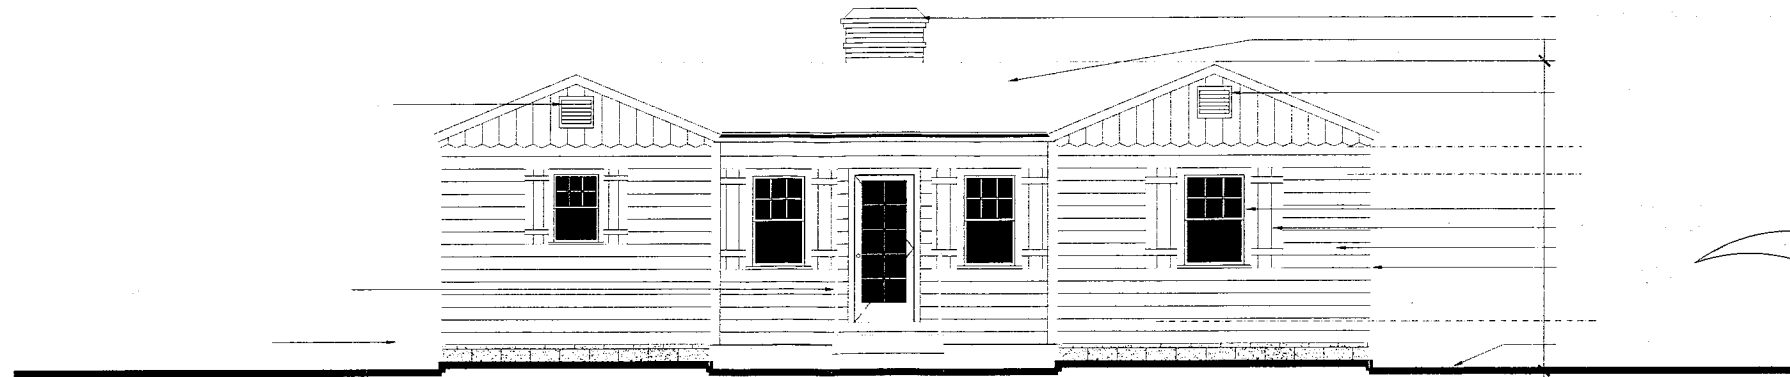

A2
PROPOSED ENTRY ELEVATION


SCALE: 1/4" = 1'- 0"

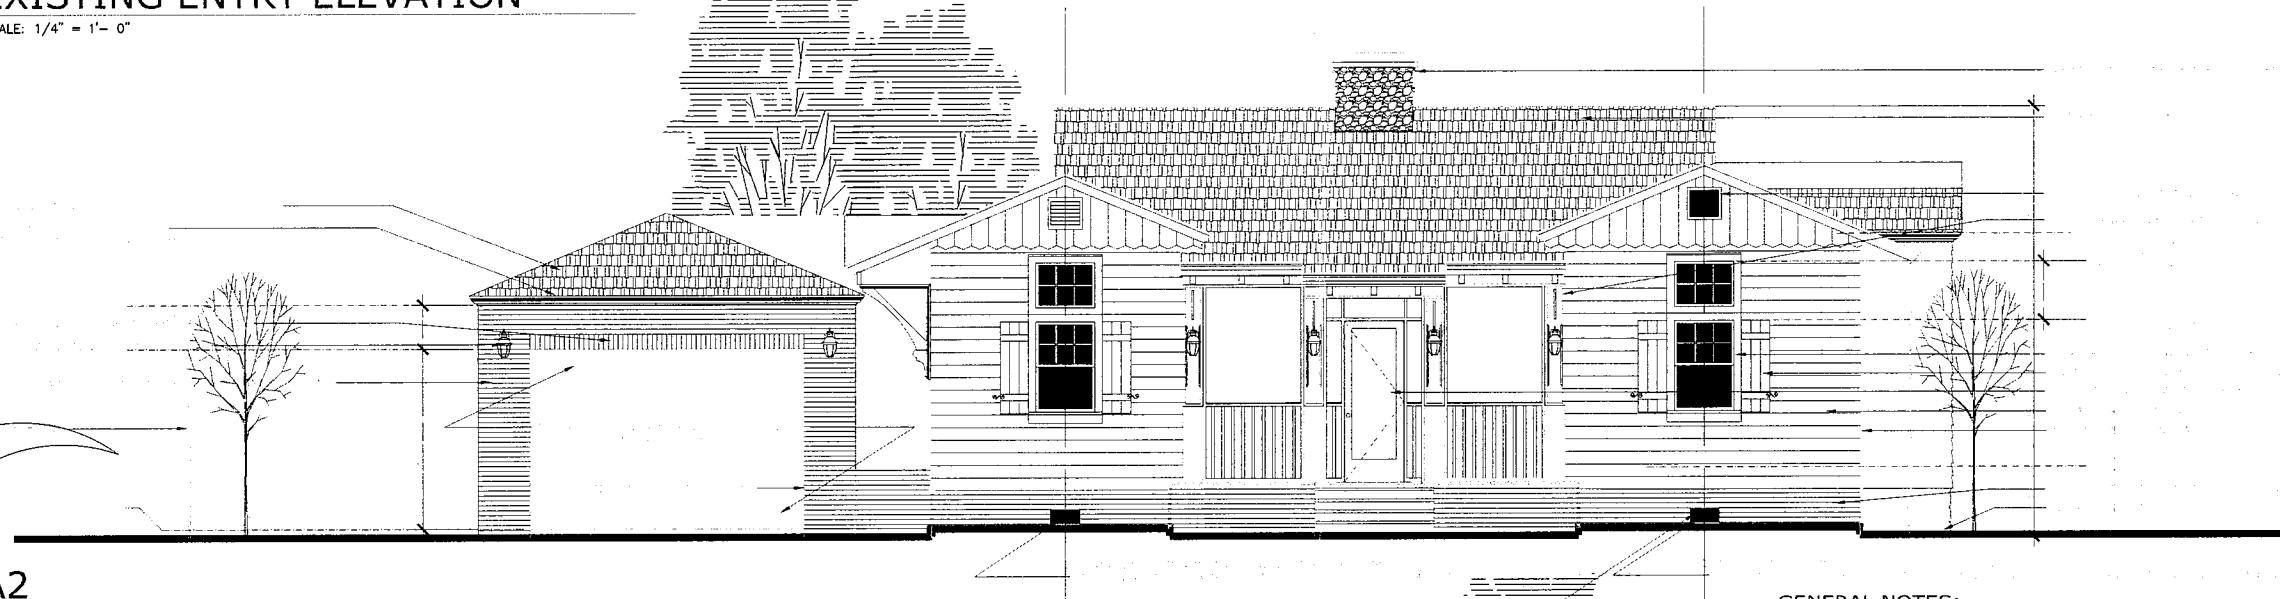

GENERAL NOTES:

A3
PROPOSED REAR ELEVATION

SCALE: 1/4" = 1'- 0"

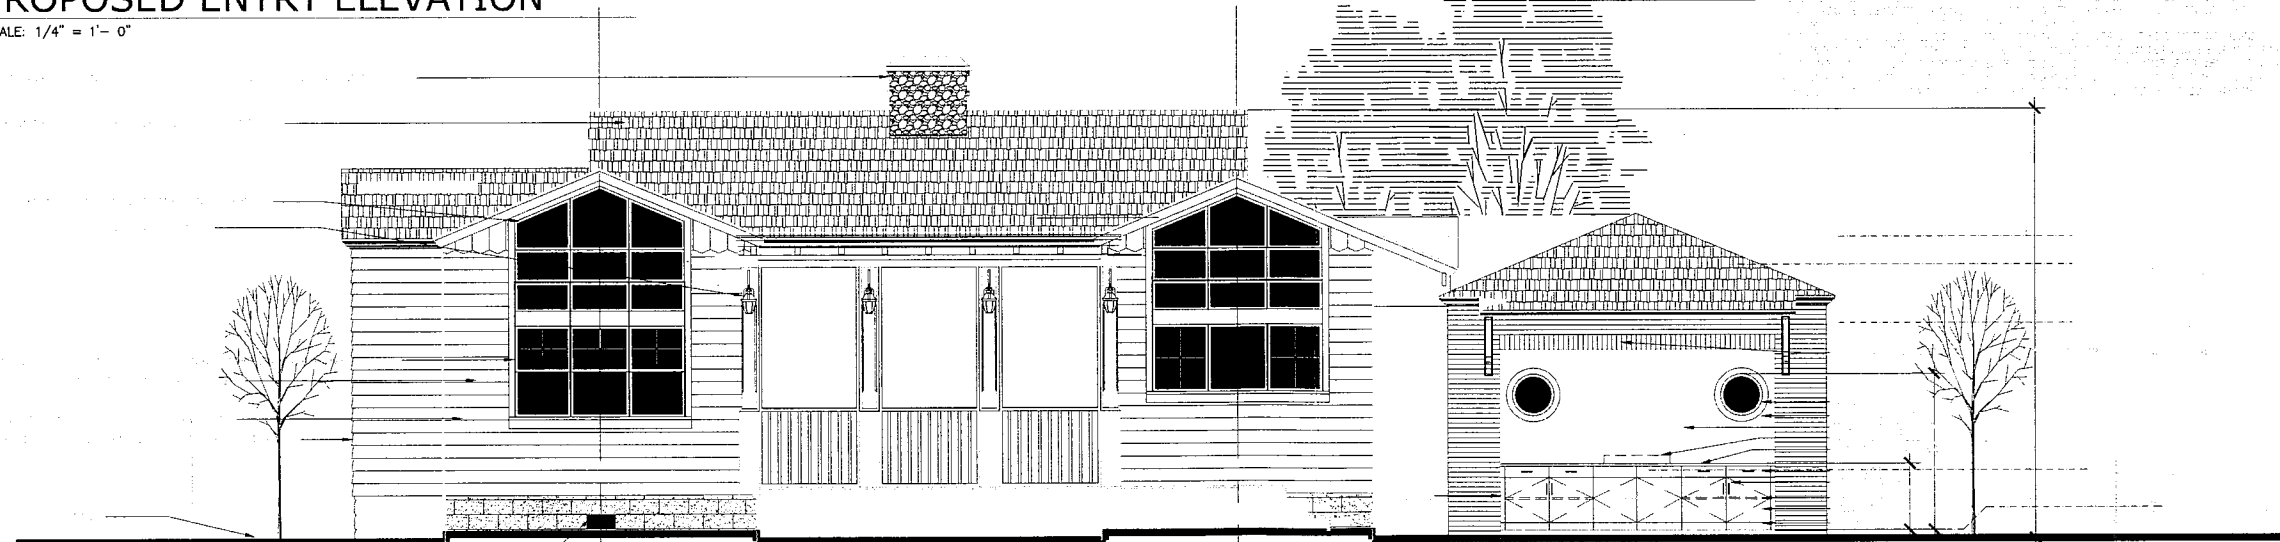

"PALM SQUARE RESIDENCE"
MARINA HISTORIC DISTRICT
DELRAY BEACH, FLORIDA 33483

COPE ARCHITECTS, INC.
114 1/2 NE 1ST AVENUE
DELRAY BEACH, FLORIDA 33444-3713
ARCHITECTURE - PLANNING - INTERIORS
CELL 561 789-3793 EMAIL copearchitects@bellsouth.net

© COPE ARCHITECTS, INC., 2017/2025
THIS DOCUMENT IS THE SOLE PROPERTY OF COPE ARCHITECTS, INC.
AND SHALL NOT BE REPRODUCED WITHOUT THE AUTHORIZED ARTIST
CONSENT OF COPE ARCHITECTS, INC.

THE PALM SQUARE RESIDENCE

49 PALM SQUARE
DELRAY BEACH, FLORIDA

EXISTING/NEW ELEVATIONS




COPE ARCHITECTS, INC.
114 1/2 NE 1ST AVENUE
DELRAY BEACH, FLORIDA 33444-3713
ARCHITECTURE - PLANNING - INTERIORS
PHD 361 274-6706 FAX 361 274-6707

Seal
Florida License No.
AR001552

Drawn
RW COPE
Project No.
2015.01SMITH
CAD File No.
EXIST'G./NEW ENTRY
Date
FEBRUARY 23, 2017
Drawing No.

A5.0

of

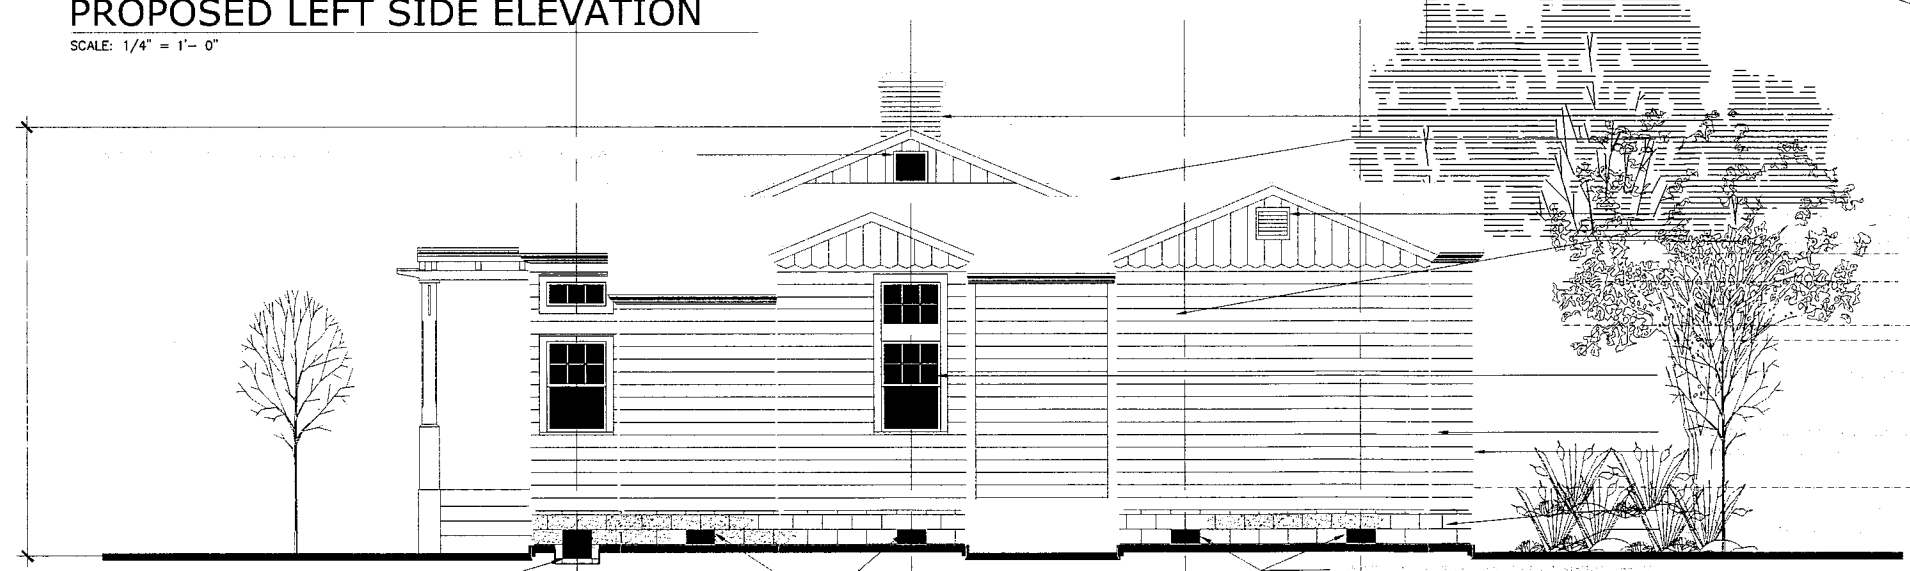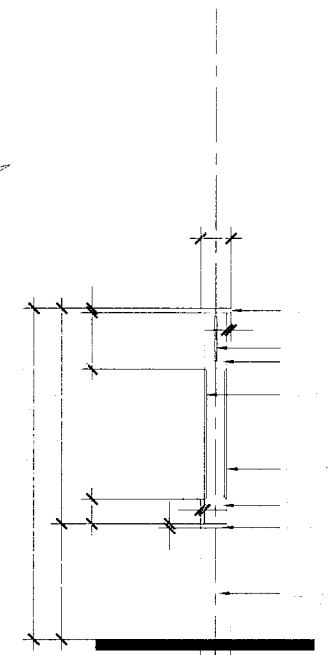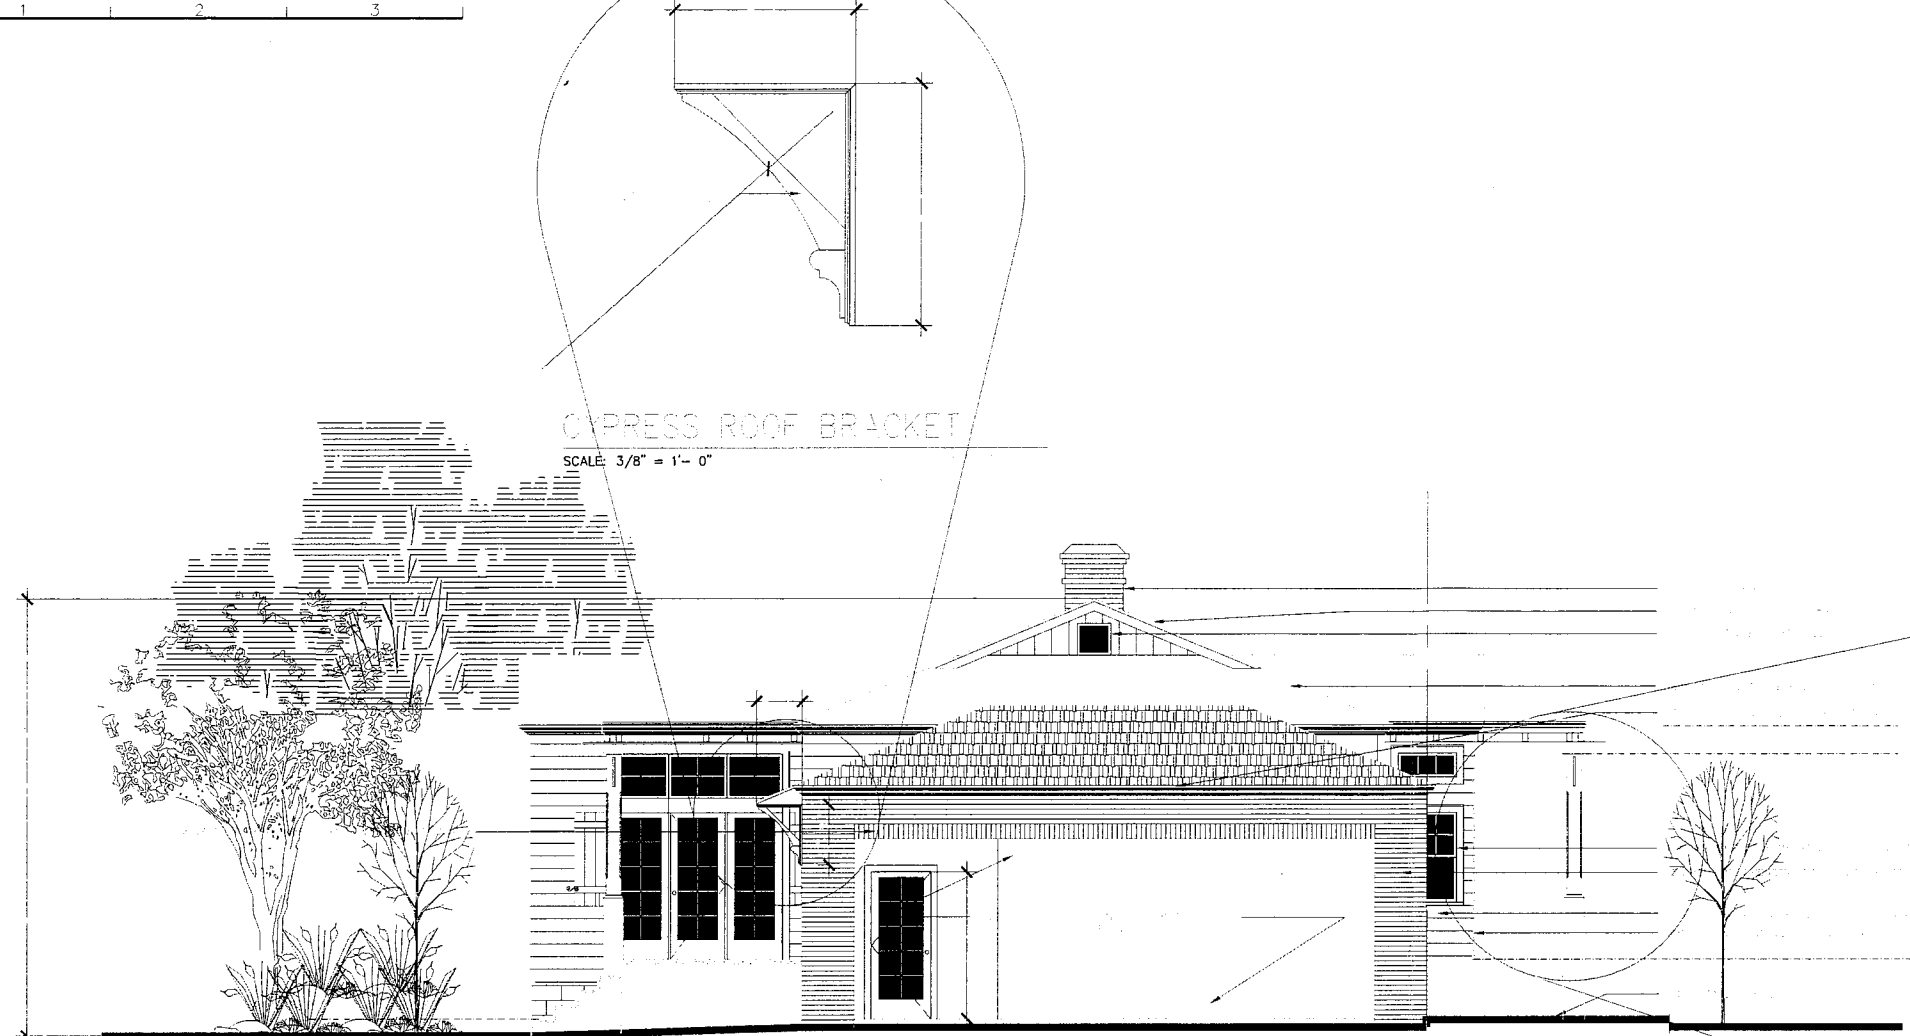

A4
PROPOSED LEFT SIDE ELEVATION
SCALE: 1/4" = 1'-0"

A5
PROPOSED RIGHT SIDE ELEVATION
SCALE: 1/4" = 1'-0"

"PALM SQUARE RESIDENCE"

MARINA HISTORIC DISTRICT
DELRAY BEACH, FLORIDA 33483


COPE ARCHITECTS, INC.
114 1/2 NE 1ST AVENUE
DELRAY BEACH, FLORIDA 33444-3713
ARCHITECTURE - PLANNING - INTERIORS
CELL 561 789-3792 EMAIL copearchitects@bellsouth.net

COPE ARCHITECTS, INC. THE PALM SQUARE RESIDENCE
49 PALM SQUARE
DELRAY BEACH, FLORIDA
NEW ELEVATIONS
114 1/2 NE 1ST AVENUE
DELRAY BEACH, FLORIDA 33444-3713
ARCHITECTURE - PLANNING - INTERIORS
PHD 3/81 2/24-5/08 FAX 561 2/24-8/07

Seal
Drawn
RW COPE
Project No.
2015.01SMITH
CAD File No.
NEW SIDE ELEVNS.
Date
FEBRUARY 19, 2016
Drawing No.

A6.0
of

© COPE ARCHITECTS, INC., 2017/2025
THIS DOCUMENT IS THE EXCLUSIVE PROPERTY OF COPE ARCHITECTS, INC.
AND SHALL NOT BE REPRODUCED WITHOUT THE AUTHORIZED WRITTEN
CONSENT OF COPE ARCHITECTS, INC.

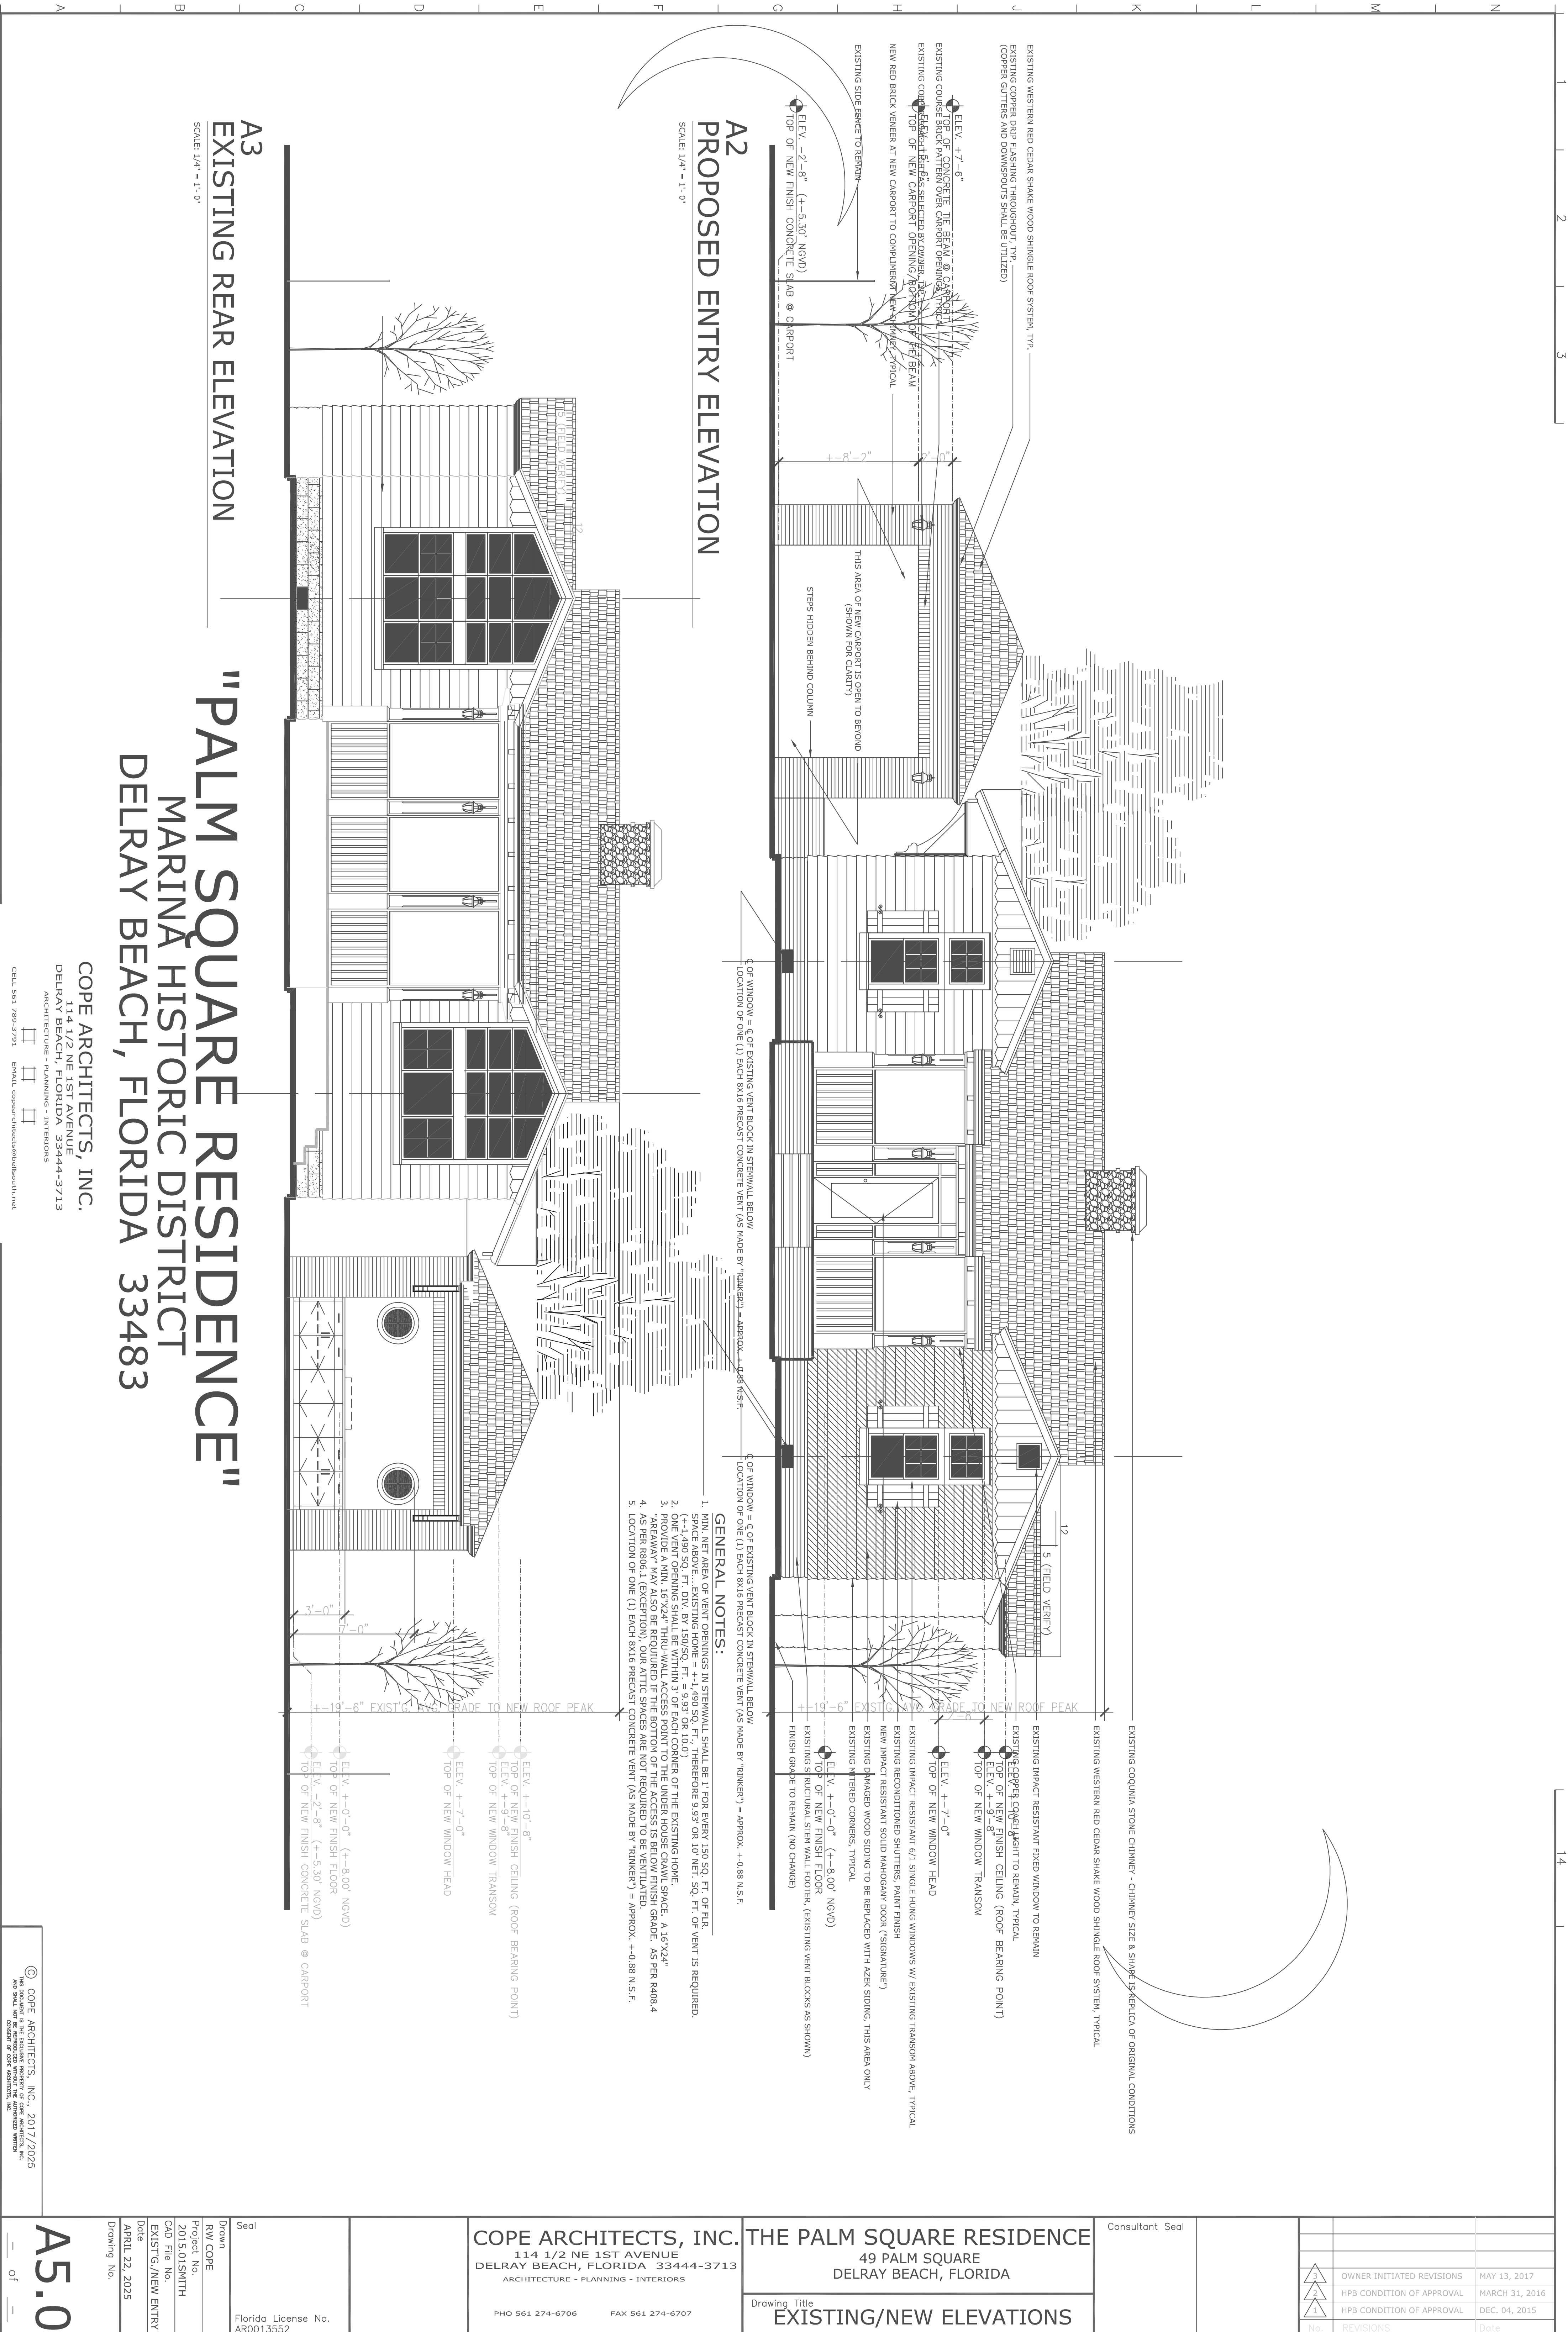

No.	REVISIONS	Date
1	OWNER INITIATED REVISIONS	MAY 13, 2017
2	HPB CONDITION OF APPROVAL	MARCH 31, 2016
3	HPB CONDITION OF APPROVAL	DEC. 04, 2015

Consultant Seal

COPE ARCHITECTS, INC.
114 1/2 NE 1ST AVENUE
DELRAY BEACH, FLORIDA 33444-3713
ARCHITECTURE - PLANNING - INTERIORS

PHO 561 274-6706 FAX 561 274-6707

THE PALM SQUARE RESIDENCE
49 PALM SQUARE
DELRAY BEACH, FLORIDA

Drawing Title
EXISTING/NEW ELEVATIONS

Seal	Florida License No. AR0013552
Drawn RW COPE	
Project No. 2015.01SMITH	
CAD File No. EXISTG./NEW ENTRY	
Date APRIL 22, 2025	
Drawing No.	

© COPE ARCHITECTS, INC., 2017/2025
THIS DRAWING IS THE EXCLUSIVE PROPERTY OF COPE ARCHITECTS, INC.
NO PART OF THIS DRAWING MAY BE REPRODUCED OR TRANSMITTED IN ANY FORM OR BY ANY MEANS WITHOUT THE WRITTEN PERMISSION OF COPE ARCHITECTS, INC.

A5.0
of