


FLORIDA MEDICAL CENTER DELRAY

Delray Beach, Florida

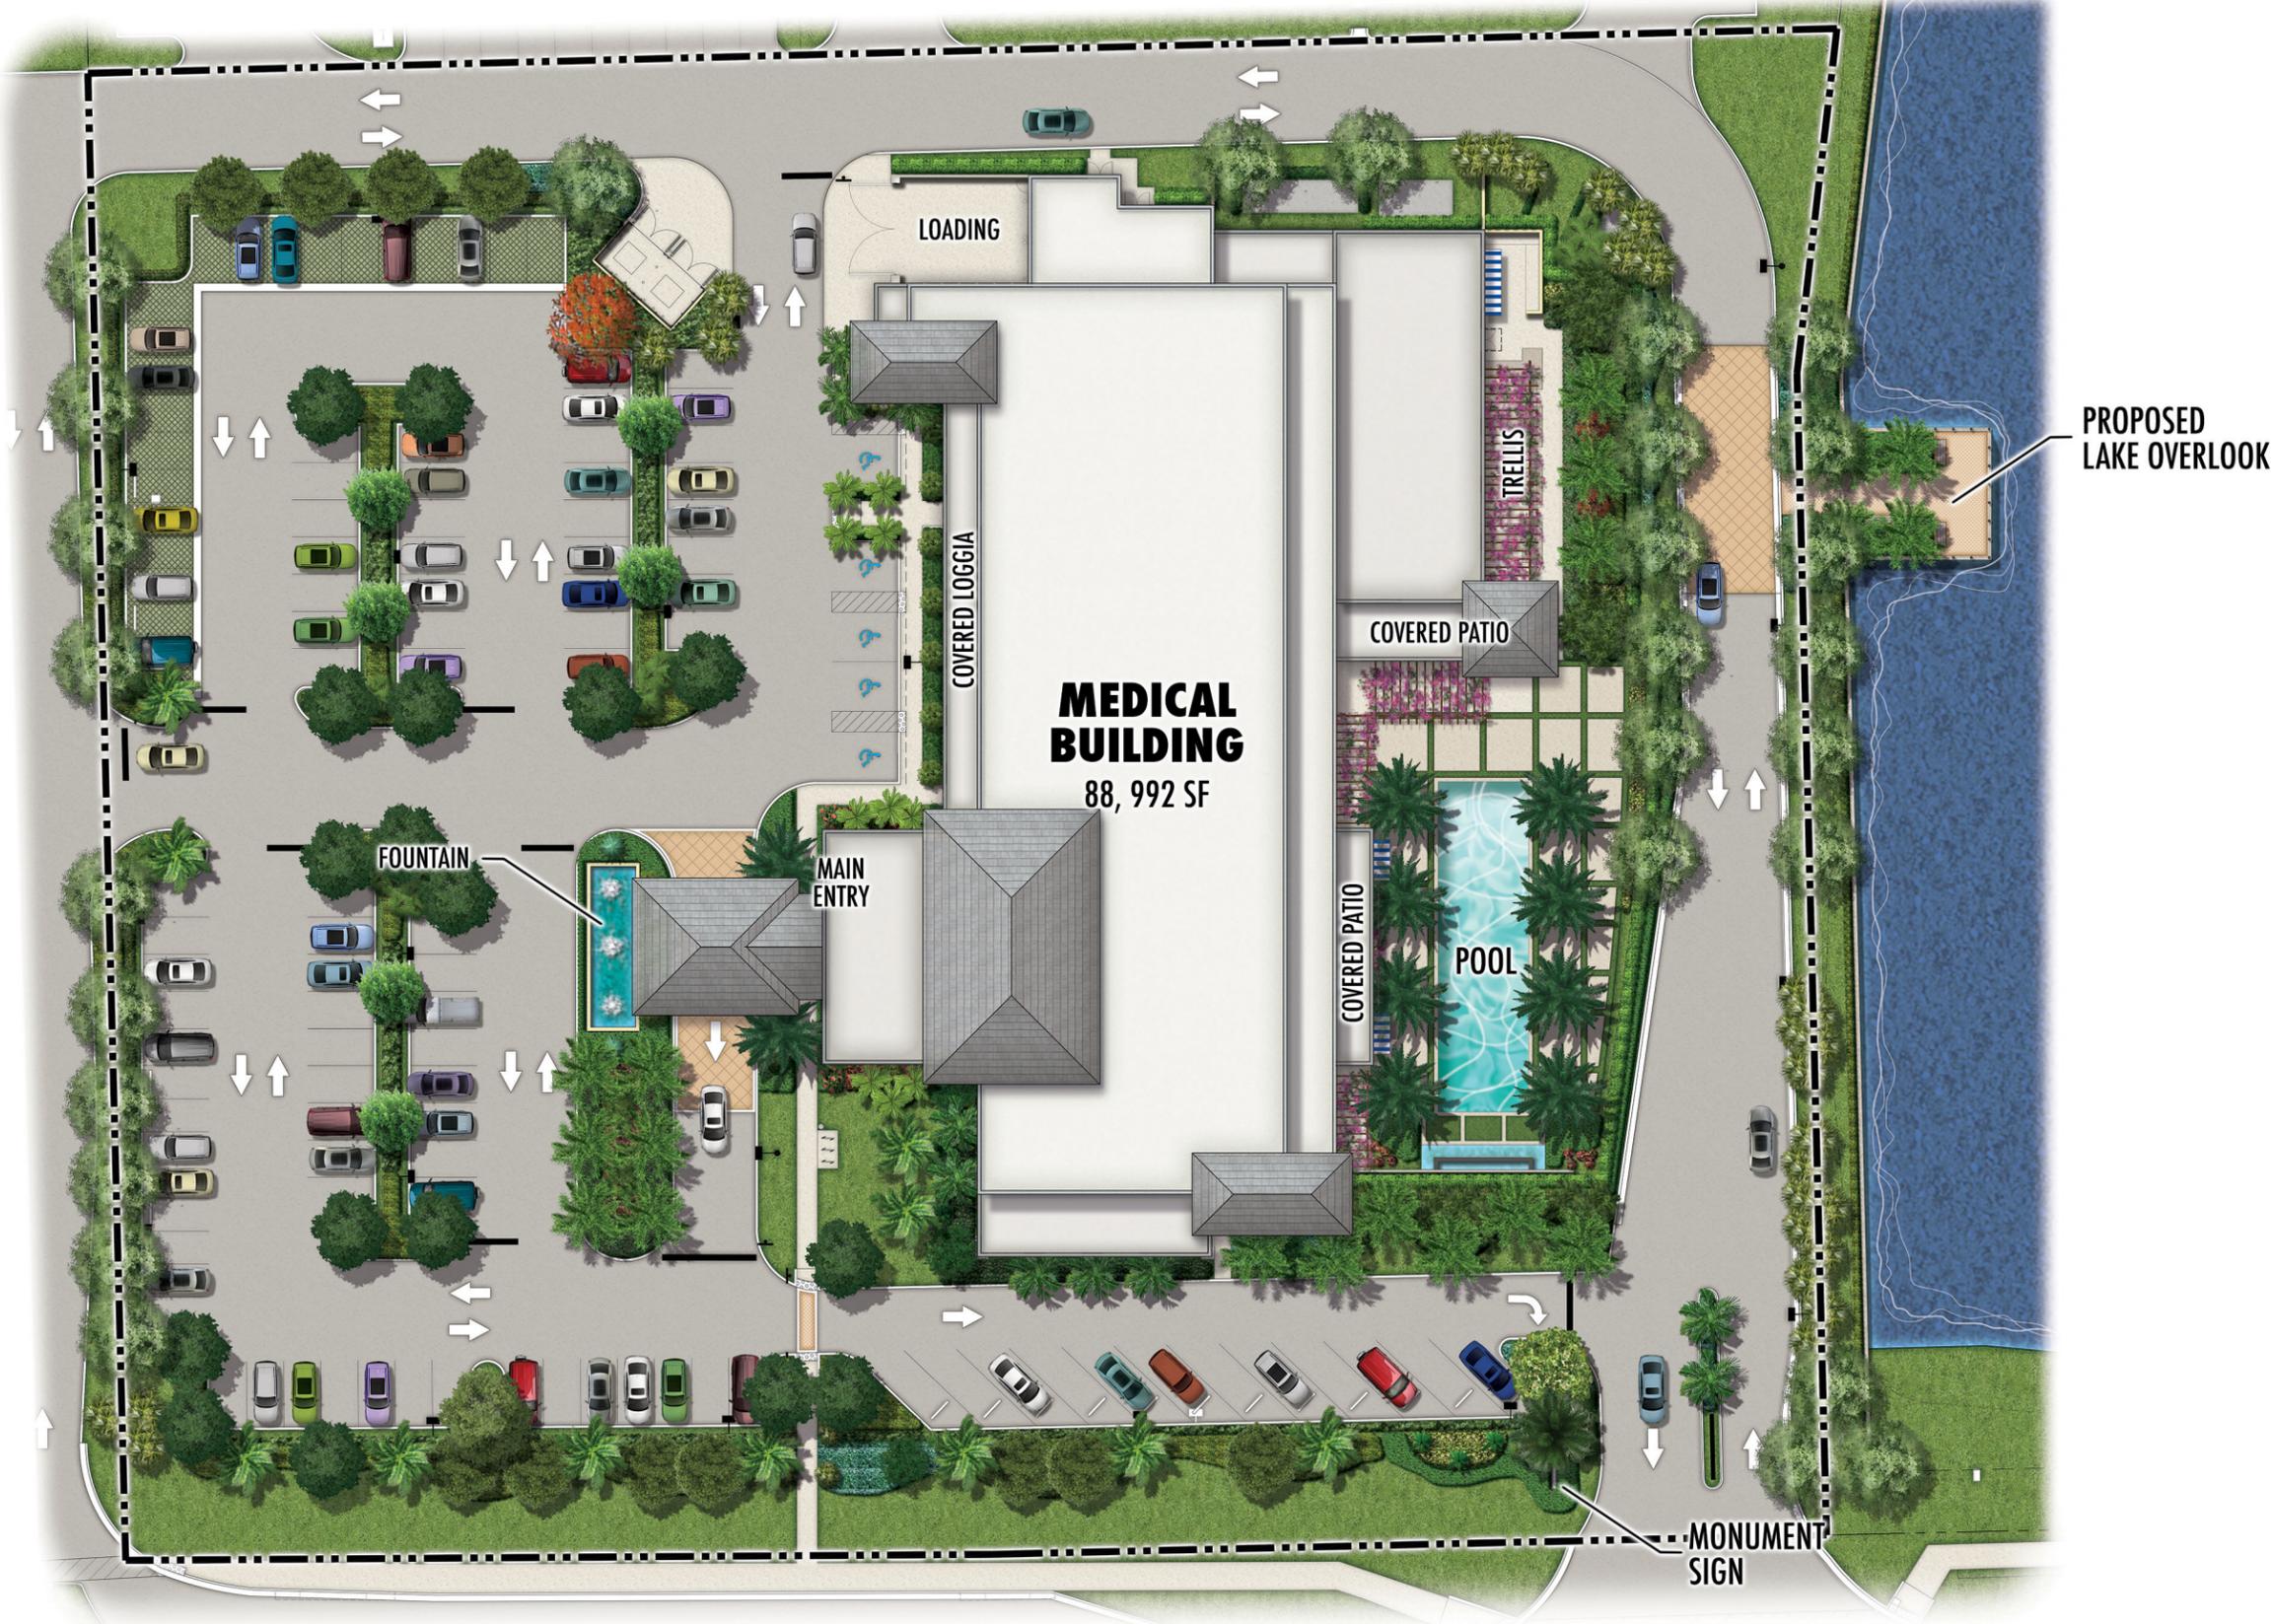

SITE PLAN


LINTON BOULEVARD



North

FLORIDA MEDICAL CENTER DELRAY

Delray Beach, Florida

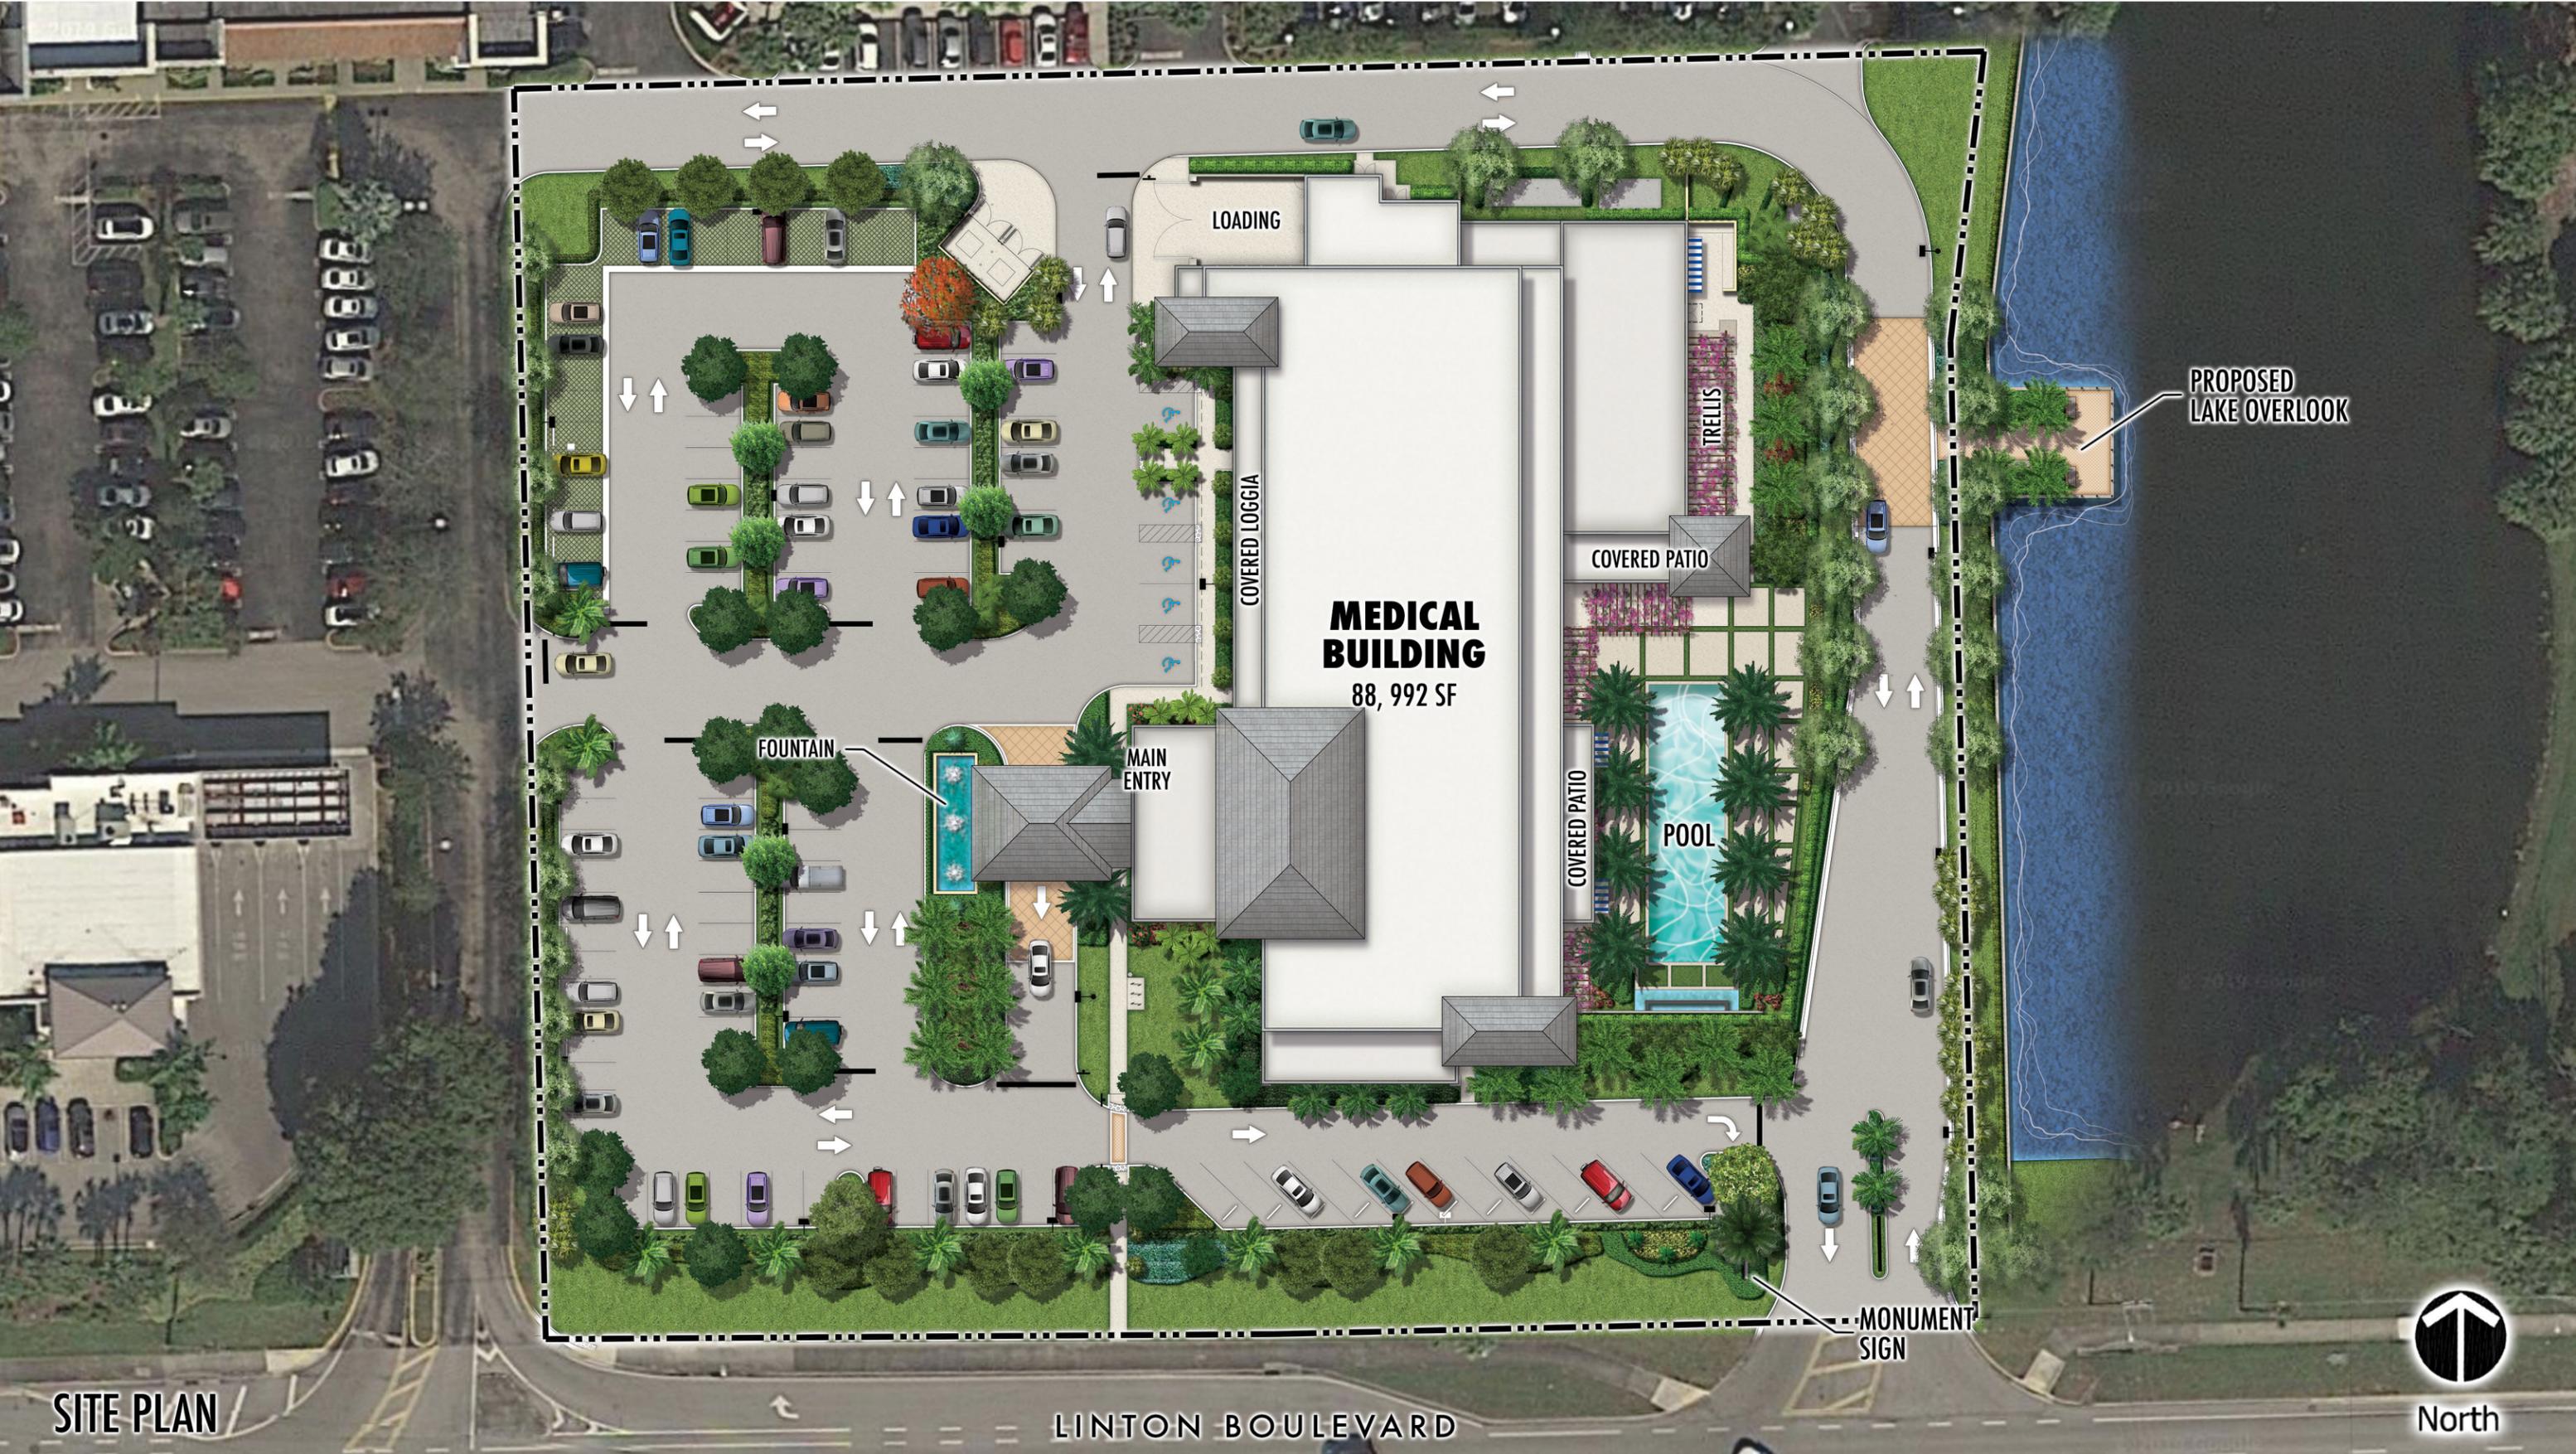

SITE PLAN

LINTON BOULEVARD



North

FLORIDA MEDICAL CENTER DELRAY

Delray Beach, Florida



S. MILITARY TRAIL

LINTON BOULEVARD

MEDICAL BUILDING
88,992 SF

SITE PLAN



North



PEACOCK + LEWIS
Architects and Planners, LLC

1295 U.S. Highway One
Suite 200
North Palm Beach, FL 33408

Member AIA Established 1961
License No. AAC 000020

T. 561.626.9704
F. 561.626.9719



FLORIDA
MEDICAL
CENTER
DELRAY

PLANNING
AND
ZONING
SUBMITTAL

DELRAY BEACH,
FLORIDA

THRESHOLD BUILDING

TO THE BEST OF MY KNOWLEDGE, THIS SET OF PLANS AND SPECIFICATIONS COMPLY WITH THE APPLICABLE BUILDING CODES AND THE APPLICABLE FIRE SAFETY STANDARDS AS DETERMINED BY THE LOCAL AUTHORITY IN ACCORDANCE WITH FBC 1808.44 AND CHAPTER 63, FLORIDA STATUTES.

Seal :

AOR: STEVEN L. POLLIO
Lic. No. AR0014281

© 2019 PEACOCK + LEWIS
Architects and Planners, LLC

This document, Sheet No. PZ-1, has been prepared specifically for this Project. This document is not suitable for use on other projects or in other locations without the approval and participation of PEACOCK + LEWIS Architects and Planners, LLC. AAO000020. Reproduction and/or reuse is prohibited.

Key Plan :

Sheet Title :
COVER SHEET

Revisions :

#	Date	Rev.	Description

Comm. : 18-043 Date : 2019.08.22

Drawn : P+L Checked : SLP

Sheet No.

PZ-1

OF

FLORIDA MEDICAL CENTER DELRAY

DELRAY BEACH, FLORIDA



Established 1961

P E A C O C K + L E W I S A I A



LICENSE NO. 000020

PLANNING AND ZONING

2019.08.22

P+L PROJECT No. 18-043



PEACOCK + LEWIS
Architects and Planners, LLC
1295 U.S. Highway One
Suite 200
North Palm Beach, FL 33408

Member AIA Established 1961
License No. AAC 000020
T. 561.626.9704
F. 561.626.9719



FLORIDA
MEDICAL
CENTER
DELRAY
PLANNING
AND
ZONING
SUBMITTAL

DELRAY BEACH,
FLORIDA

THRESHOLD BUILDING
TO THE BEST OF MY KNOWLEDGE, THIS SET OF PLANS AND SPECIFICATIONS COMPLY WITH THE APPLICABLE MINIMUM BUILDING CODES AND THE APPLICABLE FIRE SAFETY STANDARDS AS DETERMINED BY THE LOCAL AUTHORITY IN ACCORDANCE WITH FBC 1108.44 AND CHAPTER 63, FLORIDA STATUTES.

Seal :

AOR: STEVEN L. POLLIO
Lic. No. AR0014281

© 2019 PEACOCK + LEWIS Architects and Planners, LLC
This document, Sheet No. PZ-14 has been prepared specifically for this Project. This document is not suitable for use on other projects or in other locations without the approval and participation of PEACOCK + LEWIS Architects and Planners, LLC. AAC000020. Reproduction and/or reuse is prohibited.

Key Plan :

Sheet Title :
COLOR SPECIFICATION

Revisions :

#	Date	Rev.	Description

Comm. : 18-043

Date : 2019.08.22

Drawn : P+L

Checked : SLF

Sheet No.

PZ-14


OF :

MATERIAL LEGEND


1. FLAT CEMENT TILE
2. STAINED WOOD FASCIA
3. STAINED ORNAMENTAL WOOD BRACKETS
4. PROFILED DECORATIVE STUCCO COPING
5. PROFILED STUCCO TRIM
6. PAINTED SAND FINISHED STUCCO
7. STONE VENEER
8. ALUMINUM BALCONY AND RAILING
9. FABRIC AWNING STRUCTURE
10. DECORATIVE LIGHT FIXTURE
11. FIXED IMPACT RATED WINDOW WITH BRONZE ANODIZED FINISH
12. BRONZE ANODIZED WINDOW SYSTEM
13. METAL LOUVERS WITH BRONZE ANODIZED FINISH
14. STAINED WOOD TRELLIS
15. STAINED WOOD SLATS IN ALUMINUM FRAME

MATERIAL LEGEND

- | | | | |
|---|----------------|---|----------------------------|
| A | BENJAMIN MOORE | - | SNOWFALL WHITE
OC - 118 |
| B | BENJAMIN MOORE | - | ACADIA WHITE
OC - 38 |
| C | BENJAMIN MOORE | - | SILHOUETTE
AF - 655 |

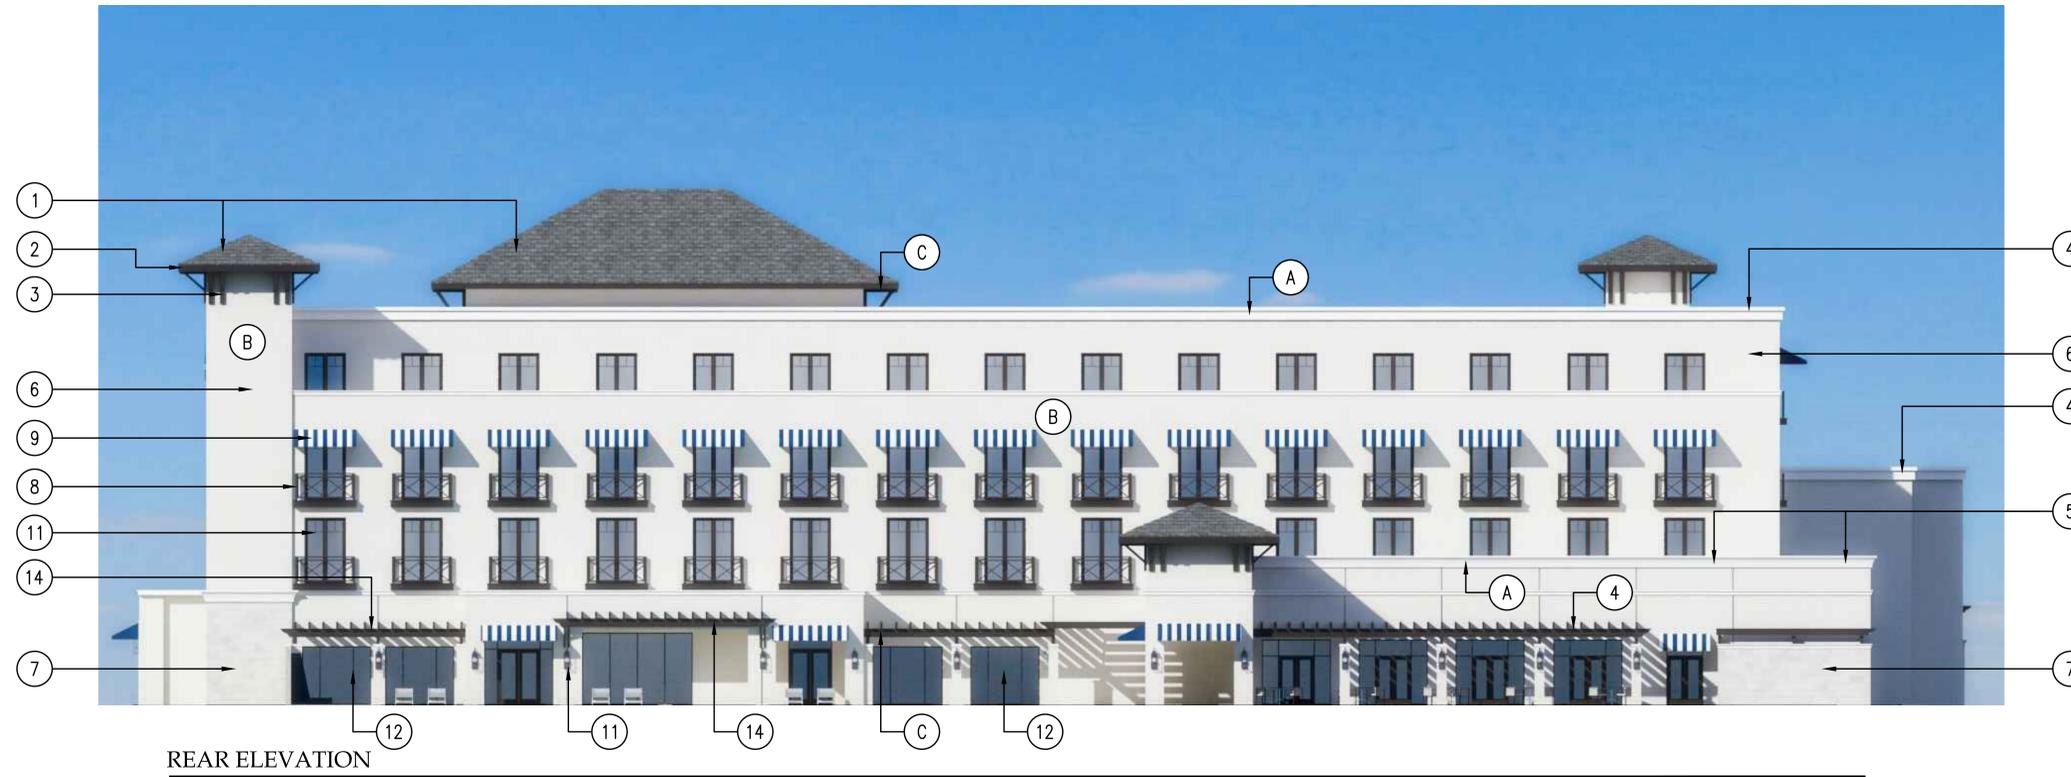

REAR ELEVATION

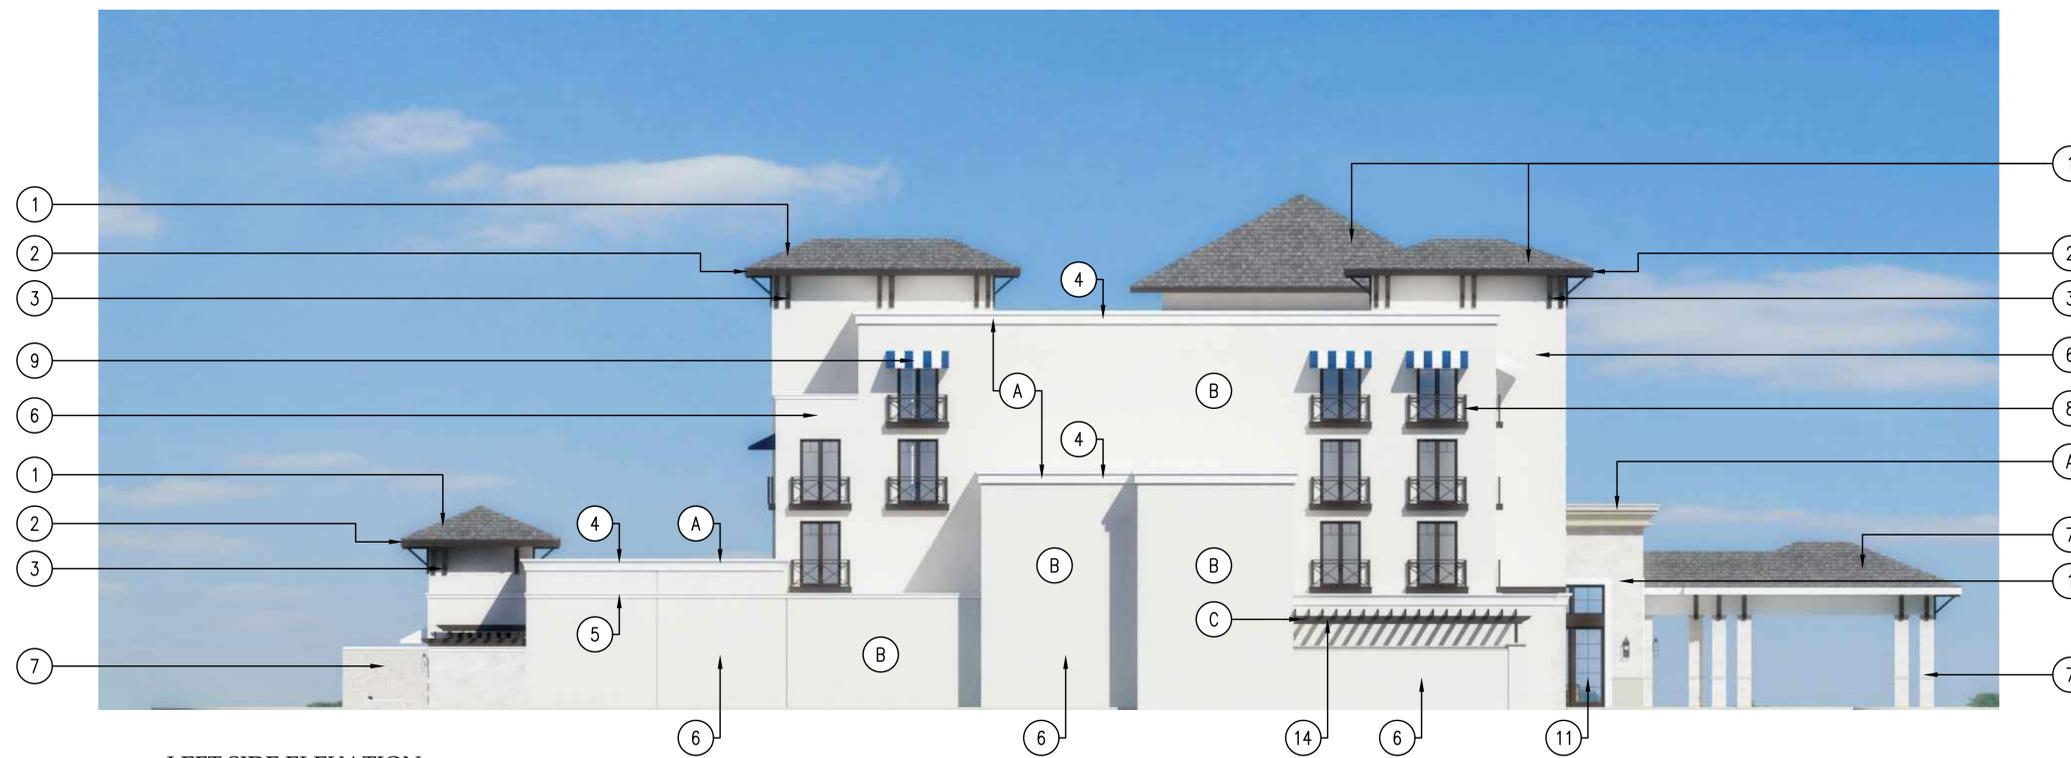

LEFT SIDE ELEVATION

Drawing Name: F:\2019\18-043 Caron Treatment Center Delray Programming\01_ADMIN\CA0\PEL PROJECT NAME\Sheet\18-043-PZ-14 COLOR SPECIFICATION.dwg, last Modified: Aug 13, 2019 - 10:37am, Plotted on: Oct 01, 2019 - 11:32am by jwaco



PEACOCK + LEWIS
Architects and Planners, LLC
1295 U.S. Highway One
Suite 200
North Palm Beach, FL 33408

Member AIA Established 1961
License No. AAC 000020

T. 561.626.9704
F. 561.626.9719



FLORIDA
MEDICAL
CENTER
DELRAY
PLANNING
AND
ZONING
SUBMITTAL

DELRAY BEACH,
FLORIDA

THRESHOLD BUILDING
TO THE BEST OF MY KNOWLEDGE, THIS SET OF PLANS AND SPECIFICATIONS COMPLY WITH THE APPLICABLE MUNICIPAL BUILDING CODES AND THE APPLICABLE FIRE SAFETY STANDARDS AS DETERMINED BY THE LOCAL AUTHORITY IN ACCORDANCE WITH FBC 103.44 AND CHAPTER 63, FLORIDA STATUTES.

Seal :

AOR: STEVEN L. POLLIO
Lic. No. AR0014281

© 2019 PEACOCK + LEWIS Architects and Planners, LLC
This document, Sheet No. PZ-15 has been prepared specifically for this Project. This document is not suitable for use on other projects or in other locations without the approval and participation of PEACOCK + LEWIS Architects and Planners, LLC. AAC000020
Reproduction and/or reuse is prohibited.

Key Plan :

Sheet Title :
RENDERINGS

Revisions :		
#	Date	Rev. Description

Comm. : 18-043 Date : 2019.08.22

Drawn : P+L Checked : SLF

Sheet No.

PZ-15

Of:



Drawing Name: F:\2019\18-043_Caron Treatment Center Delray Programming\01_DRAINING\CAD\PL-4_PROJECT_NAME\Sheet\18-043-PZ-15_RENDERING.dwg, Last Modified: Aug 13, 2019 - 10:37am, Plotted on: Oct 01, 2019 - 11:32am by jmwca



PEACOCK + LEWIS
Architects and Planners, LLC
1295 U.S. Highway One
Suite 200
North Palm Beach, FL 33408

Member AIA Established 1961
License No. AAC 000020

T. 561.626.9704
F. 561.626.9719



**FLORIDA
MEDICAL
CENTER
DELRAY**
**PLANNING
AND
ZONING
SUBMITTAL**

DELRAY BEACH,
FLORIDA

THRESHOLD BUILDING
TO THE BEST OF MY KNOWLEDGE, THIS SET
OF PLANS AND SPECIFICATIONS COMPLY
WITH THE APPLICABLE MINIMUM BUILDING
CODES AND THE APPLICABLE FIRE SAFETY
STANDARDS AS DETERMINED BY THE
LOCAL AUTHORITY IN ACCORDANCE WITH
FBC 108.44 AND CHAPTER 63, FLORIDA
STATUTES.

Seal :

AOR: STEVEN L. POLLIO
Lic. No. AR0014281

© 2019 PEACOCK + LEWIS
Architects and Planners, LLC
This document, Sheet No. PZ-16
has been prepared specifically for this
Project. This document is not suitable for
use on other projects or in other locations
without the approval and participation of
PEACOCK + LEWIS Architects and
Planners, LLC. AAC000020
Reproduction and/or reuse is prohibited.

Key Plan :

Sheet Title :
RENDERINGS

Revisions :

#	Date	Rev.	Description


Comm. : 18-043 Date : 2019.08.22

Drawn : P+L Checked : SLF

Sheet No.

PZ-16

OF :

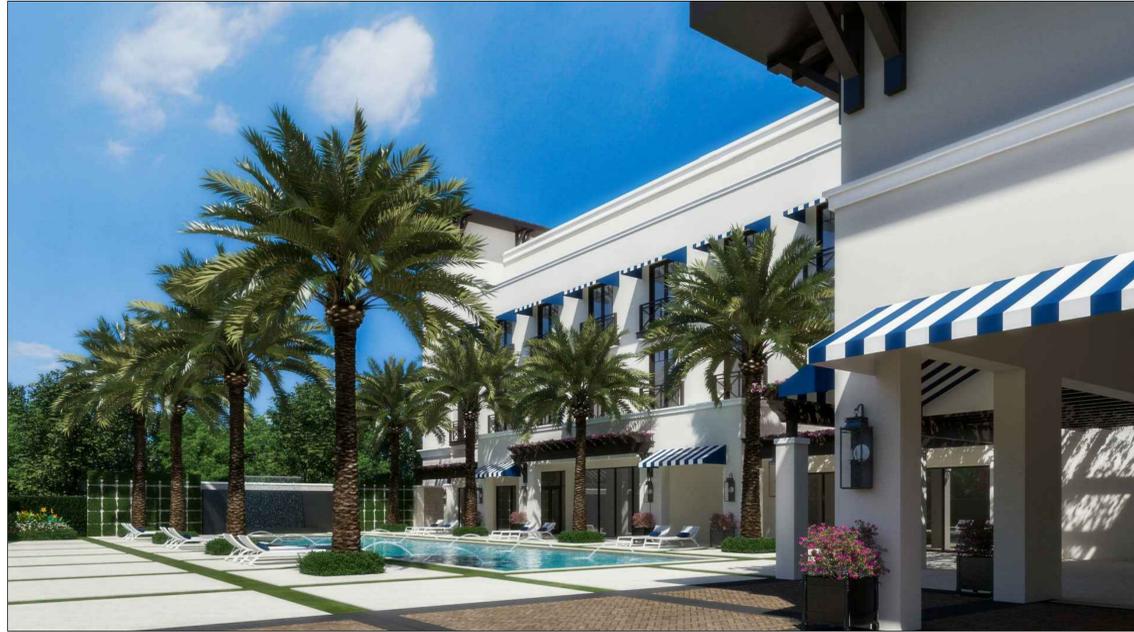

Drawing Name: F:\2019\18-043_Caron Treatment Center Delray Programming\01_DRAWINGS\CAD\PL-4_PROJECT NAME\Sheet\18-043-PZ-16_RENDERING.dwg, Last Modified: Aug 13, 2019 - 10:37am, Printed on: Oct 01, 2019 - 11:32am by jones