

CONSULTANT

STATE OF FLORIDA

REGISTERED ARCHITECT

Gregory B. Madala

FL REG. # AR 33354

DATE 01-18-19

ARCHITECTURE

MASSING PLANNING

AS 603332

Copyright © 2019

ALL RIGHTS RESERVED. THIS DOCUMENT IS THE PROPERTY OF CBM ARCHITECTURE PA. IT IS TO BE USED ONLY FOR THE PROJECT AND SITE SPECIFICALLY IDENTIFIED HEREIN. ANY REUSE OR REPRODUCTION OF THIS DOCUMENT WITHOUT THE WRITTEN CONSENT OF CBM ARCHITECTURE PA IS STRICTLY PROHIBITED.

CBM

ARCHITECTURE PA

ARCHITECTURE

MASSING PLANNING

AS 603332

2801 SE 2ND AVENUE, SUITE F-8
FORT LAUDERDALE, FLORIDA 33315
T : 954.713.6101
C : 954.812.6800
E: GREGORY@CBMARCHITECTURE.COM
WWW.CBMARCHITECTURE.COM

DELRAY BEACH FORD

2501 SOUTH FEDERAL HIGHWAY
DELRAY BEACH, FL 33483

CITY OF DELRAY BEACH

PALM BEACH COUNTY

DRAWING ISSUE DATES:


01-18-19: CORD. REV.

2ND LEVEL
PARKING GARAGE

SHEET

A-2.2

PROJECT 161020
DATE 01-18-19
PERMIT NO.

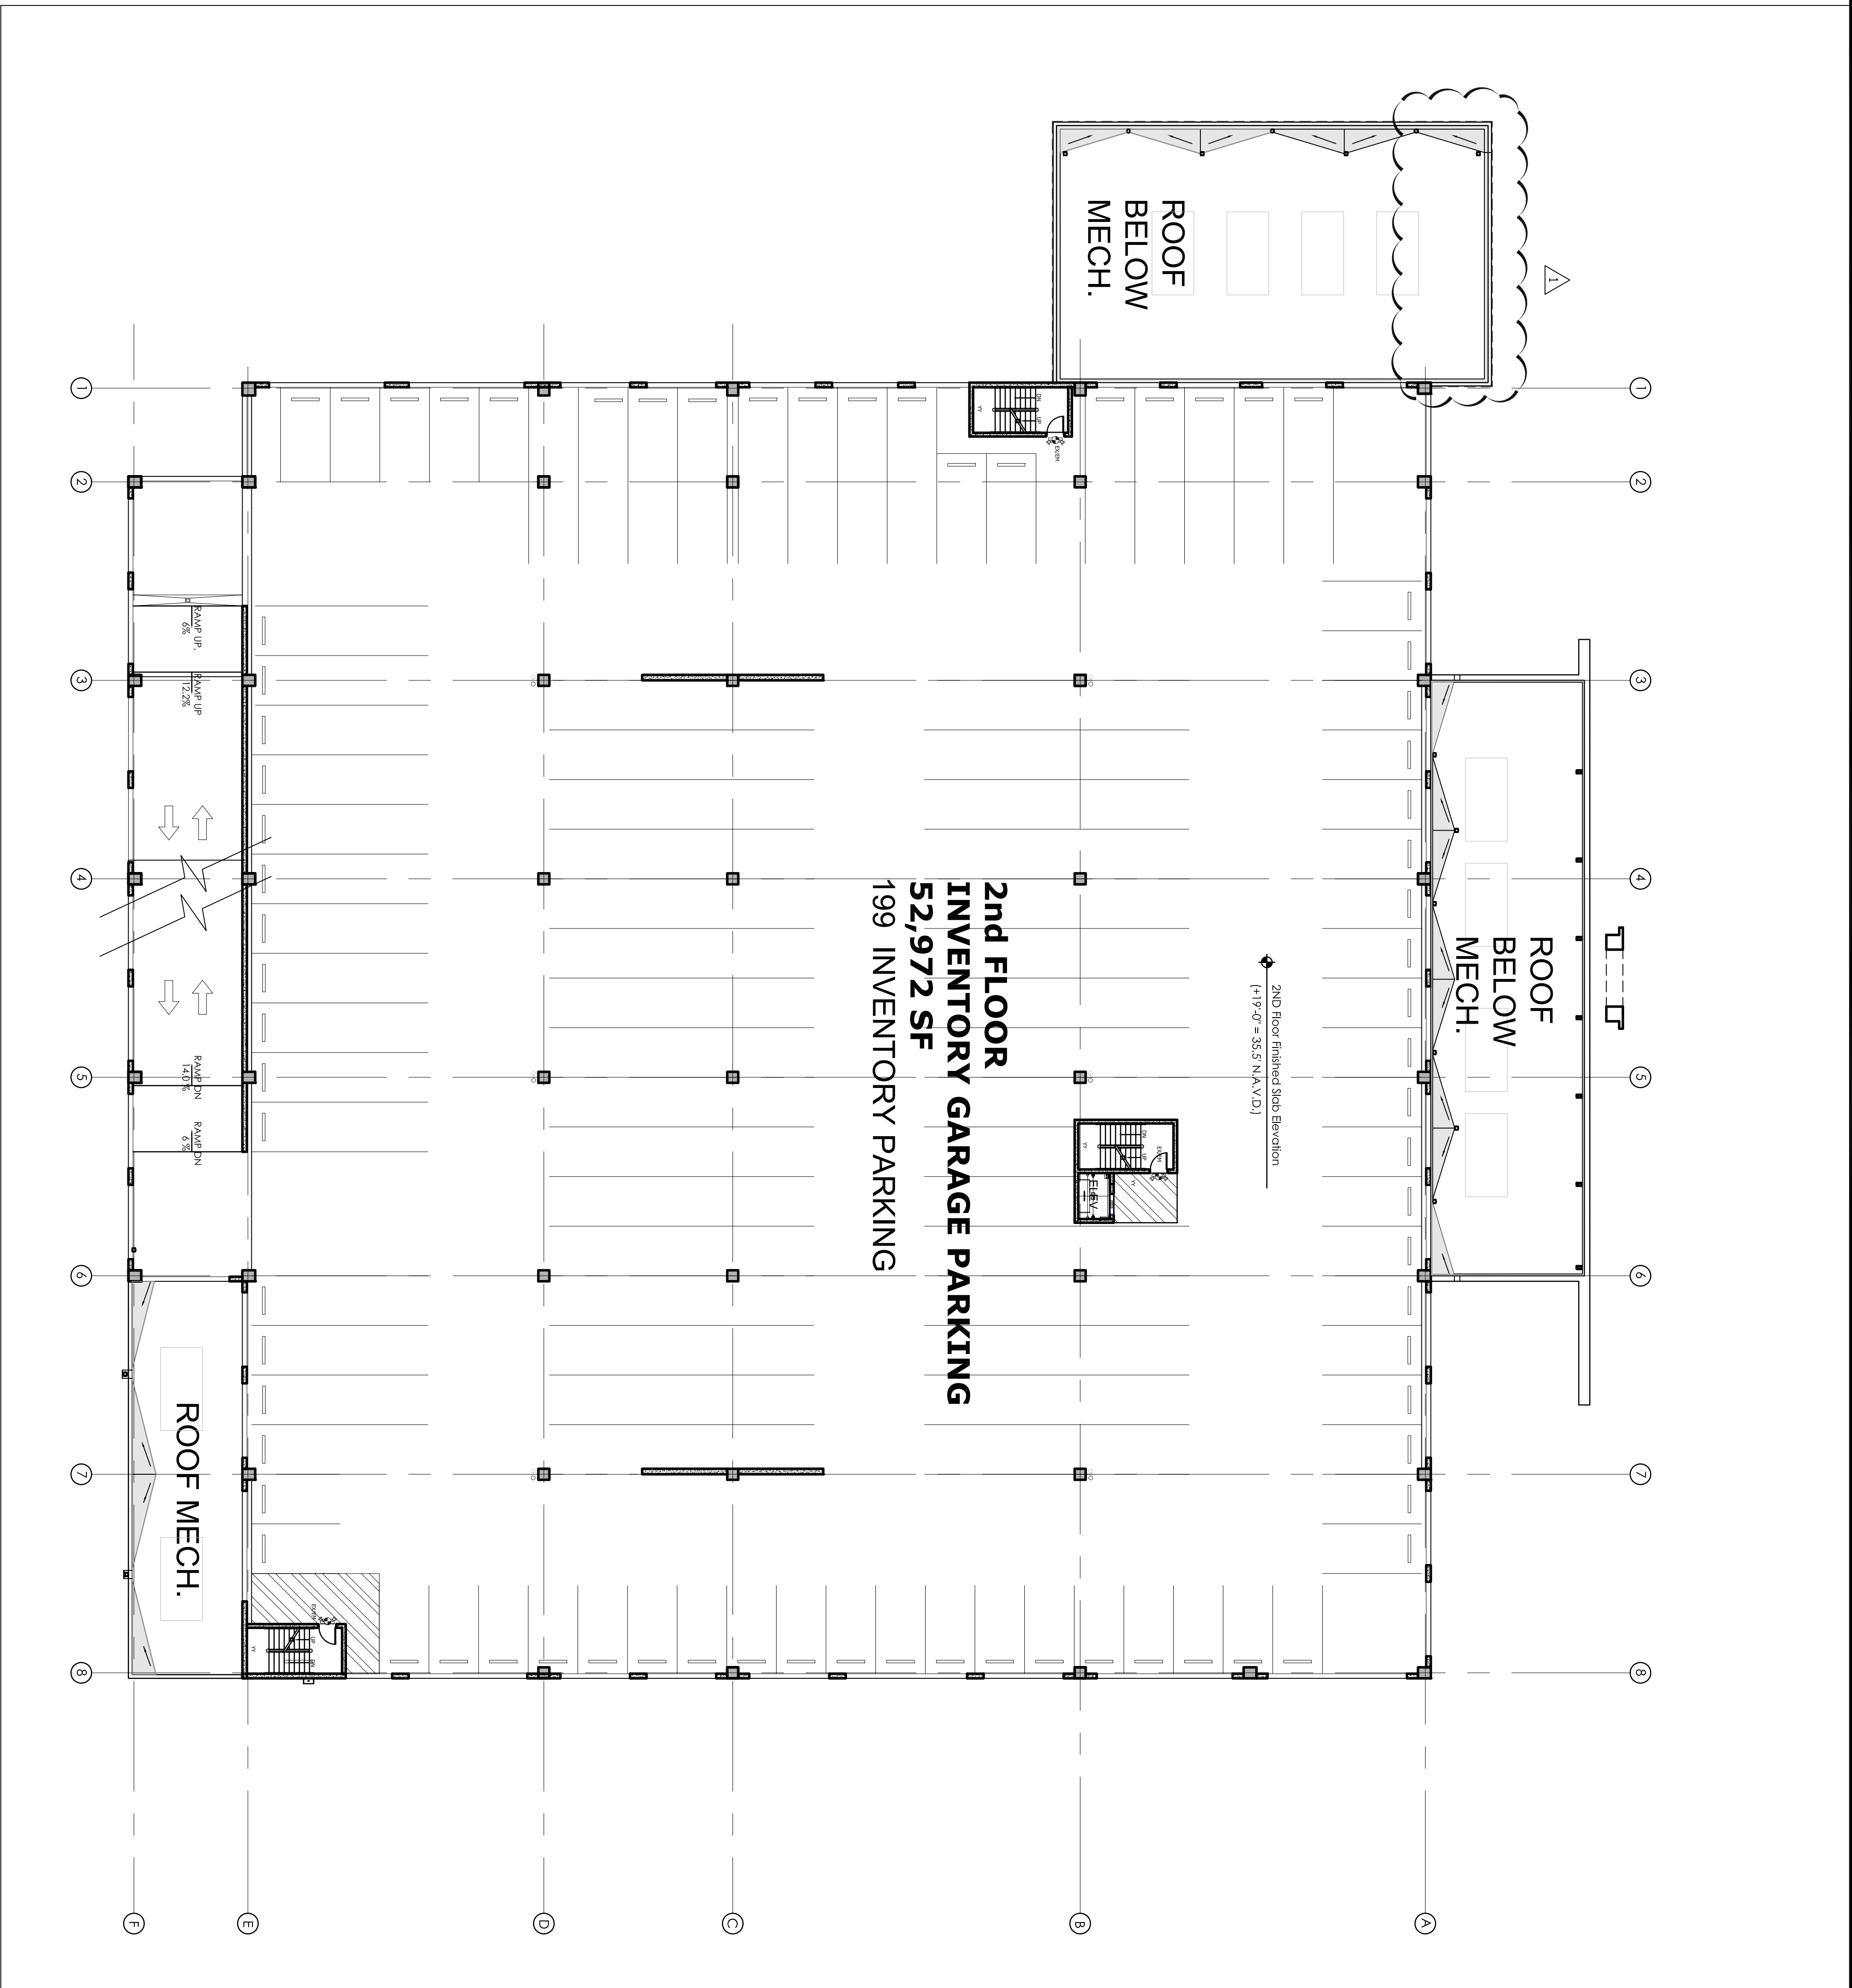

Architecture Floor Plan : Second Level Inventory Parking

Scale : 1/16" = 1'-0"

02

Building Area Calc

01