




1 PROPOSED SOUTH ELEVATION
SCALE: 3/16"=1'-0"

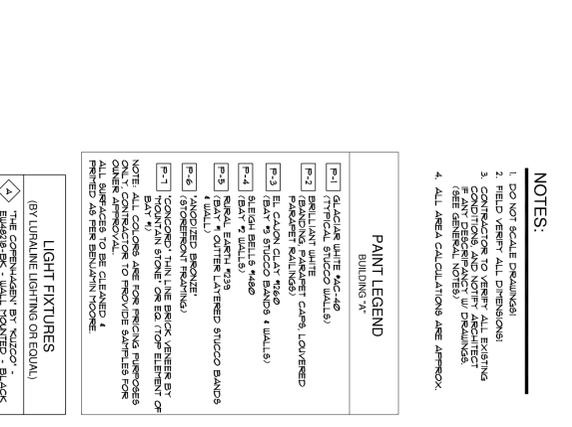


5 PROPOSED WEST ELEVATION
SCALE: 3/16"=1'-0"

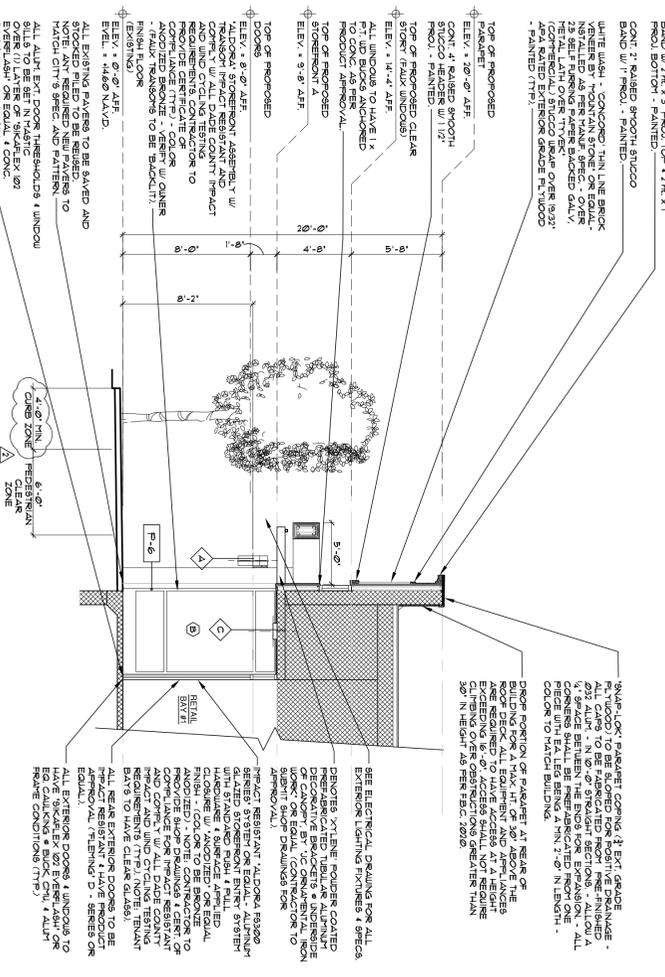


2 PROPOSED PARTIAL SECTION
SCALE: 3/16"=1'-0"

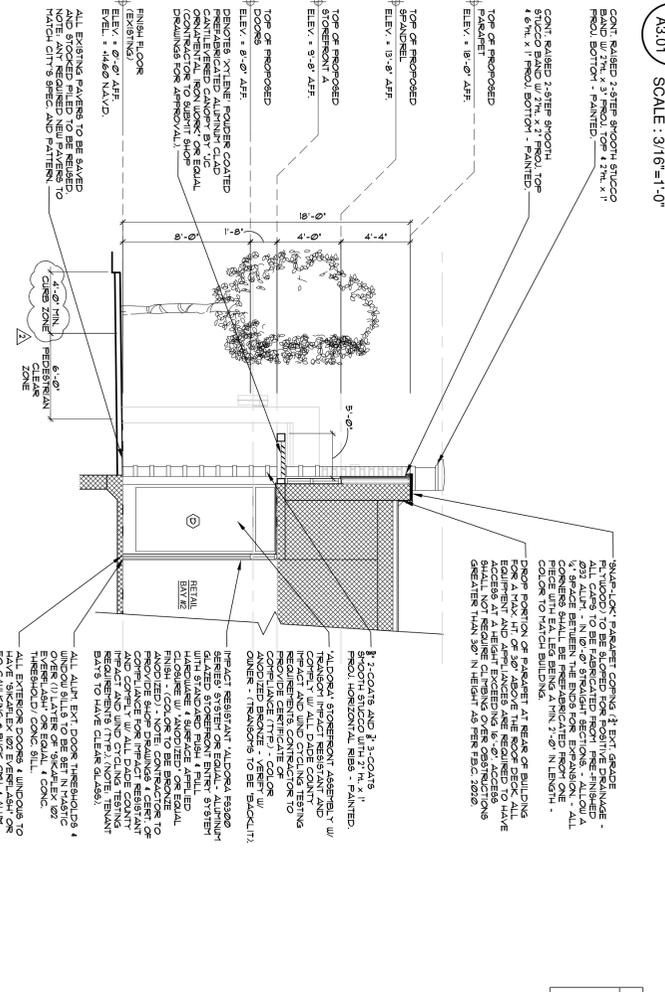

3 PROPOSED PARTIAL SECTION
SCALE: 3/16"=1'-0"

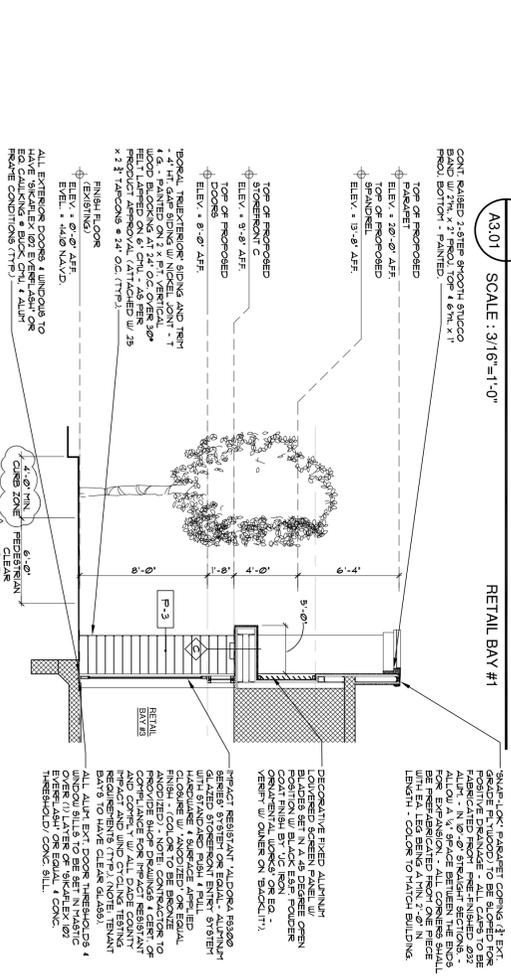

4 PROPOSED PARTIAL SECTION
SCALE: 3/16"=1'-0"

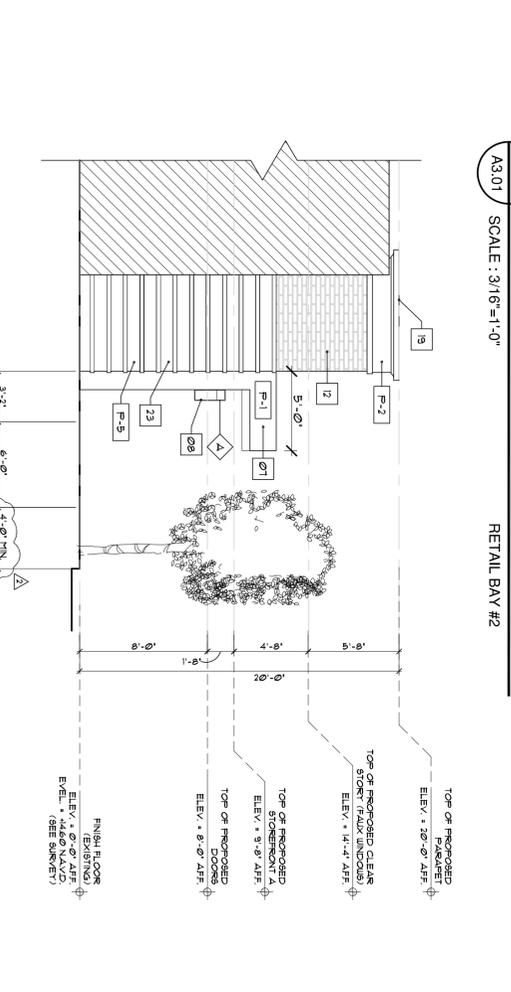

5 PROPOSED PARTIAL SECTION
SCALE: 3/16"=1'-0"

NOTES:

1. DO NOT SCALE DIMENSIONS
2. LIFT VERTICAL DIMENSIONS
3. CONTRACTOR TO VERIFY ALL EXISTING CONDITIONS AND NOTIFY ARCHITECT (SEE GENERAL NOTES)
4. ALL AREA CALCULATIONS ARE APPROX.

PAINT LEGEND
BUILDING W/

F-1	GLAZED ALUMINUM WINDOW (TYPICAL STUCCO WALLS)
F-2	BRIGHT WHITE PAINT
F-3	BLACK PAINT
F-4	BLACK PAINT
NOTE:

1. ALL PROPOSED STUCCO TO BE RECONSTRUCTED TO MATCH EXISTING STUCCO.
2. ALL PROPOSED STUCCO TO BE RECONSTRUCTED TO MATCH EXISTING STUCCO.

FLOOR PLAN AND EXTERIOR NOTES

1. EXISTING CONCRETE COLUMN TO REMAIN 14.0' DIA. 10.0' HIGH.
2. EXISTING CONCRETE COLUMN TO REMAIN 14.0' DIA. 10.0' HIGH.
**325 E. ATLANTIC AVE
DELRAY BEACH, FL**

REVISIONS: AS PER PERMITS
DATE: 04/27/22
DRAWN BY: GEM/JM
JOB NUMBER: 20222110

**architecture, planning
and design**

1045 East Atlantic Ave, Suite 303
Deerly Beach, Florida 33483
TEL: 561-276-6011
FAX: 561-276-6179

ISSUED FOR: 9908

BIDS: 3827

PERMIT: 3827

CONSTRUCTION

EXISTING AND PROPOSED DOWNTOWN RETAIL STORE

A3.01

THIS DRAWING IS NOT FOR CONSTRUCTION. IT HAS BEEN ISSUED FOR PERMITS ONLY. ANY CHANGES TO THIS DRAWING SHALL BE MADE BY THE ARCHITECT.

DATE: 4.27.22
DRAWN BY: GEM/JM
JOB NUMBER: 20222110