


CITY OF DELRAY BEACH
NEW STAFFING FACILITY - REMODEL OF THE EXISTING AMERICAN LEGION BUILDING
196 N.W. 8TH AVENUE, DELRAY BEACH, FLORIDA 33444



WALL LEGEND

	NEW INTERIOR WALL
	EXISTING INTERIOR WALL
	WALL TO BE DEMOLISHED
	NEW CMU INFILL WALL
	EXISTING EXTERIOR WALL
	STOREFRONT

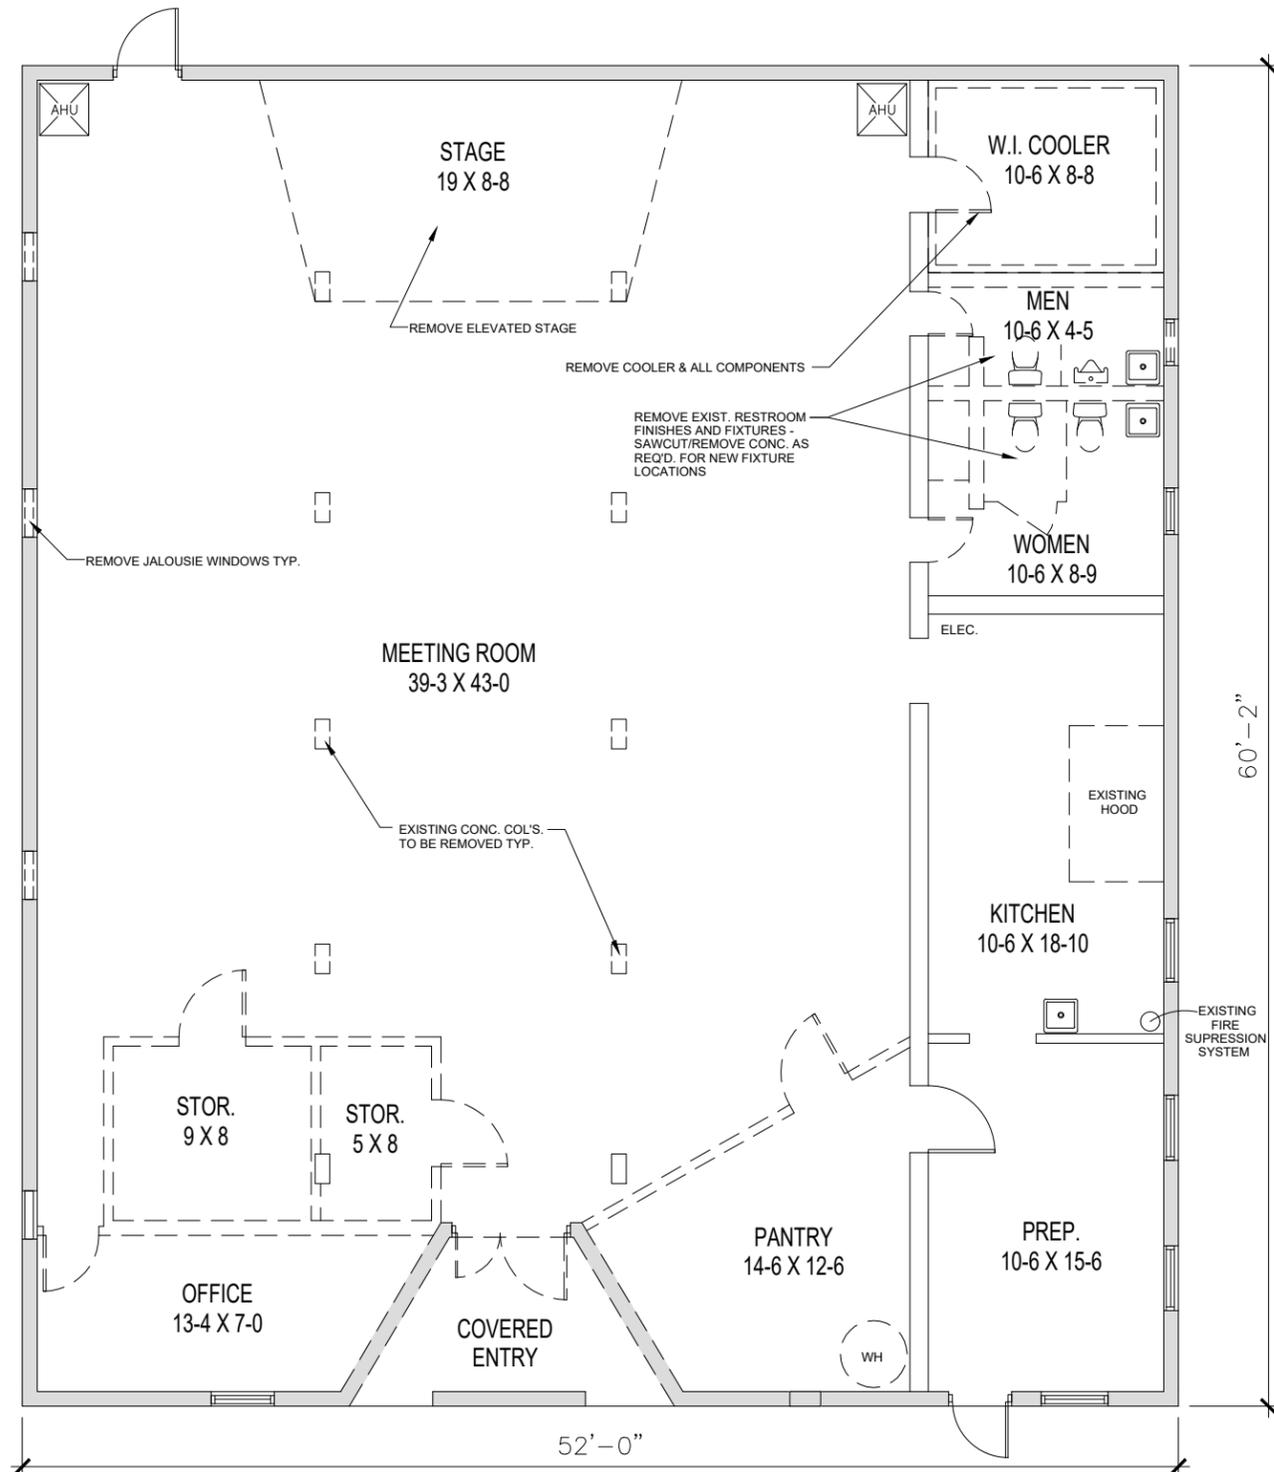

Existing Floor Plan

Scale: 1/8"=1'-0"

Note: The information depicted on this drawing was created from information believed to be accurate. Please notify the Architect of any discrepancies.

A-1



December 21, 2018

David Miller and Associates, P.A.
 319 Clematis Street Suite 802
 West Palm Beach, Florida 33401
 (561) 833-0164
AA 26000963

CITY OF DELRAY BEACH

NEW STAFFING FACILITY - REMODEL OF THE EXISTING AMERICAN LEGION BUILDING

196 N.W. 8TH AVENUE, DELRAY BEACH, FLORIDA 33444

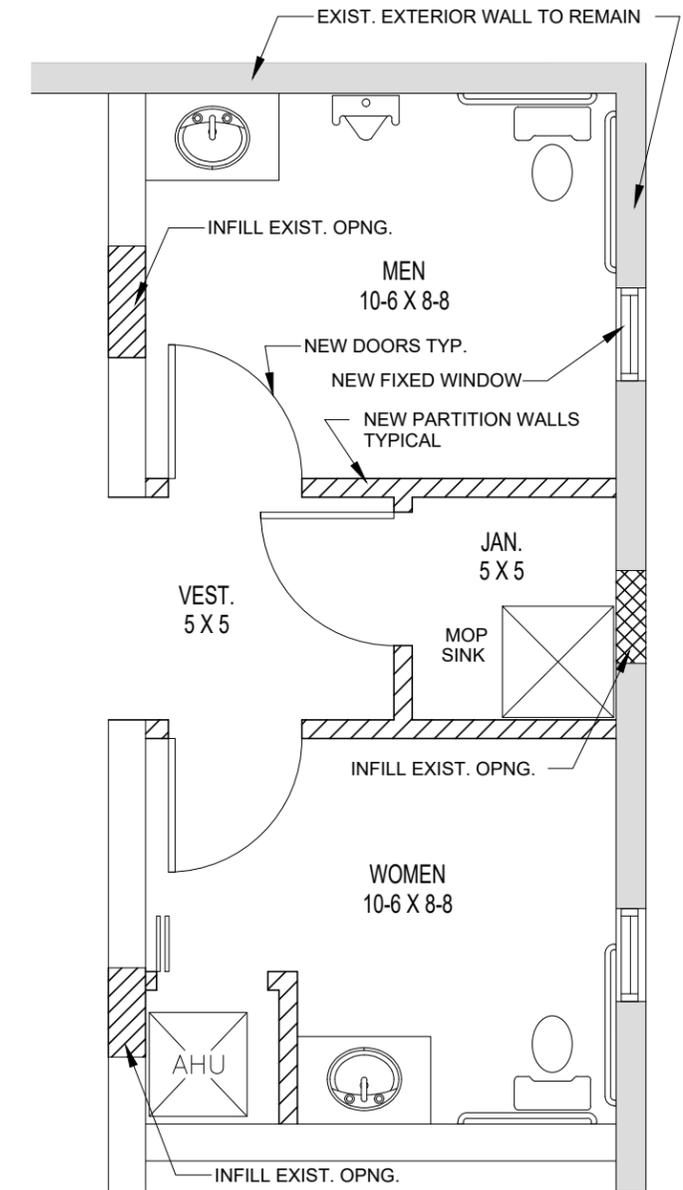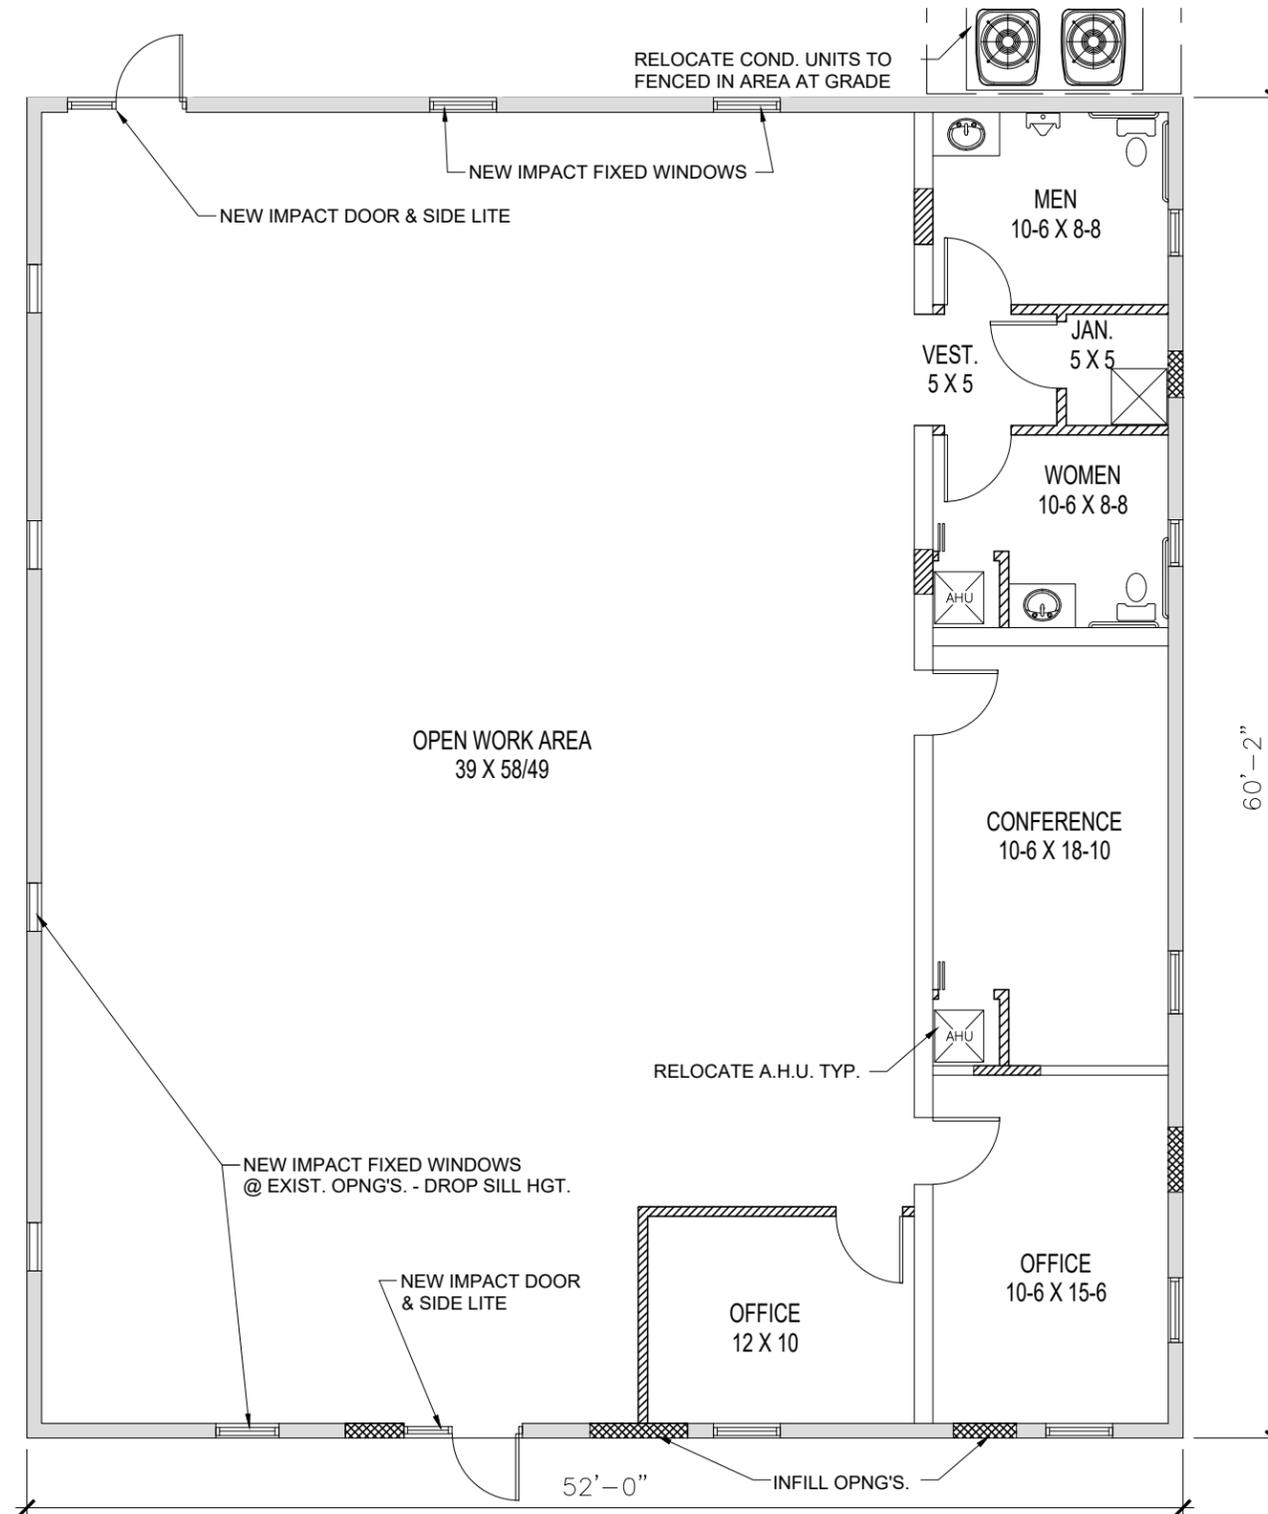

Detailed Bathroom Area
Scale: 1/4=1'-0"


- WALL LEGEND**
- NEW INTERIOR WALL
 - EXISTING INTERIOR WALL
 - WALL TO BE DEMOLISHED
 - NEW CMU INFILL WALL
 - EXISTING EXTERIOR WALL
 - STOREFRONT




Proposed Floor Plan
Scale: 1/8=1'-0"

Note: The information depicted on this drawing was created from information believed to be accurate. Please notify the Architect of any discrepancies.


CITY OF DELRAY BEACH
NEW STAFFING FACILITY - REMODEL OF THE EXISTING AMERICAN LEGION BUILDING
196 N.W. 8TH AVENUE, DELRAY BEACH, FLORIDA 33444

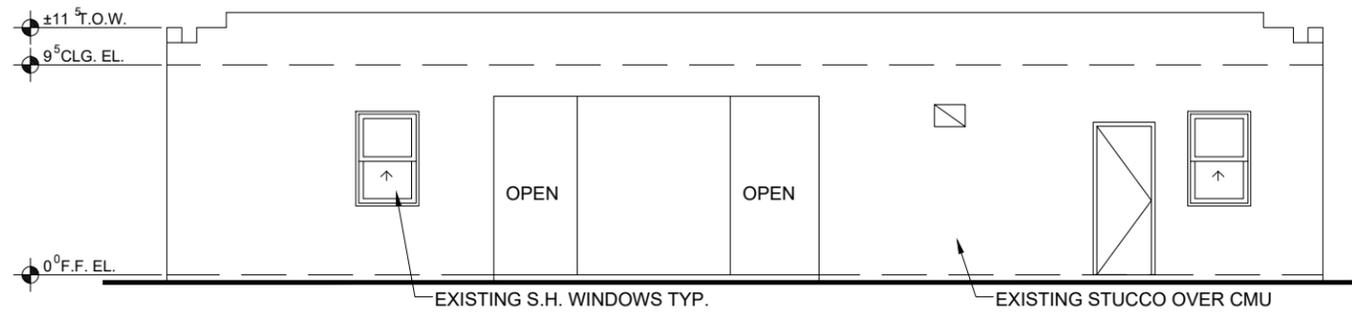


Existing North Elevation
 Scale: 1/8=1'-0"

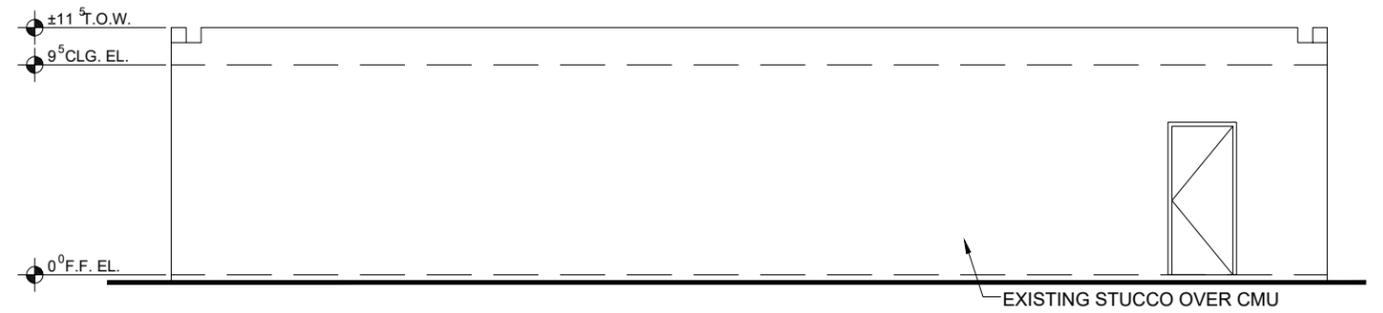

Existing South Elevation
 Scale: 1/8=1'-0"

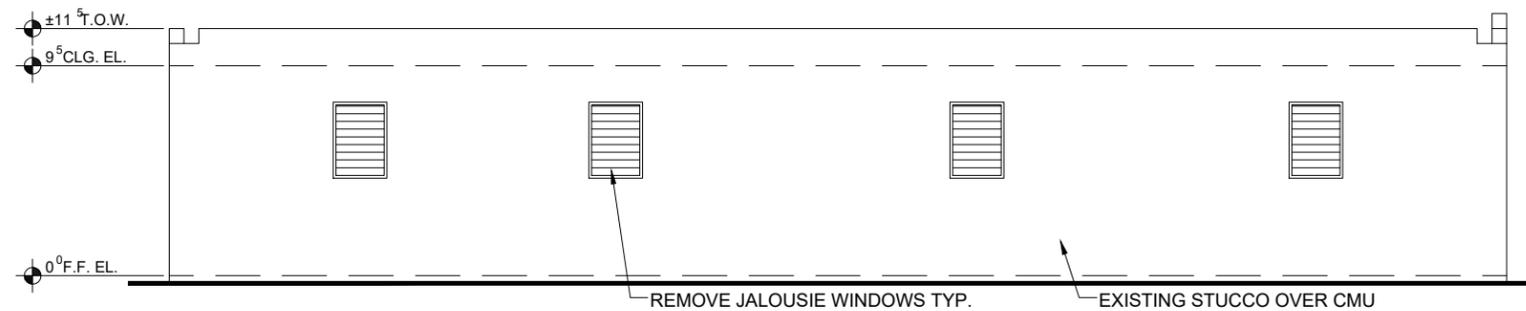


Existing East Elevation
 Scale: 1/8=1'-0"

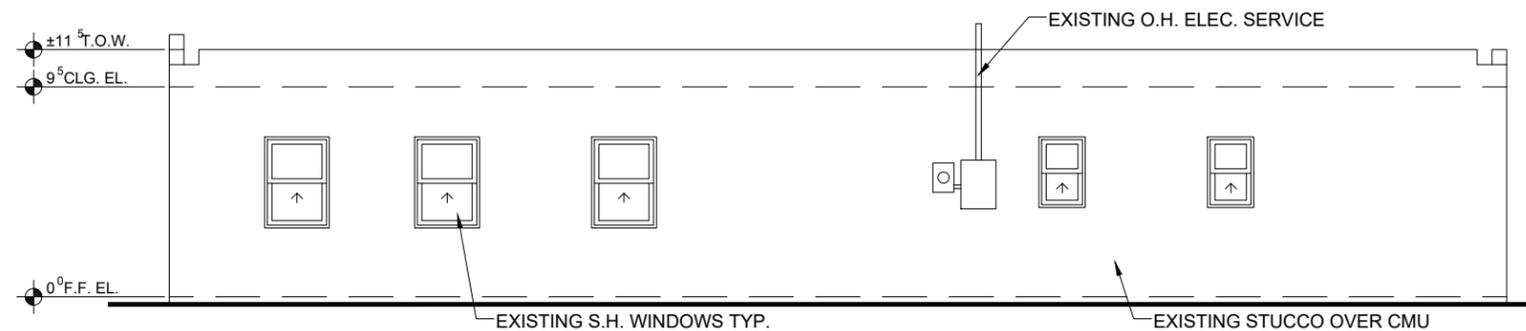

Existing West Elevation
 Scale: 1/8=1'-0"


Note: The information depicted on this drawing was created from information believed to be accurate. Please notify the Architect of any discrepancies.

CITY OF DELRAY BEACH
NEW STAFFING FACILITY - REMODEL OF THE EXISTING AMERICAN LEGION BUILDING
196 N.W. 8TH AVENUE, DELRAY BEACH, FLORIDA 33444

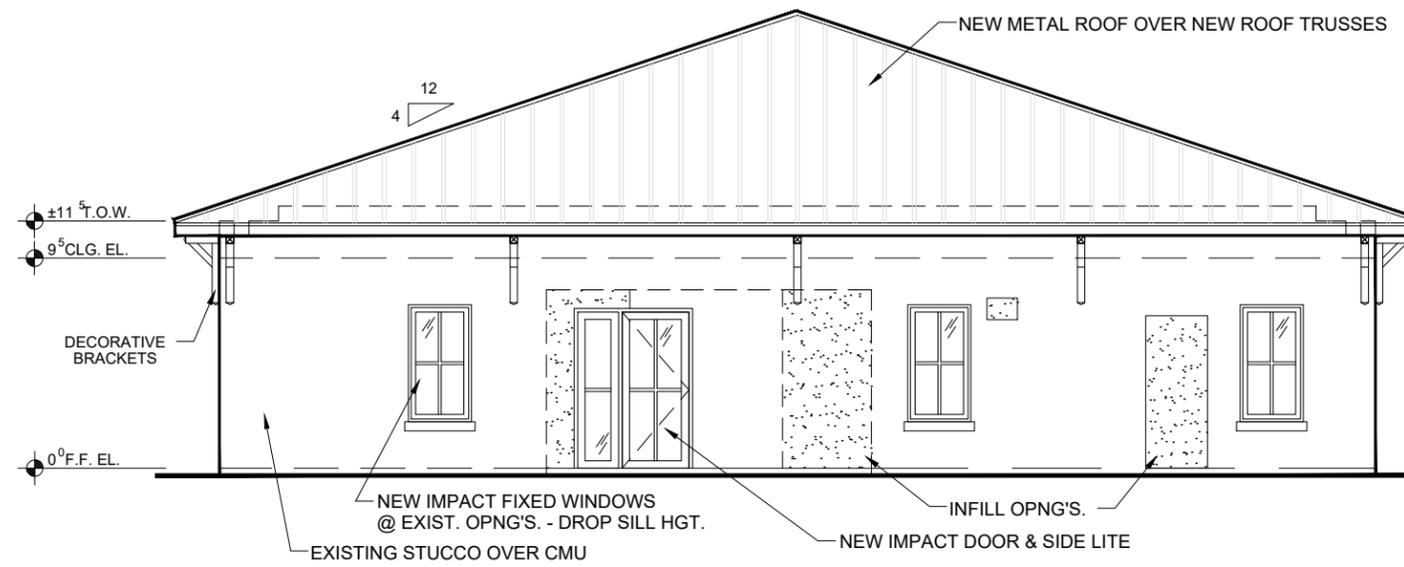

Proposed North Elevation

Scale: 1/8=1'-0"

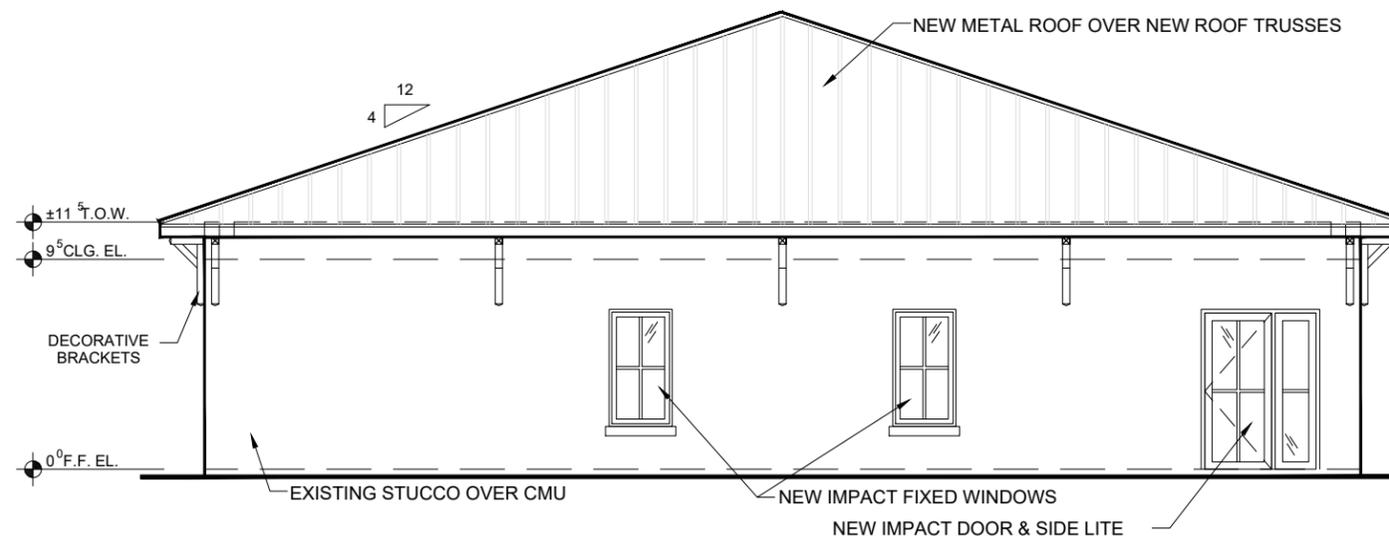


Proposed South Elevation

Scale: 1/8=1'-0"


Note: The information depicted on this drawing was created from information believed to be accurate. Please notify the Architect of any discrepancies.

CITY OF DELRAY BEACH
NEW STAFFING FACILITY - REMODEL OF THE EXISTING AMERICAN LEGION BUILDING
196 N.W. 8TH AVENUE, DELRAY BEACH, FLORIDA 33444

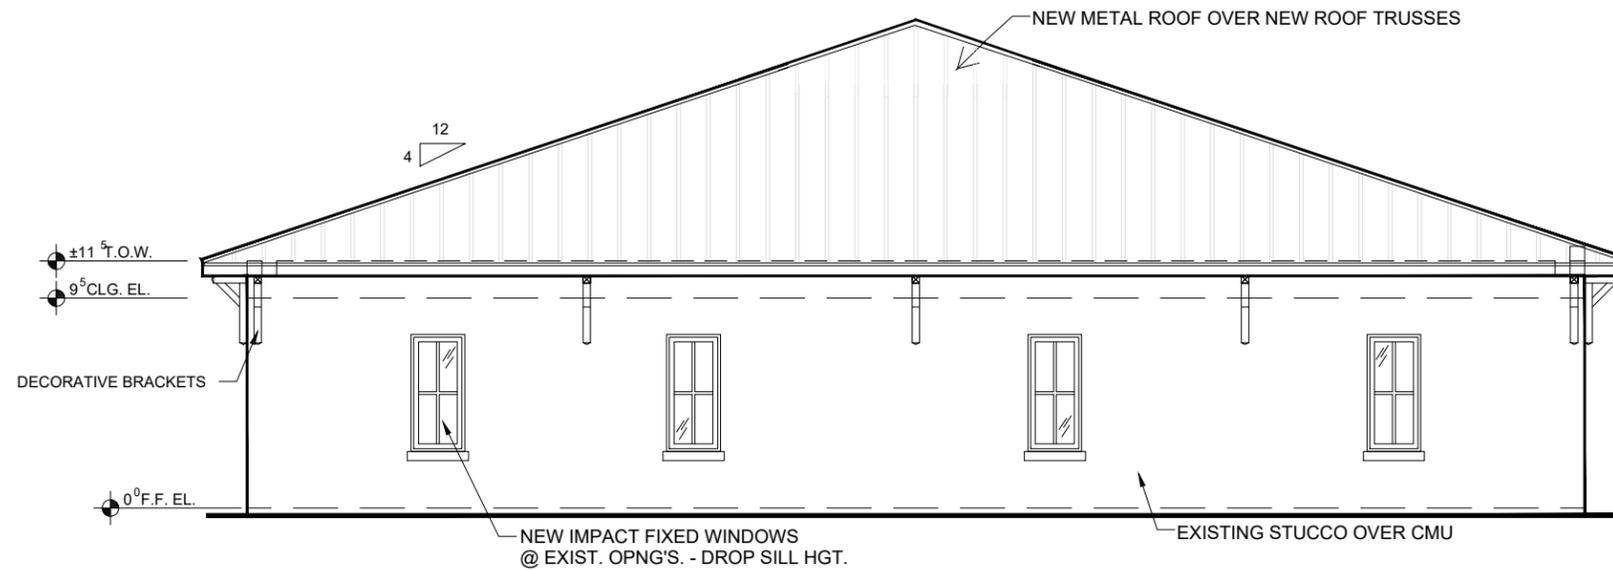

Proposed East Elevation

Scale: 1/8"=1'-0"

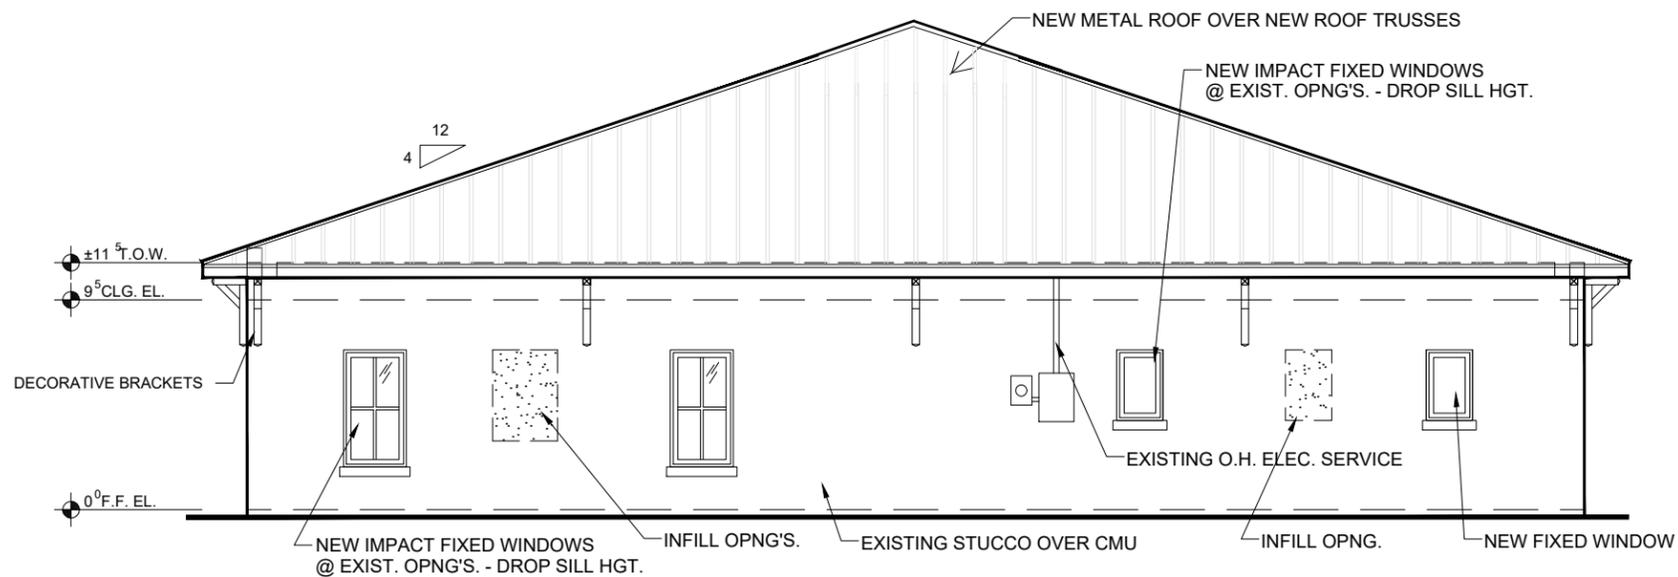

Proposed West Elevation

Scale: 1/8"=1'-0"

Note: The information depicted on this drawing was created from information believed to be accurate. Please notify the Architect of any discrepancies.

A-5

December 21, 2018

David Miller and Associates, P.A.
 319 Clematis Street Suite 802
 West Palm Beach, Florida 33401
 (561) 833-0164
AA 26000963