


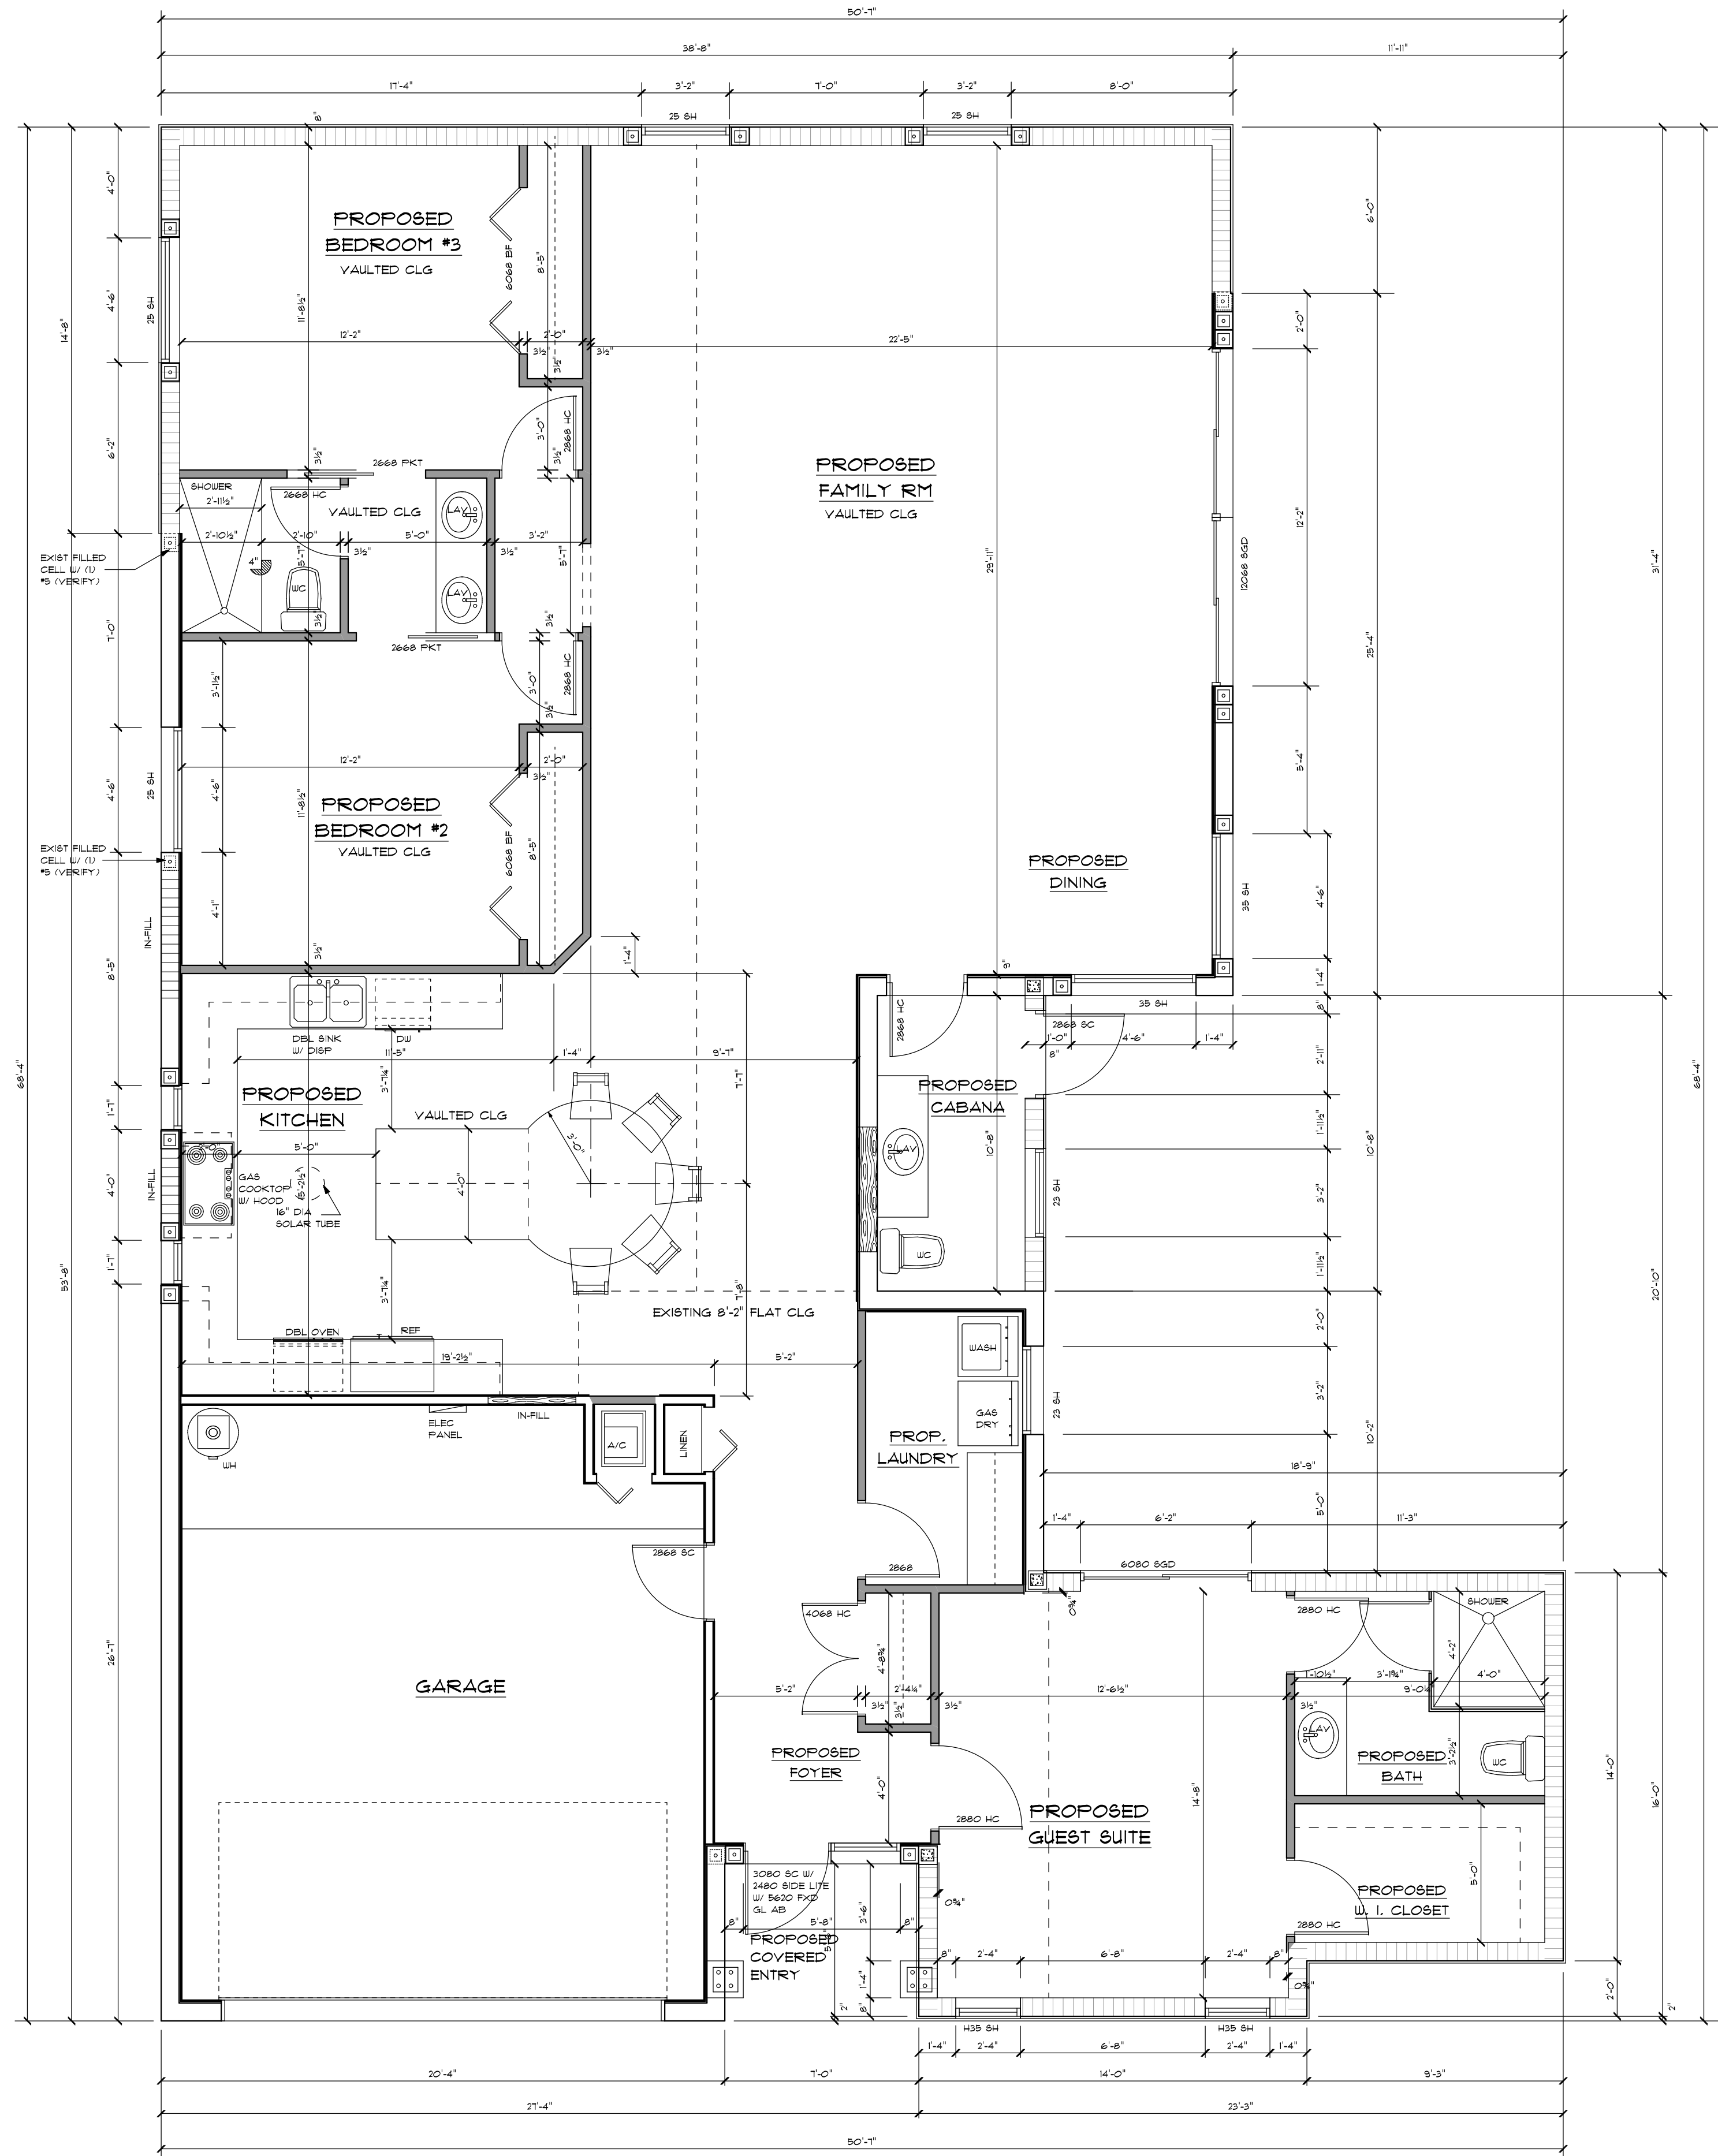


PROPOSED FLOOR PLAN 1/4" Sc.

WINDOW & SLIDING GLASS DOOR BUCK NOTE:
WINDOW & EXTERIOR DOOR BUCKS IN CB3 WALL SHALL BE P. T. 1"x4" & USE COIL NAILS AT 24" OC TO HOLD BUCK IN PLACE & ANCHOR WINDOW TO FILLED CELL THRU BUCK PER MFG SPEC'S

EXTERIOR SWING DOOR BUCK NOTE:
EXTERIOR DOOR BUCKS IN CB3 WALL SHALL BE P. T. 2"x6" ANCHOR TO FILLED CELL W/ 1/4" DIA x 3 3/4" TAPCONS AT 12" OC


GARAGE DOOR BUCK NOTE:
GARAGE DOOR BUCK TO BE P. T. 2" x 6" ANCHORED WITH 1/2" DIA. WEDGE ANCHORS AT 24" OC

GLAZING NOTE:
ALL GLAZED OPENINGS SHALL BE EITHER IMPACT RESISTANT GLASS OR SHALL HAVE APPROVED SHUTTERS ANCHORED PER MFG SPEC'S

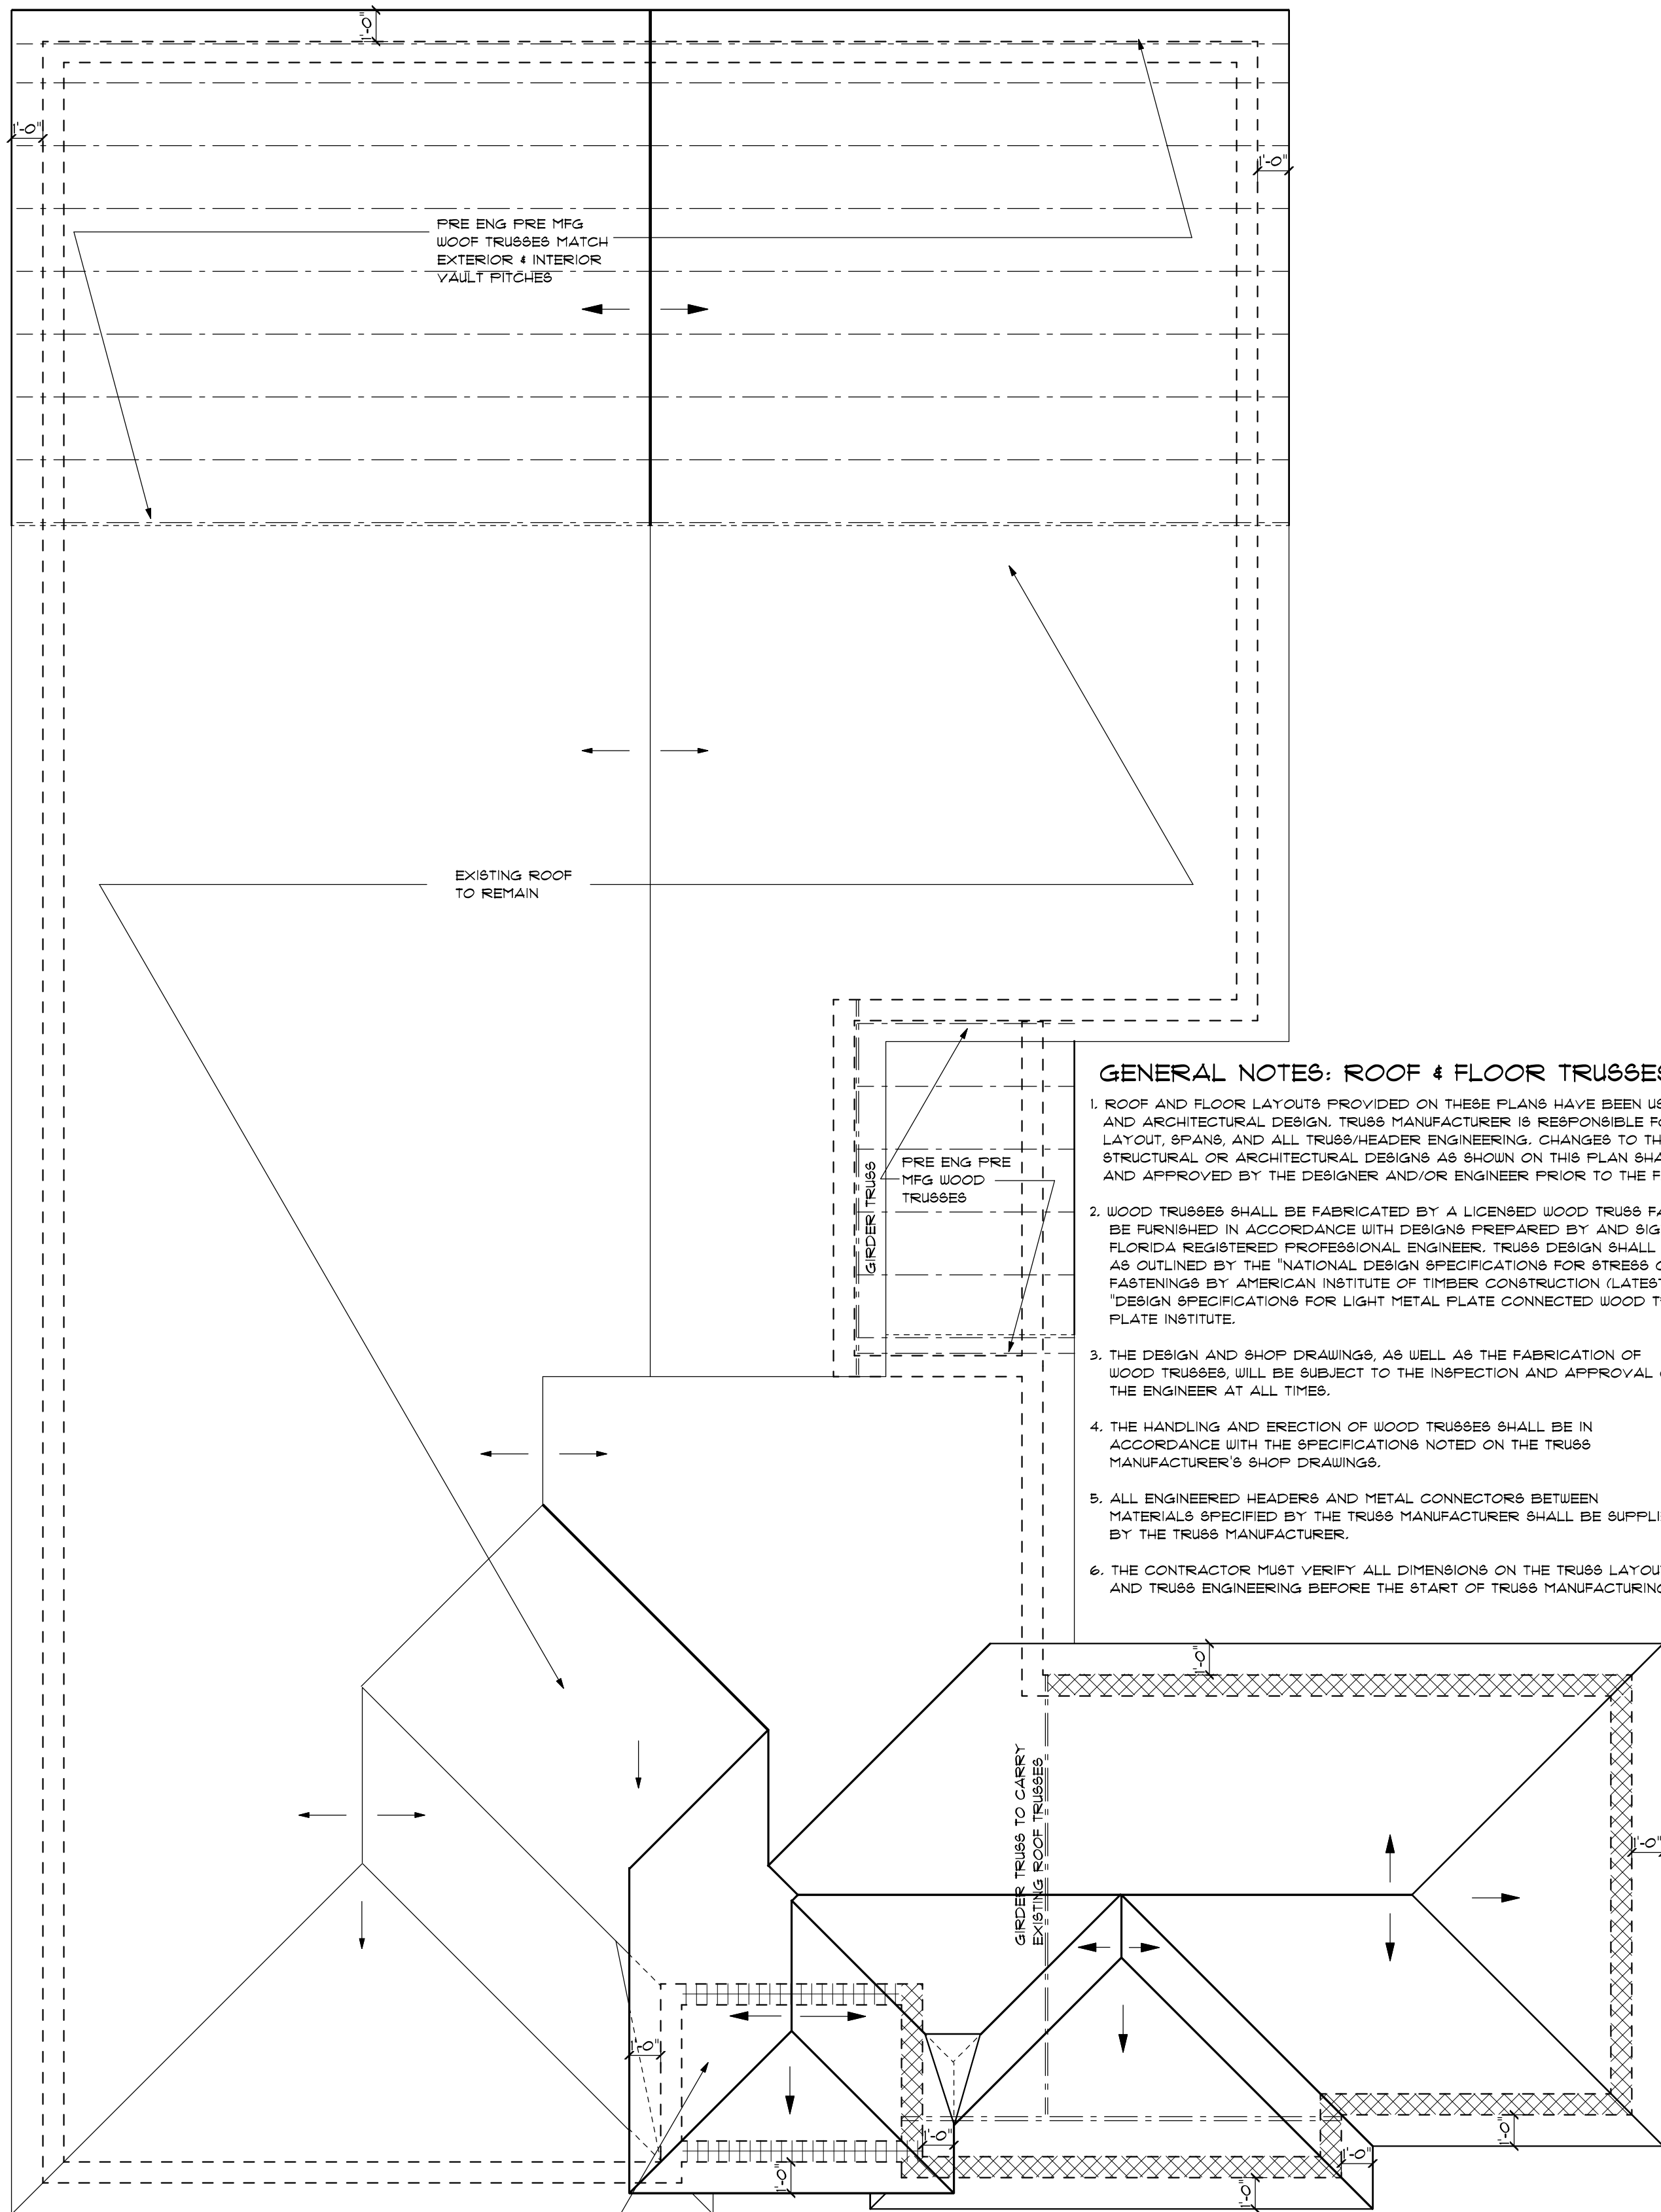

PROPOSED ROOF PLAN 1/4" Sc.

BEAMN HEIGHTS	
[---]	8'-2" EXISTING (VERIFY)
[]	8'-4"
[XXXXX]	10'-4"

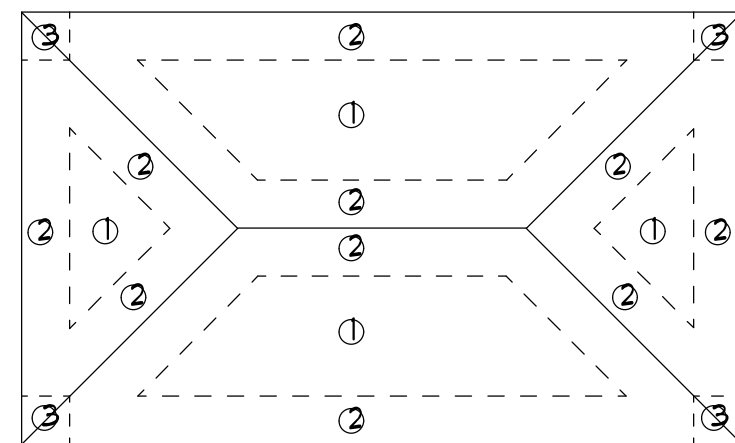

ROOF ZONES FOR NAIL SCHEDULE

FASTENING SCHEDULE		
WOOD STRUCTURAL PANEL ROOF SHEATHING		
CONNECTION	FASTENER	NUMBER OR SPACING
MEAN ROOF HEIGHT < 25' 19/32" OR GREATER	8D RING SHANK	ZONE 1 & 2 (BELOW) 6" O.C. EDGES AND ZONE 3 (BELOW) 4" O.C. EDGES AND 4" O.C. INTERMEDIATE
MEAN ROOF HEIGHT 25' 39/32" OR GREATER	8D RING SHANK	ZONE 1 & 2 (BELOW) 6" O.C. EDGES AND 4" O.C. INTERMEDIATE ZONE 3 (BELOW) 4" O.C. EDGES AND 4" O.C. INTERMEDIATE

REVISIONS	BY
DATE	

A/B/D

PRECISION DRAFTING AND DESIGN INC
34 VISTA DEL RIO BOYNTON BEACH FLORIDA 33426
NORTH COUNTY (561) 733-0669
SOUTH COUNTY (561) 218-3038
AIA CERTIFIED PROFESSIONAL BUILDING DESIGNER
CONSTRUCTION DOCUMENTS FOR
NEW HOMES - ADDITIONS - REMODELING
OWNER / DESIGNER B. DAVID FRANK

PROPOSED ADDITION FOR:
MARK HENDRICKS
103 NORTHWEST9th STREET
DELRAY BEACH, FLORIDA

DRAWN BY	BDF
CHECKED BY	
DATE	8-12-19
SCALE	AS NOTED
JOB NO.	15718.07

SHEET
3
OF SHEETS