


Item	Description	Qty	Sign Area	Allowed
A	Main ID Sign	1	80.00	80.00
B	Wall Sign - Script 5' set	1	58.75	159.60
C	Wall Sign - Script 4' set	1	37.67	160.00
D	Wall Sign - Script 5' set	1	58.75	160.00
E	Wall Sign - Icon	1	9.00	9.00

Item	Description	Qty
K1	DOT - Handicapped Parking	2
K2	DOT - Handicapped Parking (Van)	1
L	DOT - Pedestrian Sign	1
M	DOT - Stop	5
N	DOT - Stop / Do Not Enter	2
O	DOT - Do Not Enter	2
P1	DOT - Catering & Carry Out	1
Q	DOT - Drive-thru with arrow	1
H1	Menu Canopy (Lane 1)	1
H2	Menu Canopy (Lane 2)	1
CB	Clearance Bar	2
FP	Flag pole (50') High Winds	1

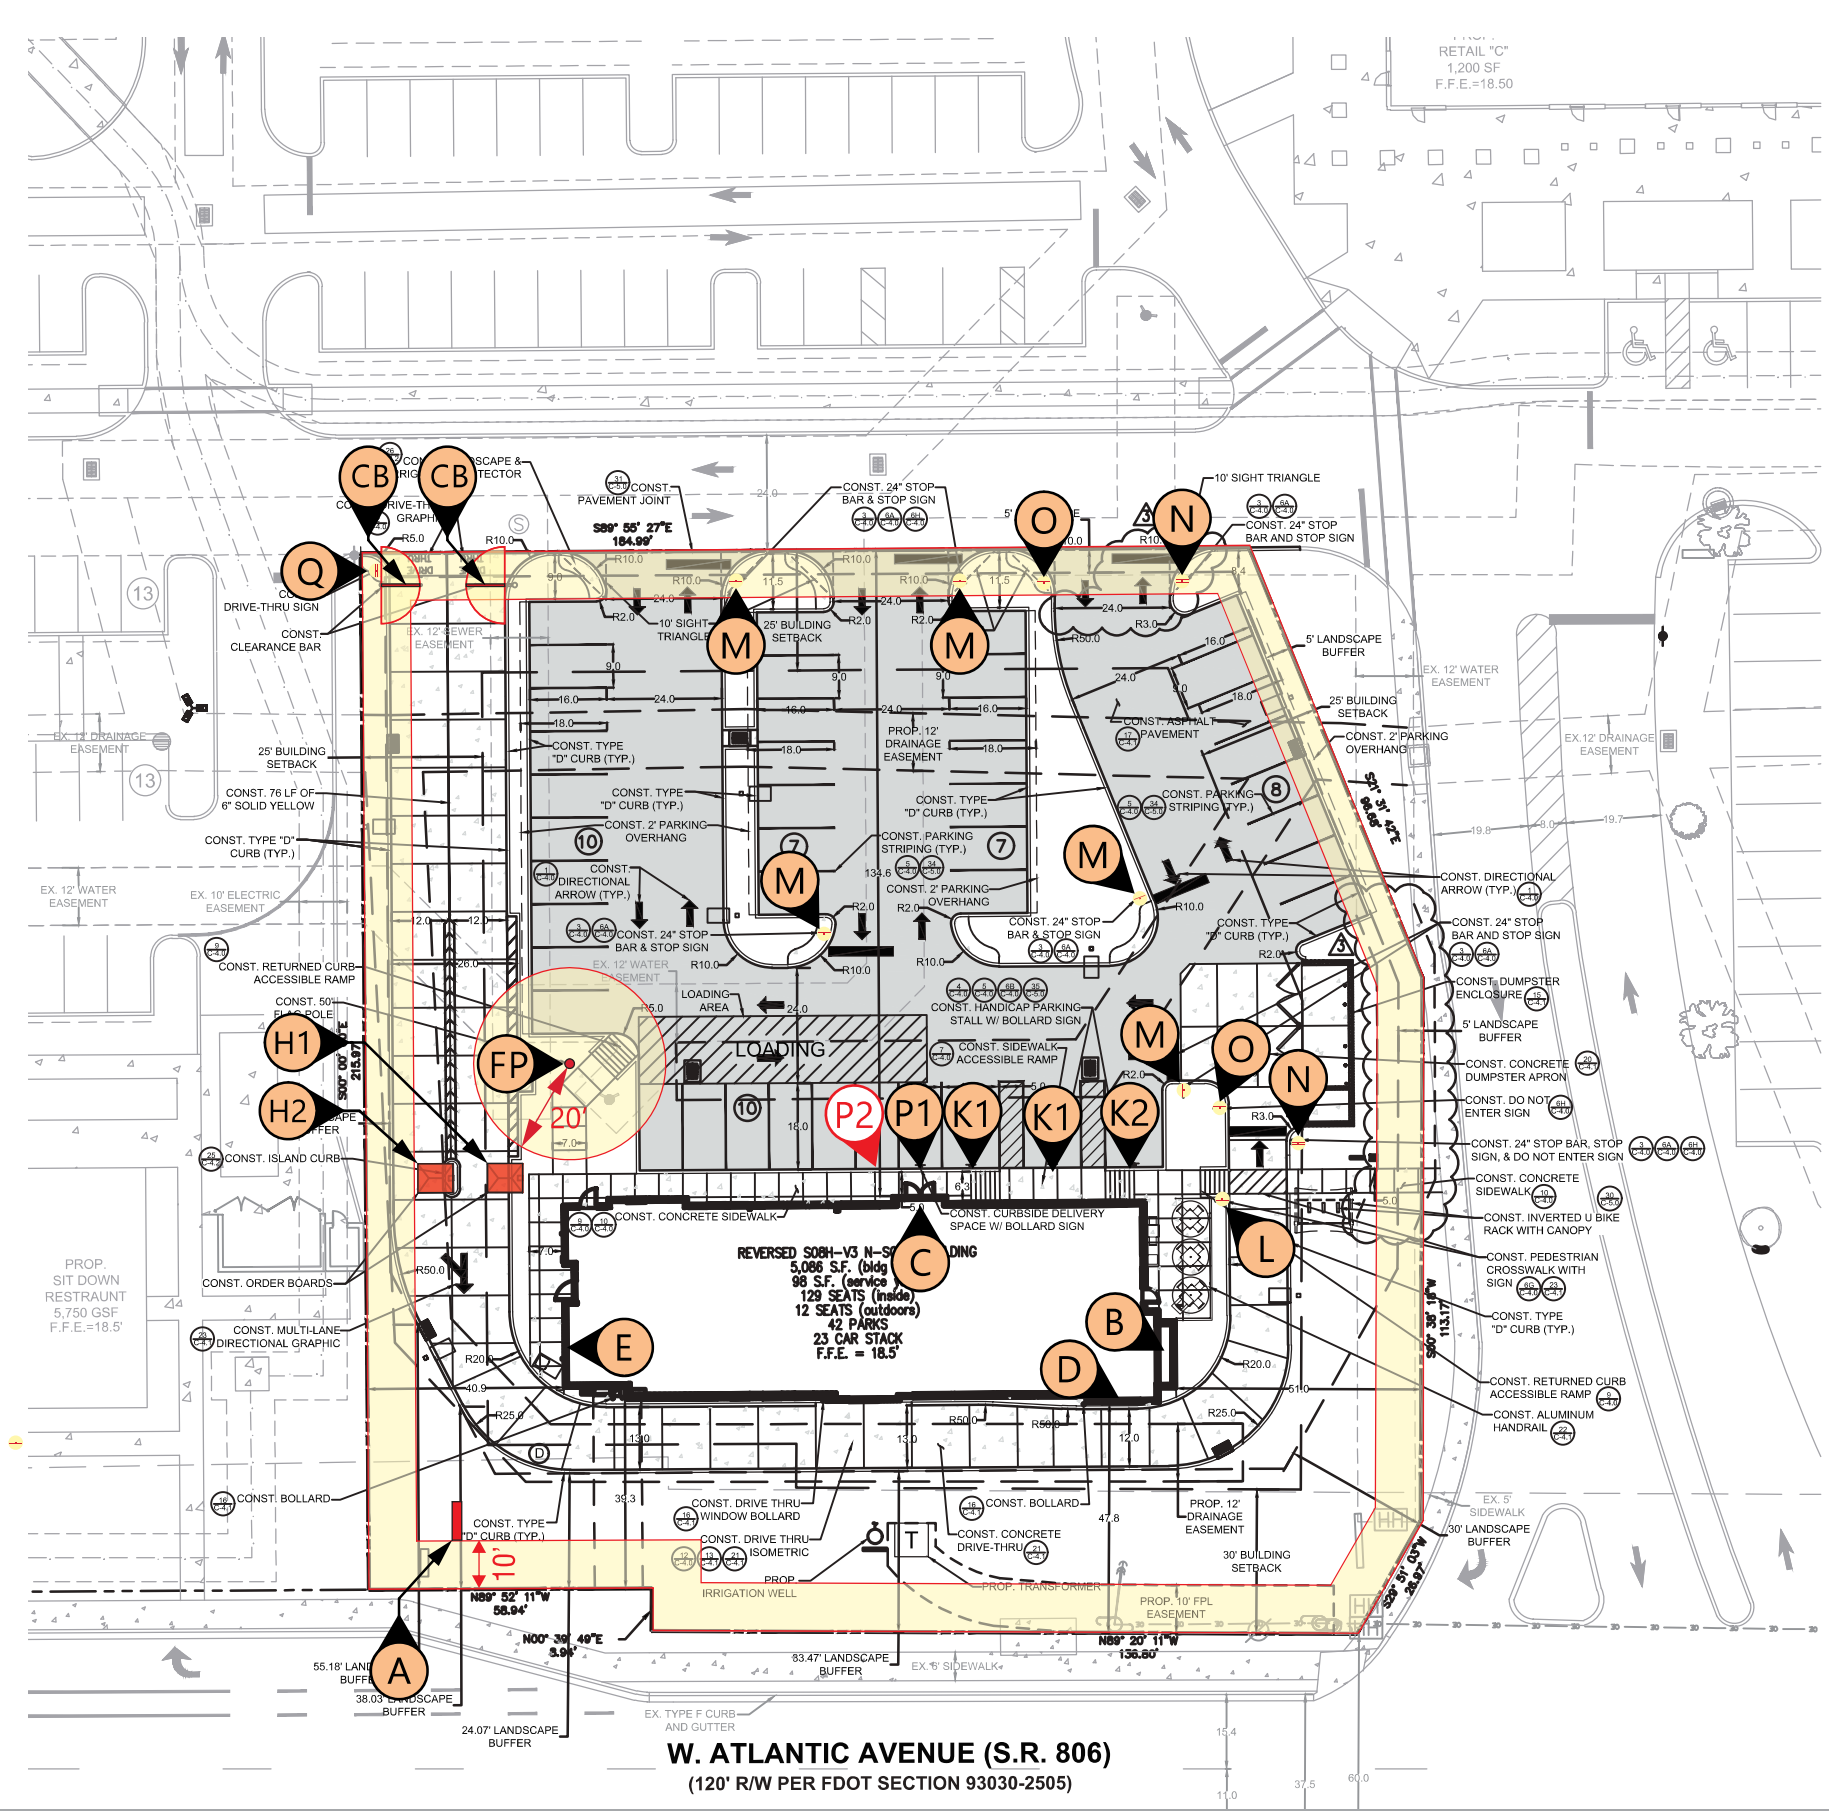

5198 North Lake Drive
Lake City, GA 30260
404.361.3800
www.claytonsigns.com

SITE PLAN

DRAWING FILE - CFA - DELRAY BEACH, FL (ATLANTIC & MILITARY) SIGNAGE.CDR

ALL ELECTRICAL
SIGNS ARE
120 VOLTS
UNLESS
OTHERWISE INDICATED

DRAWN BY Ben Holliday
ACCOUNT REP. Ben Holliday
DRAWING DATE July 16, 2015
REVISION DATE May 7, 2019

STORE NUMBER	STORE ADDRESS
L03707	Chick-fil-A at Delray Beach, FL (Atlantic) West Atlantic Avenue Delray Beach, Florida 33445

THIS DRAWING IS AN ORIGINAL, UNPUBLISHED DESIGN CREATED BY CLAYTON SIGNS, INC. IT IS NOT TO BE REPRODUCED, CHANGED, OR EXHIBITED TO ANYONE OUTSIDE OF YOUR COMPANY IN WHOLE OR IN PART WITHOUT WRITTEN PERMISSION FROM THE OWNER OF CLAYTON SIGNS, INC. ANY SUCH ACTIONS MAY BE SUBJECT TO LEGAL ACTION IN A COURT OF LAW.
© 2016 ALL RIGHTS RESERVED

SITE PLAN