


FINISH SCHEDULE									
ROOM	FLOOR	BASE	WALLS	CEILING	HEIGHT	REMARKS			
CONFERENCE	10	4" WD	PTD GYP BD	PTD GYP BD	ACT TLE	8'-2"			
WAITING AREA	10	4" WD	PTD GYP BD	PTD GYP BD	GYP STRUCT	10'-1"			
OFFICE 2	10	4" WD	PTD GYP BD	PTD GYP BD	ACT TLE	8'-2"			
OFFICE 1	10	4" WD	PTD GYP BD	PTD GYP BD	ACT TLE	8'-2"			
CL5	10	4" WD	PTD GYP BD	PTD GYP BD	ACT TLE	8'-2"			
CONF.BREAK...	10	4" WD	PTD GYP BD	PTD GYP BD	ACT TLE	8'-2"			
MENS	10	4" WD	PTD GYP BD	PTD GYP BD	ACT TLE	7'-4"			
WOMENS	10	4" WD	PTD GYP BD	PTD GYP BD	ACT TLE	7'-4"			
STORAGE	10	4" WD	PTD GYP BD	PTD GYP BD	ACT TLE	8'-2"			
STATION 3	10	4" WD	PTD GYP BD	PTD GYP BD	ACT TLE	8'-2"			
STATION 2	10	4" WD	PTD GYP BD	PTD GYP BD	ACT TLE	8'-2"			
STATION 1	10	4" WD	PTD GYP BD	PTD GYP BD	ACT TLE	8'-2"			
WORK ROOM	10	4" WD	PTD GYP BD	PTD GYP BD	GYP STRUCT	10'-1"			


NOTE: ALL FINISHED SURFACES SHALL BE MEET OR EXCEED WITH A 10' SPREAD STRIP. ALL FINISHED SURFACES SHALL BE SELECTED BY OWNER.

LINE TYPE LEGEND	
	NEW STUD PARTITION
	NEW CONCRETE WALL
	EXISTING WALL

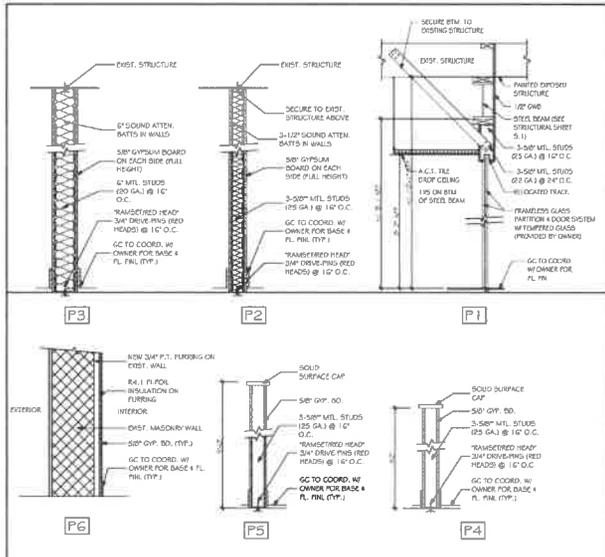


TYPICAL PARTITION TYPES


NOT TO SCALE

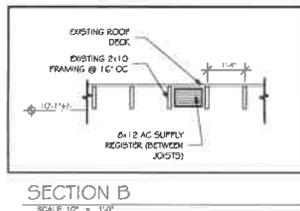

SECTION B
SCALE: 1/2" = 1'-0"

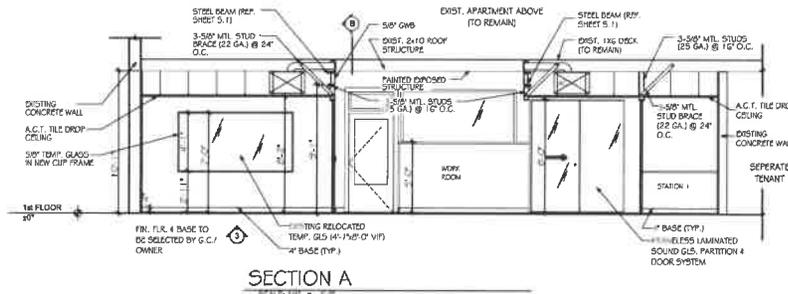

SECTION A
SCALE: 1/2" = 1'-0"

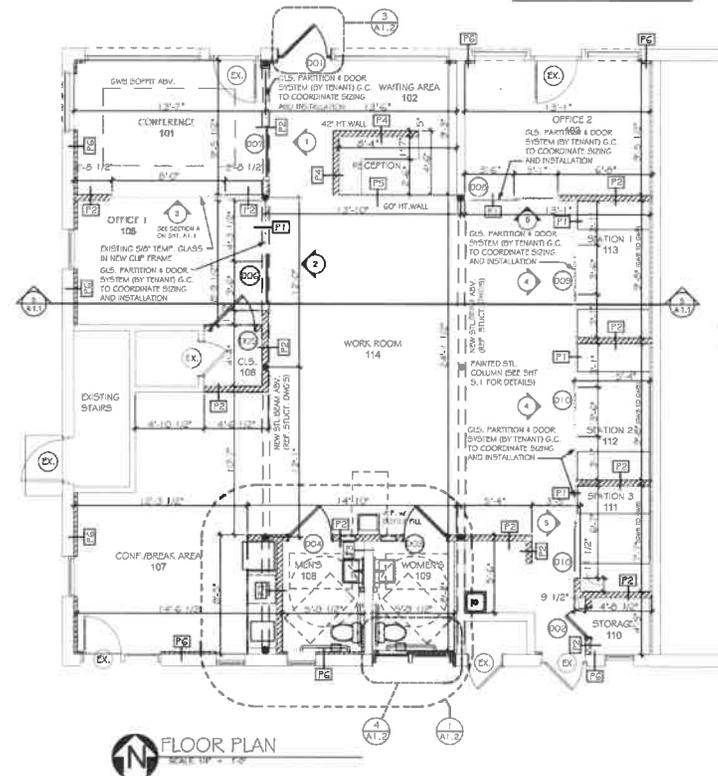

STEVEN W. SIEBERT
ARCHITECT



**STEVE SIEBERT
ARCHITECTURE**
488 N. FEDERAL HWY.
BOYNTON BEACH, FL 33435
PH: 561.860.7834
Steve@stevsiebert.com

RENOVATION FOR:
ILLUSTRATED PROPERTIES
700 E. ATLANTIC AVENUE
DELRAY BEACH, 33483

THE WALL THICKNESS DIMENSIONS ON THESE DRAWINGS SHALL TAKE INTO CONSIDERATION THE CONCRETE CURING TIME AND THE DIMENSIONS OF THE WALLS SHALL BE THE DIMENSIONS OF THE WALLS AS SHOWN ON THESE DRAWINGS. ARCHITECTS ARE ADVISED THAT THE DIMENSIONS ON THESE DRAWINGS IS PROPOSED.

PROJECT NO: 17-188
DATE: 5/16/18
DRAWN BY: SSF
CHECKED BY:
REVISIONS:

FIRST FLOOR PLAN

A1.1
SHEET NO: