



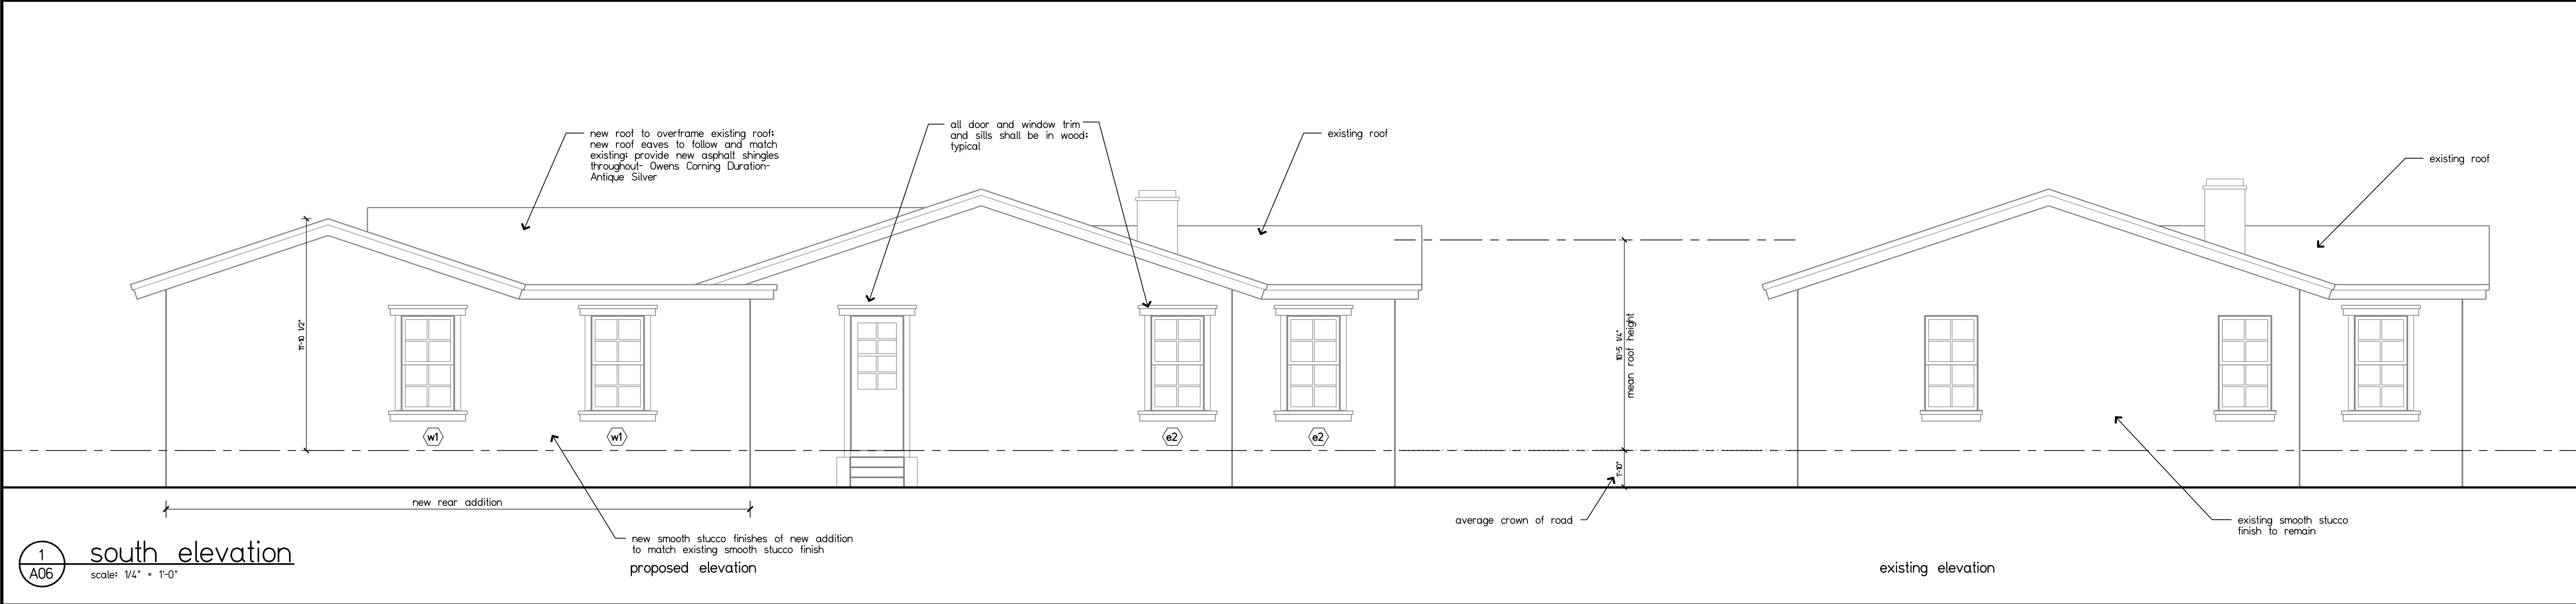


1 south elevation
scale: 1/4" = 1'-0"

exterior door and window schedule									
no.	nominal size w x h	type	material	glass	frame material	color	reflectivity	glass color	remarks
ed1	36"x80"	swing	wood	no	wood	white	non-reflective	clear	-
d1	36"x84"	8 french	alum	yes	alum	white	non-reflective	clear	-
d2	72"x80"	french pr	alum	yes	alum	white	non-reflective	clear	-
d3	32"x84"	swing	alum	yes	alum	white	non-reflective	clear	-
e1	52"x56"	single hung	alum	yes	alum	white	non-reflective	clear	-
e2	31"x56"	single hung	alum	yes	alum	white	non-reflective	clear	-
w1	31"x56"	single hung	alum	yes	alum	white	non-reflective	clear	-
w2	52"x56"	single hung	alum	yes	alum	white	non-reflective	clear	3
notes: provide shop drawings for review for all doors; provide metal threshold for all exterior swing doors									

5 window and exterior door information
scale: n.t.s.

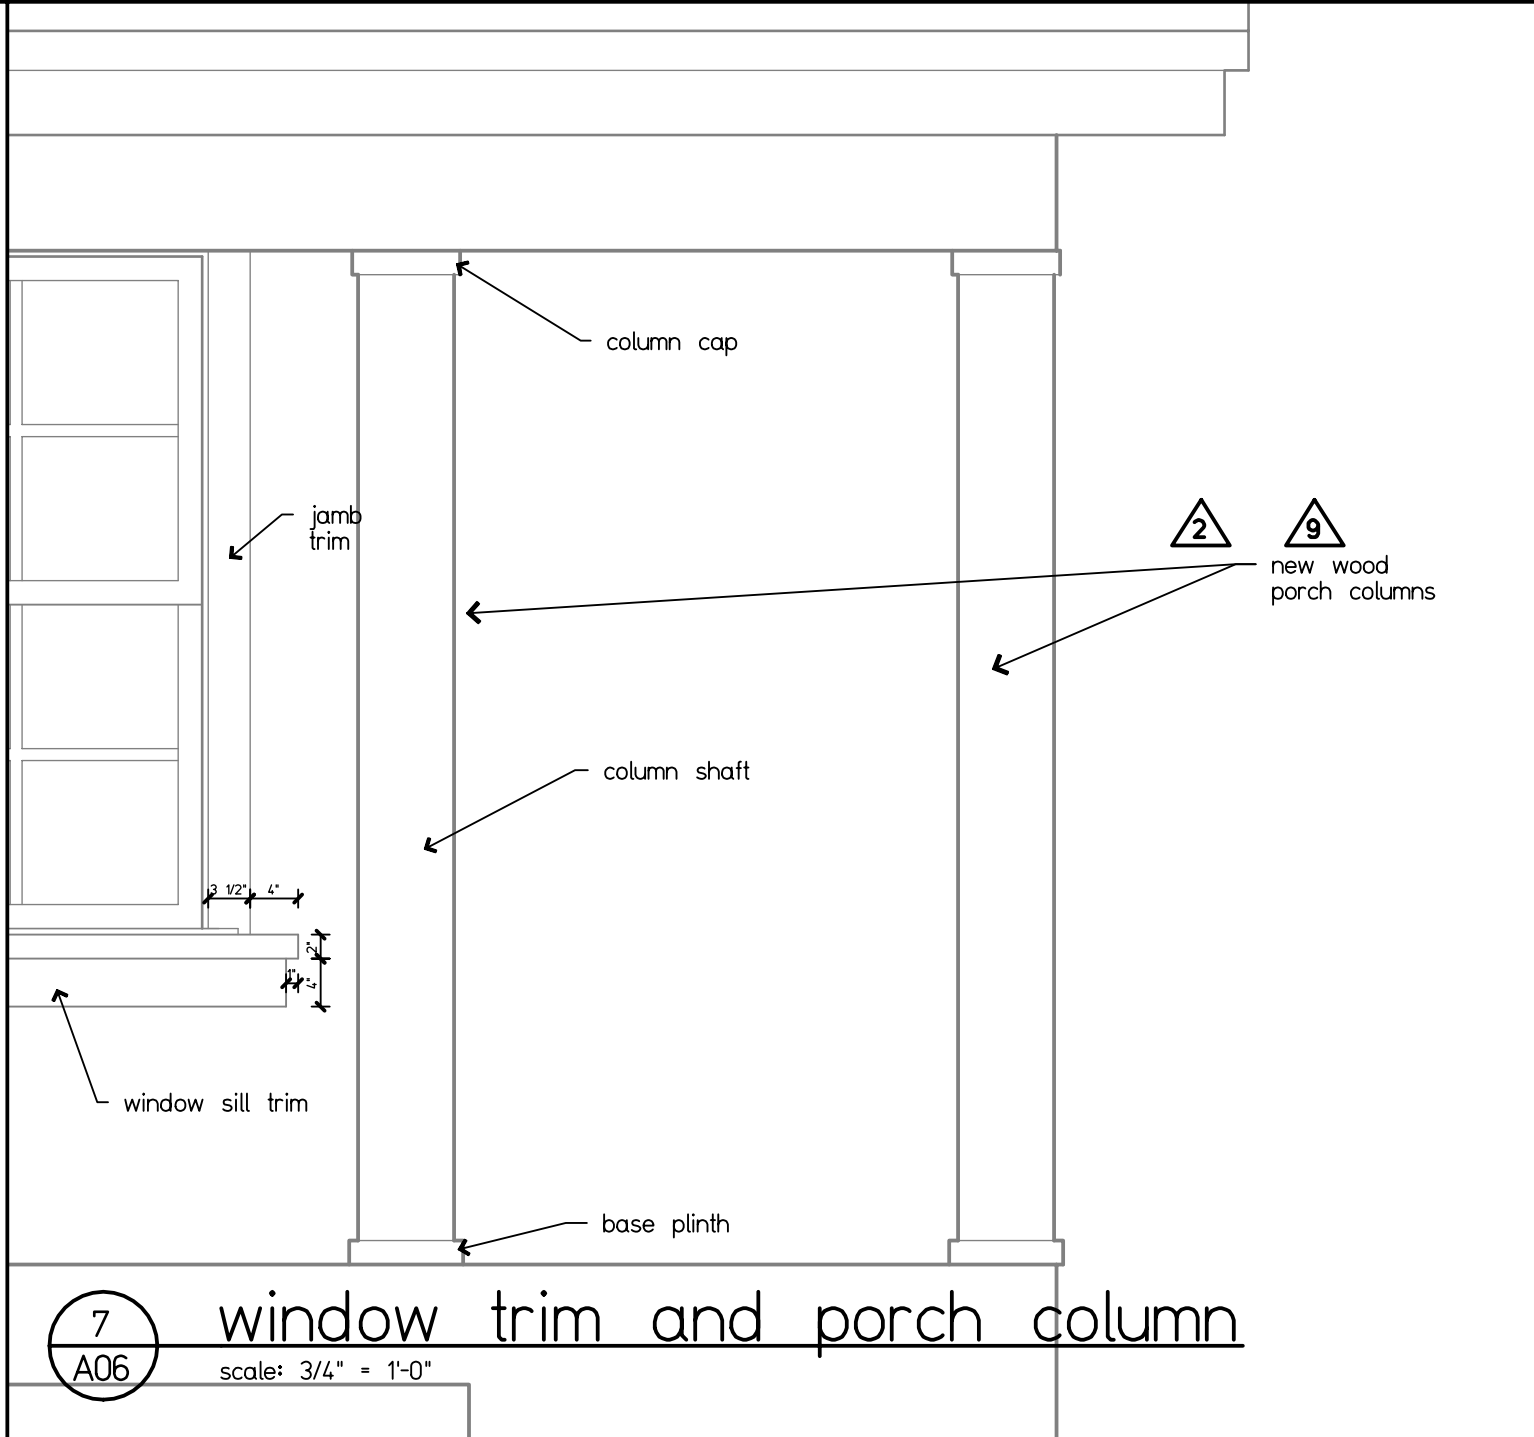

7 window trim and porch column
scale: 3/4" = 1'-0"

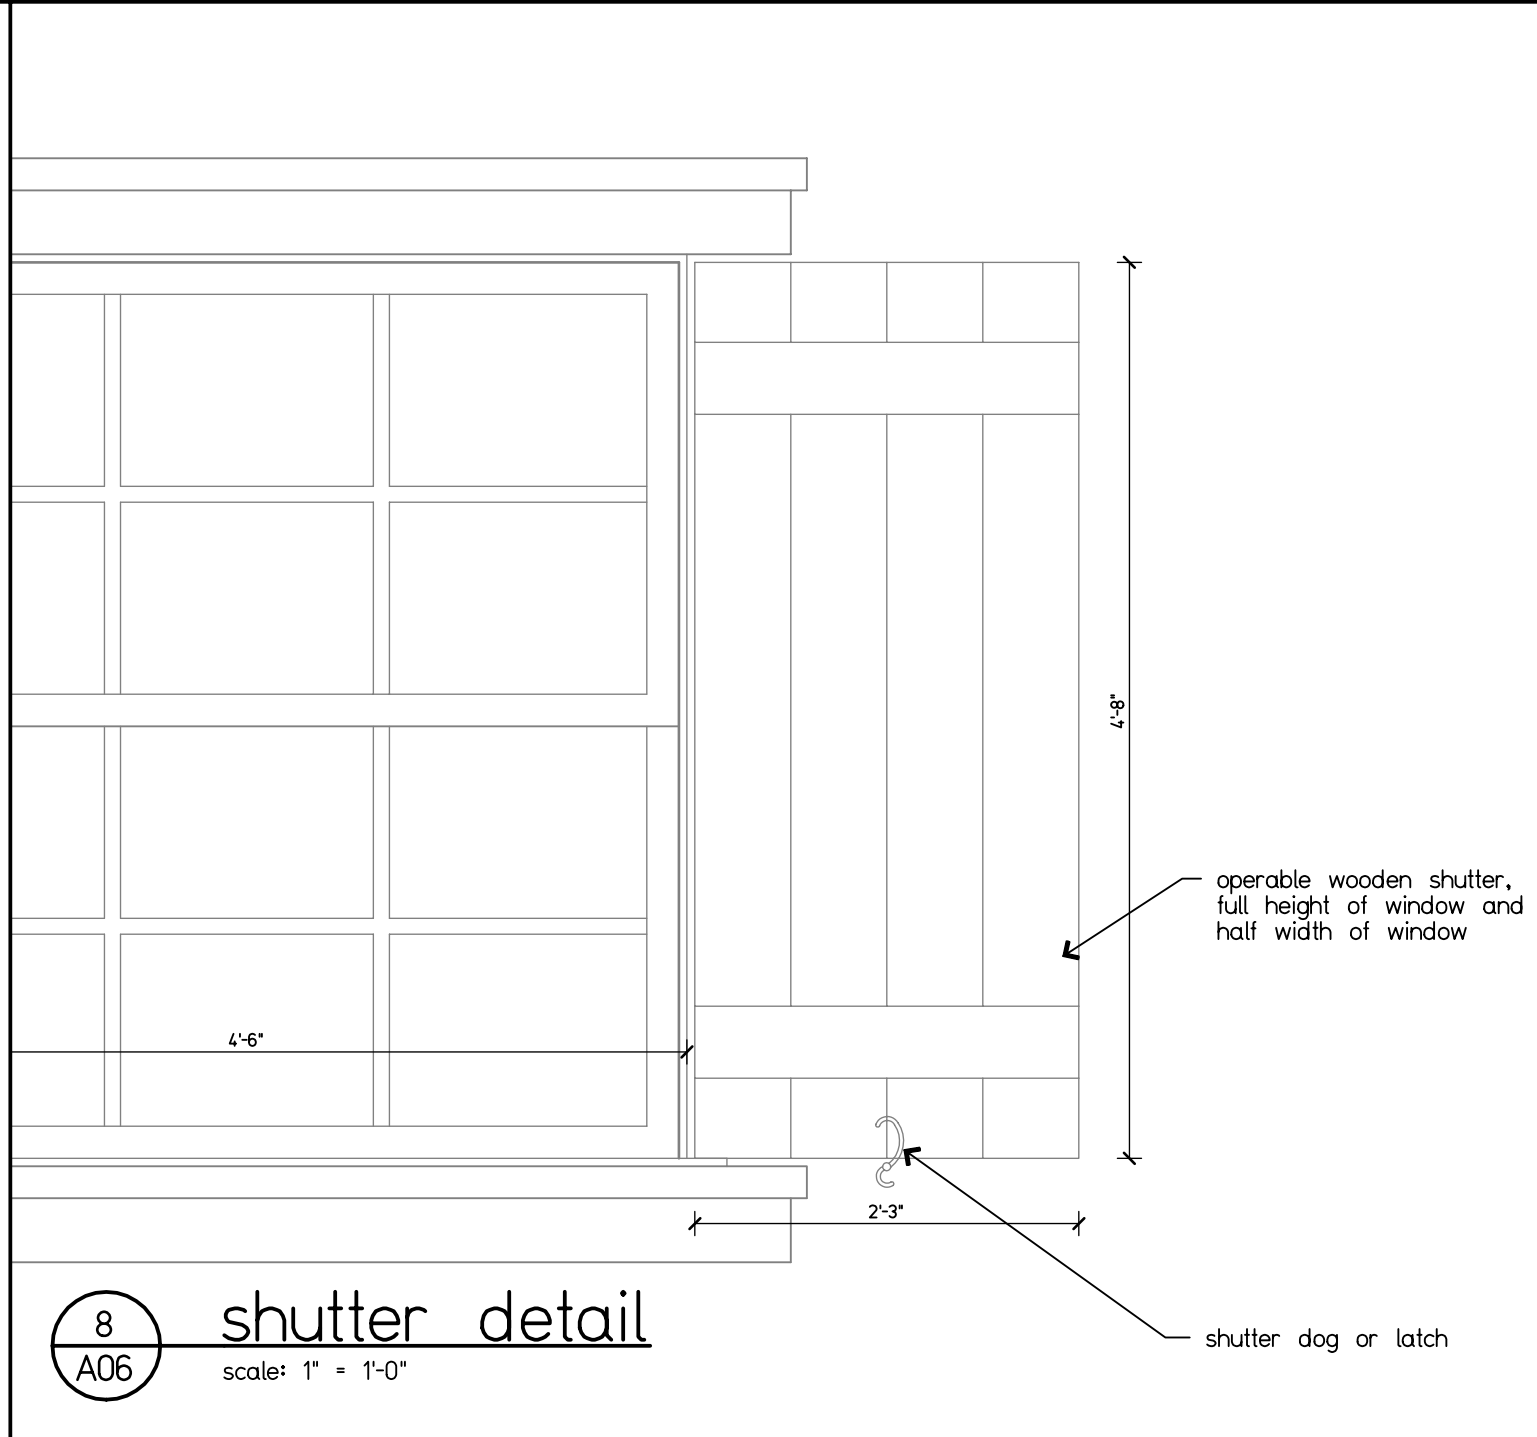

8 shutter detail
scale: 1" = 1'-0"

www.mararchitectus.com
2263 NW Boca Raton Blvd., Suite 102
Boca Raton, FL 33431
Tel: (561) 347 1920
Fax: (561) 347 1969

Architectus
Architecture
Interior Design

STATE OF FLORIDA
MARCELLO PENNO
AR0016862
REGISTERED ARCHITECT
Marcello AR0016862

client: Sandra Amani
project: residential addition
address: 108 NW 4th Avenue
Delray Beach, FL 33444

9	site changes	10/21/24
8	site changes	7/25/24
7	comment responses	7/8/24
6	site changes	7/3/24
5	client changes	6/22/24
4	client changes	5/23/24
3	window changes	4/24/24
2	plan comments	4/1/24
1	plan comments	2/19/24
no.	revision	date

Phase: permit, bid & construction

Sheet: south elevation and details

Scale: as shown	MP	23-063
Drawn: MP/DS	Chk: MP	

A06

sheet X of X

Copyright © M Architectus, Incorporated
All rights reserved

5/23/24