

AERIAL VIEW

Layout # 4841-2

CUBESMART

3185 S Congress Ave,
Delray Beach, FL 33445
Drawn by: Jm3
Rev. 7/20/17 (KC), 8/7/17
Date: 7/19/17
File: 4841 - Cube Smart - Monument
Sign.cdr

Sign Type:

- 1.) Illuminated
Monument Sign
 - 2 & 3.) Channel Letters
- Overall Size:

Type Style: Logo Provided
Material: Aluminum
Illuminated Sign
Mounting: Wall-mounted

QTY: 1




"The Art of Signage"

3540 NW 56 Street, Suite 201
Ft. Lauderdale, FL 33309
954.972.0707 FAX 954.972.1040

THIS DOCUMENT IS THE EXCLUSIVE PROPERTY OF DESIGNER SIGN SYSTEMS,
POMPANO BEACH, FLORIDA, AND MAY NOT BE COPIED, REPRODUCED,
MANUFACTURED, MARKETED OR SOLD, IN WHOLE OR IN PART WITHOUT
THE EXPRESS WRITTEN CONSENT OF DESIGNER SIGN SYSTEMS.

SIGNS - SITE PLAN

The setback for a freestanding sign shall be 10 feet from the ultimate right of way line unless there is a special setback or special landscape area designated for the street pursuant to section 4.3.4(H)(6).

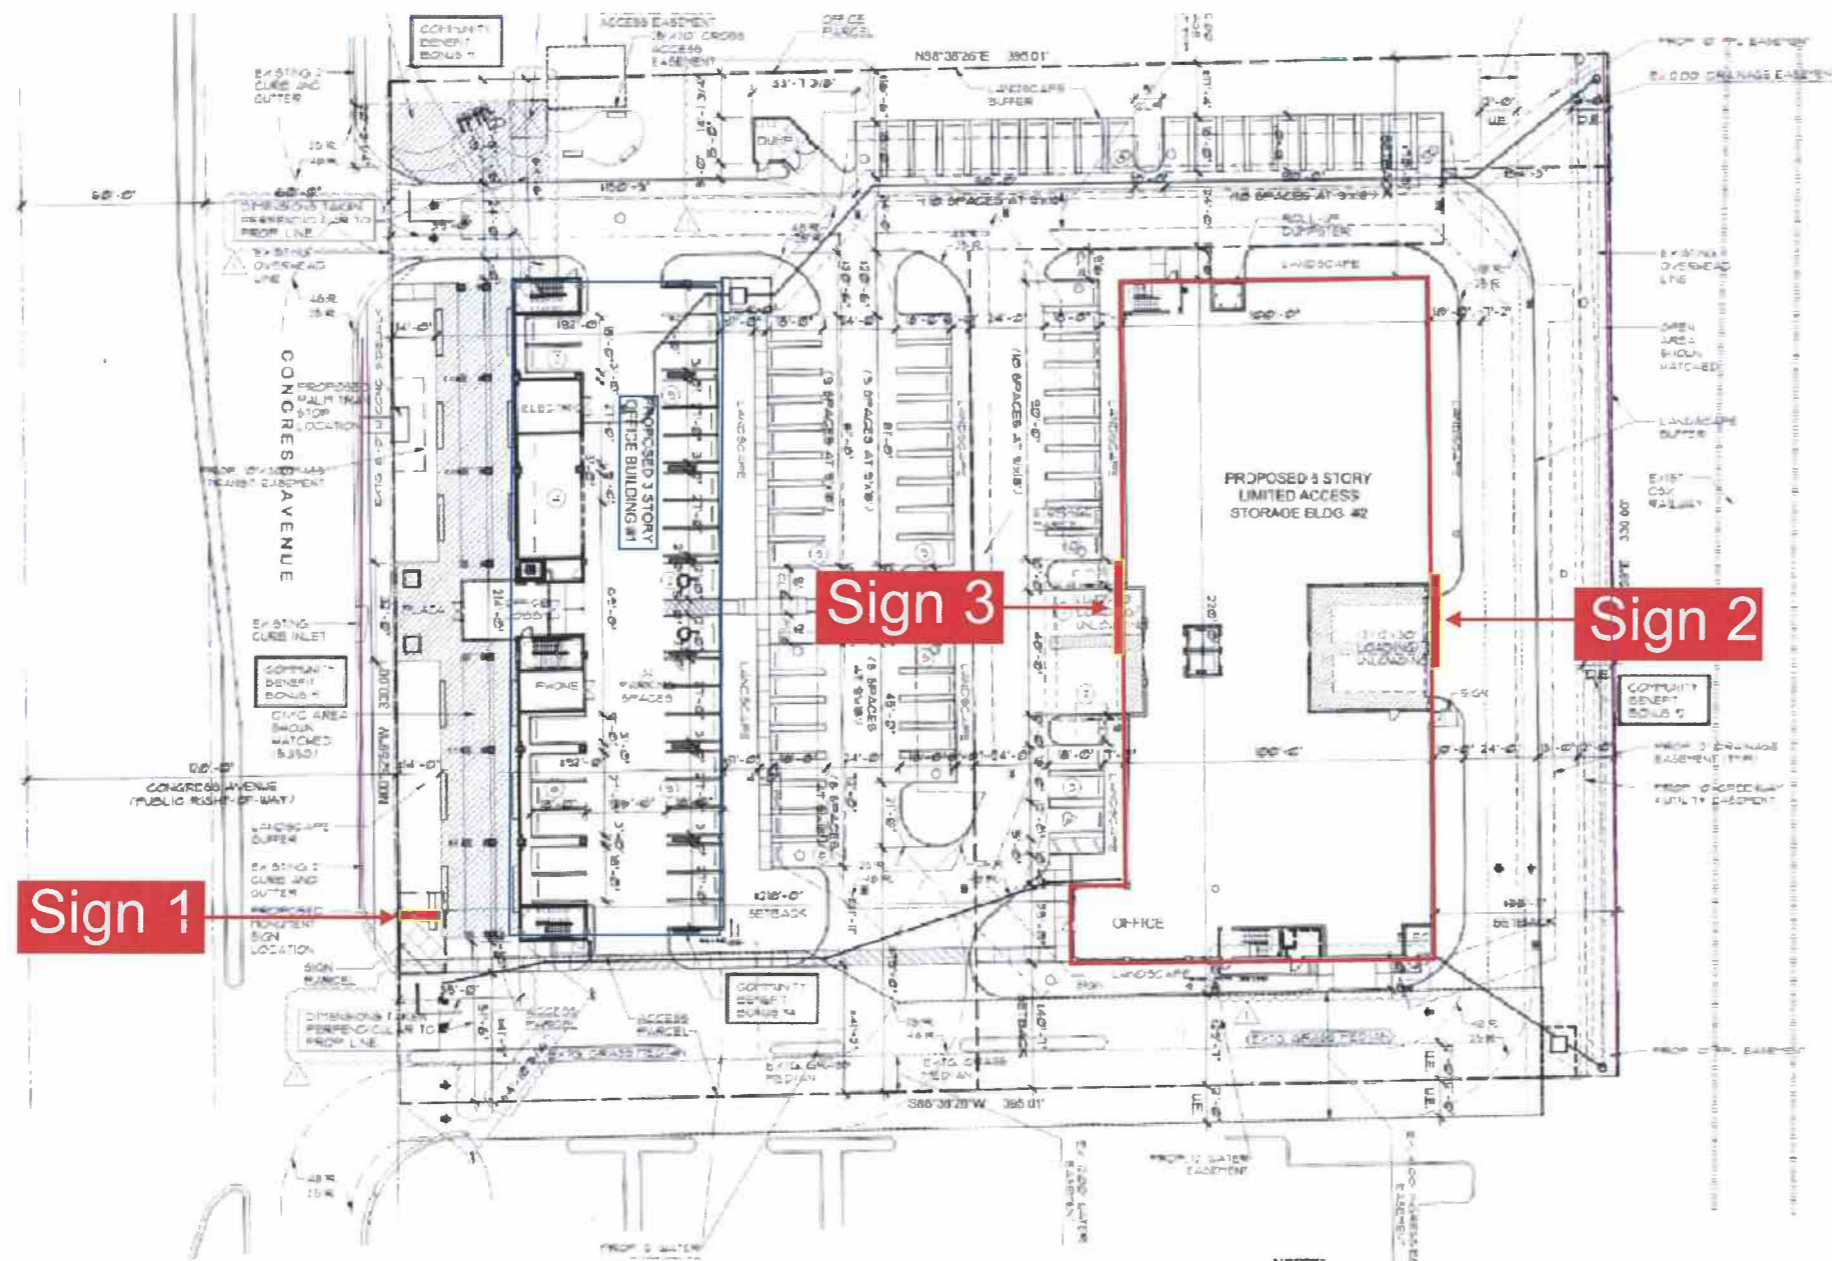

SITE PLAN



Layout # 4841-1

CUBESMART
 3185 S Congress Ave,
 Delray Beach, FL 33445
 Drawn by: Jm3
 Rev. 7/20/17, 8/7/17 (KC)
 Date: 7/19/17
 File: 4841 - Cube Smart - Monument Sign.cdr
Sign Type:
 1.) Illuminated Monument Sign
 2 & 3.) Channel Letters
 Overall Size:
 Type Style: Logo Provided
 Material: Aluminum
 Illuminated Sign
 Mounting: Wall-mounted

QTY: 1

"The Art of Signage"
 3540 NW 56 Street, Suite 201
 Ft. Lauderdale, FL 33309
 954.972.0707 FAX 954.972.1040
THIS DOCUMENT IS THE EXCLUSIVE PROPERTY OF DESIGNER SIGN SYSTEMS, POMPANO BEACH, FLORIDA, AND MAY NOT BE COPIED, REPRODUCED, MANUFACTURED, MARKETED OR SOLD, IN WHOLE OR IN PART WITHOUT THE EXPRESS WRITTEN CONSENT OF DESIGNER SIGN SYSTEMS.

KAUFMAN LYNN CONSTRUCTION SUBMITTAL

Project No. 1042 Submittal No. 10-950-001.1
 Reviewed Make Corrections Noted
 Revise & Resubmit

Checking is only for general conformance with the design concept of the project and general compliance with the information given in the Contract Documents. Any action shown is subject to the requirements of the plans and specifications. Subcontractor is responsible for dimensions which shall be confirmed and correlated at the job site, fabrication processes and techniques sequences of construction, coordination of his/her work with that of all trades, and the satisfactory performance of his/her work.

Date: 8-8-17 By: Garrison Satters

DOUBLE FACE MONUMENT - illuminated


32.0 square feet

Sign 1 - Monument Sign


New Sign Cabinet with aluminum base

SIGN CABINET COLOR SPECIFICATIONS:

 CS Red PMS 186C CS red vinyl	 White polycarbonate, white vinyl	 CS Black black paint
--	--	---

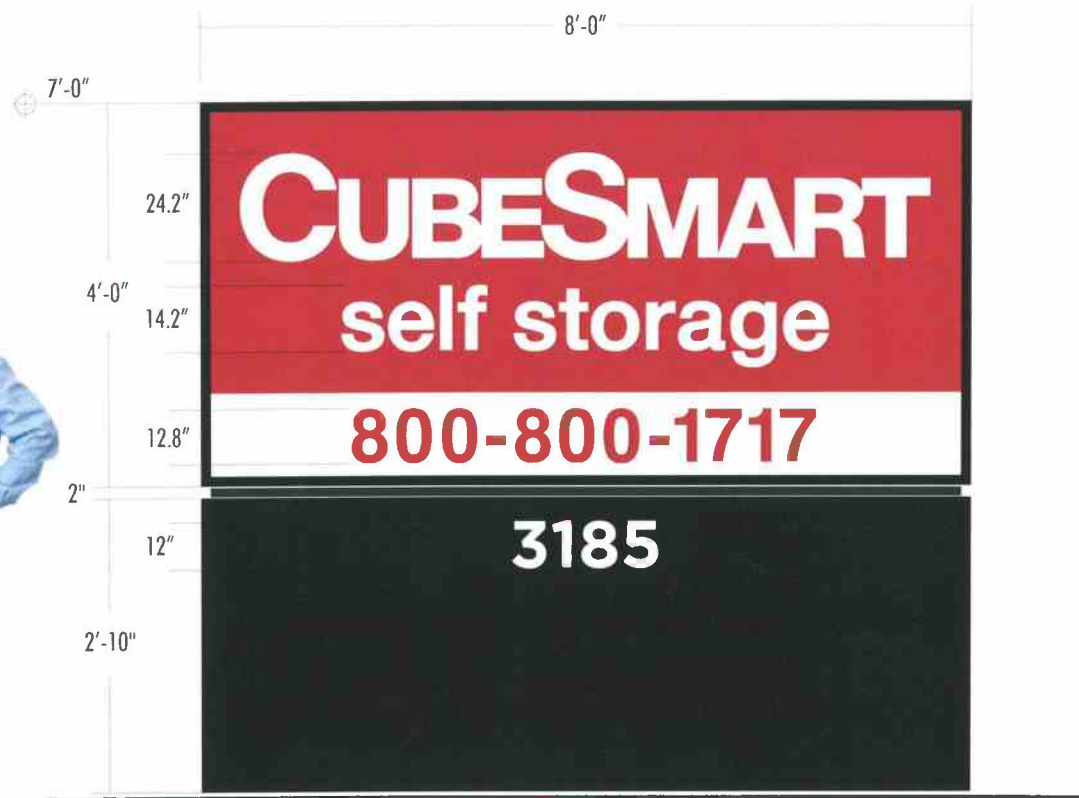

FRONT ELEVATION

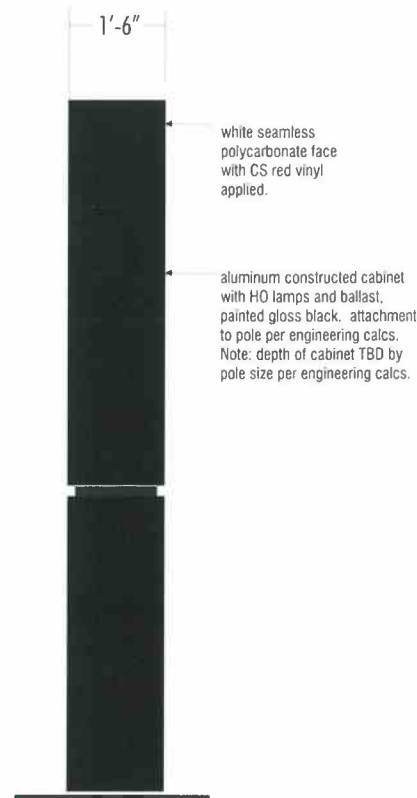

END VIEW

Layout # 4841-3

CUBESMART

3185 S Congress Ave,
Delray Beach, FL 33445
Drawn by: Jm3
Rev. 7/20/17 (KC)
Date: 7/19/17
File: 4841 - Cube Smart - Monument
Sign.cdr

Sign Type: Illuminated

Monument Sign

Overall Size:

Type Style: Logo Provided

Material: Aluminum

Illuminated Sign

Mounting: In the Ground

QTY: 1



"The Art of Signage"

3540 NW 56 Street, Suite 201
Ft. Lauderdale, FL 33309
954.972.0707 FAX 954.972.1040

THIS DOCUMENT IS THE EXCLUSIVE PROPERTY OF DESIGNER SIGN SYSTEMS,
POPLAND BEACH, FLORIDA, AND MAY NOT BE COPIED, REPRODUCED,
MANUFACTURED, MARKETED OR SOLD, IN WHOLE OR IN PART WITHOUT
THE EXPRESS WRITTEN CONSENT OF DESIGNER SIGN SYSTEMS.



UL LABEL LOCATIONS:
ONE VISIBLE FROM GROUND, OTHERS ON
TOP, ONE ON POWER SUPPLY BOX

REVERSE CHANNEL LETTERS - ILLUMINATED

157.4 square feet

COLOR SPECIFICATIONS:



Layout # 4841-5


Sign 2 - Wall Sign - East Elevation

New Channel letters


Install (1) NEW LED Illuminated channel letters

Date 8/31/17 Permit No. 17-171562

- Building/Structural _____
- Electrical _____
- Plumbing _____
- Mechanical _____
- Fire Inspection _____
- Planning/Zoning _____
- Landscaping _____
- Irrigation _____
- Environmental Services _____
- Engineering _____

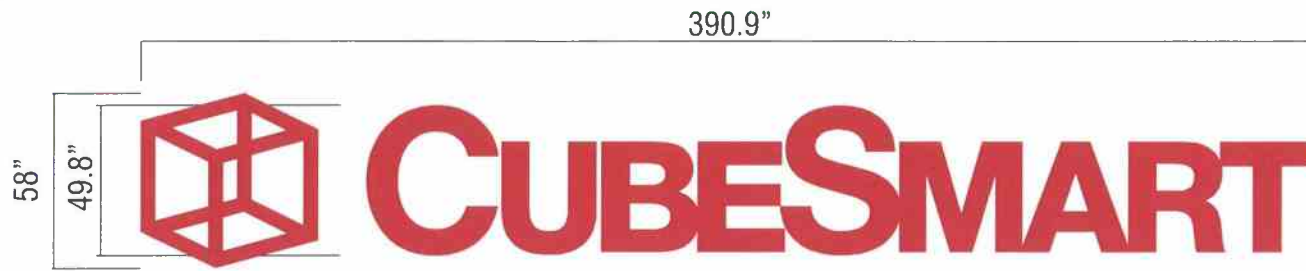

SIGN ELEVATION
SCALE: 3/16" = 1'

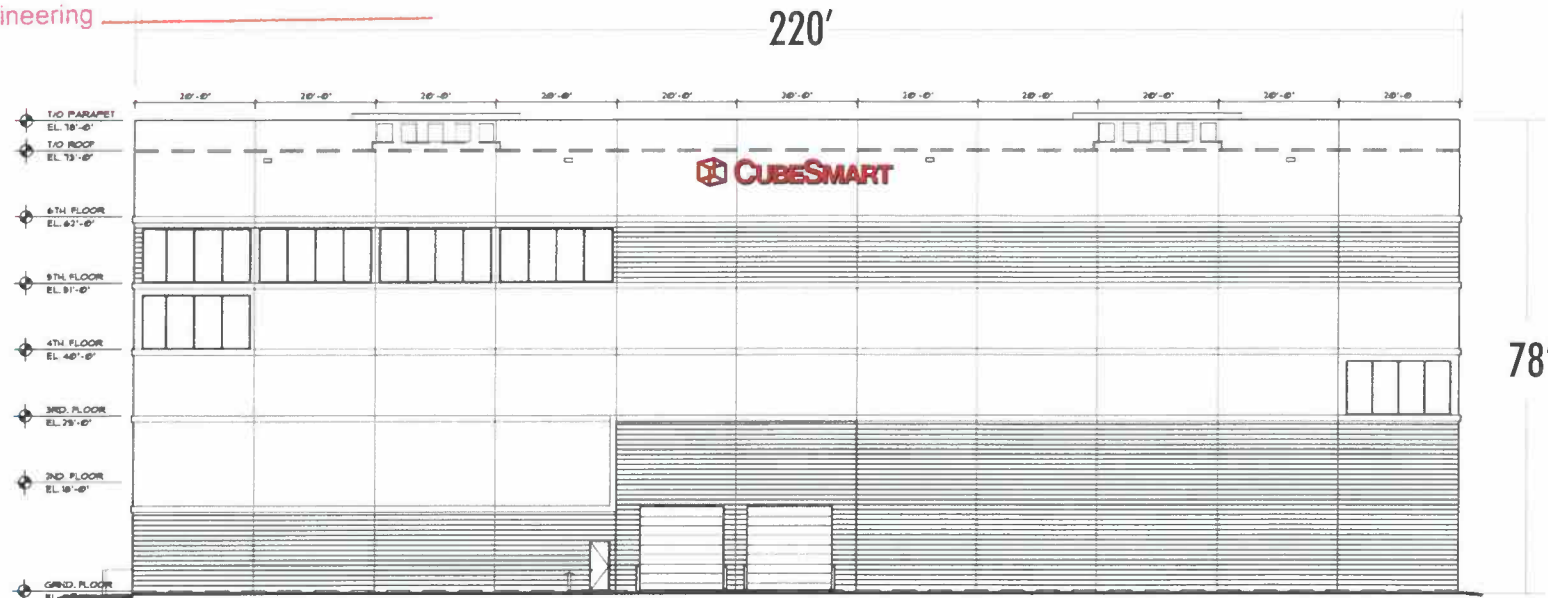

SIGNAGE @ EAST ELEVATION

OFFICE COPY

- CUBESMART
- 3185 S Congress Ave,
Delray Beach, FL 33445
- Drawn by: Jm3
- Rev. 7/20/17 (KC)
- Date: 7/19/17
- File: 4841 - Cube Smart - Monument
Sign.cdr
- Sign Type: Illuminated
- Monument Sign
- Overall Size:
- Type Style: Logo Provided
- Material: Aluminum
- Illuminated Sign
- Mounting: Flush to Wall
- QTY: 1



"The Art of Signage"

3540 NW 56 Street, Suite 201
Ft. Lauderdale, FL 33309
954.972.0707 FAX 954.972.1040

THIS DOCUMENT IS THE EXCLUSIVE PROPERTY OF DESIGNER SIGN SYSTEMS,
POWERS BEACH, FLORIDA, AND MAY NOT BE COPIED, REPRODUCED,
MANUFACTURED, MARKETING OR SOLD, IN WHOLE OR IN PART WITHOUT
THE EXPRESS WRITTEN CONSENT OF DESIGNER SIGN SYSTEMS.



UL LABEL LOCATIONS:
ONE VISIBLE FROM GROUND, OTHERS ON
TOP, ONE ON POWER SUPPLY BOX

REVERSE CHANNEL LETTERS - ILLUMINATED

159.9 square feet

Sign 3 - Wall Sign - West Elevation


New Channel letters

- Install (1) NEW LED Illuminated channel letters



SIGN ELEVATION

SCALE: 3/16" = 1'

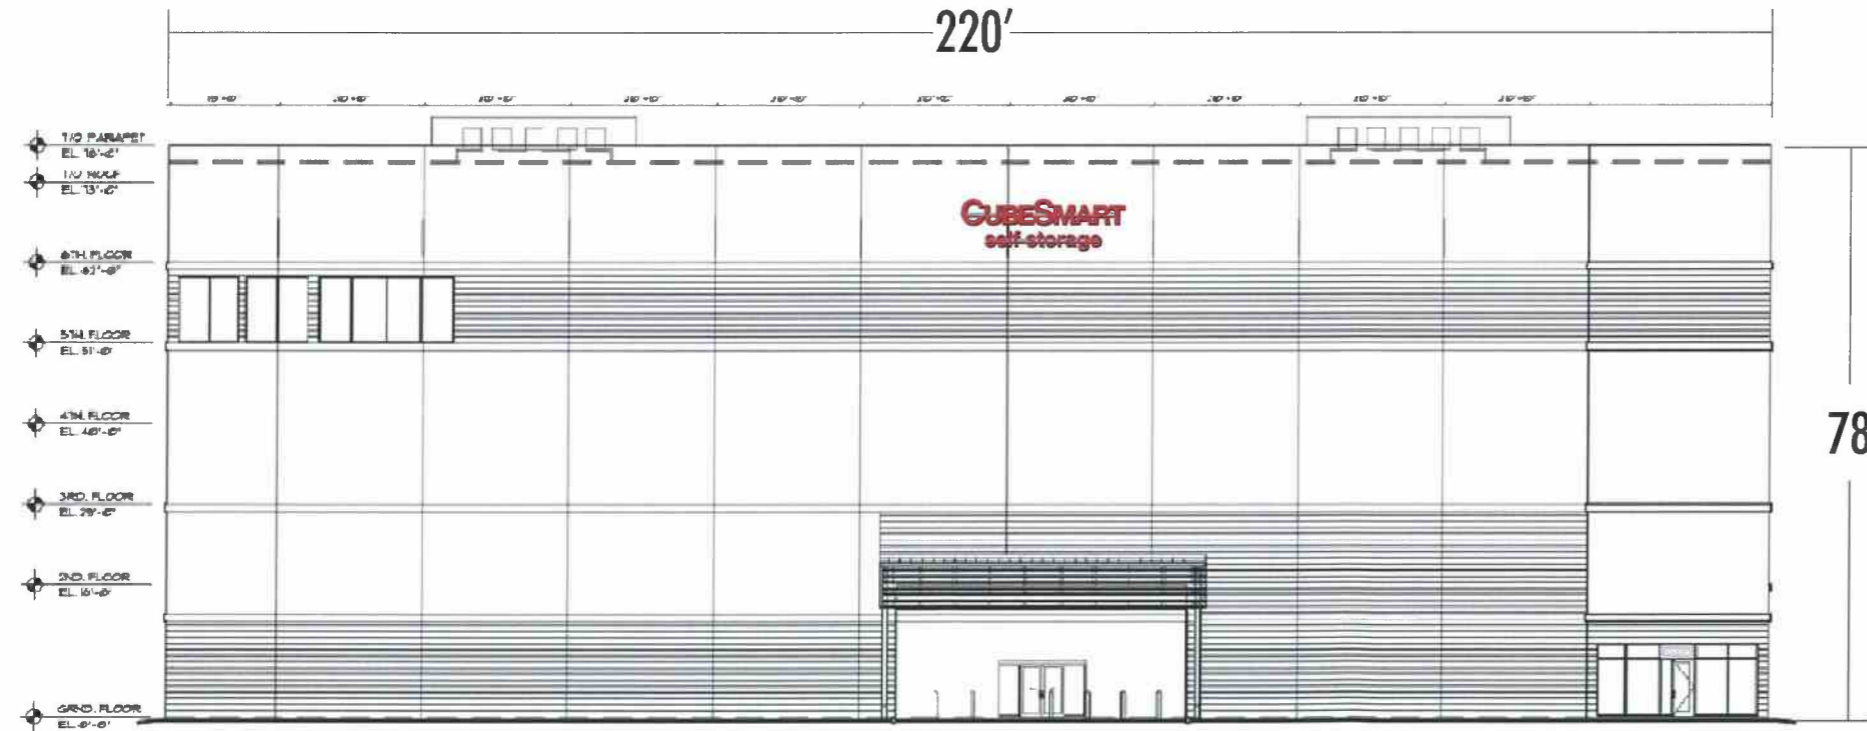

SIGNAGE @ WEST ELEVATION

COLOR SPECIFICATIONS:



Layout # 4841-7

CUBESMART

3185 S Congress Ave,
Delray Beach, FL 33445

Drawn by: Jm3

Rev. 7/20/17 (KC), 8/7/17

Date: 7/19/17

File: 4841 - Cube Smart - Monument

Signs: dr

Sign Type: Channel Letters

Overall Size: 85" h x 271" w

Type Style: Logo Provided

Material: Illuminated channel letters
with CS Red Acrylic Faces

Illuminated Sign

Mounting: Flush to Wall

QTY: 1



"The Art of Signage"

3540 NW 56 Street, Suite 201
Ft. Lauderdale, FL 33309
954.972.0707 FAX 954.972.1040

THIS DOCUMENT IS THE EXCLUSIVE PROPERTY OF DESIGNER SIGN SYSTEMS, POMPANO BEACH, FLORIDA, AND MAY NOT BE COPIED, REPRODUCED, MANUFACTURED, MARKETED OR SOLD, IN WHOLE OR IN PART WITHOUT THE EXPRESS WRITTEN CONSENT OF DESIGNER SIGN SYSTEMS.

**SIGN TO BE U.L. LISTED
AND SHALL MEET N.E.C. STANDARDS**



PRIMARIES AND FINAL CONNECTION TO SIGN BY:
CERTIFIED ELECTRICIAN

UL LABEL LOCATIONS:
ONE VISIBLE FROM GROUND, OTHERS ON
TOP, ONE ON POWER SUPPLY BOX