




5/20/19 4:40:01 PM
PLOTTED: DELRAY BEACH PLAZA
AT
SHEET NAME: GROUND FLOOR PLAN SHEET NUMBER: A-1.1 PROJECT NAME: BUILDING 300
FILE NAME: C:\Users\BMEIDA\Documents\Bent Project\2017\703024000 - Delray Plaza BLDG 300\703024000 - Delray Plaza BLDG 300\A1.dwg BMEIDA

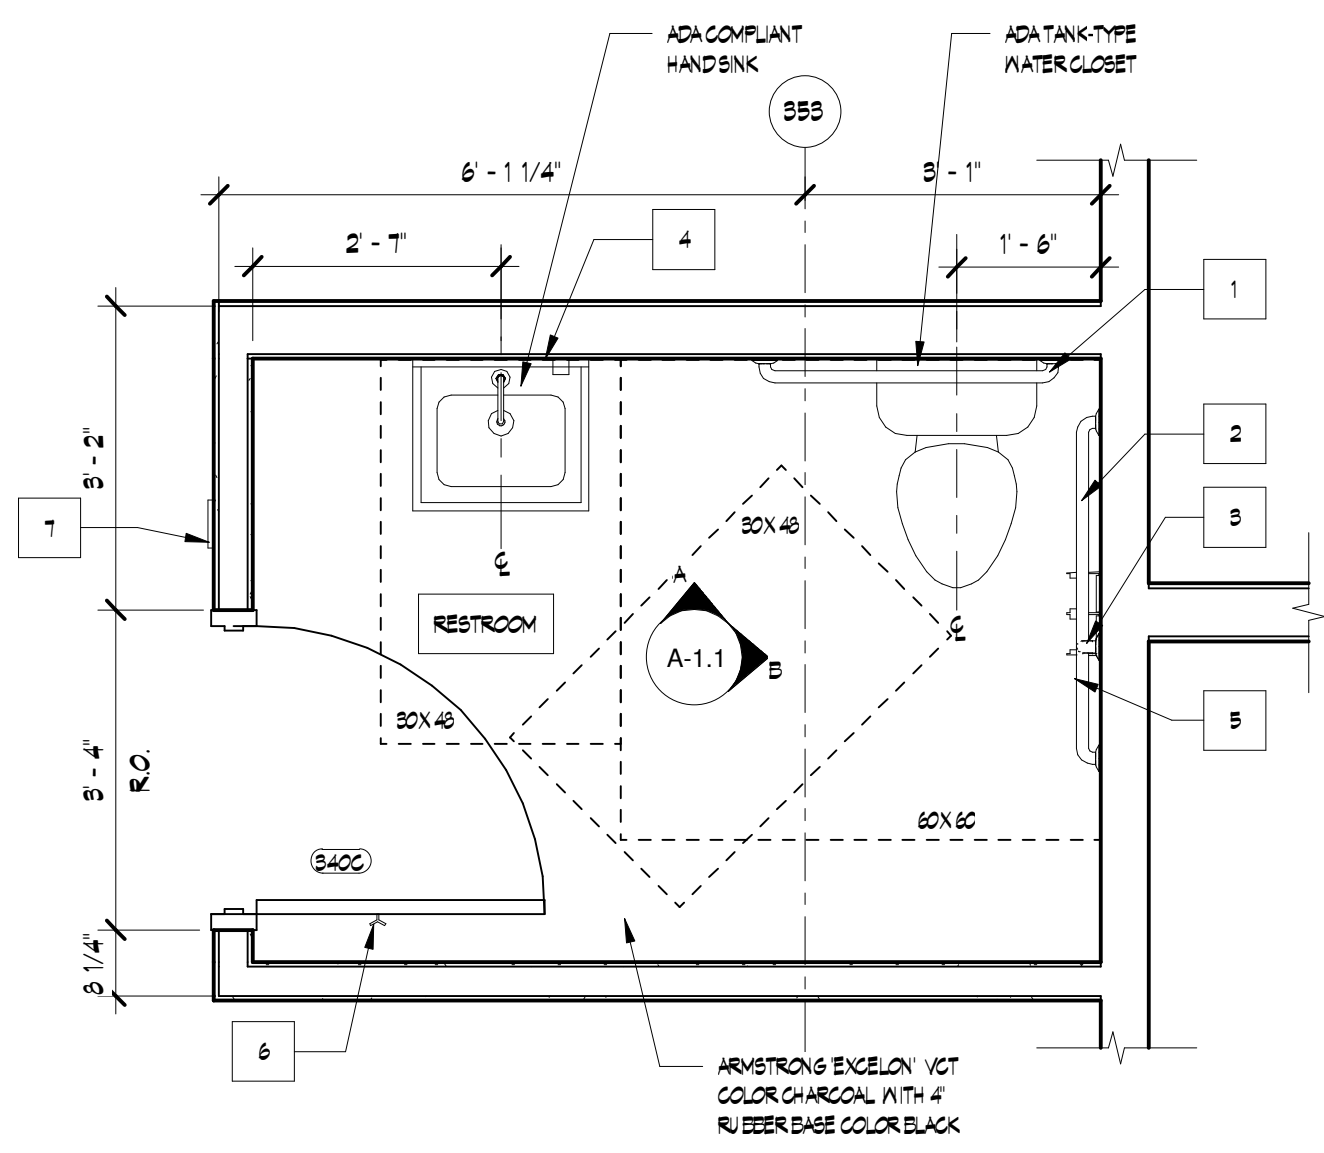

3 SUITE 340 ENLARGED RESTROOM PLAN
SCALE: 1/2" = 1'-0"

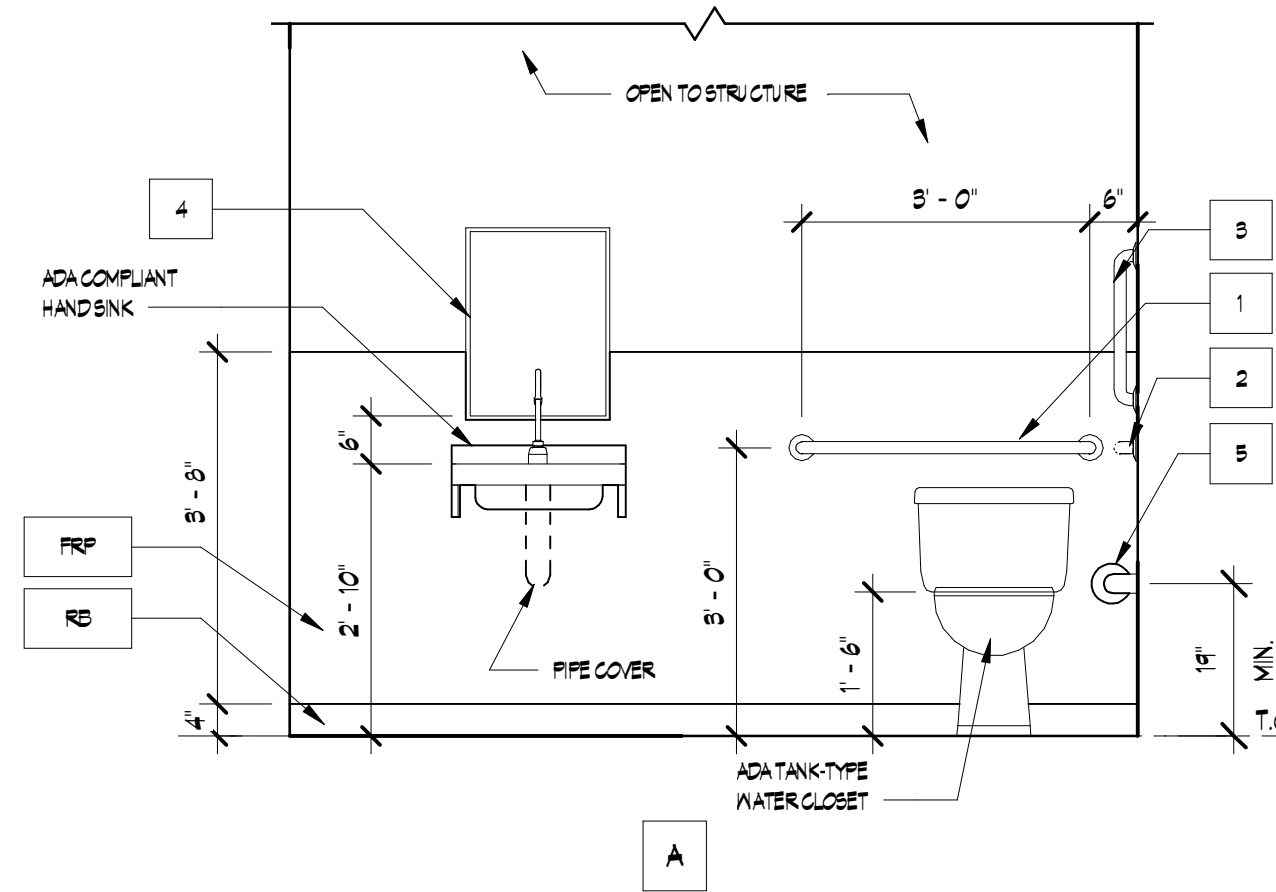

4 RESTROOM ELEVATIONS
SCALE: 1/2" = 1'-0"

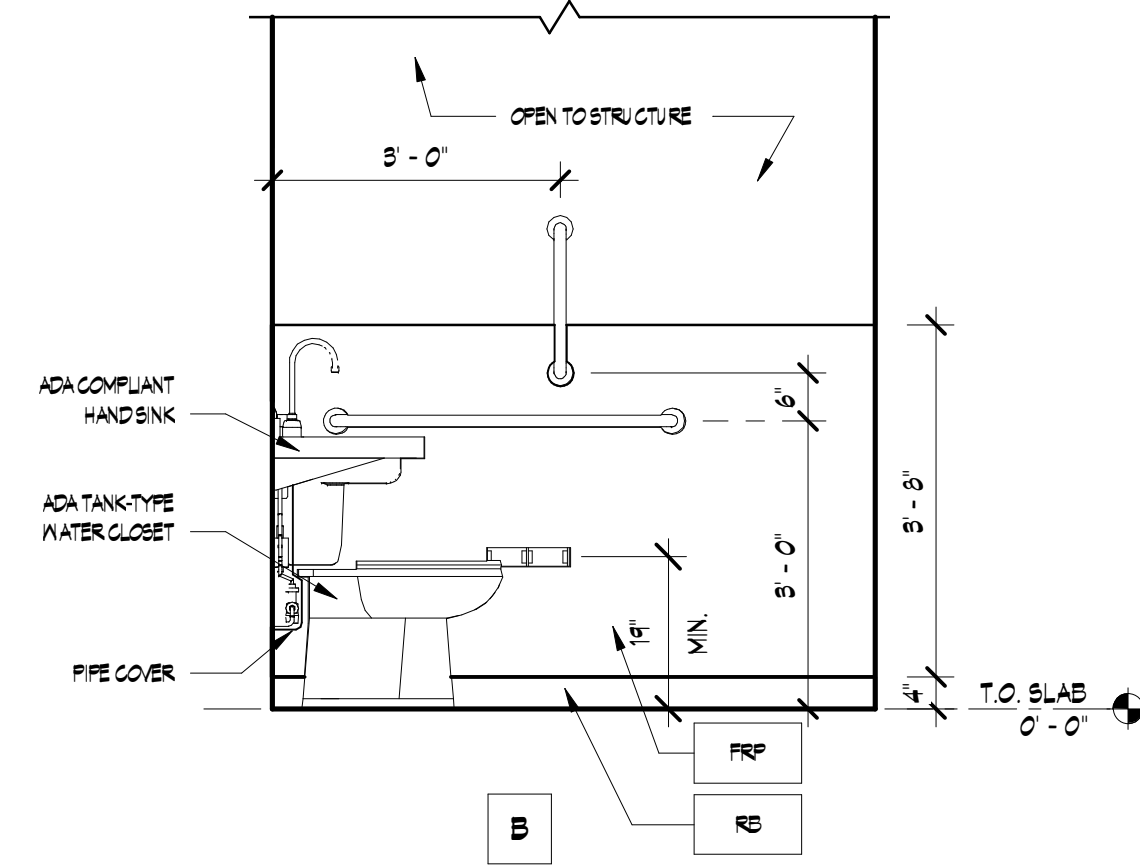


2 WALL TYPES
SCALE: 1 1/2" = 1'-0"

A 1/2" THICK WALL
1 HOUR RATED WALL
5/8" METAL STUDS WITH R-13 BATT INSULATION

B1 MOISTURE RESISTANT GYP BOARD TO 5/8"


5/8" METAL STUDS WITH SOUND ATTENUATION INSULATION

B2 SAME AS B1 WITH 6" METAL STUDS

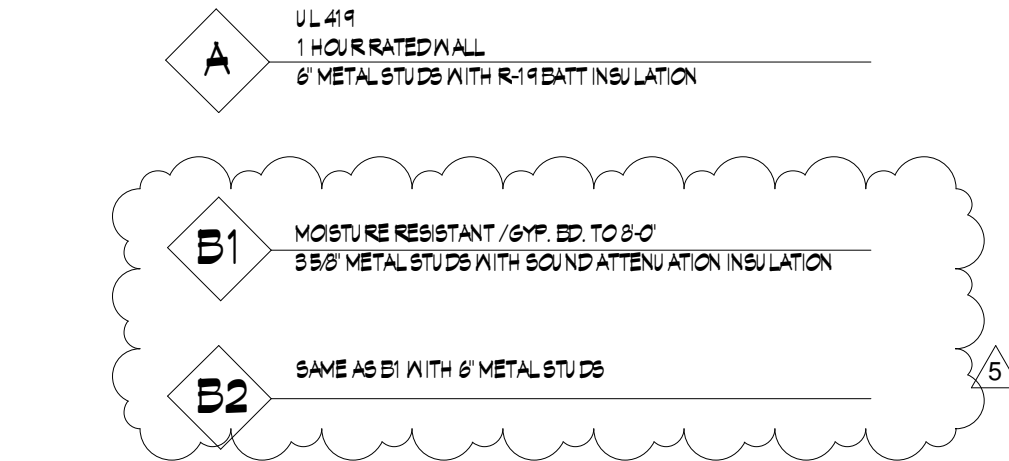

TAS NO.	DESCRIPTION	MFR./MODEL	NOTES
1	36" GRAB BAR	BRADLEY-312	36" BATIN FINISH, CONCEALED PLUNGES
2	42" GRAB BAR	BRADLEY-312	42" BATIN FINISH, CONCEALED PLUNGES
3	18" GRAB BAR	BRADLEY-312	18" BATIN FINISH, CONCEALED PLUNGES
4	18" X 24" MIRROR	BRADLEY-130	
5	TOILET TISSUE DISPENSER	BRADLEY-324	
6	COAT HOOK	BUILDING STANDARD	BATIN FINISH
7	ACCESSIBLE RESTROOM SIGNAGE		AS REQUIRED BY CODE

NOTES:
1. PROVIDE CONCEALED FIRE RETARDANT IN WOOD BLOCKING FOR TOILET ACCESSORIES IN LOCATIONS INDICATED ON DRAWINGS.
2. ALL GYP BOARD WALL BOARDS IN RESTROOMS TO BE MOISTURE RESISTANT.

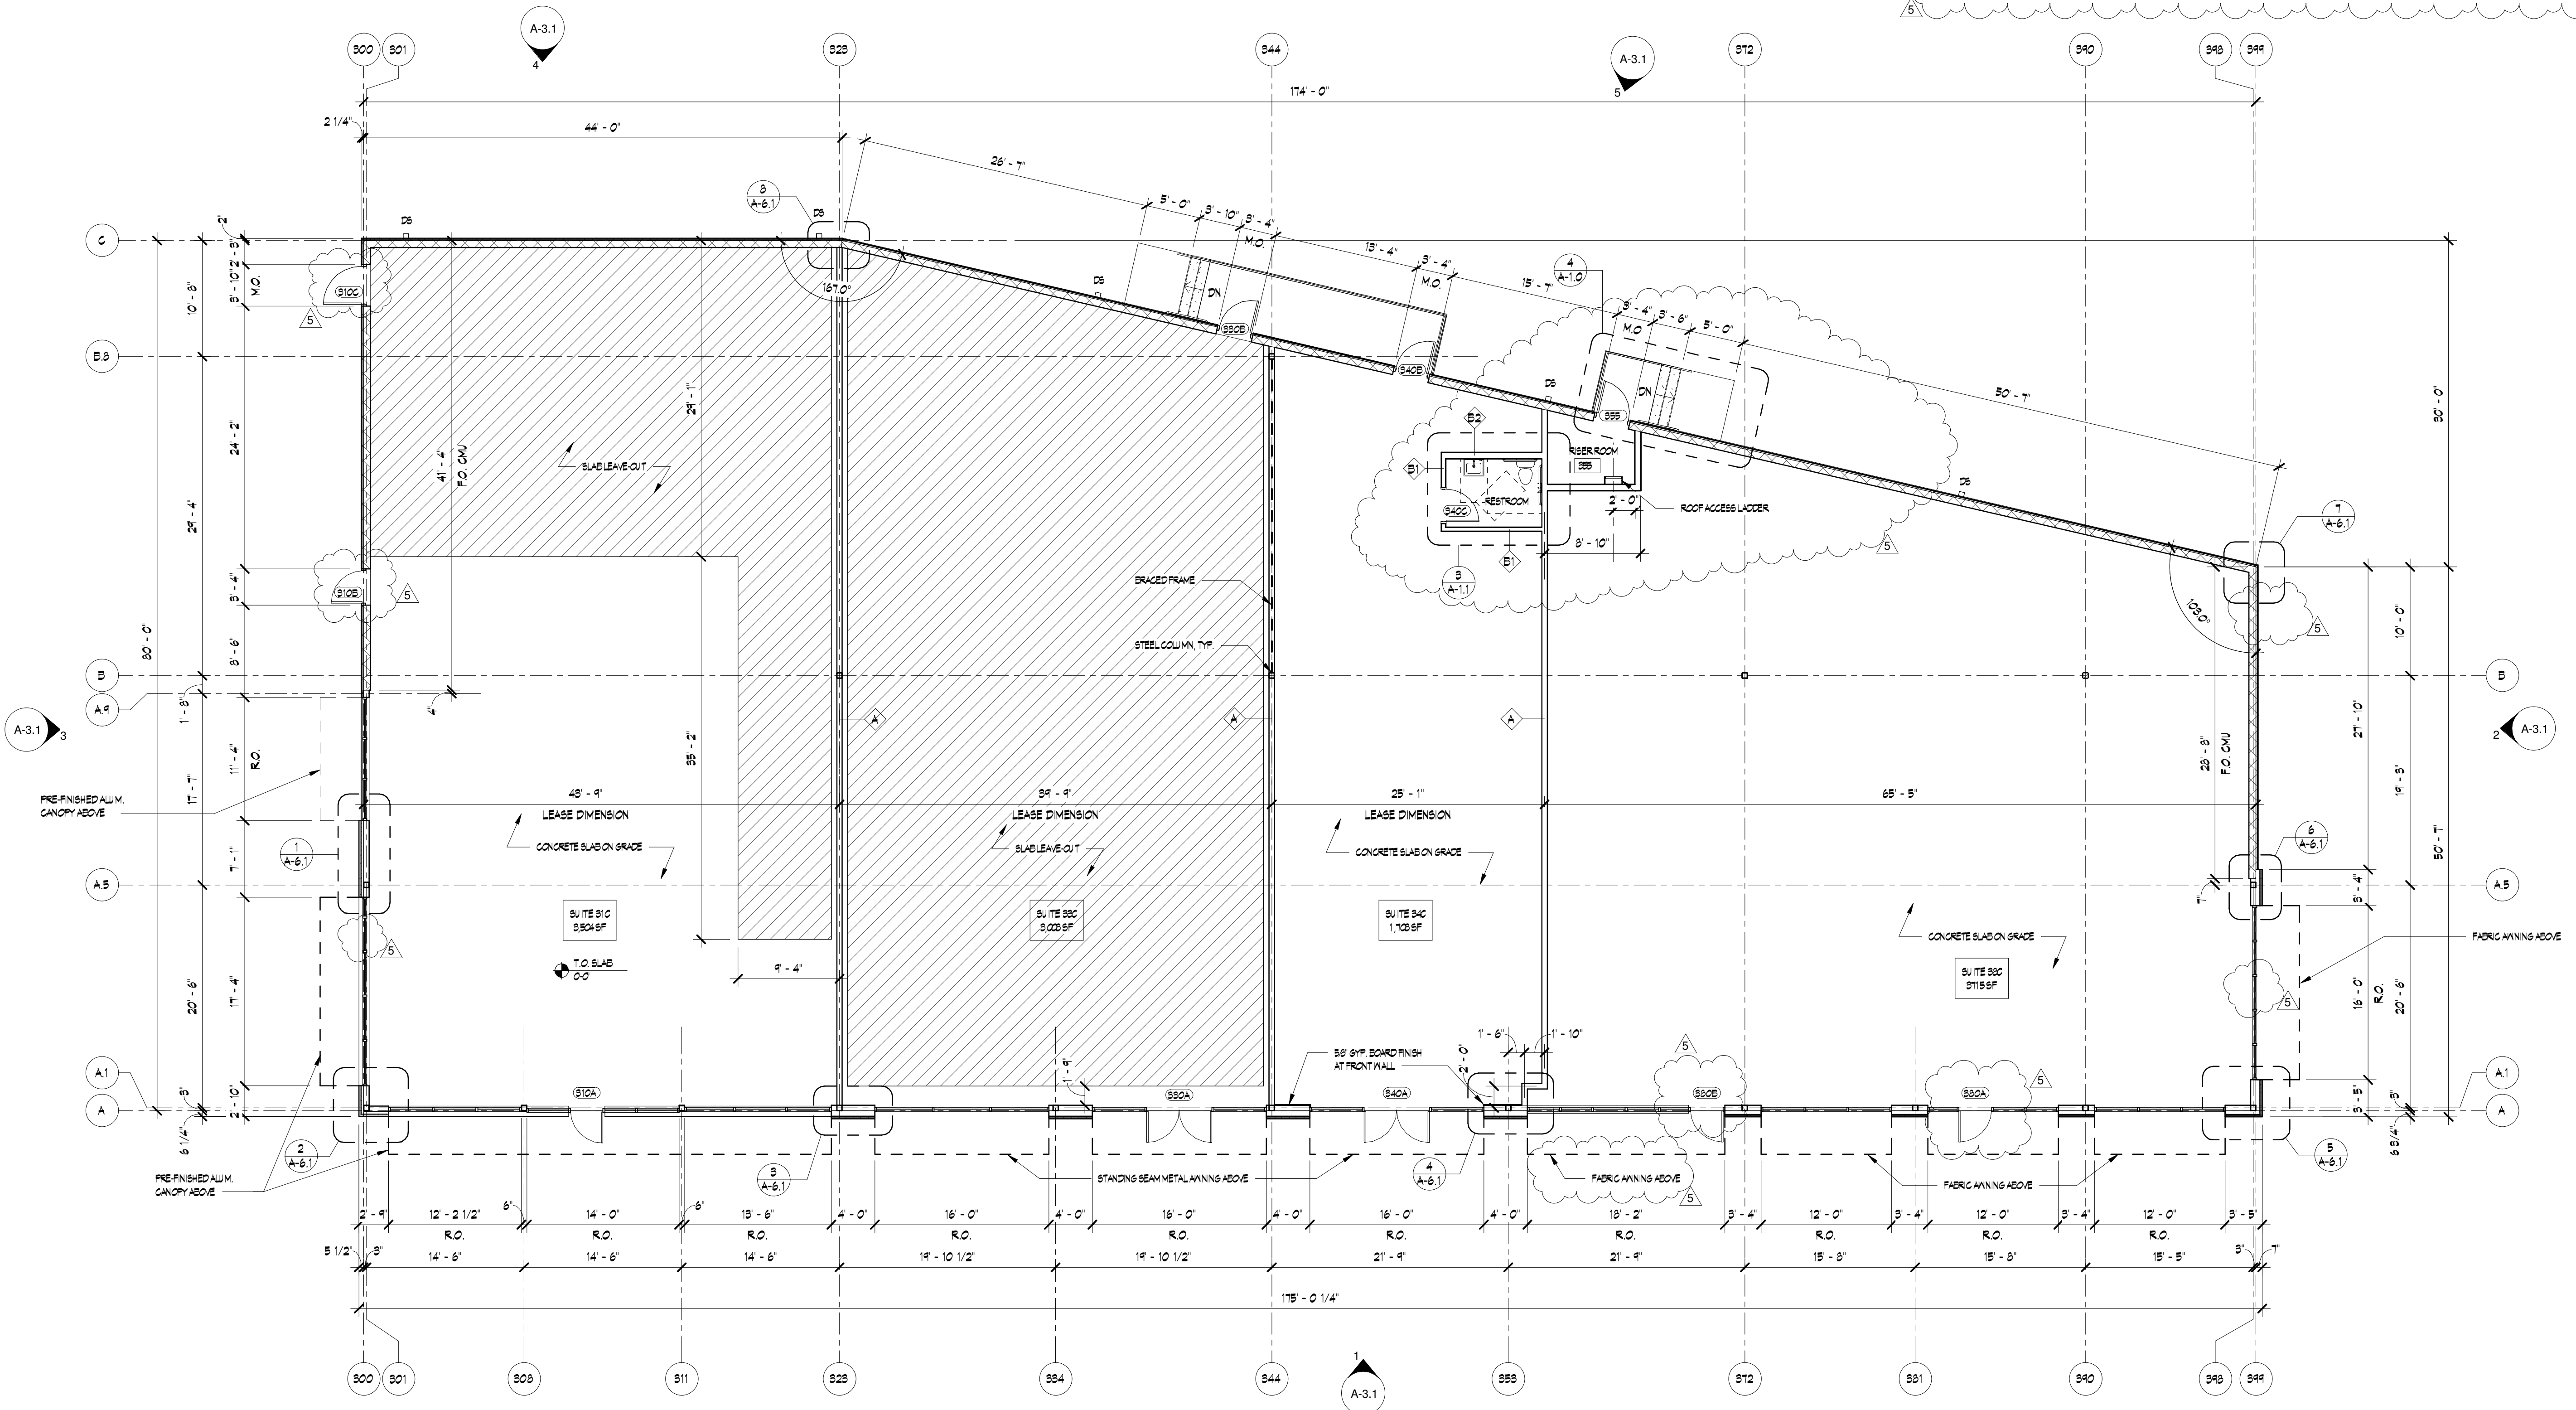

1 FLOOR PLAN
SCALE: 1/8" = 1'-0"

WAKEFIELD
BEASLEY &
ASSOCIATES

ATLANTA • JACKSONVILLE • CHARLESTON
ORLANDO • DALLAS • PANAMA • SHANGHAI

S.J.
COLLINS
enterprises

BUILDING 300
AT
DELRAY BEACH PLAZA

LINTON BLVD. & LAVERS AVE.
DELRAY BEACH, FL 33444

©2019, Wakefield/Beasley & Associates Architects, Inc. These drawings are protected by the copyright laws of the United States. These drawings or any part thereof may not be used for any purpose or reproduced in any form or by any means without the written consent of Wakefield/Beasley.

Print Record

DATE	ISSUED FOR
01/18/17	ISSUED FOR PERMITS
02/22/18	ISSUED FOR PERMIT

Revisions

NO.	DATE	REVISION
1	06/26/19	PERMIT COMMENTS/COORDINATION
2	10/10/18	PERMIT COMMENTS/COORDINATION
3	01/08/18	PERMIT COMMENTS/COORDINATION
4	08/08/18	TENANT COORDINATION

Date: 19 SEPTEMBER 2017 Job No: 1705024-000A

Sheet Title

GROUND FLOOR PLAN

Sheet No.

A-1.1

RELEASED FOR CONSTRUCTION

