


- 1 8X8 STRUCT. POST, CEDAR, REFER TO STRUCT. DRAWINGS
- 2 8" GROUND-FACE CONC. BLOCK SITE WALL, REFER TO STRUCT. DRAWINGS
- 3 LOW TOP DINING TABLE, BY OTHERS, REFER TO FINISH SCHEDULE
- 4 NANA DOOR, REFER TO DOOR SCHEDULE & DETAILS
- 5 STOREFRONT, REFER TO STOREFRONT ELEVATIONS
- 6 LOW DINING CHAIR, BY OTHERS, REFER TO FINISH SCHEDULE
- 7 EXTERIOR WOOD BENCH, BY OTHERS
- 8 EXTERIOR BREEZE BLOCK
- 9 PROPOSED SOFFIT, REFER TO PROPOSED ROOF PLAN
- 10 SIGNAGE, WOOD RAIN SCREEN ON MTL. STUD, ACCENT PANEL, REFER TO DETAILS
- 11 EXTERIOR WALL BELOW, REFER TO FLOOR PLAN FOR PLACEMENT & PARTITION TYPES
- 12 PROPOSED WING-WALL INFILL, 8" MTL. FRAME ABV. 8" CONC. BLOCK, REFER TO DETAILS
- 13 TRELLIS PANELING, FOR TRELLIS ROOF FINISH REFER TO 1 / A302
- 14 STL. BEAM TO RUN THROUGH EXISTING CONC. BLK. WING WALLS, G.C. TO COORDINATE OPENING IN WALL FOR BEARING, REFER TO STRUCT. DRAWINGS FOR REINFORCEMENT DETAILS
- 15 3X12 CROSS-BEAMS BRG. ON STL. BEAM TO BUCKET INTO EXISTING CONC. BLK. EXT. WALL, REFER TO STRUCT. DRAWINGS FOR REINFORCEMENT DETAILS
- 16 TRELLIS STRUCTURAL FRAMING BELOW, FOR TRELLIS FRAME PLAN REFER TO 2 / A302
- 17 MAIN ROOF FINISH, CORRUGATED MTL. PANELING, REFER TO STRUCT. DRAWINGS
- 18 SECONDARY ROOF FINISH, TRANSLUCENT CORRUGATED PANELING, REFER TO STRUCT. DRAWINGS
- 19 EXISTING CONC. BLK. WING WALL TO REMAIN, NOT IN SCOPE OF WORK.
- 20 RESTAURANT SIGNAGE, REFER TO MEP FOR POWER REQUIREMENTS.
- 21 SEE ROOM SCHEDULE SHEET A300 FOR ALL FLOOR FINISHES



	STL BEAM, STRUCT. FRAME, REFER TO STRUCTURAL DRAWINGS FOR REINFORCEMENT		3X12 CROSS-BEAM, CEDAR, NOTCHED TO PROVIDE ROOF SLOPE, REFER TO STRUCTURAL DRAWINGS FOR REINFORCEMENT		3X8 CROSS-BEAM, CEDAR, REFER TO STRUCTURAL DRAWINGS FOR REINFORCEMENT	=====	2X4 SUB-FRAME, CEDAR, BRACED BETWEEN CEDAR CROSS BEAMS. REFER TO STRUCTURAL DRAWINGS FOR REINFORCEMENT
---	---	---	---	---	---	-------	--

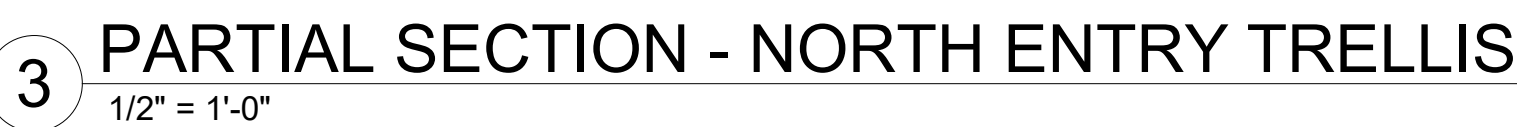

REVISIONS		
NO.	DESCRIPTION	DATE

[illegible]

PROJECT NUMBER  
**18029.00**

DATE  
**7/31/18**

ISSUE  
**Site Plan Approval - Not For Construction**

SHEET TITLE  
**NORTH ENTRY TRELLIS PLANS  
& DETAILS**

SHEET NO.

**A302**