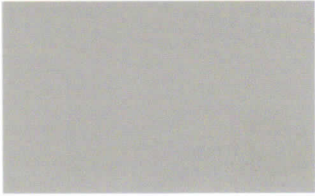
 
 


CITY OF DELRAY BEACH DEVELOPMENT SERVICES DEPARTMENT
SUPPLEMENTAL FORMS

BUILDING MATERIALS AND COLOR SAMPLE FORM

NOTE THE TYPE OF MATERIAL AND COLOR SPECIFICATION PROPOSED
INCLUDING TYPES OF FINISHES. CAN ATTACH IMAGES OR PHOTOS OF MATERIALS.
ATTACH ACTUAL PAINT COLOR SAMPLES WITH DETAILS OF MANUFACTURER

ROOF	WALLS
 ENGLERT ROOFING COLOR: PREWEATHERED GALVALUME MILL FINISH	 EXISTING NATIVE CLADDING TO REMAIN
FASCIA	TRIM/HEADERS& SILLS
 BENJAMIN MOORE CUMULUS CLOUD 1550	 SHERWIN-WILLIAMS PURE WHITE /SW 7005
WINDOWS FRAMES	SHUTTERS/AWNINGS
 SHERWIN-WILLIAMS PURE WHITE / SW 7005	NA
RAILINGS	FENCE
 BENJAMIN MOORE GRAY HUSKIE91473)	NA
COLUMNS	OTHER
 BENJAMIN MOORE CUMULUS CLOUD 1550  BASE DUNN-EDWARDS BLACK RIVER FALLS DEA189	NA

SIGNATURE
REINALDO A. GOMEZ
APP 02/27/21

CONSULTANTS :



PROJECT NAME:

EXTERIOR & INTERIOR
RENOVATION
DELRAY BEACH CLUB
2001 South Ocean Blvd.
Delray Beach, FL

REVISIONS		
1	02/12/21	INFORMATION CLARIFICATION
2	02/19/21	INFORMATION CLARIFICATION
3	05/28/21	FIELD COORDIN.
4	06/11/21	OWNER REVISION
5	07/23/21	OWNER REVISION
6	08/11/21	OWNER REVISION
7	08/27/21	OWNER REVISION
8	10/04/21	OWNER REVISION



DATE 12-18-20
PERMIT REVIEW SET
DRAWN : AES REVIEW EL
SCALE AS NOTED

DRAWING TITLE:
PROPOSED BUILDING
ELEVATIONS

SHEET No:
A-200

PAINT LEGEND:

- P-1 BENJAMIN MOORE
WHITE DIAMOND 2121-60
(MAIN BODY OF BUILDING)
- P-2 BENJAMIN MOORE
CUMULUS CLOUD 1556
(MOLDED CONCRETE BEAM)
- P-3 WHITE
(OVERHEAD DOOR)
- P-4 PURE WHITE #SW 7005
(ALUMINUM LOUVERS & FASCIA)
- P-5 DUNN EDWARDS
BLACK RIVER FALLS DEA188
(STUCCO HEADERS & WINDOW SILLS)
- P-6 ENGLERT ROOFING
COLOR: PREWATHERED
GALVALUME MILL FINISH

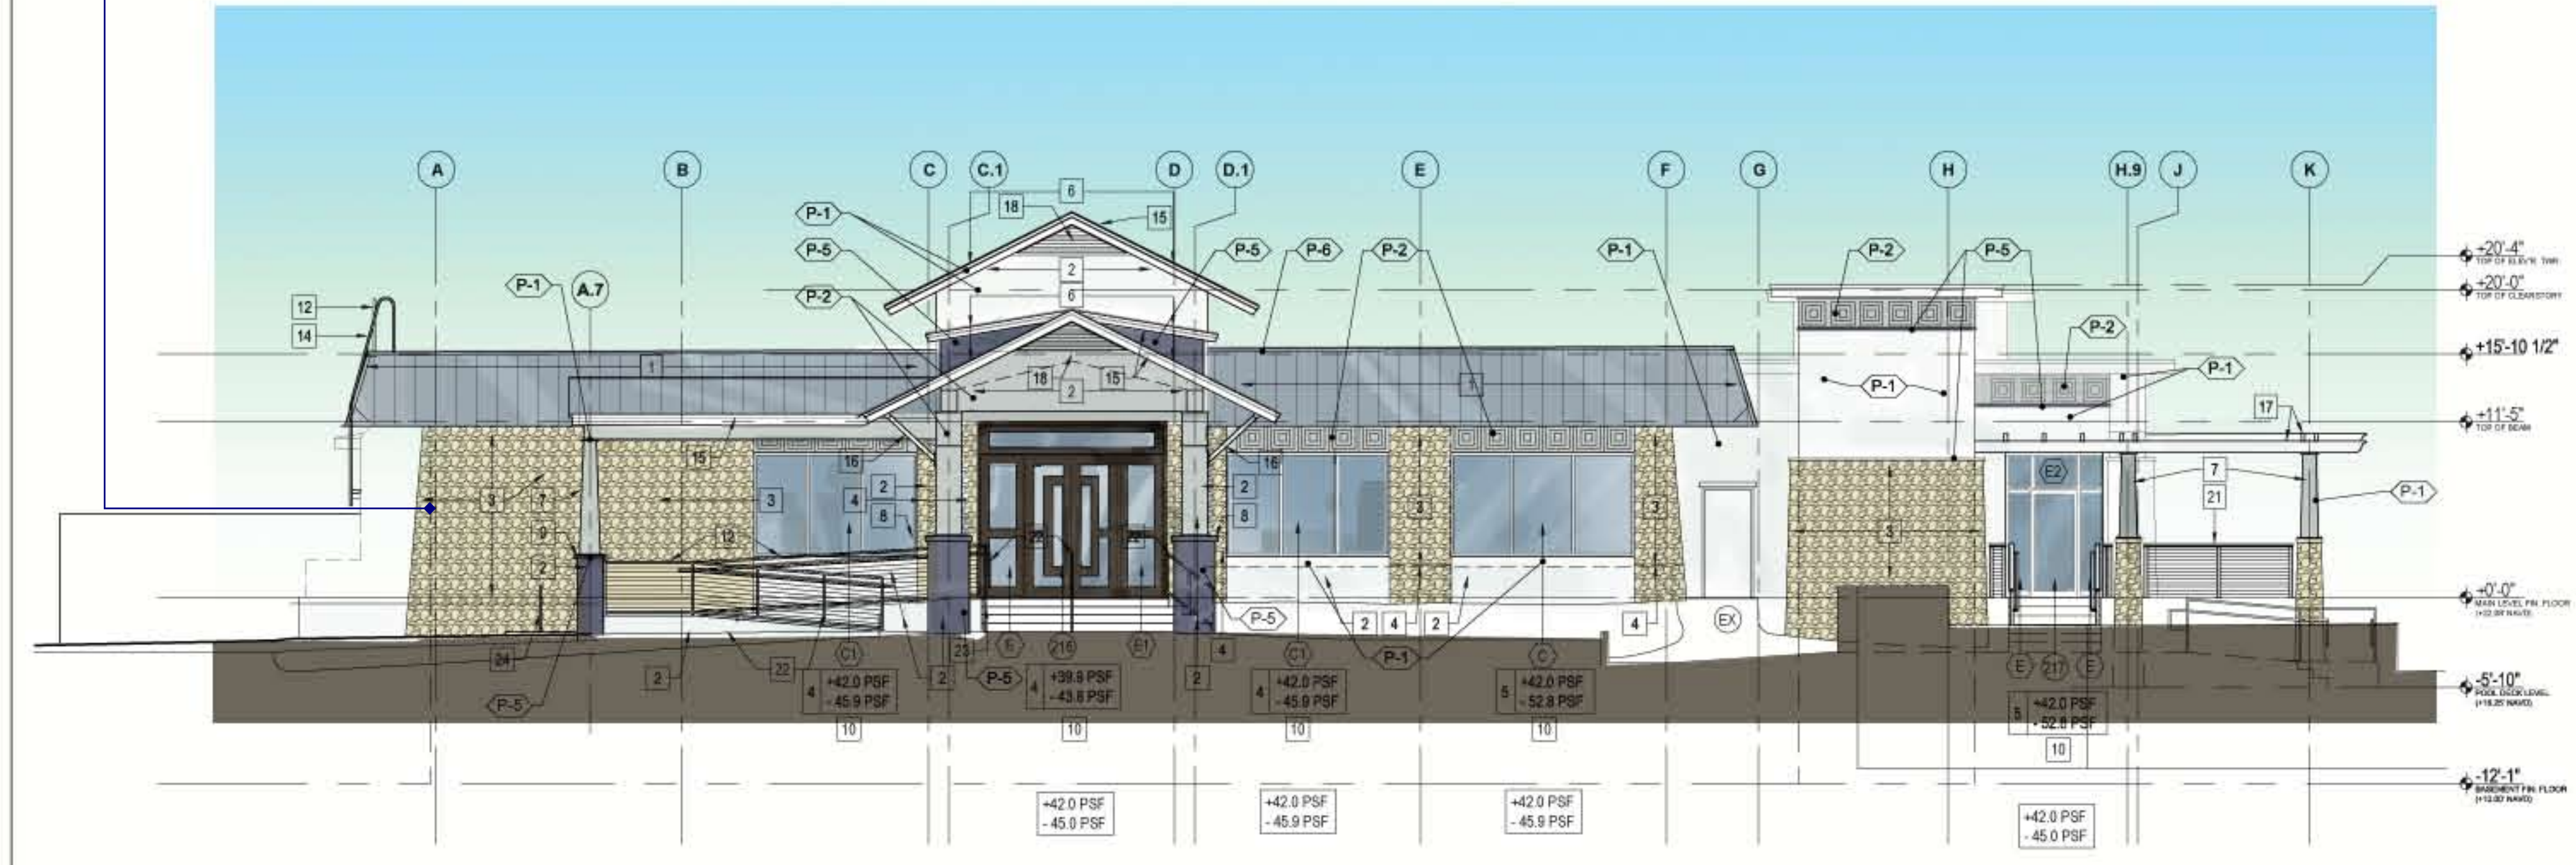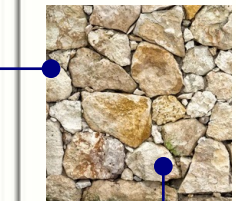


3 WEST ELEVATION - FRONT (STREET SIDE)
SCALE 1/8" = 1'-0"

PROPOSED ELEVATION NOTES:

- EXIST. MANSARD ROOF - GALV. MTL. ANGLE TRUSS FRAMING TO BE REPAIRED AS REQ'D, REFINISHED & REROOFED W/ FACTORY PAINTED STANDING SEAM MTL. ROOF SYSTEM. (SEE ROOF PLAN, SHT. A-110, SECTIONS ON SHT. A-120 & STRUCT. DWGS.)
- 5/8", 2-COAT SMOOTH STUCCO FINISH TO MATCH EXISTING. PATCH ALL NEWLY EXPOSED C.M.U. AREAS WITH SMOOTH STUCCO TO MATCH EXISTING. ALL STUCCO CRACKS TO BE POINTED, CLEANED & FILLED PRIOR TO PAINTING. ALL CONC. OR C.M.U. SURFACES TO RECEIVE LIQUID BONDING AGENT PRIOR TO STUCCO APPLICATION. EXTERIOR STUCCO FINISH TO EXTEND MIN. 12" BELOW GRADE (TYP. @ ENTIRE WALL PERIMETER.)
- EXISTING NATIVE CORAL RUBBLE STONE TO REMAIN.
- OWNER SUPPLIED NEW NATIVE CORAL RUBBLE STONE TO MATCH EXISTING. ANCHORED BACK TO OR NEW C.M.U. W/ ADJUSTABLE JOINT REINFORCEMENT @ 16" O.C. V. & PROVIDE GALV. MTL. SHELF ANGLE SUPPORT AS REQ'D.
- FILL OPENING W/ NEW C.M.U. INFILL AND 2-COAT STUCCO FINISH TO MATCH EXISTING WALL PLANE & FINISH.
- NEW STANDING SEAM PAINTED METAL ROOF SYSTEM OVER FIRE SHIELD BARRIER & MIN. (1) LAYER 30 lb FELT SECURED TO EXT. GRD. W/ D. SHEATHING OR DECKING. (SEE ROOF PLAN, SHT. A-120, NOTES & SECTIONS ON SHEET A-303 & STRUCT. DWGS.)
- EPOXY COATED, STRUCT. STL. TUBE COL. CONCEALED WITHIN SMOOTH TAPERED, DECORATIVE PRECAST CONC. COLUMN.
- 4" THK., 38" SQ., SMOOTH, TAPERED, DECORATIVE PRECAST CONC. COLUMN CAP.
- 2" THK., 24" SQ., SMOOTH, TAPERED, DECORATIVE PRECAST CONC. COLUMN CAP.
- NEW, ALUM. FRAMED EXTERIOR WINDOWS OR GLAZED DOORS SHALL BE LARGE MISSILE IMPACT RESISTANT, H.V.H.Z. WIND RESISTANT UNITS PER THEIR SUBMITTED N.O.A. HAVING LAMINATED, "LOW-E" GLAZING WITH A MIN. VLT OF 45% OR LESS. (COLOR WHITE, SEE WINDOW SCHED., SHT. A-601, OR DOOR SCHED., SHT. A-600)
- EXTERIOR DOORS SHALL BE LARGE MISSILE IMPACT RESISTANT, H.V.H.Z. WIND RESISTANT UNITS PER THEIR SUBMITTED N.O.A. ANY WITH GLAZING TO HAVE LAMINATED, "LOW-E" GLAZING WITH A MIN. VLT OF 45% OR LESS. (COLOR WHITE, SEE DOOR SCHED., SHT. A-600)
- 1 1/2" O.D. ALUMINUM SAFEGUARD AND/OR HAND RAIL. (SHOP DWGS. REQ'D.)
- NEW CONC. SERVICE STAIR, W/ 42" H SAFEGUARD & A.D.A. COMPLIANT HAND RAIL. (SEE STRUCT. DWGS.)
- NEW, PAINTED, ALUM. ROOF ACCESS LADDER. (SHOP DWGS. REQ'D.)
- CONT. PAINTED ALUM. DRIP EDGE (MATCH ROOFING SYSTEM & COLOR) ON CONT. P.T. 1x W/ NAILER OVER CONT. 1 1/2" x 10" SMOOTH AZEK (OR EQUAL) FASCIA @ PERIMETER OF SLOPED ROOF.
- CUSTOM DECORATIVE ALUM. ROOF BRACKET BY "SOUTH FLORIDA ALUMINUM" OR EQUAL W/ "KYNAR" FINISH. TO MATCH EXIST. POOL PAVILION ROOF BRACKETS. (COLOR WHITE, SHOP DWGS. REQ'D.)
- REPAIR AS NEEDED, DECORATIVE ALUM. TRELLIS BY "SOUTH FLORIDA ALUMINUM" OR EQUAL W/ "KYNAR" FINISH. (COLOR WHITE, SHOP DWGS. REQ'D.)
- DECORATIVE GABLE END FOAM LOUVERED VENTS BY "FOAM FACTORY" OR EQUAL W/ HARD-COAT FINISH. (COLOR WHITE, SHOP DWGS. REQ'D.)
- NEW, ALUM. FIXED WINDOW SHALL BE LARGE MISSILE IMPACT RESISTANT, H.V.H.Z. WIND RESISTANT UNITS PER THEIR SUBMITTED N.O.A. W/ "KYNAR" FINISH. (COLOR WHITE, SEE WINDOW SCHED., SHT. A-601, SHOP DWGS. REQ'D.)
- 4" HT. x 2" RAISED SMOOTH STUCCO BANDING W/ 2" x 1" LOWER BANDING. TYPICAL AT ALL PIERS. (COLOR WHITE)
- NEW 42" H "SUNRAIL" CABLE RAILING SYSTEM SAFEGUARD W/ "MICRO STAR" LED UNDERLIT CAP. HORIZ. STN. STL. CABLES TO REJECT A 4" DIA. SPHERE. SEE I.D. DWGS. FOR SPECS. (SHOP DWGS. REQ'D.)
- NEW "SUNRAIL" SYSTEM HANDRAIL W/ "MICRO STAR" LED UNDERLIT CAP (34" TO 38" ABOVE TREAD NOSING). SEE I.D. DWGS. FOR SPECS. (SHOP DWGS. REQ'D.)
- NEW, REBUILT CONC. STAIRS & A.D.A. COMPLIANT RAMP W/ THINSET, 3/4" DECORATIVE PORCELAIN TILE PLANK FINISH. SEE I.D. DWGS. FOR MANUF. STYLE & COLOR.
- NEW, ALUM. PIPE BICYCLE RACK (SEE CIVIL DWGS. FOR MANUF. & STYLE.)
- NEW 12"W x 36" T x 3" D BOLT-ON RECYCLED RUBBER LOADING DOCK BUMPERS.
- NEW, 48" H ALUM. PICKET GATE, W/ "KYNAR" FINISH. (COLOR WHITE, SHOP DWGS. REQ'D.)
- 4" T x 8" W THRU-WALL SCUPPER AT BASE OF WALL.
- 72" T (48" EXPOSED) x 6" DIA., CONC. FILLED STL. PIPE BOLLARD PAINTED OSHA YELLOW.


2 ELEVATION NOTES
SCALE N.T.S.

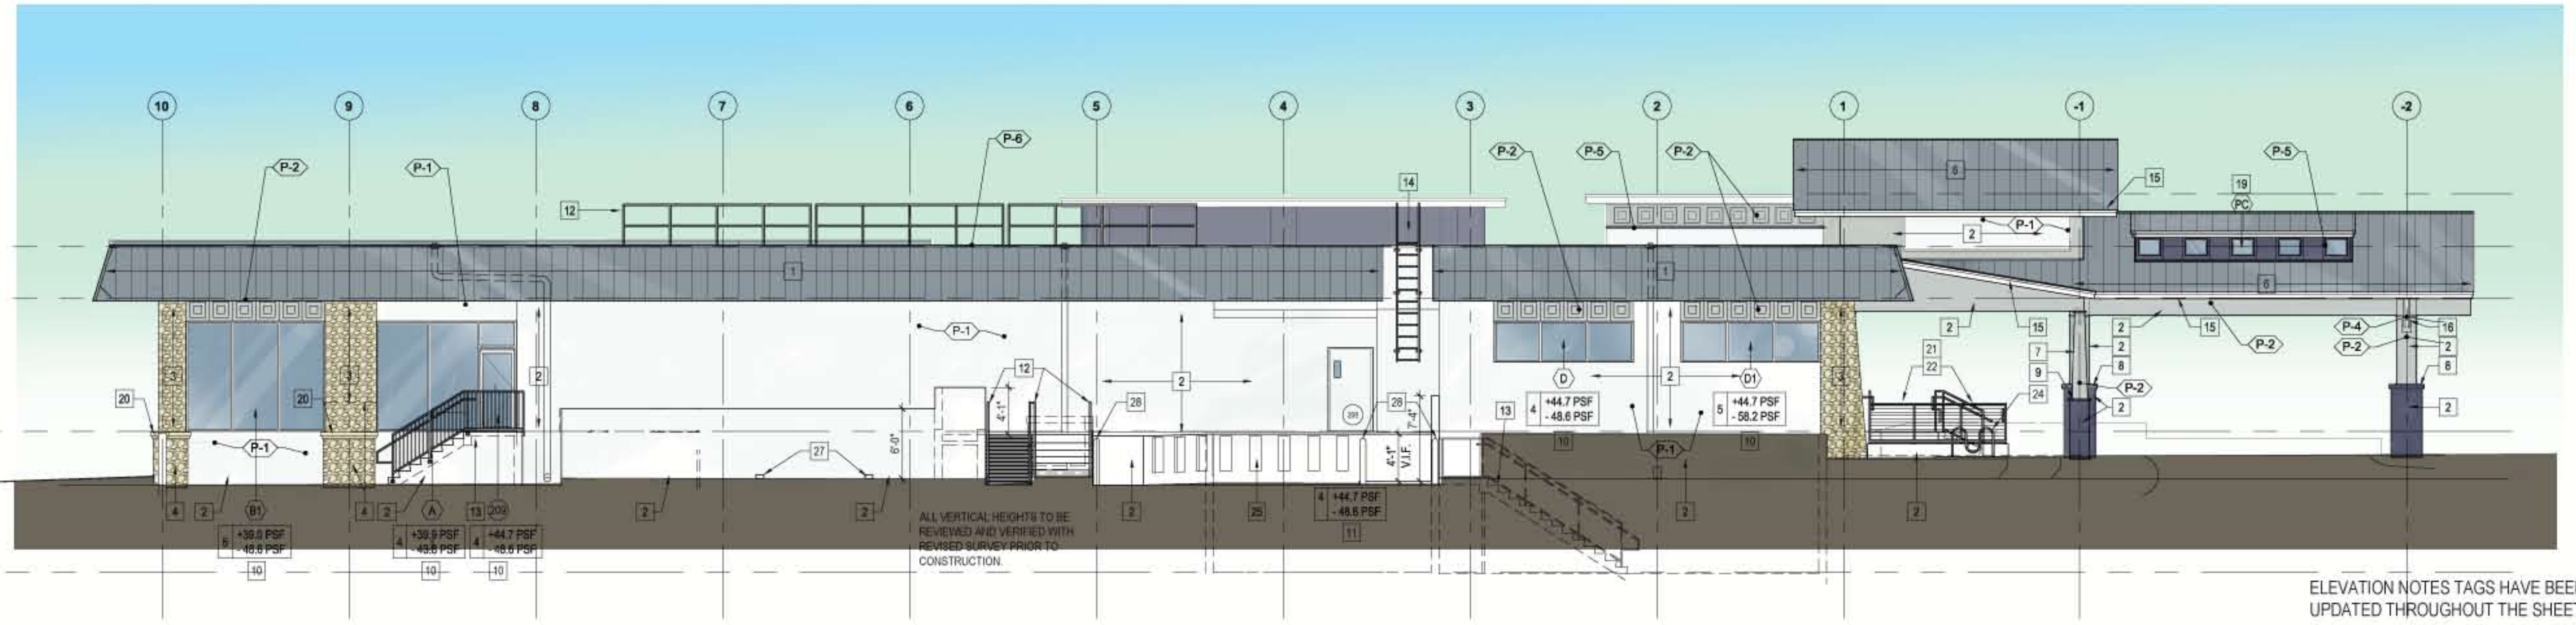


1 NORTH ELEVATION - LEFT SIDE
SCALE 1/8" = 1'-0"

ELEVATION NOTES TAGS HAVE BEEN
UPDATED THROUGHOUT THE SHEET.

NEW 42"H "SUNRAIL" CABLE RAILING SYSTEM
SAFEGUARD W/ "MICRO STAR" LED UNDERLIT CAP.
HORIZ. STN. STL. CABLES TO REJECT A 4" DIA. SPHERE.
W/ "SUNRAIL" SYSTEM HANDRAIL W/ "MICRO STAR" LED
UNDERLIT CAP (34" TO 38" ABOVE TREAD NOSING), OR
APPROVED EQUAL.
SEE I.D. DWG'S. FOR SPEC'S. (SHOP DWG'S REQ'D.)

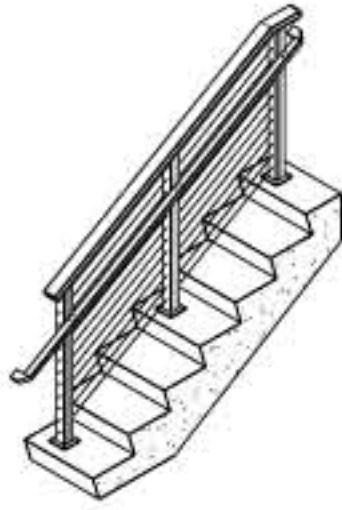


ISOMETRIC VIEW

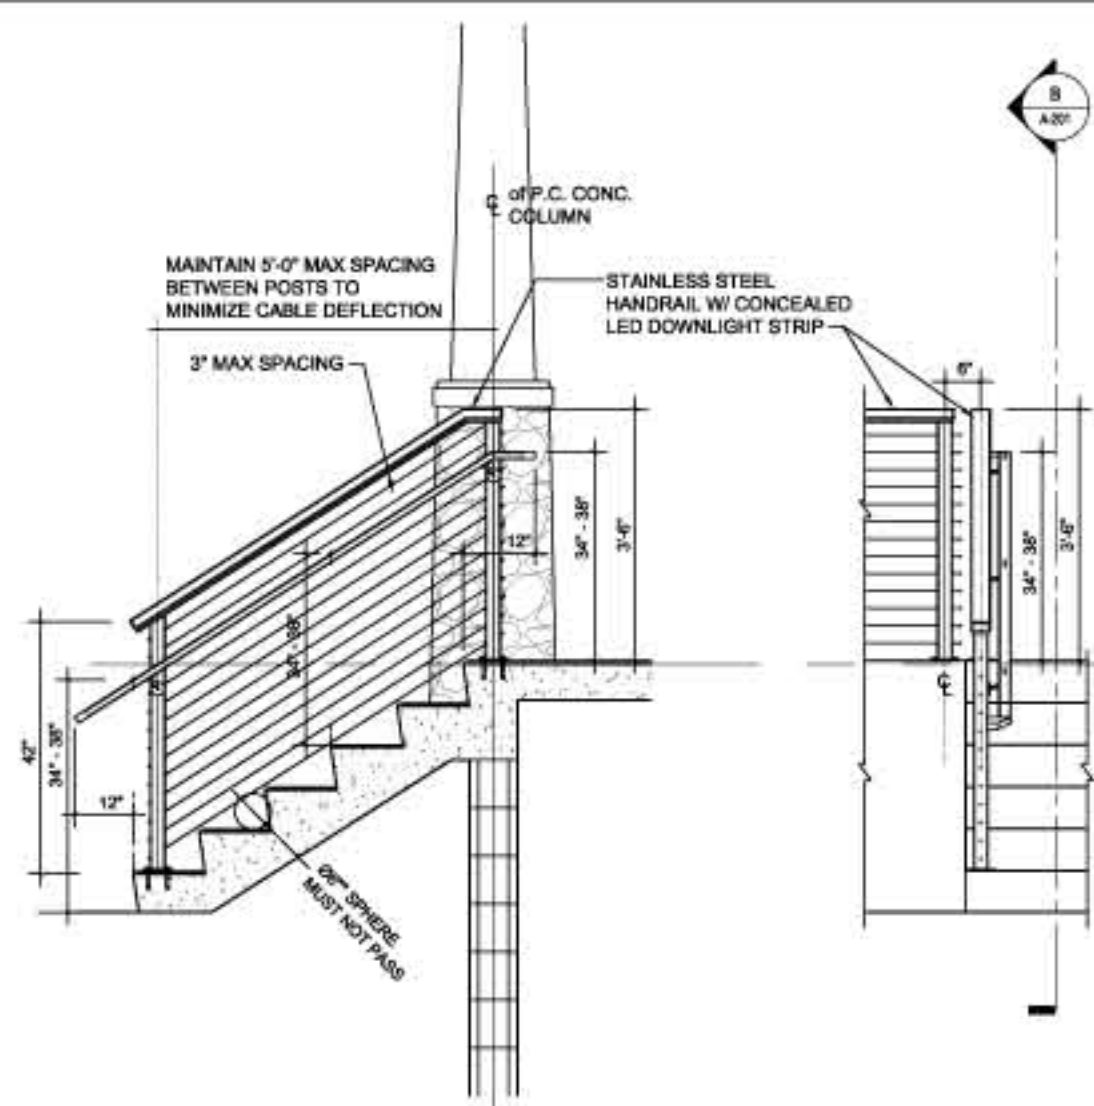


SECTION B

PARTIAL ELEVATION

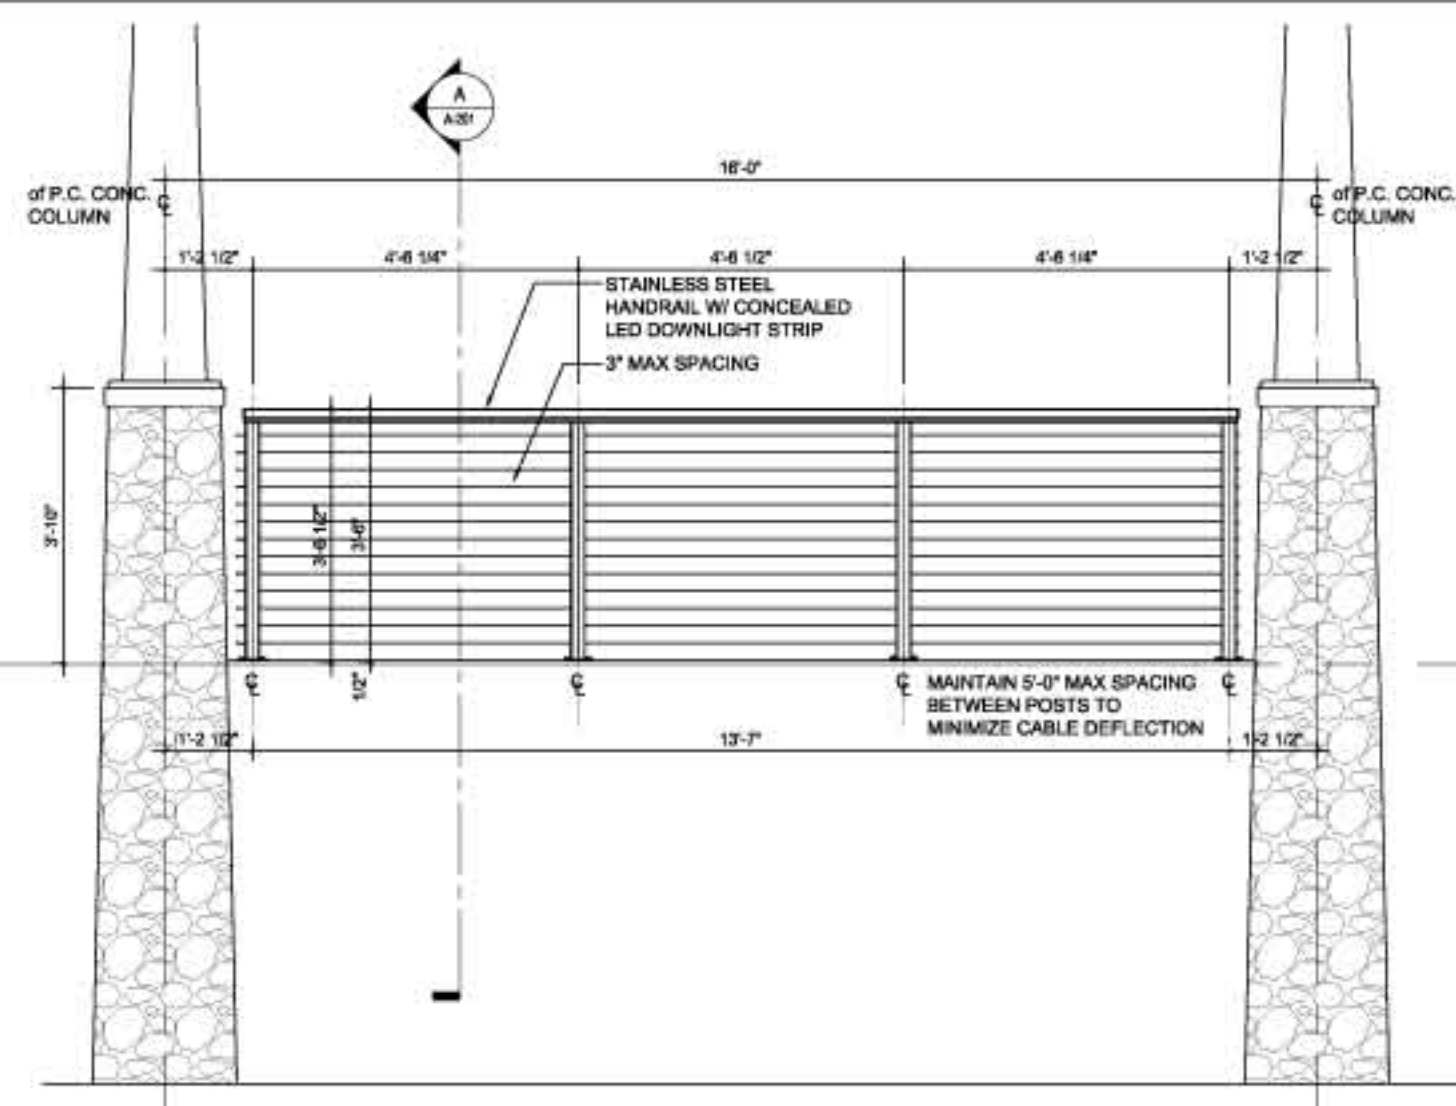

TYPICAL ELEVATION

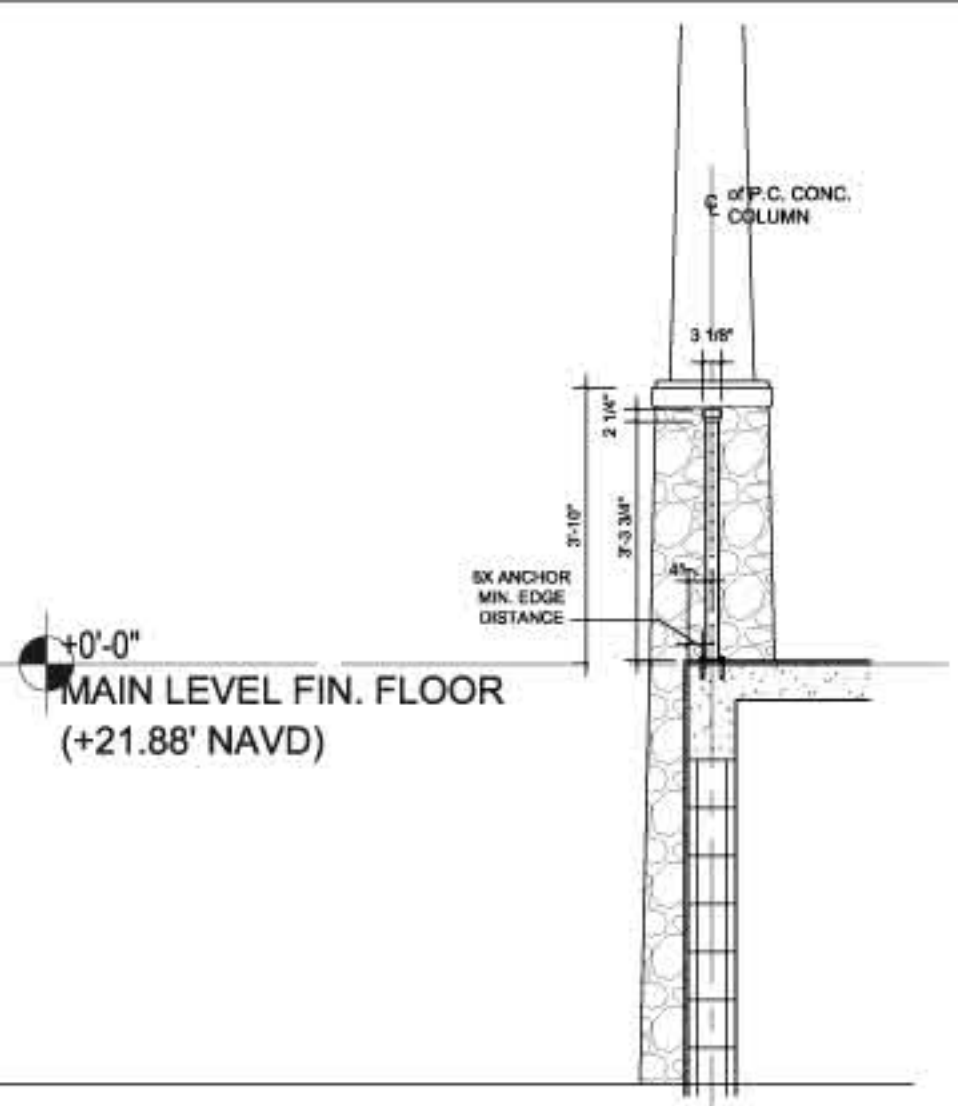


SECTION A

+0'-0"
MAIN LEVEL FIN. FLOOR
(+21.88' NAVD)

4 RAILING DETAILS - GRILLE ROOM TERRACE

SCALE 3/8" = 1'-0"

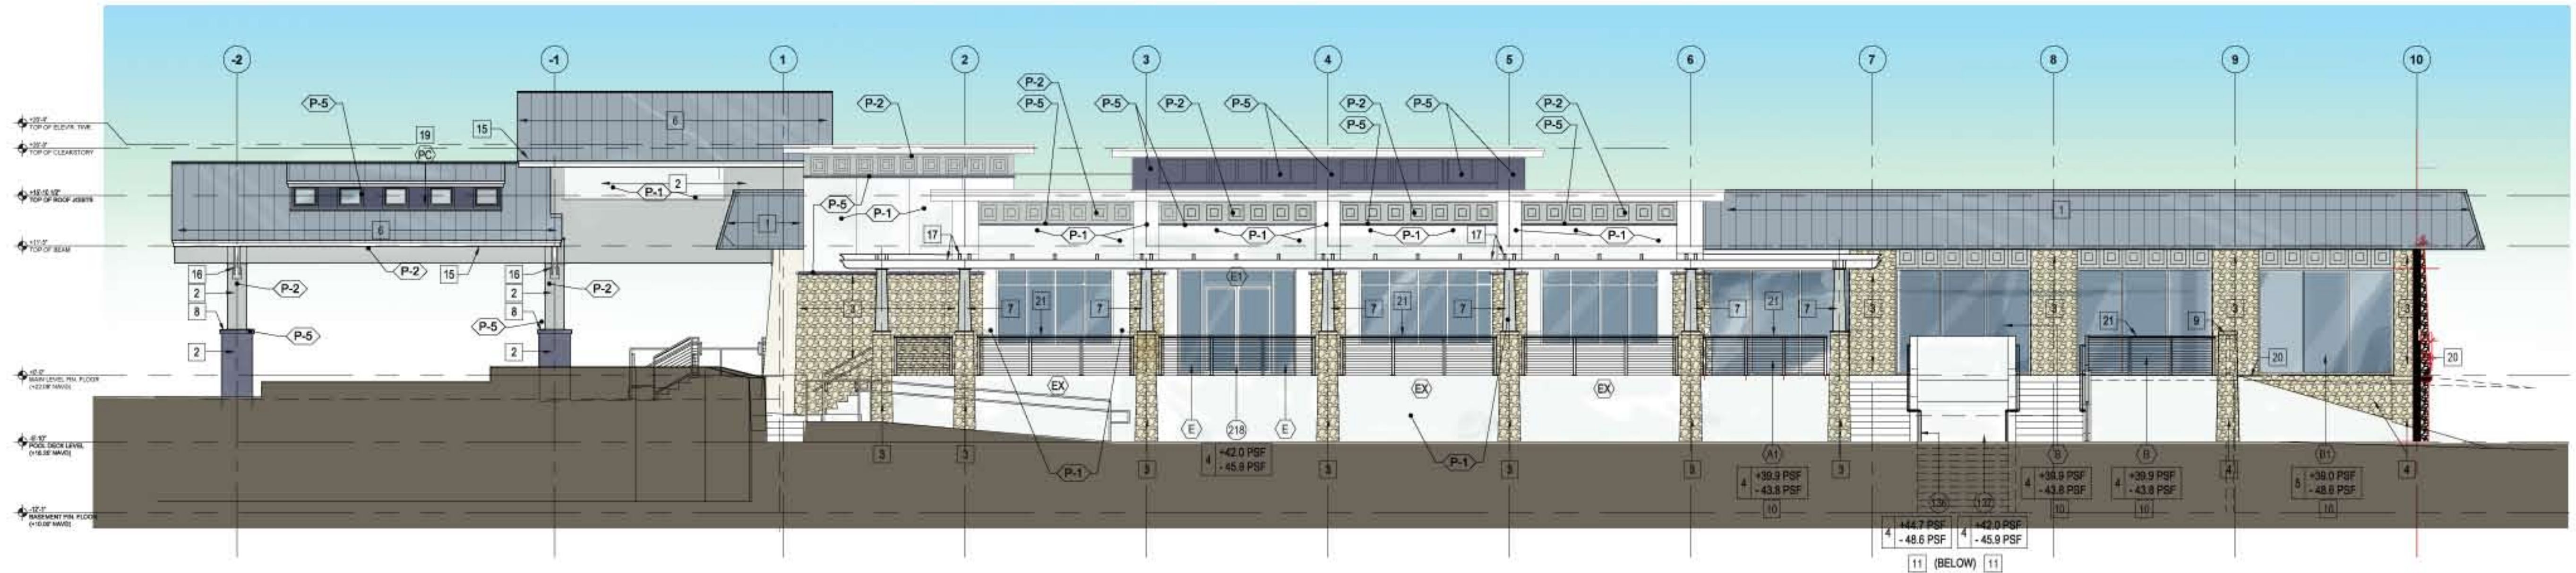


3 SOUTH ELEVATION - RIGHT SIDE

SCALE 1/8" = 1'-0"

PROPOSED ELEVATION NOTES:

- EXIST. MANSARD ROOF - GALV. MTL. ANGLE TRUSS FRAMING TO BE REPAIRED AS REQ'D. REFINISHED & ROOFOED W/ FACTORY PAINTED STANDING SEAM MTL. ROOF SYSTEM (SEE ROOF PLAN, SHT. A-110, SECTIONS ON SHT. A-120 & STRUCT. DWG'S.)
- 5/8" 2-COAT SMOOTH STUCCO FINISH TO MATCH EXISTING. PATCH ALL NEWLY EXPOSED C.M.U. AREAS WITH SMOOTH STUCCO TO MATCH EXISTING. ALL STUCCO CRACKS TO BE POINTED, CLEANED & FILLED PRIOR TO PAINTING. ALL CONC. OR C.M.U. SURFACES TO RECEIVE LIQUID BONDING AGENT PRIOR TO STUCCO APPLICATION. EXTERIOR STUCCO FINISH TO EXTEND MIN. 12" BELOW GRADE (TYP. @ ENTIRE WALL PERIMETER.)
- EXISTING NATIVE CORAL RUBBLE STONE TO REMAIN.
- OWNER SUPPLIED NEW NATIVE CORAL RUBBLE STONE TO MATCH EXISTING. ANCHORED BACK TO OR NEW C.M.U. W/ ADJUSTABLE JOINT REINFORCEMENT @ 18" O.C. V. & PROVIDE GALV. MTL. SHELF ANGLE SUPPORT AS REQ'D.
- FILL OPENING W/ NEW C.M.U. INFILL AND 2-COAT SMOOTH STUCCO FINISH TO MATCH EXISTING WALL PLANE & FINISH.
- NEW STANDING SEAM PAINTED METAL ROOF SYSTEM OVER FIRE SHIELD BARRIER & MIN. (1) LAYER 30 lb FELT SECURED TO EXT. GRD. WD. SHEATHING OR DECKING (SEE ROOF PLAN, SHT. A-120, NOTES & SECTIONS ON SHEET A-303 & STRUCT. DWG'S.)
- EPOXY COATED, STRUCT. STL. TUBE COL. CONCEALED WITHIN SMOOTH TAPERED, DECORATIVE PRECAST CONC. COLUMN.
- 4" THK. 36" SQ. SMOOTH, TAPERED, DECORATIVE PRECAST CONC. COLUMN CAP.
- 2" THK. 24" SQ. SMOOTH, TAPERED, DECORATIVE PRECAST CONC. COLUMN CAP.
- NEW, ALUM. FRAMED EXTERIOR WINDOWS OR GLAZED DOORS SHALL BE LARGE MISSILE IMPACT RESISTANT, H.V.H.Z. WIND RESISTANT UNITS PER THEIR SUBMITTED N.O.A. HAVING LAMINATED, "LOW-E" GLAZING WITH A MIN. VLT OF 45% OR LESS. (COLOR WHITE, SEE WINDOW SCHED., SHT. A-601, OR DOOR SCHED., SHT. A-600)
- EXTERIOR DOORS SHALL BE LARGE MISSILE IMPACT RESISTANT, H.V.H.Z. WIND RESISTANT UNITS PER THEIR SUBMITTED N.O.A. ANY WITH GLAZING TO HAVE LAMINATED, "LOW-E" GLAZING WITH A MIN. VLT OF 45% OR LESS. (COLOR WHITE, SEE DOOR SCHED., SHT. A-600)
- 1 1/2" O.D. ALUMINUM SAFEGUARD AND/OR HAND RAIL (SHOP DWG'S. REQ'D.)
- NEW CONC. SERVICE STAIR, W/ 42" H SAFEGUARD & A.D.A. COMPLIANT HAND RAIL (SEE STRUCT. DWG'S.)
- NEW, PAINTED, ALUM. ROOF ACCESS LADDER (SHOP DWG'S. REQ'D.)
- CONT. PAINTED ALUM. DRIP EDGE (MATCH ROOFING SYSTEM & COLOR) ON CONT. P.T. 1x WD NAILER OVER CONT. 1 1/2" x 10" SMOOTH "AZEK" (OR EQUAL) FASCIA @ PERIMETER OF SLOPED ROOF.
- CUSTOM DECORATIVE ALUM. ROOF BRACKET BY "SOUTH FLORIDA ALUMINUM" OR EQUAL W/ "KYNAR" FINISH, TO MATCH EXIST. POOL PAVILION ROOF BRACKETS. (COLOR WHITE, SHOP DWG'S. REQ'D.)
- REPAIR AS NEEDED, DECORATIVE ALUM. TRELLIS BY "SOUTH FLORIDA ALUMINUM" OR EQUAL W/ "KYNAR" FINISH. (COLOR WHITE, SHOP DWG'S. REQ'D.)
- DECORATIVE CABLE END FOAM LOUVERED VENTS BY "FOAM FACTORY" OR EQUAL W/ HARD-COAT FINISH. (COLOR WHITE, SHOP DWG'S. REQ'D.)
- NEW, ALUM. FIXED WINDOW SHALL BE LARGE MISSILE IMPACT RESISTANT, H.V.H.Z. WIND RESISTANT UNITS PER THEIR SUBMITTED N.O.A. W/ "KYNAR" FINISH. (COLOR WHITE, SEE WINDOW SCHED., SHT. A-601, SHOP DWG'S. REQ'D.)
- 4" HT. x 2" RAISED SMOOTH STUCCO BANDING W/ 2" x 1" LOWER BANDING. TYPICAL AT ALL PIERS. (COLOR WHITE)
- NEW 42"H "SUNRAIL" CABLE RAILING SYSTEM SAFEGUARD W/ "MICRO STAR" LED UNDERLIT CAP. HORIZ. STN. STL. CABLES TO REJECT A 4" DIA. SPHERE. SEE I.D. DWG'S. FOR SPEC'S. (SHOP DWG'S. REQ'D.)
- NEW "SUNRAIL" SYSTEM HANDRAIL W/ "MICRO STAR" LED UNDERLIT CAP (34" TO 38" ABOVE TREAD NOSING). SEE I.D. DWG'S. FOR SPEC'S. (SHOP DWG'S. REQ'D.)
- NEW, REBUILT CONC. STAIRS & A.D.A. COMPLIANT RAMP W/ THINSET, 3/2" DECORATIVE PORCELIN TILE PLANK FINISH. SEE I.D. DWG'S. FOR MANUF., STYLE & COLOR.
- NEW, ALUM. PIPE BICYCLE RACK (SEE CIVIL DWG'S. FOR MANUF. & STYLE)
- NEW 12"W x 36"T x 3"D BOLT-ON RECYCLED RUBBER LOADING DOCK BUMPERS
- NEW, 48"H ALUM. PICKET GATE, W/ "KYNAR" FINISH. (COLOR WHITE, SHOP DWG'S. REQ'D.)
- 4" T x 8" W THRU-WALL SCUPPER AT BASE OF WALL.
- 72" T (48" EXPOSED) x 6" DIA., CONC. FILLED STL. PIPE BOLLARD PAINTED OSHA YELLOW.

- NEW, REBUILT CONC. STAIRS & A.D.A. COMPLIANT RAMP W/ THINSET, 3/2" DECORATIVE PORCELIN TILE PLANK FINISH. SEE I.D. DWG'S. FOR MANUF., STYLE & COLOR.
- NEW, ALUM. PIPE BICYCLE RACK (SEE CIVIL DWG'S. FOR MANUF. & STYLE)
- NEW 12"W x 36"T x 3"D BOLT-ON RECYCLED RUBBER LOADING DOCK BUMPERS
- NEW, 48"H ALUM. PICKET GATE, W/ "KYNAR" FINISH. (COLOR WHITE, SHOP DWG'S. REQ'D.)
- 4" T x 8" W THRU-WALL SCUPPER AT BASE OF WALL.
- 72" T (48" EXPOSED) x 6" DIA., CONC. FILLED STL. PIPE BOLLARD PAINTED OSHA YELLOW.

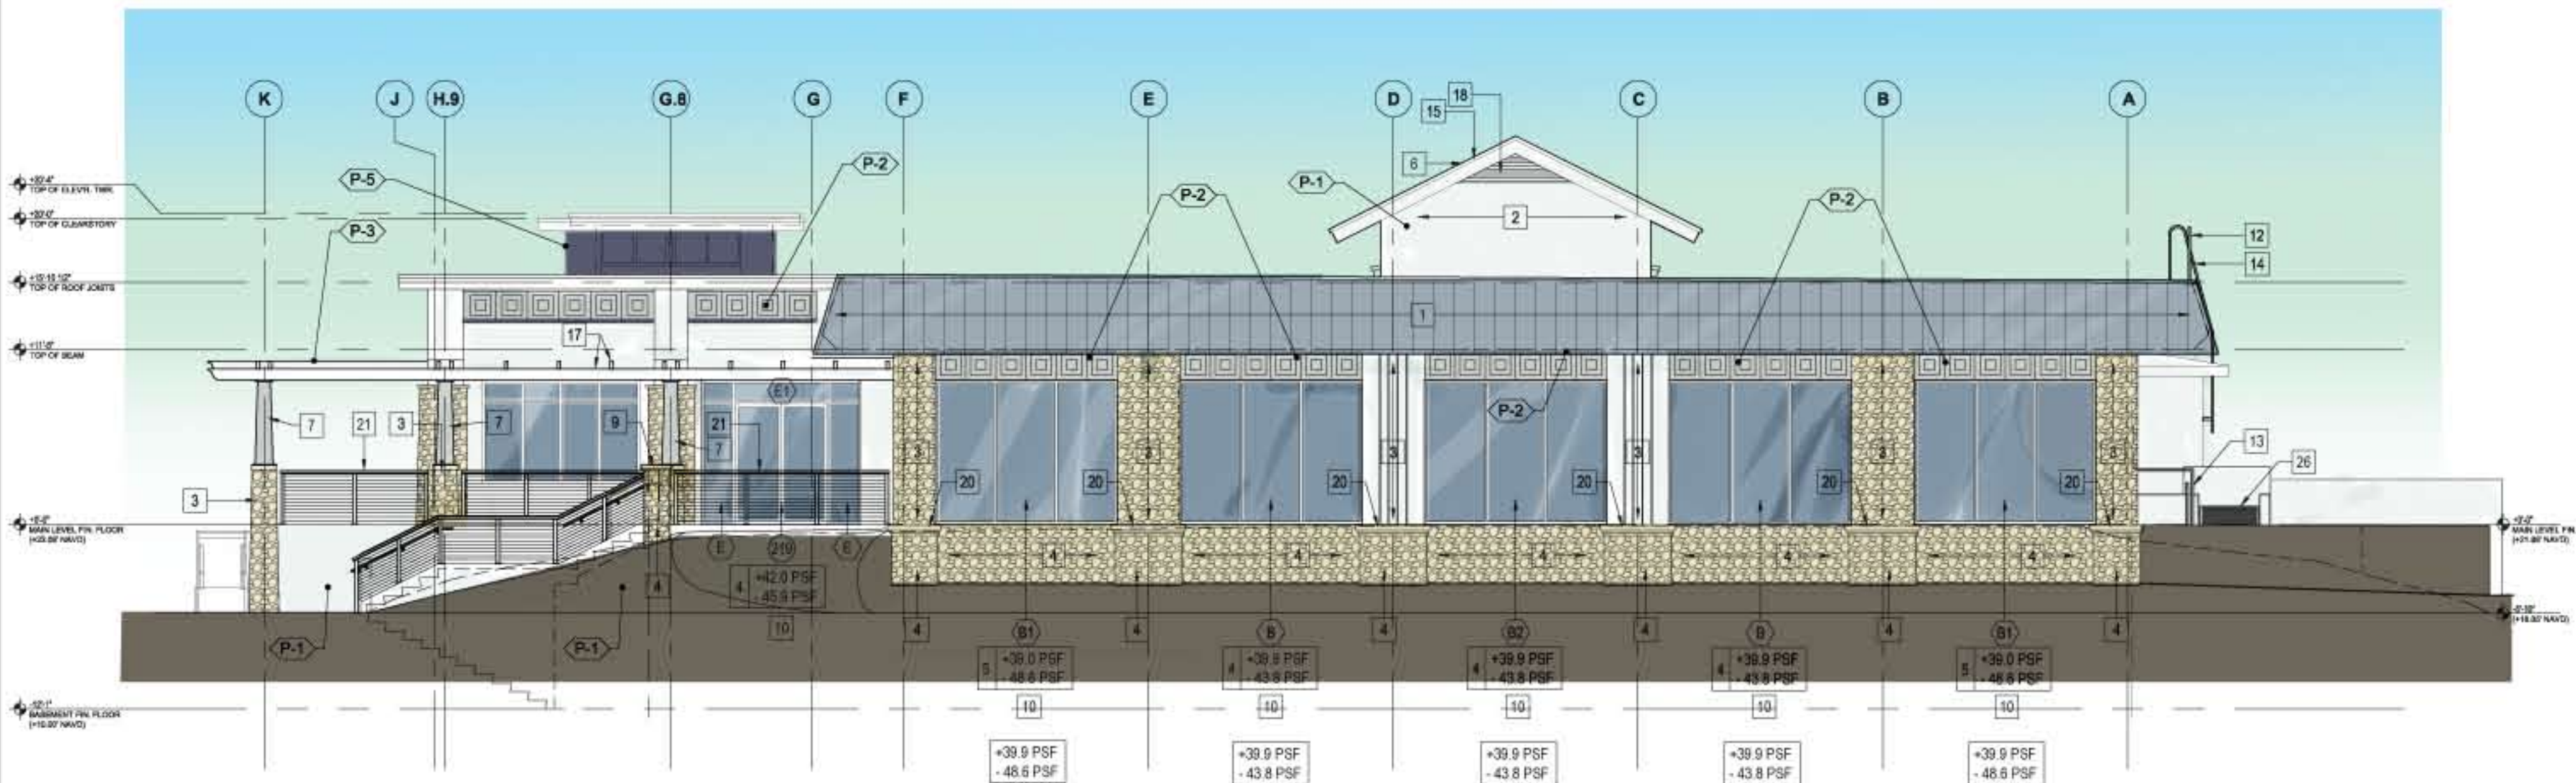

ELEVATION NOTES TAGS HAVE BEEN
UPDATED THROUGHOUT THE SHEET.

4 ELEVATION NOTES

SCALE N.T.S.

1 EAST ELEVATION - OCEAN SIDE

SCALE 1/8" = 1'-0"

SIGNATURE
REINALDO A. GOMEZ
ARCHITECT

CONSULTANTS:

PROJECT NAME:

EXTERIOR & INTERIOR
RENOVATION
DELRAY BEACH CLUB
2001 South Ocean Blvd.
Delray Beach, FL

REVISIONS		
02/12/21	INFORMATION	CLARIFICATION
02/19/21	INFORMATION	CLARIFICATION
05/28/21	FIELD COORD.	
06/11/21	OWNER REVISION	
07/23/21	OWNER REVISION	
08/11/21	OWNER REVISION	
10/04/21	OWNER REVISION	

DATE 12-18-20
PERMIT REVIEW SET

DRAWN: AES REVIEW: EL

SCALE AS NOTED

DRAWING TITLE:
PROPOSED BUILDING
ELEVATIONS

SHEET No:

A-201