



## *Development Services Department*

### **BOARD ACTION REPORT – APPEALABLE ITEM**

**Project Name:** IPIC Sign Program  
**Project Location:** 50 SE 5<sup>th</sup> Avenue  
**Request:** Approval of an Amendment to the Sign Program  
**Board:** Site Plan Review and Appearance Board  
**Meeting Date:** January 9, 2019

**Board Action:**

Approved (6-0 Annie Adkins Roof absent) the amendment to the sign program for IPIC/4<sup>th</sup> and 5<sup>th</sup> as presented.

**Project Description:**

The project area consists of portions of Lots 7 and 10, and all of Lots 8 & 9, and 14 through 18, Block 101 Town of Linton, together with a portion of the north/south alley.

At its meeting of September 26, 2018, the Site Plan Review and Appearance Board approved a Master Sign Program as presented.

The applicant made some minor adjustments to the approved sign program that included a rebranding of the IPIC logo, the reduction of the projecting signs from three to one and the addition of a parking sign over the west elevation.

**Staff Recommendation:**

Approve

**Board Comments:**

none

**Public Comments:**

none

**Associated Actions:**

N/A

**Next Action:**

The SPRAB action is final unless appealed by the City Commission.



# SITE PLAN REVIEW AND APPEARANCE BOARD STAFF REPORT

## DEVELOPMENT SERVICES DEPARTMENT

100 NW 1<sup>ST</sup> AVENUE, DELRAY BEACH, FLORIDA 33444

PLANNING & ZONING DIVISION: (561) 243-7040 • BUILDING DIVISION: (561) 243-7200

### SITE PLAN REVIEW AND APPEARANCE BOARD

Meeting: January 9, 2019

File No.: (2019-080)

Application Type: Amendment to Master Sign Program

#### General Data:

Agent: Jones Signs

Applicant: Fourth and Fifth

#### Owner:

Location: 50 SE 5<sup>th</sup> Avenue

PCN: 12-43-46-16-N9-001-0000

Property Size: 1.59 Acres

FLUM: CC (Central Core)

Zoning: CBD (Central Business District)

#### Adjacent Zoning:

- CBD (North)
- CBD (West)
- CBD (South)
- CBD (East)

Existing Land Use: Former municipal library and Chamber of Commerce offices, and surface parking lot

Proposed Land Use: Movie theater and Retail



#### Item before the Board:

The action before the Board is for the approval of an amendment to the Master Sign Program for the IPIC and Fourth and Fifth building.

#### Recommendation

Move approval of the Amendment to the Master Sign Program for (2019-080) Ipic/Fourth and Fifth building located at 50 Se 5<sup>th</sup> Avenue, based upon positive findings to LDR Section 4.6.7(F)(2)(b).

#### Background:

The project area consists of portions of Lots 7 and 10, and all of Lots 8 & 9, and 14 through 18, Block 101 Town of Linton, together with a portion of the north/south alley (subsequently abandoned) that has been approved and is subject to conditions. The properties contain the former municipal library that was built in 1969 and the former Chamber of Commerce office that was built in 1948.

In 2015, a Class V Site Plan, Landscape Plan and Architectural elevations were approved to demolish all existing buildings on site and construct a commercial development that includes a movie theater, retail, and office space, located between SE 5th Avenue and SE 4th Avenue.

At its meeting of September 26, 2018, the Site Plan Review and Appearance Board approved a Master Sign Program as presented.

Now before the board is an amendment to the Master Sign Program with the addition and removal of signs.

Attached is the proposed program.

#### Project Planner:

Jennifer Buce, Assistant Planner;  
[buce@mydelraybeach.com](mailto:buce@mydelraybeach.com),  
561-243-7138

#### Review Dates:

January 9, 2018

#### Attachments:

1. Sign Attachments



The current program consists of:

#### East Elevation

The east elevation is on SE 5<sup>th</sup> Avenue (Federal Hwy) and will function as the front of the building. Signs included on the east elevation are a building identification, 4<sup>th</sup> and 5<sup>th</sup> sign, one IPIC wall signs and two projecting signs.

#### West Elevation

The west elevation is on SE 4<sup>th</sup> Avenue and will function as the secondary front. Signs included on this elevation are a 4<sup>th</sup> and 5<sup>th</sup> identification sign and three tenant signs.

#### North Elevation

The north elevation provides access to the parking garage and retail bays. Signs included on this elevation are two tenant signs, one wall mounted wayfinding sign identifying the parking garage and one projecting sign and two wall signs identifying the movie theatre "IPIC."

The changes consists of the removal of the blade signs and the addition of a new blade sign on the north elevation that is illuminated; 32 SF aluminum cube with routed push thru IPIC logo letters, a new 33 SF parking sign on the west elevation identical to the approved north elevation parking identification sign, IPIC logo wall sign, internally illuminated in purple and red; 196 SF on the north elevation; and a 25 SF IPIC logo wall sign located internal to the site in the valet area.

#### Master Sign Analysis

##### LDR SECTION 4.6.7(F)(2)(b) Master Sign Program

A Master Sign Program is to be used when the development of a project is of such a scale or character that the normal application of the design and/or aesthetic standards of Subsections (D) and (E), respectfully, will not result in an effective sign program and signing more permissive than said standards is necessary. Approval of a Master Sign Program may include the automatic granting of waivers and or adjustments to the provisions of Subsections (D) and (E) provided the intent of the sign code is maintained and the character of the community and neighborhood is not diminished.

The Master Sign Program allows for the automatic granting of waivers and or adjustments to the provisions of Subsection (D) an (E) provided the intent of the sign code is maintained and the character of the community and neighborhood is not diminished. It was noted in the first request that the sizes of the sign exceed the size requirement and the number of allowed signs on an elevation. In addition, pursuant to LDR 4.6.7(E)(1)(b) Projecting Sign shall not have more than two faces. The proposed projecting sign is designed as a cube with four sides. Although the sign is designed as a cube the sign measures 32 SF which is proportionally small for the size of the building that it will be placed on. The changes in the signs will not diminish or affect the character of the neighborhood as less signage has been requested in size.

The Amendment to the Master Sign will be an asset to the downtown community; In the future if additional signage is incorporated, further review by the board will be required.


Given the review provided above, Staff recommends approval of the amendment to the Master Sign Program for IPIC/4<sup>th</sup> and 5<sup>th</sup>.

#### Alternative Actions

- A. Continue with direction
- B. Move approval of the amendment to the Master Sign Program (2019-080) for **50 SE 5<sup>th</sup> Avenue** based upon positive findings to LDR Section 4.6.7(F)(2)(b).
- C. Move denial of the amendment to the Blanket Sign Program (2019-080) for **50 SE 5<sup>th</sup> Avenue** based upon failure to make positive finding to LDR Section 4.6.7(F)(2)(b).

4<sup>th</sup>  
&  
5<sup>th</sup>  
DELRAY

## SITEPLAN

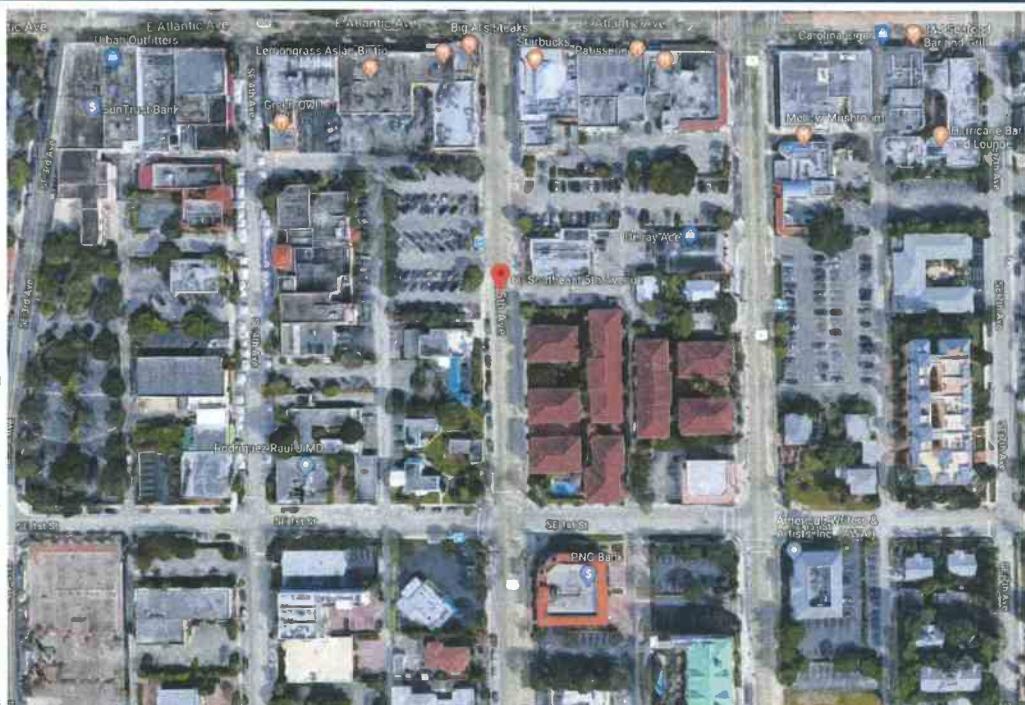

N.T.S.

## WORK SCOPE

- B.1 D/F ILLUMINATED BLADE SIGN (Qty 1)
- L.1 S/F FACE & SIDE ILLUMINATED LETTERS (Qty 1)
- L.4 S/F FACE & SIDE ILLUMINATED RACEWAY MOUNTED LETTERS (Qty 2)
- L.5 S/F HALO LIT CHANNEL LETTERS (Qty 2)
- L.6 S/F FACE LIT/SIDE LIT CHANNEL RETAIL TENANT LETTERS (Qty TBD)
- L.7 S/F FACE LIT/SIDE LIT CHANNEL LETTERS ON DISC (QTY 2)
- L.8 S/F FACE AND SIDE LIT CHANNEL LETTERS (INSIDE VALET) (Qty 1)


## CODE ALLOWANCE

#### CODE INFORMATION..

<b>JONES SIGN</b> Your Vision. Accomplished. WWW.JONESSIGN.COM		JOB # 234517-R11 DATE 01.04.2018 RECEIVED BY A. Rocco MAILED BY K. Kay PHOTO BY Jeff Castle			11 12.12.18 JP CUSTOMER REQUESTS NEW LOGOS		CLIENT APPROVAL DATE		iPic - 4th & 5th Delray 60 SE 5th Ave. Delray Beach, FL 33483		SHEET NUMBER 0.0
							LANDLORD APPROVAL DATE				
							OC				DESIGN PHASE CONCEPTUAL

This is an original, unpublished drawing by Jones Sign Co. It is for your personal use in connection with a project being planned for you by JONES SIGN. It is not to be shown to anyone outside of your organization nor is it to be used, reproduced, copied or exhibited in any fashion. Use of the design or the salient elements of this design in any project done by any other company without the express written permission of JONES SIGN is a violation of law and can result in a civil forfeiture of up to 25% of the purchase price of the sign. JONES SIGN will endeavor to closely match colors, but we cannot guarantee exact match due to varying compatibility of substrate materials and any paints used. All sizes and dimensions are illustrative for client's conception of project and are not to be understood as being exact size or exact scale.

## SITE PLANS

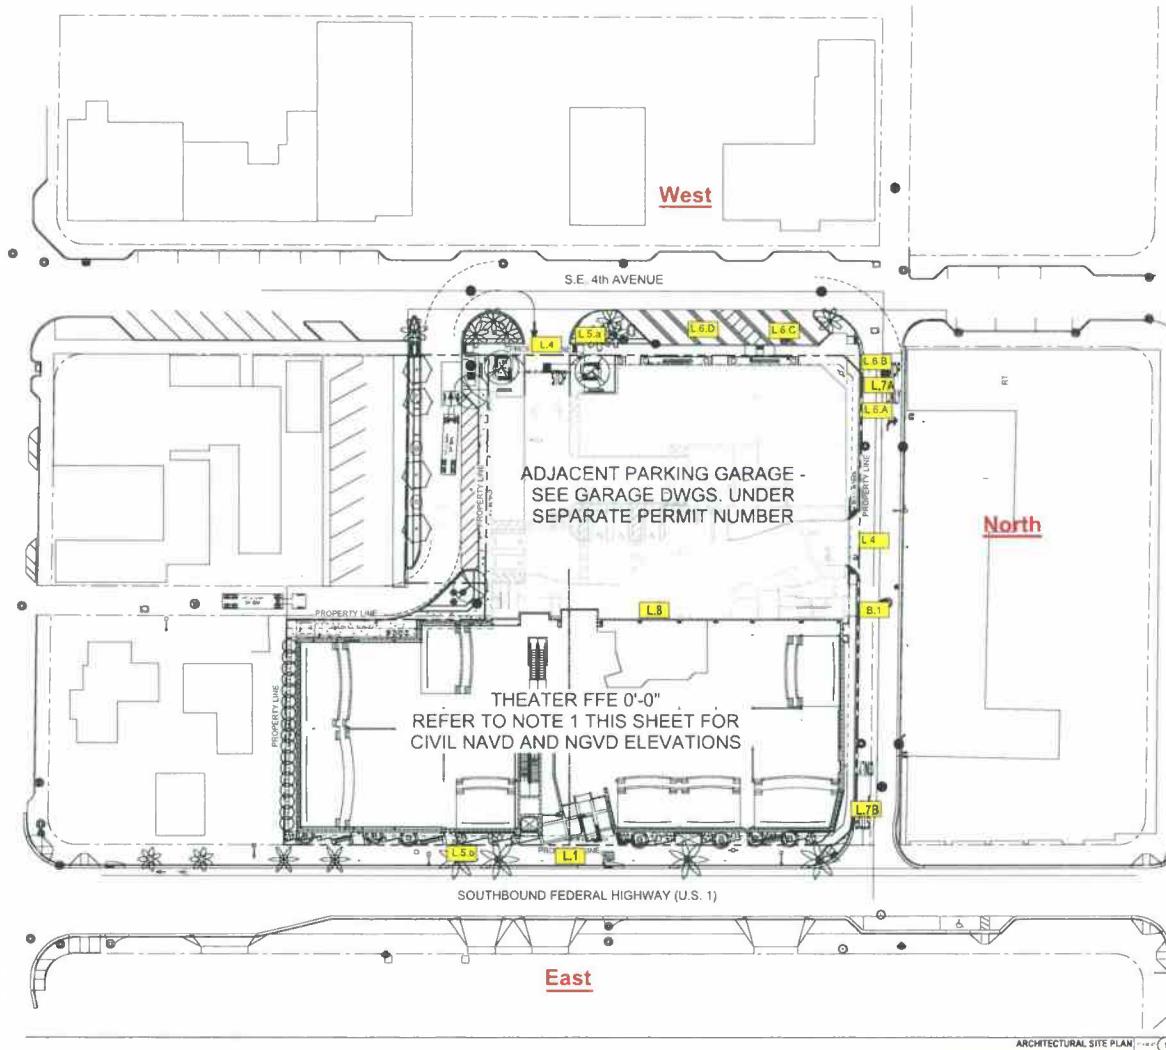

**JONES SIGN**  
Your Vision. Accomplished.  
[WWW.JONESSIGN.COM](http://WWW.JONESSIGN.COM)

JOB # 234517-R11  
DATE 01.04.2018  
DESIGNER A. Rocco  
SALESMAN K. Kay  
PROJECTOR Jeff Castle

## 11 12.12.16 JP CUSTOMER REDLINES NEW LOGOS

### CLIENT APPROVAL

DATA


IPIC

iPic - 4th & 5th Delray  
60 SE 5th Ave.  
Delray Beach, FL 33483

SHEET NUMBER  
0.1

## B.1 D/F ILLUMINATED BLADE SIGN (Qty 1)

SQUARE FOOTAGE 16 PER SIDE

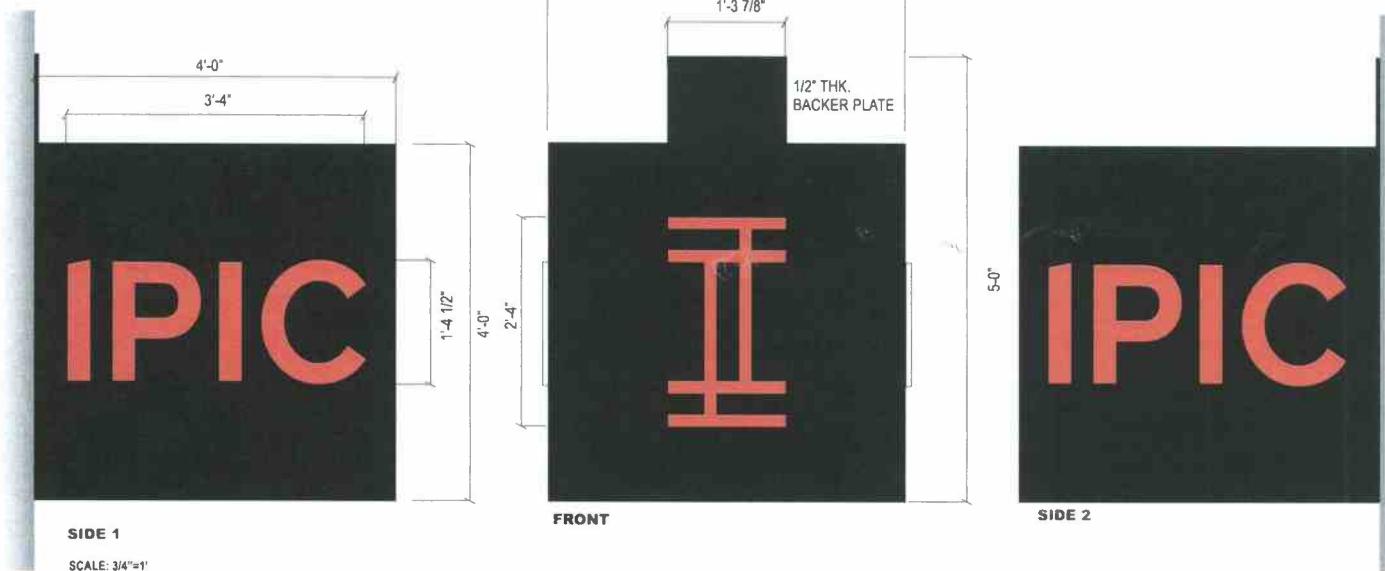

### B D/F Blade Sign Detail

1. ALUMINUM CUBE BLADE SIGN WITH ROUTED PUSH-THRU P-1  
IPIC LOGO ON OPPOSITE SIDES WHITE ACRYLIC WITH DP-1  
APPLIED 1ST SURFACE - NEW IPIC LOGO DESIGN ON FRONT OF CUBE  
2. 1/2" THICK BACKER PLATE

**COLORS/FINISHES**


■	A-1	WHITE ACRYLIC
■	P-1	MP BLACK
■	DP-1	MATCH TO PMS 178C

<b>JONES SIGN</b> Your Vision. Accomplished. WWW.JONESSIGN.COM	JOB # 234517-R11 DATE 01.04.2018 DESIGNER A. Rocco SALESPER K. Kay PHOTOGRPHER Jeff Castle	11 12.12.18 JP CUSTOMER REDLINES NEW LOGOS	CLIENT APPROVAL LANDLORD APPROVAL QC	DATE DATE DATE	<b>IPIC</b>	iPic - 4th & 5th Delray 60 SE 5th Ave. Delray Beach, FL 33483	SHEET NUMBER 1.0
--	--	--	--	----------------------	-------------	---	---------------------

This is an original unpublished drawing by Jones Sign Co., Inc. It is for your personal use in conjunction with a project being planned for you by JONES SIGN. It is not to be shown to anyone outside of your organization, nor is it to be used, reproduced, copied or exhibited in any fashion. Use of this design or the salient elements of this design in any sign done by any other company, without the express written permission of JONES SIGN, is forbidden by law and carries a civil forfeiture of up to 25% of the purchase price of the sign. JONES SIGN will endeavor to closely match colors, including PMS, where specified. We cannot guarantee exact matches due to varying compatibility of surface materials and paints used. All sizes and dimensions are illustrated for client's conception of project and are not to be understood as being exact size or exact scale.


**L.1 S/F FACE & SIDE ILLUMINATED LETTERS (Qty 1)**

**SQUARE FOOTAGE 20.7**

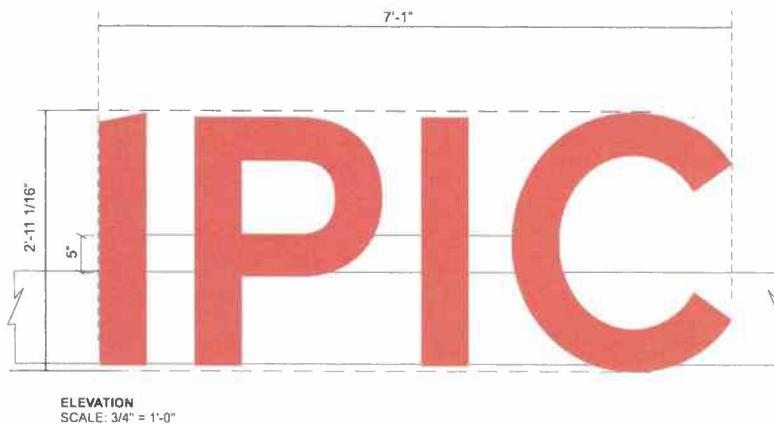


**ELEVATION  
SCALE: 3/4" = 1'-0"**

**G.C. IS RESPONSIBLE FOR WATER-PROOFING ALL PENETRATIONS**

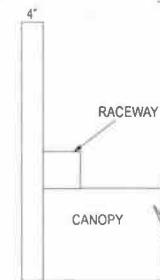

#### ISOMETRIC NIGHT VIEWS - NOT TO SCALE

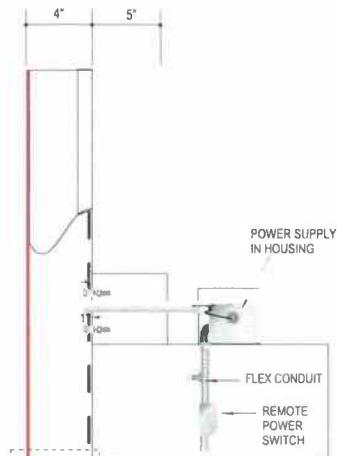

### Front Lit / Side Lit Letters


(2) REQUIRED - MANUFACTURE AND INSTALL

A "IPIC"  
4" DEEP SIDE LIT & FACE LIT ACRYLIC LETTERS  
WHITE ACRYLIC FACES WITH  
VINYL APPLIED TO WHITE FACE DP-1  
ALUMINUM BACKS AND WELDED TRIM CAP P-1  
RACEWAY MOUNTED TO CANOPY  
P-1

INTERNAL ILLUMINATED W/ WHITE SLOAN LED'S  
REMOTE LOCATED POWER SUPPLIES BEHIND WALL INSIDE GALV  
METAL BOXES

## ELECTRICAL REQUIREMENTS

120 V. POWER SYSTEM - PER ELEC. CONTRACTOR  
(1) ONE 20 A. CIR. REQ'D. PER SIGN.

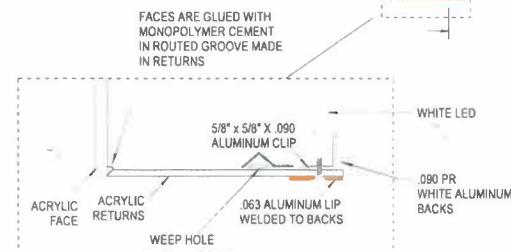


**CHANNEL LETTER DETAIL**  
SCALE: NTS



## L.4 S/F FACE & SIDE ILLUMINATED CANOPY MOUNTED LETTERS (Qty 2)

SQUARE FOOTAGE 33.18

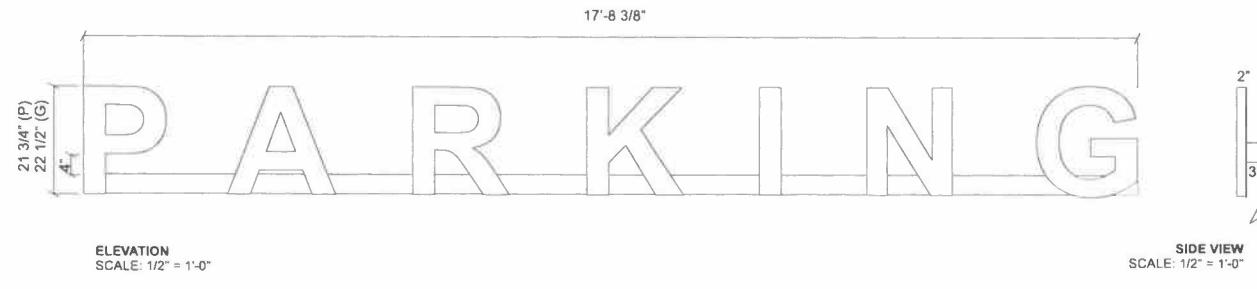

### L Front Lit / Side Lit Letters

TWO (2) REQUIRED - MANUFACTURE AND INSTALL

SCALE 1/2"=1'-0"

"PARKING"  
2" DEEP WHITE ACRYLIC FABRICATED LETTERS (RETURNS) W/  
WHITE ACRYLIC FACES. A-1

INTERNAL ILLUMINATED W/ WHITE L.E.D.'S.  
REMOTE LOCATED POWER SUPPLIES

PARKING

COLORS/FINISHES  
 A-1 WHITE ACRYLIC  
 P-1 TO MATCH REYNOBOND COLOR WELD 500  
PURE WHITE

FONTS  
ARIAL BOLD

NIGHT VIEW  
SCALE: 1/4" = 1'-0"



JONES SIGN Your Vision. Accomplished. WWW.JONESSIGN.COM	JOB # 234517-R11 DATE: 01.04.2018 DESIGNER: A. Rocco SALES: K. Kay PROJ. MGR: Jeff Castle	11 12.12.14 IP CUSTOMER REQUIRES NEW LOGOS	CLIENT APPROVAL LANDLORD APPROVAL QC	DATE DATE DATE	IPIC	iPic - 4th & 5th Delray 60 SE 5th Ave. Delray Beach, FL 33483 DESIGN IMAGE CONCEPTUAL	SHEET NUMBER 5.0
---	---	--	--	----------------------	------	--	---------------------

This is an original, unpublished drawing by Jones Sign Co. Inc. It is for your personal use in conjunction with a project being planned for you by JONES SIGN. It is not to be shown to anyone outside of your organization, nor is it to be used, reproduced, copied or exhibited in any fashion. Use of this design or the salient elements of this design in any sign done by any other company, without the express written permission of JONES SIGN, is forbidden by law and carries a civil forfeiture of up to 25% of the purchase price of the sign. JONES SIGN will endeavor to closely match colors, including PMS, where specified. We cannot guarantee exact matches due to varying compatibility of surface materials and paints used. All sizes and dimensions are illustrated for client's conception of project and are not to be understood as being exact size or exact scale.

## L.5A, L.5B HALO LIT CHANNEL LETTERS (Qty 2)

SQUARE FOOTAGE: 207.53

FIELD SURVEY REQUIRED  
CAD ELEVATIONS REQUIRED

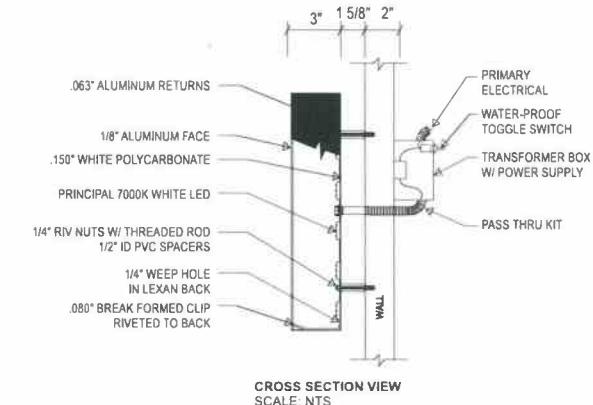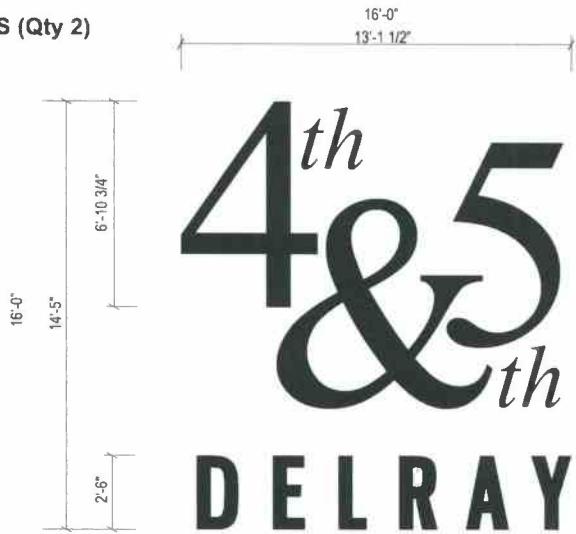

## Halo Lit Letters

TWO (2) REQUIRED- MANUFACTURE AND INSTALL

FRONT VIEW  
SCALE: 1/4" = 1'

4TH & 5TH DELRAY

**A** 3" DEEP ALUMINUM LETTERS STOOD OFF BACKER PAN 1 5/8"

### 1/8" ALUMINUM FACE P-1

.063" ALUMINUM RETURNS P-1

#### 150° WHITE POLYCARBONATE

PRINCIPAL ZOOKEEPER

1/16" P/M V-NUTS W/ THREADED S

1/4" RIV NUTS W/ 1/8" ID PVC SPACERS

1/4" WEEP HOLE


IN LEXAN BACK

#### COLORS/FINISHES

P-1 MP BLACK - MATTE FINISH

## ELECTRICAL REQUIREMENTS

120 V. POWER SYSTEM - PER ELEC. CONTRACTOR  
(1) ONE 20 A. CIR. REQ'D. PER SIGN.

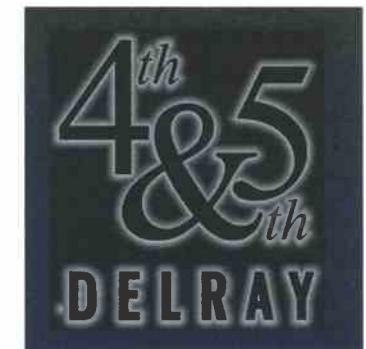


NIGHT VIEW  
SCALE: NTS

JONES SIGN Your Vision. Accomplished. WWW.JONESSIGN.COM		JOB # 234517-R11 DATE 01.04.2018 DESIGNER A. Rocco SALES K. Kay PROJECT MANAGER Jeff Castle		11 12.12.18 JP CUSTOMER REDINES NEW LOGOS		CLIENT APPROVAL DATE		iPic - 4th & 5th Delray 60 SE 5th Ave. Delray Beach, FL 33483		SHEET NUMBER 6.0	
						LANDLORD APPROVAL DATE					
						QC					

## L.6 S/F FACE & SIDE ILLUMINATED CANOPY MOUNTED LETTERS (Qty TBD)

SQ. FT. 31.833 (AS SHOWN)

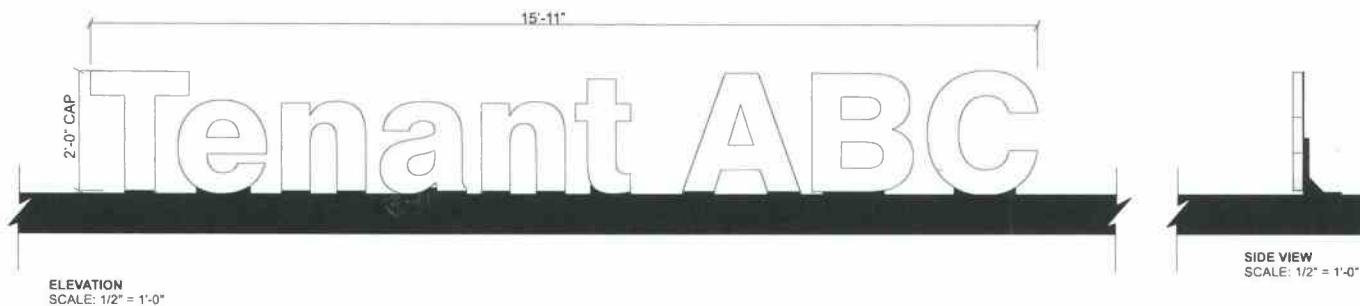


### L Front Lit / Side Lit Letters

FOUR (4) REQUIRED- MANUFACTURE AND INSTALL


2" DEEP WHITE ACRYLIC FABRICATED LETTERS (RETURNS) W/  
WHITE ACRYLIC FACES. A-1

INTERNALY ILLUMINATED W/ WHITE LED'S  
REMOTE LOCATED POWER SUPPLIES  
MOUNTED TO BACK OF AWNING NEAR GLASS

SCALE 1/2"=1'-0"

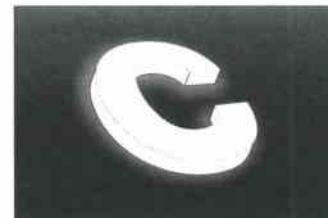

NIGHT VIEW ~ NOT TO SCALE

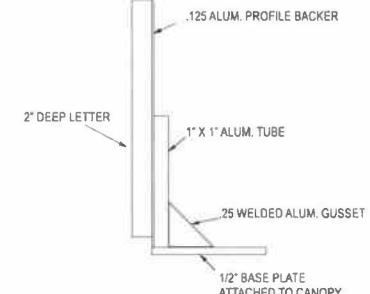

SIDE VIEW DETAIL  
SCALE: 1" = 1'-0"

#### COLORS/FINISHES

A-1 WHITE ACRYLIC

FONTS  
ARIAL BOLD

**JONES SIGN**  
Your Vision. Accomplished.  
WWW.JONESSIGN.COM

JOB #: 234517-R11

DATE: 01.04.2018

DESIGNER: A. Rocco


SALES REP: K. Kay

PROJ MGR: Jeff Castle

11 12.12.18 JP CUSTOMER REQUIRES NEW LOGOS  
12 13.12.18 JP  
13 14.12.18 JP  
14 15.12.18 JP  
641 642.12.18 JP  
642 64

L.7 S/F FACE & SIDE ILLUMINATED LETTERS ON BLACK BACKER DISC (Qty 2)

SQUARE FOOTAGE 196

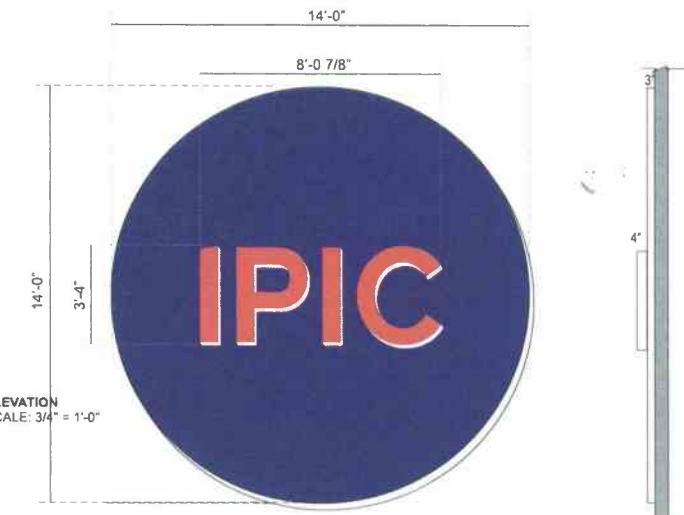

ISOMETRIC NIGHT VIEWS ~ NOT TO SCALE

**G.C. IS RESPONSIBLE FOR WATER-PROOFING ALL PENETRATIONS**

### Front Lit / Side Lit Letters

**(2) REQUIRED - MANUFACTURE AND INSTALL**

**A "IPIC"**  
**4" DEEP SIDE LIT & FACE LIT ACRYLIC LETTERS**  
**WHITE ACRYLIC FACES WITH**  
**VINYL APPLIED TO WHITE FACE **DP-1****  
**ALUMINUM BACKS AND WELDED TRIM CAP **P-1****

3" DEEP ALUMINUM TUBE FRAMED BACKER  
PAINTED P-3 RETURNS PAINTED P-4  
SEAMS ON FACES FILLED AND GROUND SMOOTH

**COLORS/FINISHES**

<input type="checkbox"/>	A-1	WHITE ACRYLIC
<input checked="" type="checkbox"/>	P-3	MP TO MATCH PMS 2112
<input type="checkbox"/>	DP-1	MATCH TO PMS 178C
<input type="checkbox"/>	P-4	MP WHITE

**JONES SIGN**  
Your Vision. Accomplished.  
[WWW.JONESSIGN.COM](http://WWW.JONESSIGN.COM)

JOB # 234517-R11

DATE 01.04.2018

地圖與地政 A Space

H. H. K. Kao

CLIENT APPROVAL	D
LANDLORD APPROVAL	D
QC	

IPIC

iPic - 4th & 5th Delray  
60 SE 5th Ave.  
Delray Beach, FL 33483


THE 100 GREATEST CONCERTS

8.0

This is an original, unregistered drawing by JOHN'S SIGN CO. INC. It is for your personal use in connection with a project being planned for you by JOHN'S SIGN CO. INC. It is not to be shown to anyone outside of your organization, nor is it to be copied, reproduced, copied or exhibited in any fashion. Use of this design or any element of this design in any sign done, by any other company, without the express written permission of JOHN'S SIGN CO. INC. is a violation of law and subject to a fine of up to \$10,000.00. The purchase price of the sign, JOHN'S SIGN CO. INC. reserves the right to sue for damages for any unauthorized use of this design or any element of this design. We grant you permission to use this design and any materials and prints used. All sizes and dimensions are illustrated for client's conception of project and are not to be understood as being exact size or exact scale. JOHN'S SIGN CO. INC. reserves the right to make any changes in design, sizes, dimensions, materials and prints used.

## L.8 S/F FACE & SIDE ILLUMINATED LETTERS (Qty 1) IN VALET AREA

SQUARE FOOTAGE 84.81

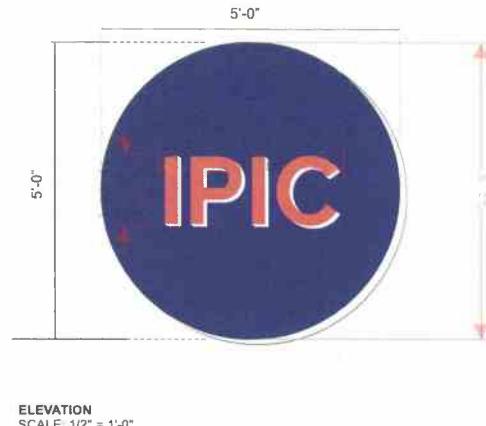

SAME LETTER DETAIL AS L.7

ELEVATION  
SCALE: 1/2" = 1'-0"

SIDE VIEW  
SCALE: 3/8" = 1'-0"

ISOMETRIC NIGHT VIEWS ~ NOT TO SCALE

### L Front Lit / Side Lit Letters


(1) REQUIRED - MANUFACTURE AND INSTALL

G.C. IS RESPONSIBLE FOR WATER-PROOFING ALL PENETRATIONS

"IPIC"  
4" DEEP SIDE LIT & FACE LIT ACRYLIC LETTERS  
WHITE ACRYLIC FACES WITH  
VINYL APPLIED TO WHITE FACE P-1  
ALUMINUM BACKS AND WELDED TRIM CAP P-1

3" DEEP ALUMINUM TUBE FRAMED BACKER  
PAINTED P-3 RETURNS PAINTED P-4  
SEAMS ON FACES FILLED AND GROUND SMOOTH

INTERNALIY ILLUMINATED W/ WHITE SLOAN LED'S  
REMOTE LOCATED POWER SUPPLIES BEHIND WALL INSIDE GALV.  
METAL BOXES.

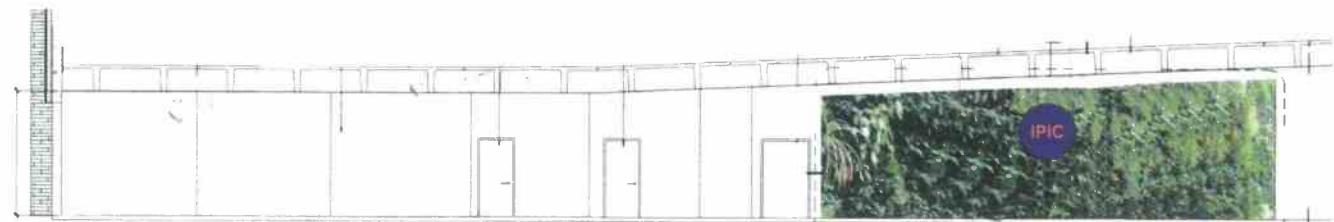

COLORS/FINISHES  
A-1 WHITE ACRYLIC  
P-3 MP TO MATCH PMS 2112  
DP-1 MATCH TO PMS 178C  
P-4 MP WHITE

ELEVATION  
SCALE: 3/32" = 1'-0"

### ELECTRICAL REQUIREMENTS

120 V. POWER SYSTEM - PER ELEC. CONTRACTOR  
(1) ONE 20 A. CIR. REQ'D. PER SIGN.

**JONES SIGN**   Your Vision. Accomplished.  [WWW.JONESSIGN.COM](http://WWW.JONESSIGN.COM)	JOB #: 234517-R11   DATE: 01.04.2018   DESIGNER: A. Rocco   APPROVED: K. Kay   APPROVED: Jeff Castle	11 12,12,14 JP CUSTOMER REQUIRES NEW LOGOS   1 00,00,00   2 00,00,00   3 

## LABELED PHOTOMETRIC VIEW



<b>JONES SIGN</b> Your Vision. Accomplished. WWW.JONESSIGN.COM		JOB # 234517-R11 DATE 01.04.2018 BY A. Rocco K. Kay Jeff Castle		11 12,12,18 JP CUSTOMER REDLINES NEW LOGOS		CLIENT APPROVAL DATE		iPic - 4th & 5th Delray 60 SE 5th Ave. Delray Beach, FL 33483		SHEET NUMBER 10.0	
						LANDLORD APPROVAL DATE					
						QC					

## PHOTOMETRIC VIEW



<b>JONES SIGN</b> Your Vision. Accomplished. WWW.JONESSIGN.COM		JOB # 234517-R11 DATE 01.04.2018 BY A. Rocco K. Kay Jeff Castle		11 12,12,18 JP CUSTOMER REDLINES NEW LOGOS		CLIENT APPROVAL DATE LANDLORD APPROVAL DATE QC		iPic - 4th & 5th Delray 60 SE 5th Ave. Delray Beach, FL 33483		SHEET NUMBER 10.1
--	--	---	--	--	--	--	--	---	--	----------------------

SIGNAGE ON ELEVATIONS (NTS)



NORTH ELEVATION

<p><b>JONES SIGN</b> Your Vision. Accomplished. WWW.JONESSIGN.COM</p>	<p>JOB # 234517-R11 DATE 01.04.2018 REMAINDER A. Rocco MANAGER K. Kay INQUIRIES Jeff Castle</p>	<p>11 12.12.18 JP CUSTOMER REQUERIES NEW LOGOS</p> <p>12.12.18 JP</p> <p>13.12.18 JP</p> <p>14.12.18 JP</p> <p>15.12.18 JP</p> <p>16.12.18 JP</p> <p>17.12.18 JP</p> <p>18.12.18 JP</p> <p>19.12.18 JP</p> <p>20.12.18 JP</p> <p>21.12.18 JP</p> <p>22.12.18 JP</p> <p>23.12.18 JP</p> <p>24.12.18 JP</p> <p>25.12.18 JP</p> <p>26.12.18 JP</p> <p>27.12.18 JP</p> <p>28.12.18 JP</p> <p>29.12.18 JP</p> <p>30.12.18 JP</p>	<p>CLIENT APPROVAL DATE</p> <p>LANDLORD APPROVAL DATE</p> <p>QC</p>	<p>IPIC</p>	<p>SHEET NUMBER</p> <p>10.2</p>
---	---	---	---	-------------	---------------------------------

This is an original unpublished drawing by Jones Sign Co., Inc. It is for your personal use in conjunction with a project being planned for you by JONES SIGN. It is not to be shown to anyone outside of your organization, nor is it to be used, reproduced, copied or exhibited in any fashion. Use of this design or the salient elements of this design in any sign done by any other company, without the express written permission of JONES SIGN, is forbidden by law and carries a civil forfeiture of up to 25% of the purchase price of the sign. JONES SIGN will endeavor to closely match colors, including PMS, where specified. We cannot guarantee exact matches due to varying compatibility of surface materials and paints used. All sizes and dimensions are illustrated for client's conception of project and are not to be understood as being exact size or exact scale.

### **SIGNAGE ON ELEVATIONS (NTS)**



## EAST ELEVATION

<b>JONES SIGN</b> Your Vision. Accomplished. <a href="http://WWW.JONESSIGN.COM">WWW.JONESSIGN.COM</a>		<b>JOB # 234517-R11</b> <b>DATE 01.04.2018</b> <b>DESIGNER A. Rocco</b> <b>SALES K. Kay</b> <b>PRODUCTION Jeff Castle</b>	<b>15 12.12.18 JP</b> <b>CUSTOMER REDLINES NEW LOGOS</b>	<b>CLIENT APPROVAL</b> <b>LANDLORD APPROVAL</b> <b>QC</b>	<b>DATE</b> <b>DATE</b> <b></b>	<b>iPic - 4th &amp; 5th Delray</b> <b>60 SE 5th Ave.</b> <b>Delray Beach, FL 33483</b>	<b>SHEET NUMBER</b> <b>10.3</b>
---	--	---	---	---	---------------------------------------	--	------------------------------------

This is an original, unpublished drawing by Jones Signs Co., Inc. It is for your personal use in connection with a project being planned for you by JONES SIGNS. It is not to be shown to anyone outside of your organization, nor is it to be used, reproduced, copied or exhibited in any fashion. Use of this design or the salient elements of this design in any sign done by any other company, with or without express written permission of JONES SIGNS will be considered a violation of law and subject to criminal penalties, including imprisonment or a fine. We cannot guarantee exact matches due to varying compatibility of surface materials and paints used. All sizes and dimensions are illustrative for clients' conception of design and are not to be understood as being exact width or exact scale.

SIGNAGE ON ELEVATIONS (NTS)



WEST ELEVATION

<p><b>JONES SIGN</b> Your Vision. Accomplished. WWW.JONESSIGN.COM</p>	<p>JOB # 234517-R11 DATE: 01.04.2018 DESIGNER: A. Rocco SALES REP: K. Kay PROJ MGR: Jeff Castle</p>	<p>11 12.12.18 JP CUSTOMER REDLINES NEW LOGOS 1 01.12.18 01 01.12.18 2 02.12.18 02 02.12.18 3 03.12.18 03 03.12.18 4 04.12.18 04 04.12.18 5 05.12.18 05 05.12.18 6 06.12.18 06 06.12.18 7 07.12.18 07 07.12.18 8 08.12.18 08 08.12.18 9 09.12.18 09 09.12.18 10 10.12.18 10 10.12.18 11 11.12.18 11 11.12.18 12 12.12.18 12 12.12.18 13 13.12.18 13 13.12.18 14 14.12.18 14 14.12.18 15 15.12.18 15 15.12.18 16 16.12.18 16 16.12.18 17 17.12.18 17 17.12.18 18 18.12.18 18 18.12.18 19 19.12.18 19 19.12.18 20 20.12.18 20 20.12.18 21 21.12.18 21 21.12.18 22 22.12.18 22 22.12.18 23 23.12.18 23 23.12.18 24 24.12.18 24 24.12.18 25 25.12.18 25 25.12.18 26 26.12.18 26 26.12.18 27 27.12.18 27 27.12.18 28 28.12.18 28 28.12.18 29 29.12.18 29 29.12.18 30 30.12.18 30 30.12.18 31 31.12.18 31 31.12.18</p>	<p>CLIENT APPROVAL DATE LANDLORD APPROVAL DATE DC</p>	<p><b>IPIC</b></p>	<p>iPic - 4th &amp; 5th Delray 60 SE 5th Ave. Delray Beach, FL 33483 DESIGN PHASE: CONCEPTUAL</p>	<p>SHEET NUMBER <b>10.4</b></p>
---	---	--	---	--------------------	---	-------------------------------------

This is an original, unpublished drawing by Jones Sign Co., Inc. It is for your personal use in conjunction with a project being planned for you by JONES SIGN. It is not to be shown to anyone outside of your organization, nor is it to be used, reproduced, copied or exhibited in any fashion. Use of this design or the salient elements of this design in any sign done by any other company without the express written permission of JONES SIGN, is forbidden by law and carries a civil forfeiture of up to 25% of the purchase price of the sign. JONES SIGN will endeavor to closely match colors, including PMS, where specified. We cannot guarantee exact matches due to varying compatibility of surface materials and paints used. All sizes and dimensions are illustrated for client's conception of project and are not to be understood as being exact size or exact scale.

## LABELED SIGNAGE ON ELEVATIONS (NTS)



**NORTH ELEVATION**



### EAST ELEVATION




### WEST ELEVATION

JOB # 234517-R11		11 12,13,14 JP CUSTOMER REDLINES NEW LOGOS			CLIENT APPROVAL	DATE	iPic - 4th & 5th Delray		SHEET NUMBER
DATE 01.04.2018		A. Rocco			LANDLORD APPROVAL	DATE	60 SE 5th Ave, Delray Beach, FL 33483		10.5
SALES REP K. Kay		Jeff Castle			QC		CONCEPTUAL		

This is an original, unpublished drawing by Jones Sign Co. It is for your personal use in conjunction with a project being planned for you by JONES SIGN. It is not to be shown outside of your organization, nor is it to be used, reproduced, copied or exhibited in any fashion. Use of this design or the salient elements of this design in any sign, done by any other company, without the express written permission of JONES SIGN, is forbidden by law and carries a civil forfeiture of up to 25% of the purchase price of the sign. JONES SIGN will endeavor to closely match colors, materials and plants used. All sizes and dimensions are illustrated for client's conception of project and are not to be understood as being exact or exact scale. We cannot guarantee exact matches due to varying compatibility of surface materials and plants used. All rights reserved. JONES SIGN is a registered trademark of Jones Sign Co., Inc.


ELEVATIONS-SCALE: 1/32=1'-0"

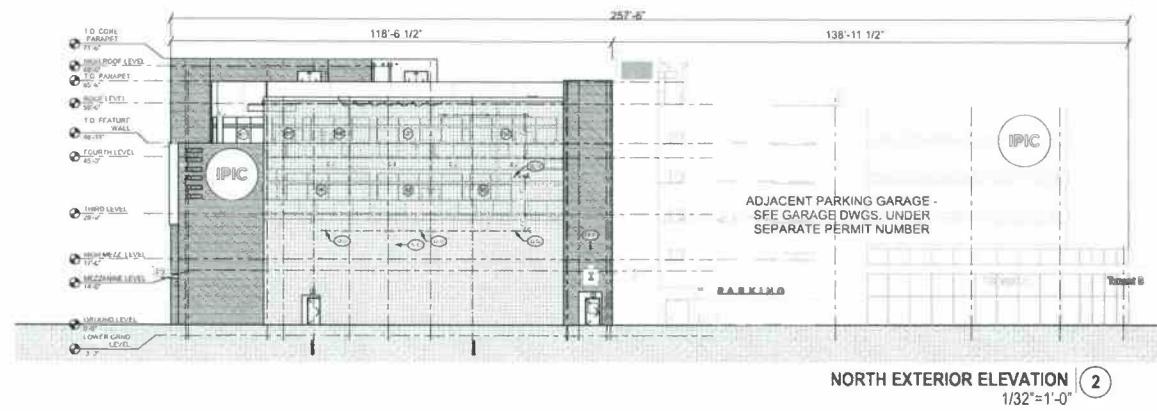

JONES SIGN Your Vision. Accomplished. WWW.JONESSIGN.COM		JOB # 234517-R11 01.04.2018	11 12,12,14 JP CUSTOMER REQUINES NEW LOGOS	CLIENT APPROVAL DATE	iPic - 4th & 5th Delray 60 SE 5th Ave. Delray Beach, FL 33483	SHEET NUMBER
		A. Rocco K. Kay Jeff Castle		LANDLORD APPROVAL DATE		
				QC		
					DESIGN PHASE CONCEPTUAL	
						11.0

This is an original, unpublished drawing by Jones Sign Co., Inc. It is for your personal use in connection with a project being planned for you by JONES SIGN. It is not to be shown to anyone outside of your organization, nor is it to be used, reproduced, copied or published in any form. Use of this design or the salient elements of this design in any sign done by any other company, without the express written permission of JONES SIGN, is forbidden by law and carries a civil fine up to 25% of the purchase price of the sign. JONES SIGN will endeavor to closely match colors, including PMS, where specified. We cannot guarantee exact matches due to varying compatibility of surface materials and paints used. All sizes and dimensions are illustrative for client's conception of project and are not to be understood as being exact size or exact placement.


ELEVATIONS-SCALE: 1/32=1'-0"

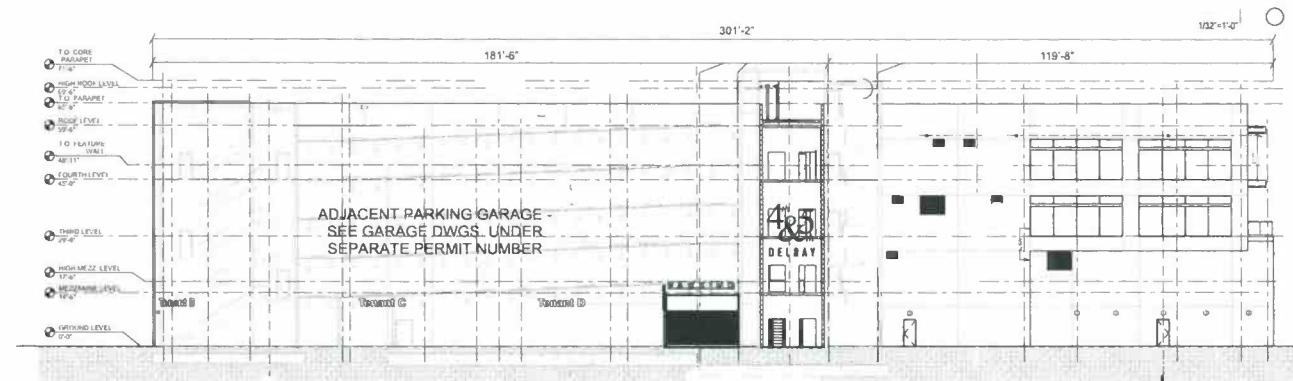

**WEST EXTERIOR ELEVATION** 1  
1/32"=1'-0"

<b>JONES SIGN</b> Your Vision. Accomplished. WWW.JONESSIGN.COM		JOB # 234517-R11 DATE 01.04.2018		11 12.12.16 JP CUSTOMER REDLINES NEW LOGOS		CLIENT APPROVAL DATE		iPic - 4th & 5th Delray 60 SE 5th Ave. Delray Beach, FL 33483		SHEET NUMBER 11.1	
PROJECT MANAGER A. Rocco		DESIGNER K. Kay		PROD. SUPERVISOR Jeff Castle		LANDLORD APPROVAL DATE		QC			
PRINT/WHITE CONCEPTUAL											


ELEVATIONS-SCALE: 1/32=1'-0"

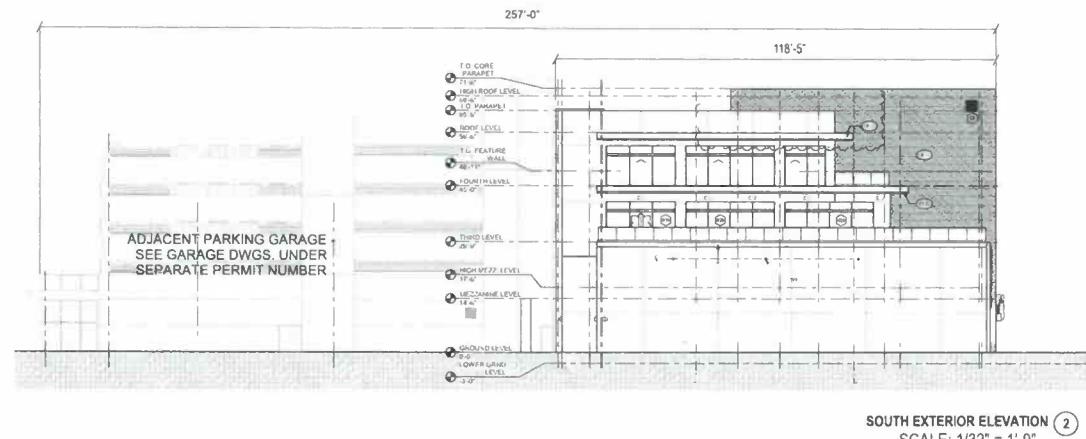

<b>JONES SIGN</b> Your Vision. Accomplished. WWW.JONESSIGN.COM	JOB # 234517-R11 DATE: 01.04.2018 DESIGNER: A. Rocco SALES REP: K. Kay PROPOSAL: Jeff Castle	11 12.12.18 JP CUSTOMER REDLINES NEW LOGOS	CLIENT APPROVAL LANDLORD APPROVAL QC	DATE DATE DATE	<b>IPIC</b>	IPIC - 4th & 5th Delray 60 SE 5th Ave. Delray Beach, FL 33483	SHEET NUMBER 11.2
--	--	--	--	----------------------	-------------	---	----------------------

This is an original, unpublished drawing by Jones Sign Co. Inc. It is for your personal use in conjunction with a project being planned for you by JONES SIGN. It is not to be shown to anyone outside of your organization, nor is it to be used, reproduced, copied or exhibited in any fashion. Use of this design or the salient elements of this design in any sign done by any other company without the express written permission of JONES SIGN, is forbidden by law and carries a civil forfeiture of up to 25% of the purchase price of the sign. JONES SIGN will endeavor to closely match colors, including PMS, where specified. We cannot guarantee exact matches due to varying compatibility of surface materials and paints used. All sizes and dimensions are illustrated for client's conception of project and are not to be understood as being exact size or exact scale.

ELEVATIONS-SCALE: 1/32=1'-0"

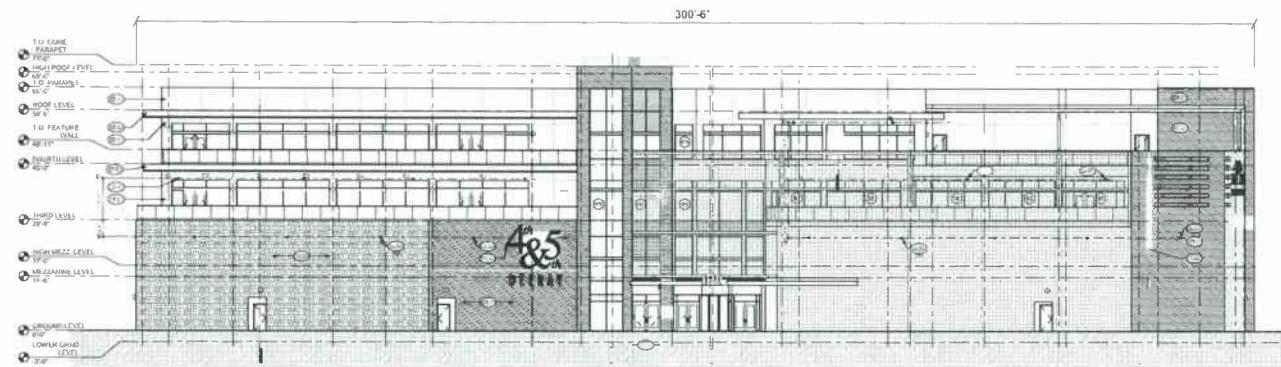

**EAST EXTERIOR ELEVATION** 1  
SCALE: 1/32" = 1'-0"

<b>JONES SIGN</b> Your Vision. Accomplished. <a href="http://WWW.JONESSIGN.COM">WWW.JONESSIGN.COM</a>		<b>JOB # 234517-R11</b> <b>DATE 01.04.2018</b> <b>DESIGNER A. Rocco</b> <b>SALES REP K. Kay</b> <b>PROJ. MANAGER Jeff Castle</b>		<b>11 12,13,14 JP CUSTOMER REDI-PREP NEW LOGOS</b>		<b>CLIENT APPROVAL</b> <b>LANDLORD APPROVAL</b> <b>QC</b>		<b>DATE</b> <b>DATE</b> <b></b>		<b>iPic - 4th &amp; 5th Delray</b> <b>60 SE 5th Ave.</b> <b>Delray Beach, FL 33483</b>		<b>SHEET NUMBER</b> <b>11.3</b>	
---	--	--	--	--	--	---	--	---------------------------------------	--	--	--	------------------------------------	--

This is an original unpublished drawing by James Sign Co. It is for your personal use in conjunction with a project being planned for you by JONES SIGN. It is not to be shown to anyone outside of your organization or to any other company. It is not to be reproduced, copied or exhibited in any fashion. Use of this design or the salient elements of it in a design or any part of it is not to be undertaken without the express written permission of JONES SIGN. It is forbidden by law and carries a civil forfeiture up to 25% of your purchase price if any portion of the sign JONES SIGN will be planned to closely match color, including where specified AND we cannot guarantee exact match due to varying compatibility of surface materials and paints used. All sizes and dimensions are for client's conception of project and are not to be used without the express written permission of JONES SIGN.