






NORTH ELEVATION

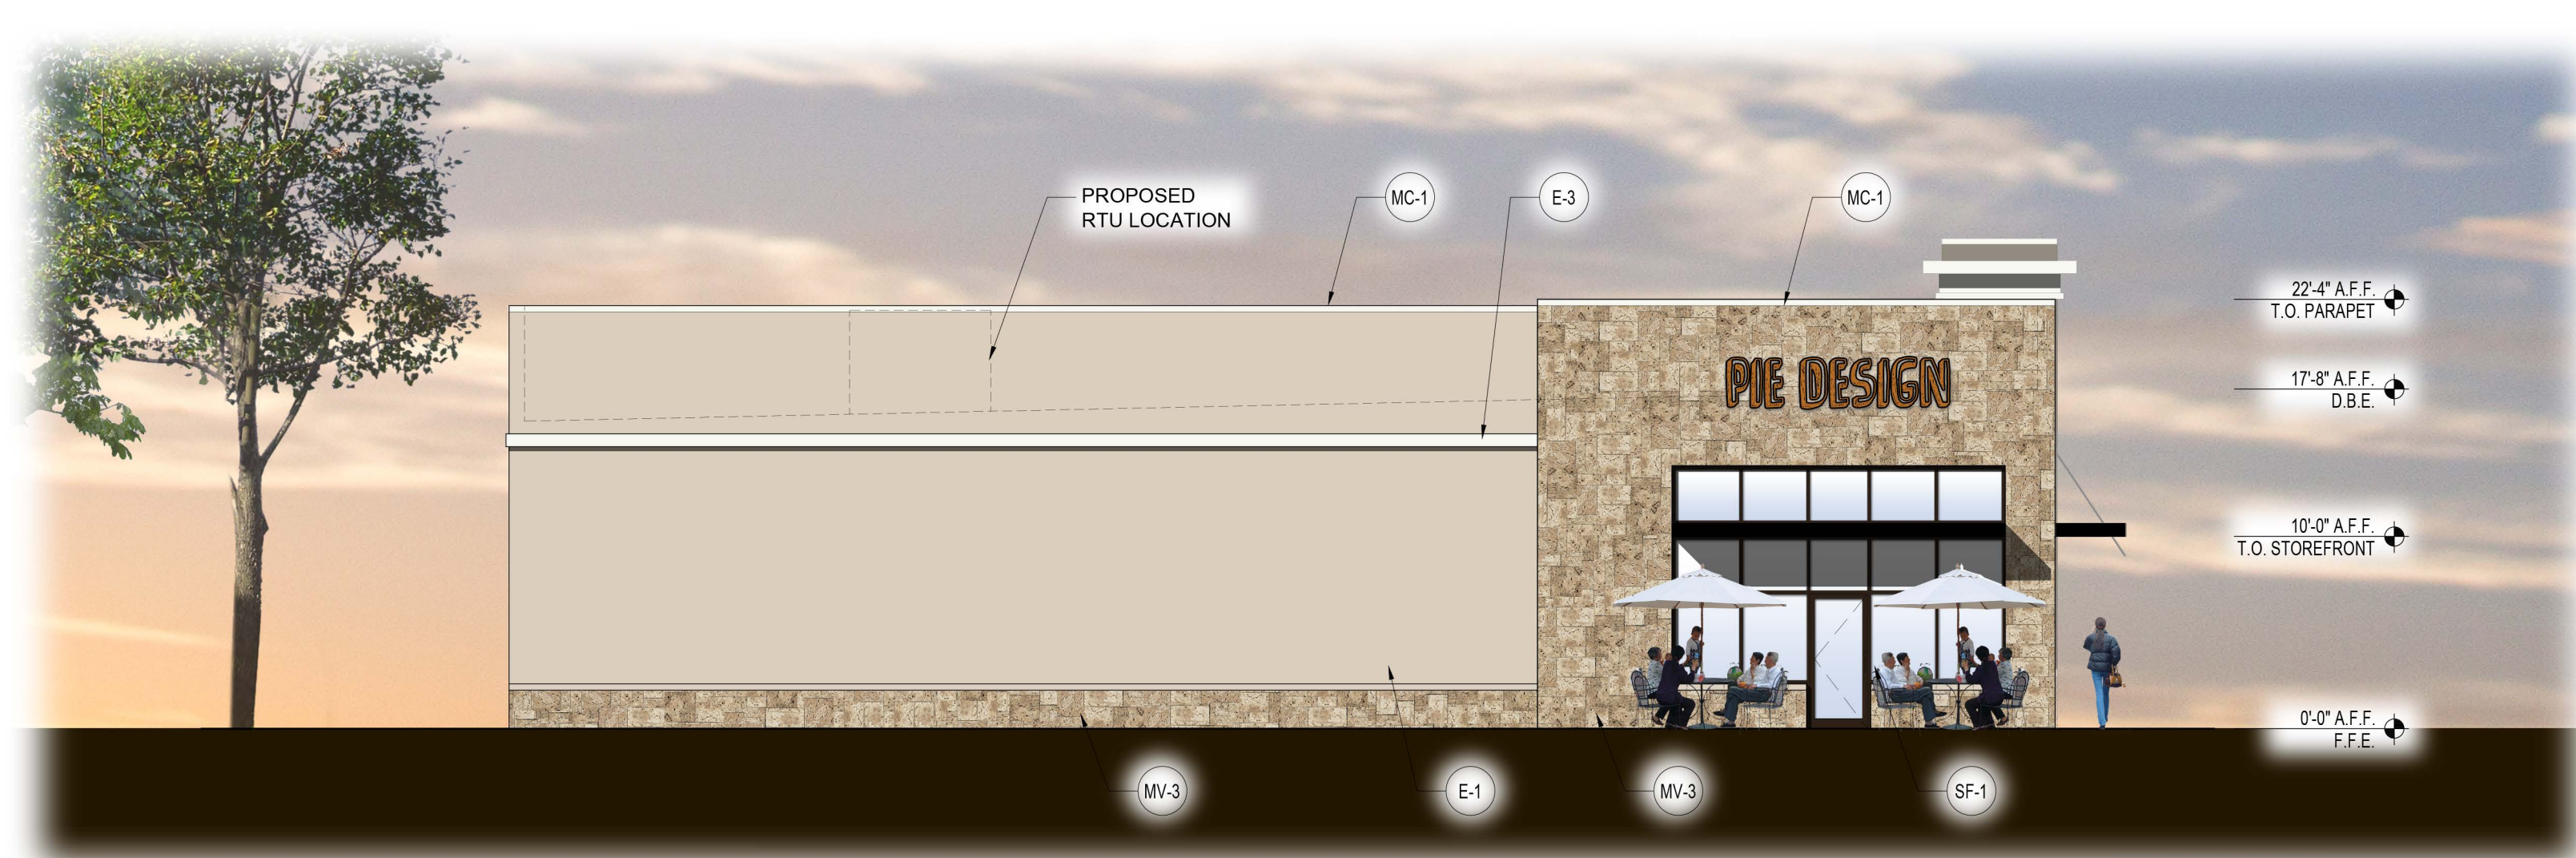

EAST ELEVATION

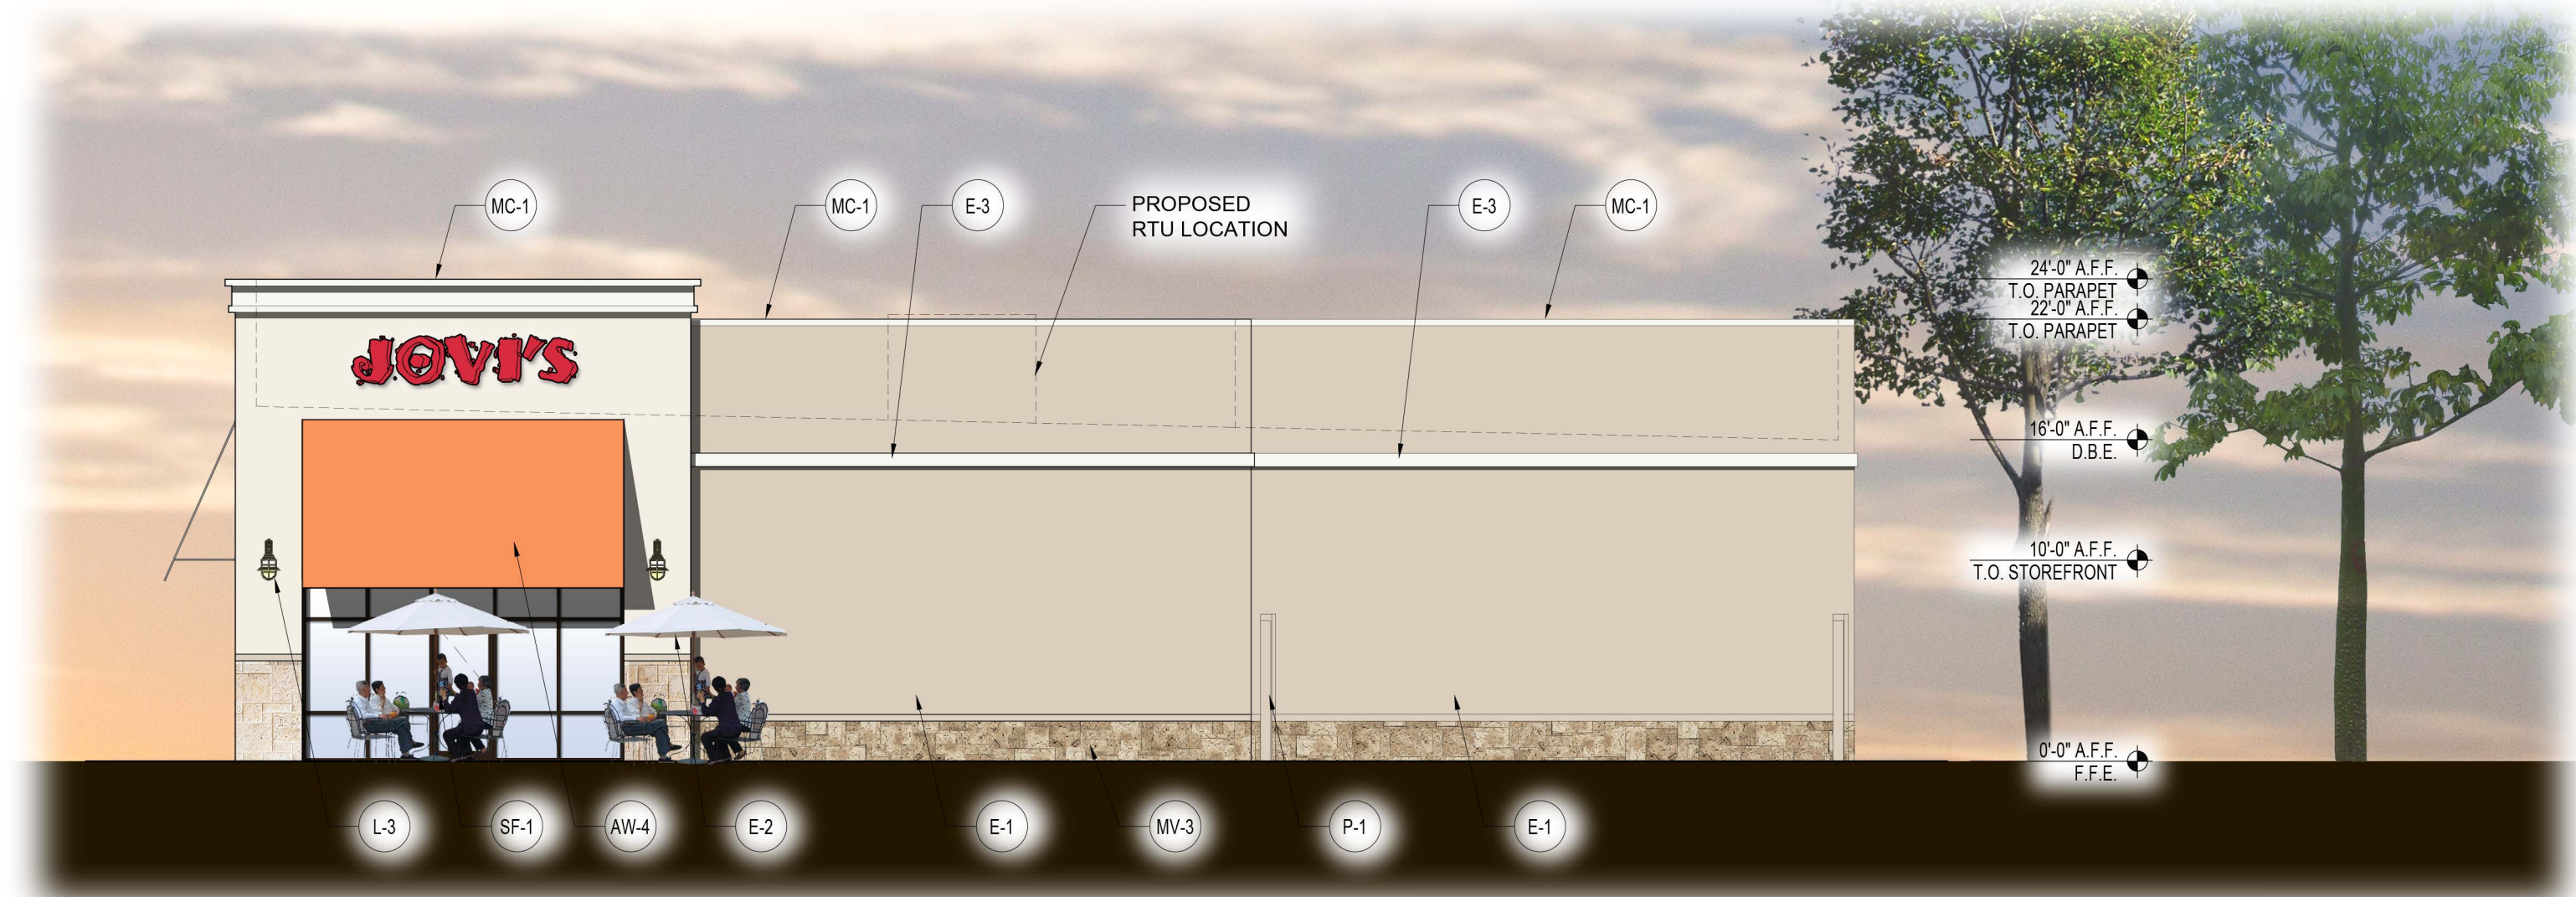

WEST ELEVATION

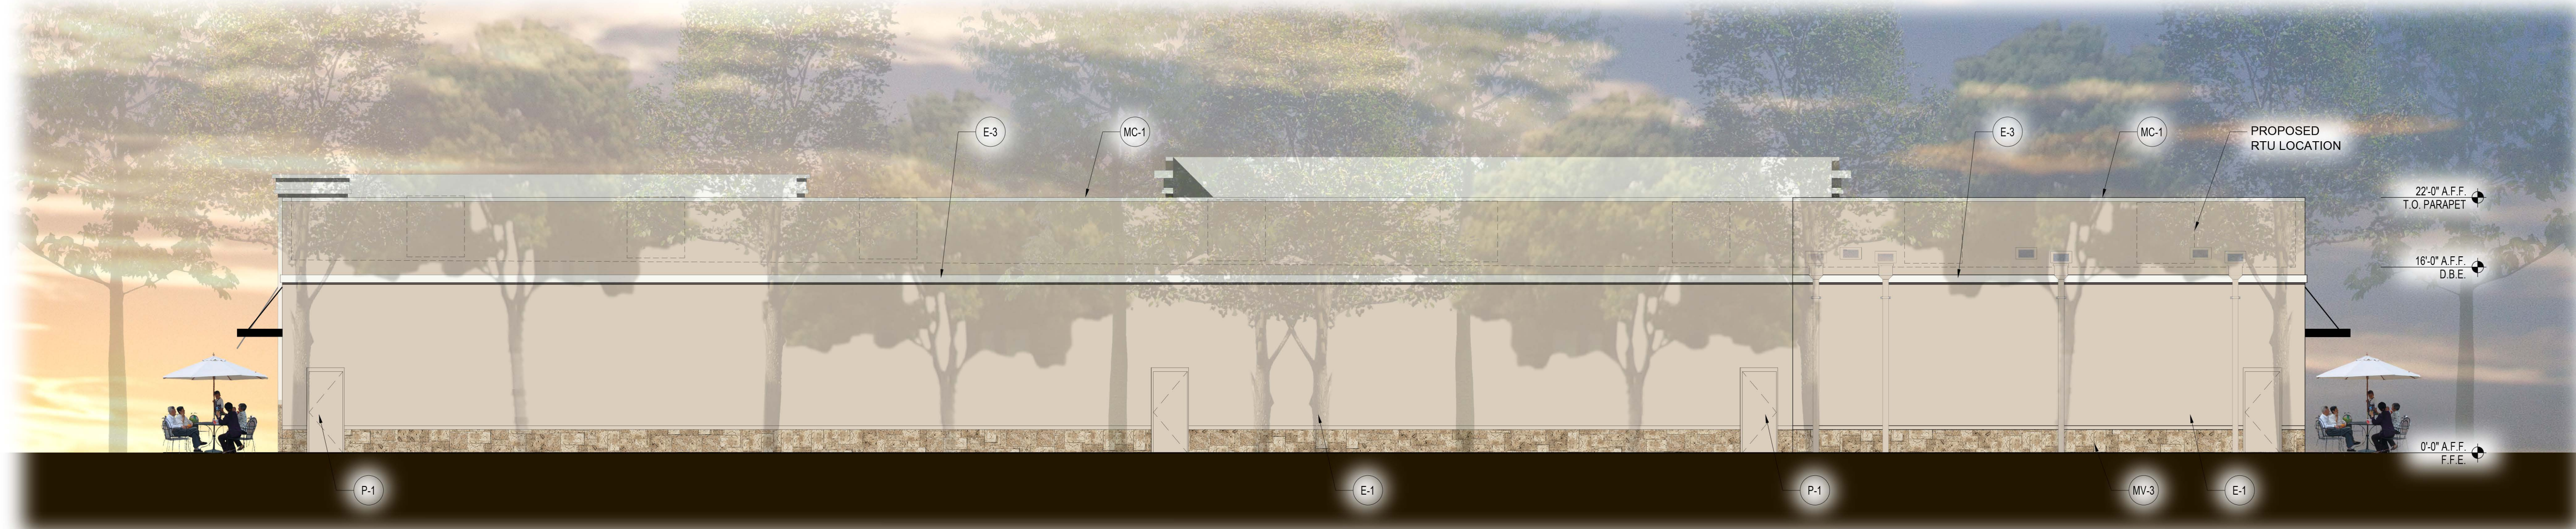

SOUTH ELEVATION



DELRAY PLAZA

DELRAY BEACH, FL
 BUILDING 300 CONCEPTUAL COLORED ELEVATIONS
 APRIL 04, 2017
 SCALE: 1/8" = 1'-0"