



**CURRIE
SOWARDS
AGUILA**
architects

*Architecture • Planning
Interiors • Sustainable Design*
AA26001584
185 NE 4TH AVENUE SUITE 101
DELRAY BEACH, FL 33483
T: (561) 276-4951 F: (561) 243-8184
E-MAIL: office@cssa-architects.com

ISSUED FOR :
BIDS
PERMIT
CONSTRUCTION
SEAL

PROJECT TITLE
**BOSTON'S
RESTAURANT
RENOVATION**

REVISIONS
1 -RESPONSE TO SPRAB
COMMENTS 8/08/2019.

THESE DRAWINGS ARE PREPARED PER
ESTABLISHED INDUSTRY STANDARDS AND
REPRESENT THE ARCHITECT AND ENGINEERS
DESIGN CONCEPT. THEY ARE NOT INTENDED
TO PROVIDE EVERY DETAIL OR CONDITION
REQUIRED TO CONSTRUCT THE BUILDING.
THE CONTRACTOR THROUGH SUBMITTALS
AND OTHER COORDINATION EFFORTS IS
FULLY RESPONSIBLE FOR PROVIDING A
COMPLETE AND OPERATIONAL BUILDING
WHETHER INDICATED ON THE PLANS OR NOT.


FILE NUMBER
100901A201_19.dwg

DRAWING TITLE
**EXTERIOR
ELEVATIONS**

DATE
7.12.2019
DRAWN BY
JC
JOB NUMBER
190703
DRAWING NUMBER
1


A3.02

SPRAB 2019-7-12

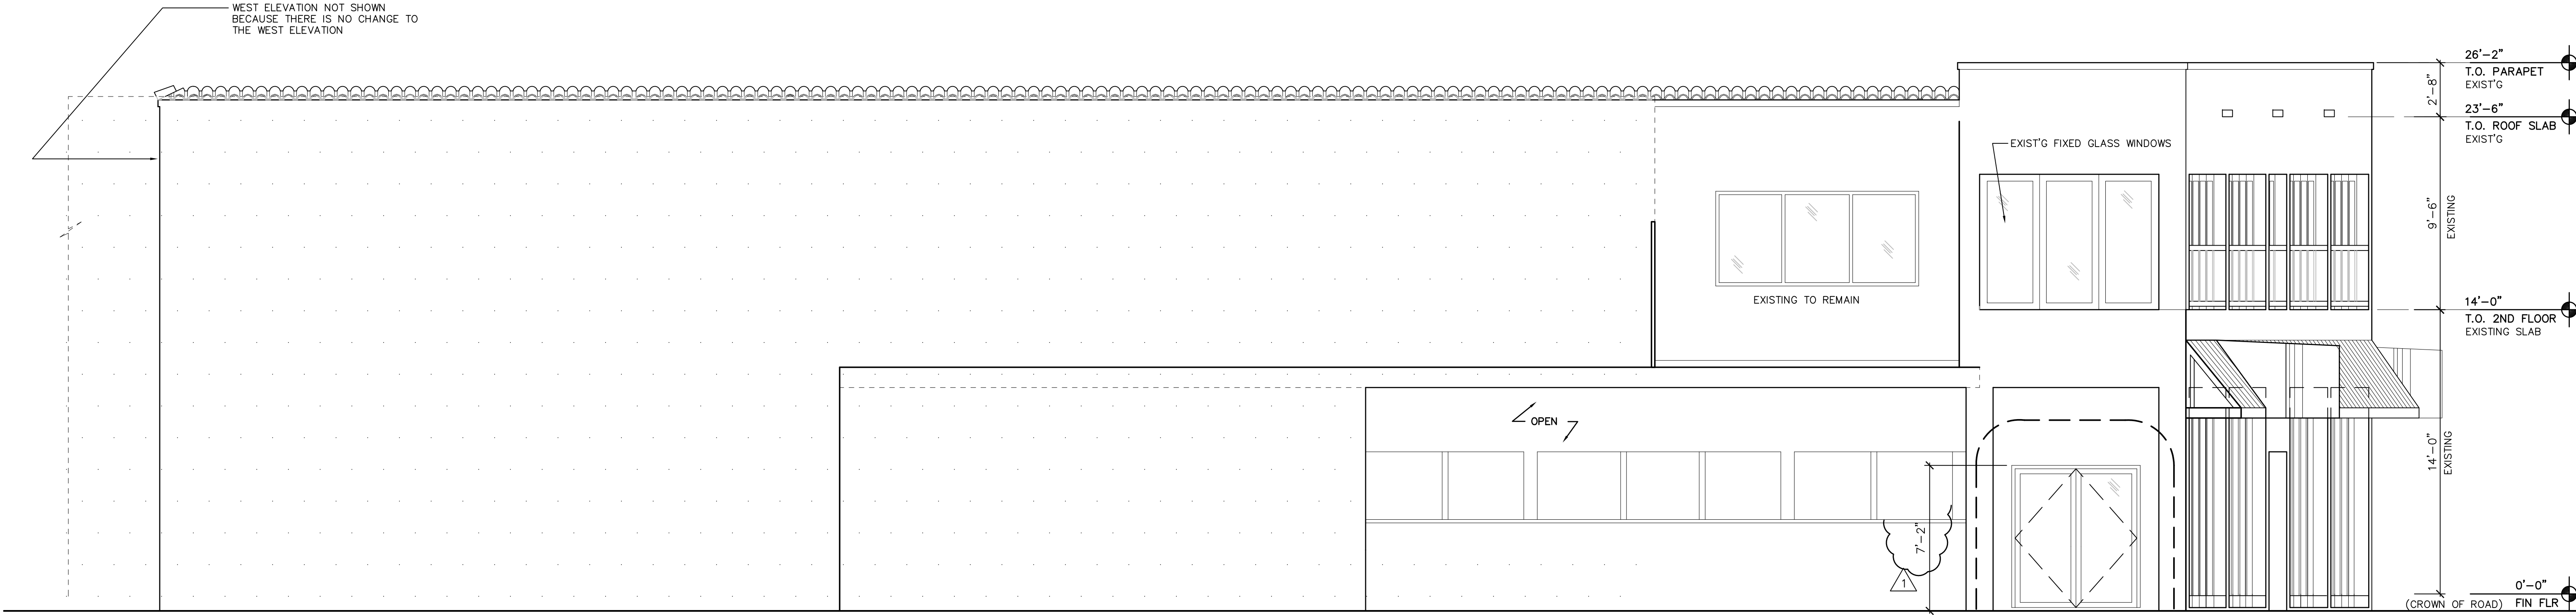

SOUTH ELEVATION

SCALE : 1/4"=1'-0"

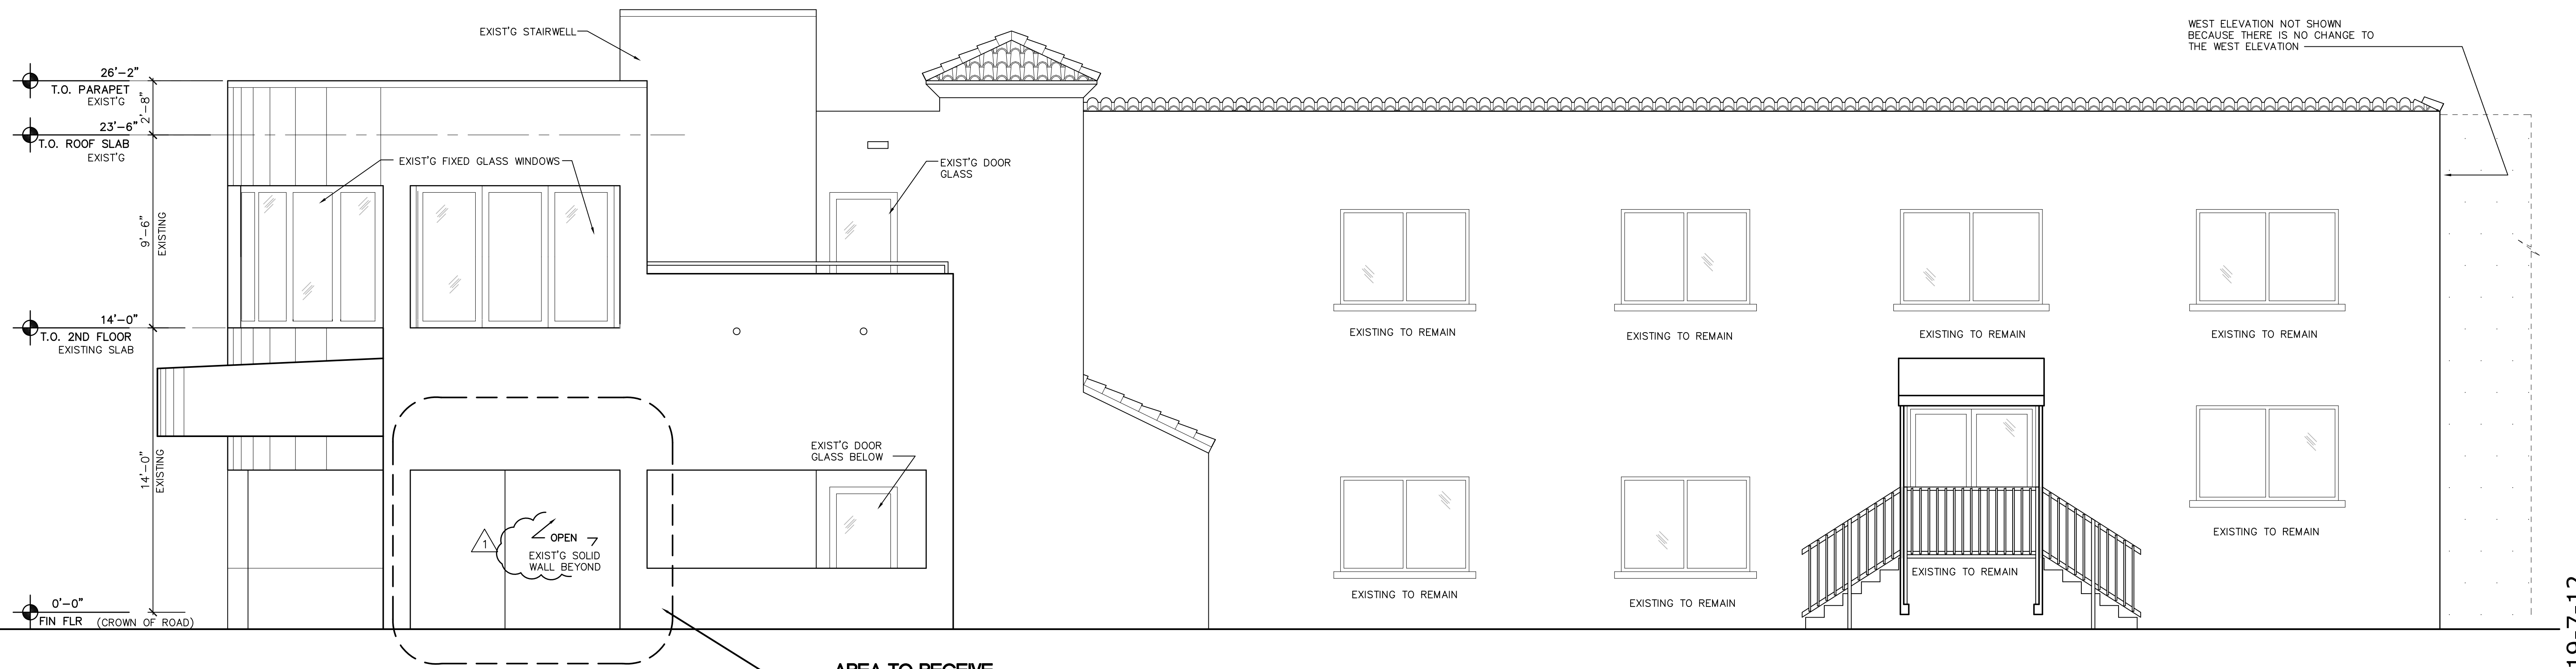

NORTH ELEVATION

SCALE : 1/4"=1'-0"