



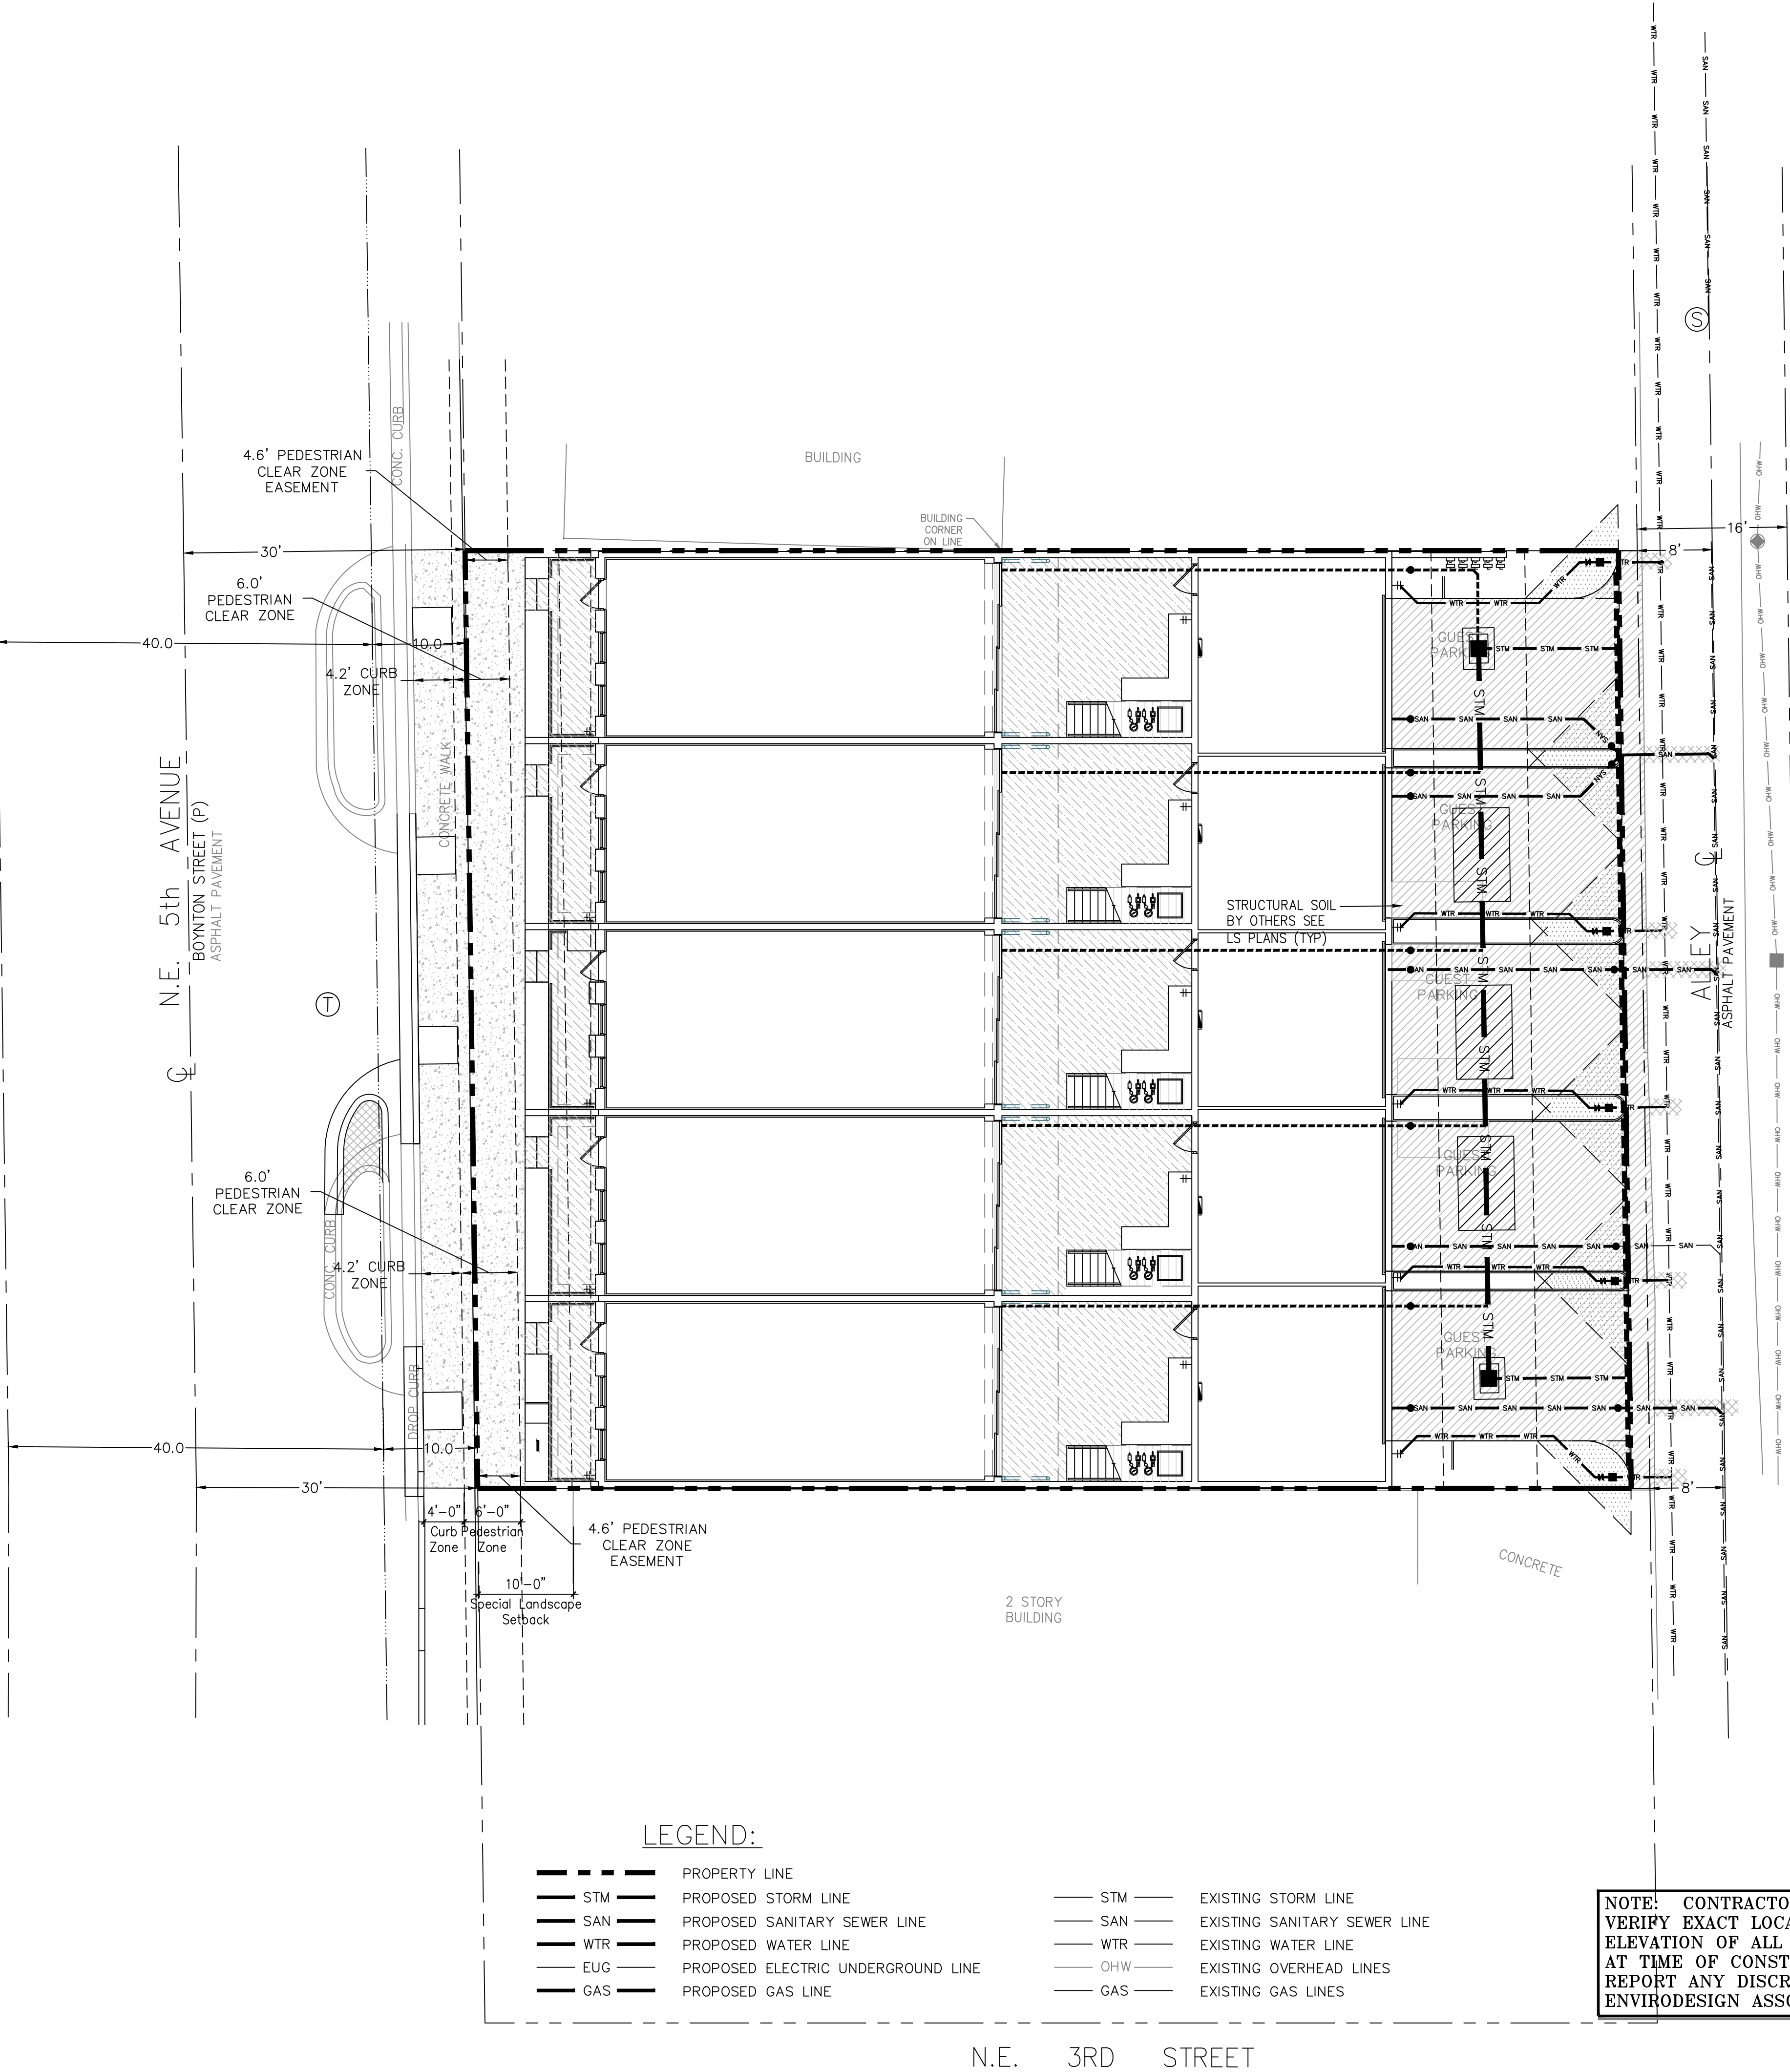


LEGEND:

- |     |                                    |     |     |                              |
|-----|------------------------------------|-----|-----|------------------------------|
| --- | PROPERTY LINE                      | --- | STM | EXISTING STORM LINE          |
| --- | PROPOSED STORM LINE                | --- | SAN | EXISTING SANITARY SEWER LINE |
| --- | PROPOSED SANITARY SEWER LINE       | --- | WTR | EXISTING WATER LINE          |
| --- | PROPOSED WATER LINE                | --- | OHW | EXISTING OVERHEAD LINES      |
| --- | PROPOSED ELECTRIC UNDERGROUND LINE | --- | GAS | EXISTING GAS LINES           |
| --- | PROPOSED GAS LINE                  |     |     |                              |

NOTE: CONTRACTOR TO FIELD VERIFY EXACT LOCATION, SIZE, AND ELEVATION OF ALL IMPROVEMENTS AT TIME OF CONSTRUCTION AND REPORT ANY DISCREPANCIES TO ENVIRODESIGN ASSOCIATES, INC.

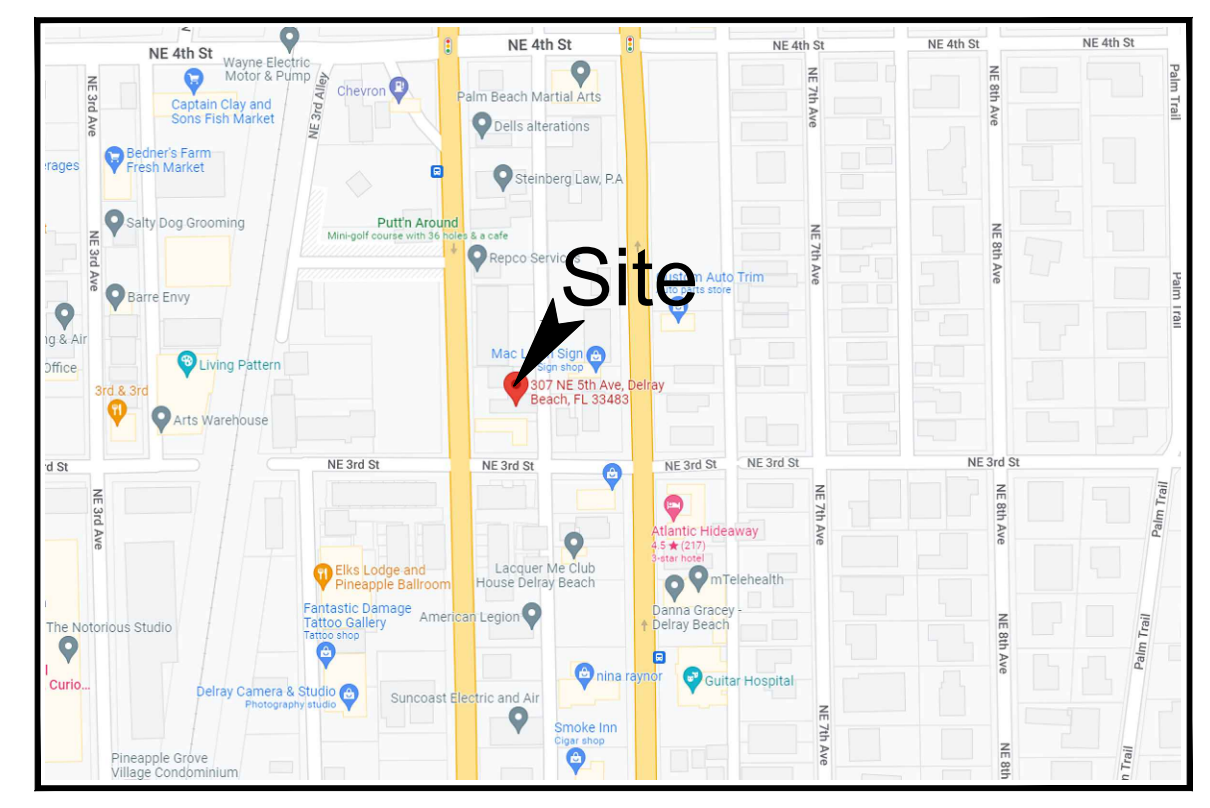

LOCATION MAP  
N.T.S.

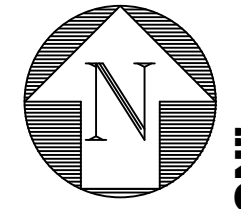


"NOT FOR CONSTRUCTION"

UTILITY PROVIDER SIGNOFF:

|          |            |       |
|----------|------------|-------|
| FPL:     | SIGNATURE  | TITLE |
|          | PRINT NAME | DATE  |
| COMCAST: | SIGNATURE  | TITLE |
|          | PRINT NAME | DATE  |
| AT&T:    | SIGNATURE  | TITLE |
|          | PRINT NAME | DATE  |
| FPU:     | SIGNATURE  | TITLE |
|          | PRINT NAME | DATE  |

NOTE: ALL UTILITY SERVICES TO THE SITE AND INDIVIDUAL STRUCTURES ON THE SITE ARE TO BE PROVIDED VIA UNDERGROUND SERVICES.

CALL 48 HOURS BEFORE YOU DIG.  
IT'S THE LAW  
1-800-432-4770  
SUNSHINE STATE ONE CALL OF FLORIDA, INC.

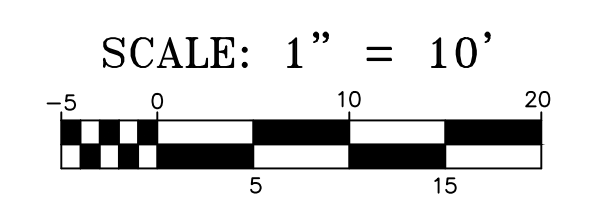

© COPYRIGHT 2023 BY ENVIRODESIGN ASSOCIATES, INC.  
THIS DRAWING IS PROVIDED FOR INFORMATIONAL PURPOSES ONLY, UNLESS SIGNED AND SEALED BY A REGISTERED PROFESSIONAL ENGINEER REPRESENTING ENVIRODESIGN ASSOCIATES, INC.

|   |  |                                      |              |              |                                             |         |
|---|--|--------------------------------------|--------------|--------------|---------------------------------------------|---------|
| COMPOSITE UTILITY PLAN FOR:<br>RESIDENTIAL DEVELOPMENT<br>307 NE 5TH AVENUE<br>DELRAY BEACH, FLORIDA                                                                                       |  | NOT VALID WITHOUT<br>ENGINEER'S SEAL | NO. $\Delta$ | DATE: 7/7/23 | REVISIONS:<br>ADD UNDERGROUND SERVICES NOTE | BY: BAB |
| EnviroDesign Associates Inc.<br>www.envirodesign.com   |  |                                      |              |              |                                             |         |
| ENGINEERS • ENVIRONMENTAL CONSULTANTS<br>FLORIDA CERTIFICATE OF AUTHORIZATION No. 6506<br>298 Pineapple Grove Way Delray Beach, Florida 33444<br>Phone: (561) 274-6500 Fax: (561) 274-8558 |  |                                      |              |              |                                             |         |
| DRAWN:<br>B.A.B.   |  |                                      |              |              |                                             |         |
| CHECKED:<br>J.A.P.   |  |                                      |              |              |                                             |         |
| DATE:<br>07/17/23   |  |                                      |              |              |                                             |         |
| JOB NO.<br>22028-ENG   |  |                                      |              |              |                                             |         |
| SHEET NO.<br>1 OF 1   |  |                                      |              |              |                                             |         |