


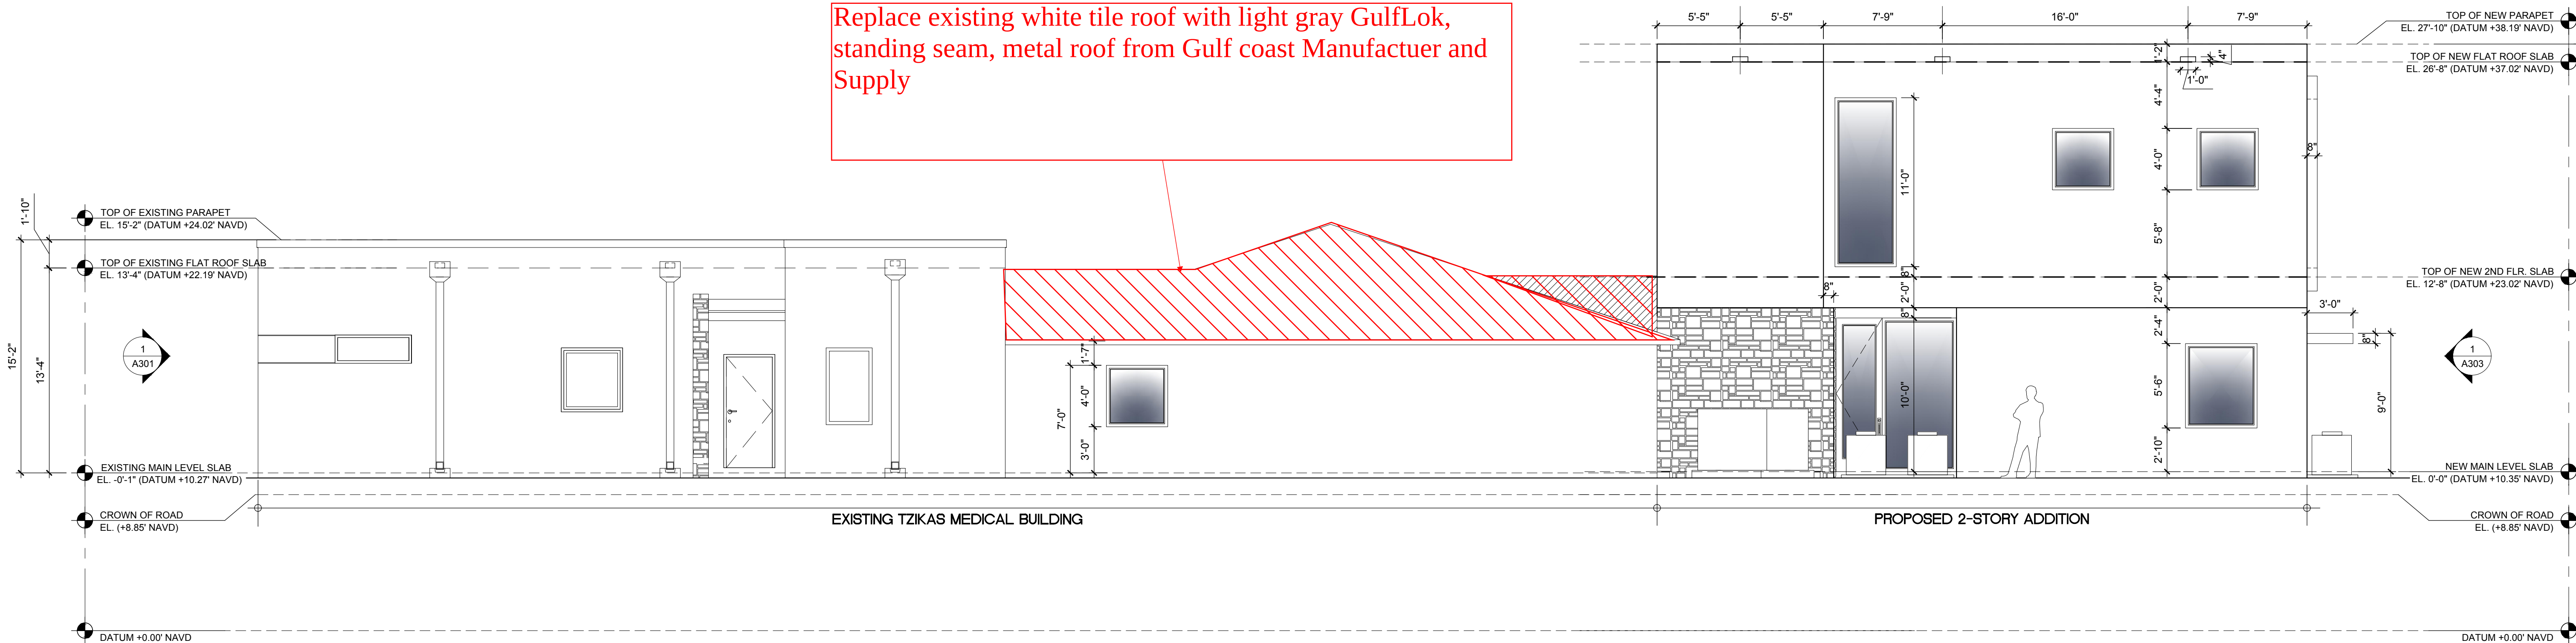

1 WEST ELEVATION
3/16"=1'-0"

FOR PERMIT 06-05-20

REVISIONS	BY	DATE
△ PERMIT SUBMITTAL	DND	06.05.20

BUILDING ADDITION
THOMAS L. TZIKAS
526 S.E. 5th AVENUE
DELRAY BEACH, FL

RANDALL STOFFT
ARCHITECTS
distinctive. inspirational. architecture.

Job No. 2007097
STATE OF FLORIDA
RANDALL E. STOFFT
AR0011105
JUNE 05 2020
REGISTERED ARCHITECT
FL-001105 FIRM-AA003379

ALL IDEAS, DESIGNS, ARRANGEMENTS, & PLANS INDICATED OR REPRESENTED BY THIS DRAWING ARE OWNED BY, & THE PROPERTY OF, THE OFFICE & WERE CREATED, DEVELOPED, & DEVELOPED FOR USE ON, & IN CONNECTION WITH THE SPECIFIC PROJECT. NONE OF SUCH IDEAS, DESIGNS, ARRANGEMENTS, OR PLANS SHALL BE USED BY, OR INCORPORATED INTO ANY OTHER PROJECT, FOR ANY PURPOSE WHATSOEVER WITHOUT THE WRITTEN PERMISSION OF RANDALL E. STOFFT ARCHITECTS, P.A. WRITTEN DIMENSIONS ON THESE DRAWINGS SHALL HAVE PRECEDENCE OVER SCALE. ENGINEERING CONTRACTORS SHALL VERIFY & BE RESPONSIBLE FOR ALL DIMENSIONS & CONDITIONS ON THE JOB. & THIS OFFICE MUST BE NOTIFIED OF ANY VARIATIONS FROM THE DRAWINGS. SHOP DETAILS FOR APPROVAL, BEFORE PROCEEDING WITH FABRICATION. ON-TIME SO NOTED. © 2020. ALL RIGHTS RESERVED. RANDALL STOFFT ARCHITECTS P.A.

A302