

 
 
 
 


CITY OF DELRAY BEACH DEVELOPMENT SERVICES DEPARTMENT  
SUPPLEMENTAL FORMS

| BUILDING MATERIALS AND COLOR SAMPLE FORM   |   |
|---|---|
| <p style="text-align: center;">NOTE THE TYPE OF MATERIAL AND COLOR SPECIFICATION PROPOSED<br/>INCLUDING TYPES OF FINISHES. CAN ATTACH IMAGES OR PHOTOS OF MATERIALS.<br/><b>ATTACH ACTUAL PAINT COLOR SAMPLES WITH DETAILS OF MANUFACTURER</b></p> |   |
| ROOF   | WALLS   |
|  <p>DREXEL METALS<br/>COLOR: SANDSTONE</p>   |  <p>SHERWIN-WILLIAMS<br/>BAIZE GREEN / SW 6429</p>      |
| FASCIA   | TRIM/HEADERS& SILLS   |
|  <p>SHERWIN-WILLIAMS<br/>PURE WHITE / SW 7005</p>   |  <p>SHERWIN-WILLIAMS<br/>ACCESSIBLE BEIGE / SW 7036</p> |
| WINDOWS   | SHUTTERS/AWNINGS   |
|  <p>SHERWIN-WILLIAMS<br/>PURE WHITE / SW 7005</p>   |   |
| RAILINGS   | FENCE   |
|  <p>SHERWIN-WILLIAMS<br/>PURE WHITE / SW 7005</p>   |   |
| COLUMNS   | OTHER   |
|  <p>SHERWIN-WILLIAMS<br/>MORNING / SW 6672</p>   |   |

 

 


SOUTH ELEVATION

Scale: 21/32" = 1'-0"



STUCCO ON EXISTING C.M.U.

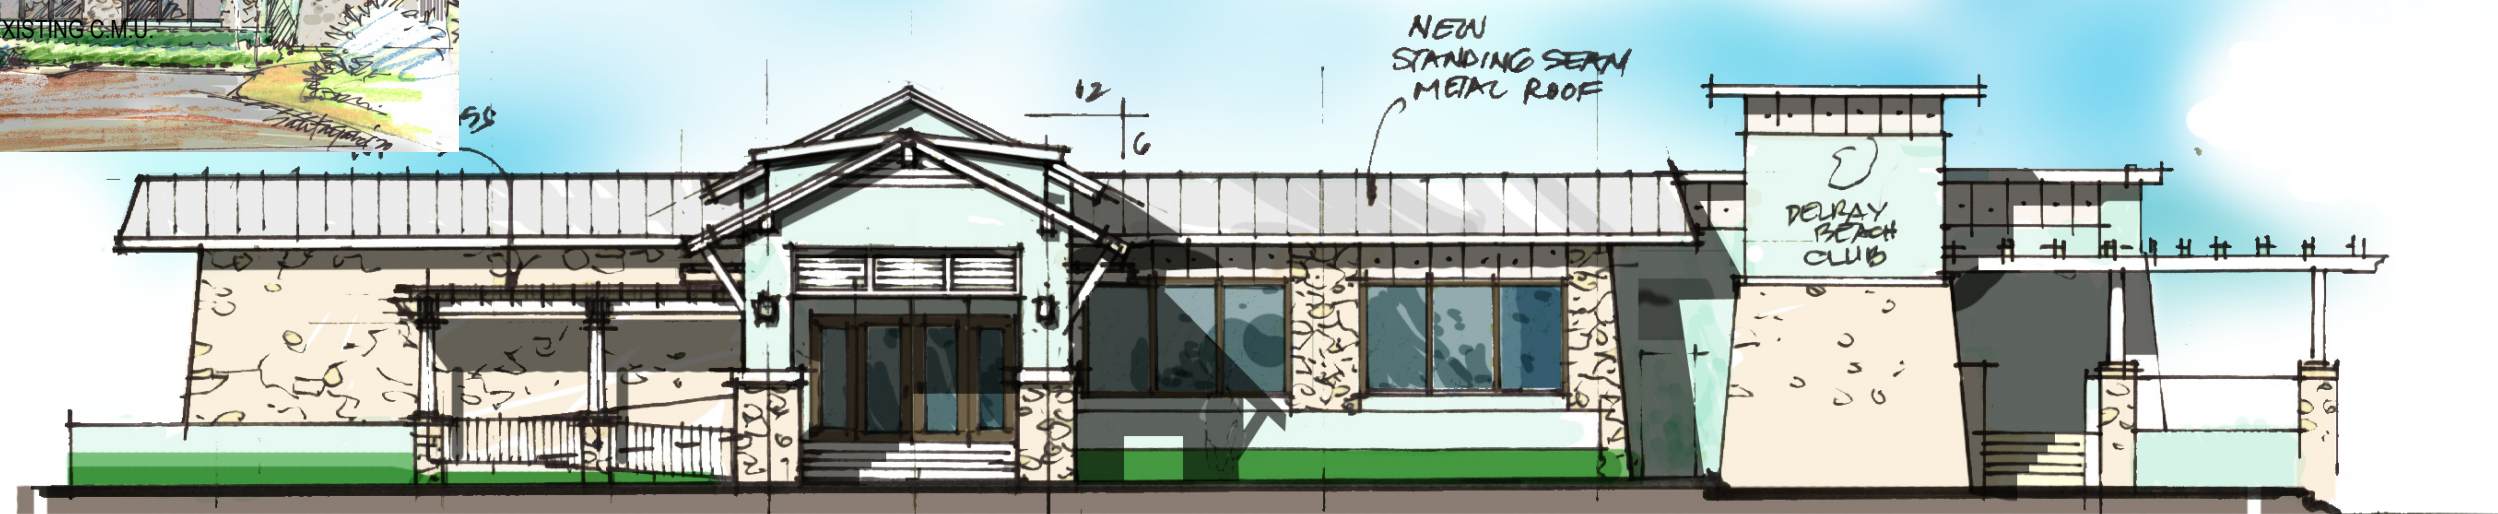

WEST ELEVATION

21/32" = 1'-0"



DELRAY BEACH CLUB

**ONE A**  
architecture

2100 CORPORATE DR.  
BOYNTON BEACH, FL 33426  
AA-26003520



SIGNATURE  
REINALDO A. GOMEZ  
ASE 0010706

CONSULTANTS :



PROJECT NAME:

EXTERIOR & INTERIOR  
RENOVATION  
DELRAY BEACH CLUB  
2001 South Ocean Blvd.  
Delray Beach, FL

REVISIONS:

DATE 12-18-20  
PERMIT REVIEW SET  
DRAWN : AES REVIEW EL

SCALE AS NOTED

DRAWING TITLE:  
PROPOSED BUILDING  
ELEVATIONS

SHEET No:


A-200

PROPOSED ELEVATION NOTES:

- NEW PRE-FAB METAL TRUSS AND O.H. MANSARD .  
SEE NOTES ON SHEET A-120.
- 5/8" SMOOTH STUCCO FINISH TO MATCH EXISTING ON  
C.M.U. WALL AREAS NEWLY EXPOSED. PATCH WITH  
SMOOTH STUCCO TO MATCH EXISTING ON AREAS THAT  
REQUIRE.
- EXISTING NATIVE CORAL RUBBLE STONE TO REMAIN.
- EXISTING FLOOD LIGHT TO BE REPLACED AND RELOCATED.  
SEE ARCHITECTURAL PLANS.
- NEW C.M.U. INFILL. PATCH WITH STUCCO FINISH TO MATCH  
EXISTING.
- NEW PRE-FAB METAL TRUSS AND METAL ROOF COVERED  
ADDITION. SEE NOTES ON SHEET A-120.
- NEW PAINTED, GALV. METAL ROOF ACCESS LADDER .  
SEE SHOP DRAWINGS.
- STRUCTURAL STEEL TUBE COLUMN WITH EPOXY  
COATING CONCEALED WITHIN DECORATIVE SMOOTH  
TAPERED ORNAMENTAL PRECAST CONCRETE COLUMN.
- 1 1/2" O.D. ALUMINUM GUARD AND HAND RAIL.
- NEW PAINTED, GALV. METAL SERVICE STAIR .  
SEE SHOP DRAWINGS.
- NEW NATIVE CORAL RUBBLE STONE OVER  
STUCCO ON EXISTING C.M.U.


PAINT LEGEND

- P-1 BAIZE GREEN #SW 6429  
(MAIN BODY OF BUILDING)
- P-2 MORNING #SW 6672  
(MOLDED CONCRETE BEAM)
- P-3 WHITE  
(OVERHEAD DOOR)
- P-4 PURE WHITE #SW 7005  
(ALUMINUM LOUVERS & FASCIA)
- P-5 ACCESSIBLE BEIGE #SW 7036  
(STUCCO HEADERS & WINDOW SILLS)
- P-6 SANDSTONE  
METAL ROOFING

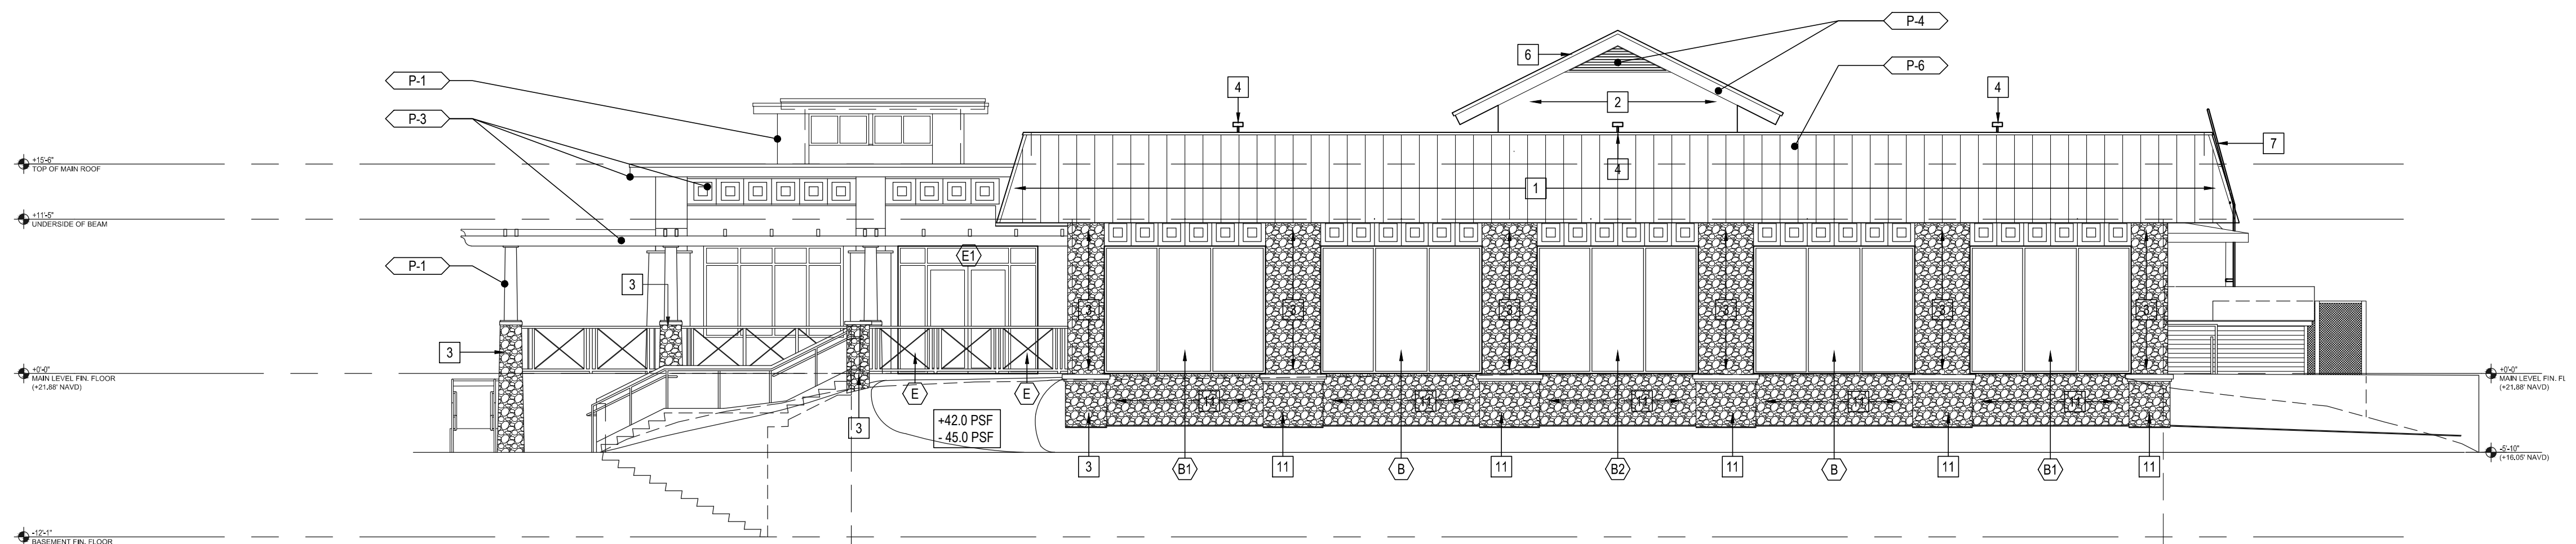


1 EAST ELEVATION - OCEAN SIDE

SCALE: 1/8" = 1'-0"

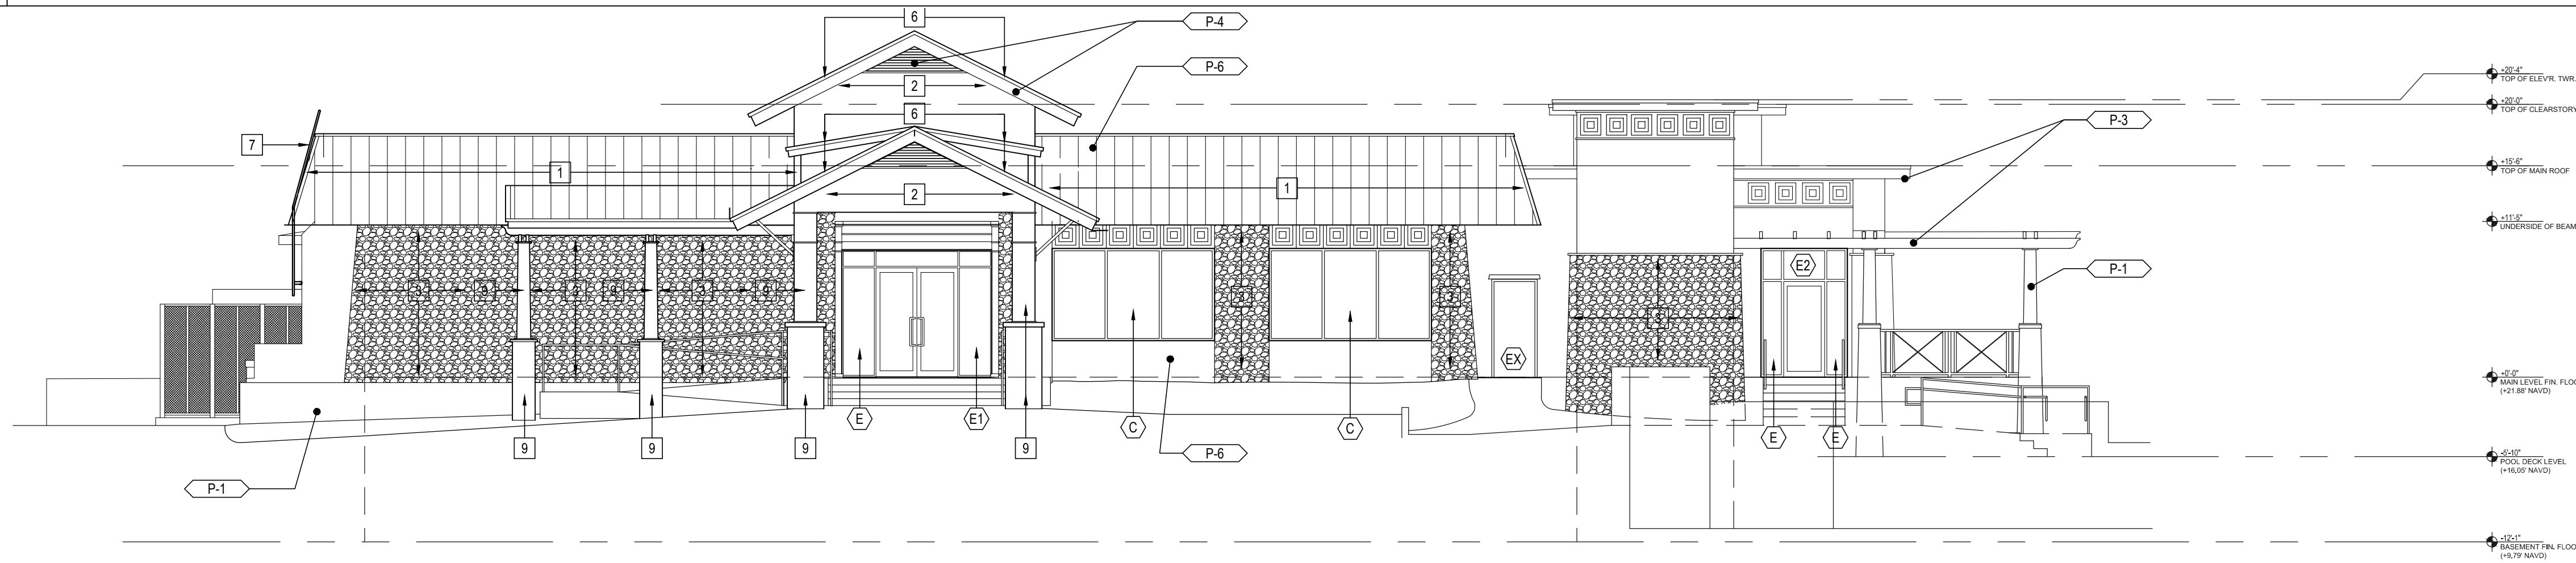


3 WEST ELEVATION - FRONT (STREET SIDE)

SCALE: 1/8" = 1'-0"

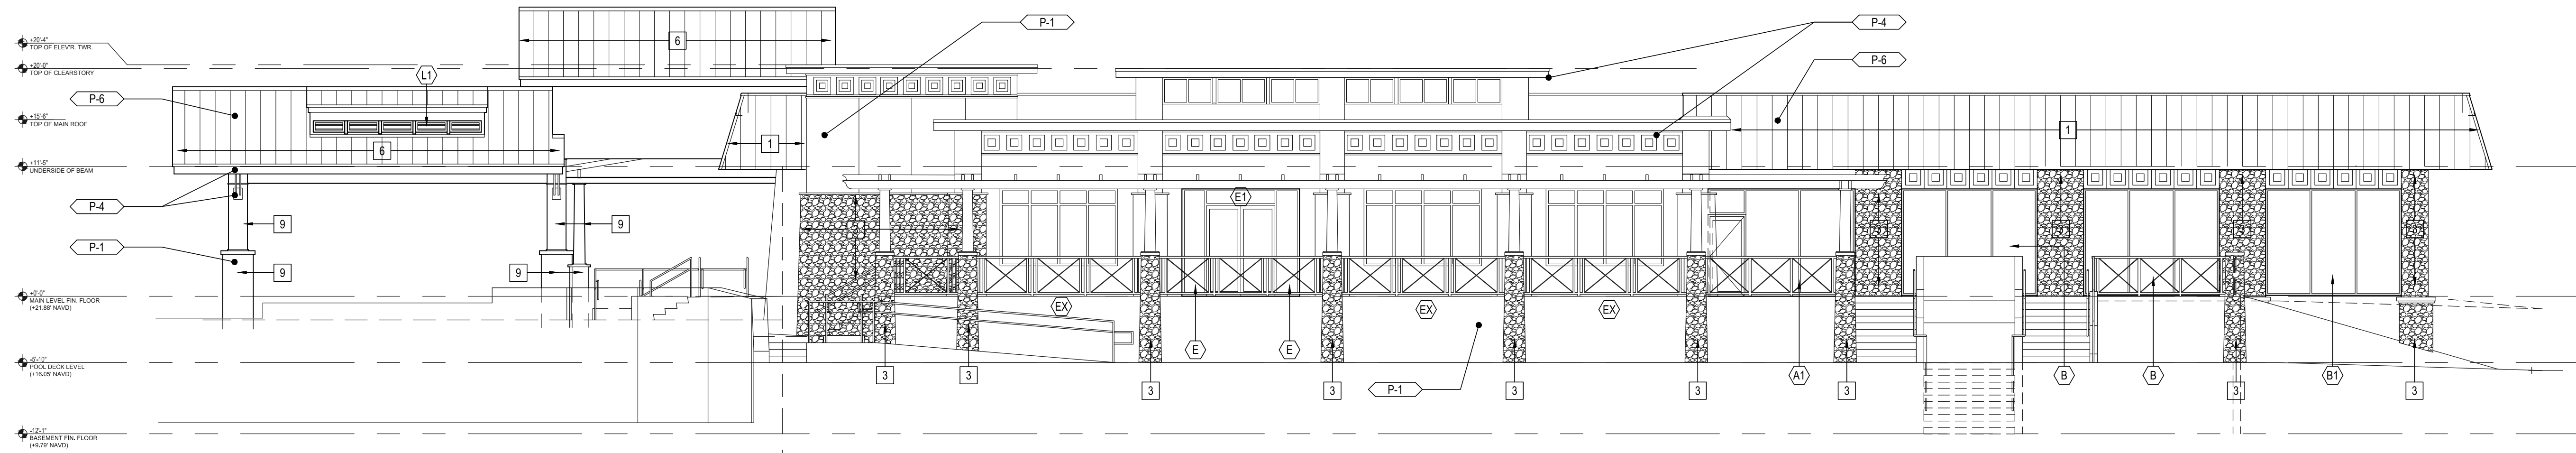

3 SOUTH ELEVATION - RIGHT SIDE

SCALE: 1/8" = 1'-0"

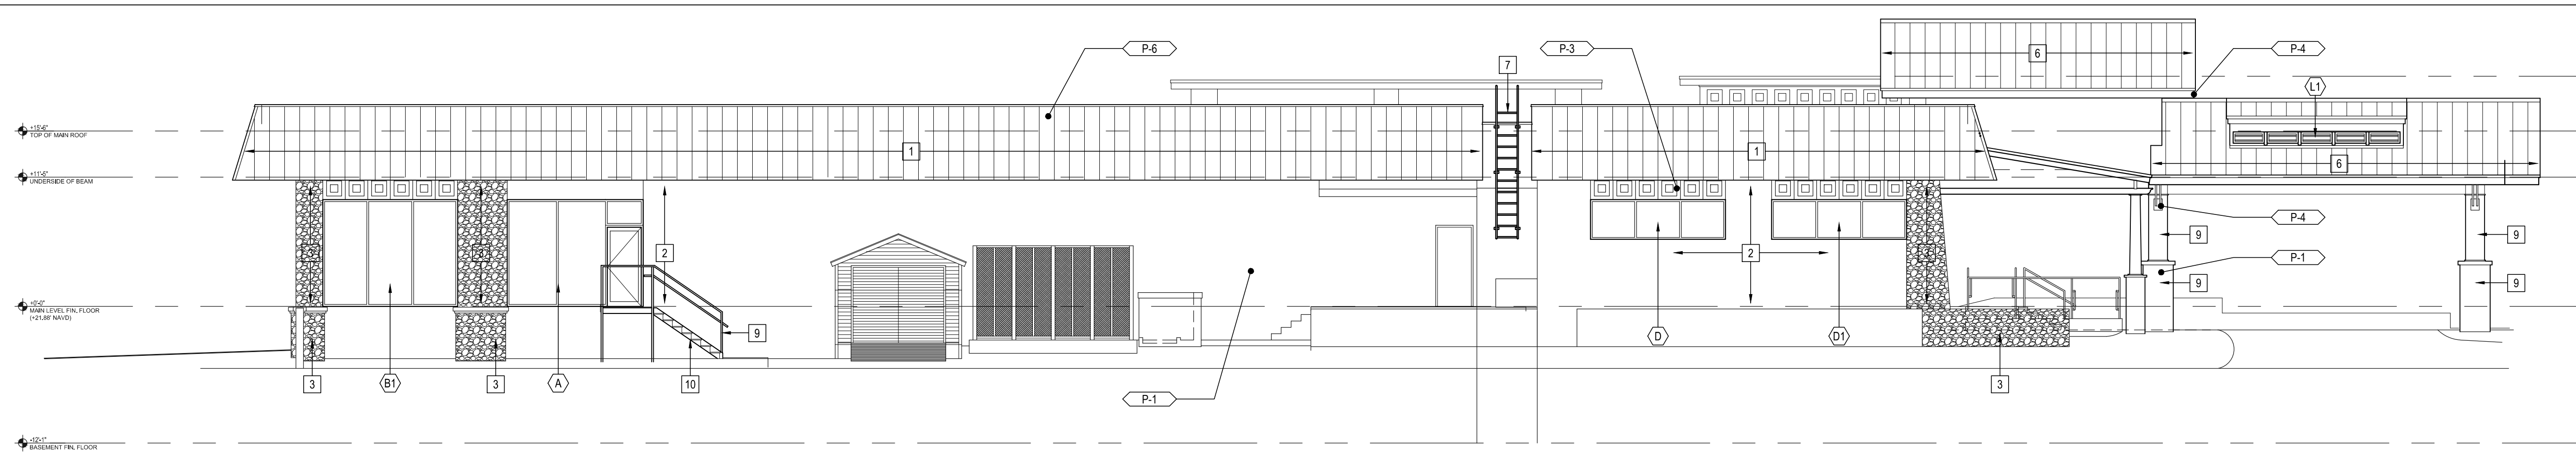

1 NORTH ELEVATION - LEFT SIDE

SCALE: 1/8" = 1'-0"