



Scale:  $3/16"=1'-0"$

EAST ATLANTIC AVENUE

44 EAST ATLANTIC  
DELRAY BEACH, FLORIDA

JETPORT II LLC  
10 S.E. FIRST AVENUE  
DELRAY BEACH, FLORIDA

FLORIDA

## LICENSURE

AA26001617 | IB26001056

COMMISSION # 19-026

DRAWN BY: RB

## SUBMITTALS:


CLASS: xx.xx.19  
SUBMISSION:

## REVISIONS

SITE  
PLAN/FLOOR  
PLAN


SP-1



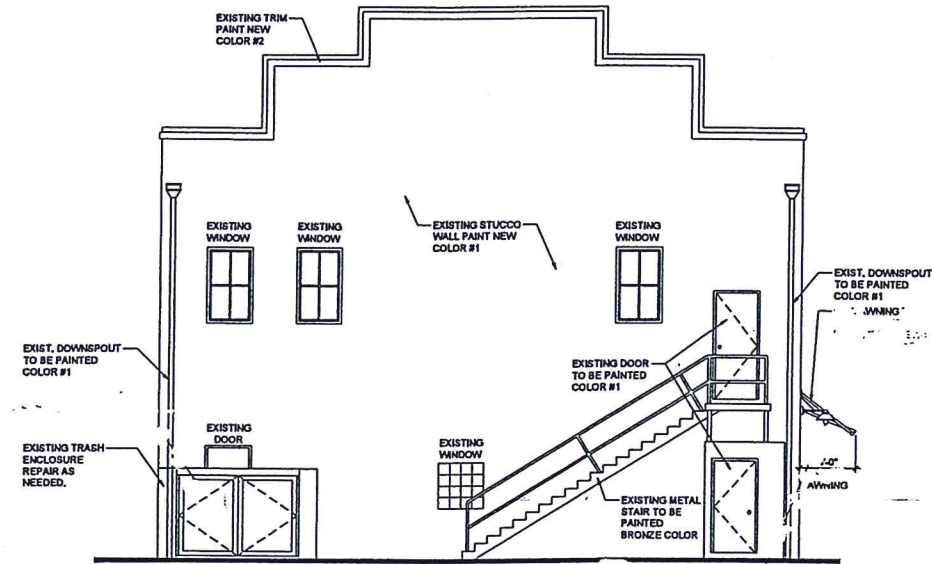


South Elevation

Scale: 3/16"=1'-0"

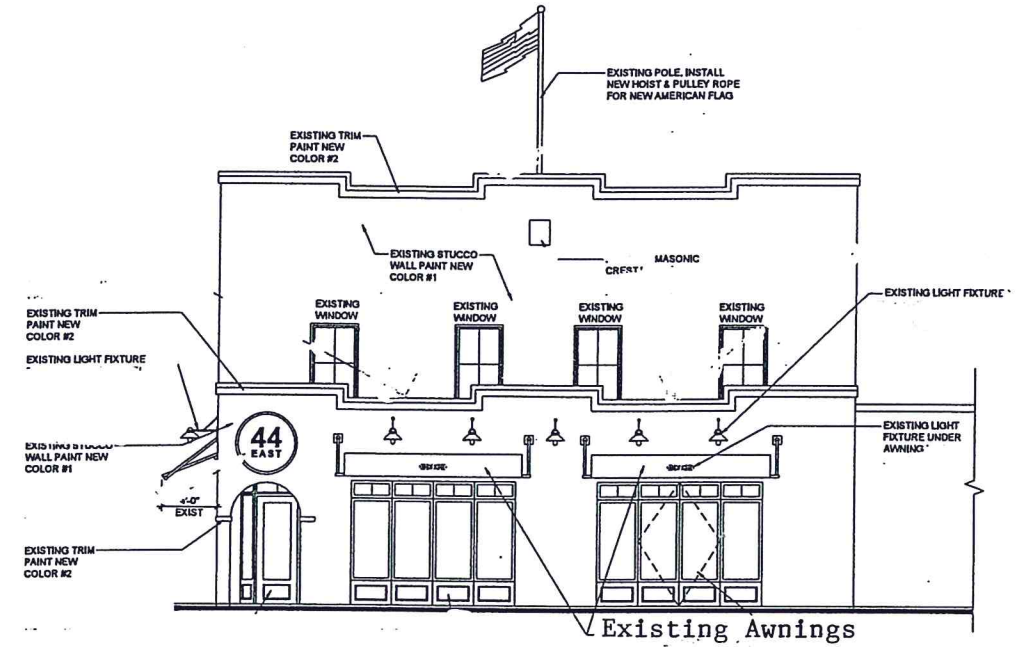

North Elevation

Scale: 3/16"=1'-0"

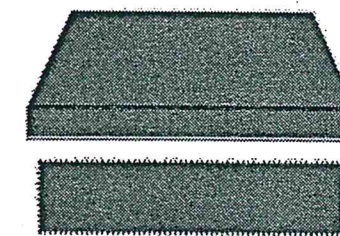

Awning Color  
Bay Blue  
Coastline #2741

AWNING FABRIC

Stucco  
Walls

Lancaster Whitewash  
#C-421

White  
Dove  
#OC-17

Trim  
Bands

Gloucester Sage  
#C-420

Sailor's  
Sea Blue  
#2063-40

Windows  
& Doors

SW 7005  
Pure White  
#OC-119

Chantilly  
Lace  
#OC-65

BUILDING COLORS

44 EAST ATLANTIC  
DELRAY BEACH, FLORIDA  
JETPORT LLC  
10 S.E. FIRST AVENUE  
DELRAY BEACH, FLORIDA

FLORIDA LICENSURE

AA26001617 | ID26001056

COMMISSION # 19-026  
DESIGNER: RJ  
DRAWN BY: RB  
PLAN REVIEW: RJ

SUBMITTALS:  
CLASS 1 SUBMISSION: JUL 19

REVISIONS:

BUILDING  
ELEVATIONS  
& DETAILS

A-1