



BUILDING A/C AREA CALCULATION:			
UNIT TYPE	# OF UNITS	UNIT S.F.	TOTAL S.F.
UNIT A	1	2,582 S.F.	2,582 S.F.
UNIT B	1	3,152 S.F.	3,152 S.F.
UNIT C	1	2,597 S.F.	2,597 S.F.
TOTAL	3		8,331 S.F.

TOTAL BUILDING AREA CALCULATION:			
UNIT TYPE	# OF UNITS	UNIT S.F.	TOTAL S.F.
UNIT A	1	3,076 S.F.	3,076 S.F.
UNIT B	1	3,849 S.F.	3,849 S.F.
UNIT C	1	3,101 S.F.	3,101 S.F.
TOTAL	3		10,026 S.F.

UNIT TYPE A	
A/C AREA CALCULATION:	
A/C - 1ST FLOOR	1,102 S.F.
A/C - 2ND FLOOR	1,480 S.F.
TOTAL A/C AREA:	2,582 S.F.


NON A/C AREA CALCULATION:	
GARAGE (2 CAR).....	434 S.F.
OPEN AREA CALCULATION:	
MASTER BEDROOM TERRACE.....	60 S.F.

UNIT TYPE B	
A/C AREA CALCULATION:	
A/C - 1ST FLOOR	1,245 S.F.
A/C - 2ND FLOOR	1,907 S.F.
TOTAL A/C AREA:	3,152 S.F.


NON A/C AREA CALCULATION:	
GARAGE (2 CAR)	445 S.F.
FRONT COVERED ENTRY	163 S.F.
COVERED PORCH	89 S.F.
TOTAL AREA:	697 S.F.

UNIT TYPE C	
A/C AREA CALCULATION:	
A/C - 1ST FLOOR	1,108 S.F.
A/C - 2ND FLOOR	1,489 S.F.
TOTAL A/C AREA:	2,597 S.F.

NON A/C AREA CALCULATION:	
GARAGE (2 CAR)	444 S.F.
OPEN AREA CALCULATION:	
MASTER BEDROOM TERRACE	60 S.F.

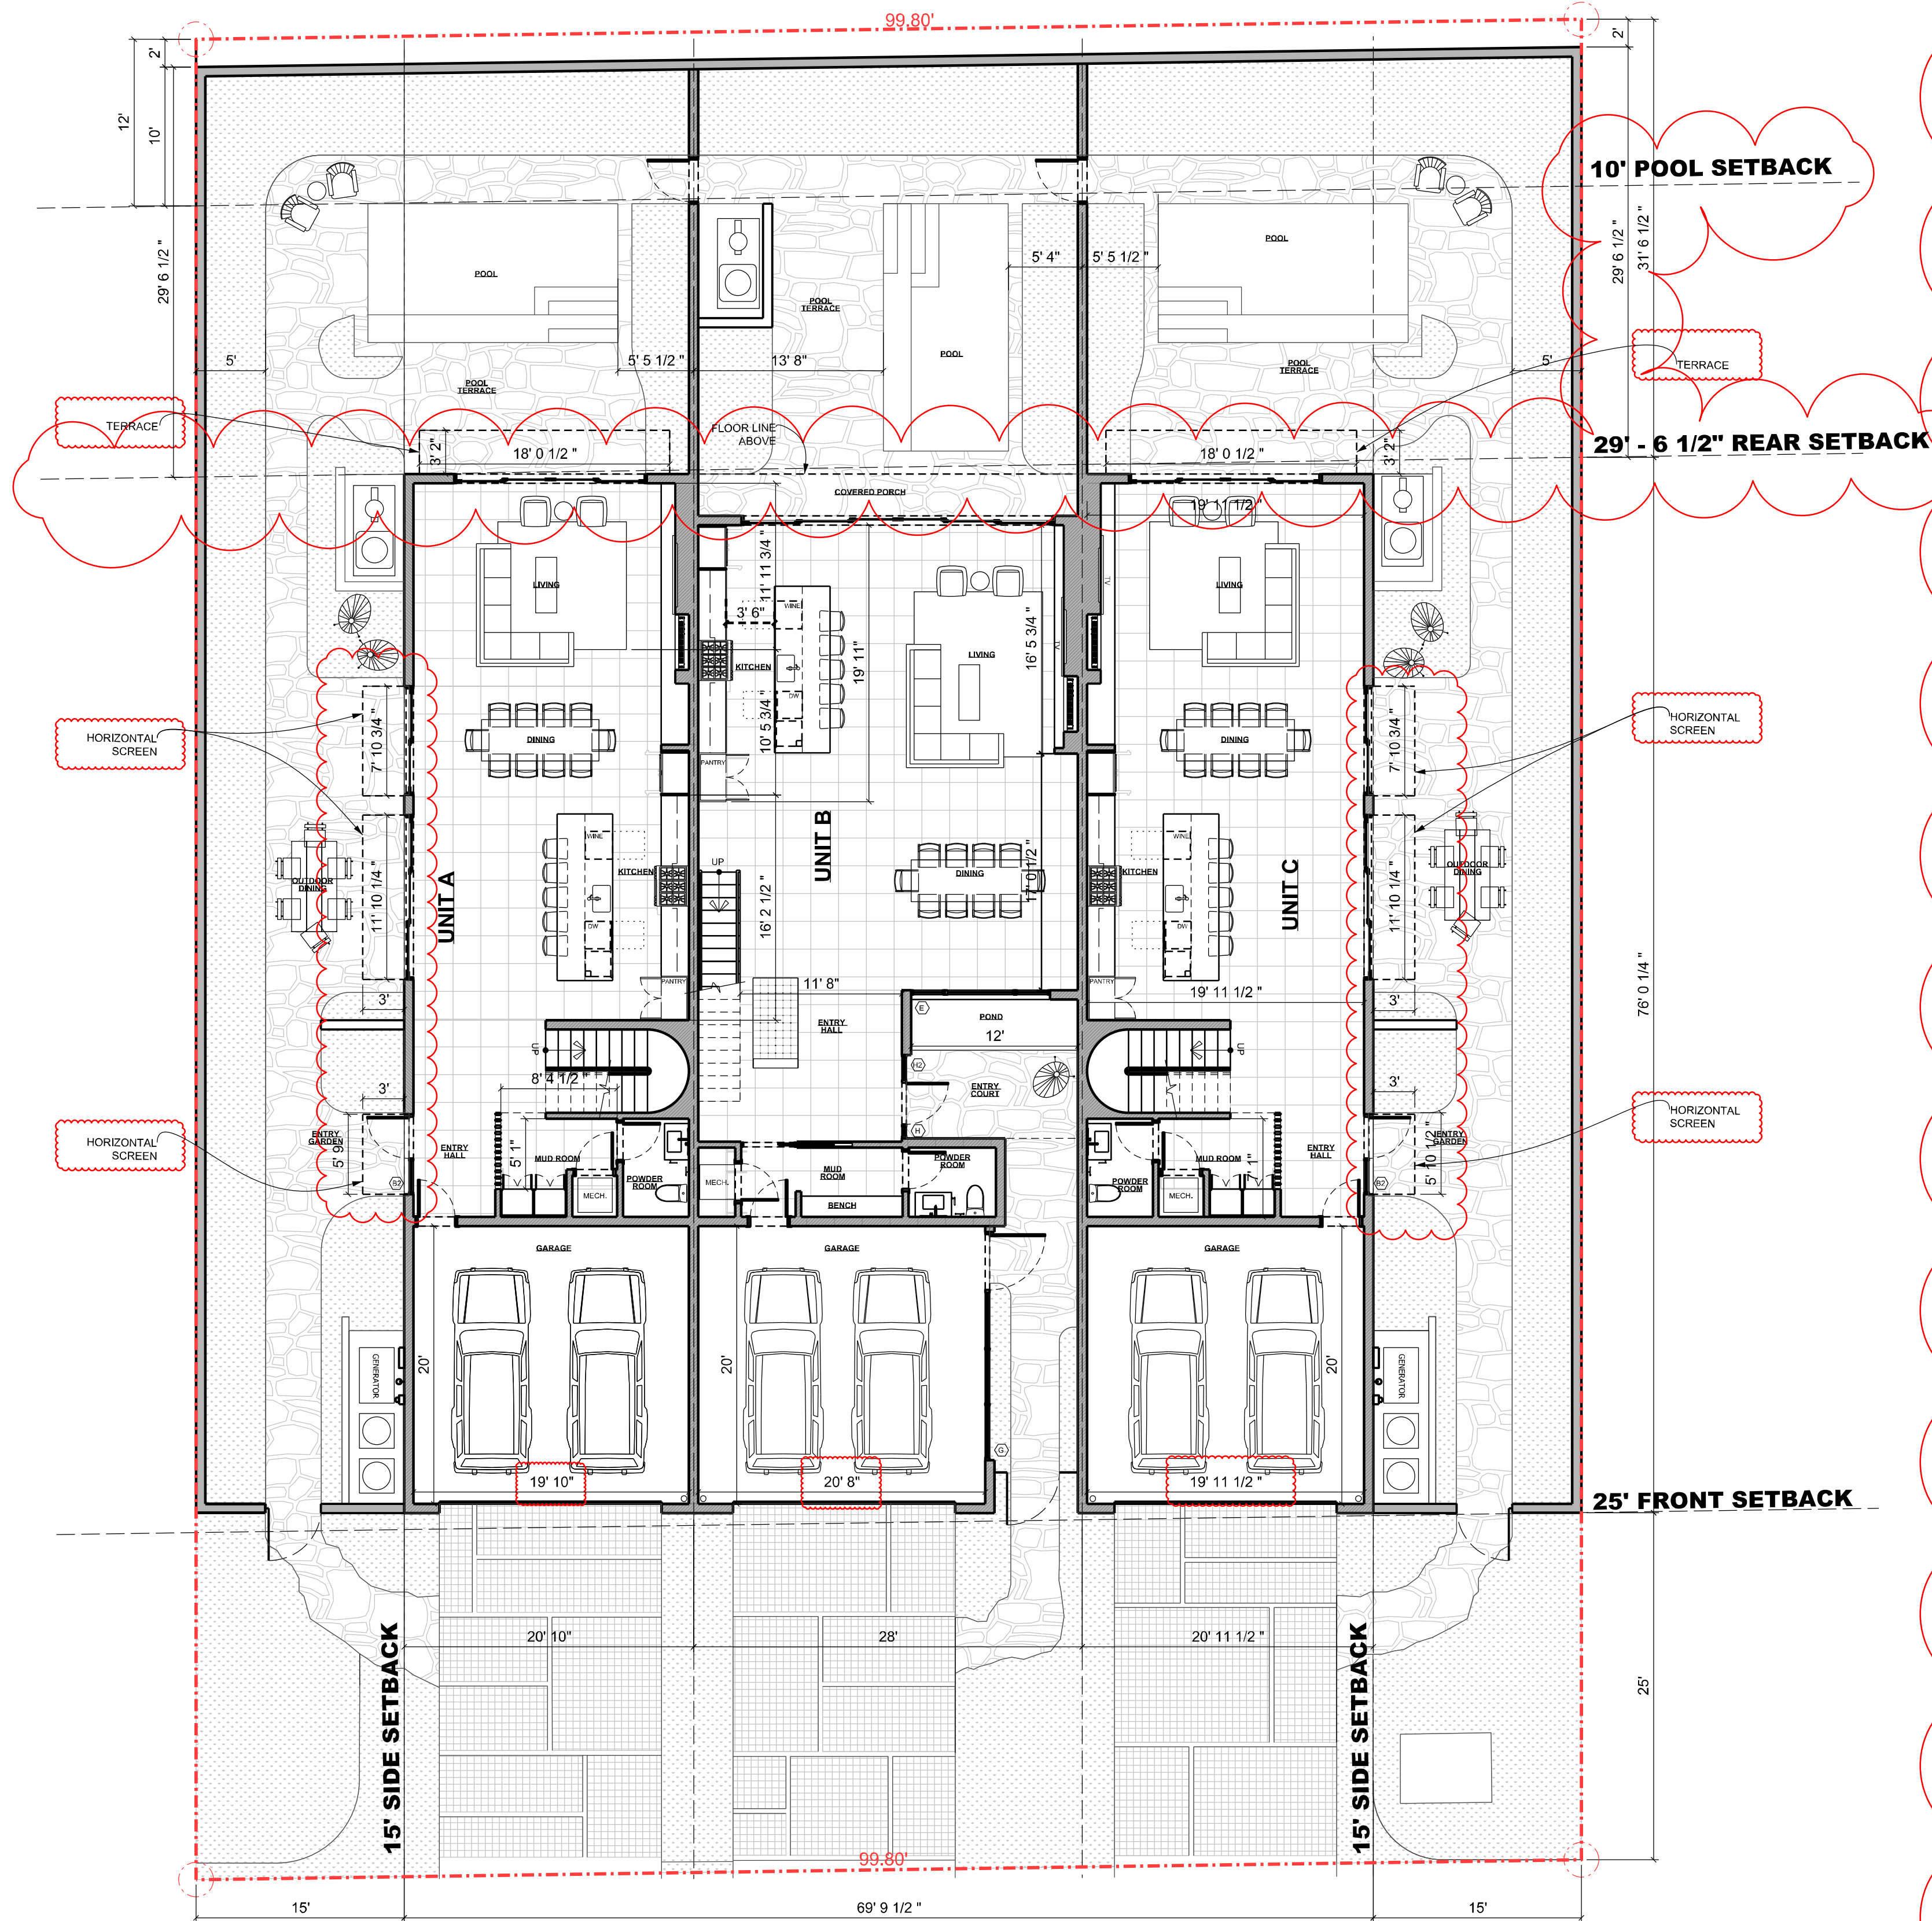

1/A-100 PROPOSED OVERALL FIRST FLOOR PLAN
1/8" = 1'-0"

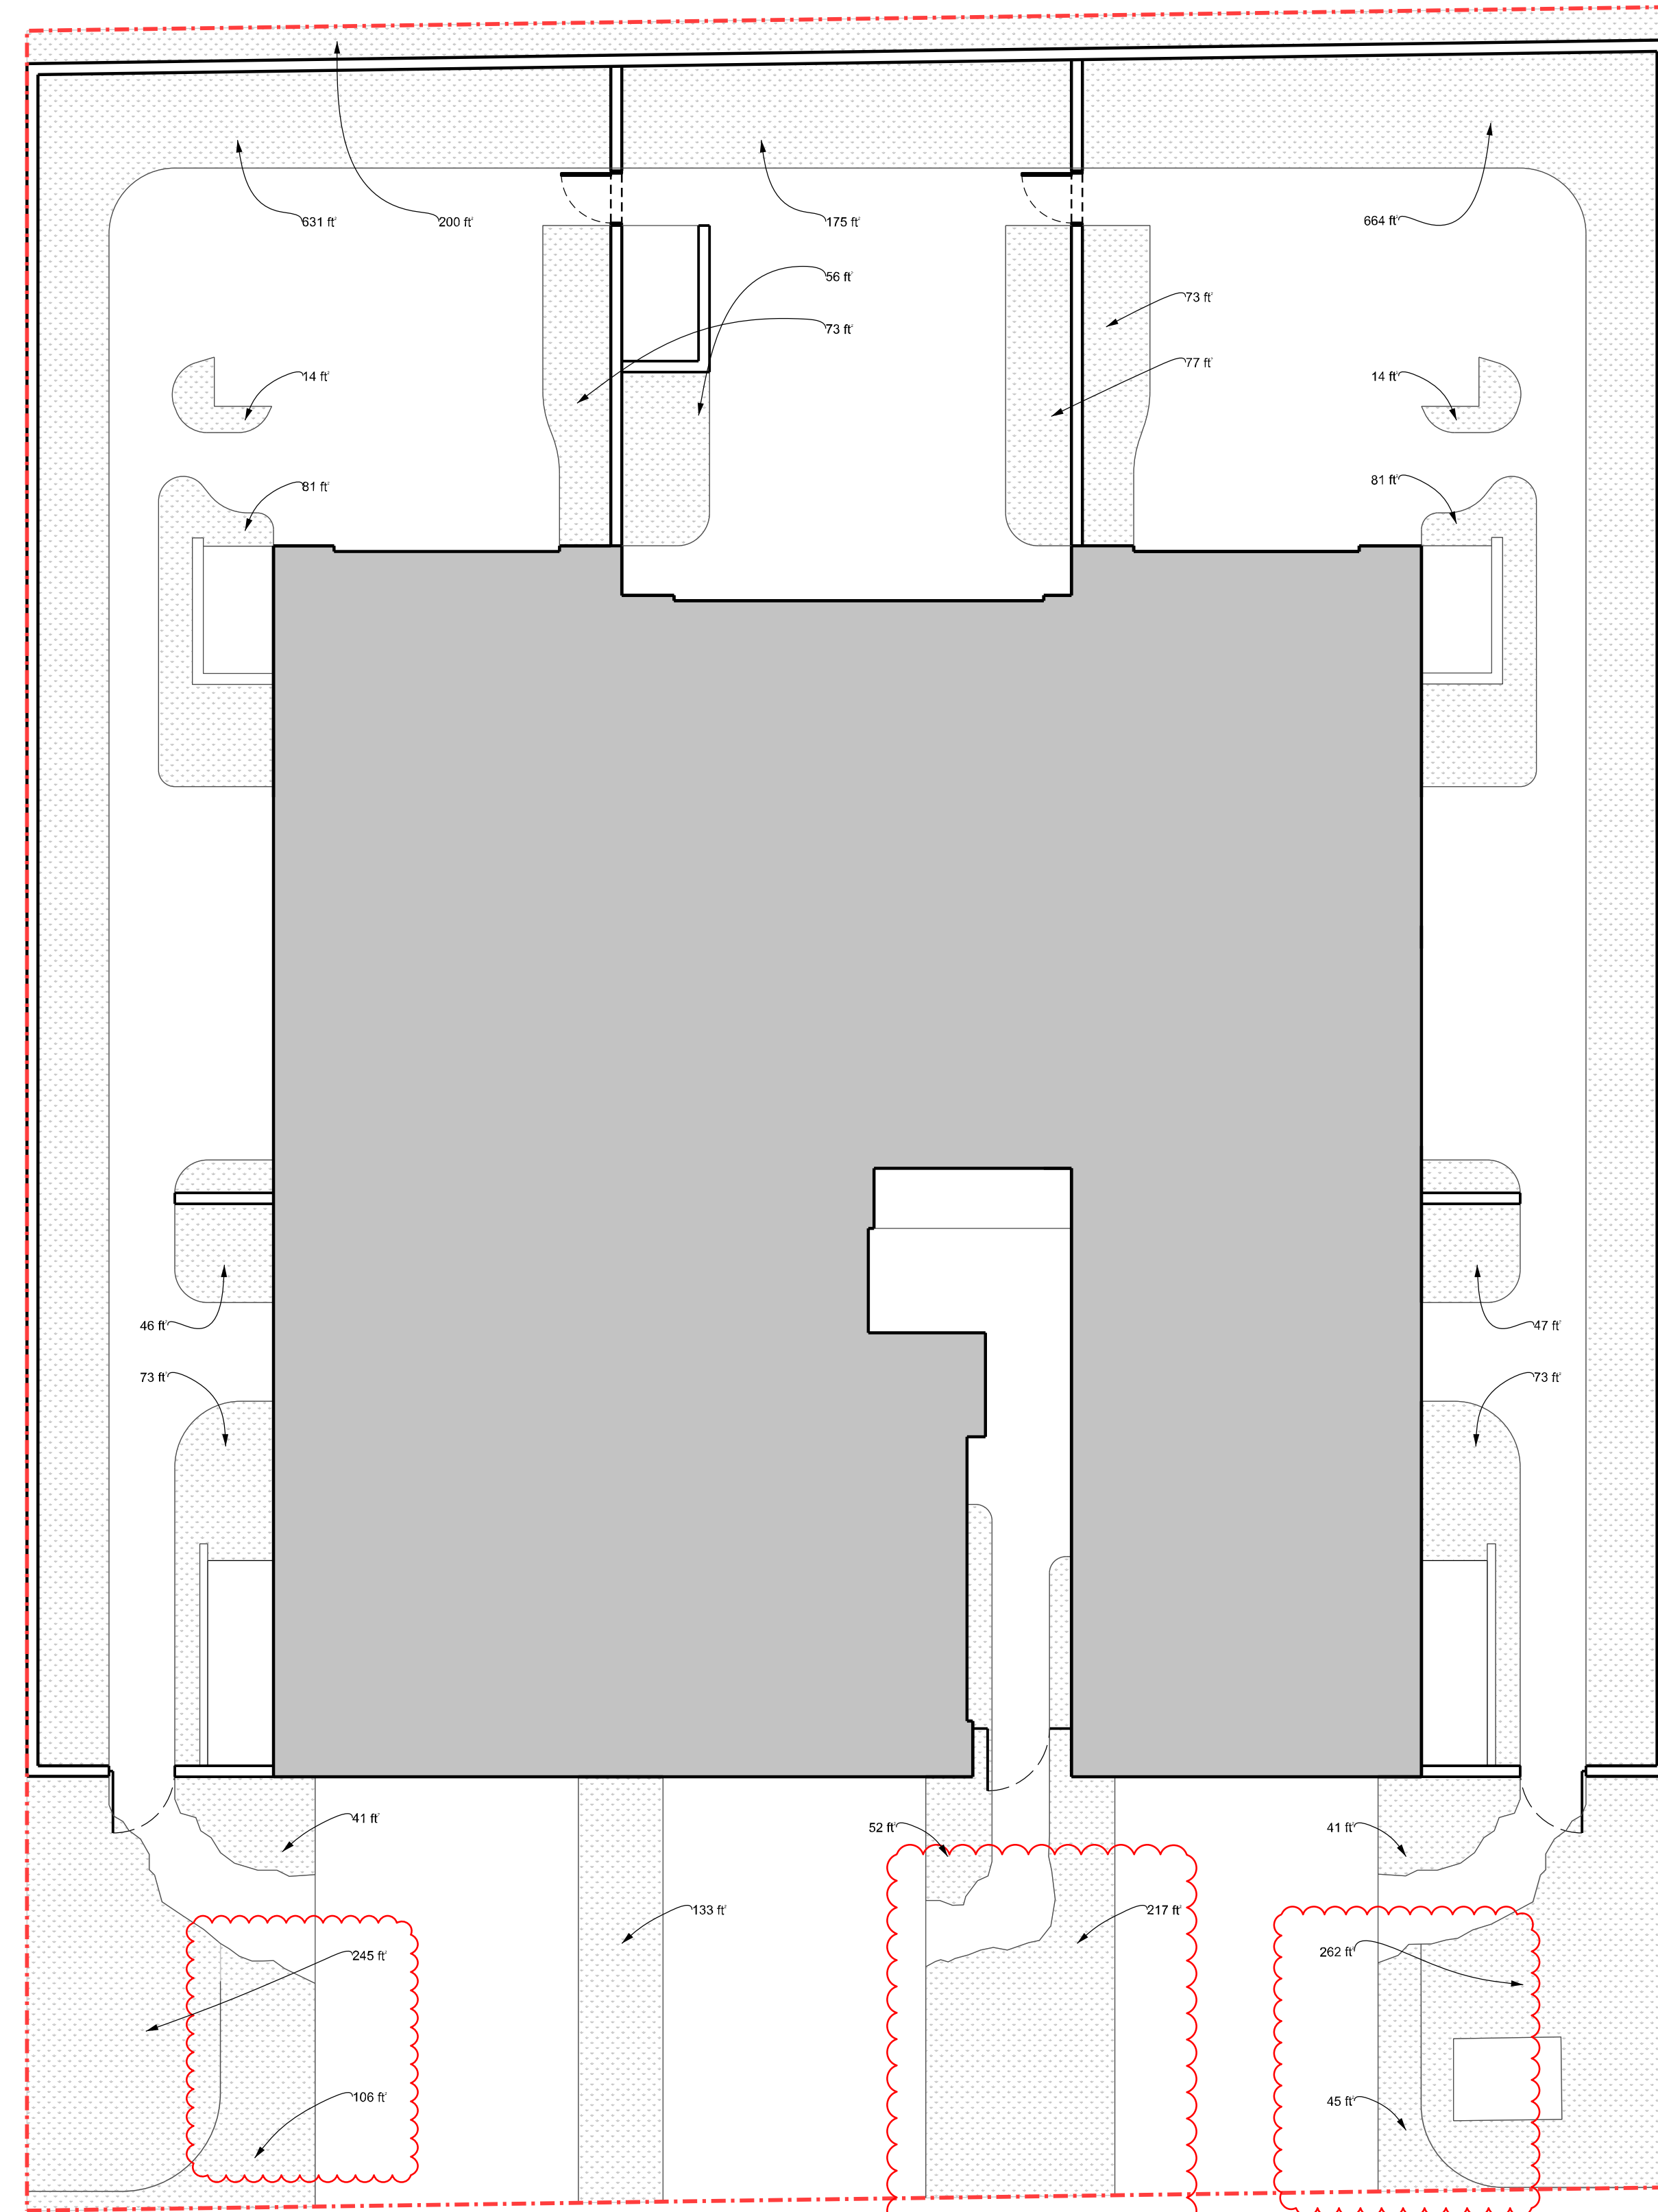


2/A-100 OPEN SPACE DIAGRAM
1/8" = 1'-0"

KEY	
	AREAS INCLUDED IN OPEN SPACE CALCULATION
TOTAL SQUARE FOOTAGE: 3,520 ft ²	



1/A-101 PROPOSED OVERALL SECOND FLOOR PLAN
1/8" = 1'-0"

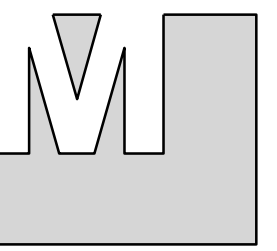

M ARCHITECTS LLC
4650 MAIN STREET | PHILADELPHIA, PA 19127 | 215.948.3751 | www.monrissy-design.com
FL LICENSE # A26003203



NO. RA 101134

917 NE 8TH AVE
917 NE 8TH AVE | DELRAY BEACH, FL 33483


© 2021 M ARCHITECTS

ISSUE:	DATE:
SPRAB SUBMITTAL PACKAGE	12.15.21
REVISION #1	03.24.22
REVISION #2	06.22.22

PROPOSED
OVERALL
2ND FLOOR
PLAN

SCALE: AS NOTED

A-101

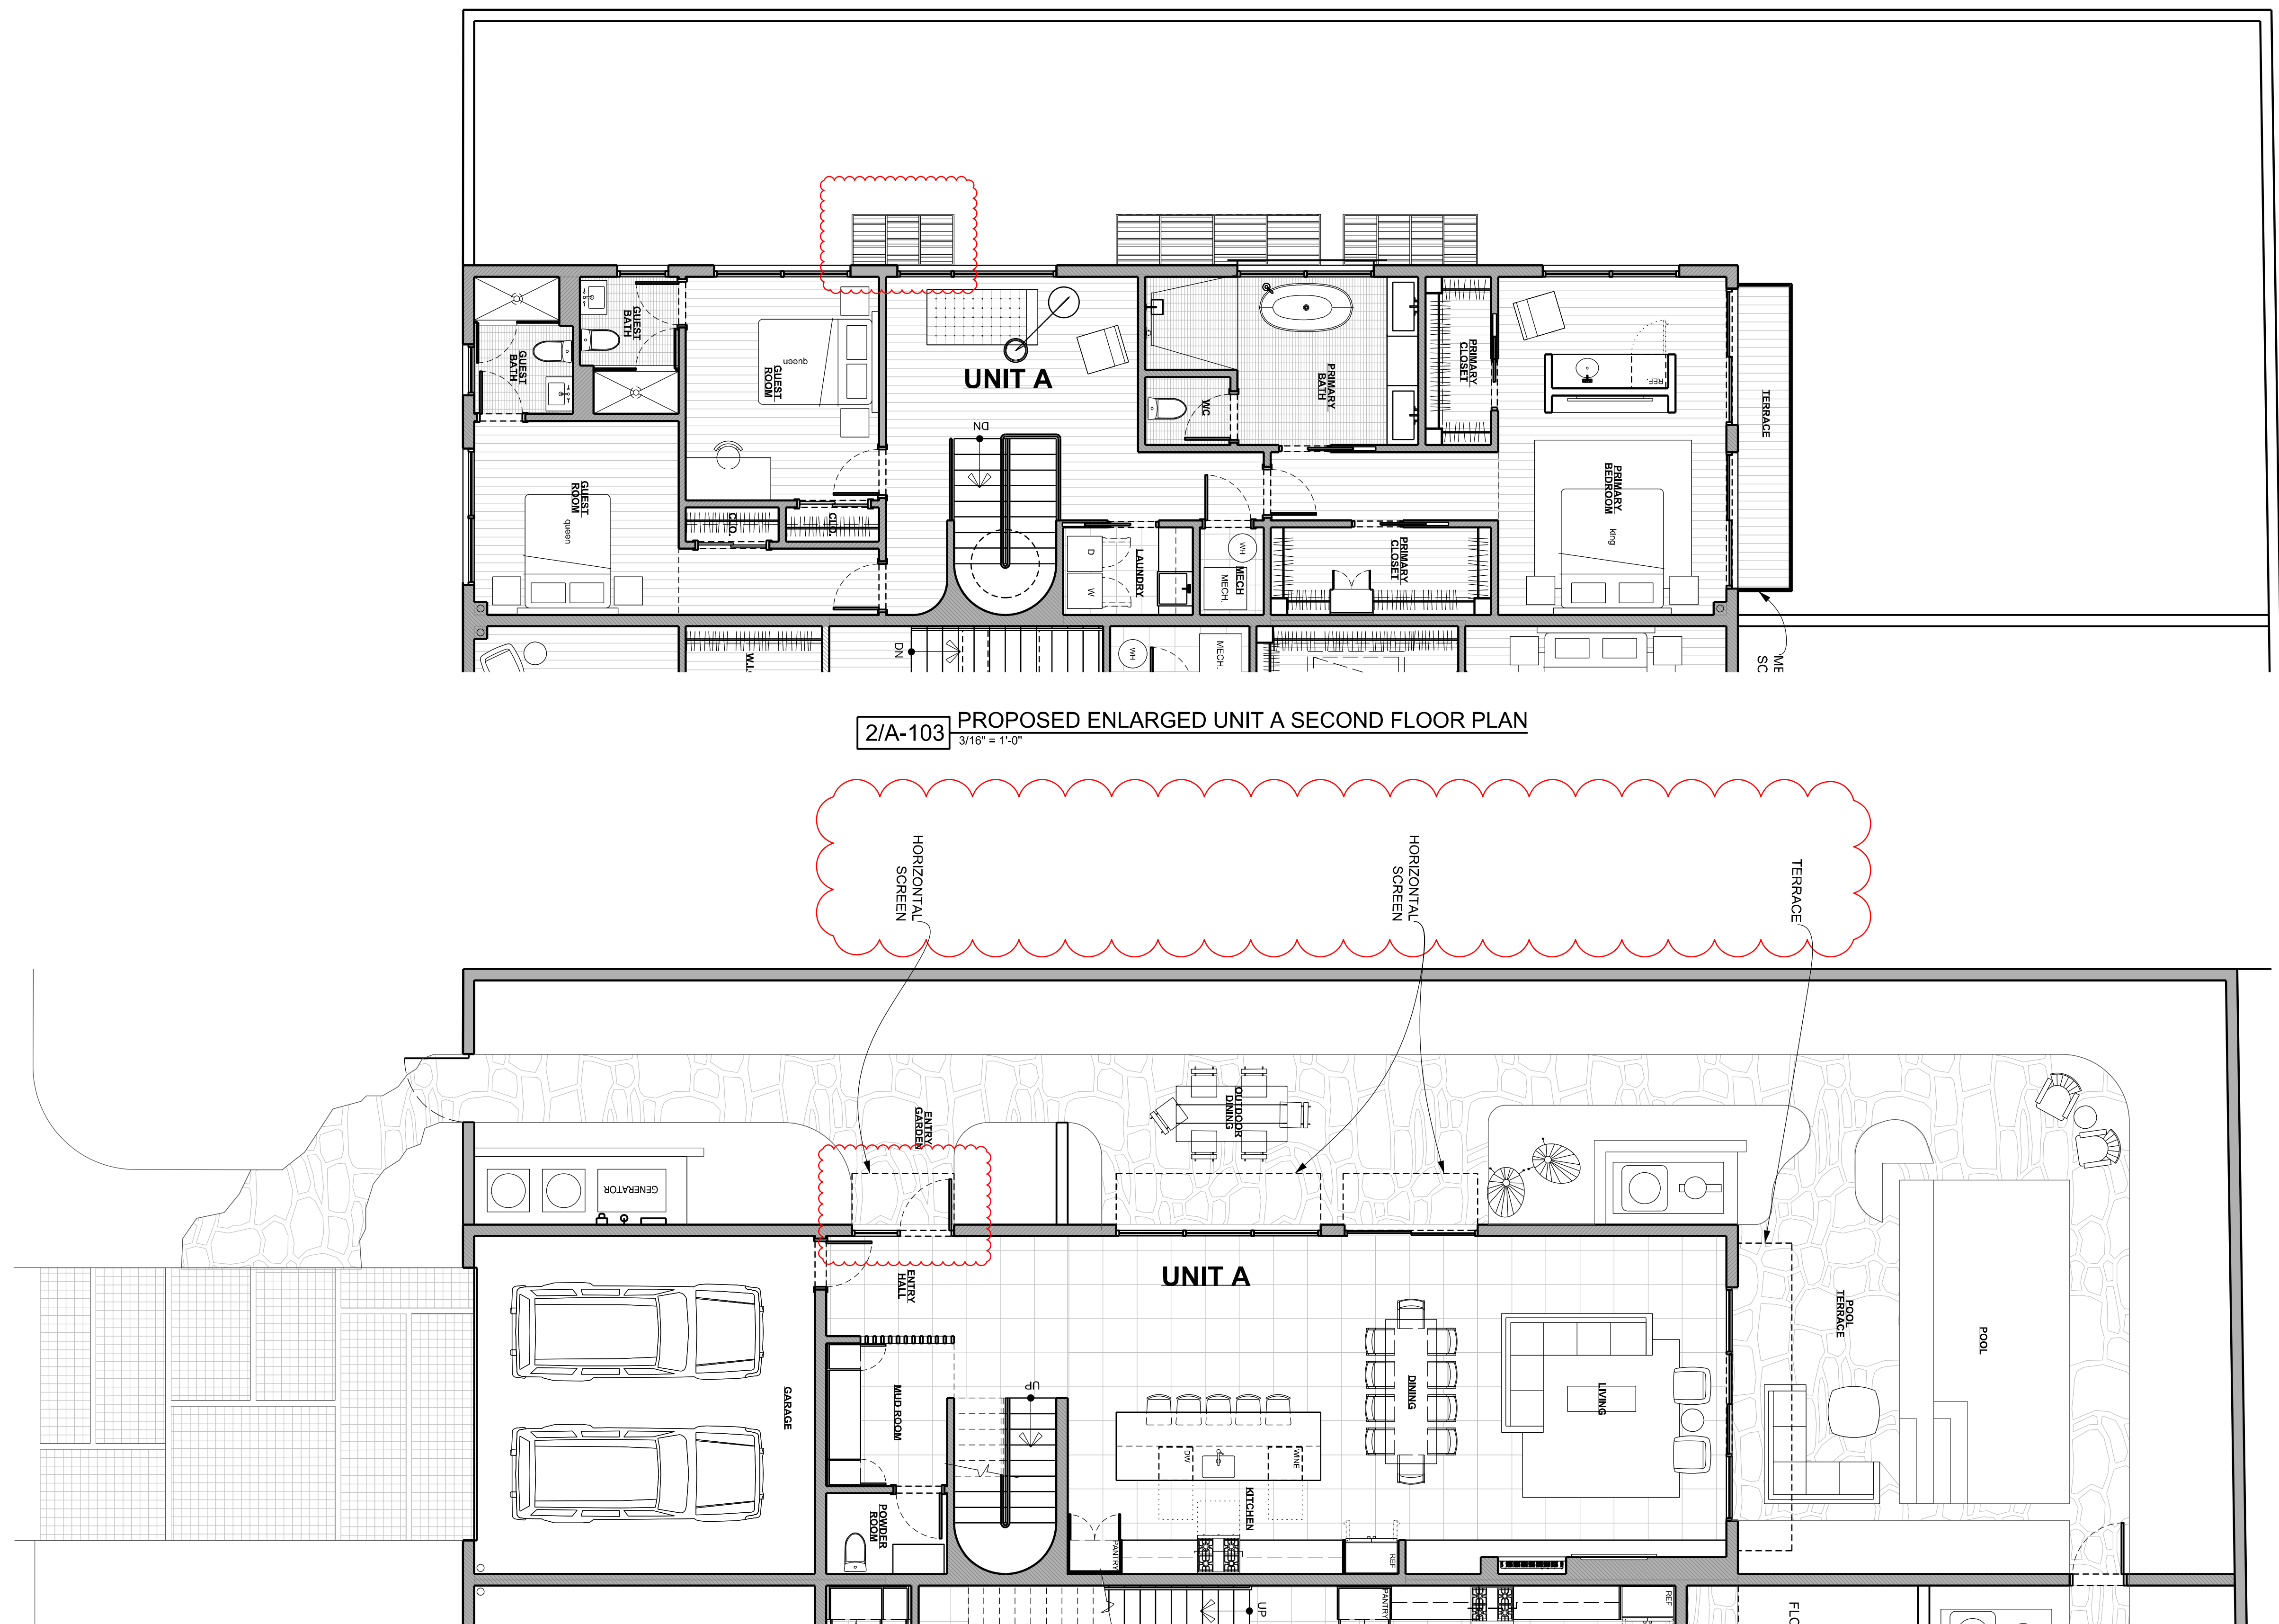

2/A-103 PROPOSED ENLARGED UNIT A SECOND FLOOR PLAN
3/16" = 1'-0"

1/A-103 PROPOSED ENLARGED UNIT A FIRST FLOOR PLAN
3/16" = 1'-0"



NO. RA 101134

917 NE 8TH AVE
917 NE 8TH AVE | DELRAY BEACH, FL 33483


2021 M ARCHITECTS

ISSUE:	DATE:
SPRAB SUBMITTAL PACKAGE	12.15.21
REVISION #1	03.24.22

PROPOSED
ENLARGED
UNIT A
FLOOR
PLANS

SCALE: AS NOTED

A-103

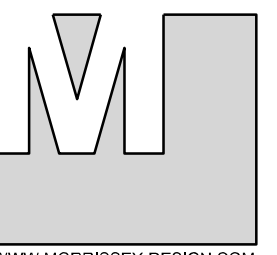


FL LICENSE # AA-26003263

S L L C

www.morrissey-design.com

MARCHITECTS LLC
4550 MAIN STREET | PHILADELPHIA PA 19127 | 215.948.3751 | www.morrissey-design.com
FL LICENSE # AZ2800328

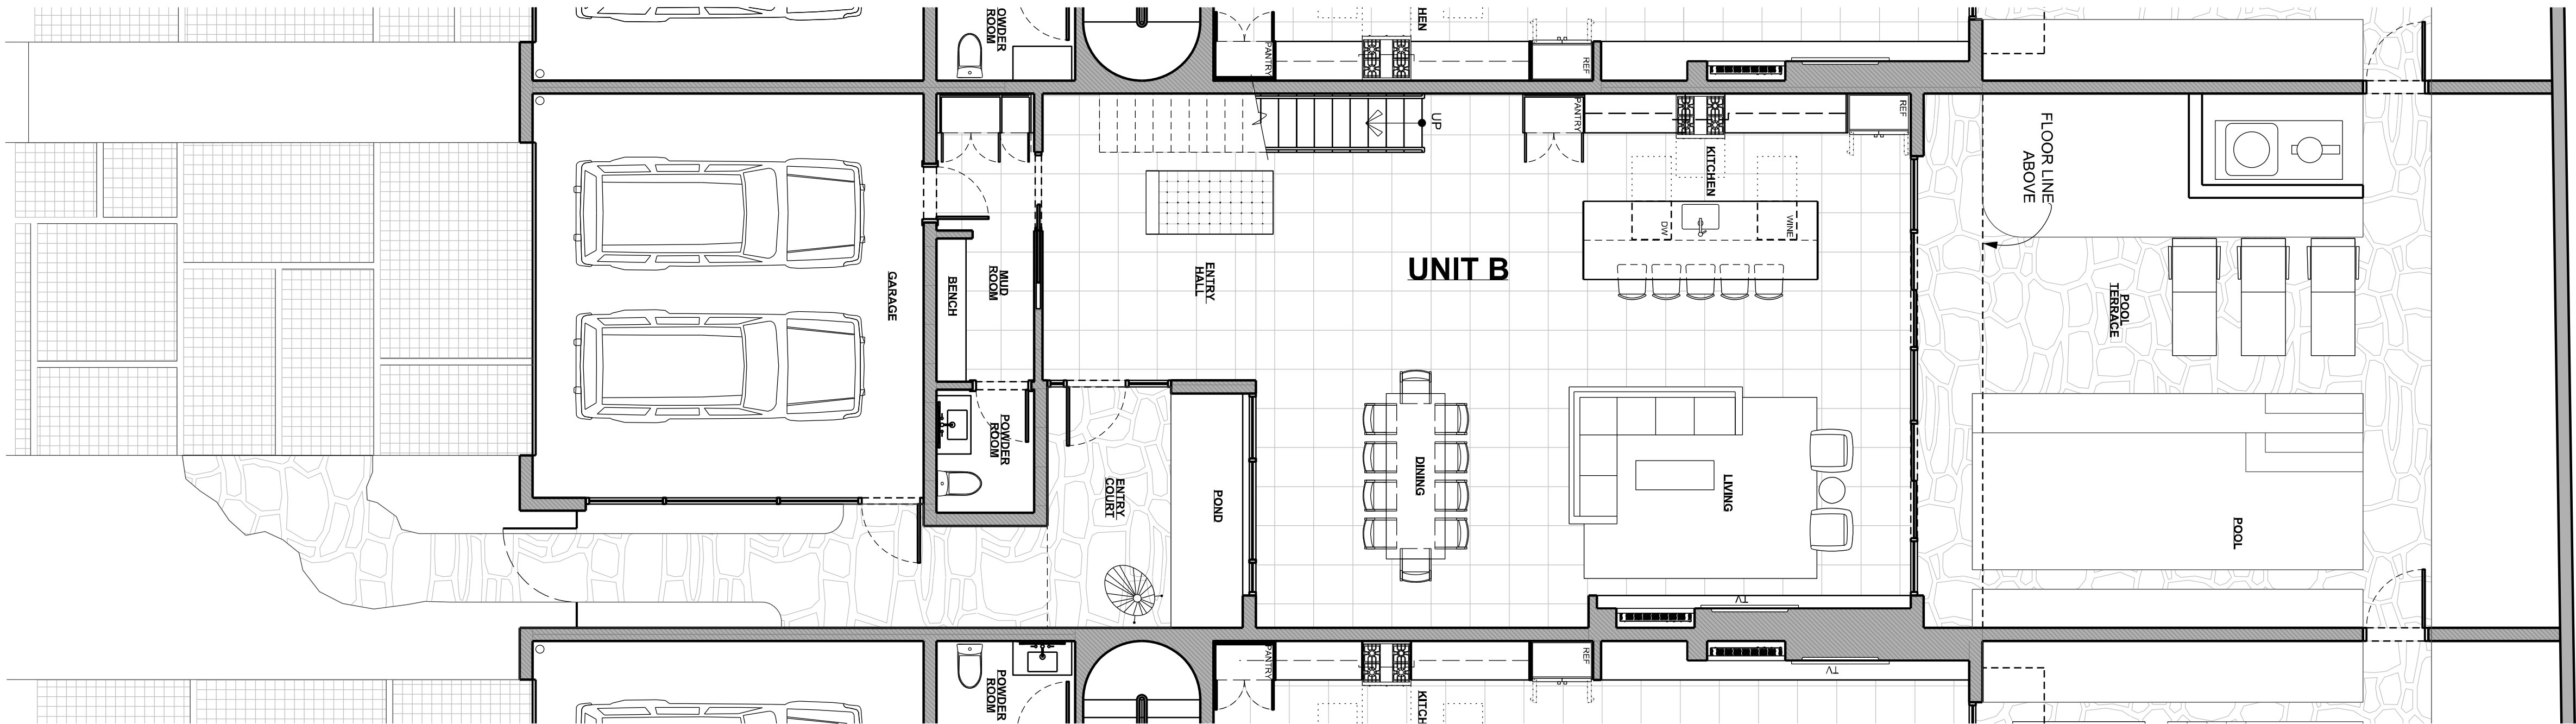

1/A-104 PROPOSED ENLARGED UNIT B FIRST FLOOR PLAN
3/16" = 1'-0"



2/A-104 PROPOSED ENLARGED UNIT B SECOND FLOOR PLAN
3/16" = 1'-0"



NO. RA 1011134

917 NE 8TH AVE
917 NE 8TH AVE | DELRAY BEACH, FL 33483


© 2021 M ARCHITECTS

ISSUE:	DATE:
SPRAB SUBMITTAL PACKAGE	12.15.21
REVISION #1	03.24.22


PROPOSED
ENLARGED
UNIT B
FLOOR
PLANS

SCALE: AS NOTED

A-104

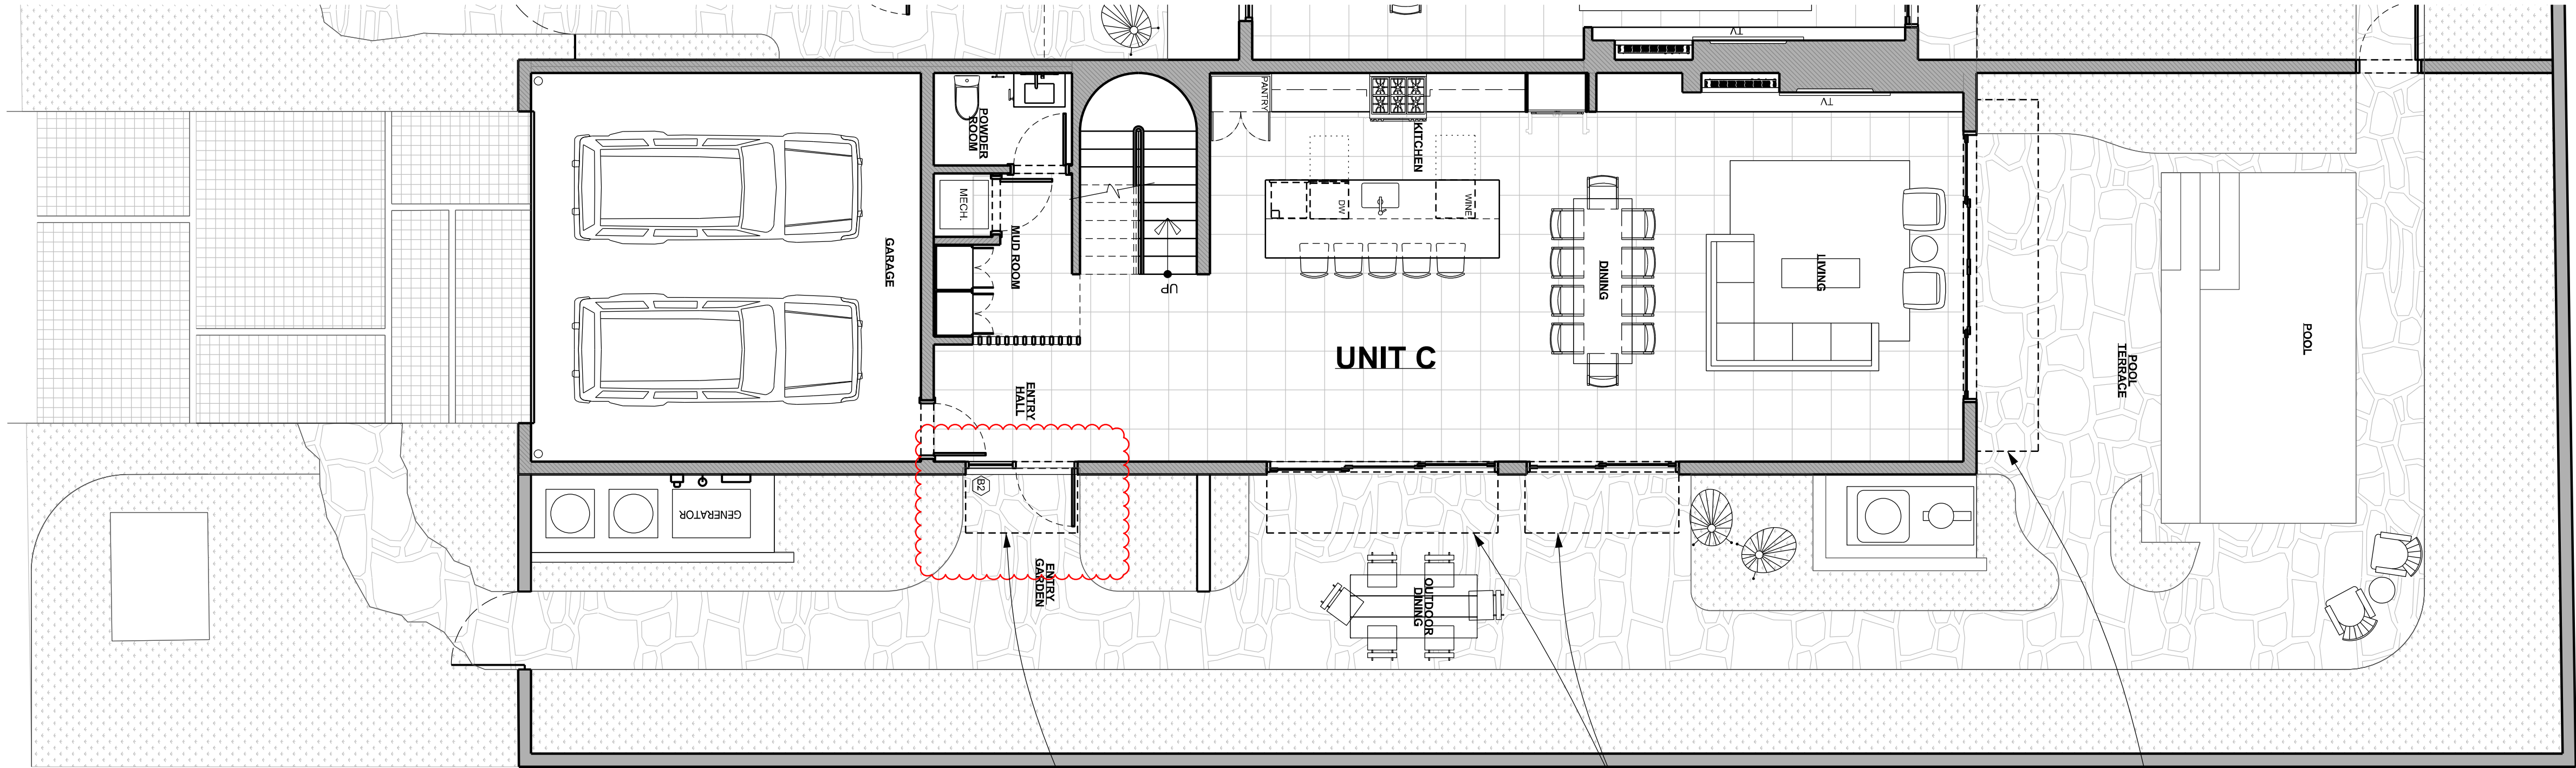


1/A-105 PROPOSED ENLARGED UNIT C FIRST FLOOR PLAN
3/16" = 1'-0"

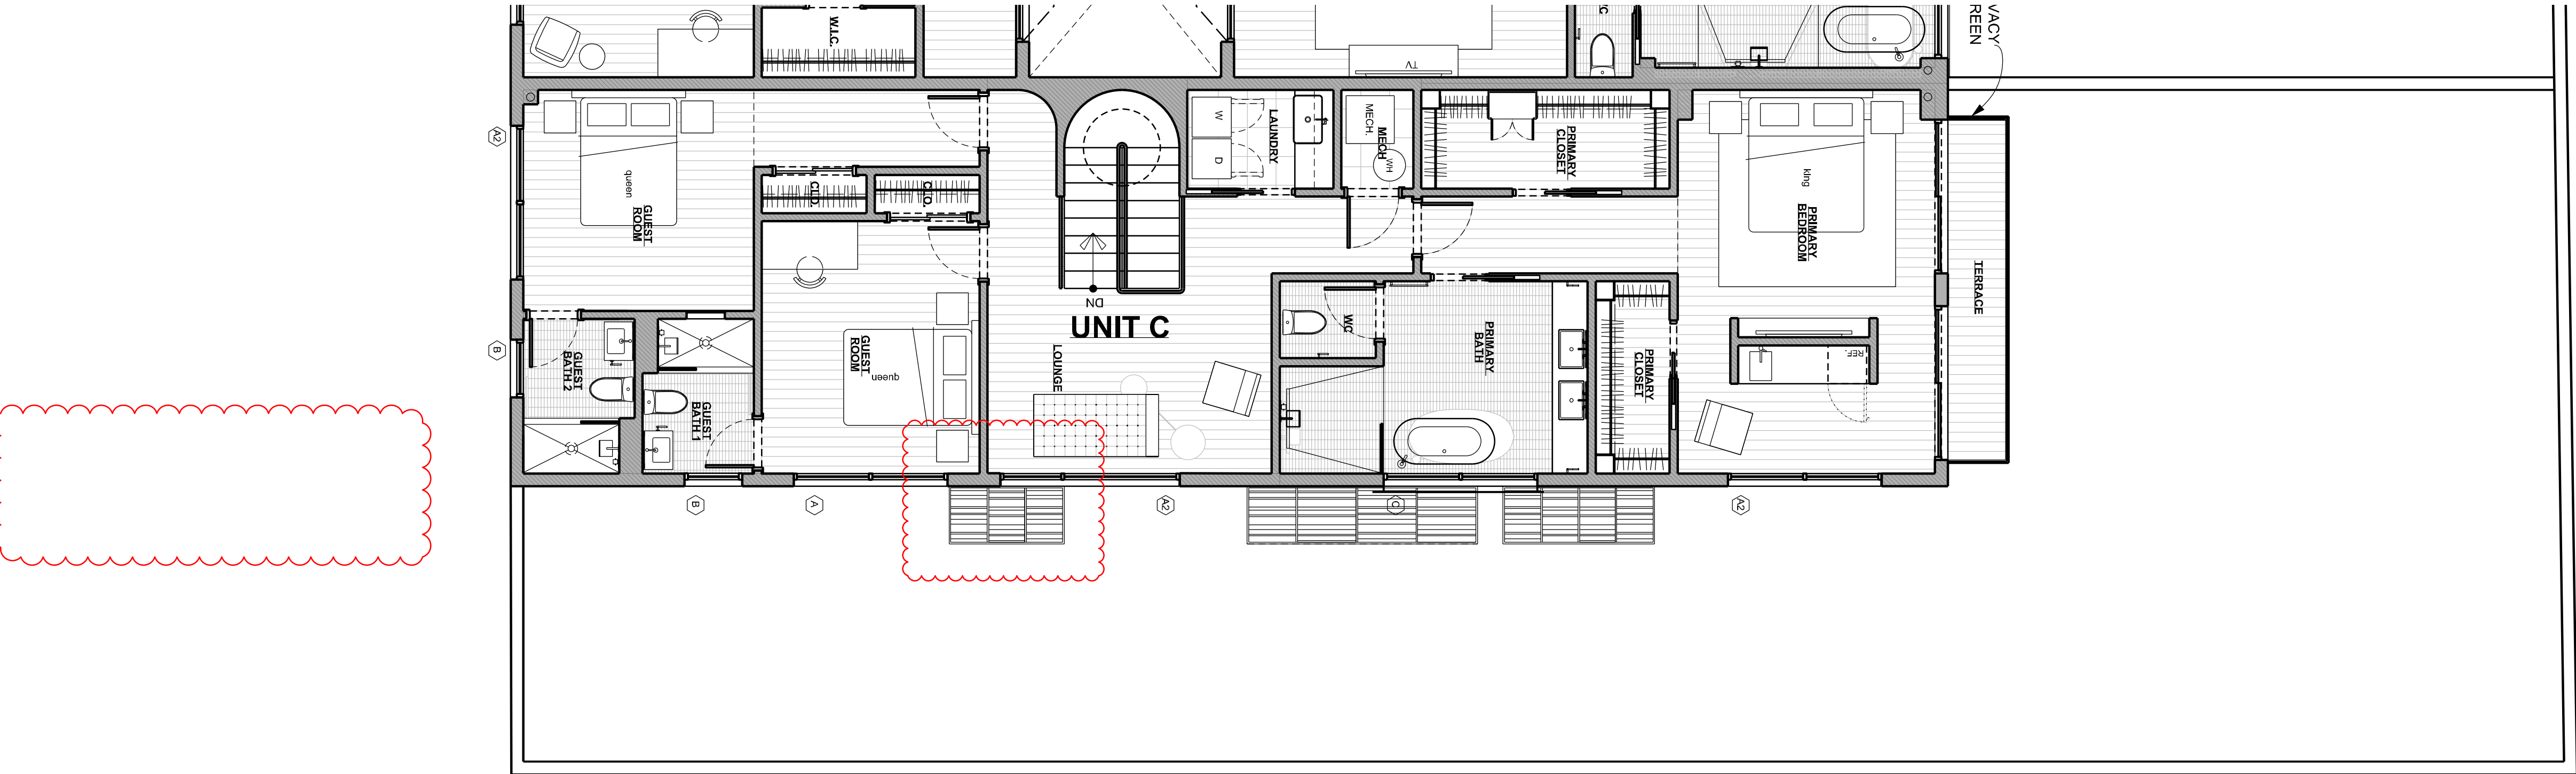

2/A-105 PROPOSED ENLARGED UNIT C SECOND FLOOR PLAN
3/16" = 1'-0"



1/A-200 PROPOSED FRONT ELEVATION
1/4" = 1'-0"

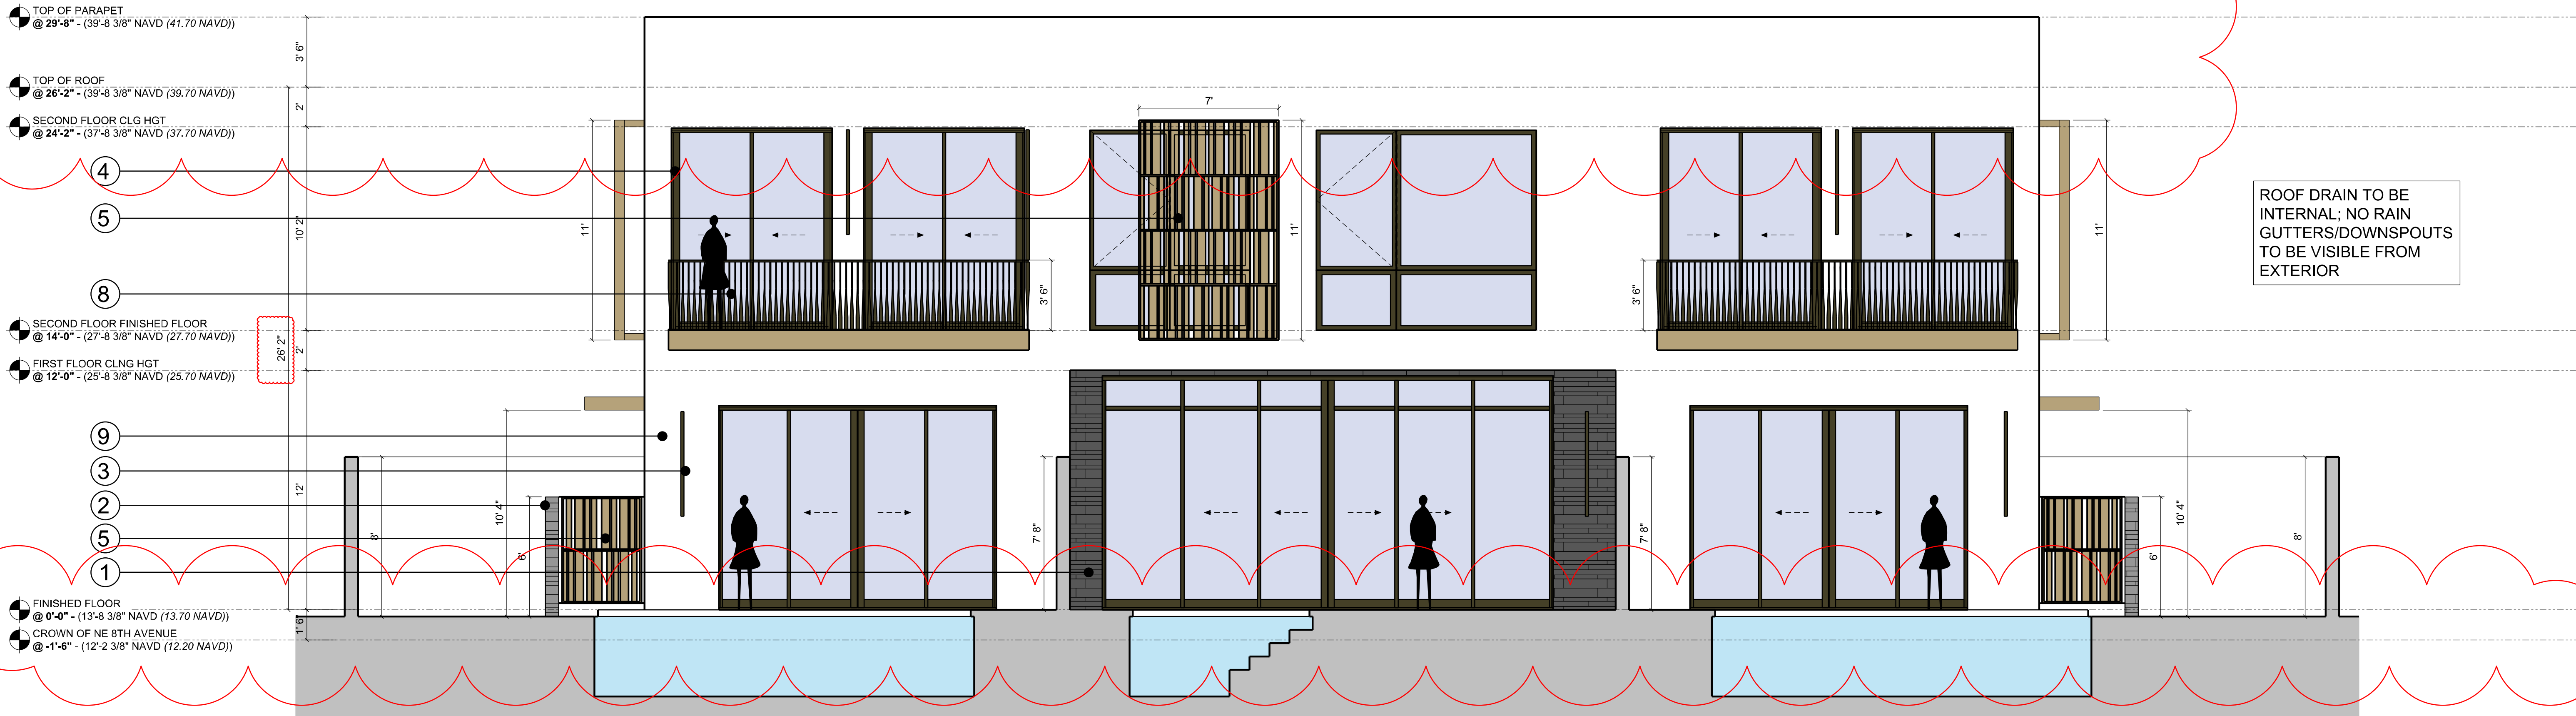

2/A-200 PROPOSED REAR ELEVATION
1/4" = 1'-0"

KEYED NOTES:					
①	GRAPHITE LAVA STONE SERIES: NORSTONE GRAPHITE PLANC COLOR: GRAPHITE	④	DARK BRONZE WINDOWS MFR: ESWINDOWS COLOR: DARK BRONZE	⑦	BREEZE BLOCK MFR: TESSELLE COLOR: GREY SIZE: 11.4"
②	PLATINUM LAVA STONE SERIES: NORSTONE PLATINUM PLANC COLOR: PLATINUM	⑤	CUSTOM METAL SCREEN: COLOR: PPG MTL133 (CHAMPAGNE DREAMS)	⑧	CUSTOM DARK BRONZE BALCONY RAIL COLOR: DARK BRONZE
③	WALL SCONCE: MFR: INTERLUX TYPE: CITY INDOOR	⑥	PAINTED GARAGE DOOR: MFR: BROTEN TYPE: MODERN STEEL PAINT MFR: PPG TYPE: MLT133 COLOR: CHAMPAGNE DREAMS	⑨	WHITE SMOOTH STUCCO FINISH COLOR: SW 7757 HIGH REFLECTIVE WHITE

MARCHITECTS LLC

FL LICENSE # A-2000203

4550 MAIN STREET | PHILADELPHIA, PA 19127 | 215.948.3751 | www.norisssey-design.com

STATE OF PENNSYLVANIA
REGISTERED ARCHITECT

NO. RA 1011134

917 NE 8TH AVE

917 NE 8TH AVE | DELRAY BEACH, FL 33483

© 2021 M ARCHITECTS

ISSUE:	DATE:
SPRAB SUBMITTAL PACKAGE	12.15.21
REVISION #1	03.24.22
REVISION #2	06.22.22

PROPOSED EXTERIOR ELEVATIONS

SCALE: AS NOTED

A-200

