

KEYNOTE LEGEND	
05 73 16.A	BLACK HORIZONTAL METAL RAILINGS
08 41 01.A	IMPACT RESISTANT ALUM. STOREFRONT DOOR
08 41 13.A	IMPACT RESISTANT ALUM. STOREFRONT W/ CLEAR GLASS
08 41 16.A	IMPACT RESISTANT ALUM. OPERABLE WINDOW W/ TINTED GLASS
08 41 17.A	IMPACT RESISTANT ALUM. SLIDING DOOR
09 23 01.A	SMOOTH PAINTED STUCCO FINISH
10 71 15.A	FIXED CONCRETE CANOPY

2 EAST BUILDING ELEVATIONS
A3.00 SCALE: 1/16"=1'-0"



REVISIONS	


Drawing Title	BUILDING ELEVATIONS
Scale	
Project No.	20112.00
Plot Date	02/14/2023
Principal:	JC
Project Director:	
Project Manager:	
Drafted by:	MGC
Checked by:	
Sheet No.	A3.00

1 WEST BUILDING ELEVATION
A3.00 SCALE: 1/16"=1'-0"

**SITE PLAN
RE-SUBMITTAL
02/14/2023**

RLC Architects
145 E. 9th Street, Boca Raton, FL 33432
Tel 561 993 6555 Fax 561 995 0007
Web www.rlcarchitects.com

COPYRIGHT RLC ARCHITECTS, P.A., 2017
STATE OF FLORIDA REGISTERED ARCHITECTS NO. A42001960
THIS DRAWING AND ALL INFORMATION CONTAINED THEREIN ARE THE PROPERTY OF RLC ARCHITECTS, P.A. AND NO PART THEREOF SHALL BE REPRODUCED OR TRANSMITTED IN ANY FORM OR BY ANY MEANS, ELECTRONIC OR MECHANICAL, INCLUDING PHOTOCOPYING, RECORDING, OR BY ANY INFORMATION STORAGE AND RETRIEVAL SYSTEM, WITHOUT THE WRITTEN PERMISSION OF RLC ARCHITECTS, P.A.

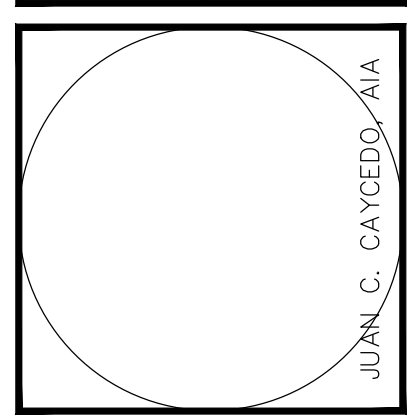

**CONSULTANT
INFO/LOGO**

**DELRAY CENTRAL
MASTER PLAN
1625 SOUTH CONGRESS**

REVISIONS	

Drawing Title	BUILDING ELEVATIONS
Scale	
Project No.	20112.00
Plot Date	02/14/2023
Principal:	JC
Project Director:	
Project Manager:	
Drafted by:	MGC
Checked by:	

Sheet No.
A3.00



KEYNOTE LEGEND

05 73 16.A	BLACK HORIZONTAL METAL RAILINGS
08 41 01.A	IMPACT RESISTANT ALUM. STOREFRONT DOOR
08 41 13.A	IMPACT RESISTANT ALUM. STOREFRONT W/ CLEAR GLASS
08 41 16.A	IMPACT RESISTANT ALUM. OPERABLE WINDOW W/ TINTED GLASS
08 41 17.A	IMPACT RESISTANT ALUM. SLIDING DOOR
09 23 01.A	SMOOTH PAINTED STUCCO FINISH
10 71 15.A	FIXED CONCRETE CANOPY

RLC Architects
 1456 N. Street, Boca Raton, FL 33432
 Tel 561 993 6555 Fax 561 995 0007
 Web www.rlcarchitects.com
COPYRIGHT RLC ARCHITECTS, P.A., 2017
 STATE OF FLORIDA REGISTERED ARCHITECTS NO. A242001060
 THIS DRAWING AND ALL INFORMATION CONTAINED HEREIN ARE THE PROPERTY OF RLC ARCHITECTS, P.A. AND NO PART THEREOF SHALL BE REPRODUCED OR TRANSMITTED IN ANY FORM OR BY ANY MEANS, ELECTRONIC OR MECHANICAL, INCLUDING PHOTOCOPYING, RECORDING, OR BY ANY INFORMATION STORAGE AND RETRIEVAL SYSTEM, WITHOUT THE WRITTEN PERMISSION OF RLC ARCHITECTS, P.A.

CONSULTANT INFO/LOGO

JUAN C. CAYCEDO, F.A.I.A.

2 SOUTH BUILDING ELEVATIONS
 A3.10 SCALE: 1/16"=1'-0"



1 NORTH BUILDING ELEVATION
 A3.10 SCALE: 1/16"=1'-0"

DELRAY CENTRAL MASTER PLAN
 1625 SOUTH CONGRESS

REVISIONS


Drawing Title
BUILDING ELEVATIONS

Scale
 Project No. 20112.00
 Plot Date 02/14/2023

Principal: JC
 Project Director:
 Project Manager:
 Drafted by: MGC
 Checked by:

Sheet No.
A3.10


SITE PLAN RE-SUBMITTAL
 02/14/2023

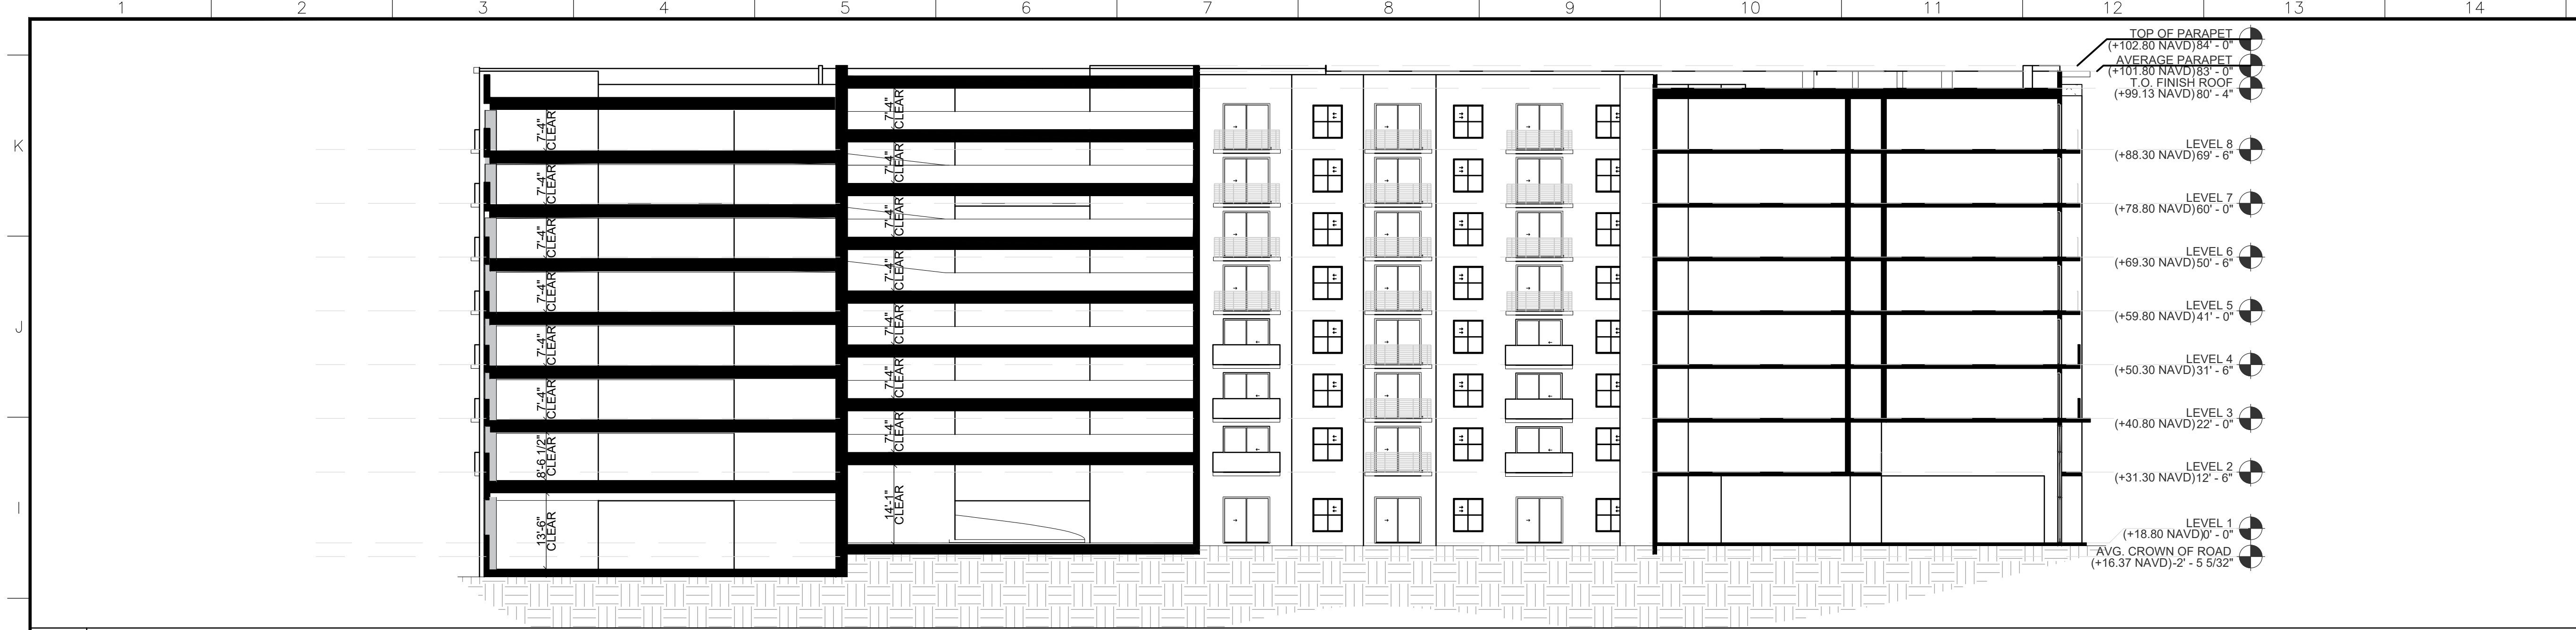

NOTE: REFER TO ELEVATION SHEETS A3.00 AND A3.10 FOR ALL MATERIAL AND COLOR LEGENDS


3 BUILDING SECTION B

A3.20 SCALE: 1/16"=1'-0"

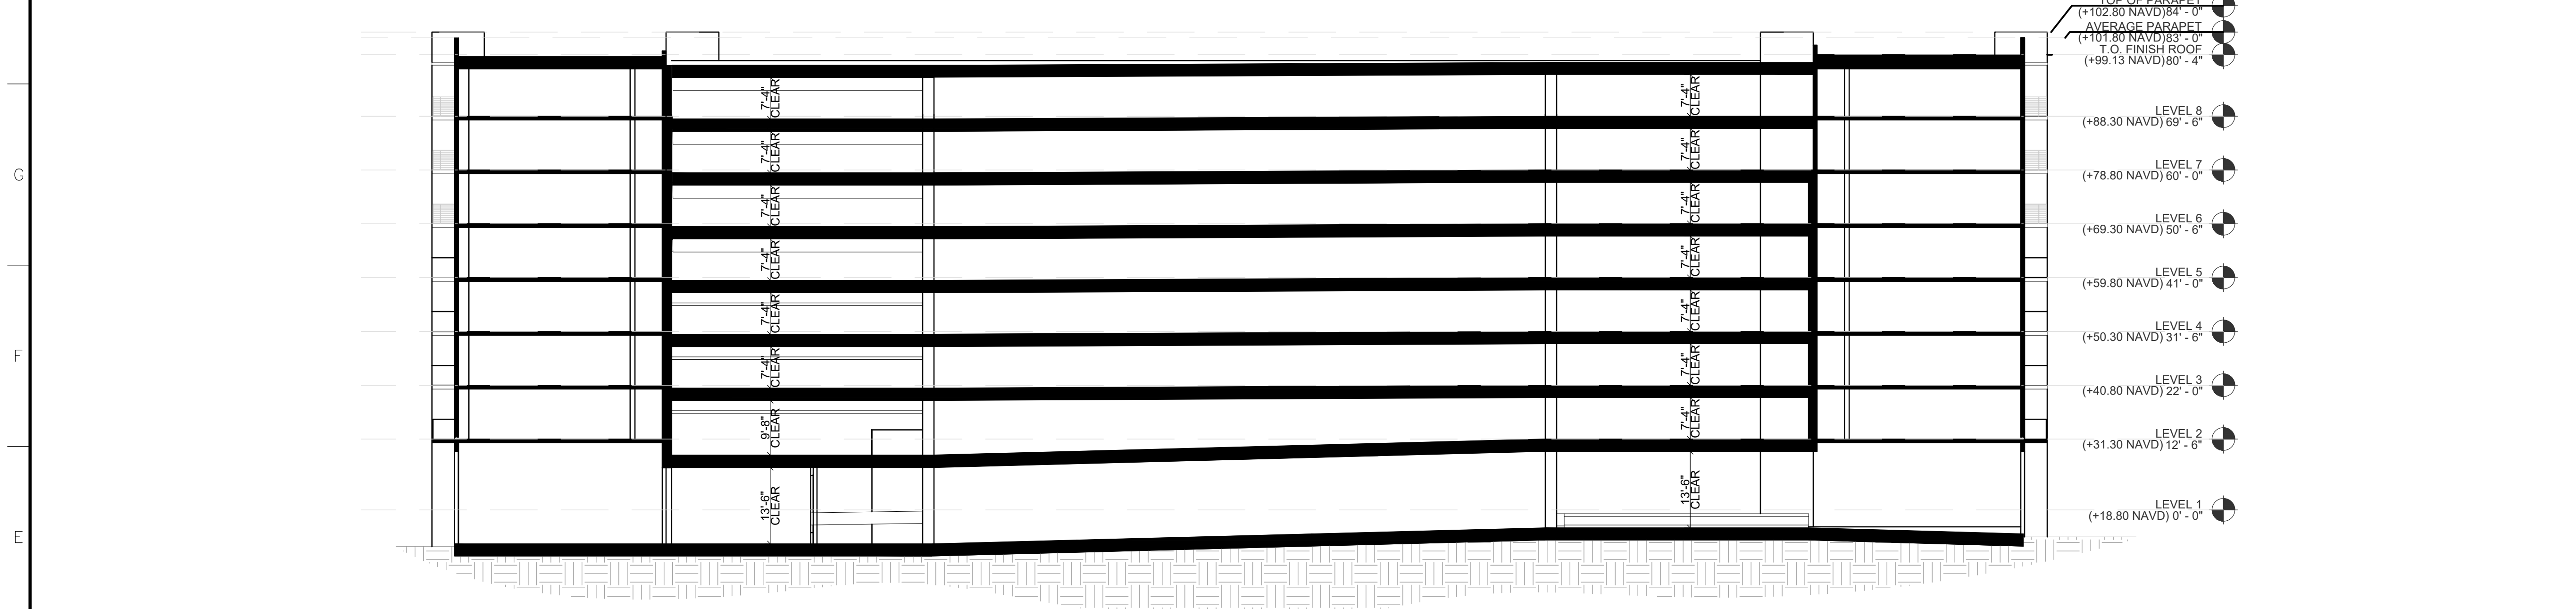

2 BUILDING SECTION A

A3.20 SCALE: 1/16"=1'-0"

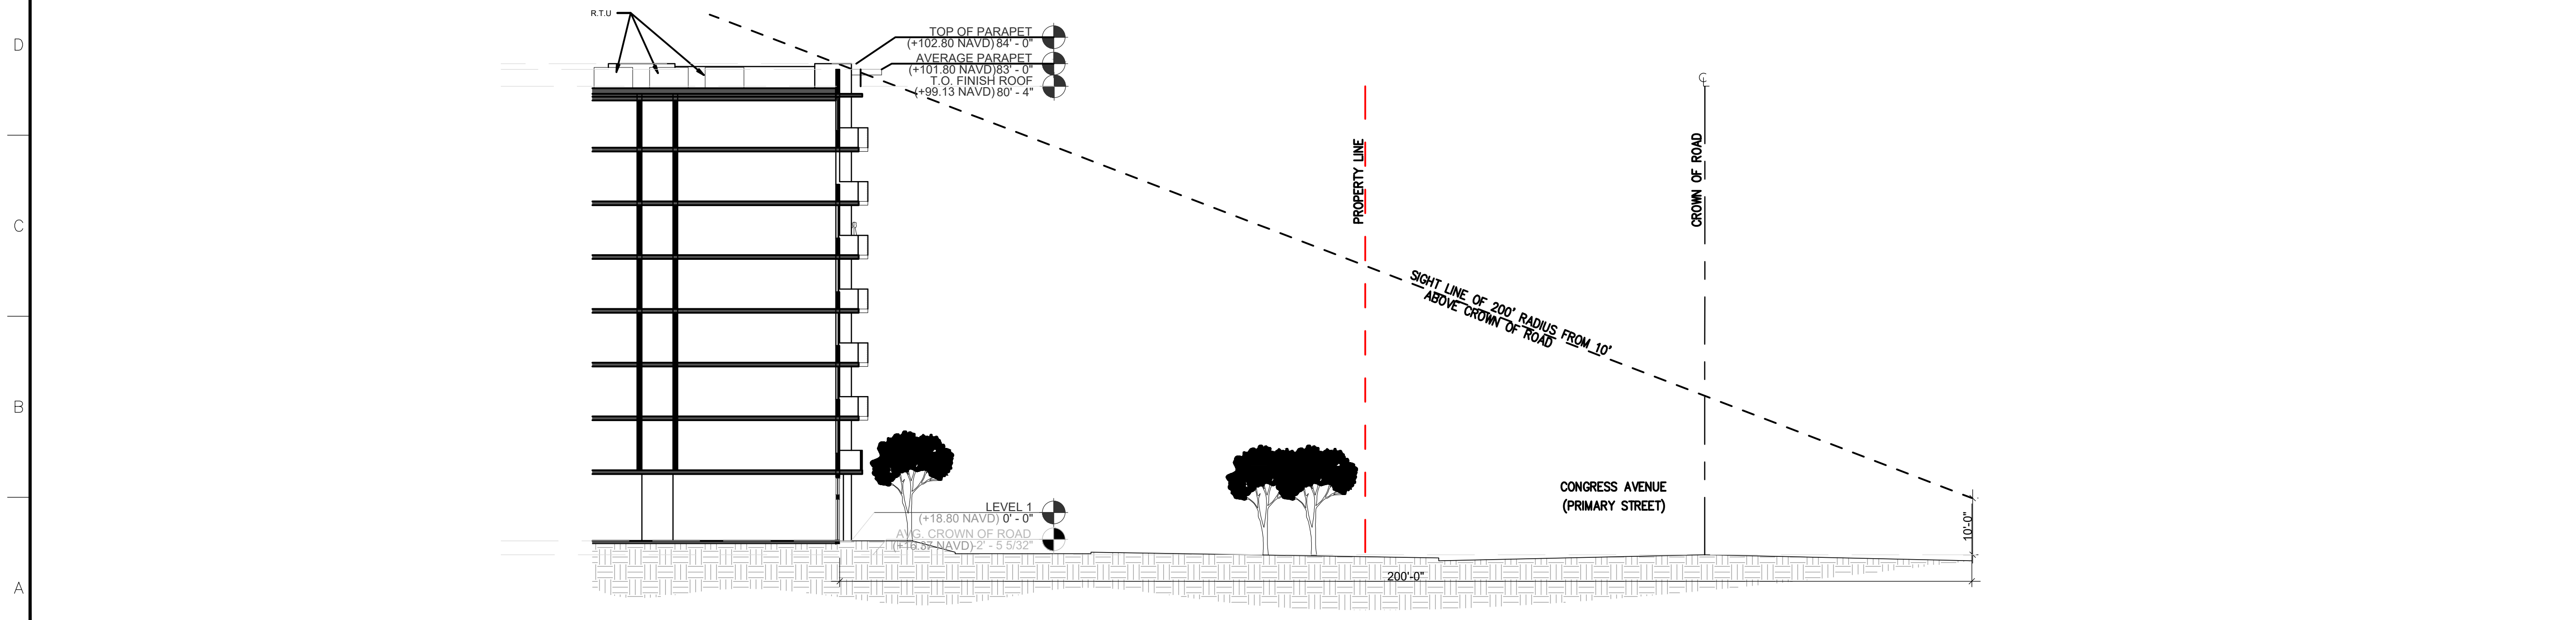


1 MECHANICAL SCREENING SECTION

A3.20 SCALE: 1/16"=1'-0"

SITE PLAN
RE-SUBMITTAL
02/14/2023

RLC Architects
14 SE 4th Street, Room 2000, Ft. Lauderdale, FL 33302
Tel: 954.393.6555 Fax: 954.395.0007
www.rlcarchitects.com

COPYRIGHT RLC ARCHITECTS, P.A., 2017
STATE OF FLORIDA REGISTERED ARCHITECTS NO. A42600190
THIS DRAWING AND ALL THE DESIGN INFORMATION THEREON ARE THE PROPERTY OF RLC ARCHITECTS, P.A. AND NO PART THEREOF SHALL BE REPRODUCED OR TRANSMITTED IN ANY FORM OR BY ANY MEANS, ELECTRONIC OR MECHANICAL, WITHOUT THE WRITTEN PERMISSION OF RLC ARCHITECTS, P.A.

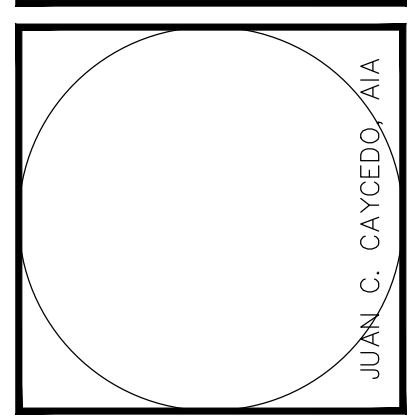

CONSULTANT
INFO/LOGO

**DELRAY CENTRAL
MASTER PLAN**
1625 SOUTH CONGRESS

REVISIONS

No.	Description

Drawing Title
BUILDING SECTIONS

Scale
Project No. 20112.00
Plot Date 02/14/2023

Principal: JC
Project Director:
Project Manager:
Drafted by: MGC
Checked by:

Sheet No.
A3.20



2 EAST ELEVATION RENDERING

A4.00 SCALE: N/A




1 WEST ELEVATION RENDERING

A4.00 SCALE: N/A

NOTE: REFER TO ELEVATION SHEETS A3.00 AND A3.10 FOR ALL MATERIAL CALL OUTS

- ① PAINTED SMOOTH STUCCO COLOR: HIGH REFLECTIVE WHITE SW 7757
- ② PAINTED SMOOTH STUCCO COLOR: AMAZING GRAY SW 7044
- ③ PAINTED SMOOTH STUCCO COLOR: ANONYMOUS SW 7046
- ④ PAINTED SMOOTH STUCCO COLOR: SMOKY BLUE SW 7604

RLC Architects
 14 SE 9th Street, Room 200, Ft. Lauderdale, FL 33302
 Tel: 954.393.6555 Fax: 954.395.0007
 Web: www.rlcarchitects.com
 COPYRIGHT RLC ARCHITECTS, P.A., 2017
 ALL RIGHTS RESERVED. THIS DRAWING AND ALL INFORMATION CONTAINED HEREIN ARE THE PROPERTY OF RLC ARCHITECTS, P.A. AND NO PART THEREOF SHALL BE REPRODUCED OR TRANSMITTED IN ANY FORM OR BY ANY MEANS, ELECTRONIC OR MECHANICAL, INCLUDING PHOTOCOPYING, RECORDING, OR BY ANY INFORMATION STORAGE AND RETRIEVAL SYSTEM, WITHOUT THE WRITTEN PERMISSION OF RLC ARCHITECTS, P.A.

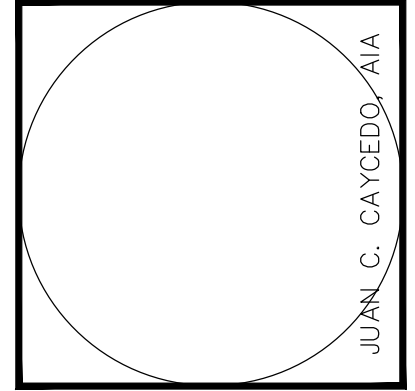

CONSULTANT
 INFO/LOGO

**DELRAY CENTRAL
 MASTER PLAN
 1625 SOUTH CONGRESS**

REVISIONS

Drawing Title
RENDERINGS

Scale
 Project No. 20112.00
 Plot Date 02/14/2023

Principal: JC
 Project Director: JC
 Project Manager: MGC
 Drafted by: MGC
 Checked by:

Sheet No.
A4.00

SITE PLAN
 RE-SUBMITTAL
 02/14/2023



2 NORTH EAST ELEVATION RENDERING

A4.01 SCALE: N/A




1 NORTH WEST ELEVATION RENDERING

A4.01 SCALE: N/A

NOTE: REFER TO ELEVATION SHEETS A3.00 AND A3.10 FOR ALL MATERIAL CALL OUTS

- ① PAINTED SMOOTH STUCCO COLOR: HIGH REFLECTIVE WHITE SW 7757
- ② PAINTED SMOOTH STUCCO COLOR: AMAZING GRAY SW 7044
- ③ PAINTED SMOOTH STUCCO COLOR: ANONYMOUS SW 7046
- ④ PAINTED SMOOTH STUCCO COLOR: SMOKY BLUE SW 7604

RLC Architects
 14 SE 4th Street, Boca Raton, FL 33432
 Tel: 561.993.6555 Fax: 561.995.0007
 Web: www.rlcarchitects.com
 COPYRIGHT RLC ARCHITECTS, P.A., 2017
 ALL RIGHTS RESERVED. THESE DRAWINGS AND ALL INFORMATION CONTAINED HEREIN ARE THE PROPERTY OF RLC ARCHITECTS, P.A. AND NO PART THEREOF SHALL BE REPRODUCED OR TRANSMITTED IN ANY FORM OR BY ANY MEANS, ELECTRONIC OR MECHANICAL, INCLUDING PHOTOCOPYING, RECORDING, OR BY ANY INFORMATION STORAGE AND RETRIEVAL SYSTEM, WITHOUT THE WRITTEN PERMISSION OF RLC ARCHITECTS, P.A.

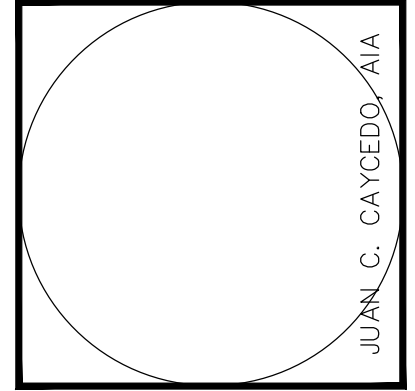

CONSULTANT
INFO/LOGO

**DELRAY CENTRAL
MASTER PLAN**
1625 SOUTH CONGRESS

REVISIONS


Drawing Title
RENDERINGS

Scale
Project No. 20112.00
Plot Date 02/14/2023

Principal: JC
Project Director:
Project Manager:
Drafted by: MGC
Checked by:

Sheet No.
A4.01


SITE PLAN
RE-SUBMITTAL
02/14/2023

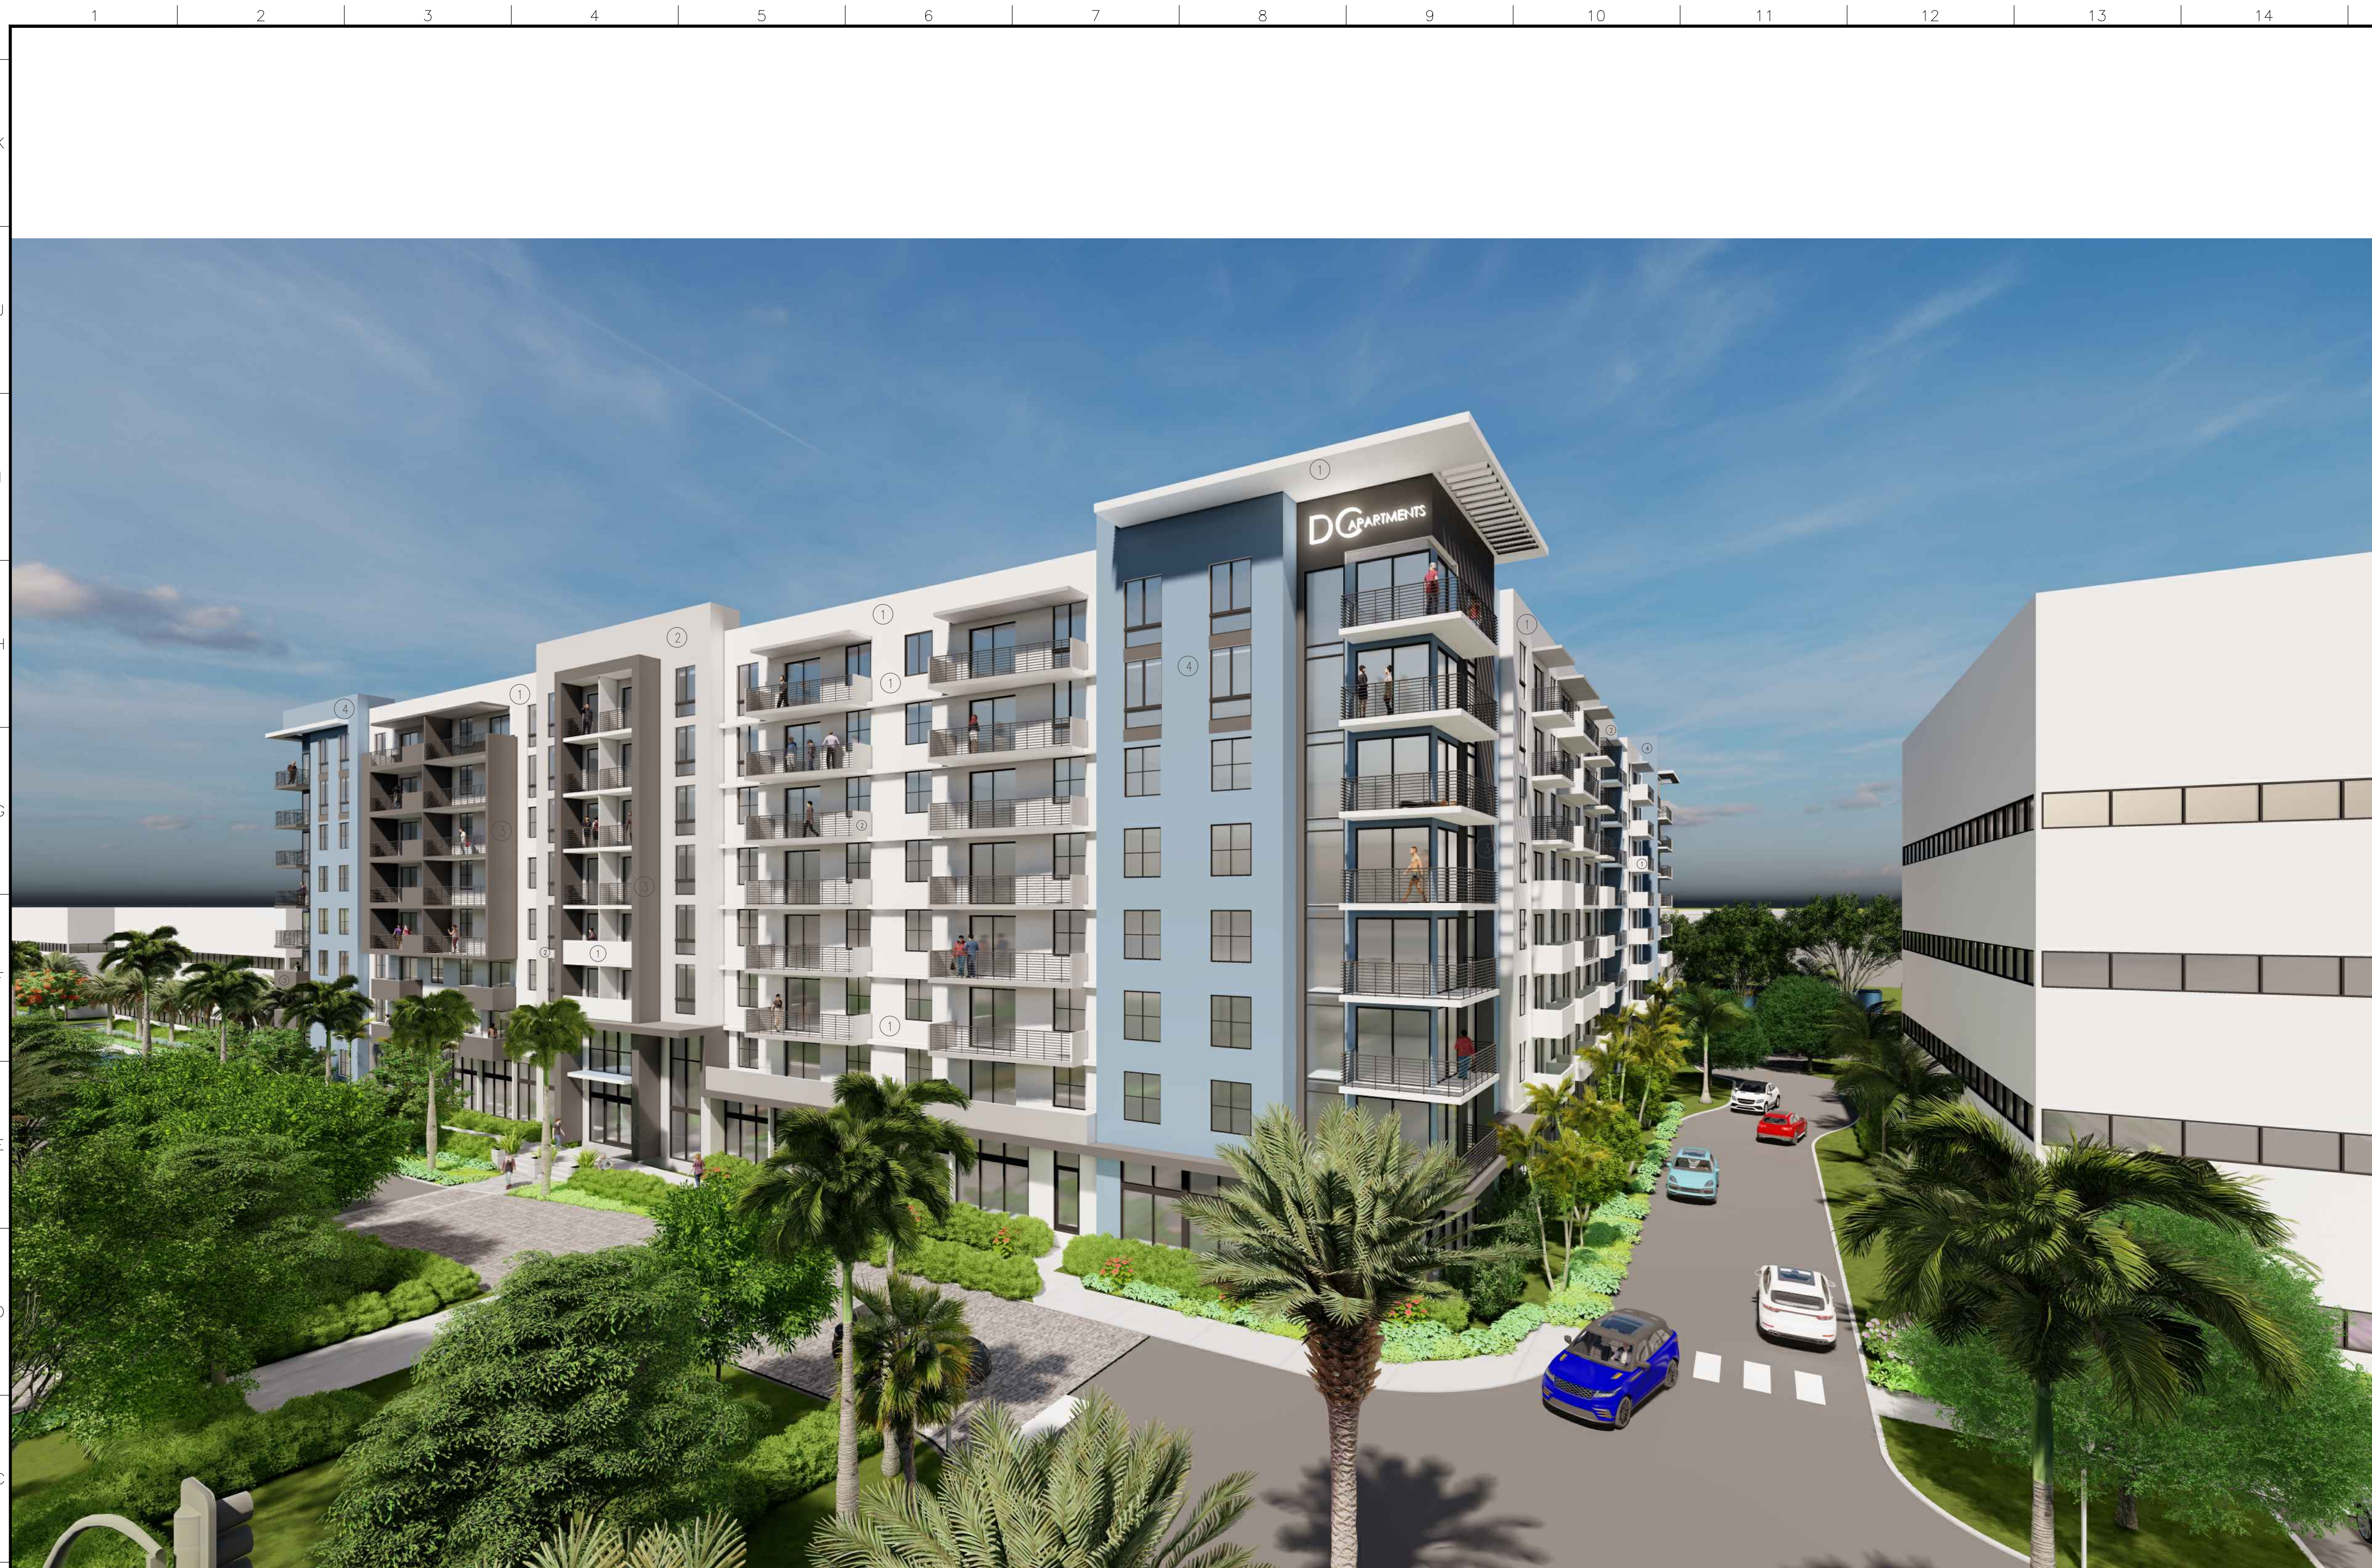

NOTE: REFER TO ELEVATION SHEETS A3.00 AND A3.10 FOR ALL MATERIAL CALL OUTS

- ① PAINTED SMOOTH STUCCO COLOR: HIGH REFLECTIVE WHITE SW 7757
- ② PAINTED SMOOTH STUCCO COLOR: AMAZING GRAY SW 7044
- ③ PAINTED SMOOTH STUCCO COLOR: ANONYMOUS SW 7046
- ④ PAINTED SMOOTH STUCCO COLOR: SMOKY BLUE SW 7604

RLC Architects
 14501 N. Shoreline Blvd., Suite 200, Boca Raton, FL 33432
 Tel: 561.393.6555 Fax: 561.395.0007
 Web: www.rlcarchitects.com
 COPYRIGHT RLC ARCHITECTS, P.A., 2017
 STATE OF FLORIDA REGISTERED ARCHITECTS NO. A426001960
 THESE DRAWINGS AND ALL INFORMATION CONTAINED HEREIN ARE THE PROPERTY OF RLC ARCHITECTS, P.A. AND NO PART THEREOF SHALL BE REPRODUCED OR TRANSMITTED IN ANY FORM OR BY ANY MEANS, ELECTRONIC OR MECHANICAL, INCLUDING PHOTOCOPYING, RECORDING, OR BY ANY INFORMATION STORAGE AND RETRIEVAL SYSTEM, WITHOUT THE WRITTEN PERMISSION OF RLC ARCHITECTS, P.A.

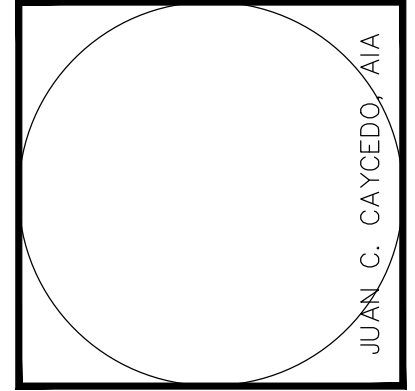

CONSULTANT
INFO/LOGO

**DELRAY CENTRAL
 MASTER PLAN**
 1625 SOUTH CONGRESS

REVISIONS

Drawing Title
RENDERINGS

Scale
 Project No. 20112.00
 Plot Date 02/14/2023

Principal: JC
 Project Director:
 Project Manager:
 Drafted by: MGC
 Checked by:

Sheet No.
A4.02

1 SOUTH WEST ELEVATION RENDERING

**SITE PLAN
 RE-SUBMITTAL
 02/14/2023**



3 COURTYARD RENDERING

A4.03 SCALE: N/A



2 COURTYARD RENDERING

A4.03 SCALE: N/A

NOTE: REFER TO ELEVATION SHEETS A3.00 AND A3.10 FOR ALL MATERIAL CALL OUTS


- ① PAINTED SMOOTH STUCCO COLOR: HIGH REFLECTIVE WHITE SW 7757
- ② PAINTED SMOOTH STUCCO COLOR: AMAZING GRAY SW 7044
- ③ PAINTED SMOOTH STUCCO COLOR: ANONYMOUS SW 7046
- ④ PAINTED SMOOTH STUCCO COLOR: SMOKY BLUE SW 7604



1 COURTYARD RENDERING

A4.03 SCALE: N/A

RLC Architects
 14 SE 9th Street, Suite 200, Ft. Lauderdale, FL 33302
 Tel: 954.393.6555 Fax: 954.395.0007
 www.rlcarchitects.com
 COPYRIGHT © RLC ARCHITECTS, P.A., 2017
 STATE OF FLORIDA REGISTERED ARCHITECTS NO. A42001090
 THIS DRAWING AND ALL THE DESIGN ARRANGEMENTS, DESIGN AND PLANS HEREIN ARE THE PROPERTY OF RLC ARCHITECTS, P.A. AND NO PART THEREOF SHALL BE REPRODUCED OR TRANSMITTED IN ANY FORM OR BY ANY MEANS, ELECTRONIC OR MECHANICAL, INCLUDING PHOTOCOPYING, RECORDING, OR BY ANY INFORMATION STORAGE AND RETRIEVAL SYSTEM, WITHOUT THE WRITTEN PERMISSION OF RLC ARCHITECTS, P.A.

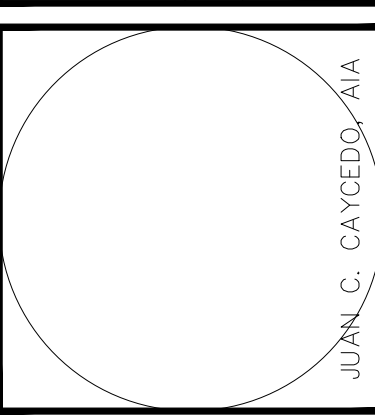

CONSULTANT INFO/LOGO

**DELRAY CENTRAL
 MASTER PLAN
 1625 SOUTH CONGRESS**

REVISIONS

Drawing Title
COURTYARD RENDERINGS

Scale
 Project No. 20112.00
 Plot Date 02/14/2023

Principal: JOC
 Project Director:
 Project Manager:
 Drafted by: MGC
 Checked by:

Sheet No.
A4.03

SITE PLAN
 RE-SUBMITTAL
 02/14/2023