


#1189

PRELIMINARY APPLICATION FOR BUILDING PERMIT

The undersigned, owner or agent, desires to make application to construct a building in accordance with the following.

SECTION 9: (Page 65) APPLICATION FOR BUILDING PERMITS. All applications for building permits shall be signed by the owner or agent of the property accompanied by a plat in duplicate, drawn to scale showing distances in figures and the actual dimensions and legal description of the lot to be built upon, all buildings existing, if any, upon said lot, the exact size and location on the lot of the building to be erected, and streets and alleys adjacent, and such other information as may be necessary for the proper enforcement of this Chapter; and by the payment of a fee as required by the Building Code. A record of such applications and plats shall be kept in the office of the Building Inspector.

Lot: 4 Block: 25 Subdivision: _____
Size of Lot: 27 1/2 Other Legal Description: _____
Type of Structure: Frame
New Construction: _____ Remodeling: REMODELING
Number of Existing Buildings on Property: None
Size and Location of Building: REMODELING
(New Building)
Size and Location of Existing Buildings: None
Distances from Street and Side Lines: _____

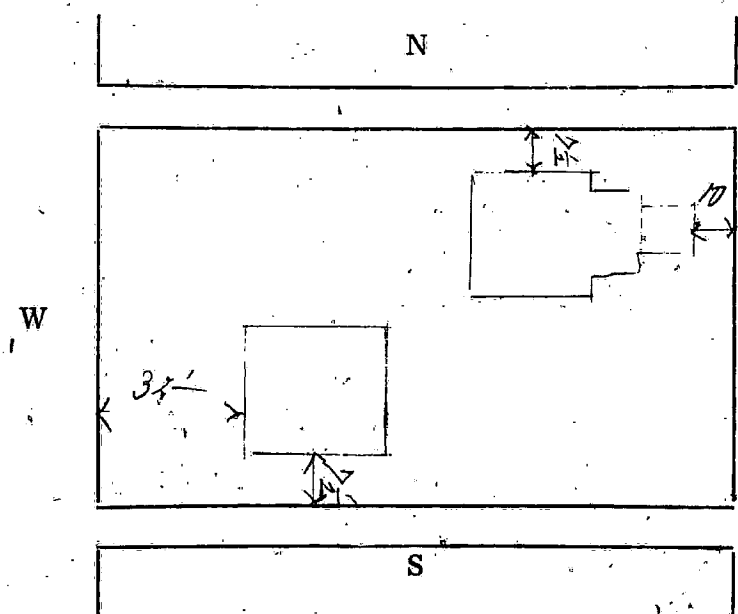


Note: Show accurate dimensions of new structure, together with all existing buildings.

I understand that this property is in B-C Zone, and the above described structure would be permitted.


I will furnish two sets of completed plans and specifications, together with the plat plan as required by the above mentioned Section 9.

Dated: _____ Owner: Peter Rosengreig
Agent: _____


BP 49 - 1189 ROLL 32B FRAME 086

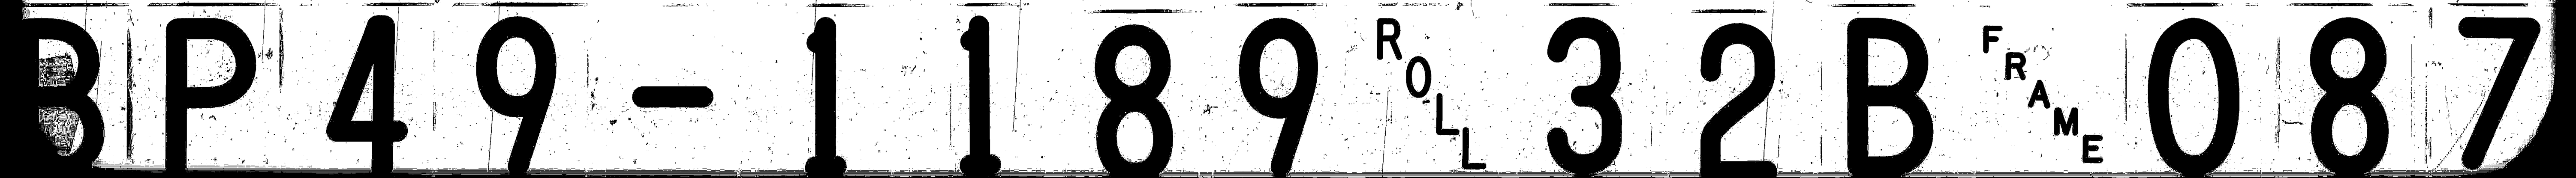

NOTE - THESE ARE PLANS OF
EXISTING BLDG.

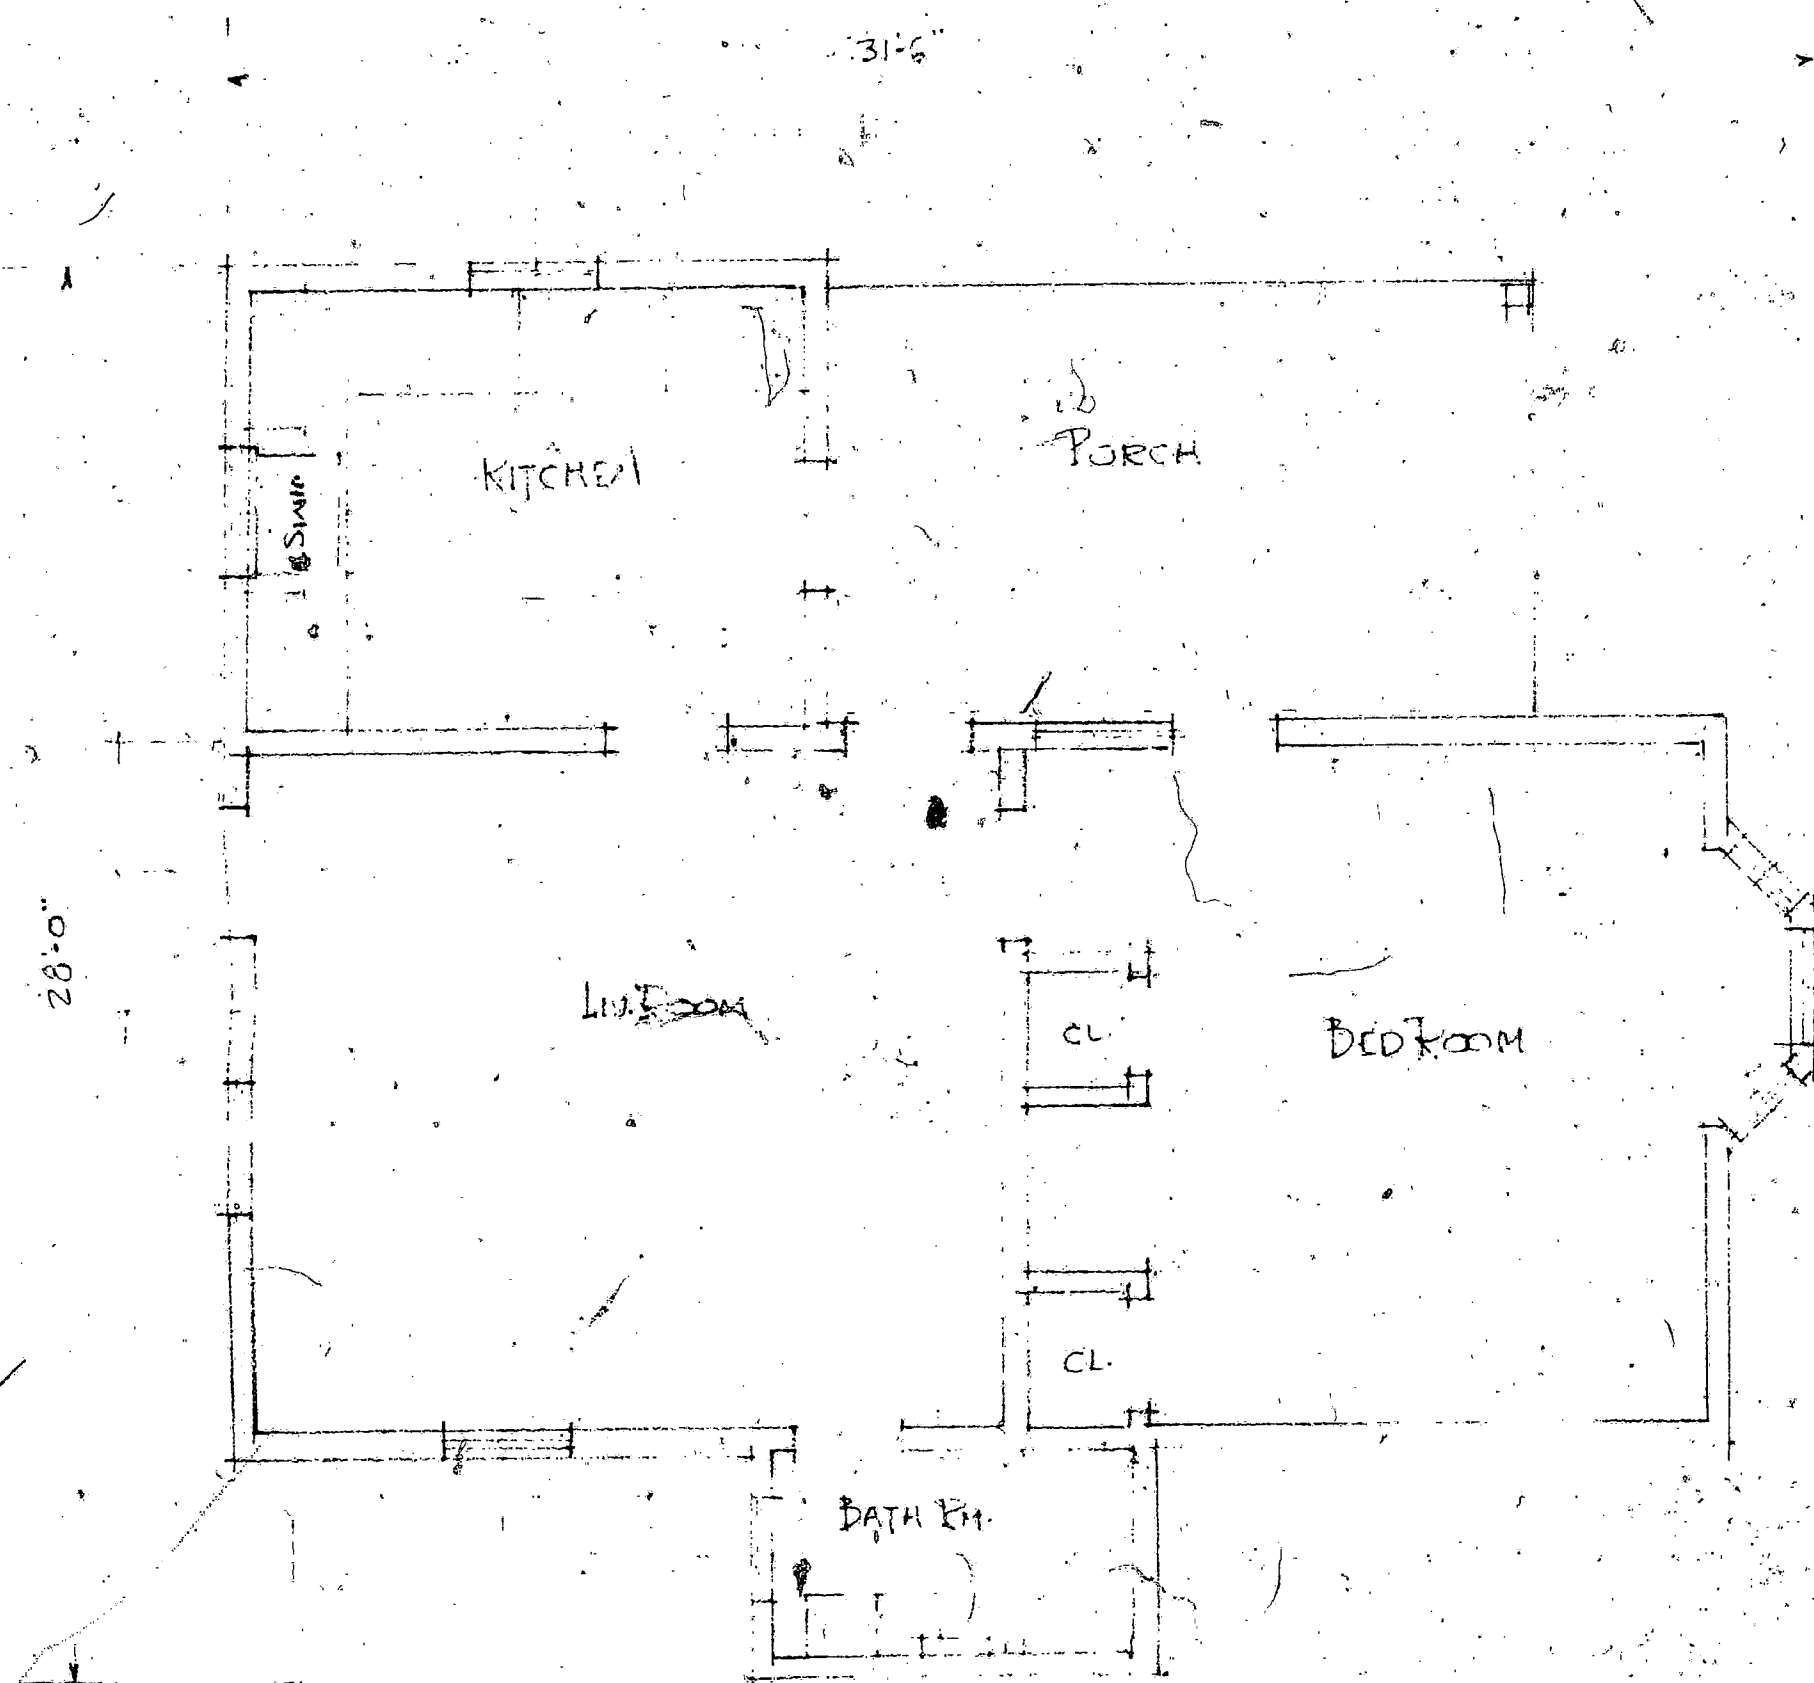

FLOOR PLAN
BUILDING #2
Scale - 1/4" = 1'-0"

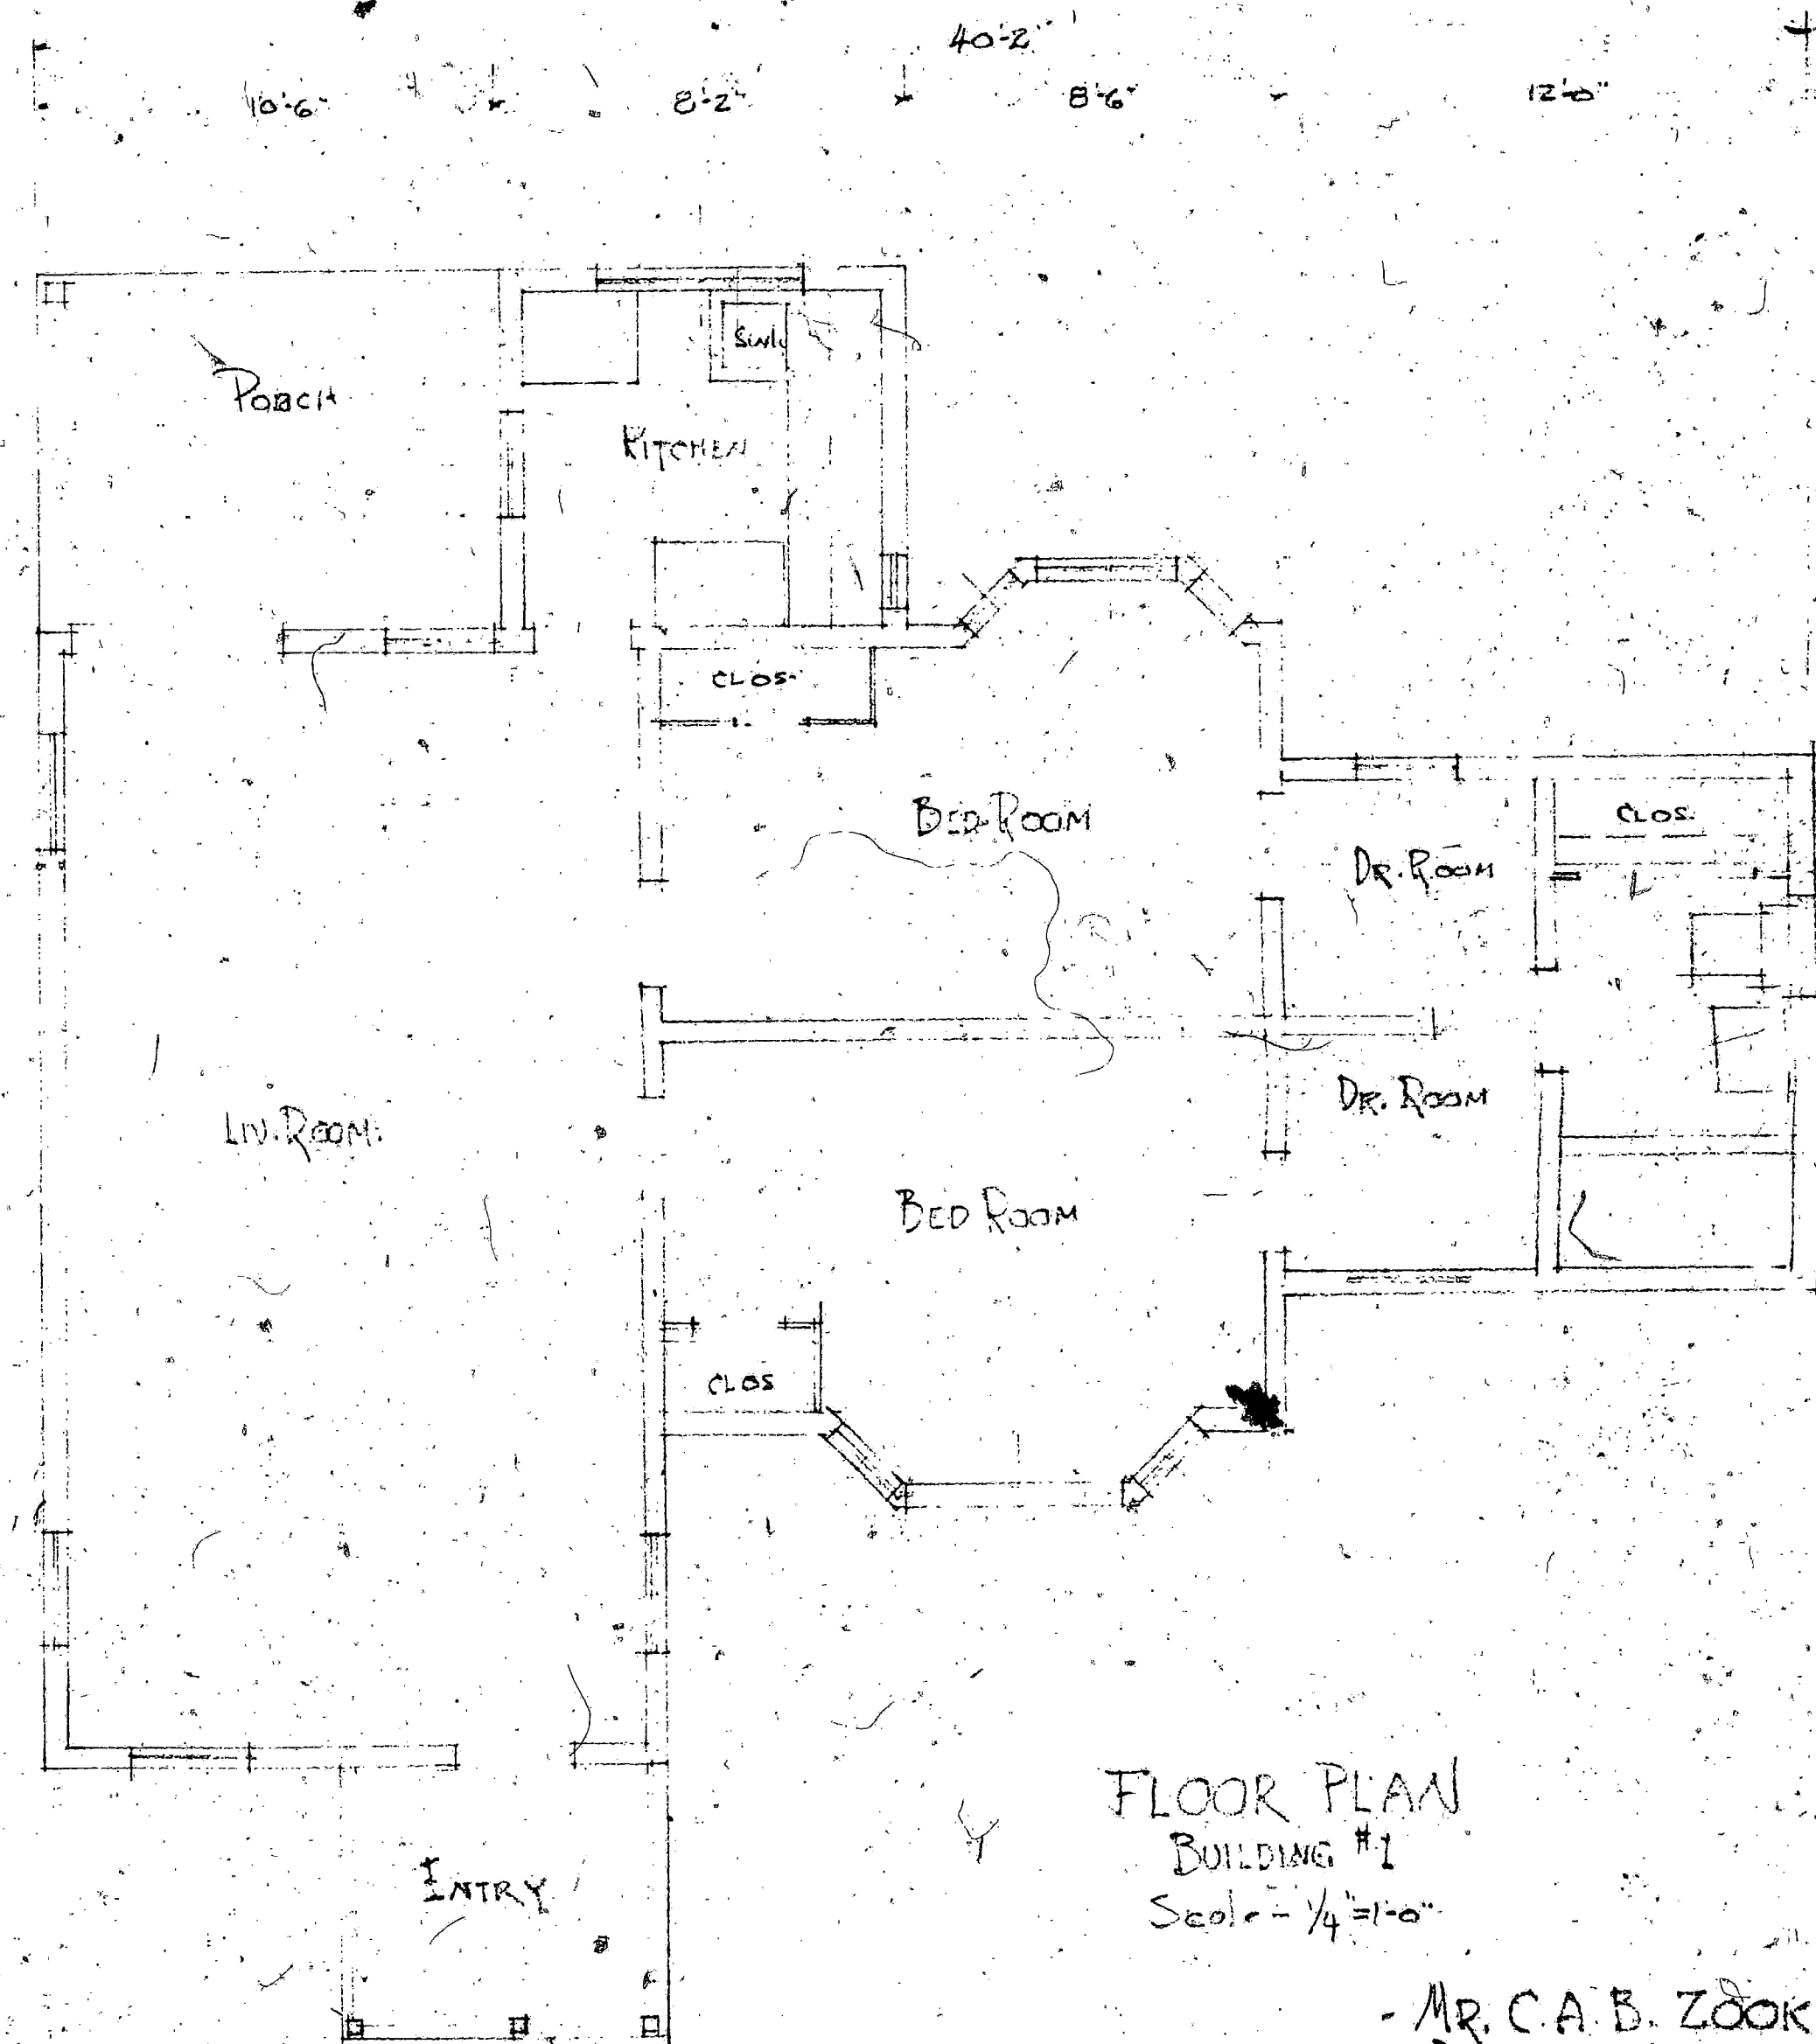

FLOOR PLAN
BUILDING #1
Scale - 1/4" = 1'-0"

MR. C. A. B. ZOOK
DELRAY BEACH, FLA.
SAMUEL OGDEN
ARCHITECT
DELRAY BEACH, FLA.

BP 49-1189 ROLL 32B FRAME 088

APPLICATION FOR BUILDING PERMIT

PERMIT NO. 1189 FIRE ZONE 3
TO BUILDING INSPECTOR ZONING DISTRICT 12
OF DELRAY BEACH, FLORIDA DELRAY BEACH, FLORIDA 1949

Application is hereby made for the approval of the detailed statement and plans and specifications herewith submitted for the building or other structure herein described.

Now, therefore, in consideration of the granting of this permit, the undersigned, the owner and builder agreed to construct this building in full compliance with the building code, ordinances and regulations of the City of Delray Beach, Florida, and all provisions of the laws of the State of Florida, whether herein specified or not.

A copy of this application and permit together with one copy of plans and specifications, must be kept at building during progress of work.

Owner's Name Rosenzweig Address _____

Architect _____ Contractor or Builder Self

Lot No. 118 Block No. 45 Addition 118112

Address where work is to be done 118112

New Building _____ Remodeling _____ Addition _____ Repairs _____ No. of Stories _____ Fireplace _____

General Description and Occupancy Foundation alteration

at house to be moved

from East of house to a new

location

Walls Constructed of Frame Roof Covering Asph. Flt. Shingles

Kind of Floor Asph. Flt. Shingles Foundation Concrete

Type of Anchoring Asph. Flt. Shingles Kind of Ceiling Asph. Flt. Shingles

Occupancy Group R-1 Dimensions of Building: Length _____ Breadth _____ Height _____

Distance from Lot Lines: Front _____ Side _____ Side _____ Rear _____ Between Buildings _____

Cubic Feet _____ at _____ Estimated Cost of Building _____ Permit Fee \$ _____

Size of Lot _____ Work Will Begin _____ 19 _____ Will be Completed July 19

Signed _____ Owner or Duty Authorized Agent

A Separate Permit is Required for Plumbing and Electric Wiring

CITY OF DELRAY BEACH

JUN 23 1949

PERMIT

Delray Beach, Florida, _____ 19 _____

Permission is hereby granted for construction in accordance with above application, and in compliance with the building code and all ordinances of the City of Delray Beach and subject to regulations of the Building Inspector in accordance therewith.

Building Inspector _____

PERMIT NO. 1189 DATE 6/23/49


OWNER ROSENZWEIG, PETER

ARCHITECT Self


BUILDER Self

PERMIT NO. 1189 DATE 6/23/49
OWNER KARLINGTON, D.H.
ARCHITECT Self
BUILDER Self


BP 49-1189 ROL 32B FRAME 085

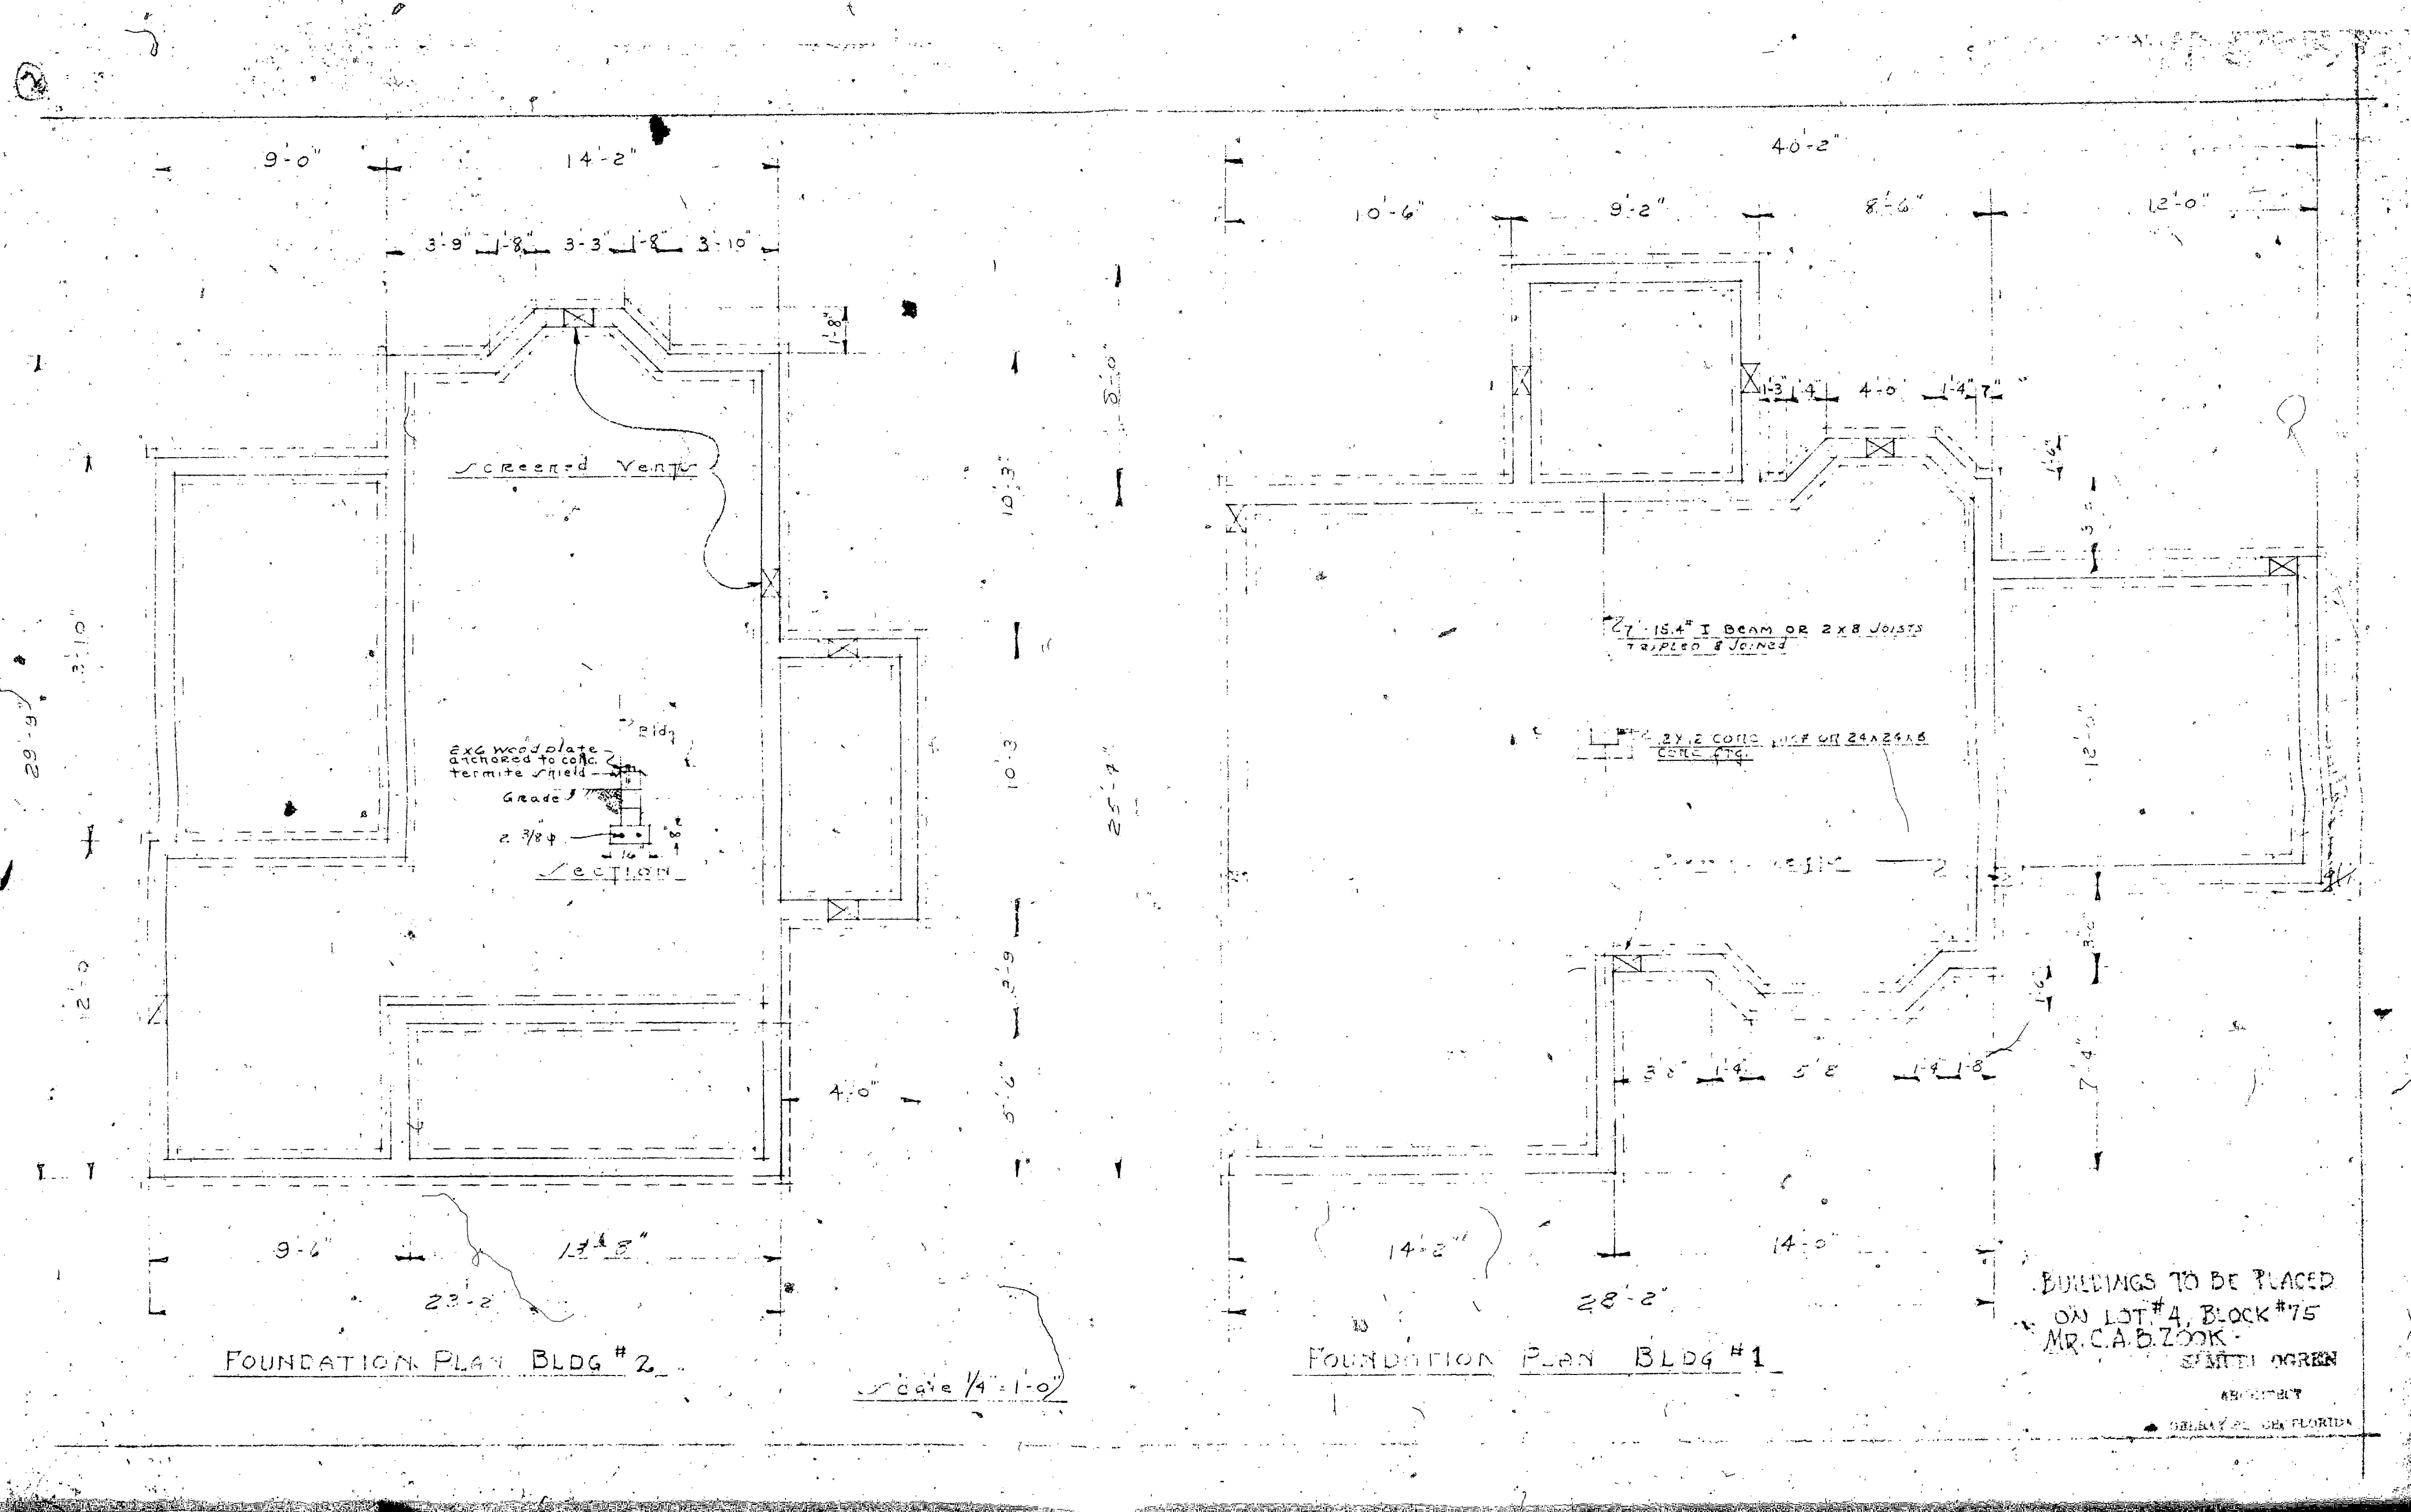




BP 49 - 1189 ROLL 32B FRAME 089

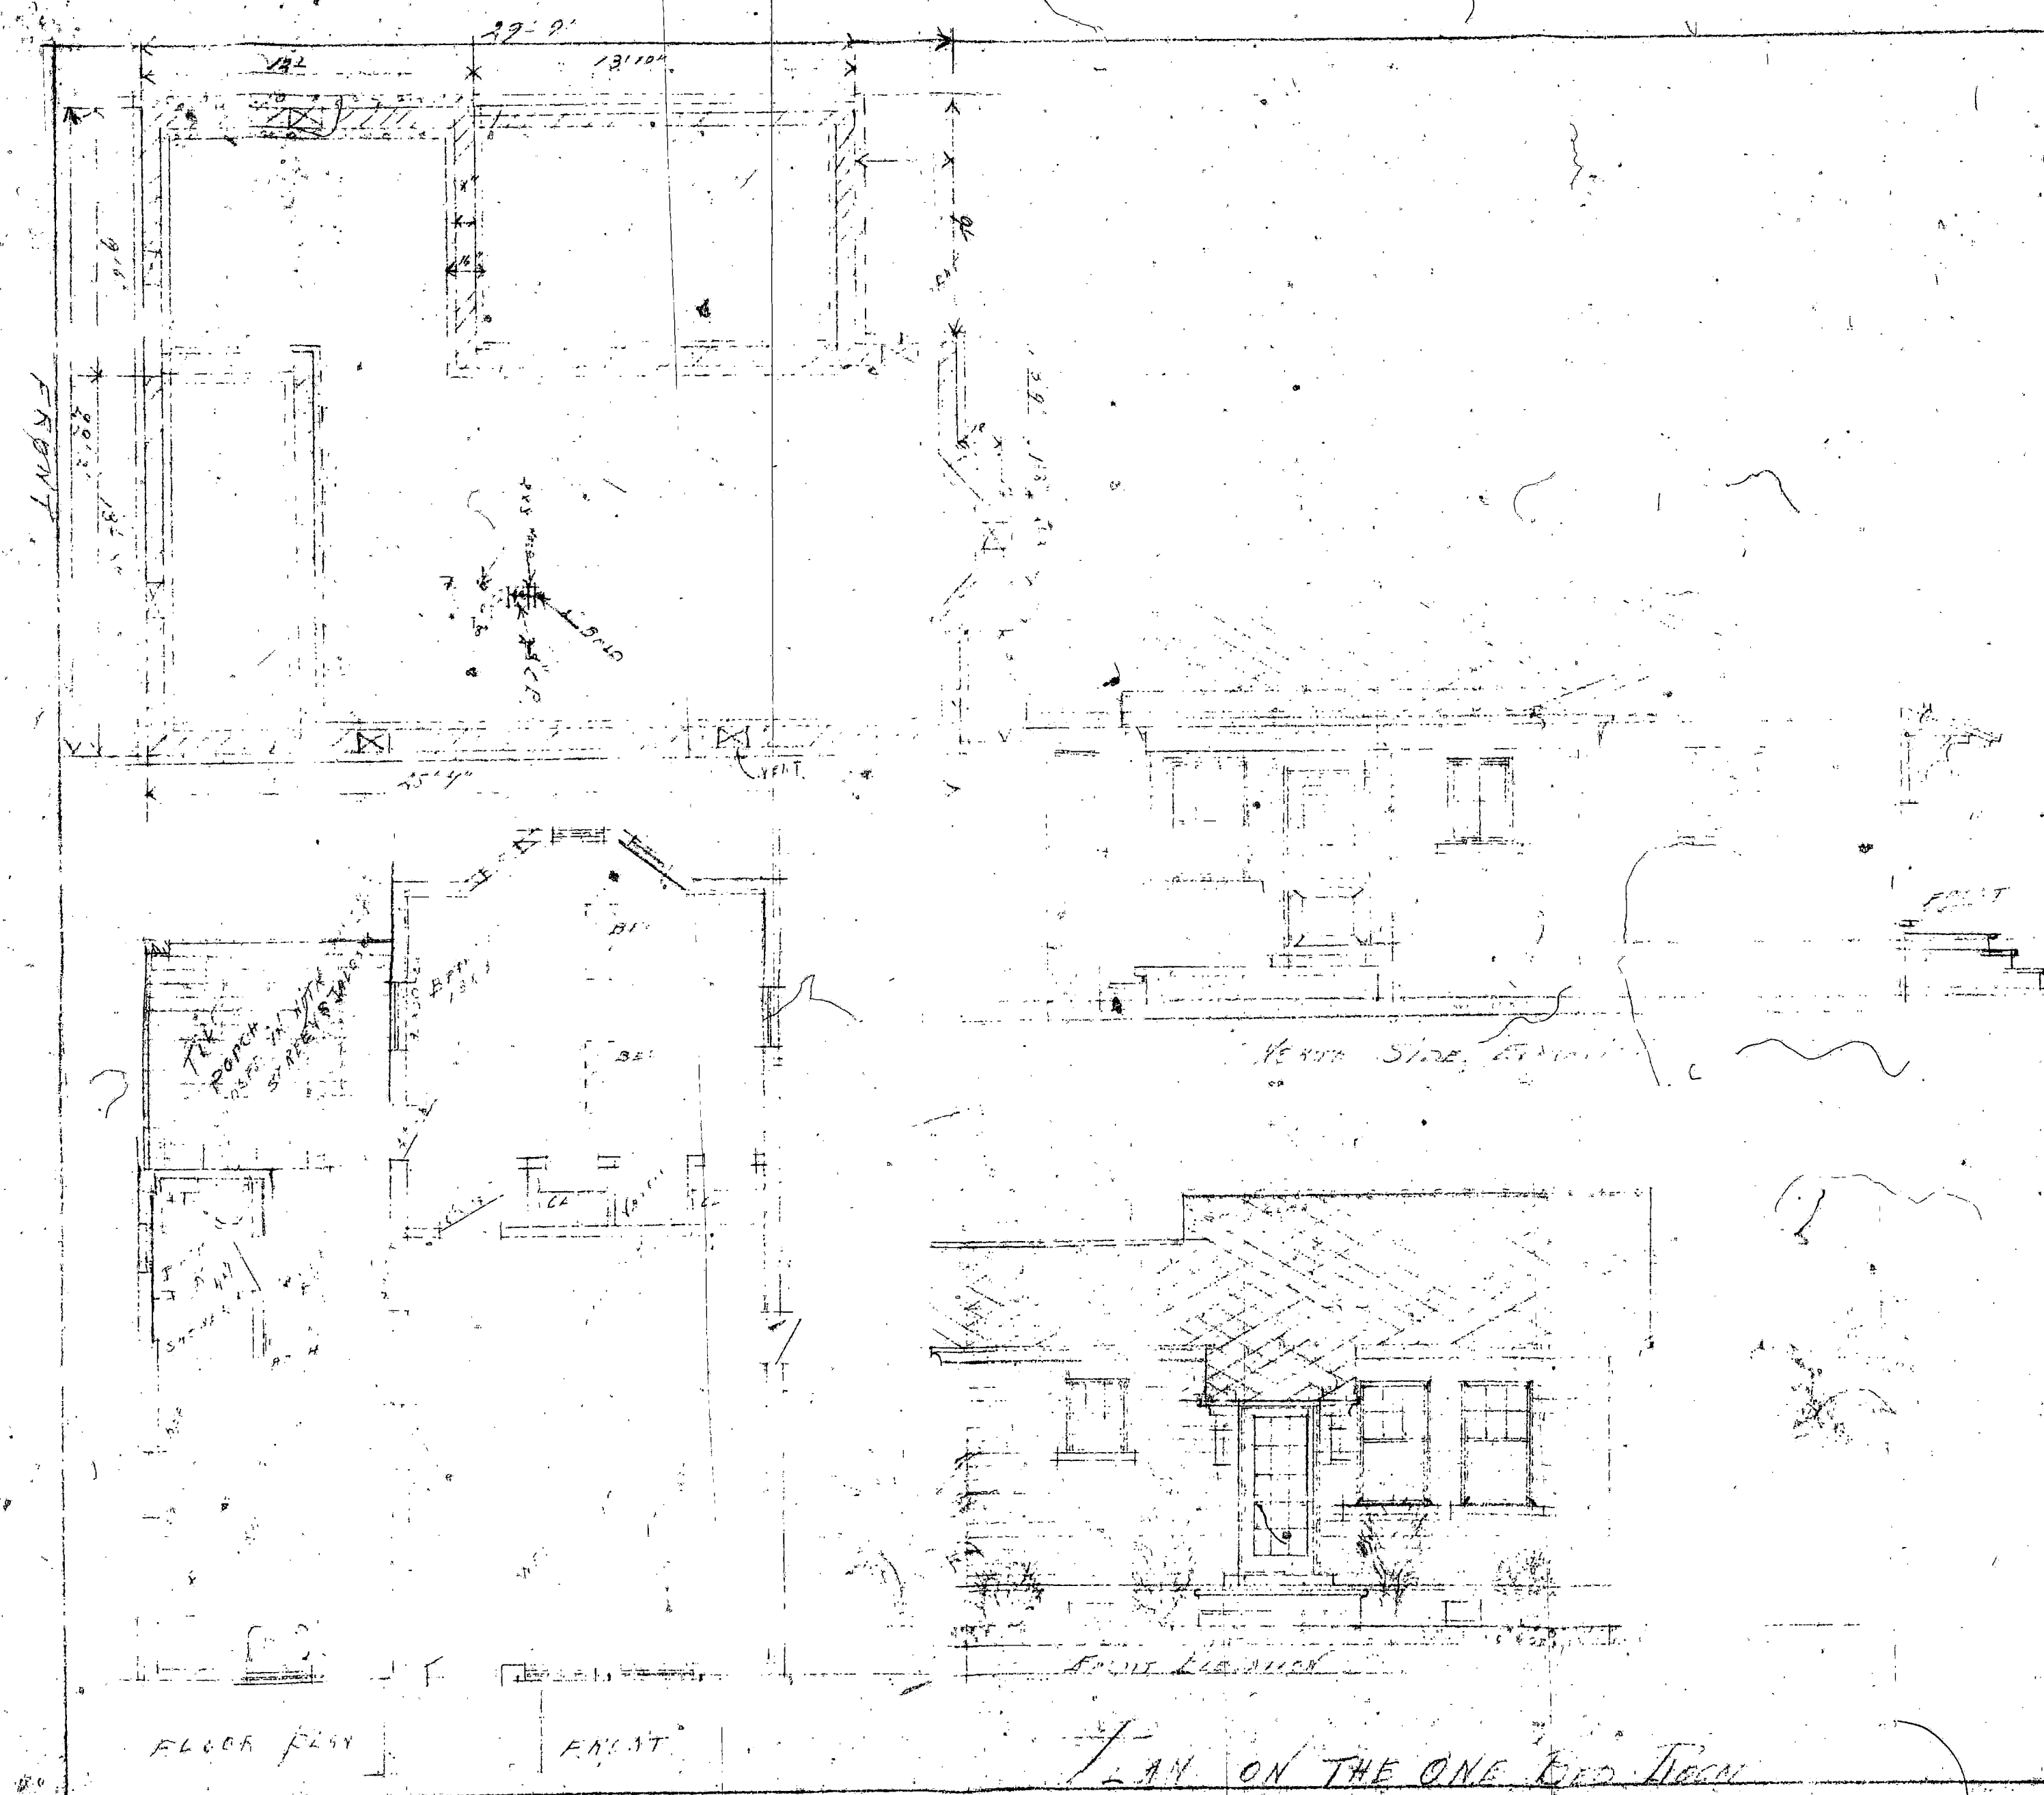

BP 49-1189 ROLL 32B FRAME 090

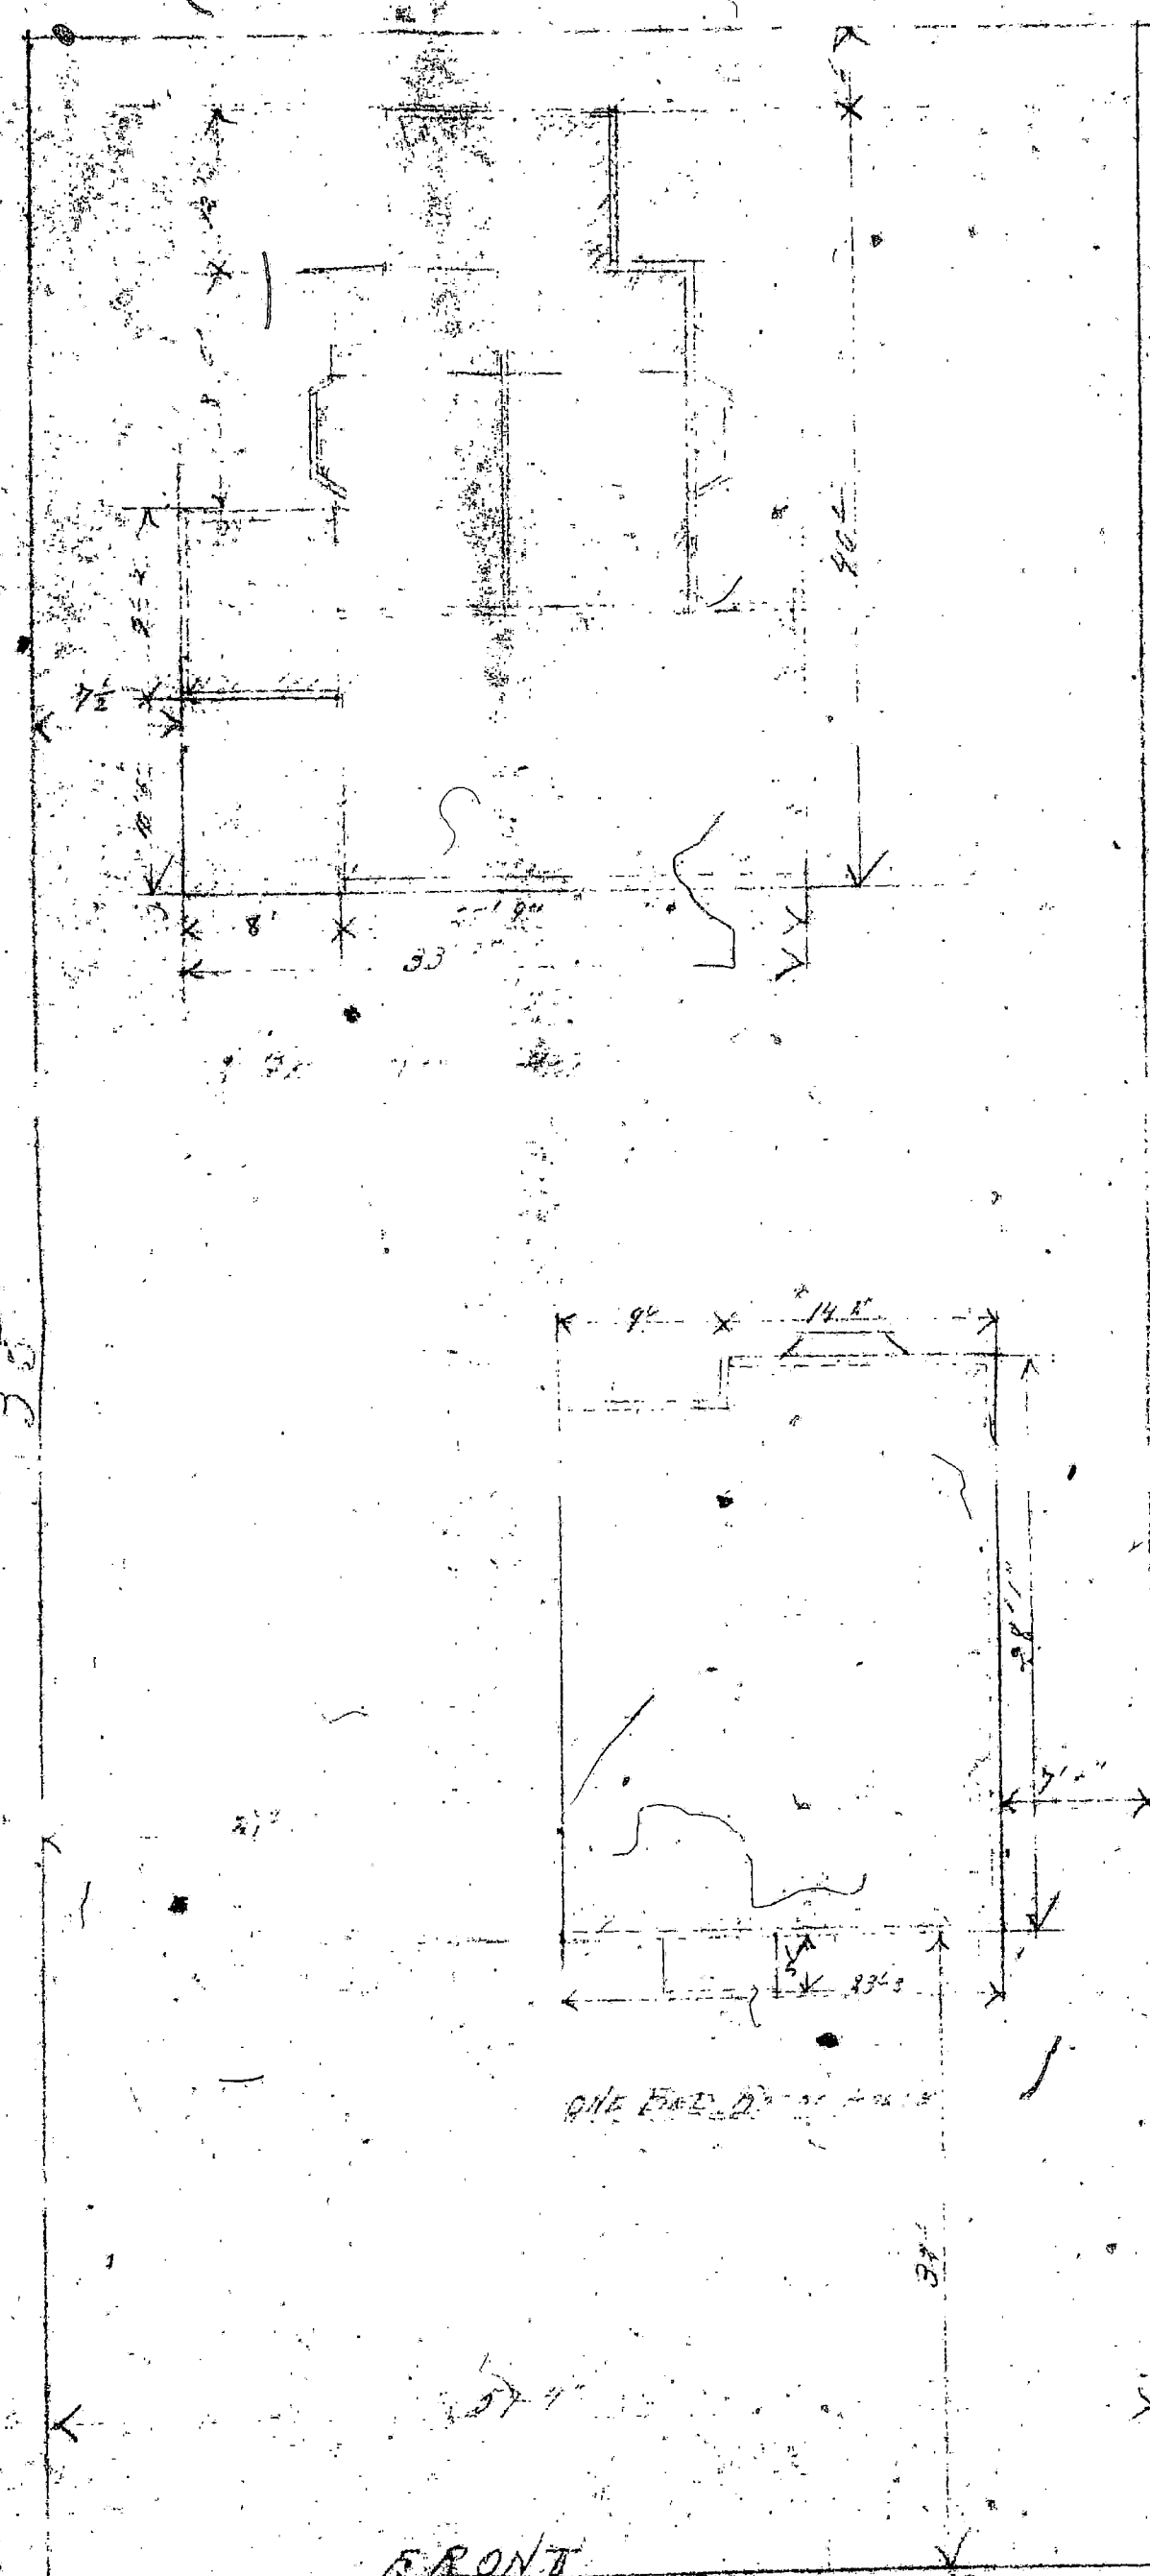

FRONT
LOT & BUILDING LOCATION

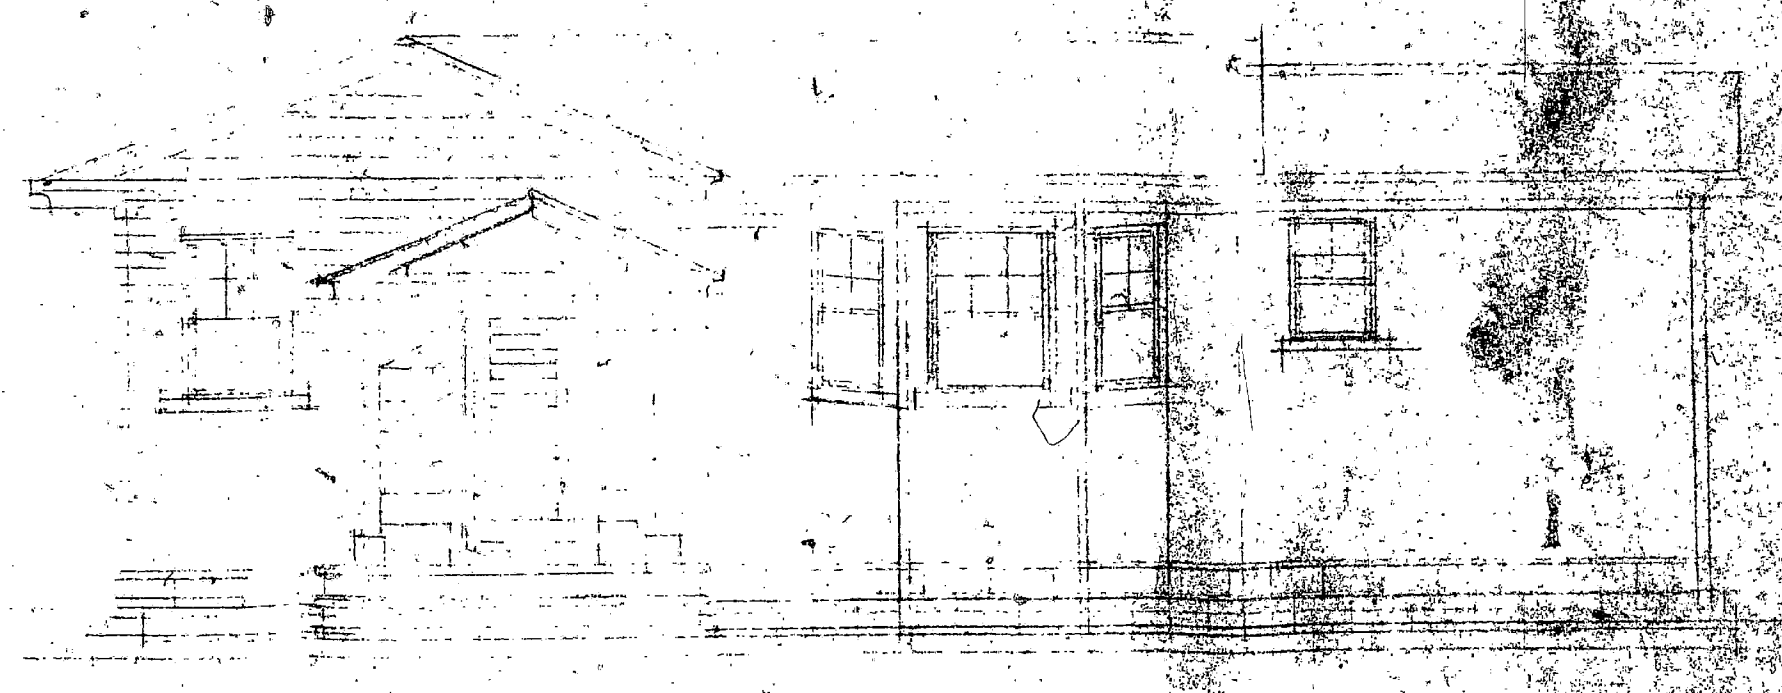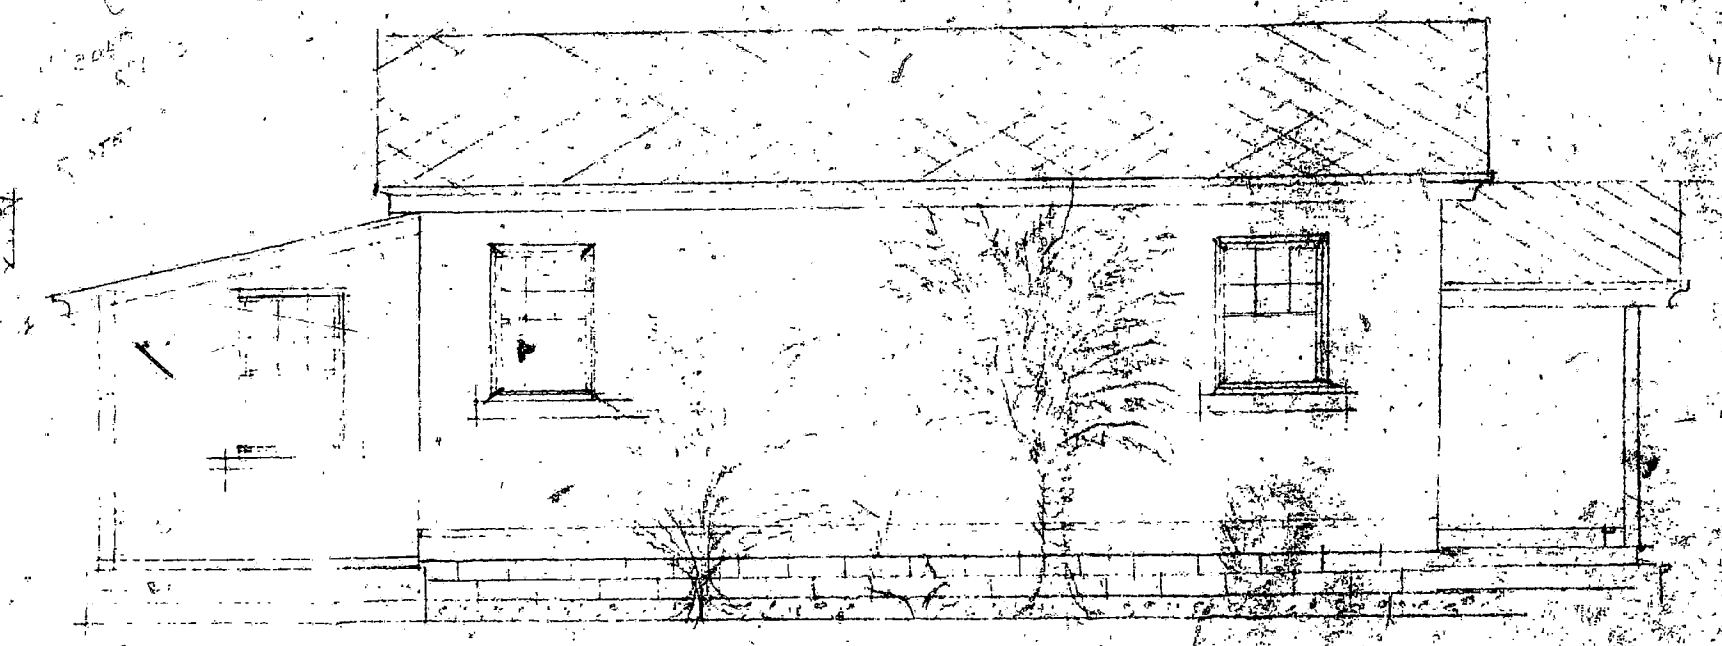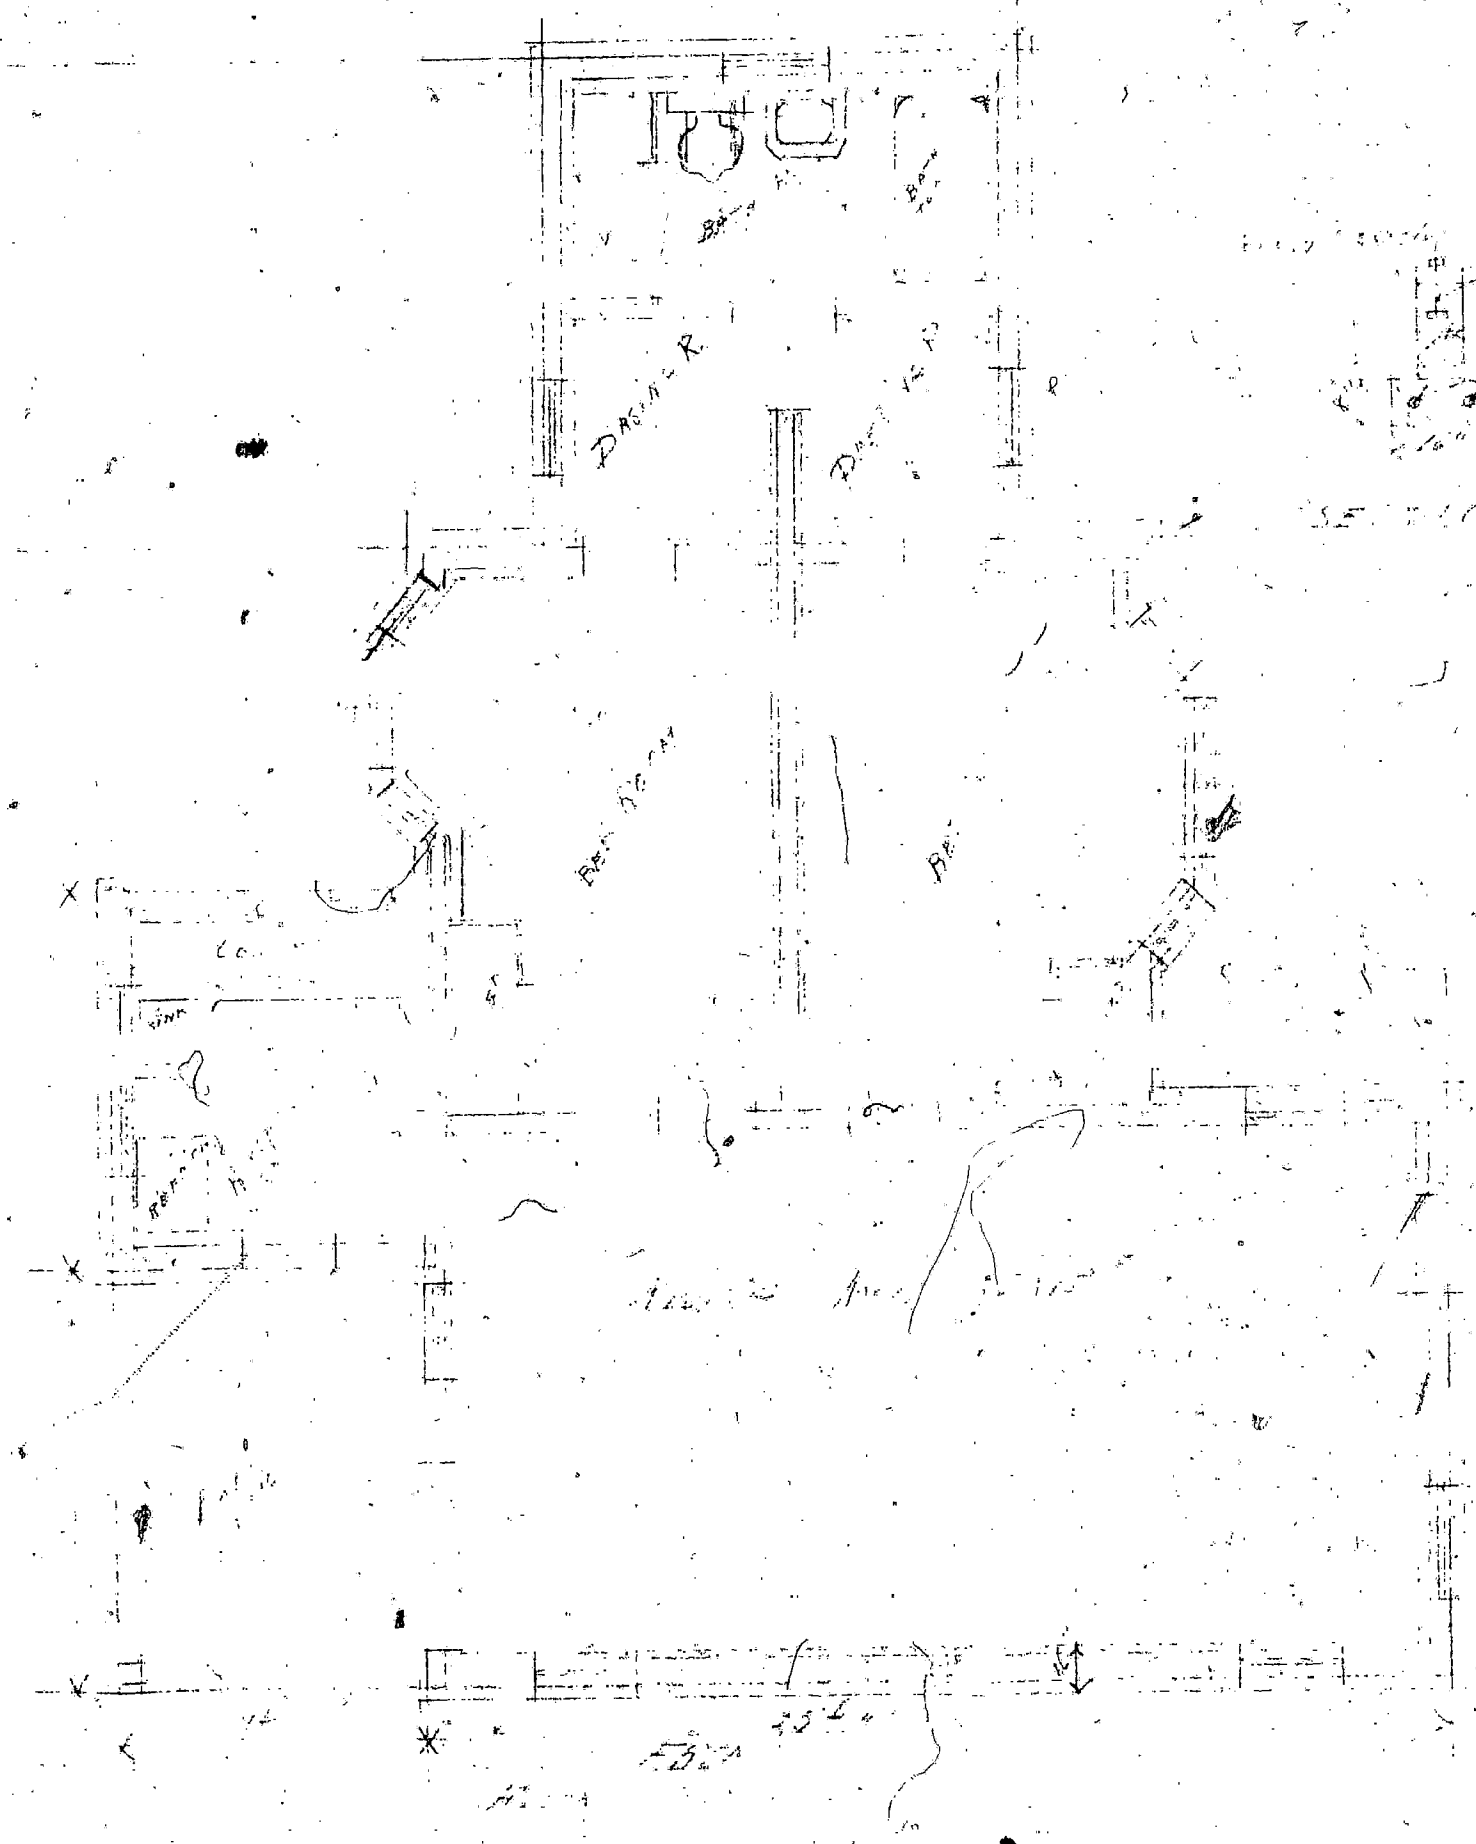

6-27-44 1139
Done: ROSENZWEIG, PETER

BP 49-1189 ROLL 32B FRAME 091

AMERICAN
MICROFILM
SERVICE
FT. LAUDERDALE
FLORIDA