



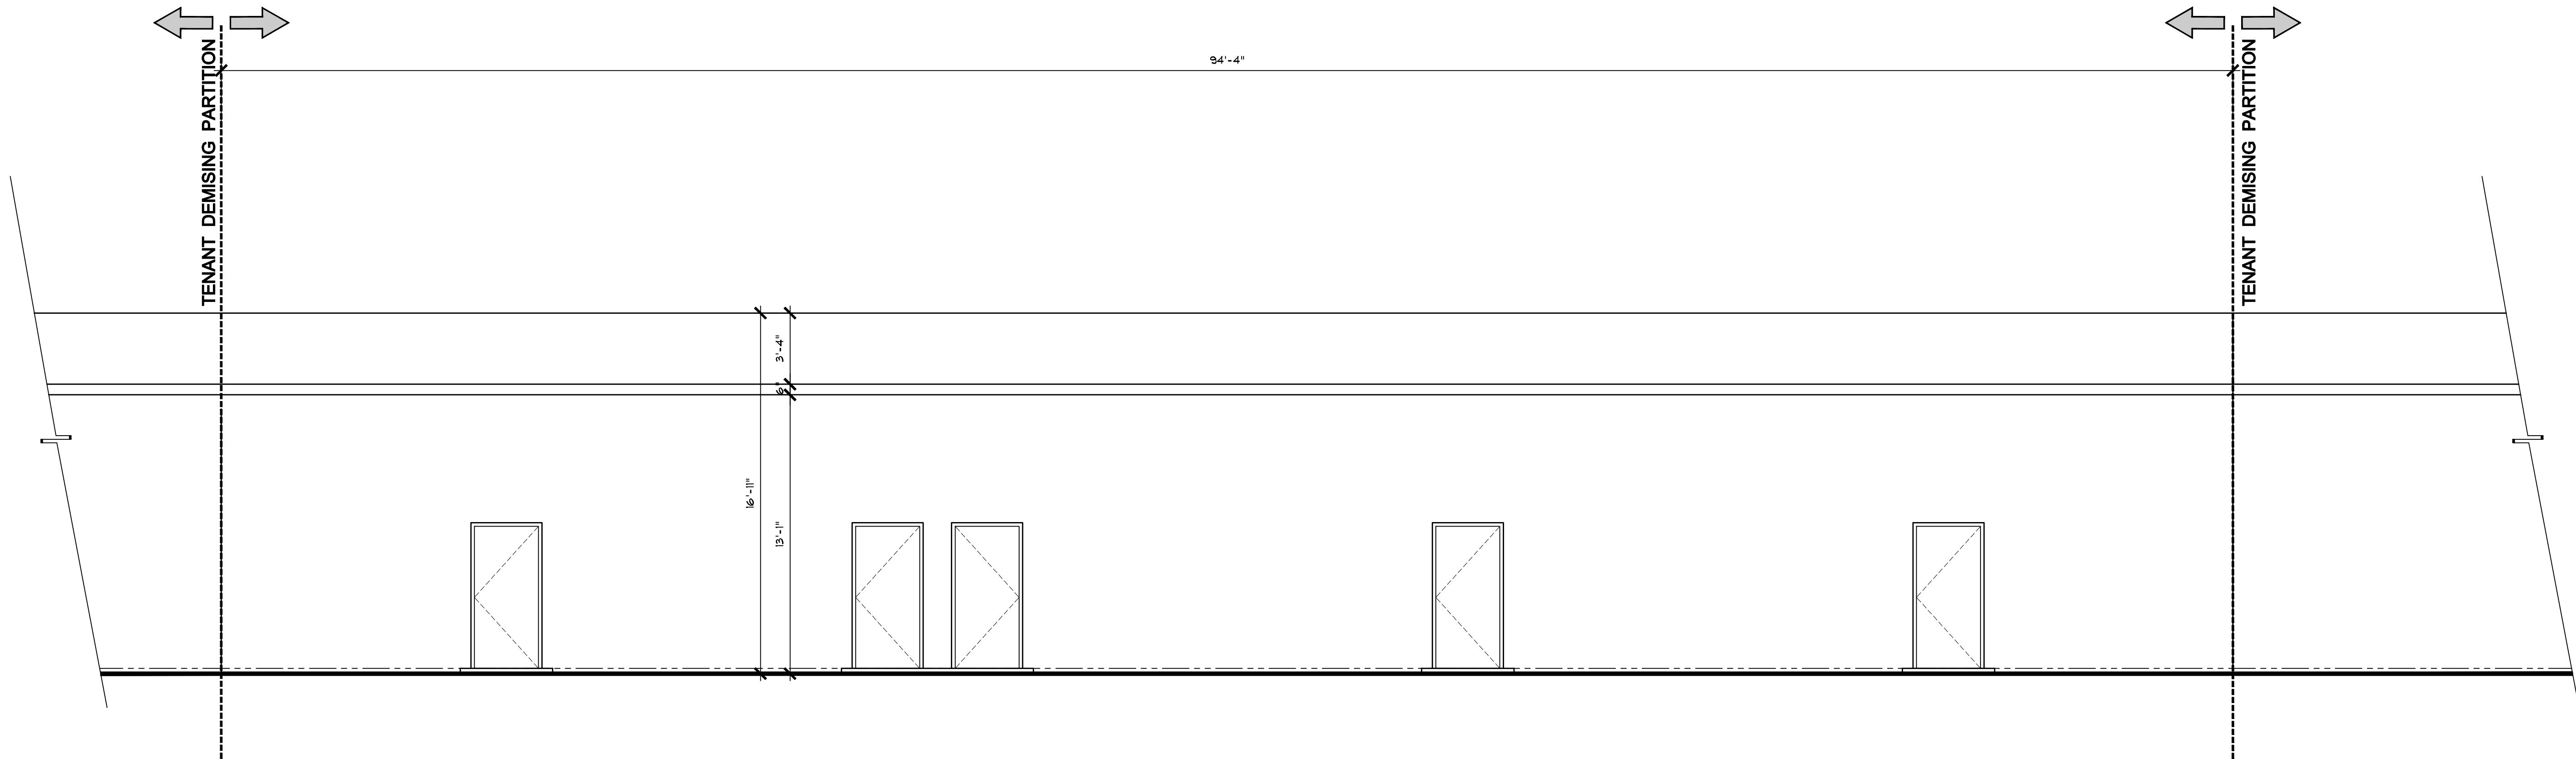

EXISTING REAR ELEVATION
SCALE: 1/4" = 1'-0"

1
A-3

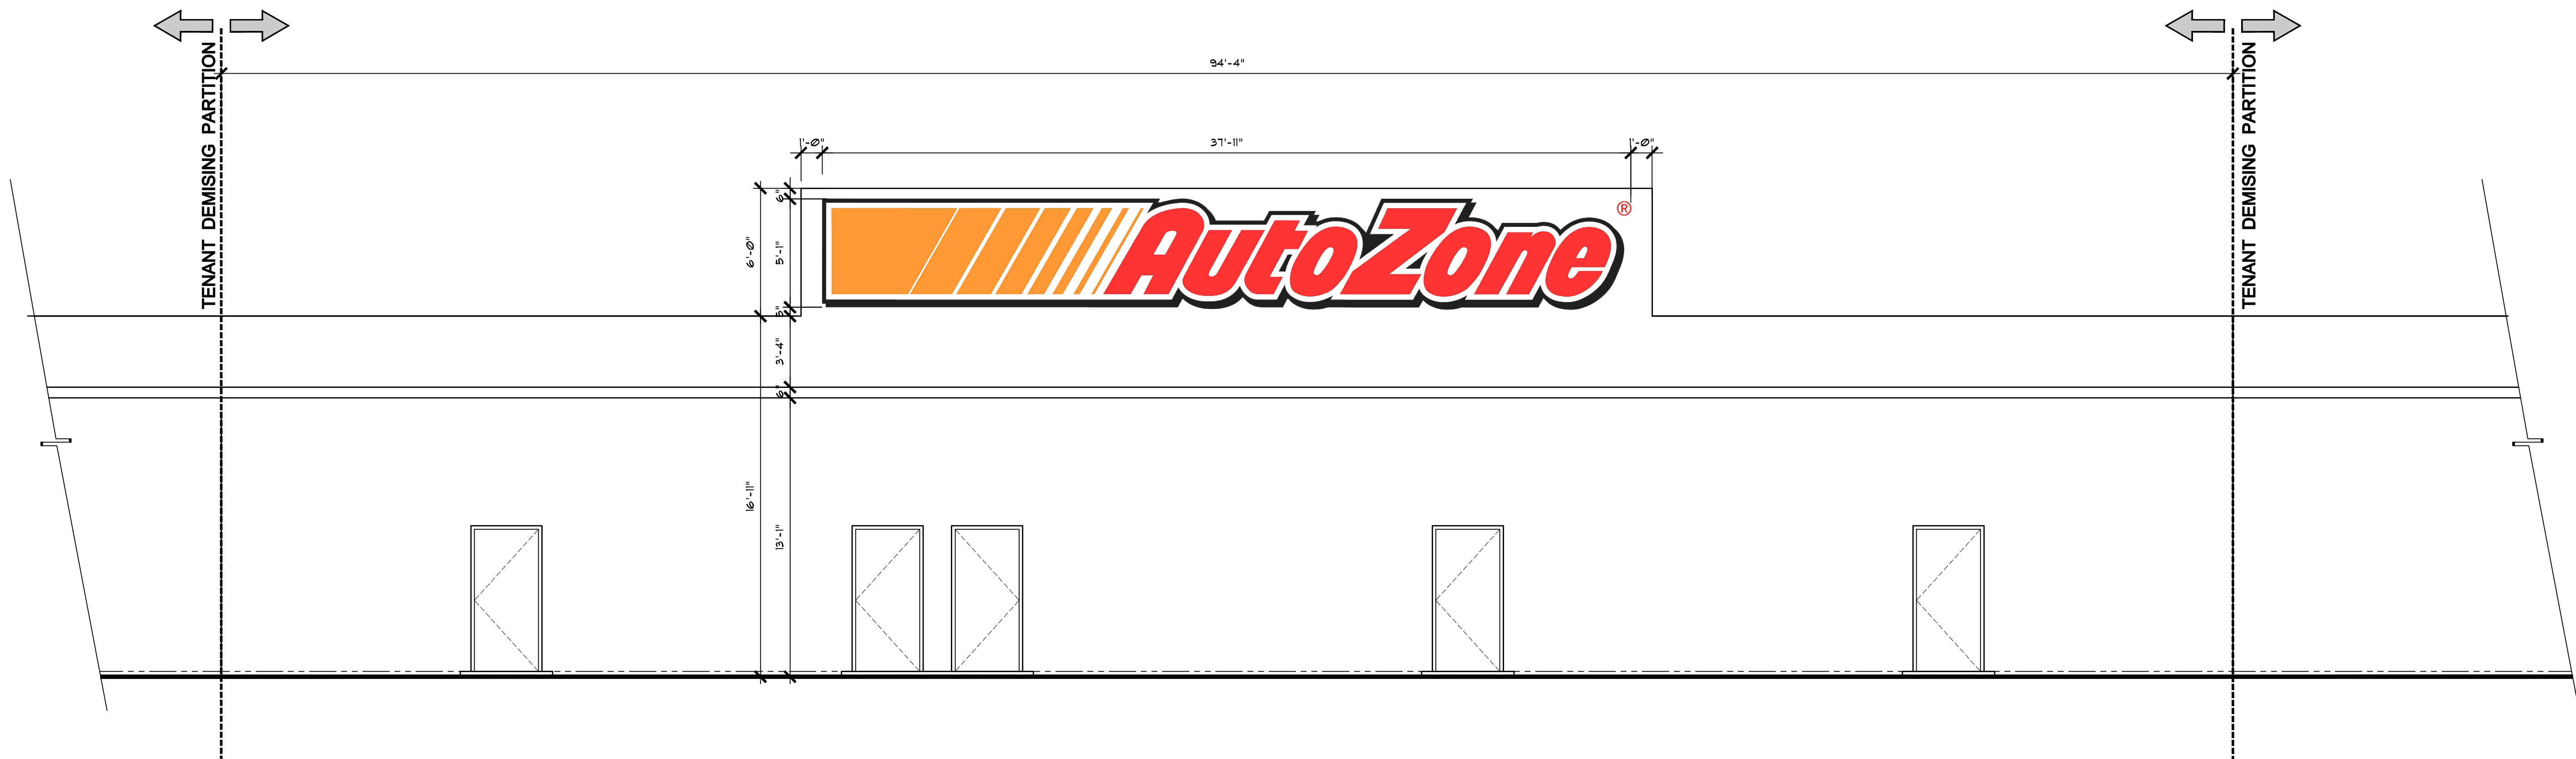

REAR ELEVATION
SCALE: 1/4" = 1'-0"

1
A-3

- Revisions:
- 1
 - 2
 - 3
 - 4
 - 5

Project Number
160801

LINTON SQUARE
CLASS 1 SITE PLAN REVIEW
1549 - 1559 SOUTH CONGRESS AVENUE
DELRAY BEACH, FLORIDA 33445

Project Name
LINTON
SQUARE

STEPHEN
BRASGALLA,
ARCHITECT
STATE OF FLORIDA
REGISTRATION NO. AR12239
6991 WEST BROWARD BOULEVARD
SUITE 100
PLANTATION, FLORIDA 33317
TELEPHONE 954.614.3801
TELEFAX 954.208.0800
ARCHITECT@DESIGN23.NET

CLIENT APPROVAL SET
11-5-16
(NOT FOR
CONSTRUCTION)

Drawn By: AJH	Checked By: STB
Scale: SHOWN	Date: 9-8-16

Project Number
160801

Sheet:

A - 3