
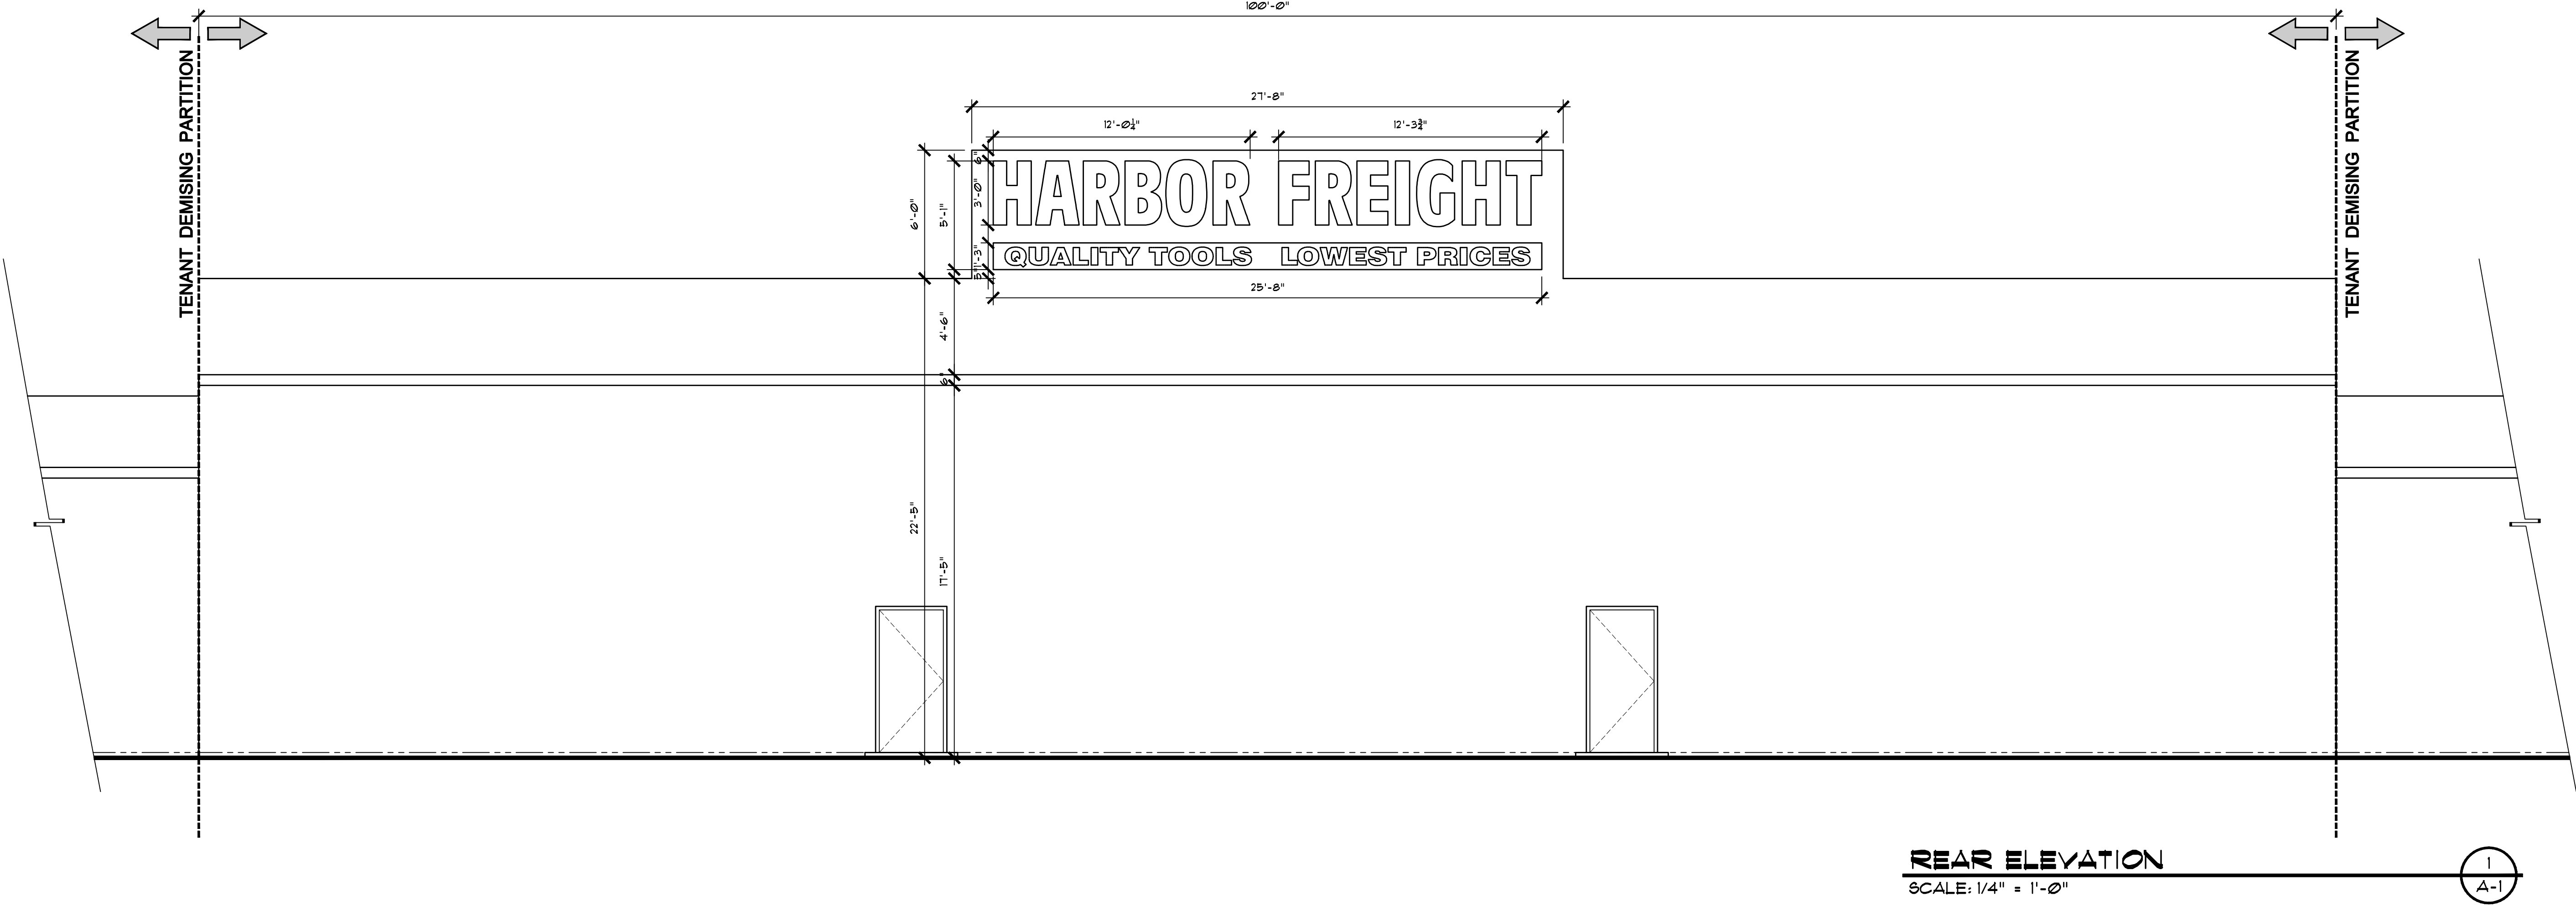


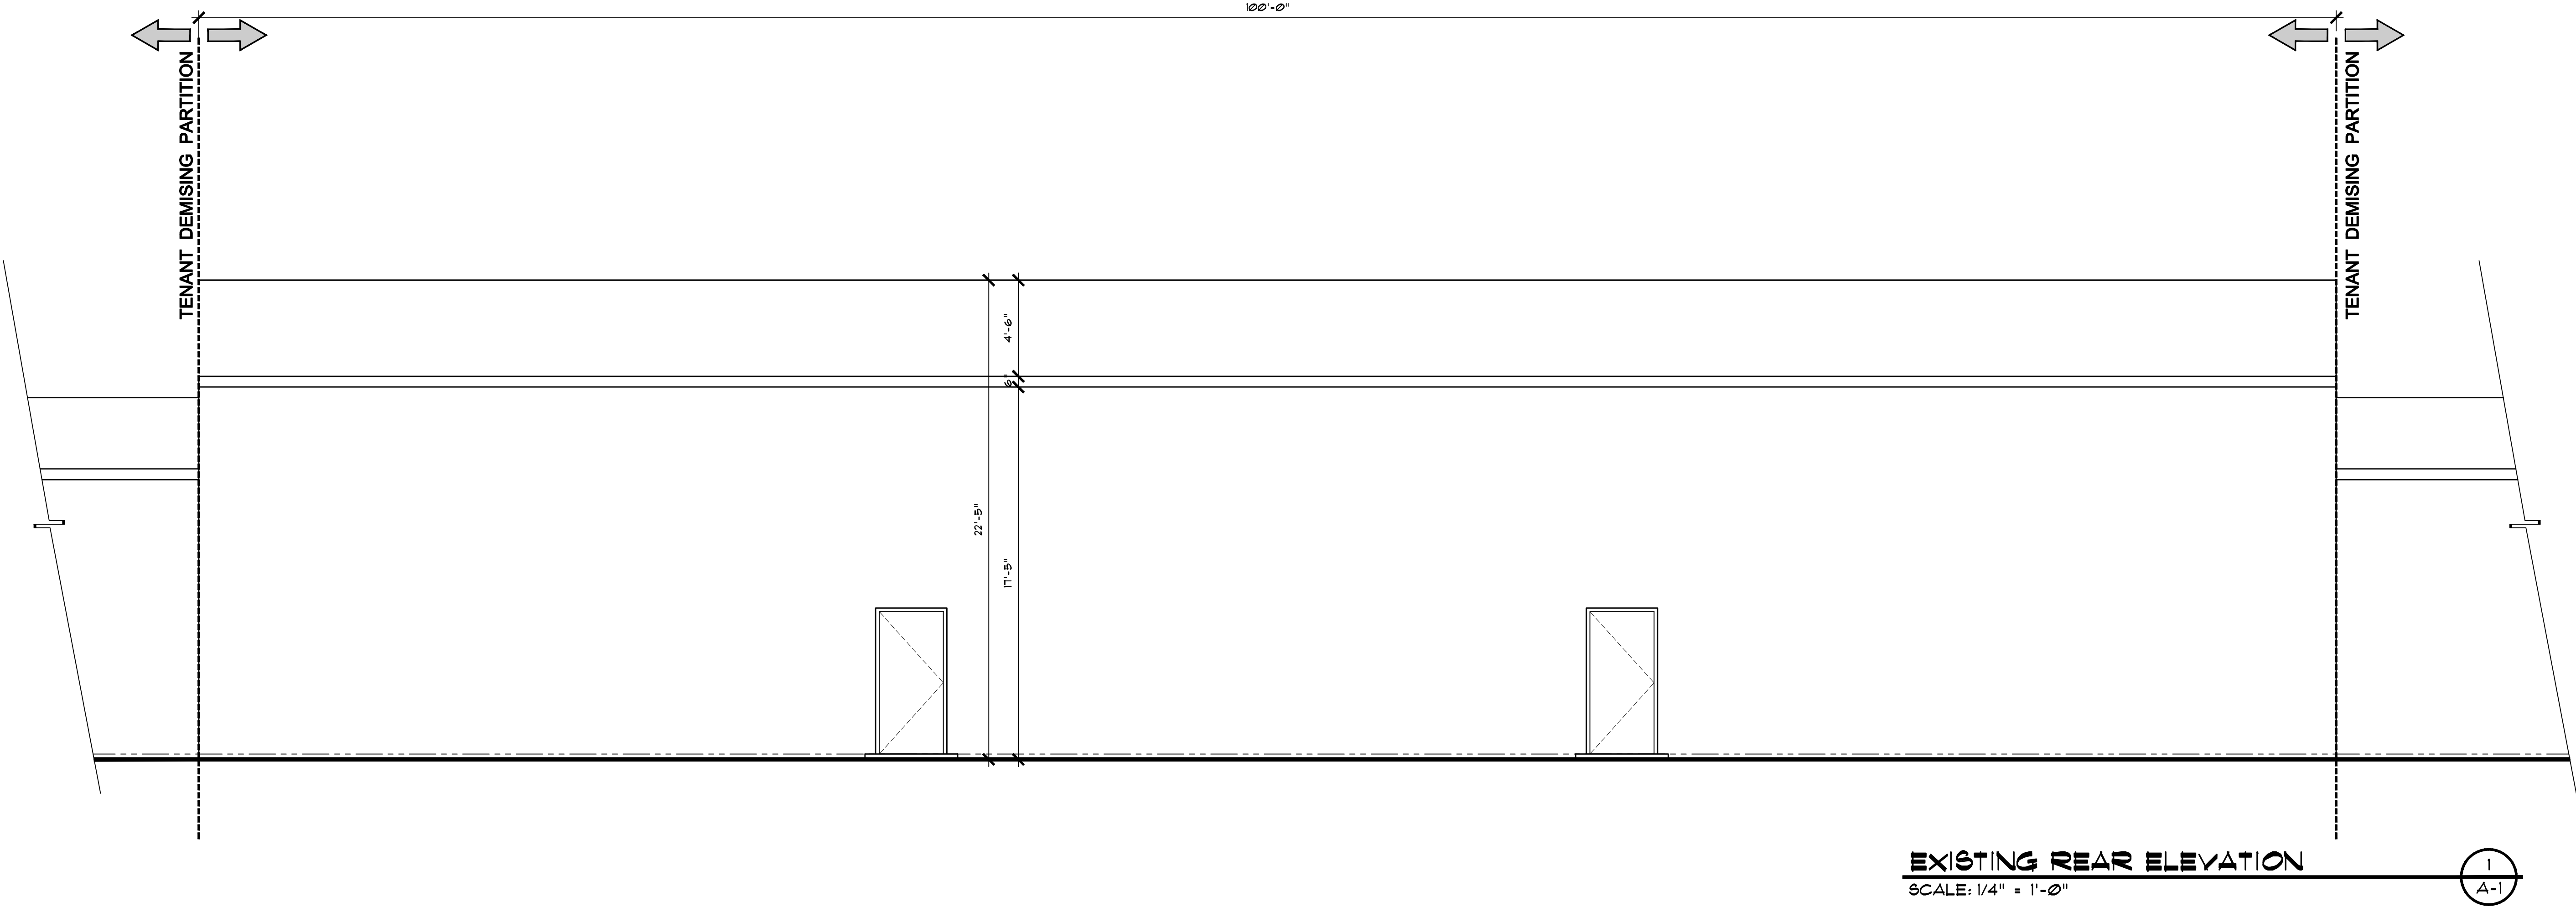

Revisions:

1

2

3

4

5

Project Number

160801

LINTON SQUARE
CLASS 1 SITE PLAN REVIEW
1475 SOUTH CONGRESS AVENUE
DELRAY BEACH, FLORIDA 33445

Project Name

LINTON SQUARE

STEPHEN BRASGALLA,
ARCHITECT
STATE OF FLORIDA
REGISTRATION NO. AR12239
6991 WEST BROWARD BOULEVARD
SUITE 100
PLANTATION, FLORIDA 33317
TELEPHONE 954.614.3801
TELEFAX 954.208.0800
ARCHITECT@DESIGN23.NET

CLIENT APPROVAL SET
11-5-16
(NOT FOR
CONSTRUCTION)

Drawn By:

AJH

Checked By:

STB

Scale:

SHOWN

Date:

9-8-16

Project Number

160801

Sheet:

A - 1