



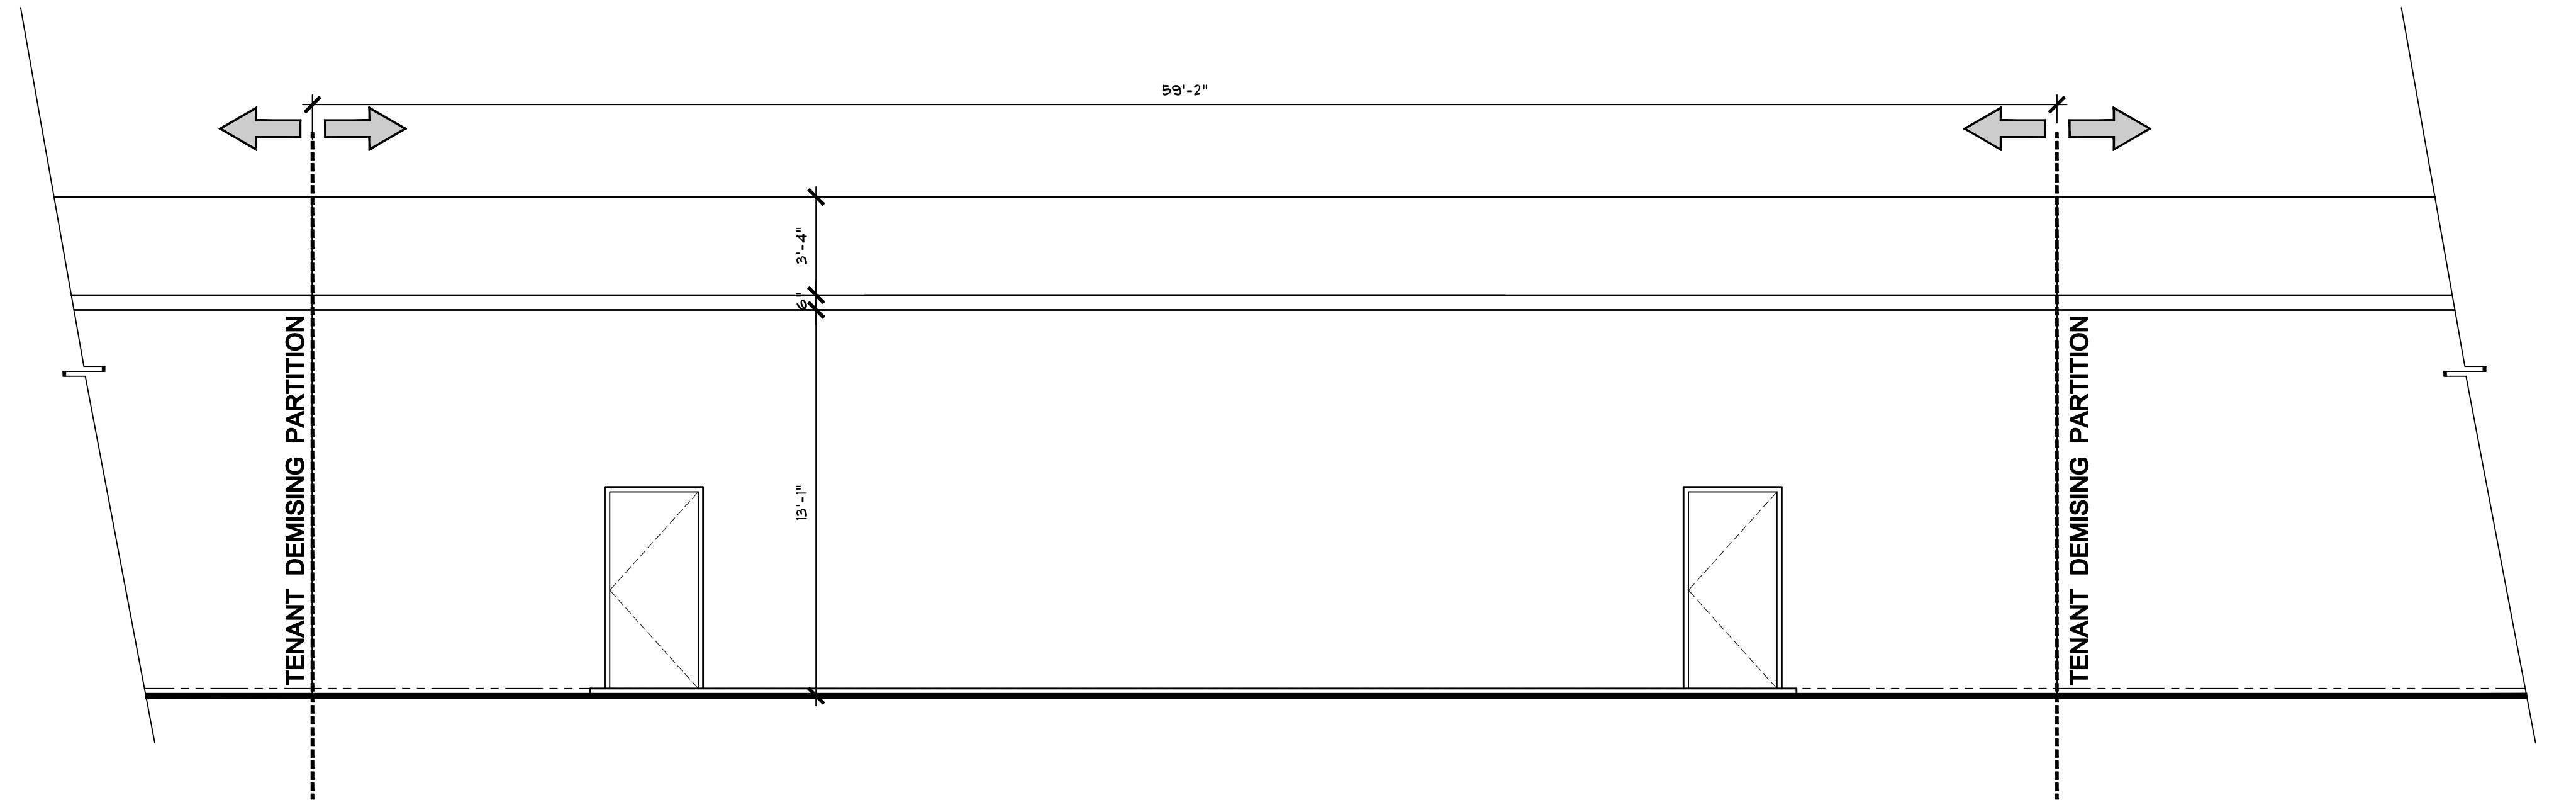

EXISTING REAR ELEVATION  
SCALE: 1/4" = 1'-0"

1  
A-1

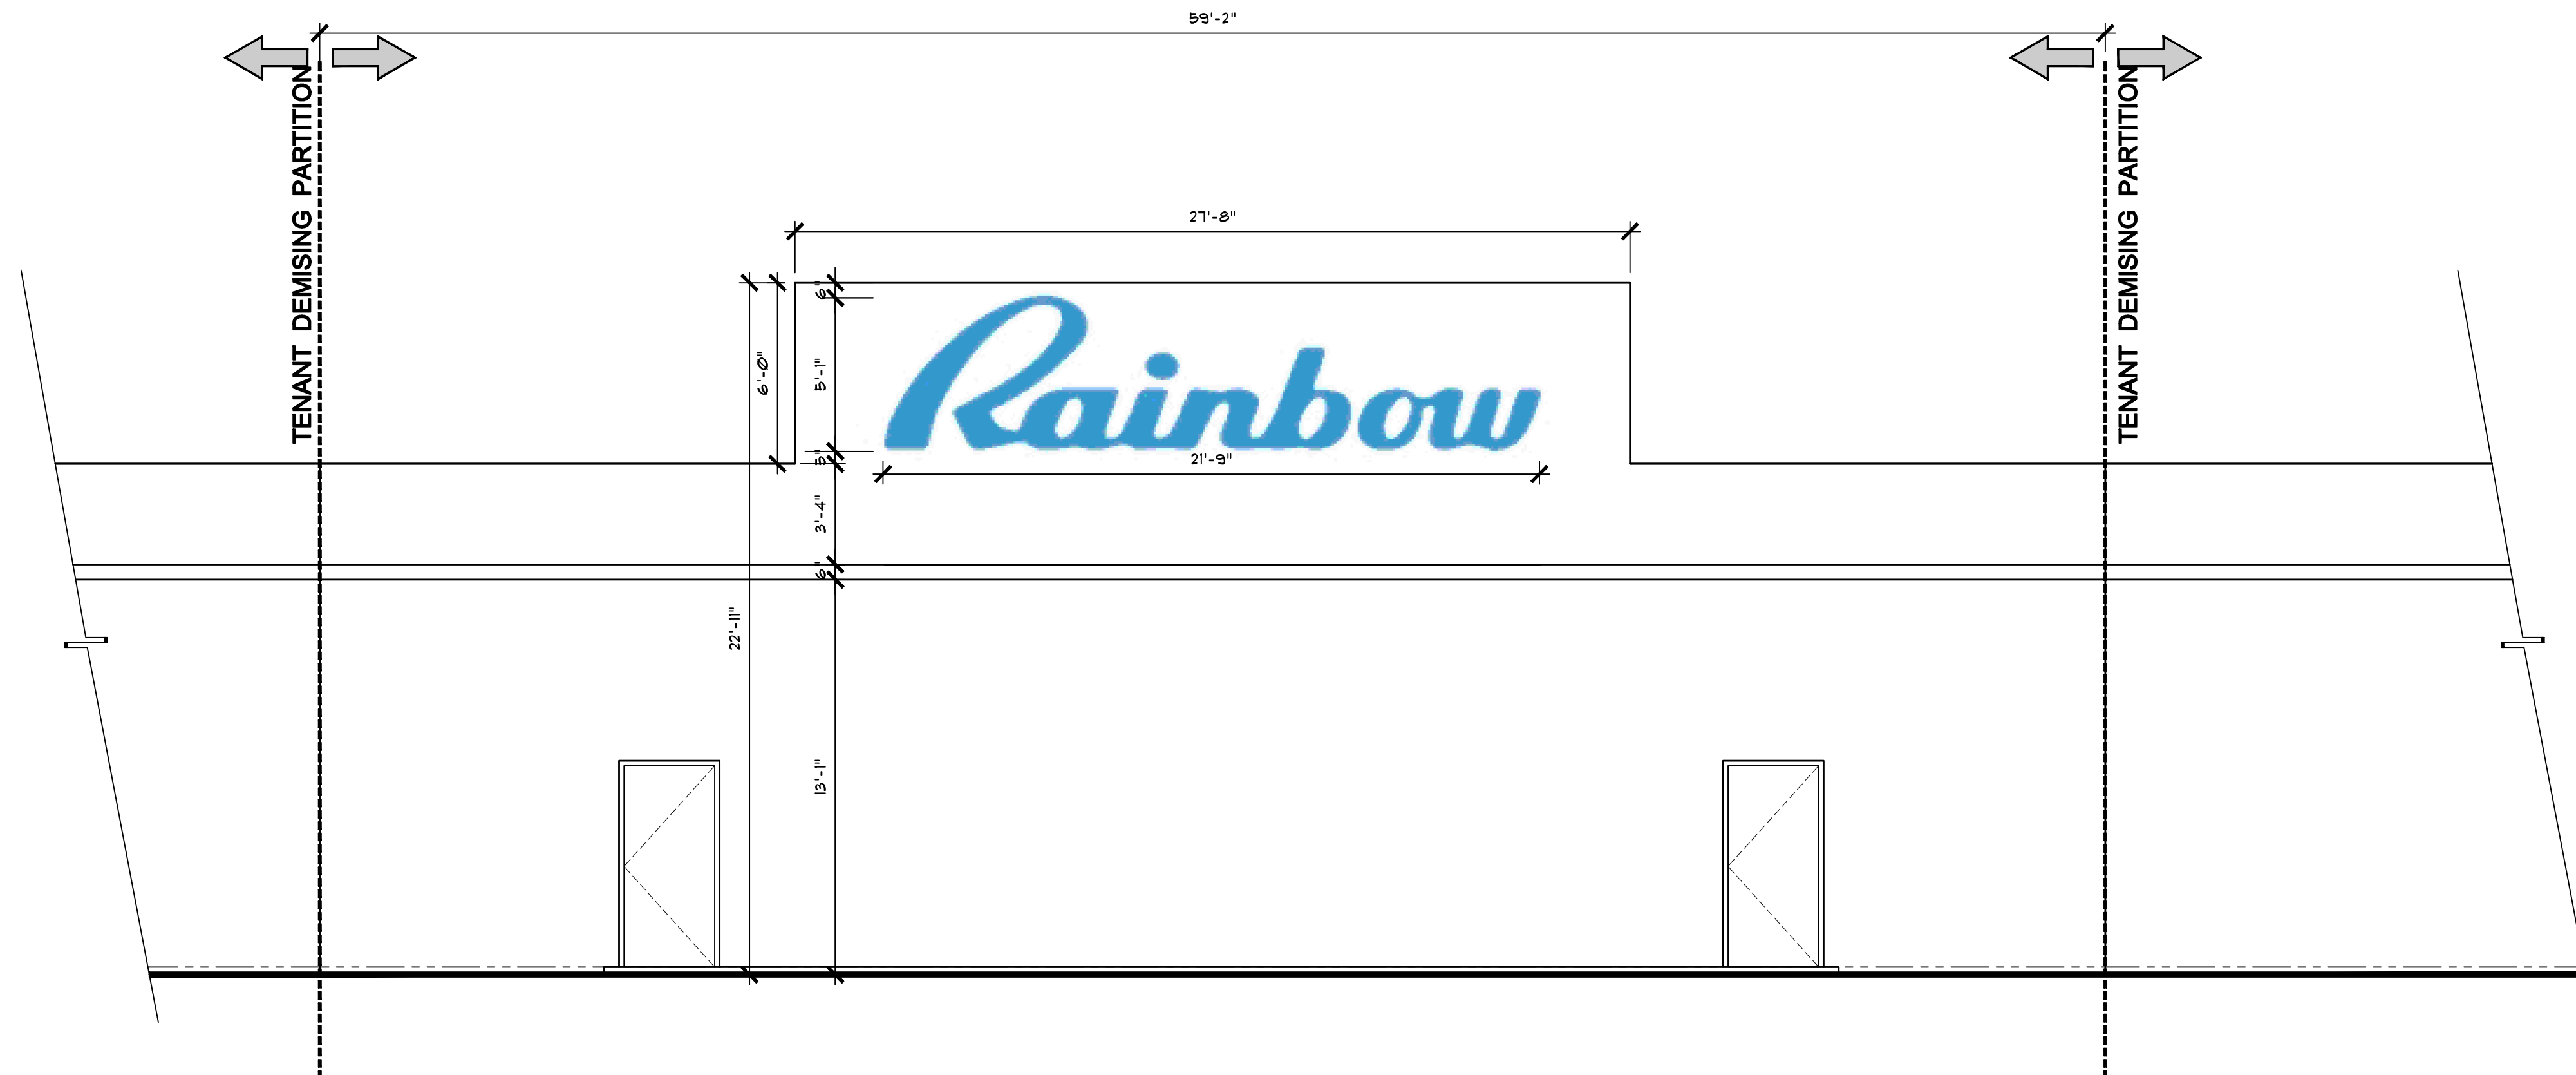

REAR ELEVATION  
SCALE: 1/4" = 1'-0"

1  
A-1

- Revisions:
- 1
  - 2
  - 3
  - 4
  - 5

Project Number  
160801

LINTON SQUARE  
CLASS 1 SITE PLAN REVIEW  
1509 - 1513 SOUTH CONGRESS AVENUE  
DELRAY BEACH, FLORIDA 33445

Project Name  
LINTON  
SQUARE

STEPHEN  
BRASGALLA,  
ARCHITECT  
STATE OF FLORIDA  
REGISTRATION NO. AR12239  
6991 WEST BROWARD BOULEVARD  
SUITE 100  
PLANTATION, FLORIDA 33317  
TELEPHONE 954.614.3801  
TELEFAX 954.208.0800  
ARCHITECT@DESIGN23.NET

CLIENT APPROVAL SET  
11-5-16  
(NOT FOR  
CONSTRUCTION)

|                  |                    |
|------------------|--------------------|
| Drawn By:<br>AJH | Checked By:<br>STB |
| Scale:<br>SHOWN  | Date:<br>9-8-16    |

Project Number  
160801

Sheet:  
A - 2