




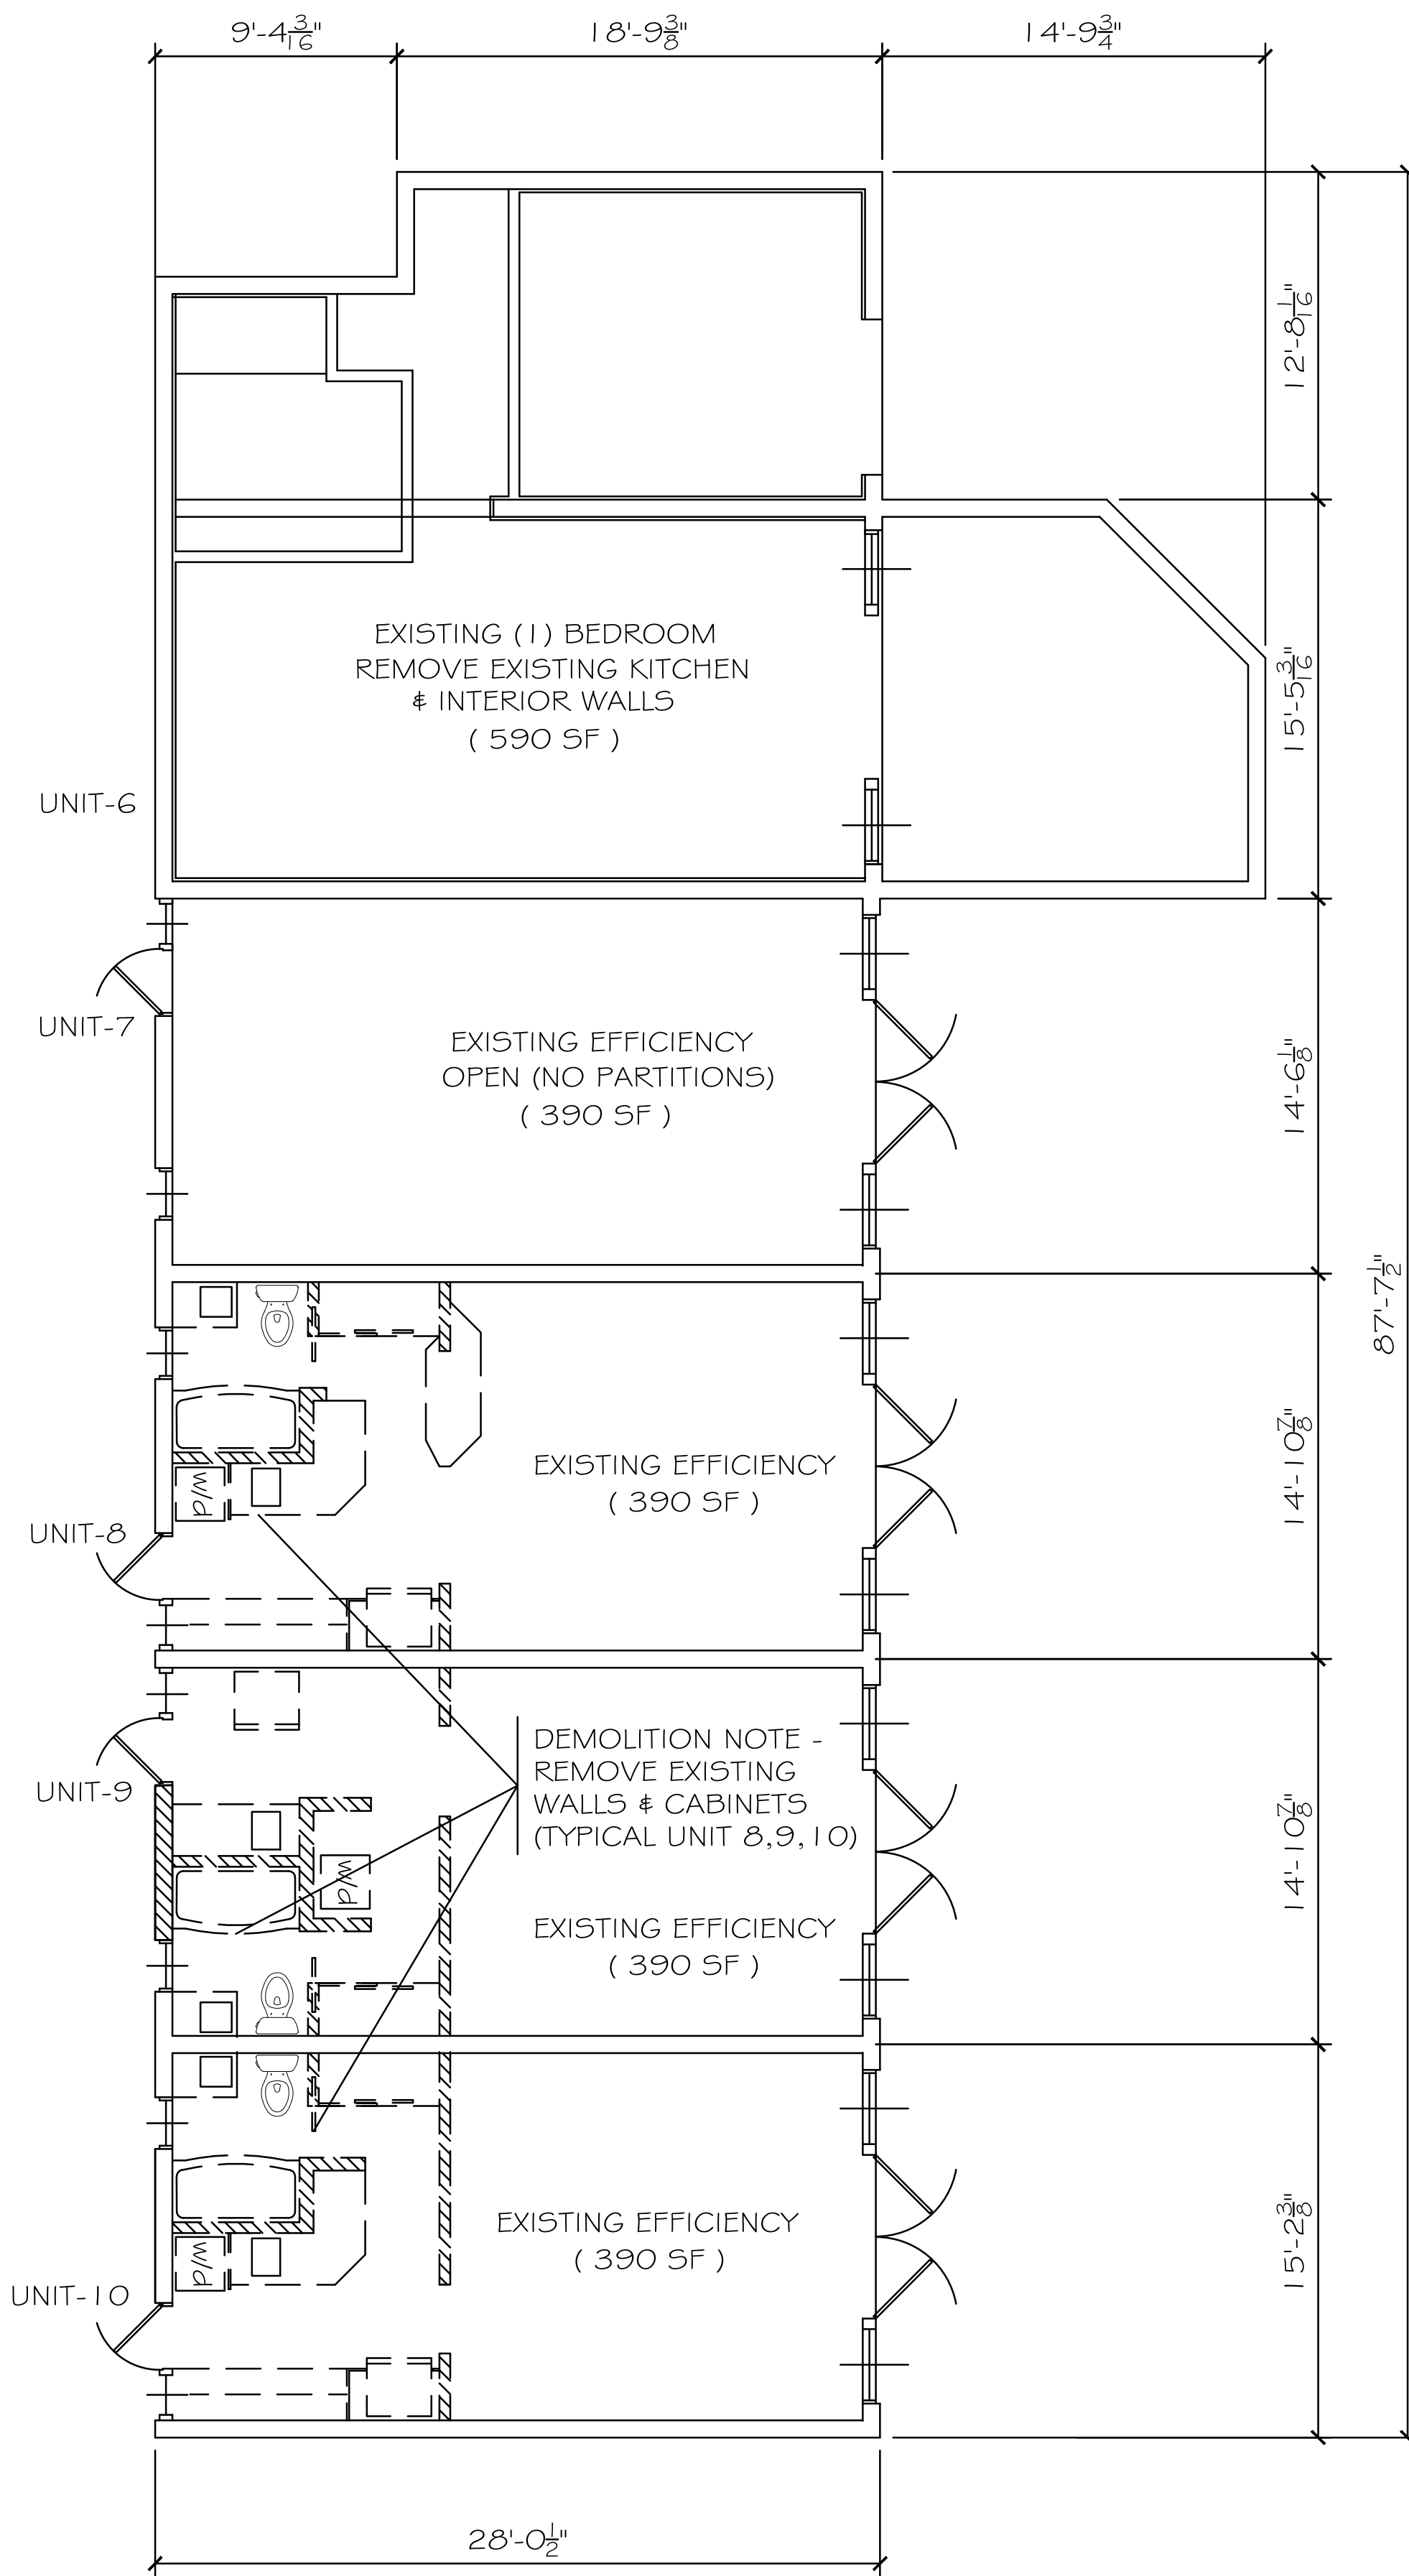

EXISTING FIRST FLOOR & demolition

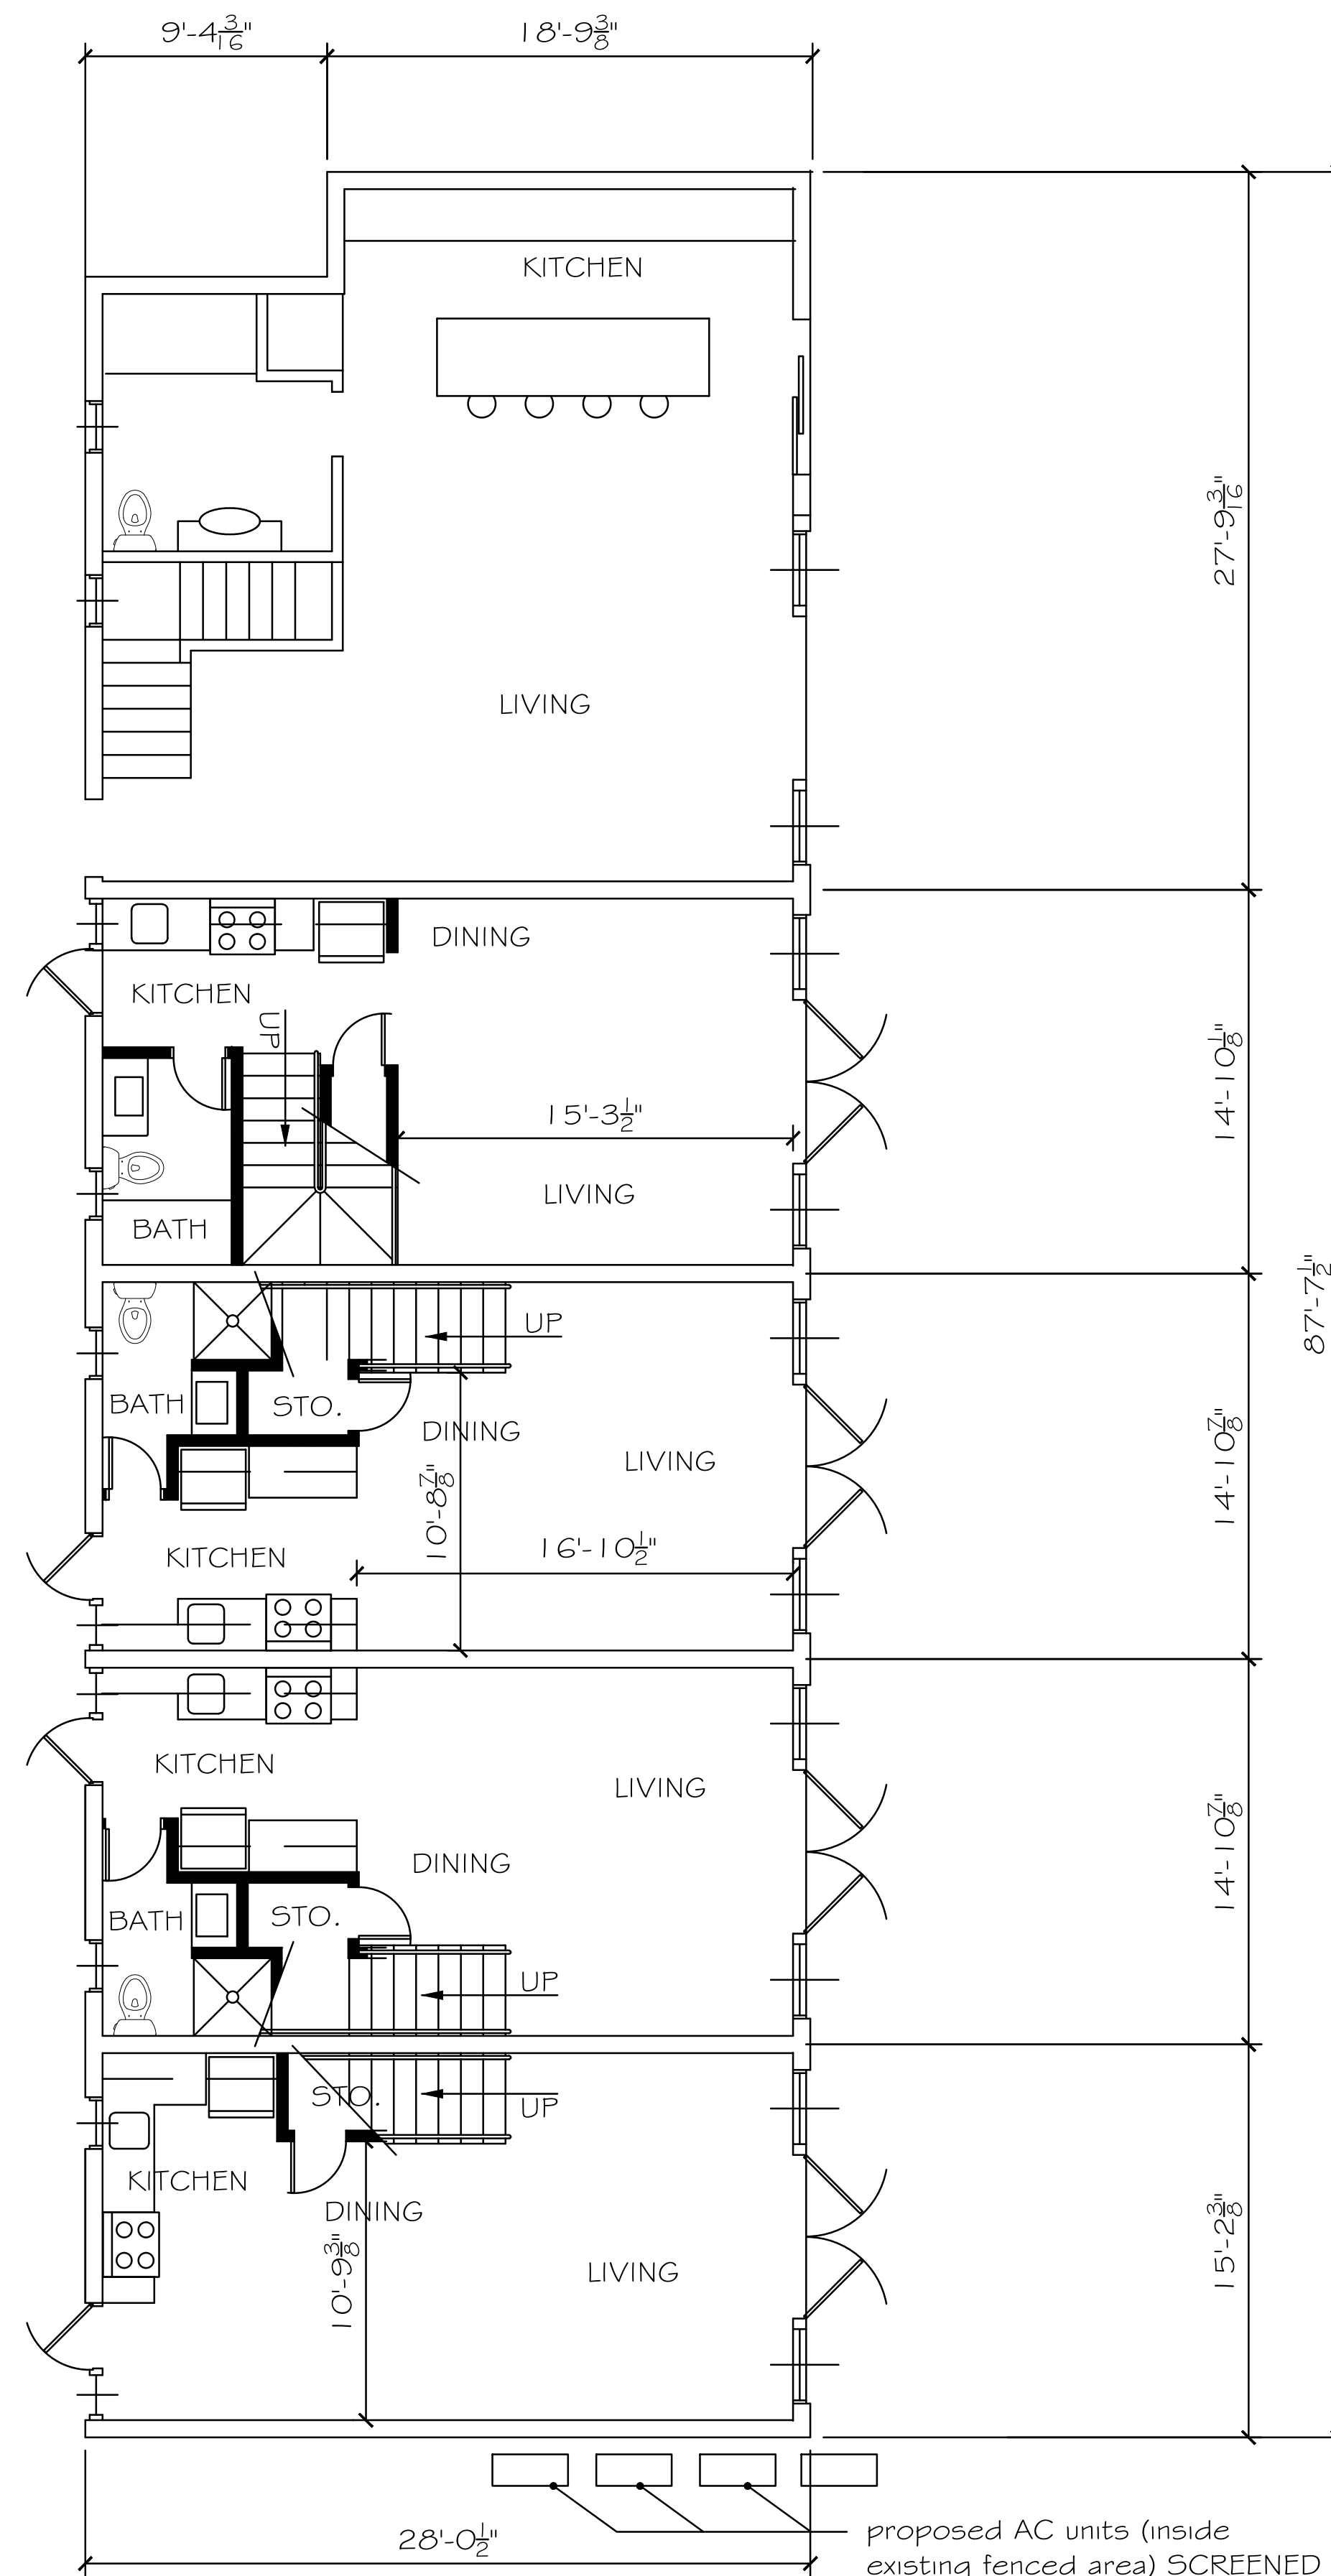

PROPOSED FIRST FLOOR PLAN

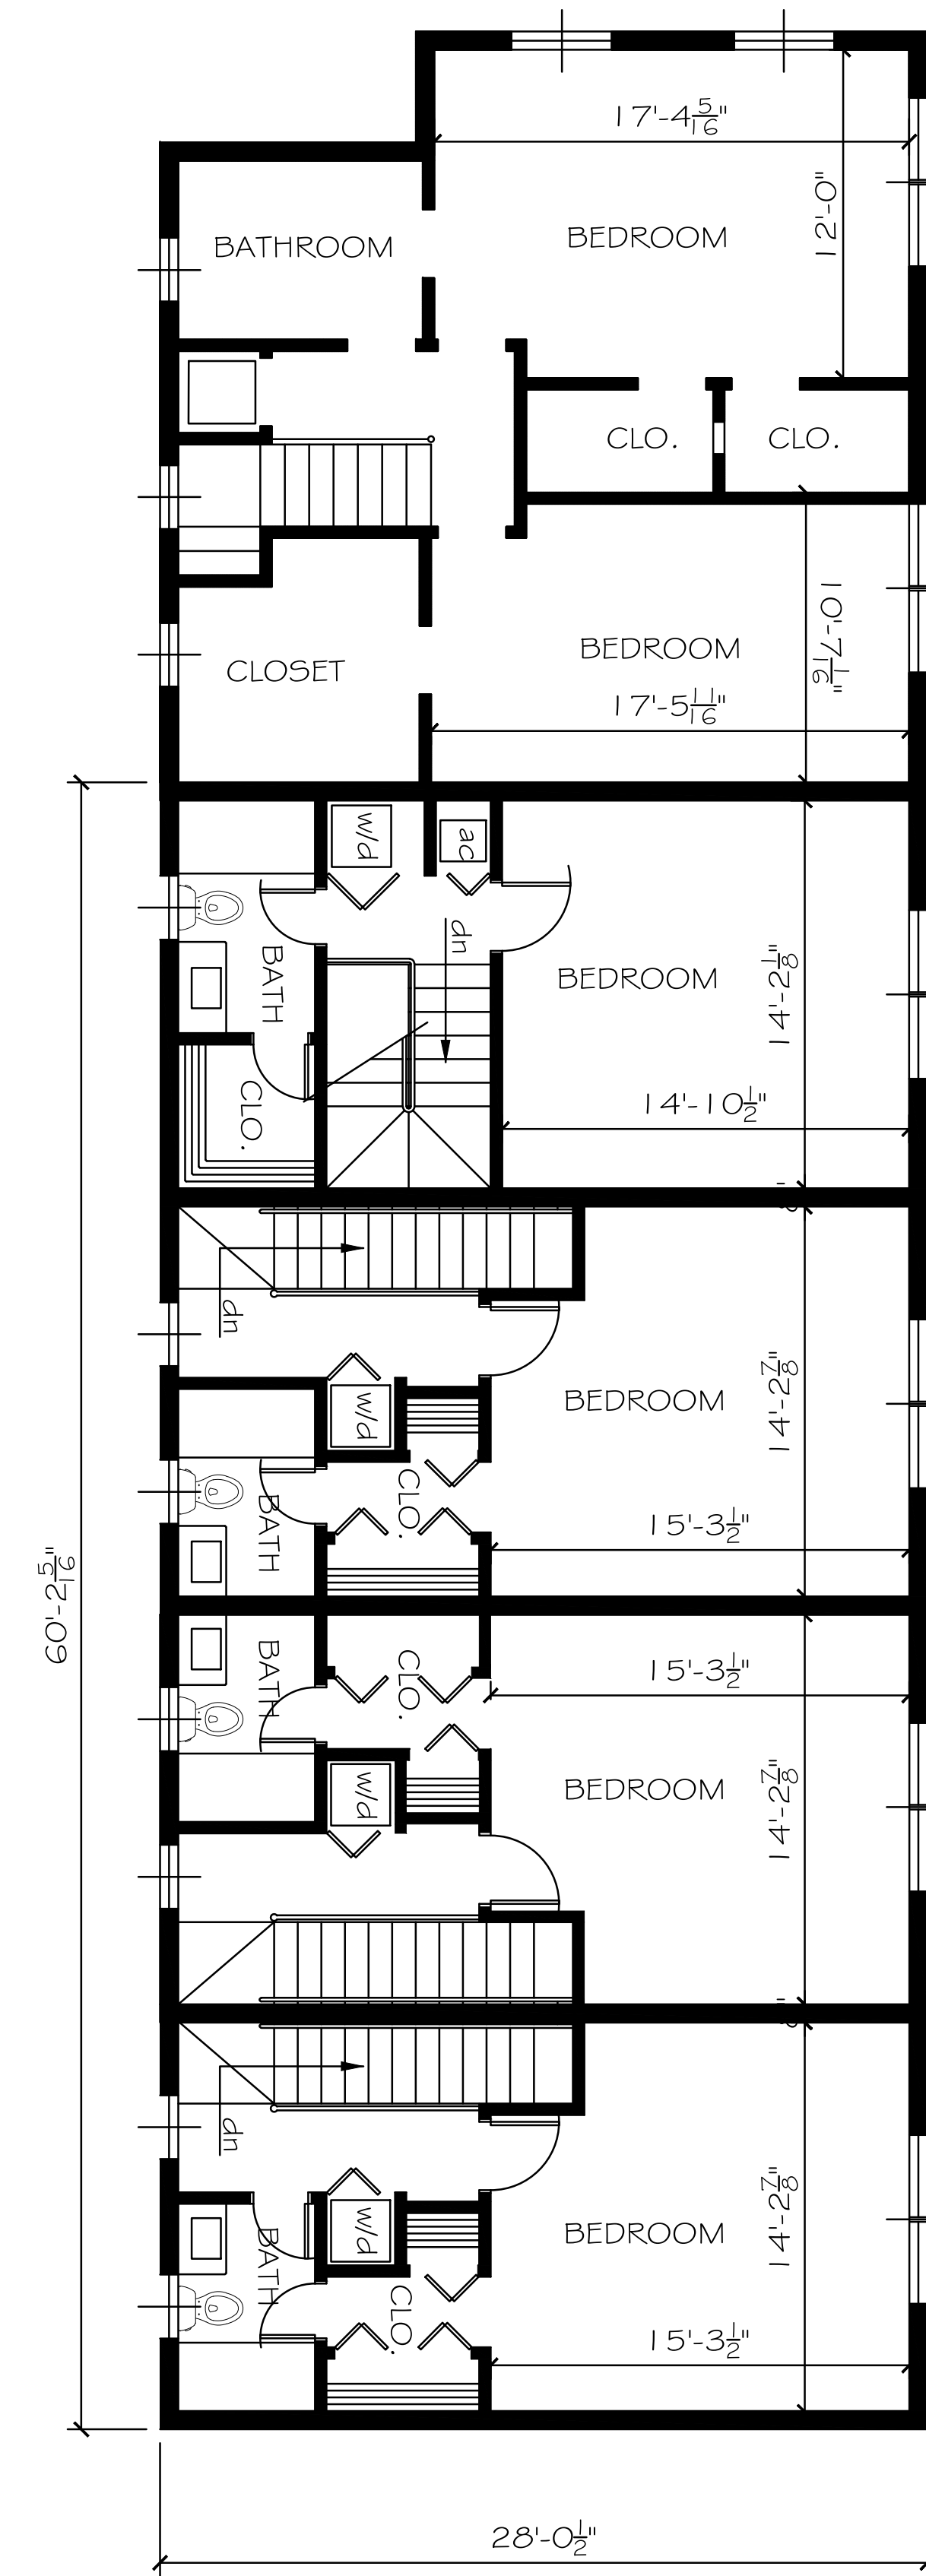

PROPOSED SECOND FLOOR

SEAL

Steven W Siebert
AR0017834

STEVE SIEBERT
ARCHITECTURE

STEVE SIEBERT
ARCHITECTURE
110 SE 4th Avenue, Suite 106
DELRAY BEACH, FL 33483
ph. 561.880.7894
steve@stevesiebert.com

UNIT #6 Second Floor Addition for:
PATIO BEACH DELRAY
303 GLEASON STREET
DELRAY BEACH, FLORIDA 33483

WRITTEN DIMENSIONS ON THESE DRAWINGS SHALL HAVE PRECEDENCE OVER SCALE DIMENSIONS. CONTRACTOR SHALL VERIFY AND BE RESPONSIBLE FOR ALL DIMENSIONS AND CONDITIONS ON THE JOB, AND THIS OFFICE MUST BE NOTIFIED OF ANY VARIATION FROM THE DIMENSIONS. COPYRIGHT STEVE SIEBERT ARCHITECTURE - UNAUTHORIZED REPRODUCTION OR OTHER USE OF THIS DRAWING IS PROHIBITED.

PROJECT NO.: 16.125
DATE: 11.11.16
DRAWN BY: S.W.S.
CHECKED BY: brian
REVISIONS:
CLASS-III APPLICATION

FLOOR PLAN(S)

A.1
SHEET NO.