



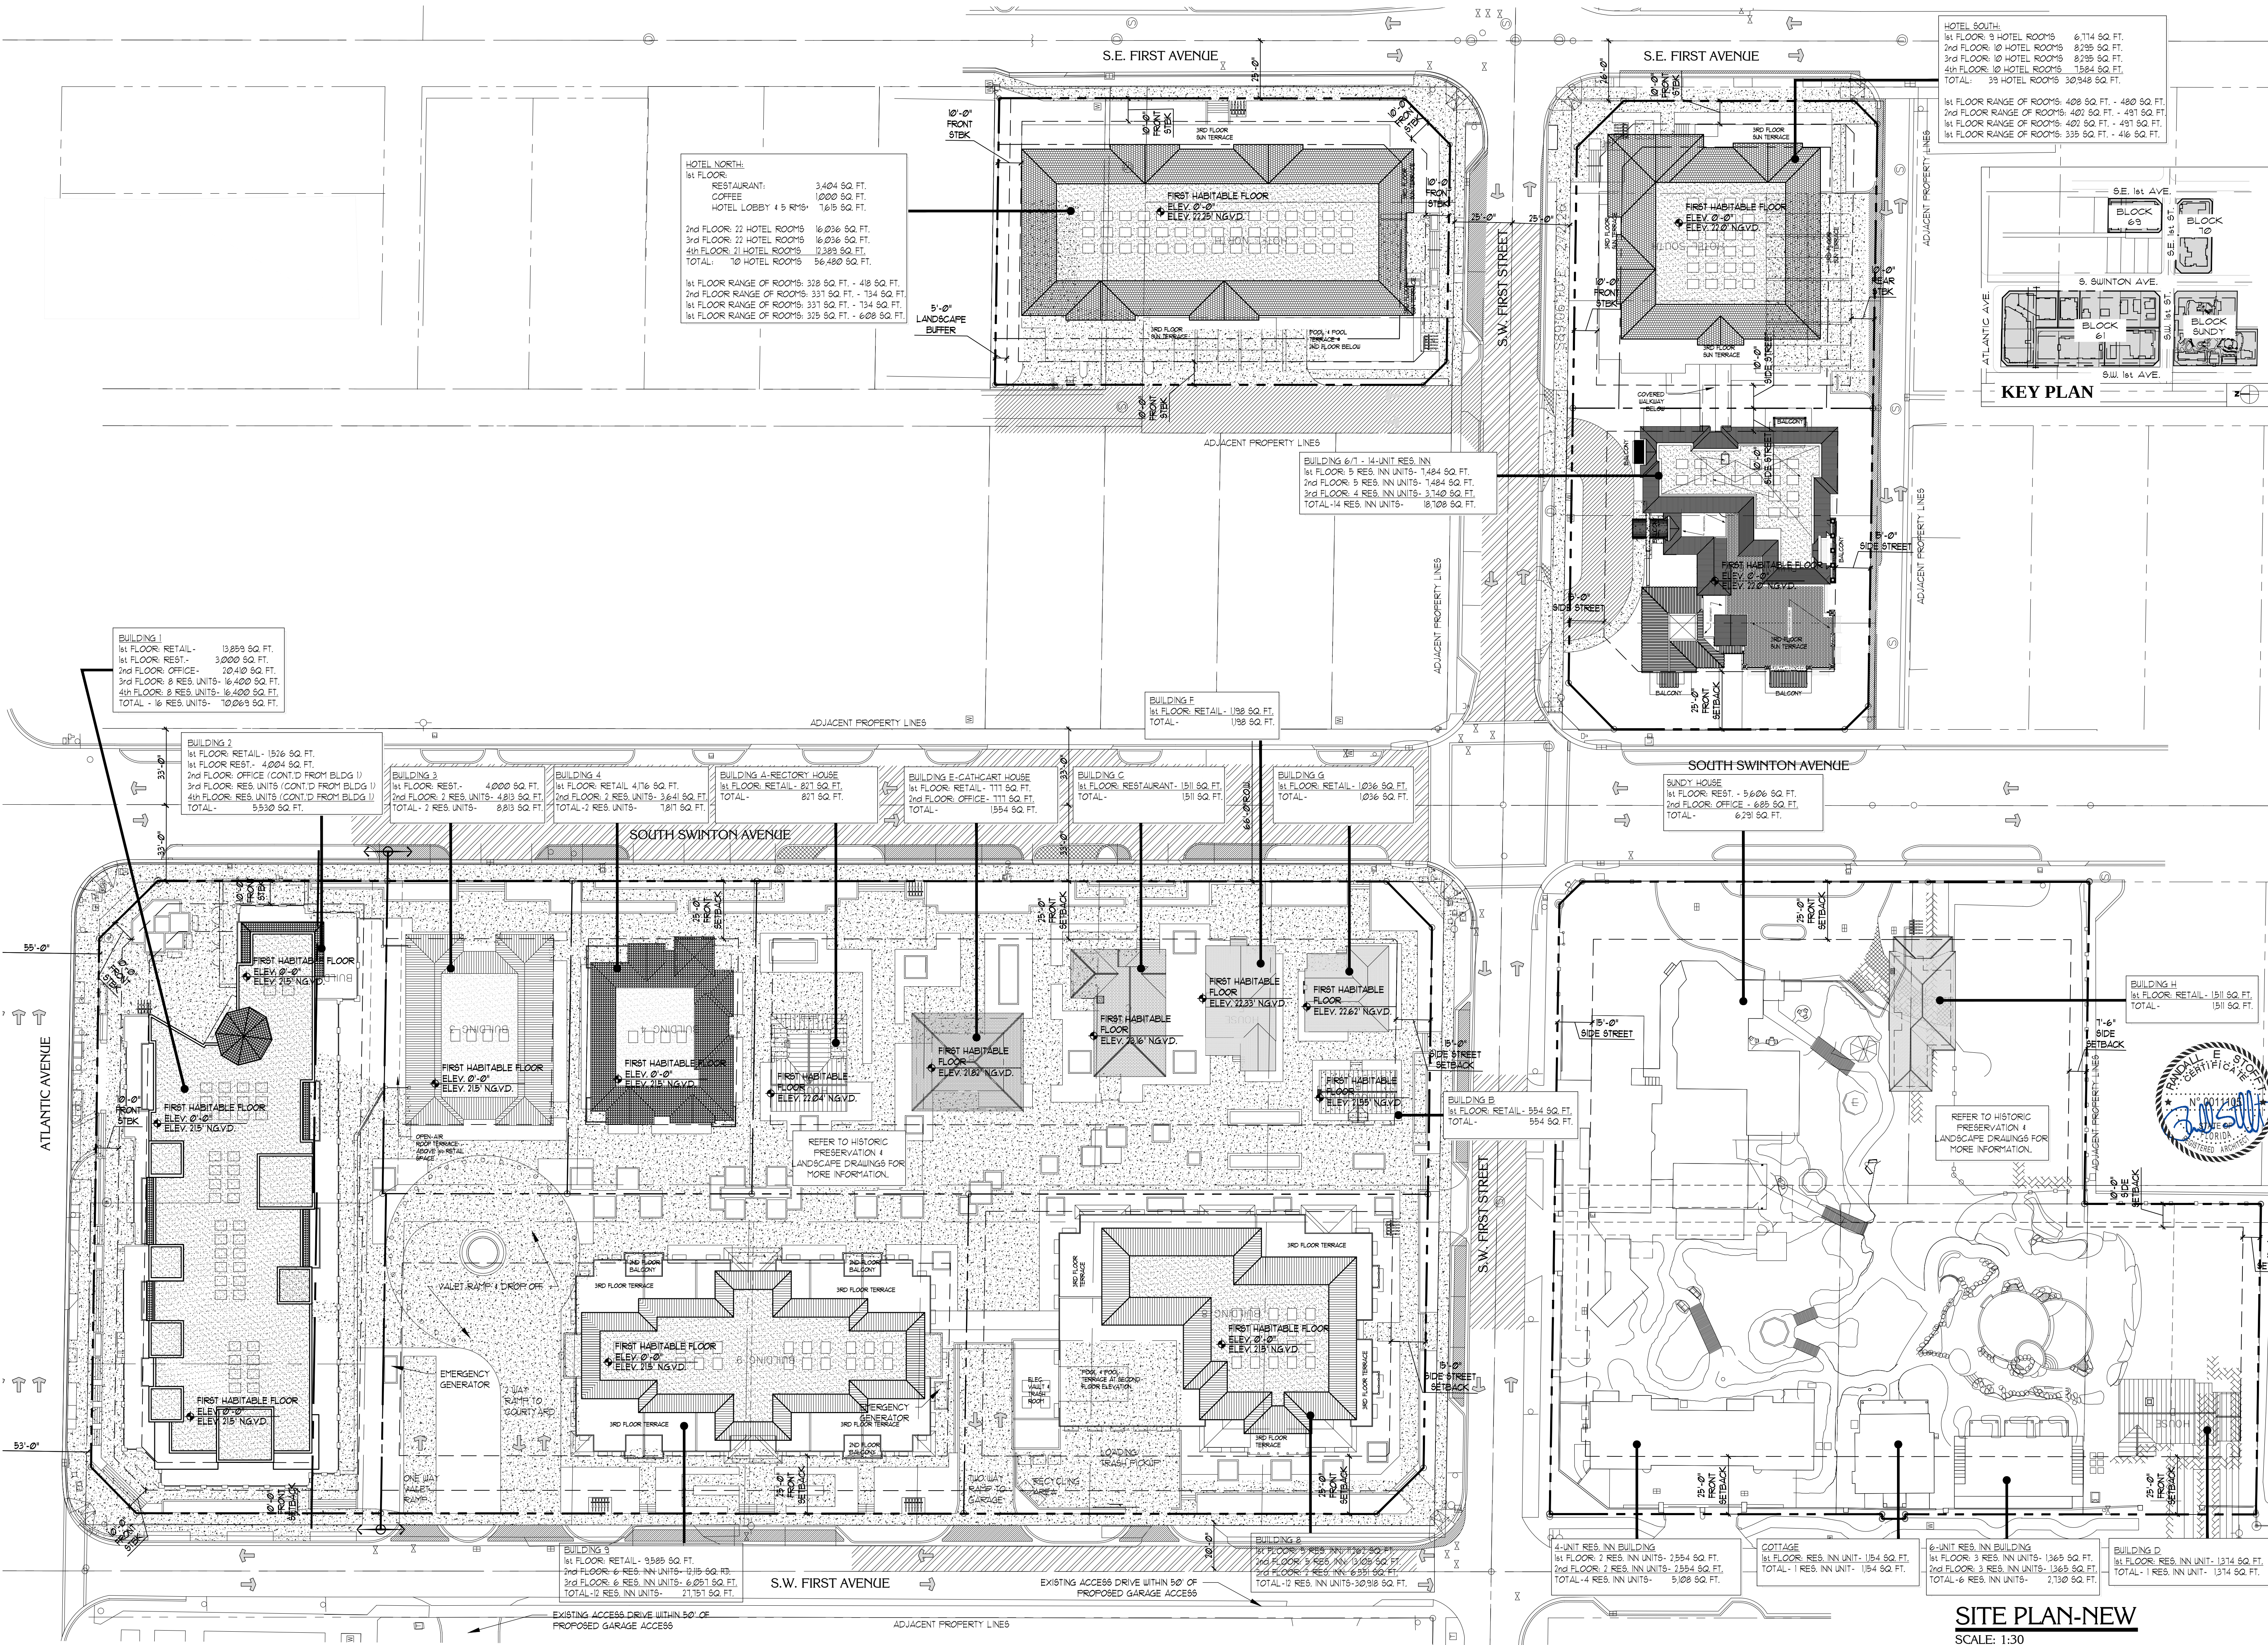

HOTEL NORTH:
1st FLOOR:
RESTAURANT: 3,404 SQ. FT.
COFFEE: 1,000 SQ. FT.
HOTEL LOBBY + 5 RMs: 1,615 SQ. FT.
2nd FLOOR: 22 HOTEL ROOMS 16,036 SQ. FT.
3rd FLOOR: 22 HOTEL ROOMS 16,036 SQ. FT.
4th FLOOR: 21 HOTEL ROOMS 12,389 SQ. FT.
TOTAL: 10 HOTEL ROOMS 56,480 SQ. FT.
1st FLOOR RANGE OF ROOMS: 328 SQ. FT. - 410 SQ. FT.
2nd FLOOR RANGE OF ROOMS: 331 SQ. FT. - 134 SQ. FT.
1st FLOOR RANGE OF ROOMS: 331 SQ. FT. - 134 SQ. FT.
1st FLOOR RANGE OF ROOMS: 325 SQ. FT. - 608 SQ. FT.

HOTEL SOUTH:
1st FLOOR: 9 HOTEL ROOMS 6,114 SQ. FT.
2nd FLOOR: 10 HOTEL ROOMS 8,295 SQ. FT.
3rd FLOOR: 10 HOTEL ROOMS 8,295 SQ. FT.
4th FLOOR: 10 HOTEL ROOMS 15,844 SQ. FT.
TOTAL: 39 HOTEL ROOMS 30,948 SQ. FT.
1st FLOOR RANGE OF ROOMS: 408 SQ. FT. - 480 SQ. FT.
2nd FLOOR RANGE OF ROOMS: 402 SQ. FT. - 491 SQ. FT.
1st FLOOR RANGE OF ROOMS: 402 SQ. FT. - 491 SQ. FT.
1st FLOOR RANGE OF ROOMS: 335 SQ. FT. - 416 SQ. FT.

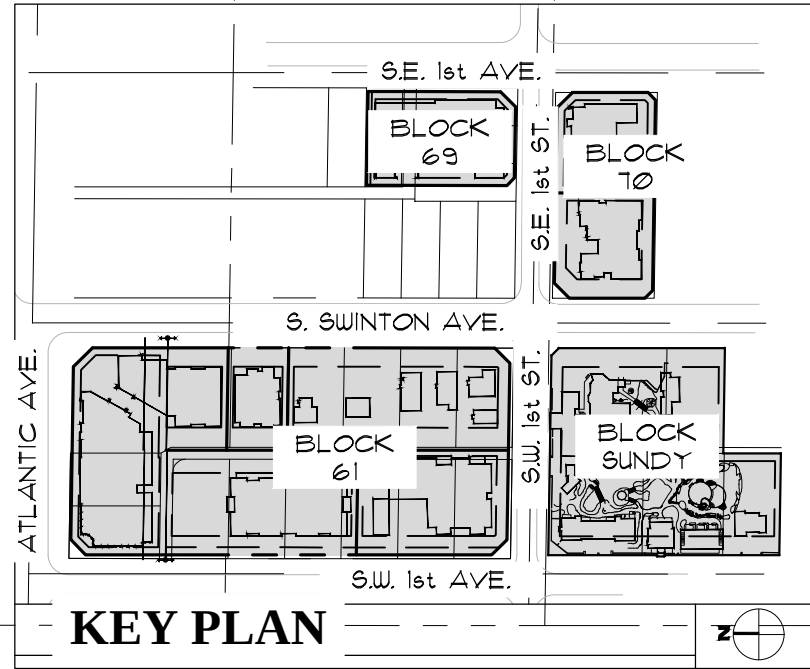

BUILDING 1:
1st FLOOR: RETAIL - 13,859 SQ. FT.
1st FLOOR: REST - 3,000 SQ. FT.
2nd FLOOR: OFFICE - 20,410 SQ. FT.
3rd FLOOR: 8 RES. UNITS - 16,400 SQ. FT.
4th FLOOR: 8 RES. UNITS - 16,400 SQ. FT.
TOTAL - 16 RES. UNITS - 10,069 SQ. FT.

BUILDING 2:
1st FLOOR: RETAIL - 1536 SQ. FT.
1st FLOOR: REST - 4,004 SQ. FT.
2nd FLOOR: OFFICE (CONT'D FROM BLDG 1)
3rd FLOOR: RES. UNITS (CONT'D FROM BLDG 1)
4th FLOOR: RES. UNITS (CONT'D FROM BLDG 1)
TOTAL - 5,530 SQ. FT.

BUILDING 3:
1st FLOOR: REST - 4,000 SQ. FT.
2nd FLOOR: 2 RES. UNITS - 4,813 SQ. FT.
TOTAL - 2 RES. UNITS - 8,813 SQ. FT.

BUILDING 4:
1st FLOOR: RETAIL 4,116 SQ. FT.
2nd FLOOR: 2 RES. UNITS - 3,641 SQ. FT.
TOTAL - 2 RES. UNITS - 1,811 SQ. FT.

BUILDING A-RECTORY HOUSE:
1st FLOOR: RETAIL - 821 SQ. FT.
2nd FLOOR: OFFICE - 111 SQ. FT.
TOTAL - 932 SQ. FT.

BUILDING E-CATHCART HOUSE:
1st FLOOR: RETAIL - 111 SQ. FT.
2nd FLOOR: OFFICE - 111 SQ. FT.
TOTAL - 222 SQ. FT.

BUILDING C:
1st FLOOR: RESTAURANT - 1511 SQ. FT.
TOTAL - 1511 SQ. FT.

BUILDING G:
1st FLOOR: RETAIL - 1,036 SQ. FT.
TOTAL - 1,036 SQ. FT.

SUNDY HOUSE:
1st FLOOR: REST - 5,606 SQ. FT.
2nd FLOOR: OFFICE - 629 SQ. FT.
TOTAL - 6,235 SQ. FT.

BUILDING F:
1st FLOOR: RETAIL - 1,198 SQ. FT.
TOTAL - 1,198 SQ. FT.

BUILDING 6/7 - 14-UNIT RES. INN:
1st FLOOR: 5 RES. INN UNITS - 1,484 SQ. FT.
2nd FLOOR: 5 RES. INN UNITS - 1,484 SQ. FT.
3rd FLOOR: 4 RES. INN UNITS - 1,140 SQ. FT.
TOTAL - 14 RES. INN UNITS - 16,108 SQ. FT.

BUILDING B:
1st FLOOR: RETAIL - 554 SQ. FT.
TOTAL - 554 SQ. FT.

BUILDING H:
1st FLOOR: RETAIL - 1,511 SQ. FT.
TOTAL - 1,511 SQ. FT.

BUILDING 5:
1st FLOOR: RETAIL - 9,585 SQ. FT.
2nd FLOOR: 6 RES. INN UNITS - 12,115 SQ. FT.
3rd FLOOR: 6 RES. INN UNITS - 6,051 SQ. FT.
TOTAL - 12 RES. INN UNITS - 21,751 SQ. FT.

BUILDING 8:
1st FLOOR: 5 RES. INN UNITS - 1,584 SQ. FT.
2nd FLOOR: 5 RES. INN UNITS - 1,584 SQ. FT.
3rd FLOOR: 2 RES. INN UNITS - 6,251 SQ. FT.
TOTAL - 12 RES. INN UNITS - 30,939 SQ. FT.

4-UNIT RES. INN BUILDING:
1st FLOOR: 3 RES. INN UNITS - 1,554 SQ. FT.
2nd FLOOR: 2 RES. INN UNITS - 2,554 SQ. FT.
TOTAL - 4 RES. INN UNITS - 5,108 SQ. FT.

COTTAGE:
1st FLOOR: RES. INN UNIT - 1,154 SQ. FT.
TOTAL - 1 RES. INN UNIT - 1,154 SQ. FT.

6-UNIT RES. INN BUILDING:
1st FLOOR: 3 RES. INN UNITS - 1,365 SQ. FT.
2nd FLOOR: 3 RES. INN UNITS - 1,365 SQ. FT.
TOTAL - 6 RES. INN UNITS - 2,730 SQ. FT.

BUILDING D:
1st FLOOR: RES. INN UNIT - 1,314 SQ. FT.
TOTAL - 1 RES. INN UNIT - 1,314 SQ. FT.

Revisions

Date	03.31.17
SPRAYS RESUBMITTAL	REVISION 1
	04.17.17
REVISION 2	05.10.17
REVISION 3	05.22.17
REVISION 4	06.16.17

DATE

03.31.17
04.17.17
05.10.17
05.22.17
06.16.17

RANDALL STOFFT ARCHITECTS

SWINTON COMMONS DELRAY BEACH

STOFFT COONEY ARCHITECTS

distinctive inspirational architecture

Scale:

Job No. #1411-12N

Date: 8.5.16 K.V.

Sheets: of --

A0.30

LICENSE # AA 26000793

DESIGN DEVELOPMENT

SITE PLAN-NEW

SCALE: 1:30

633 Ninth Street North, Suite 300 • Naples, Florida 34102 • (239) 282.7677 • Delray Beach, Florida (561) 243.0799 • WWW.STOFFTCOONEY.COM

Y:\Delray\Projects\PRELIMINARY\2014\MIOTOWN DELRAY\Naples\Final Taking Over-04.22.18\Transfer in\09.14.10\A0.30-0.32 - SITE - Standard\A0.30-0.32 - SITE.dwg, 6/16/2017 4:19:08 PM