



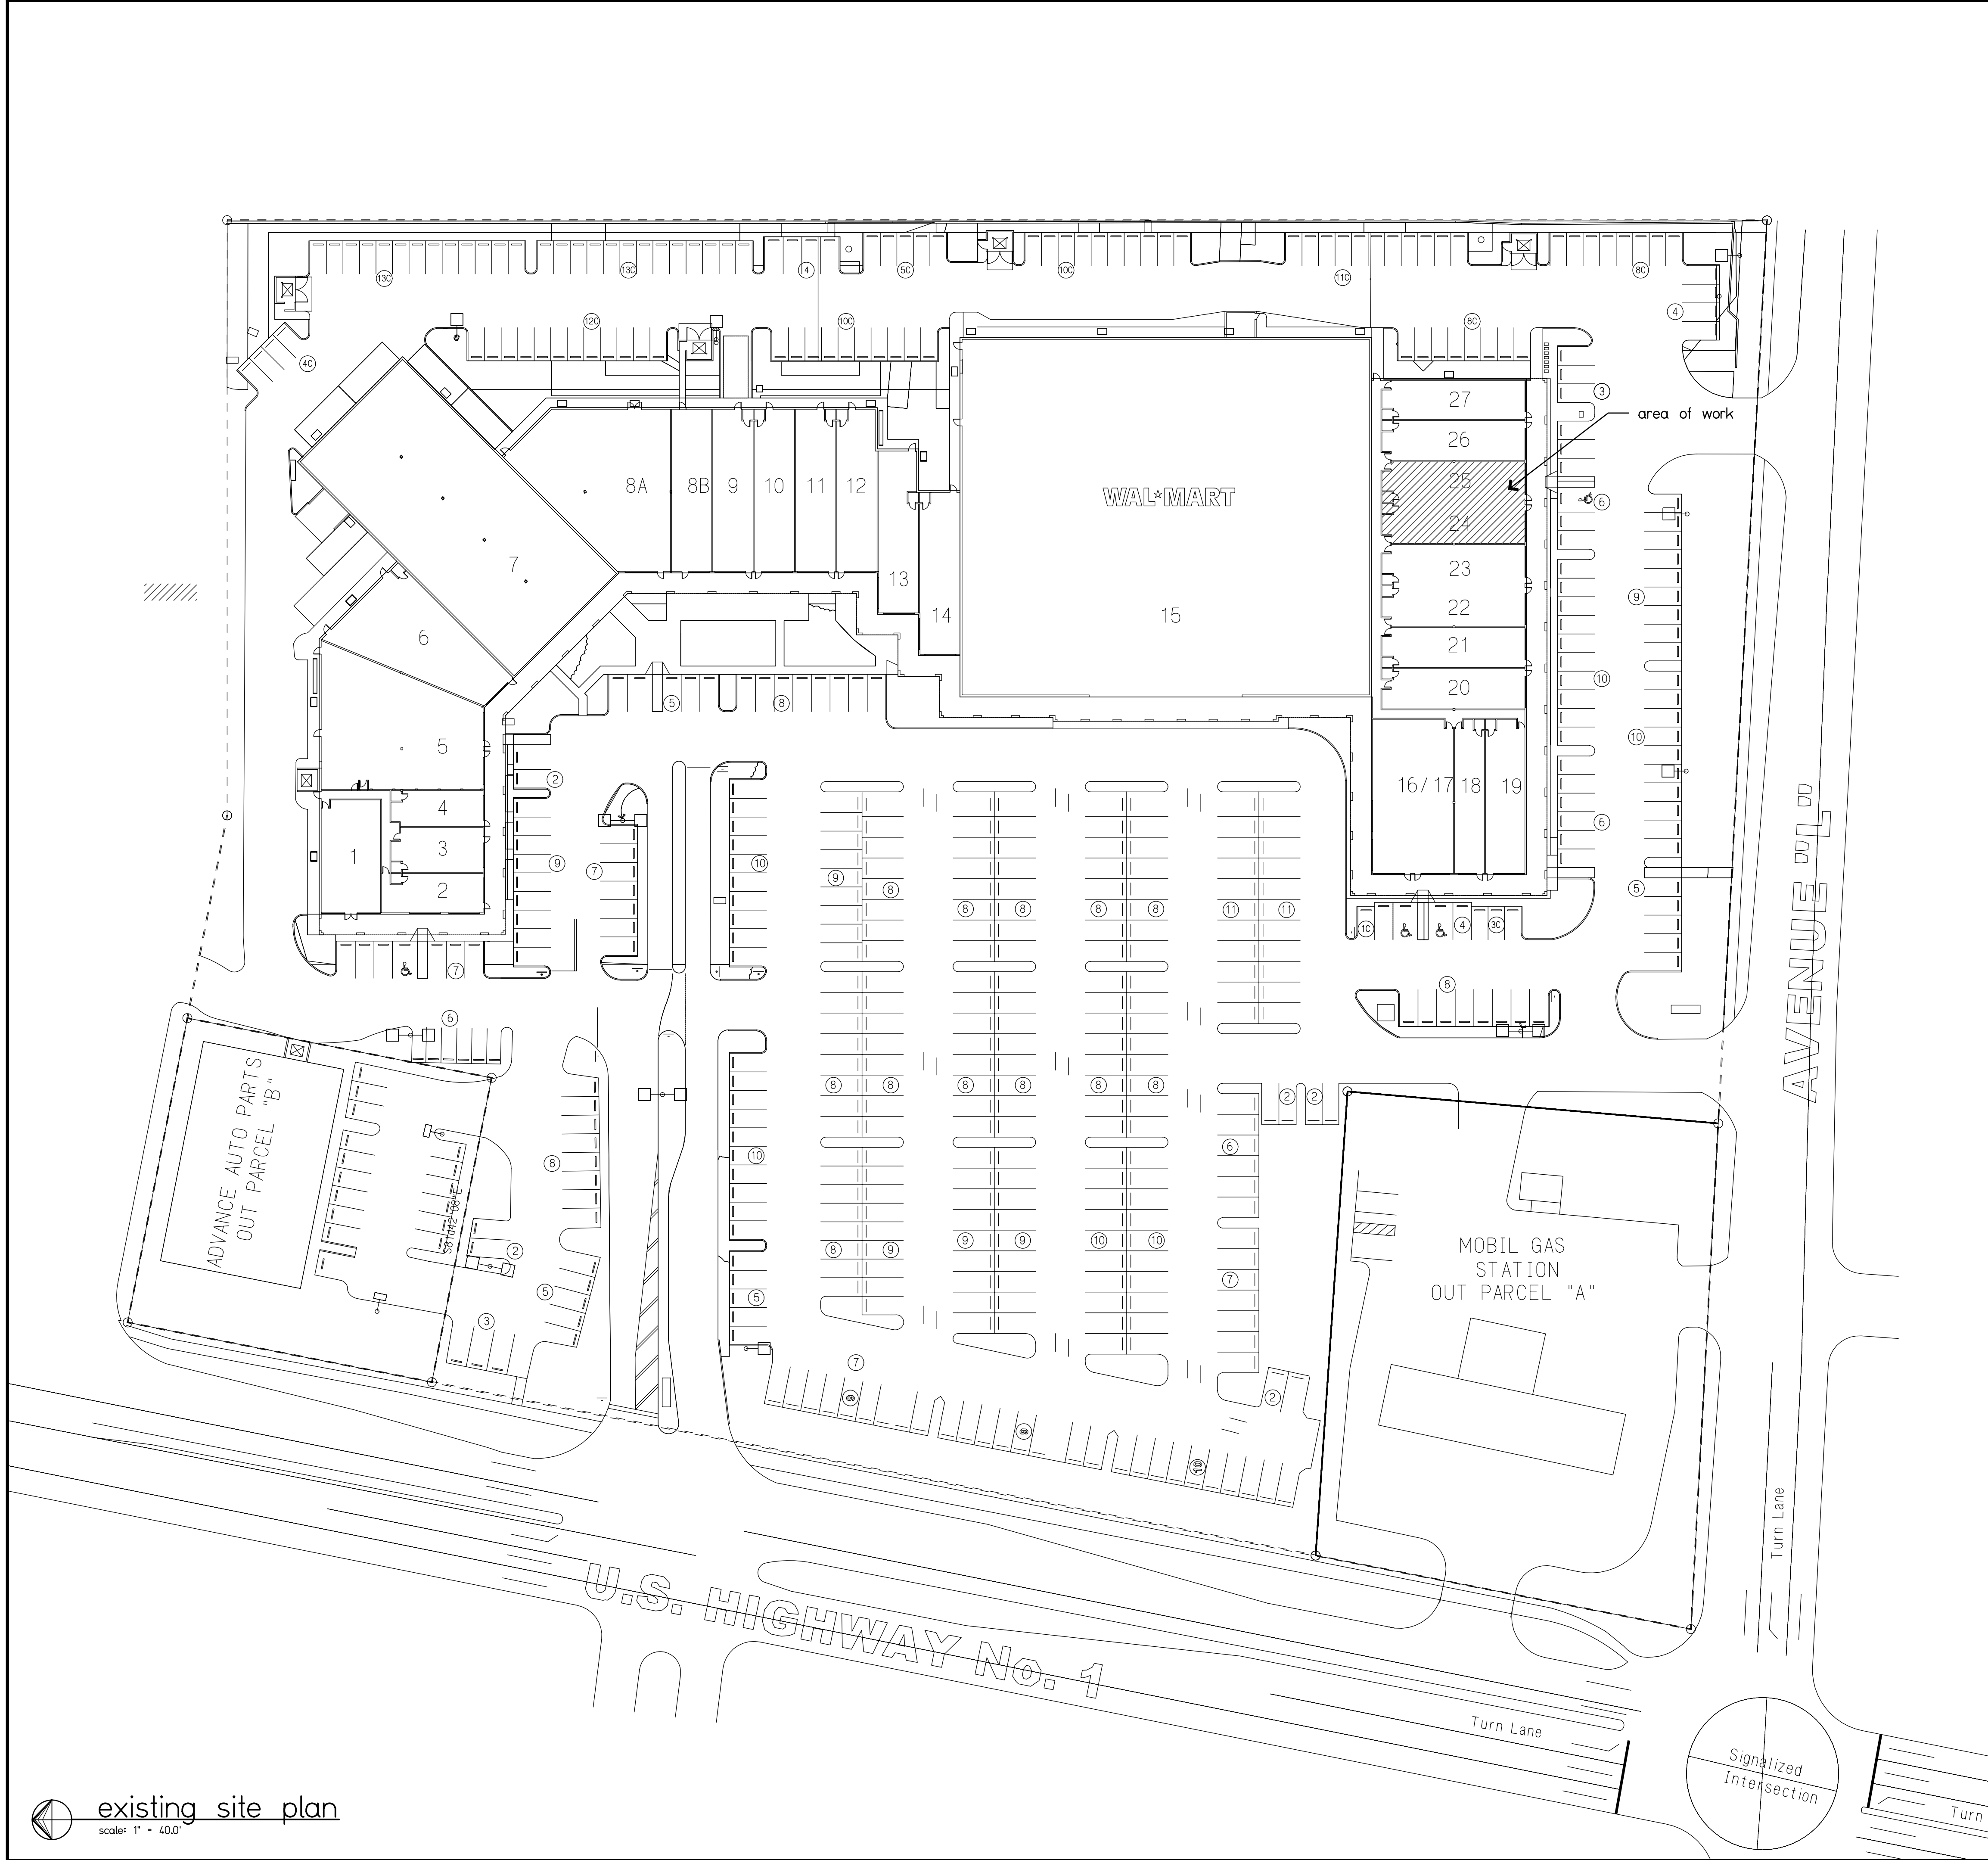

 existing site plan
scale: 1" = 40.0'

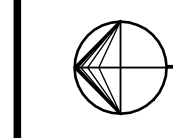

 location plan
nts

SF of shoping center	91,374 SF
parking required 4 spaces per 1,000SF gross	365
parking spaces provided on site	481

parking calculations
scale: 1/4" = 1'-0"

Marcello Penso AR0016862

VFW Post 4141 O'Neal - Priest Post
interior improvements
address: 125 avenue l
delay beach, fl
x

client:		
project:		
address:		
no.	revision	date
Phase:		

issued for permit only

Sheet:
existing site plan
location map
parking calcs

Scale:	as shown	in: ft	16-079
Drawn:	MP/DS	check:	MP

SP-1
sheet 1 of 1