


MATERIAL LEGEND					
MARK	DESCRIPTION	MARK	DESCRIPTION	MARK	DESCRIPTION
001	CONCRETE "S" STYLE ROOF TILE	004	PRECAST STONE CLADDING	008	POWDERCOATED ALUMINUM SHUTTER/LOUVERED PANEL
002	STANDING SEAM METAL ROOF	005	PRECAST STONE TRIM	009	PAINTED WOOD BRACKETS/CORBELS/OUTRIGGERS
003	SMOOTH STUCCO FINISH. SEE COLOR PALETTE FOR SELECTION.	006	POULDER COATED ALUMINUM RAILINGS. NOTE: RAILINGS CONSTRUCTED SO THAT 4" SPHERE SHALL NOT PASS.	010	FABRIC AWNING.
SEE COLOR SELECTION SHEET IN THIS SET FOR MORE INFORMATION.		007	IMPACT RESISTANT WINDOW OR DOOR. REFER TO WINDOW AND DOOR SCHEDULES (T.B.D.).	011	SMOOTH STUCCO SIDING. SEE COLOR PALETTE FOR SELECTION.
				012	SMOOTH AZEK WRAPPED COLUMNS. SEE COLOR PALETTE FOR SELECTION.
				013	MECHANICAL EQUIPMENT BEYOND, RECESSED IN ROOF MANSARD OR CONCEALED BY VIEW ANGLE.
				014	SMOOTH STUCCO BASE (WATER TABLE). SEE COLOR PALETTE FOR SELECTION.
				015	STUCCO TRIM / DETAIL
				016	CONCRETE TILE GUARDRAIL INFILL. NOTE: CONSTRUCT SO THAT 4" SPHERE SHALL NOT PASS.
				017	CONCRETE "S" STYLE ROOF TILE AWNING
				018	PRECAST COLUMNS
				019	DECORATIVE CONCRETE TILE DETAIL

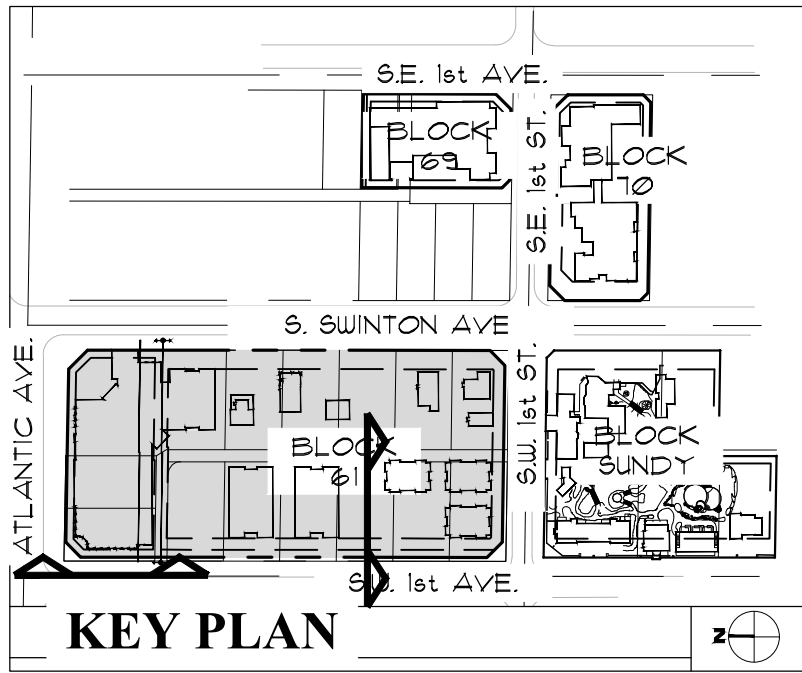

Revisions	Date
SPRAYS RESUBMITTAL	09.06.17
REVISION 1	10.06.17
REVISION 2	11.03.17
REVISION 4	02.13.18
REVISION 5	04.24.18

STOREFRONT LEGEND:
A = BUILDING WIDTH
B = RETAIL SPACE WIDTH
C = WINDOW & DOOR OPENINGS EQUAL AT LEAST 80% OF 'B'

S.E. 1ST AVENUE STOREFRONT:
A = 109'-0"
B = 55'-0"
C = 54'-0"
C/B = 98%



MATERIAL & PAINT SPECIFICATIONS - BLOCK 61		
BUILDING 1 - MEDITERRANEAN REVIVAL	BUILDING 1 - ANGLO CARIBBEAN	BUILDING 1 - ART DECO
ROOF: CONCRETE SPANISH "S" TILE COLOR: TERRA COTTA	ROOF: STANDING SEAM COLOR: BU704 - SLATE	WINDOW & DOOR FRAMES: PAINTED ALUMINUM COLOR: BU704 - BANGALOU BEIGE
WINDOW & DOOR FRAMES: PAINTED ALUMINUM COLOR: BU704 - BANGALOU BEIGE	WINDOW & DOOR FRAMES: PAINTED ALUMINUM COLOR: BU704 - SLATE	TRIM: ACCENT CORNICE, DECORATIVE FEATURES: STUCCO COLOR: BU7005 - PURE WHITE
WOOD COLUMNS, OUTRIGGERS, BRACKETS, & TRIM COLOR: BU704 - BANGALOU BEIGE	OUTRIGGERS, BRACKETS, TRIM COLOR: BU704 - SLATE	MAIN WALLS: STUCCO COLOR: BU6300 - CRUISING
AWNING: FABRIC TYPE: SEMI-CIRCULAR COLOR: SOLID BU6300 - LOTAL BLUE	AWNING: FABRIC TYPE: SEMI-CIRCULAR COLOR: SOLID BU6300 - CRUISING	AWNING: FABRIC TYPE: SEMI-CIRCULAR COLOR: SOLID BU6300 - CRUISING
TYPE: SHED COLOR: STRIPED BU6461 - KENDAL GREEN	GUARDRAIL FRAMES: PAINTED ALUMINUM COLOR: BU704 - BANGALOU BEIGE	GUARDRAILS: PAINTED ALUMINUM COLOR: BU6300 - CRUISING
GUARDRAIL FRAMES: PAINTED ALUMINUM COLOR: BU704 - BANGALOU BEIGE	MAIN WALLS: STUCCO COLOR: BU7005 - PURE WHITE	GLASS GUARDRAIL FRAMES: PAINTED ALUMINUM COLOR: BU6300 - CRUISING
MAIN WALLS: STUCCO COLOR: BU6300 - CRUISING	ACCENT COLOR: BU6301 - GRACIOUS ROSE	




- Outdoor up/down wall lantern in black finish
- Dimensions: H: 360mm w: 170mm proj: 215mm
- Uses 1 x 60 Watt E27 lamps
- IP44 rated
- Can be placed upwards/downwards
- Lamps not included



- Acclaim Lighting Newcastle Collection Wall Mount
- 1-Light Outdoor Matte Black Light Fixture-95028K

TYP. WALL SCNCE
SCALE: NONE

COURT
YARD

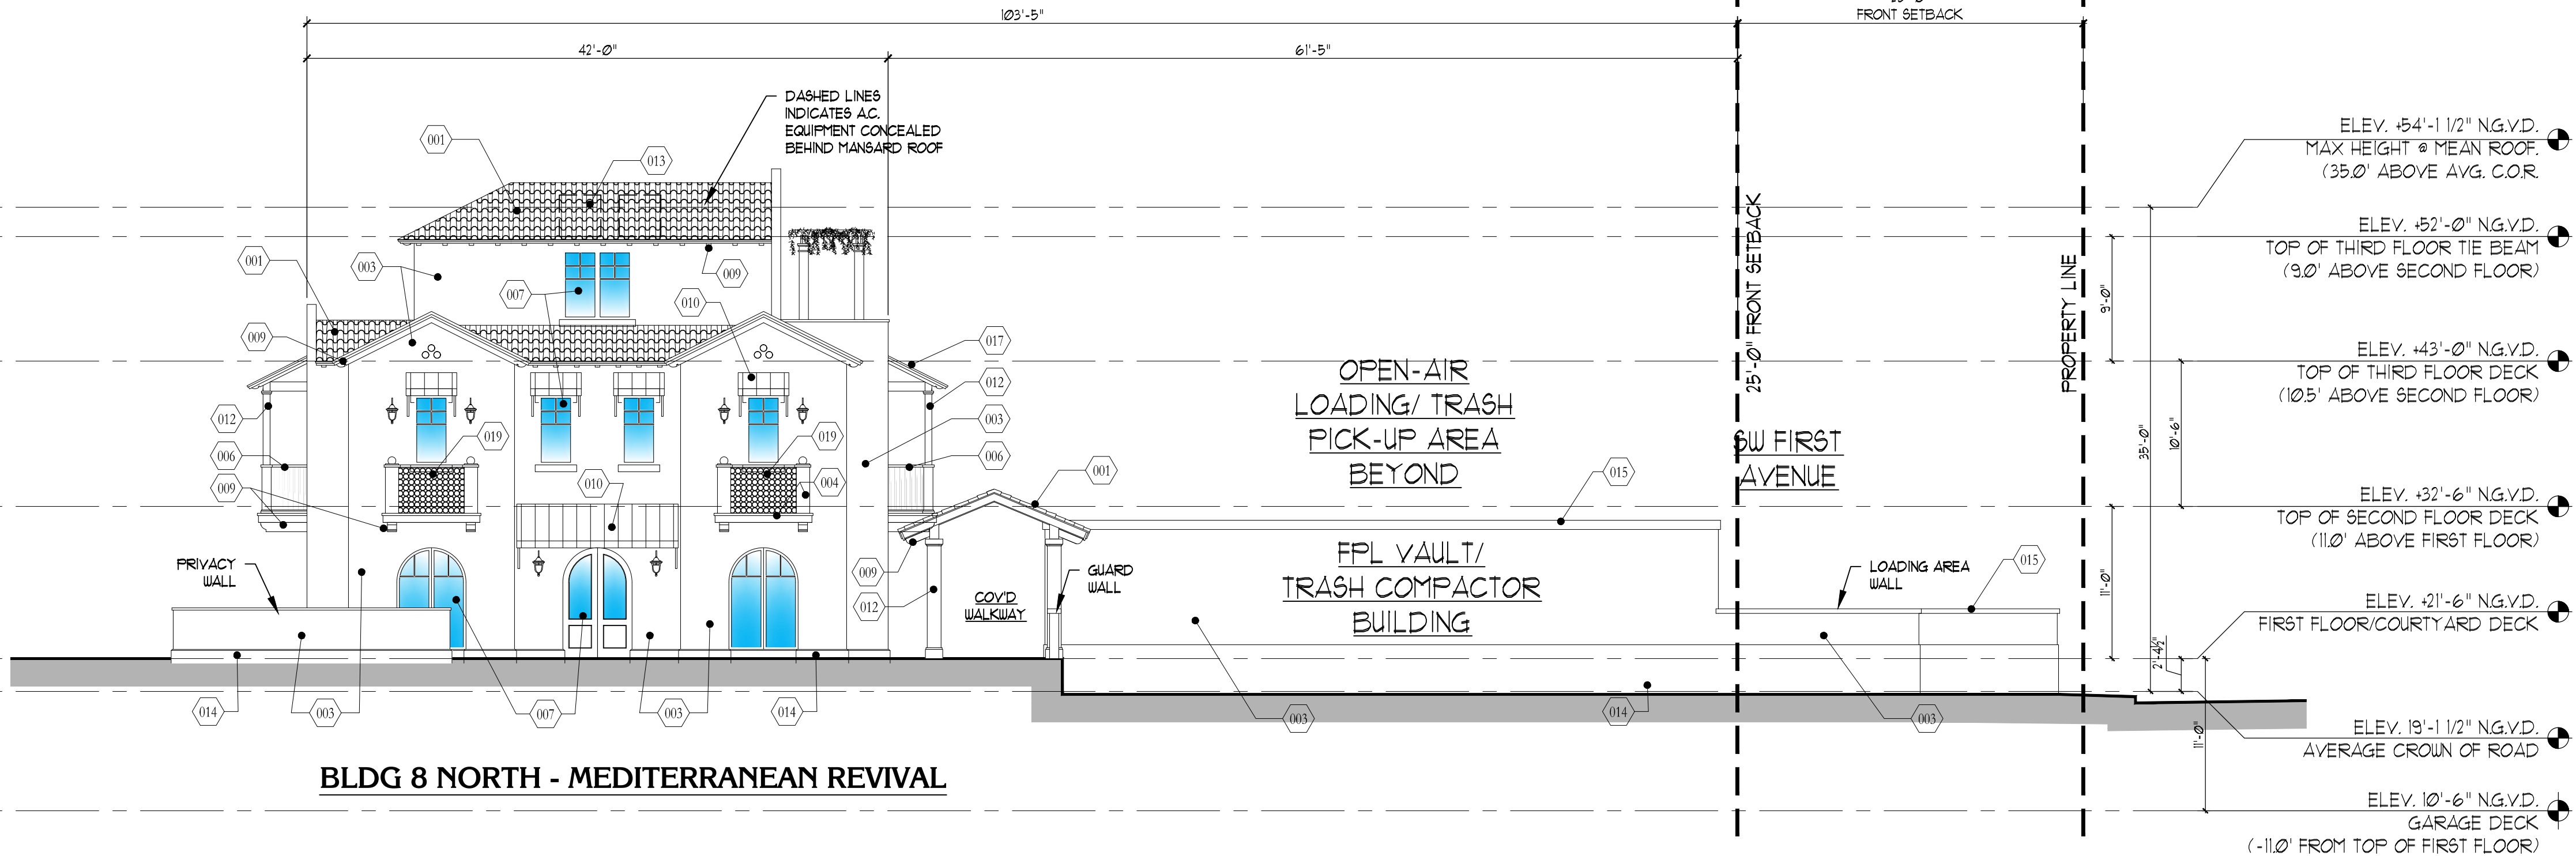

LEFT (NORTH) ELEVATION
SCALE: 1/8" = 1'-0"

RANDALL STOFFT
ARCHITECTS
distinctive inspirational architecture

MIDTOWN DELRAY

STOFFT COONEY
ARCHITECTS
distinctive inspirational architecture

Scale:	AS NOTED
Job No.	
Date:	09.06.17 DWD
Sheets:	of --

A2.020