


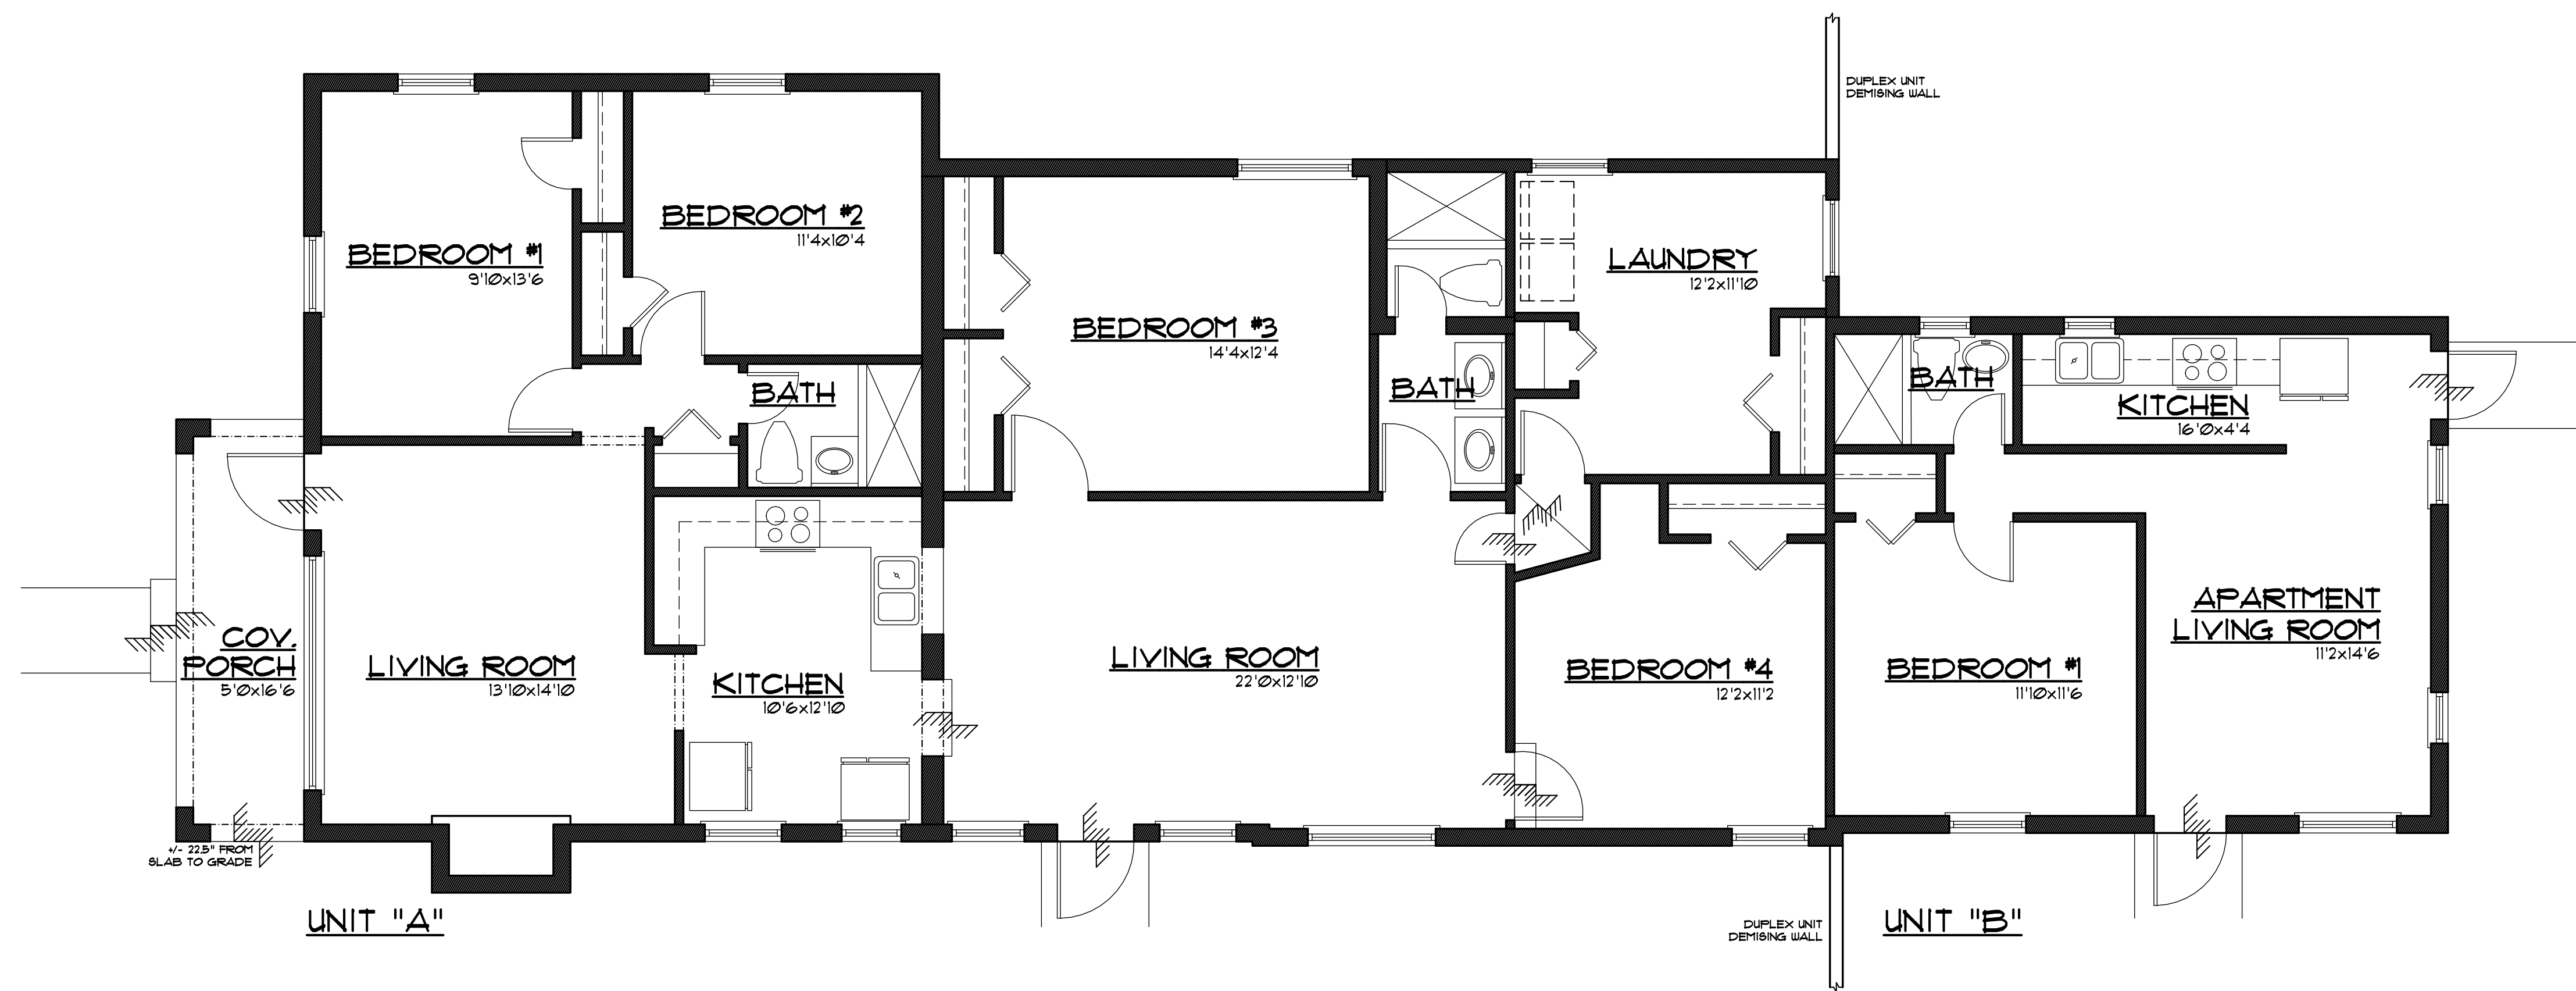

EXISTING UNIT "A" & "B" FLOOR PLAN

DUPLEX at 602 S.E. 3rd Avenue, Delray Beach, FL 33483

SCALE: 1/4" = 1'-0"

Existing Duplex Floor Plan at: 602 S.E. 3rd Avenue, Delray Beach, FL			
For: SCOTT TOMPKINS			
EXISTING FLOOR PLAN			
plan #: 3367	McCARRON / ASSOC., Inc.		sheet #:
job #: 106570	A.I.B.D. - F.R.D.A.		1
date: 8/23/18	561-997-0579	561-350-4364	of:
	mccarronassoc@att.net - www.mccarroninc.com		1